



## Amendments


- Amended layout of buildings/outside areas
- Additional background information
- Amended design - size of dormer reduced + lno. rooflight deleted.
- Revised access arrangements - lno. window deted from sid elevation.
- Change of description of proposed development
- Change in site boundaries
- Other (as specified below)

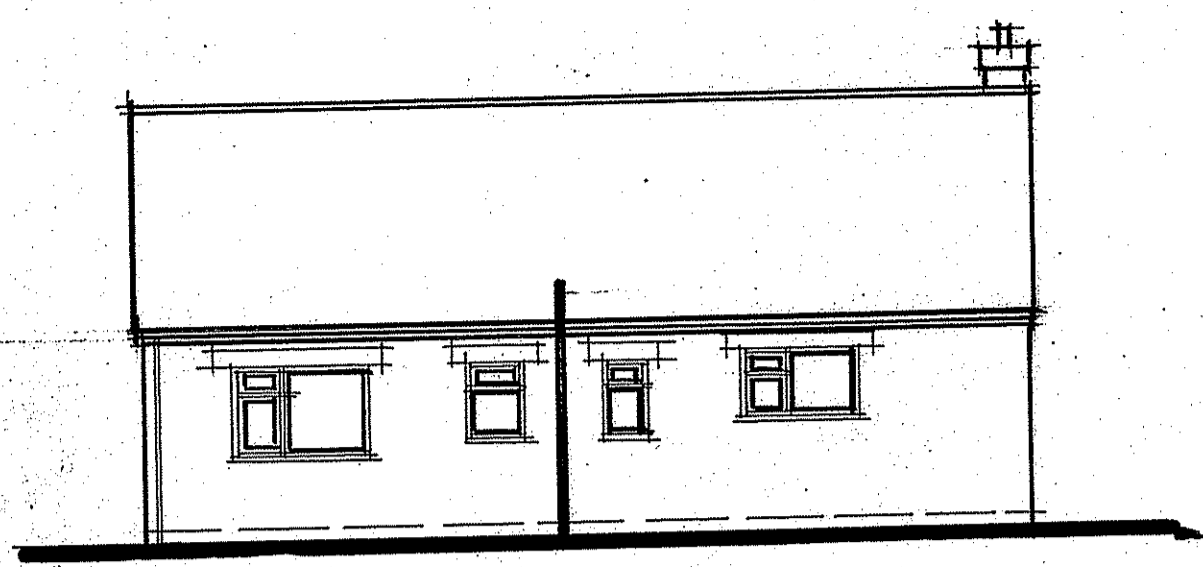


REAR.

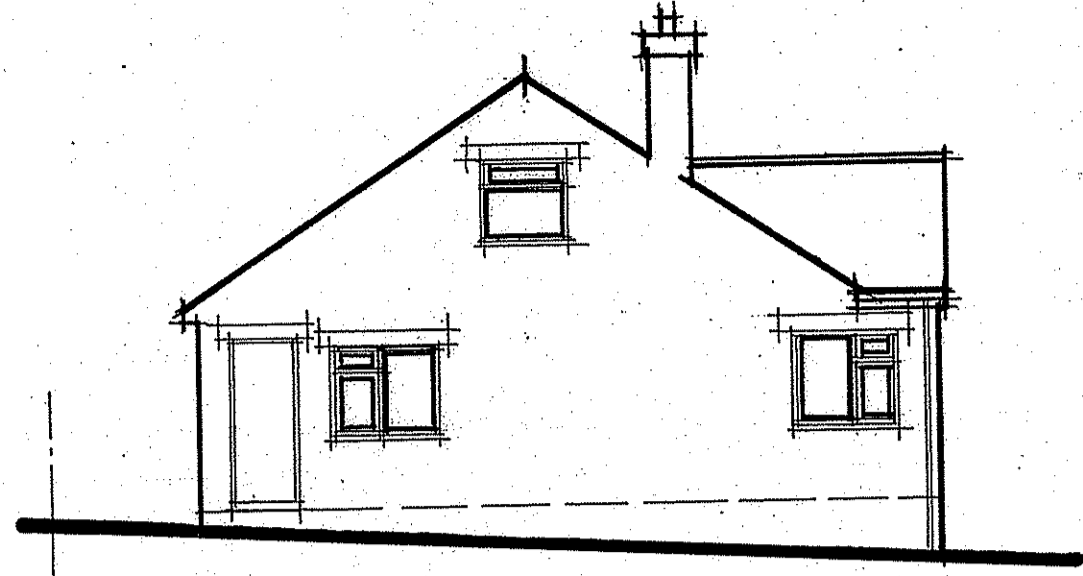


SIDE.

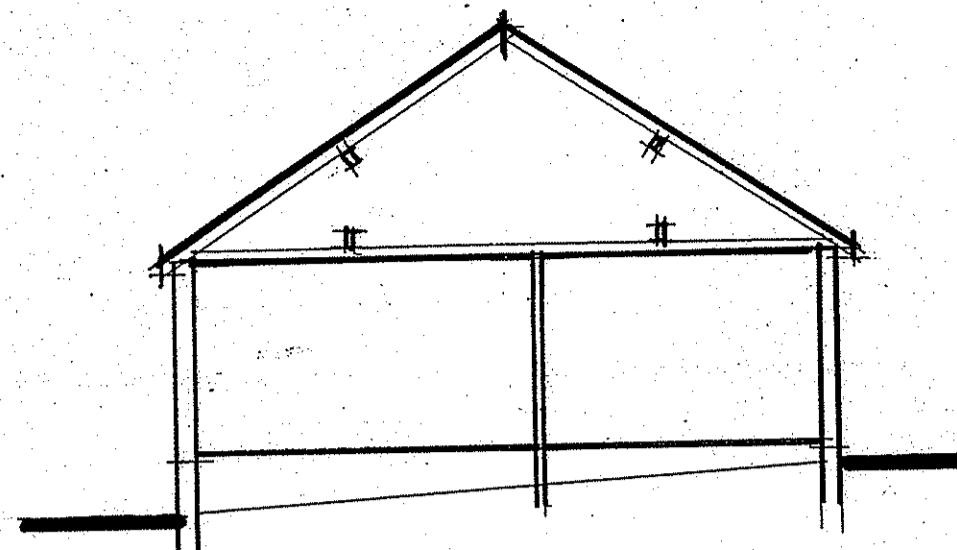


SECTION.

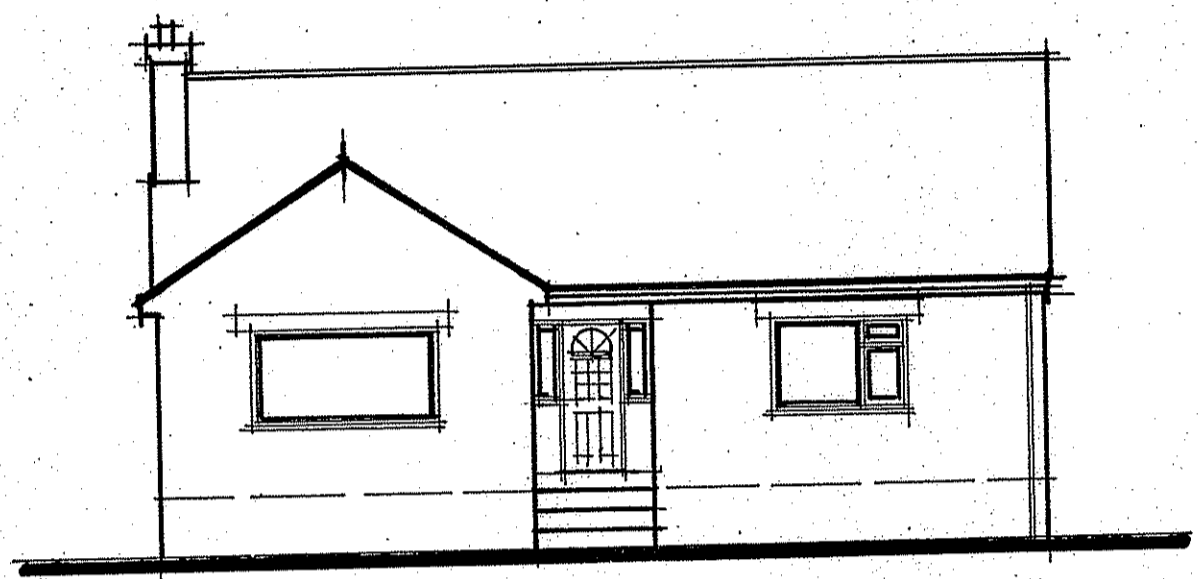

FRONT.  
BUNGALOW ELEVATIONS.

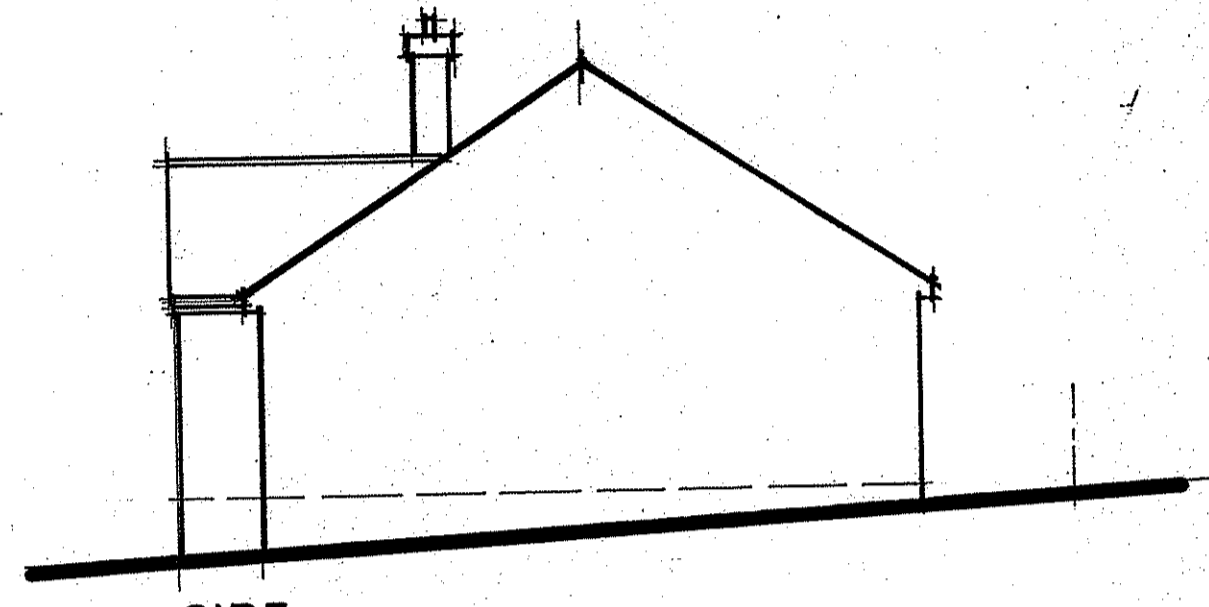


SIDE.

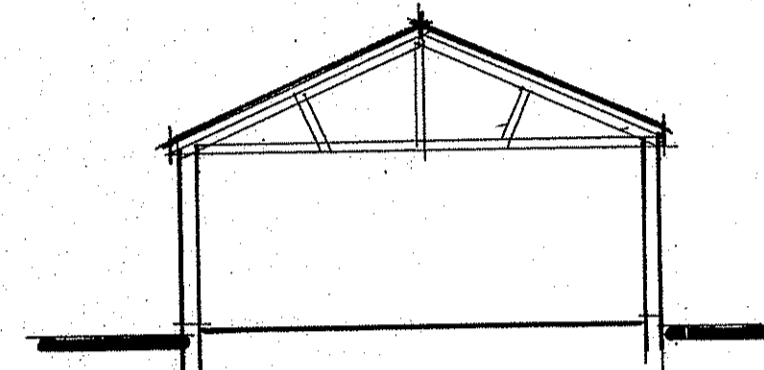


SECTION.


GARAGE ELEVATIONS.

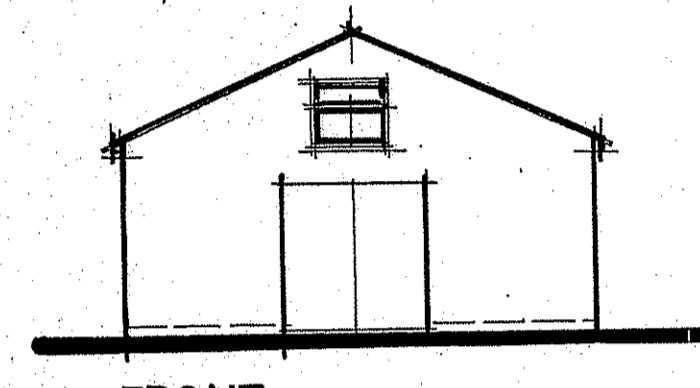


FRONT.

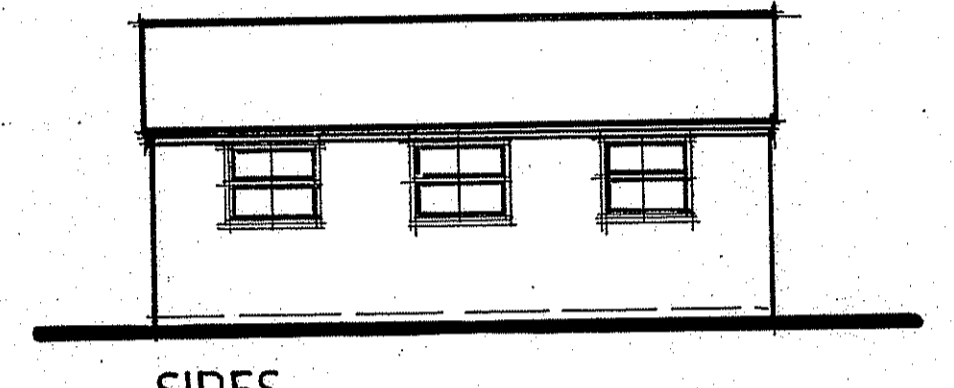


SIDES.

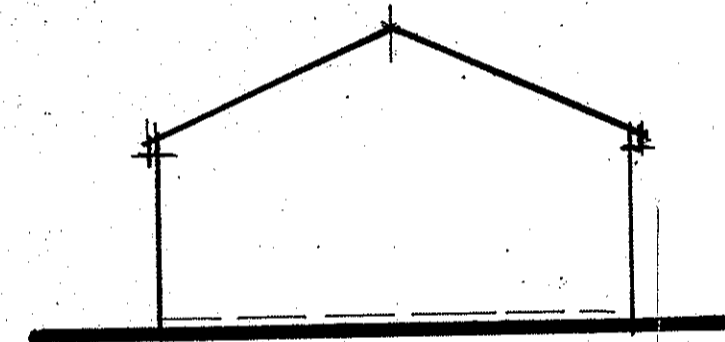


REAR.

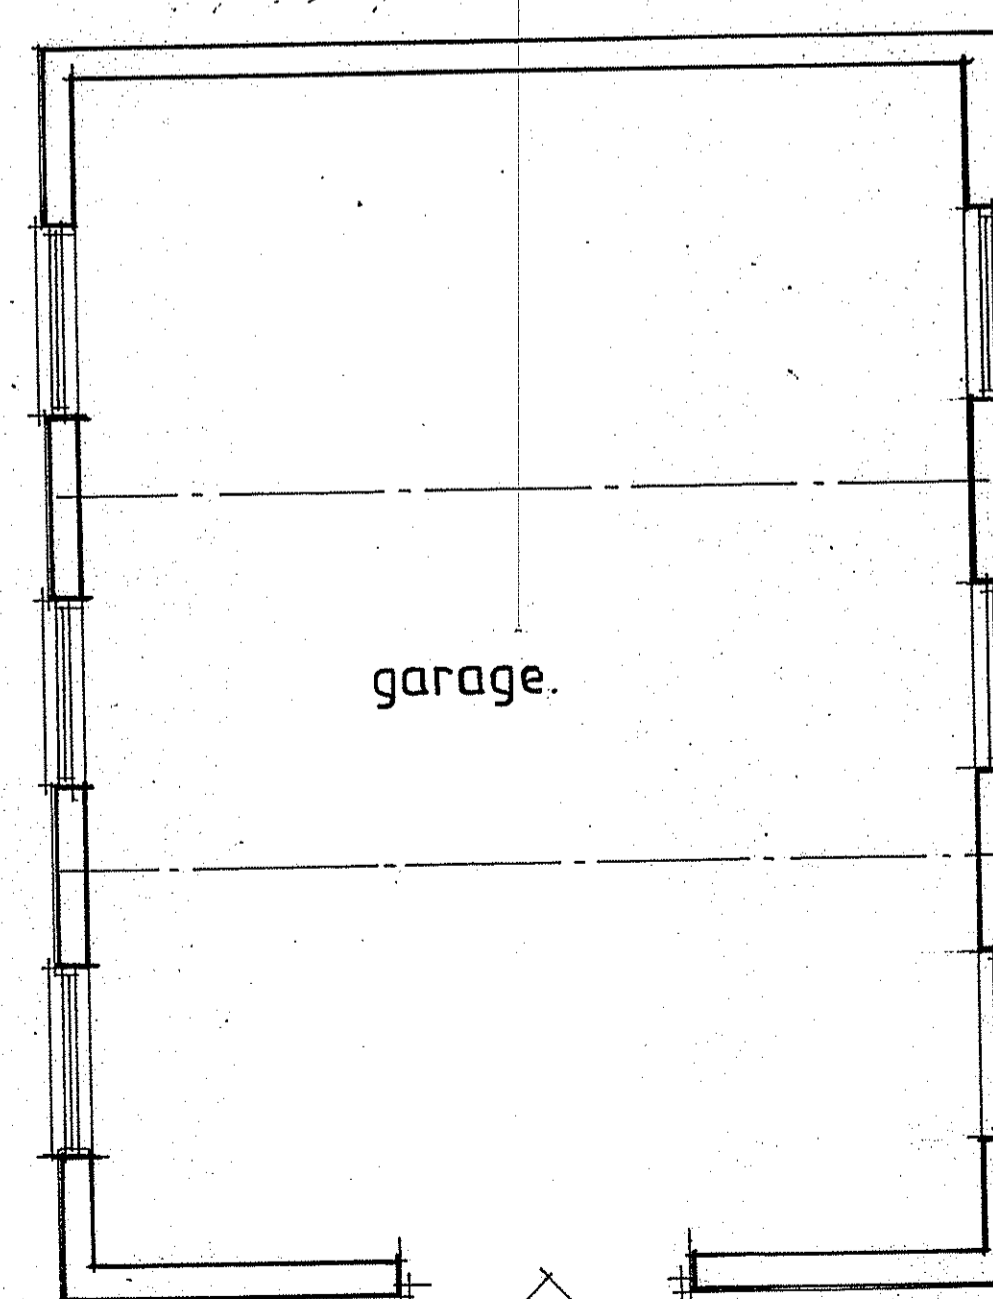


GARAGE PLAN.

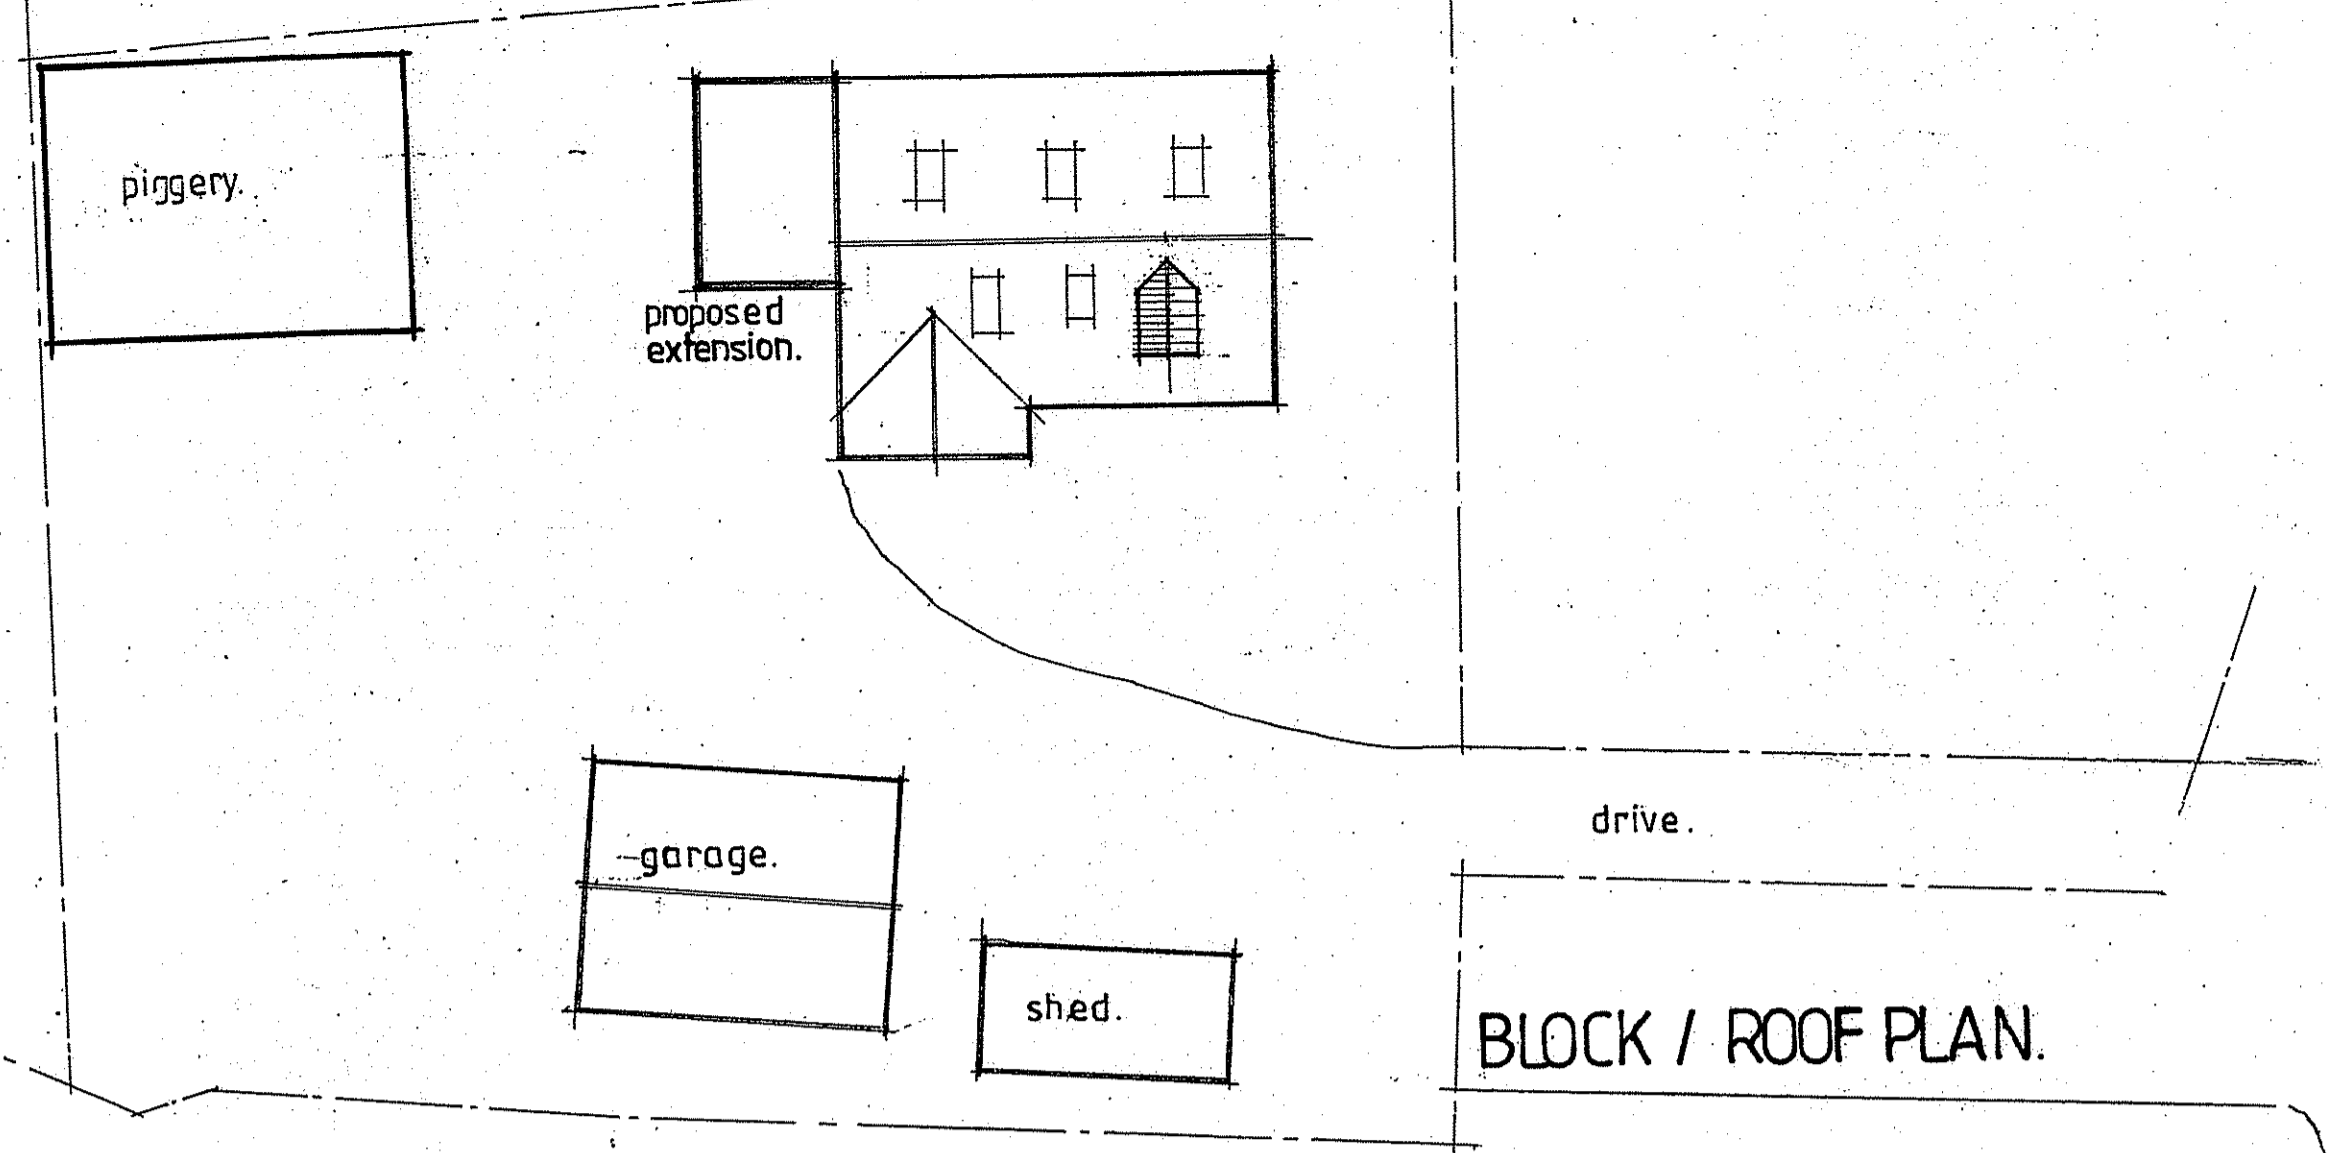

BLOCK / ROOF PLAN.

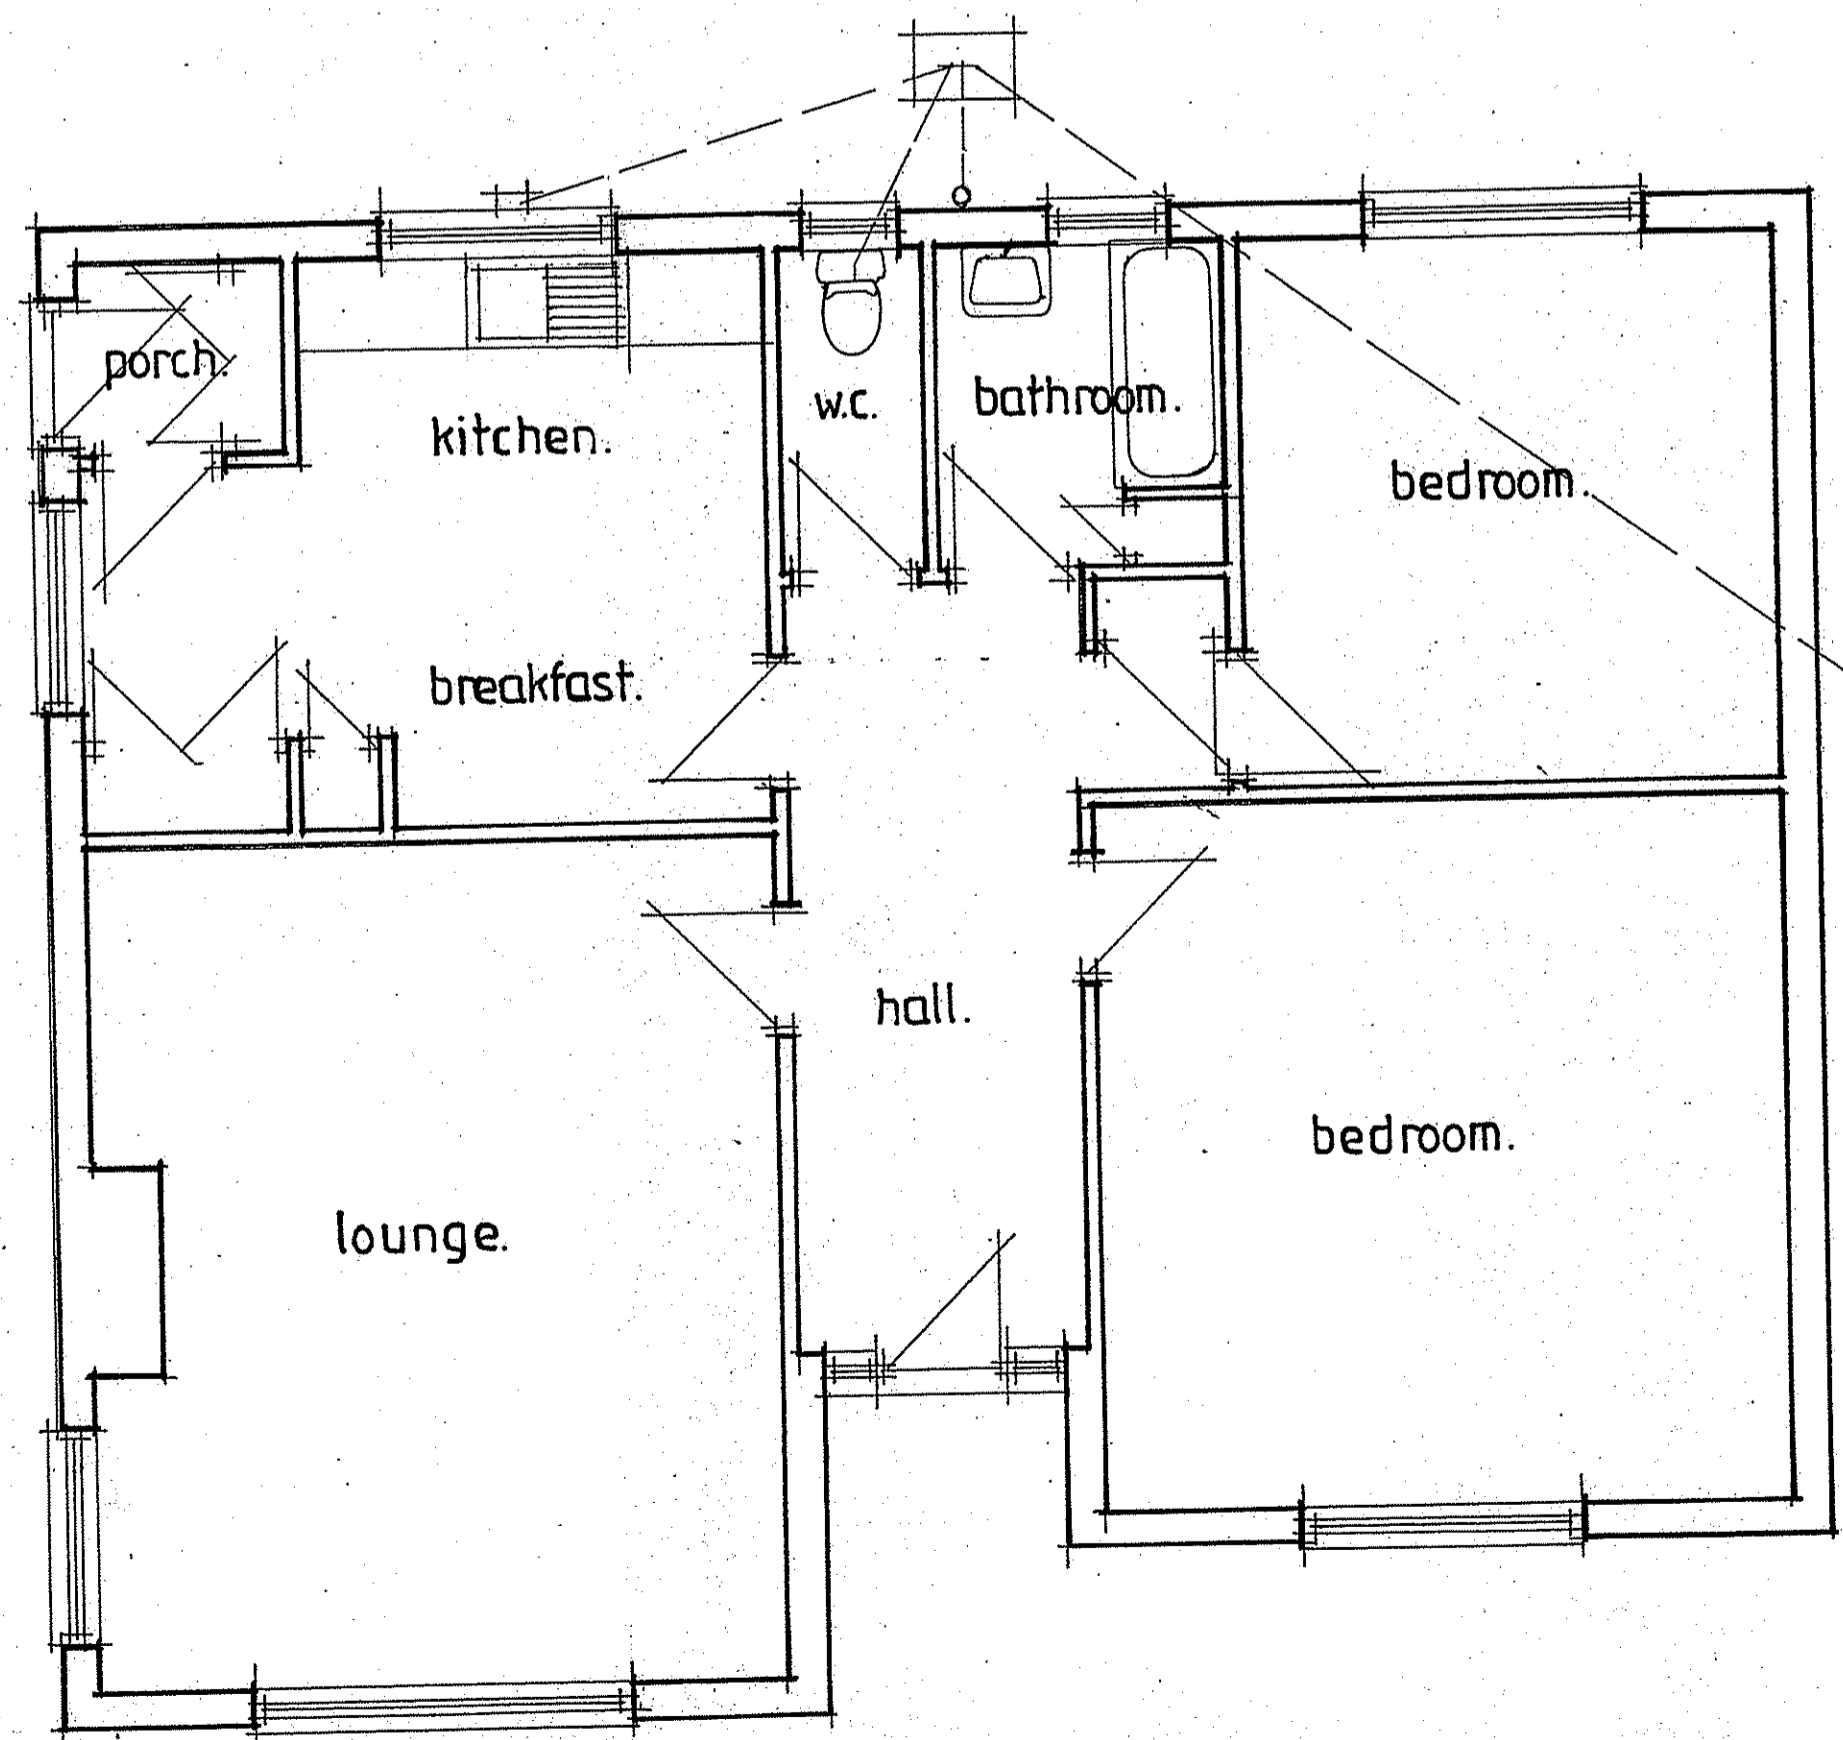

BUNGALOW PLAN.

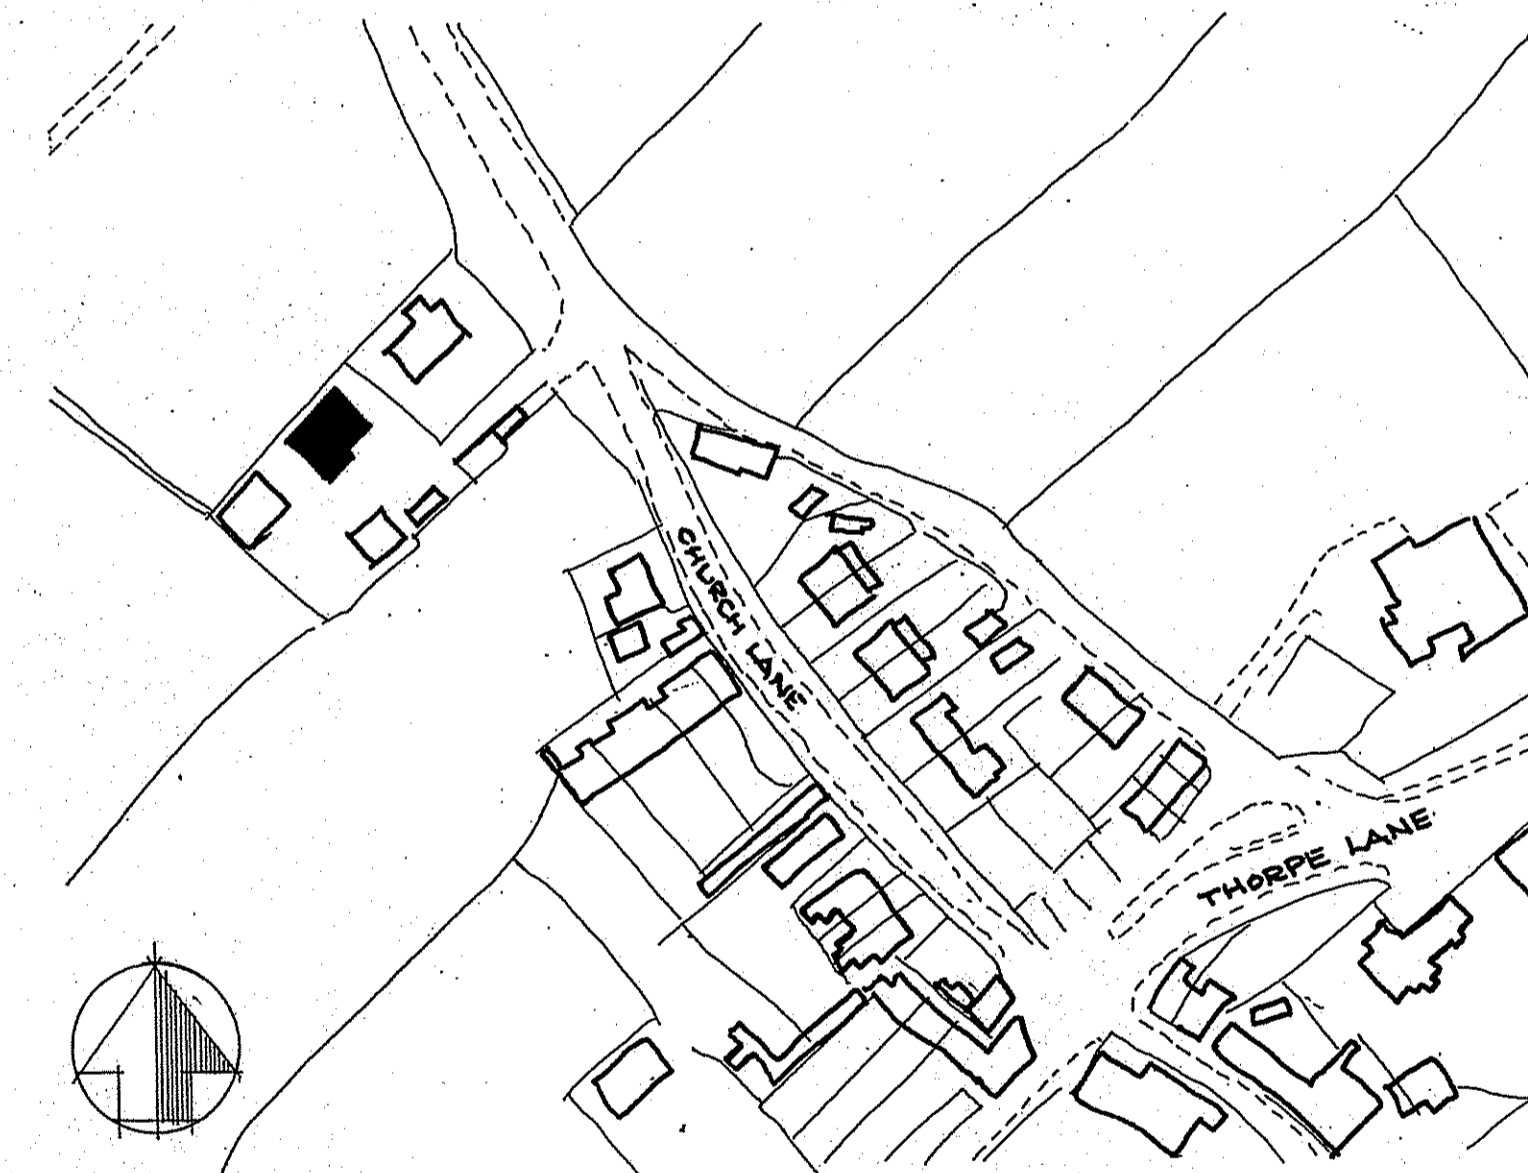

LOCATION PLAN.

Revision A - dormer and no of rooflights reduced Sept 11

**STEPHEN R. FRIDAY** FGBC  
Building Design Service

16 Willow Way Hauxton Cambridge CB2 5JB

SURVEY OF BUNGALOW & GARAGE AT  
2, LOWCROFT  
CHURCH LANE  
FYLINGTHORPE  
WHITBY  
NORTH YORKSHIRE YO22 4TS.


MR FRIDAY  
-3 OCT 2011

CLIENT:  
Mr B. TAYLOR & Mrs J. GALLIARD.


DATE: AUGUST 2011. SCALE: 1:50, 1:100, 1:200. DRAWING No: SF 11 032 1.4

AMENDED


Notes  
Ino. Rooflight removed from front.  
Dormer Reduced.

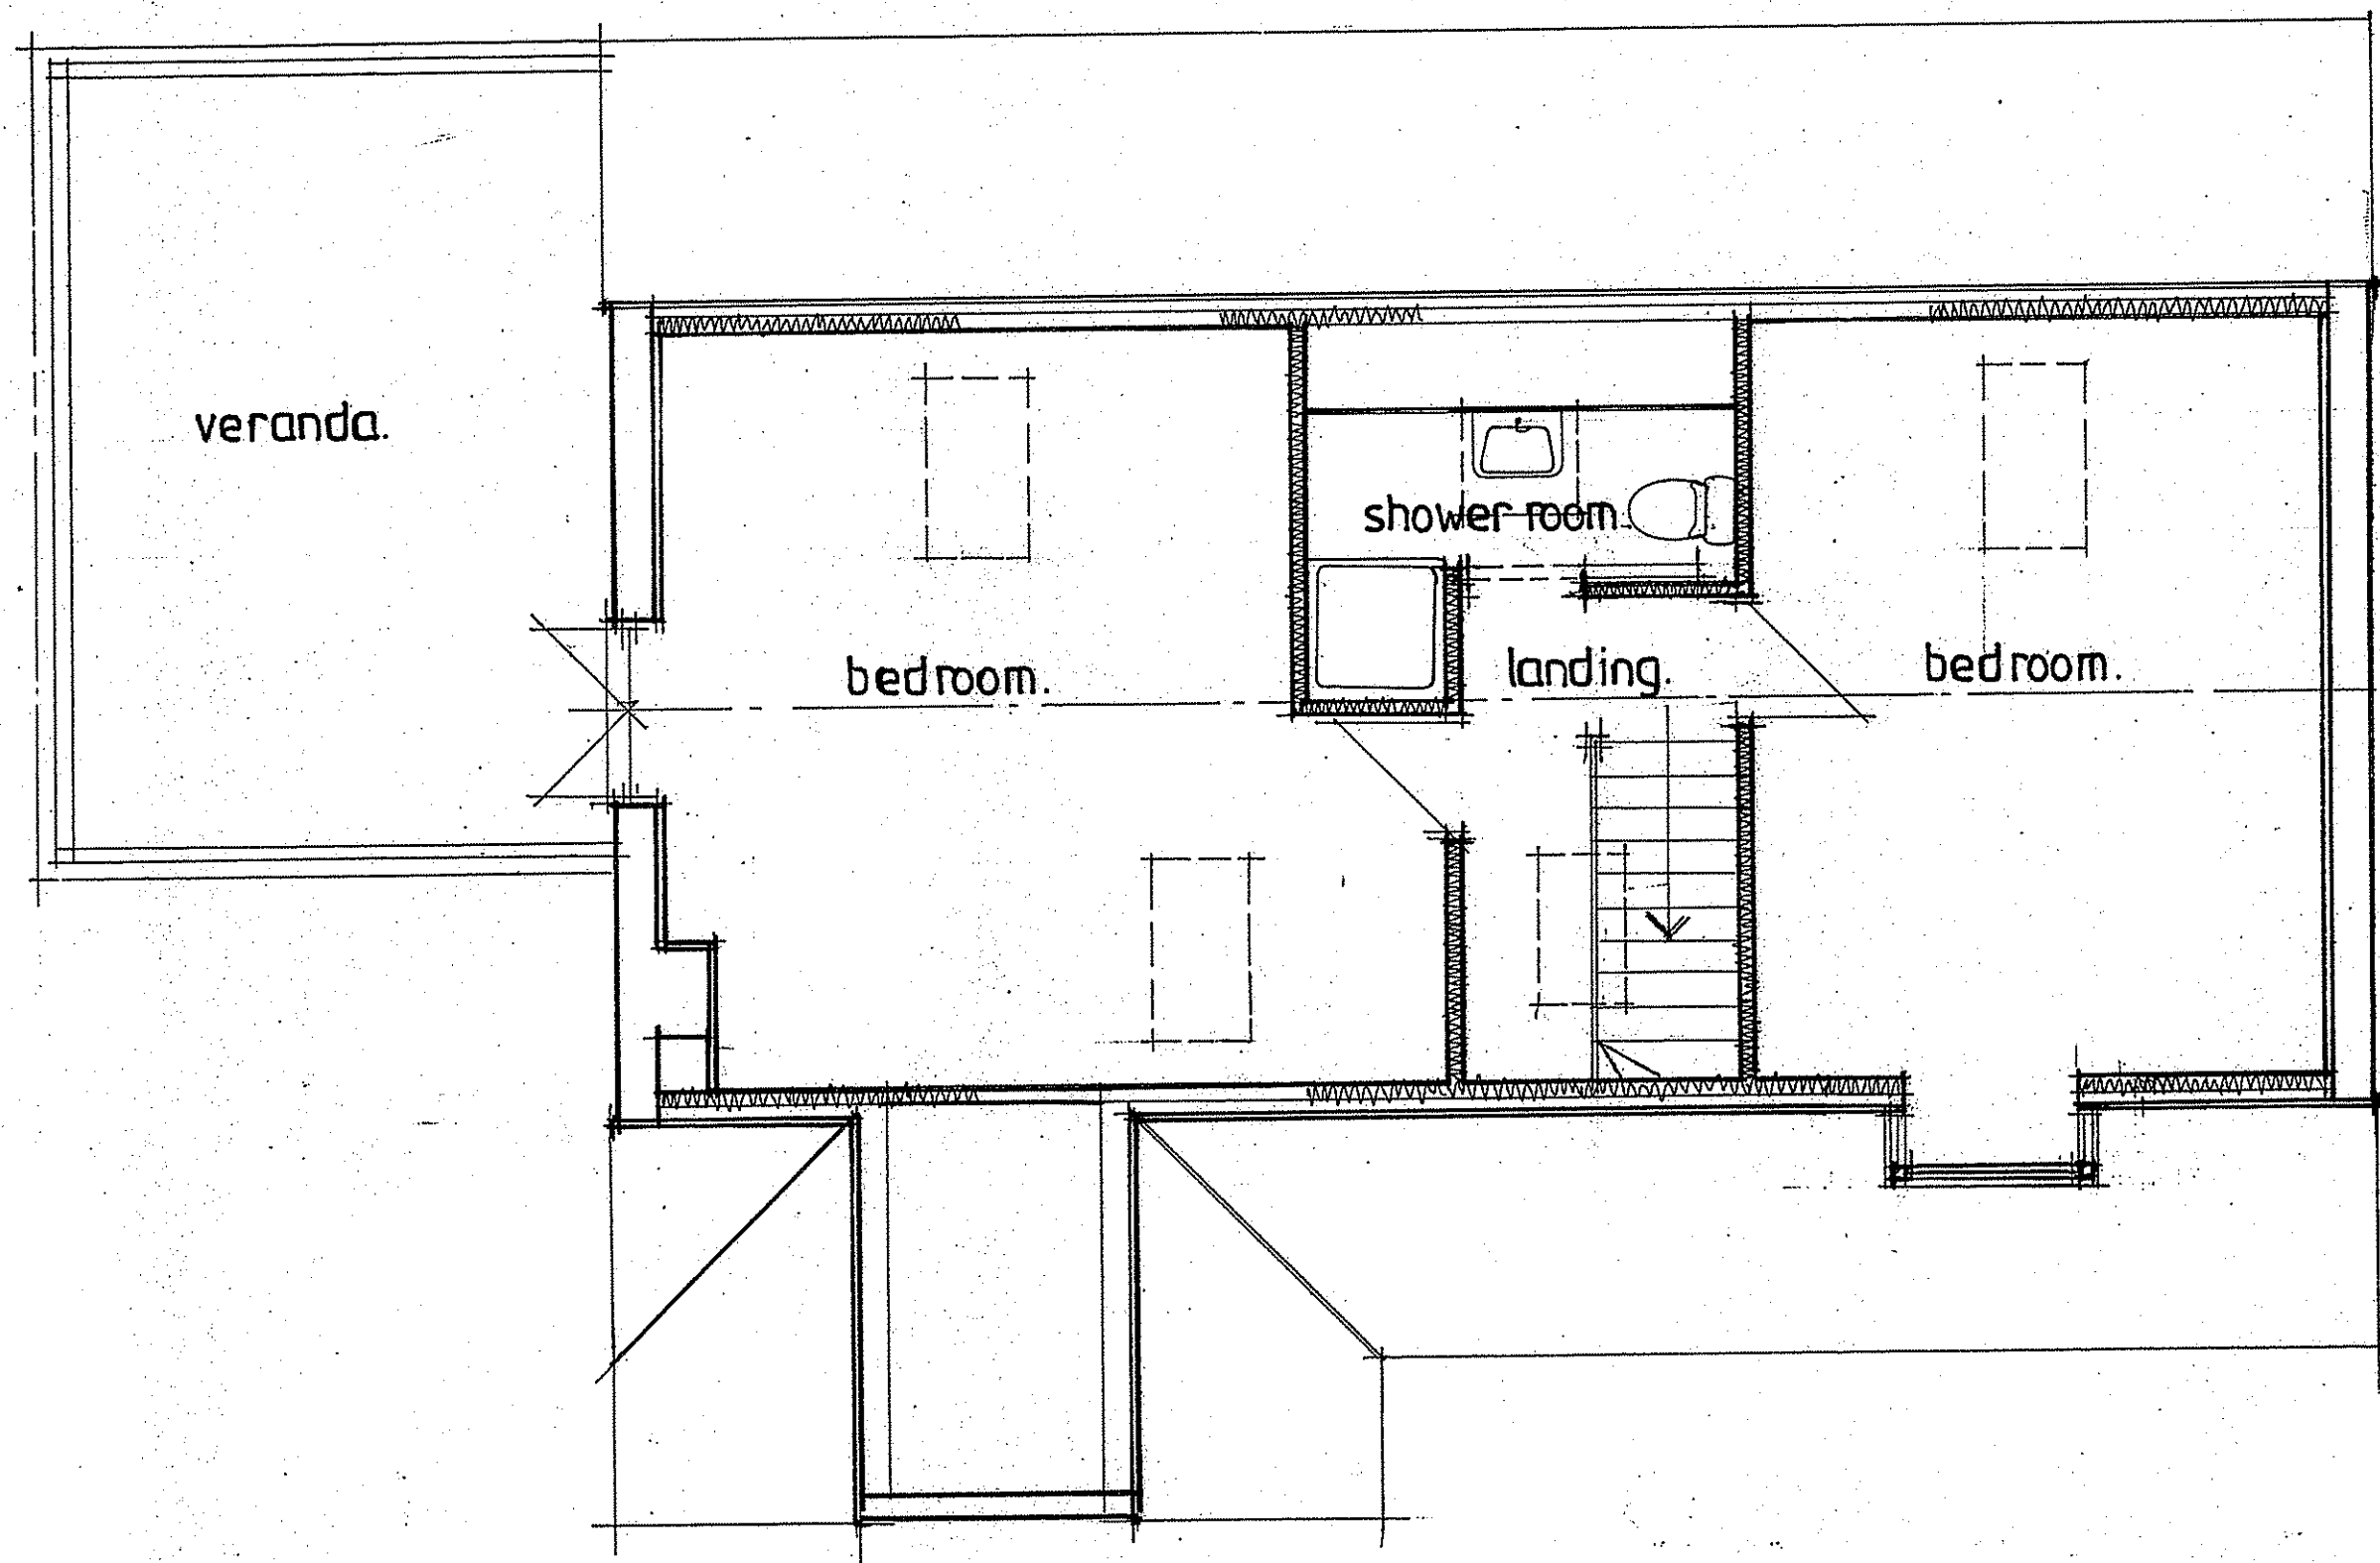


PROPOSED FIRST FLOOR.

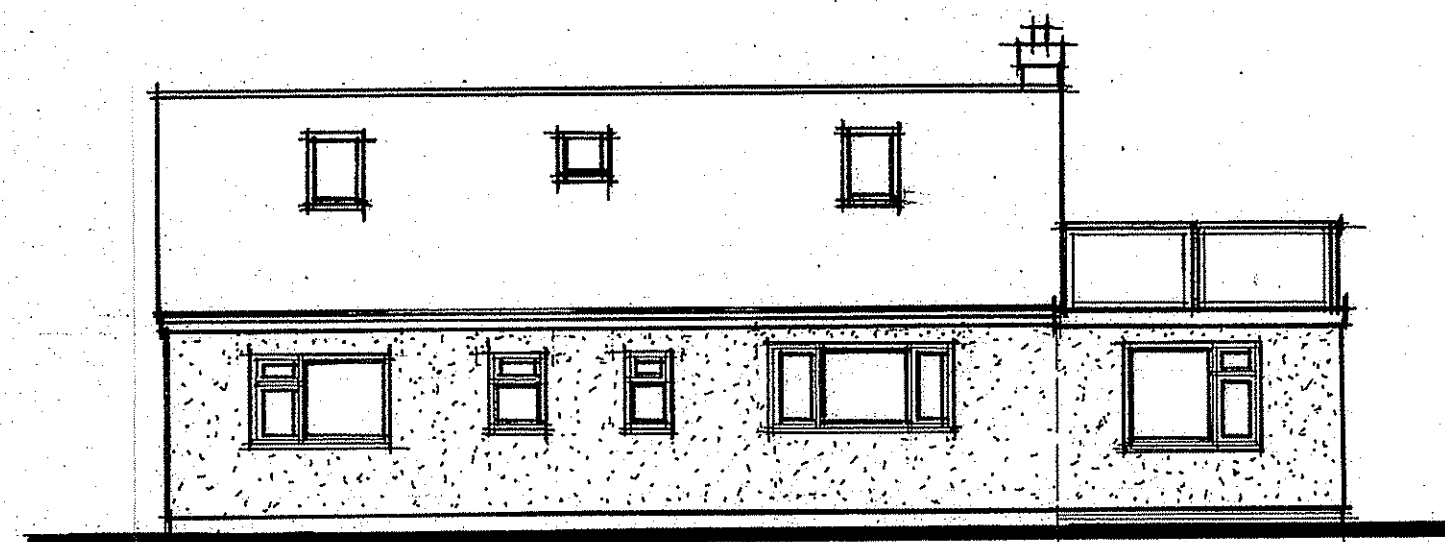


rear.

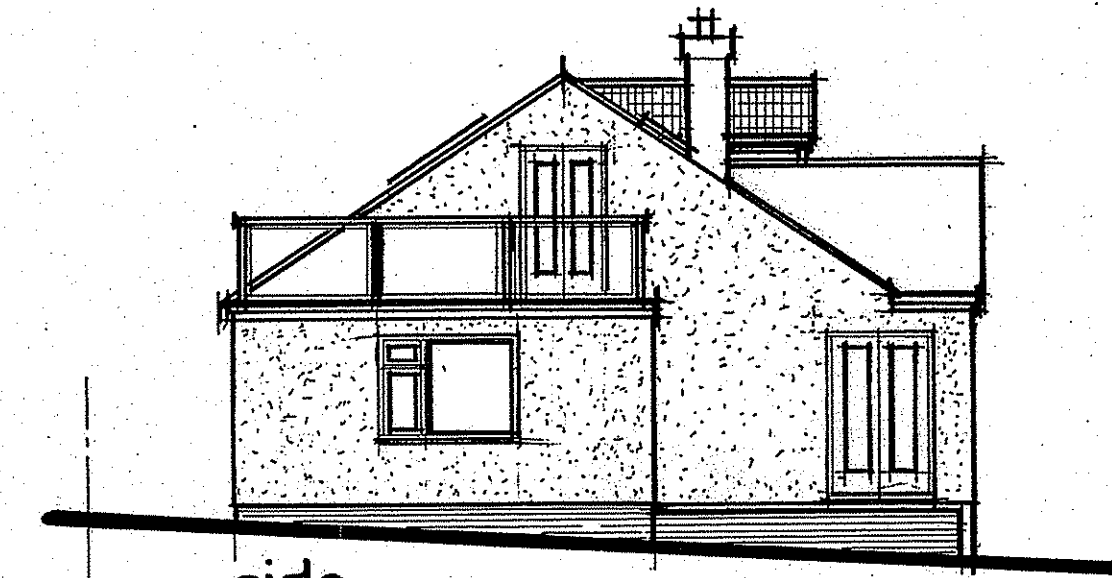

side.

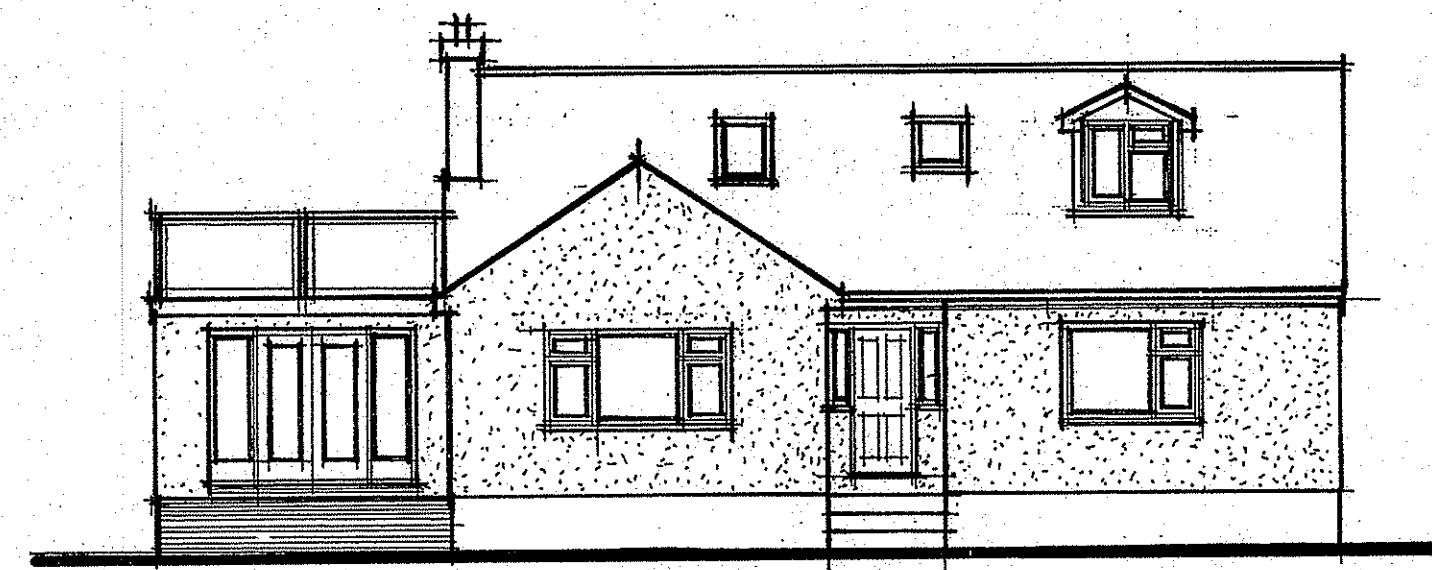


front.

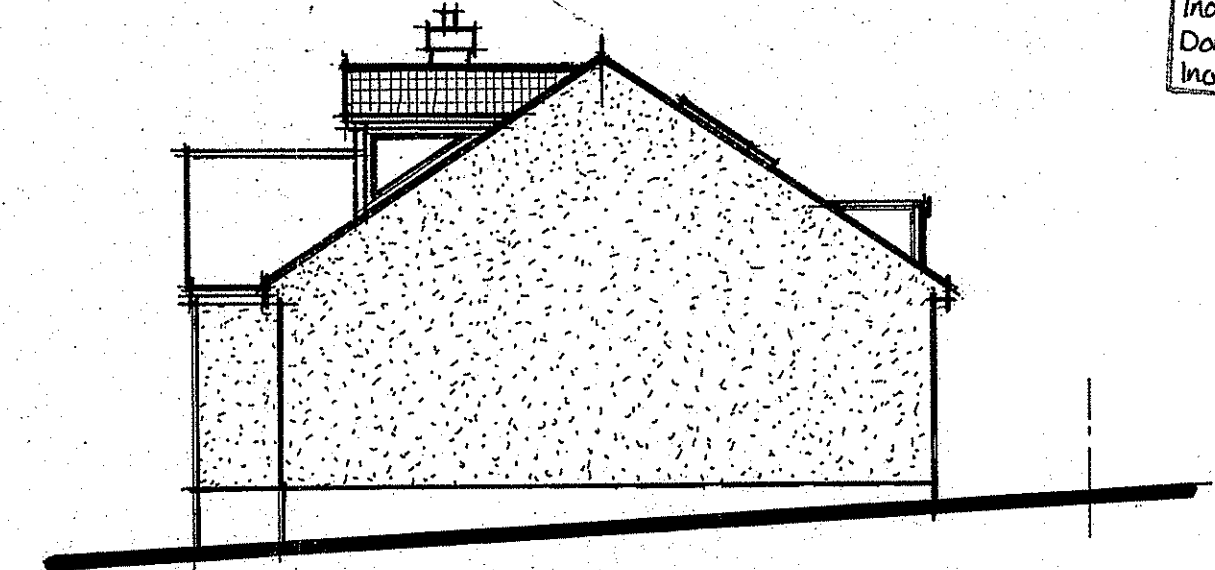


side.

**AMENDED**  
 Notes  
 No rooflight removed from front  
 Dormer reduced  
 No side windows deleted.

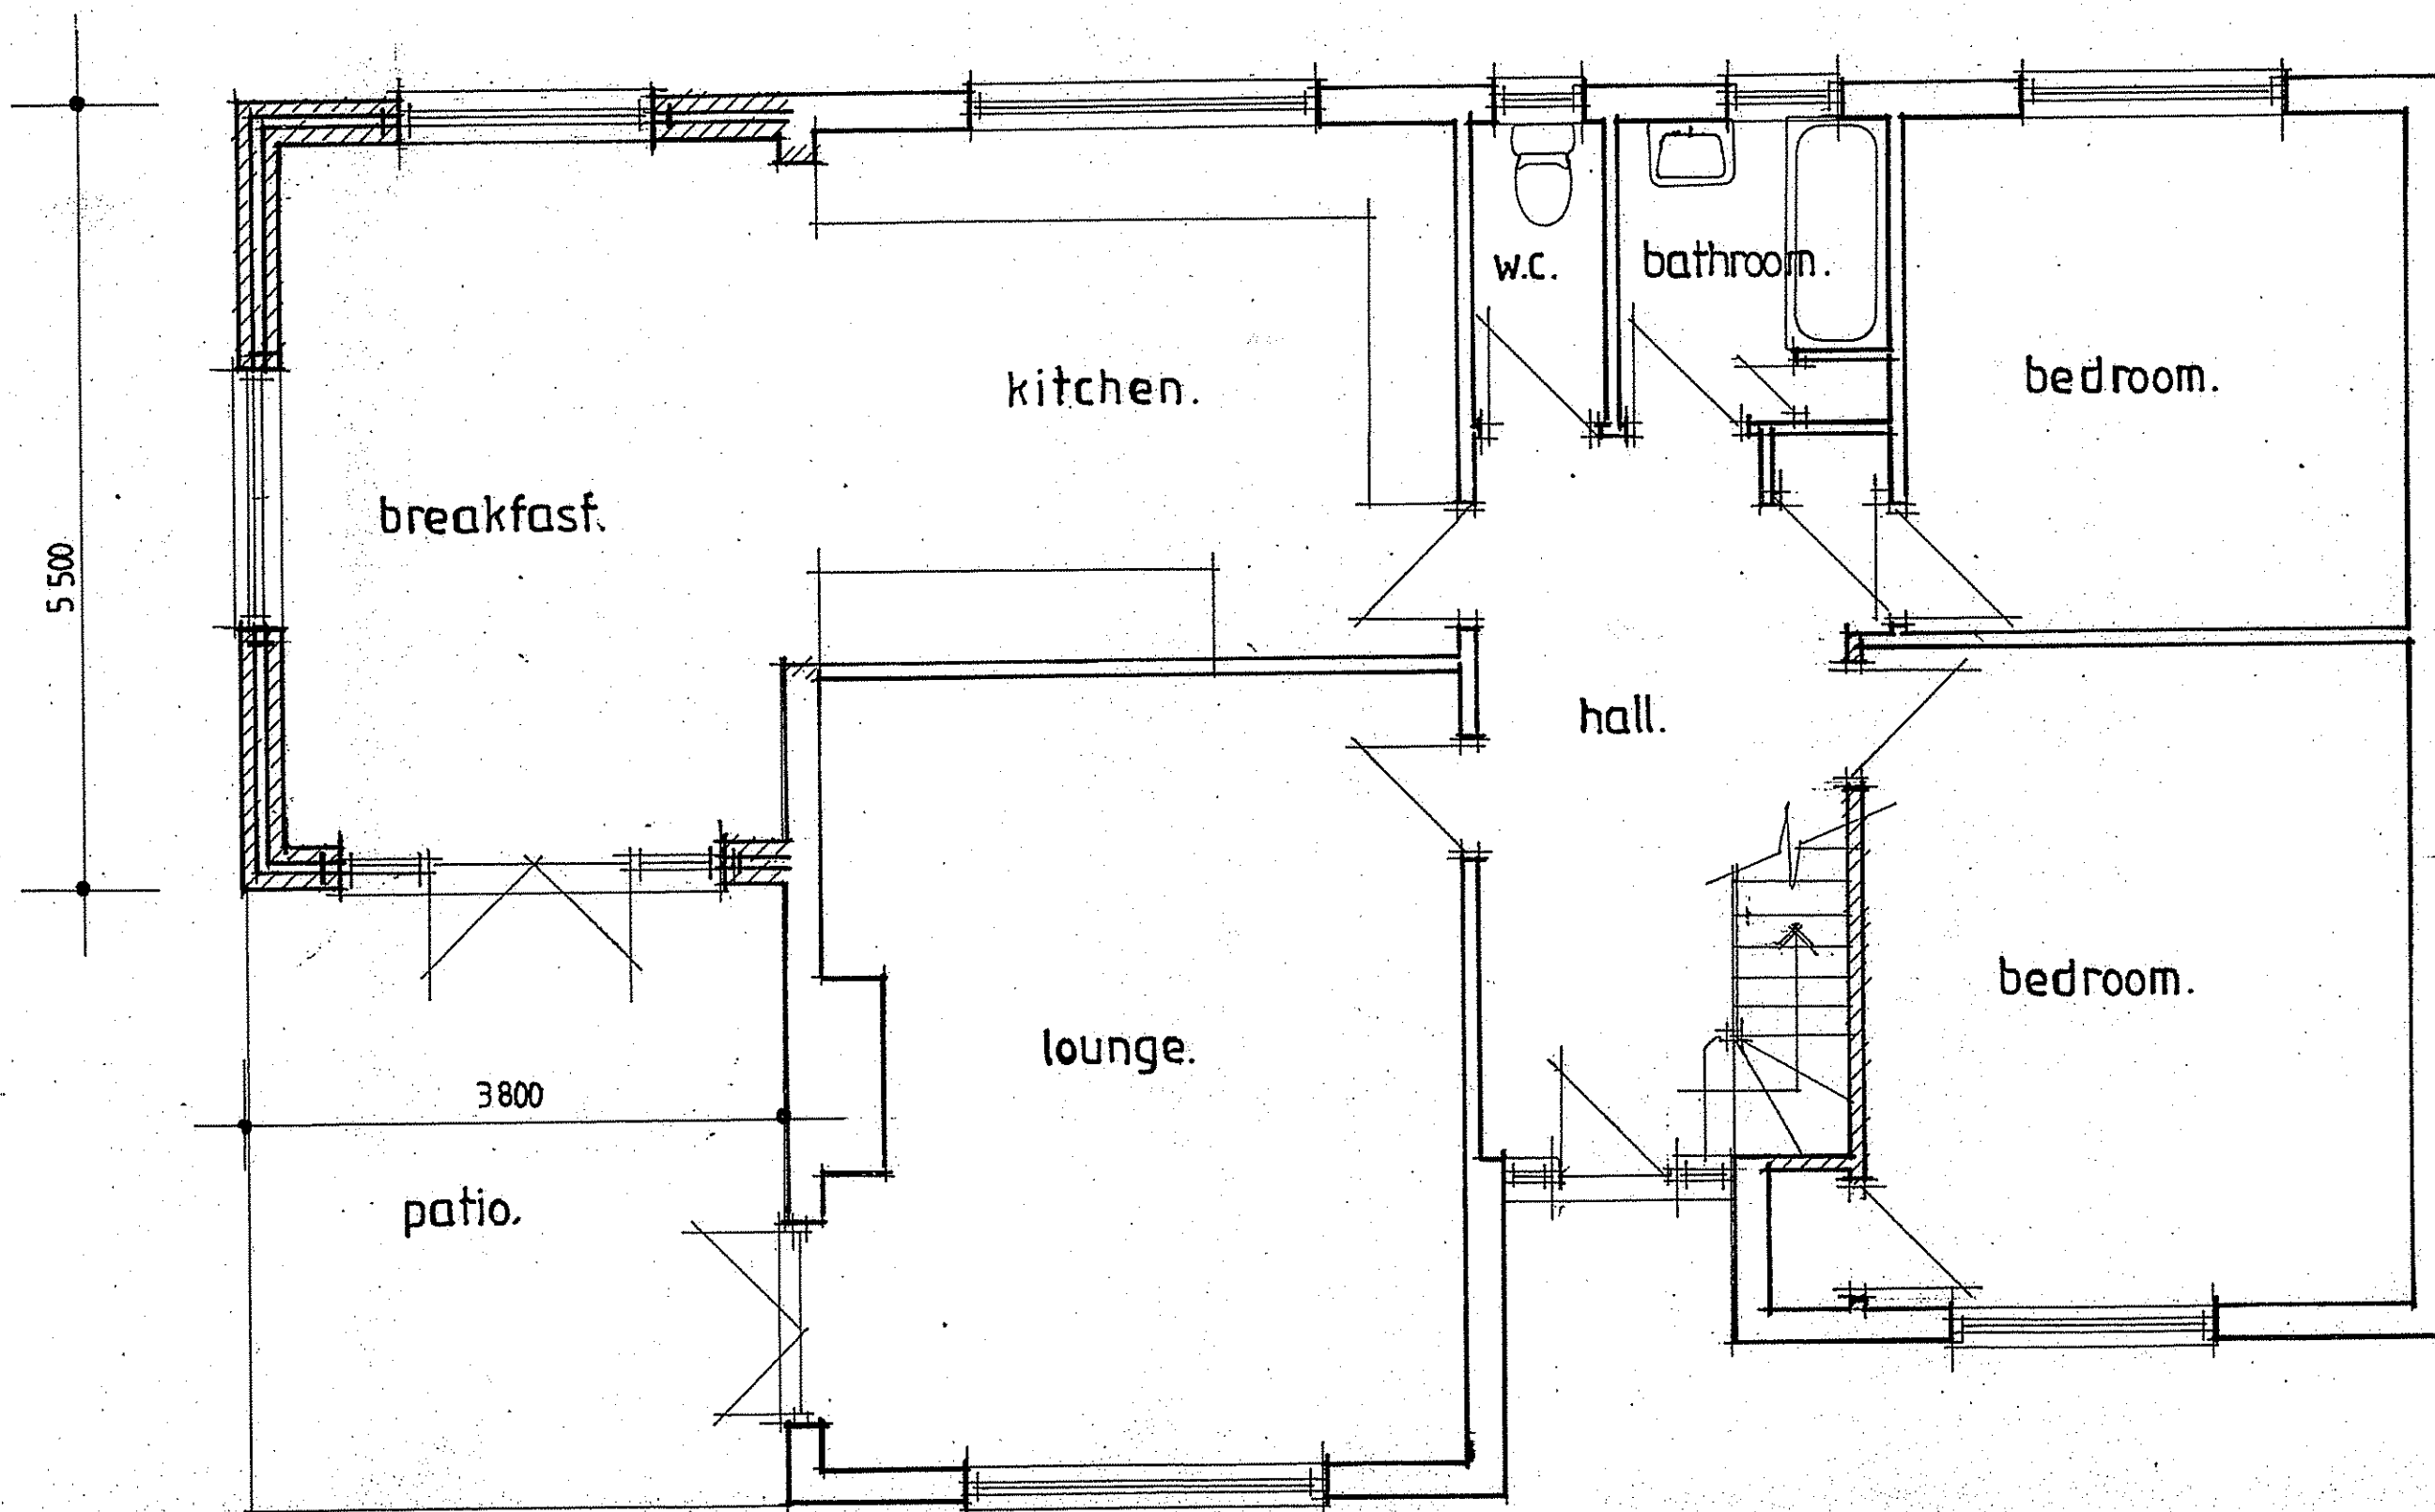

PROPOSED GROUND FLOOR.

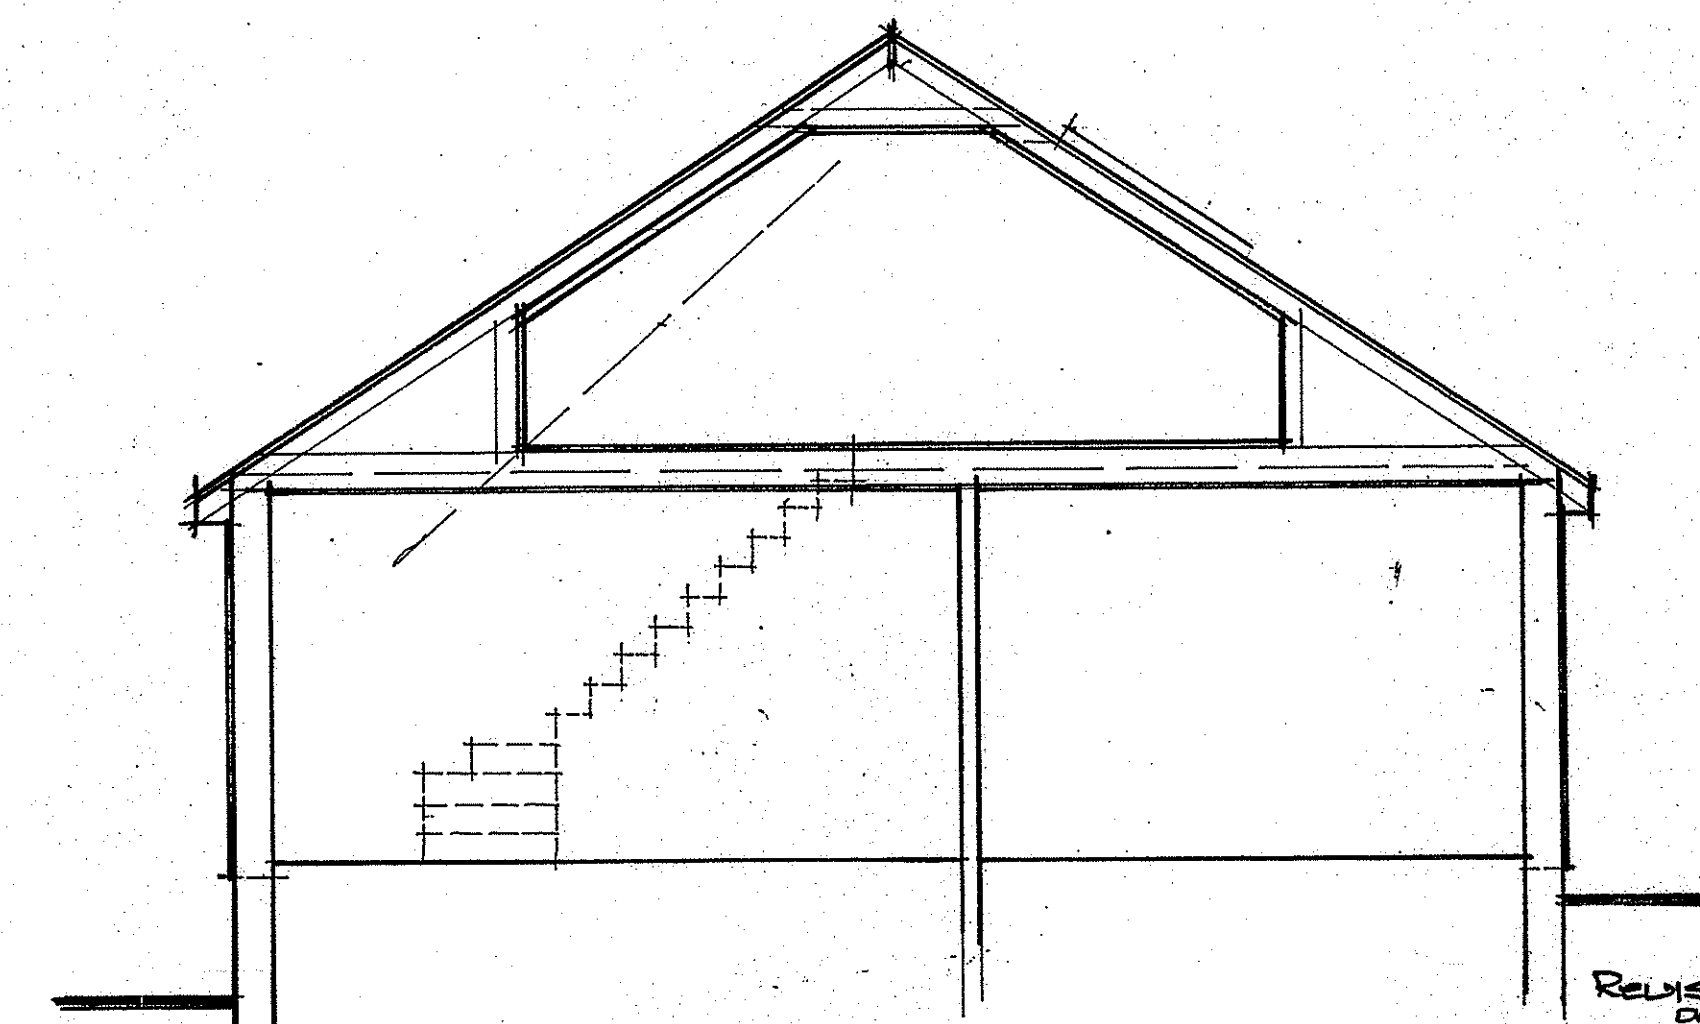

SECTION.

NYMNP  
 -3 OCT 2011

Revision A. Size of dormer reduced Sept and reduction in number of windows.

**STEPHEN R. FRIDAY** FGBC  
 Building Design Service  
 16 Willow Way Hauxton Cambridge CB2 5JB

PROPOSED EXTENSIONS AT  
 2, LOWCROFT  
 CHURCH LANE  
 FYLINGTHORE  
 WHITBY  
 NORTH YORKSHIRE. YO22 4TS.

CLIENT:  
 Mr B. TAYLOR & Mrs J. GALLIARD.

DATE: AUGUST 2011. SCALE: 1:50, 1:100. DRAWING No. SF 11 032 . 2. A.