


● DO NOT SCALE from this drawing. Only figured dimensions are to be taken from this drawing.  
 ● The Contractor must verify all dimensions on site before commencing any work or shop drawings.  
 ● The Contractor must report any discrepancies before commencing work. If this drawing exceeds the quantities taken in any way, the Technician is to be informed before work is initiated.  
 ● Work within The Construction (Design and Management) Regulations 1994 is not to start until a Health & Safety Plan has been produced. This drawing is Copyright and must not be reproduced without consent of BHD Partnership Ltd

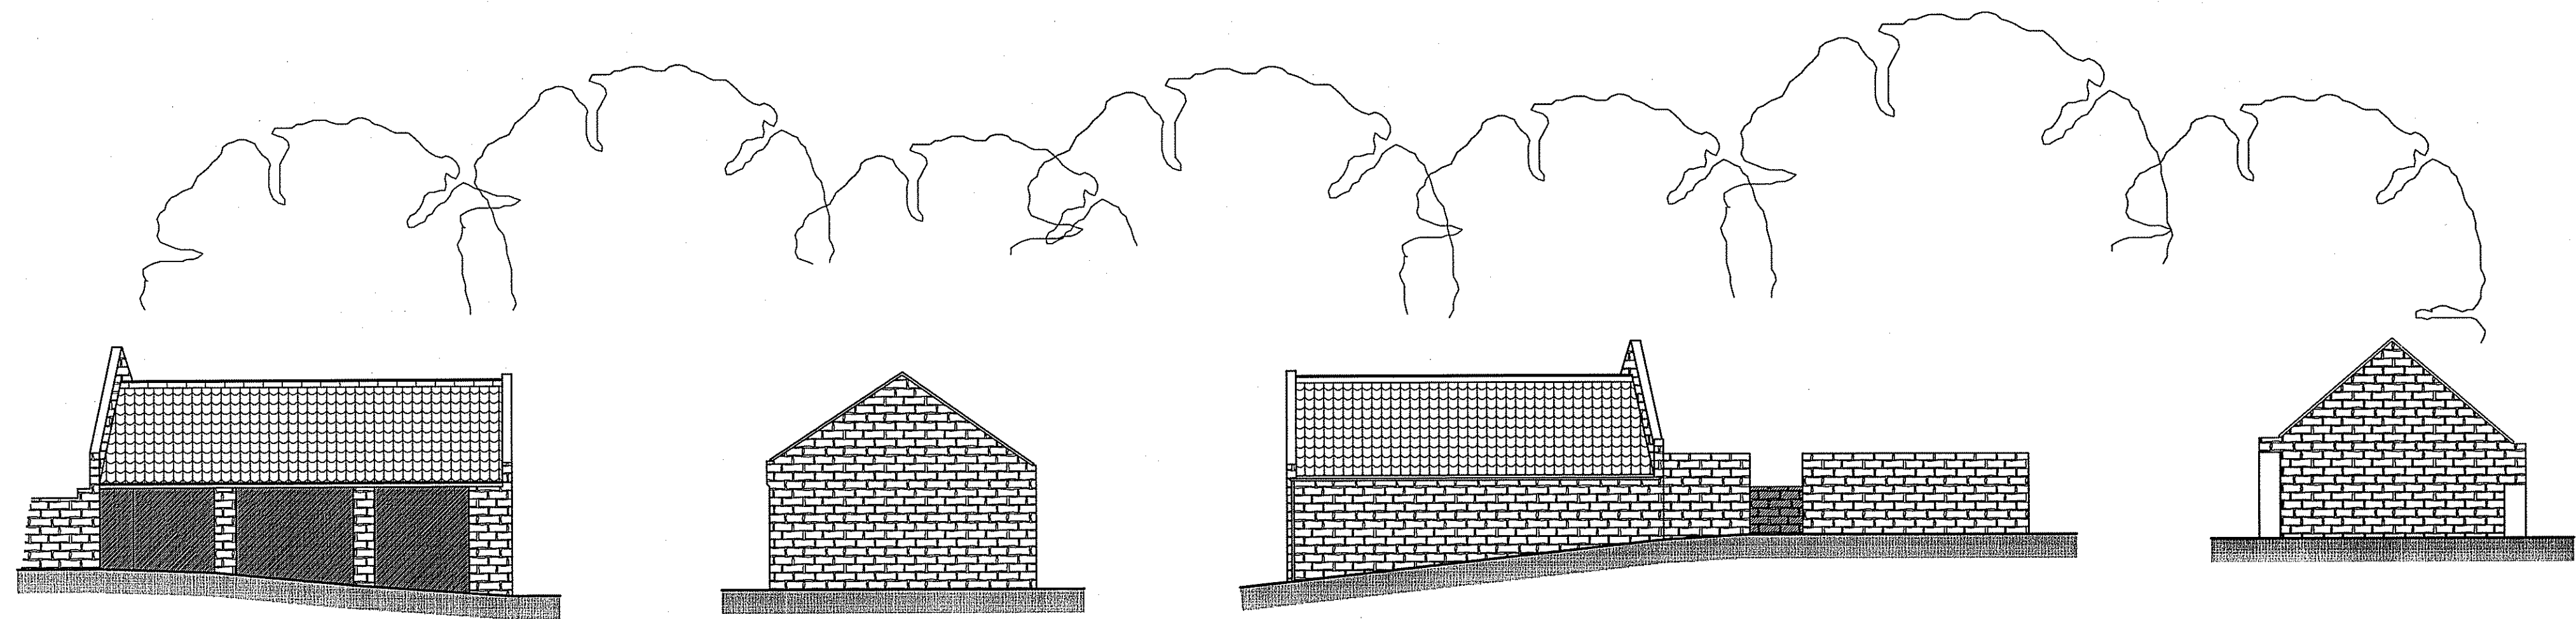


Front Elevation

Side Elevation

Rear Elevation

Side Elevation

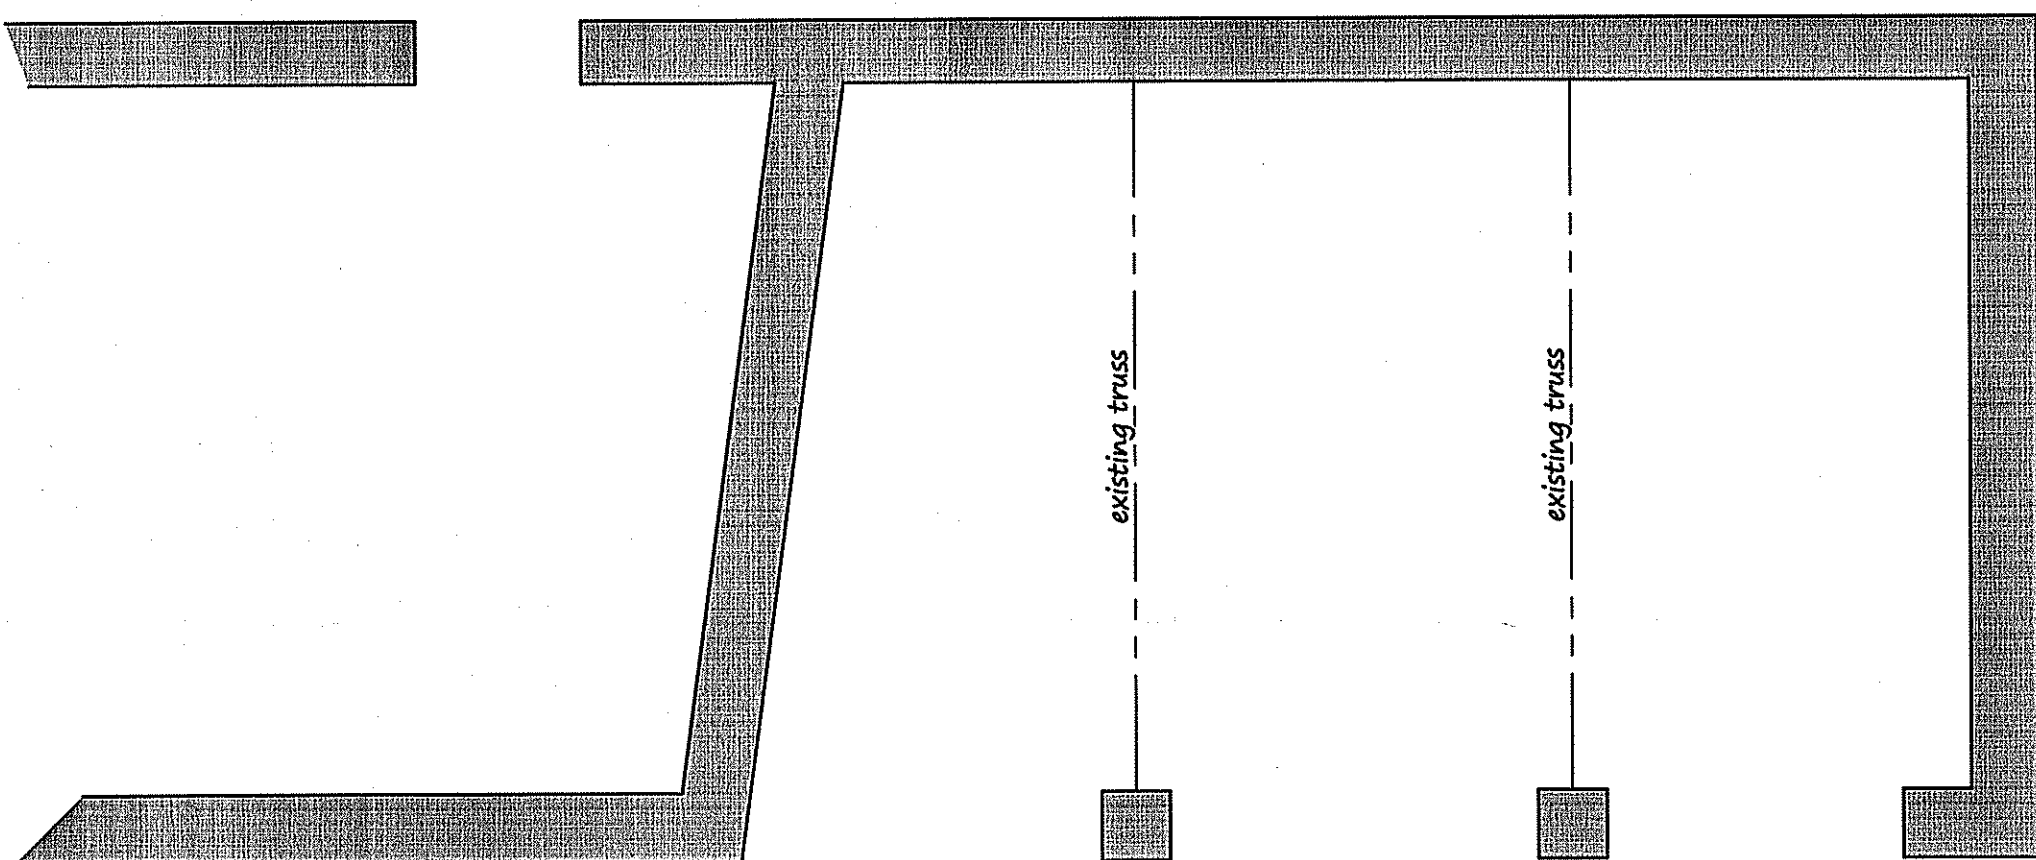

Ground Floor Plan

NVMNPA  
12 SEP 2011

REV	DATE	BY	AMENDMENT	CRD	APD

**b h d partnership**  
 Airy Hill Manor, Whitby, North Yorkshire, UK, YO21 1QB.  
 Tel: 01947-604871 Fax: 01947-600010  
 general@bhdpartnership.com www.bhdpartnership.com

DISCIPLINE: ARCHITECTURAL


CLIENT: Mr. Wooding

PROJECT: Refurbishment of Old Smithy, Dunsley


TITLE: Existing Plan and Elevations

DRAWN: G. Reed	CHECKED: N. I. Duffield	APPROVED:
SCALE & SIZE: 1:50 & 1:100 @ A1	DATE: 23 Aug 07	DRAWING STATUS: Provisional
DRAWING No: D8376-01		REV: A

● DO NOT SCALE from this drawing. Only figured dimensions are to be taken from this drawing.  
 ● The Contractor must verify all dimensions on site before commencing any work or shop drawings.  
 ● The Contractor must report any discrepancies before commencing work. If this drawing exceeds the quantities taken in any way, the Technician is to be informed before work is initiated.  
 ● Work within The Construction (Design and Management) Regulations 1994 is not to start until a Health & Safety Plan has been produced. This drawing is Copyright and must not be reproduced without consent of BHD Partnership Ltd

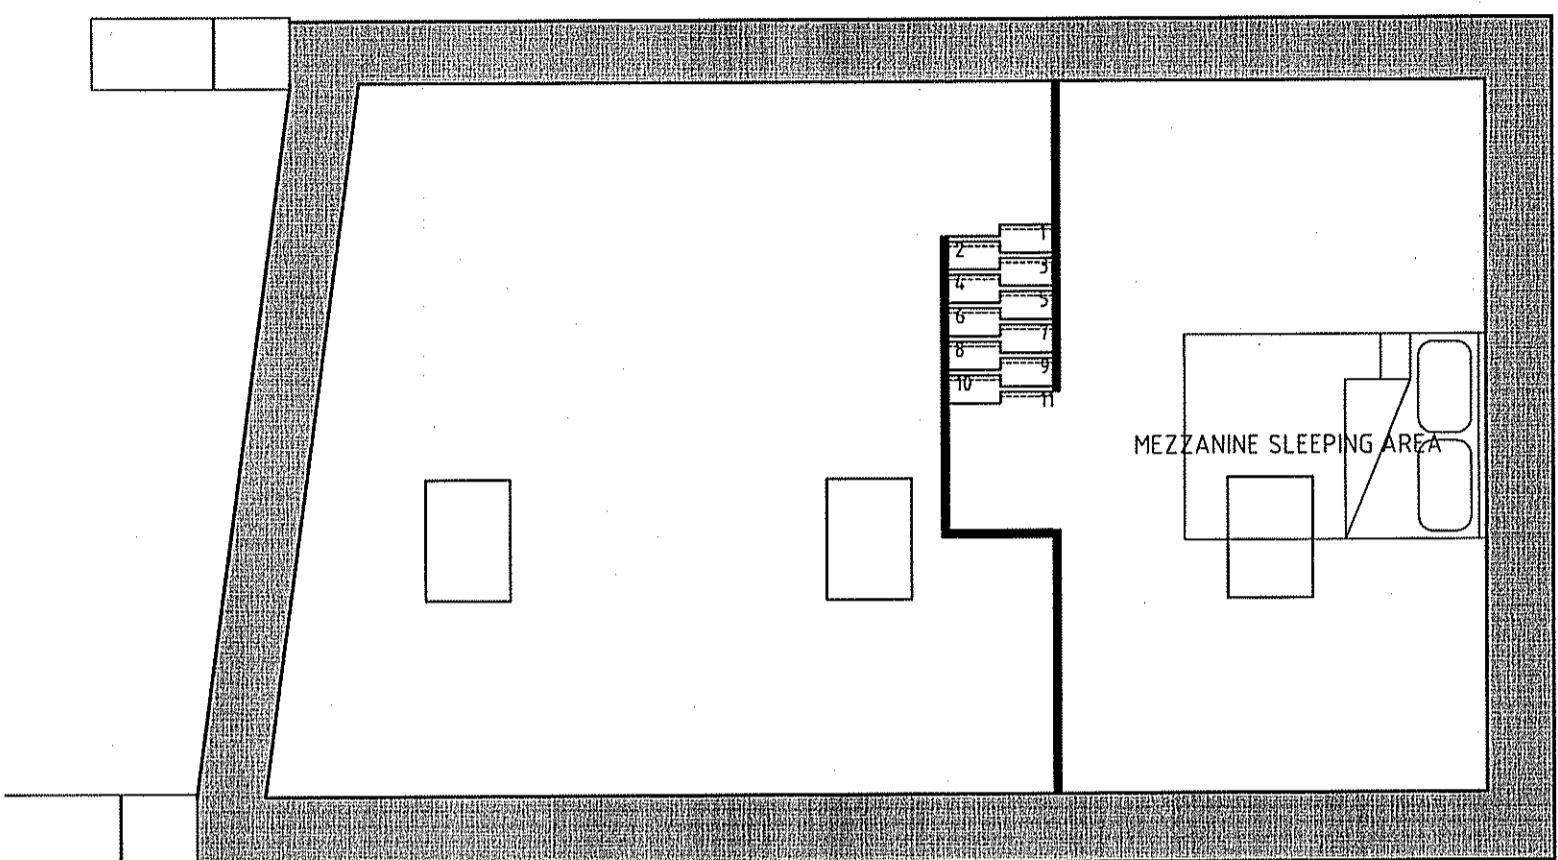

First Floor Plan

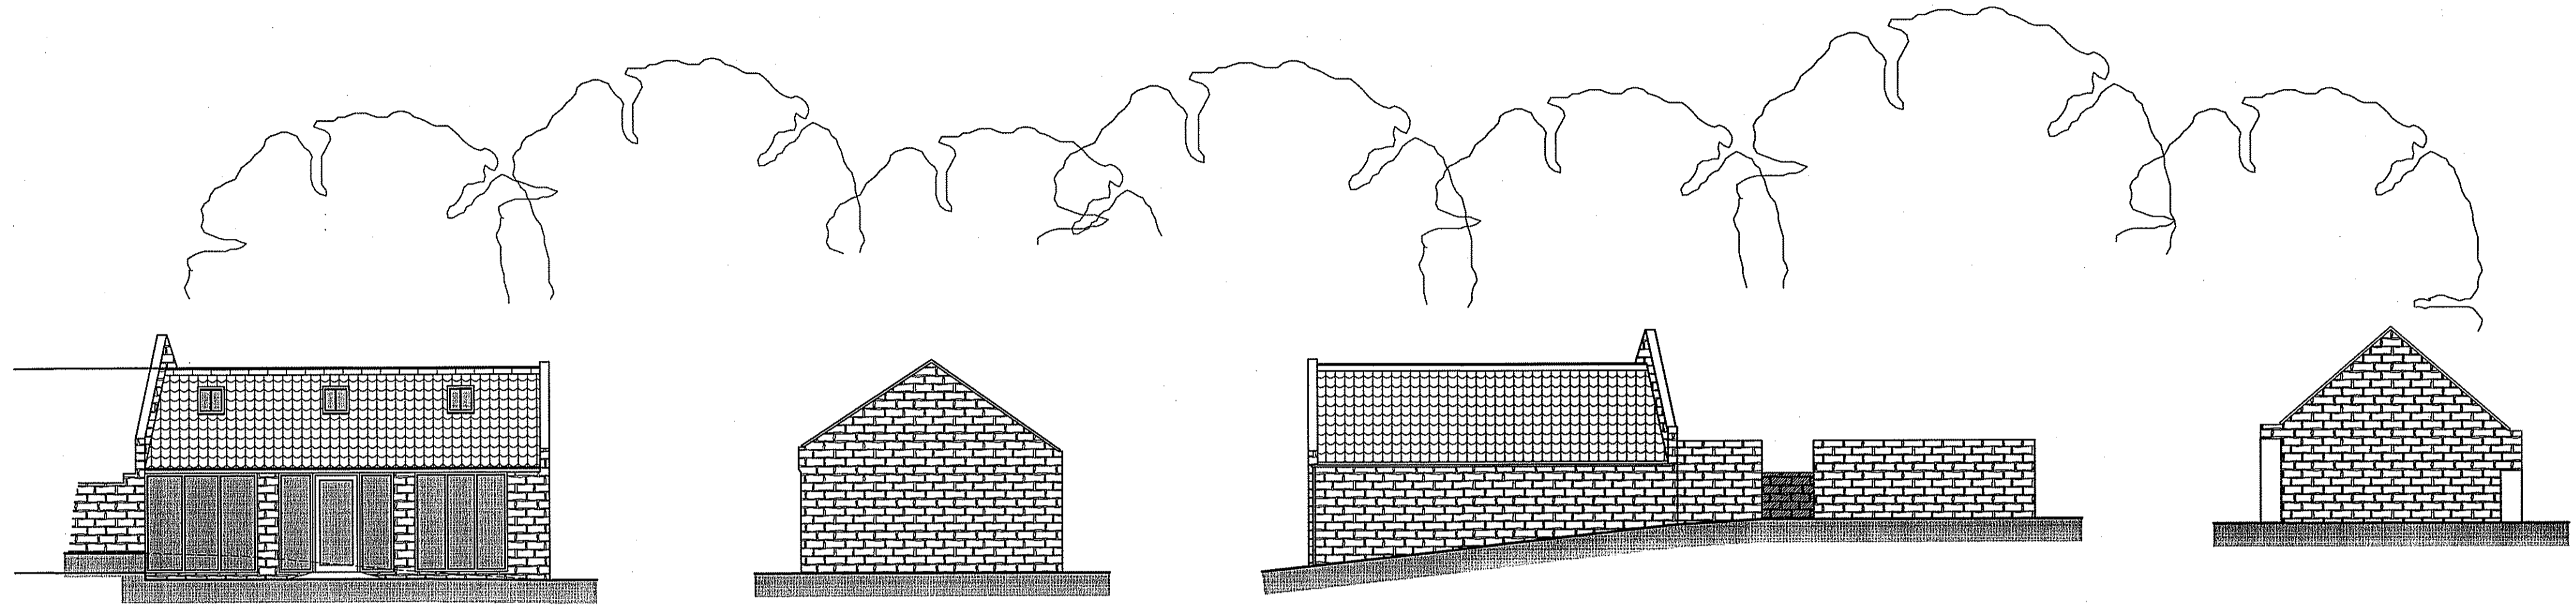


Front Elevation

Side Elevation

Rear Elevation

Side Elevation

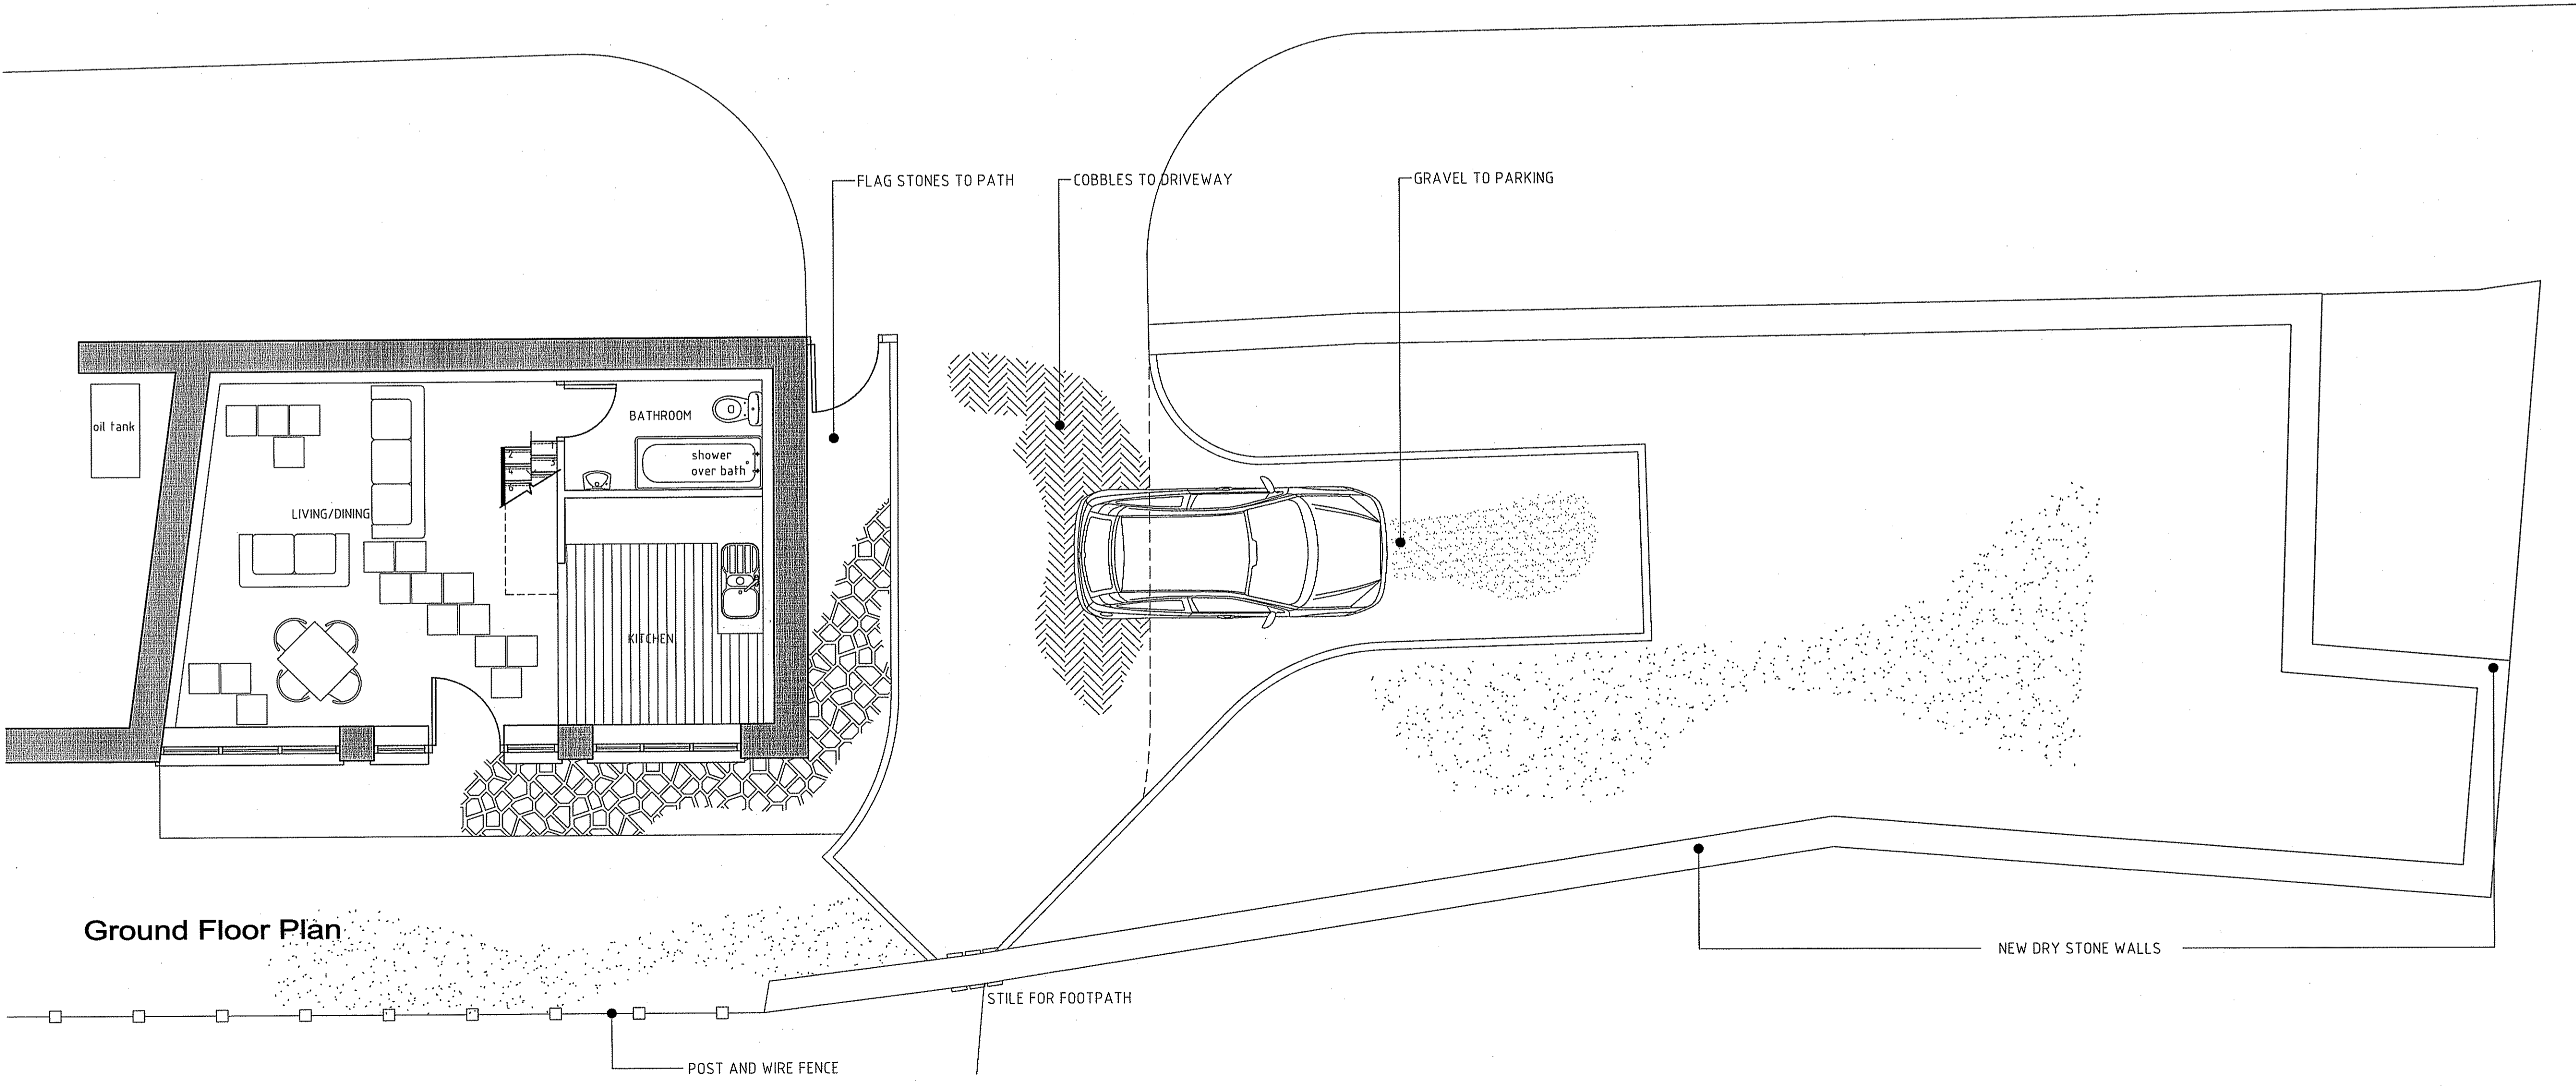

Ground Floor Plan

F	14/12/07	NID		OIL TANK		
E	11.12.07	NID		AMEND EXTERNAL WORKS		
D	23.11.07	NID		ADDED STILE		
C	6 Nov 07	GR		Revised to suit National Park	NID	
B	1 Oct 07	GR		Revised to suit client comments	NID	
A	23 Aug 07	GR		Issued For Approval	NID	
REV	DATE	BY		AMENDMENT	CRD	APD

**b h d partnership**  
 Airy Hill Manor, Whitby, North Yorkshire, UK, YO21 1QB.  
 Tel: 01947-604871 Fax: 01947-600010  
 general@bhdpartnership.com www.bhdpartnership.com

DISCIPLINE:	ARCHITECTURAL	
CLIENT:	Mr. Wooding	
PROJECT:	Refurbishment of Old Smithy, Dunsley	
TITLE:	Proposed Plan and Elevations	
DRAWN:	G. Reed	CHECKED: N. I. Duffield
APPROVED:		
SCALE & SIZE:	1:50 & 1:100 @ A1	DATE: 23 Aug 07
DRAWING STATUS:	Provisional	
DRAWING No:	D8376-02	REV: F