


NYH / 2011 / 0111 / FL-1

NOTES

DO NOT SCALE FROM THIS DRAWING

Amendments:		
Rev	Description:	Date:

NYMNDP  
23 FEB 2011

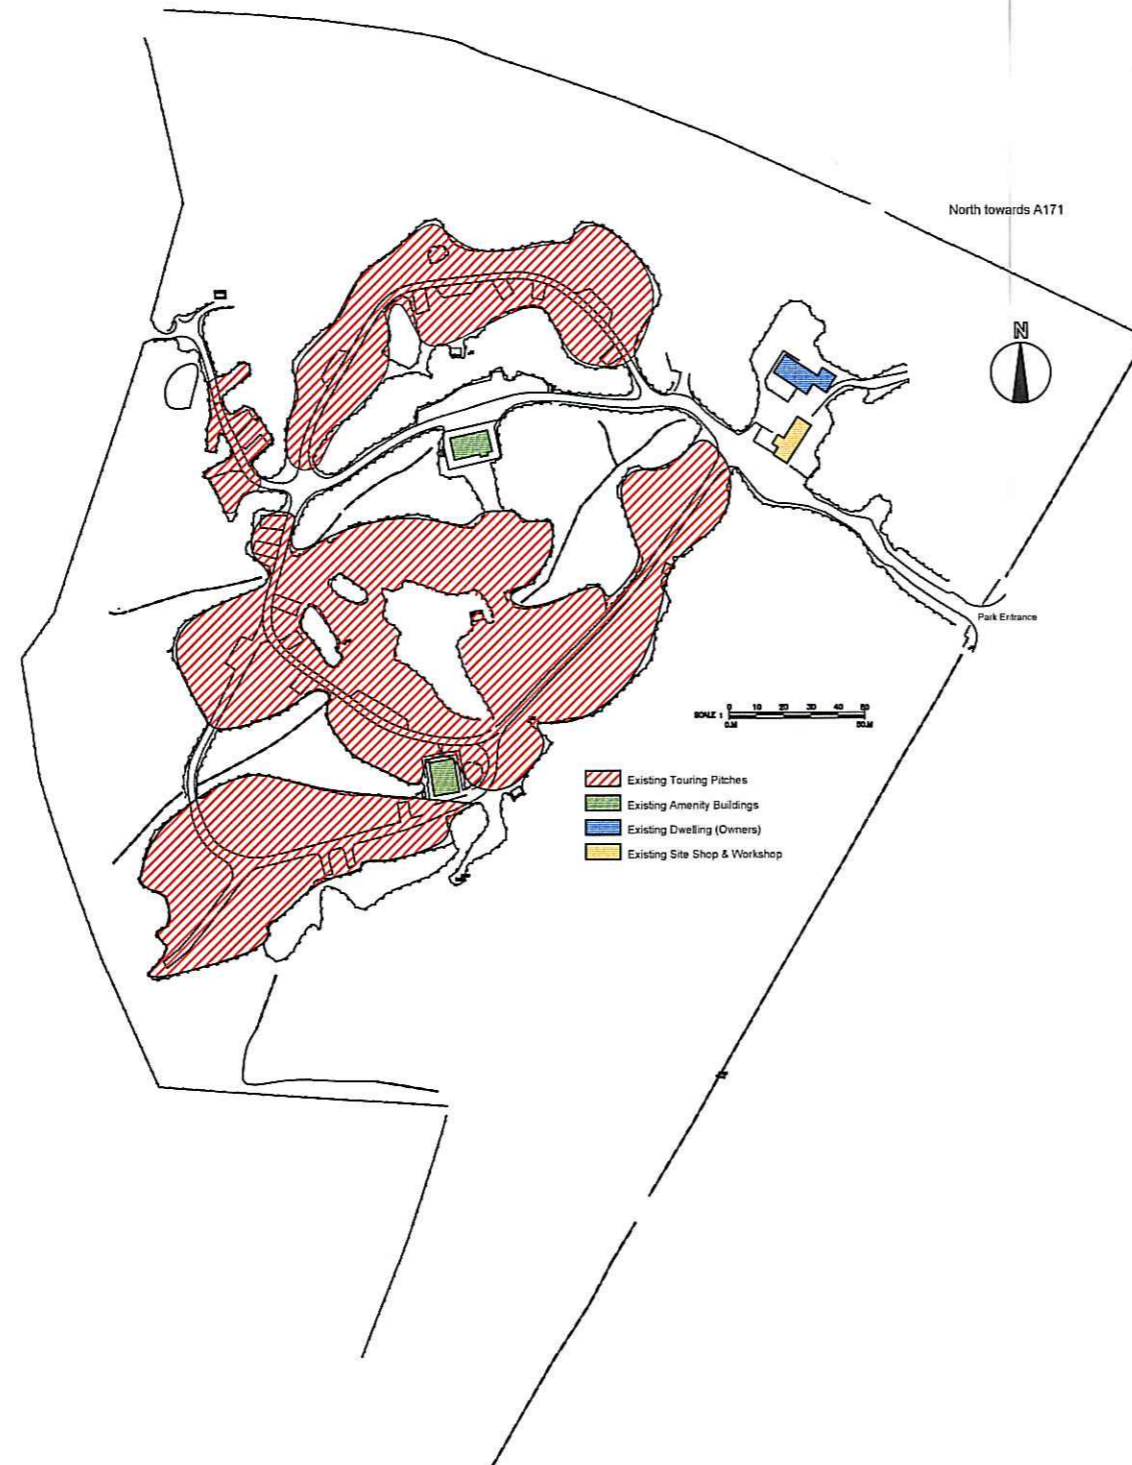

<b>Client:</b> Ladycross Plantation Egton Whitby YO21 1UA		
<b>Project:</b> Park Re-development		
<b>Title:</b> Existing Plan		
<b>Drawing No.:</b> NUARC0924_101(PL)	<b>Scale:</b> 1:2500 @ A3	
<b>Drawn By:</b> NMR	<b>Issue:</b> PLANNING	<b>Date:</b> February 2011
<p><b>NU ARCHITECTS</b></p> <p>Architecture . Interior Design . Project Management . Branding</p> <p>Studio North, The Lowgate Centre, 75-78 Lowgate, Hull, HU1 1PN t 01482 624 282 e info@nuarchitects.com w www.nuarchitects.com</p>		











Calor Gas Compound  
SCALE 1:100

A

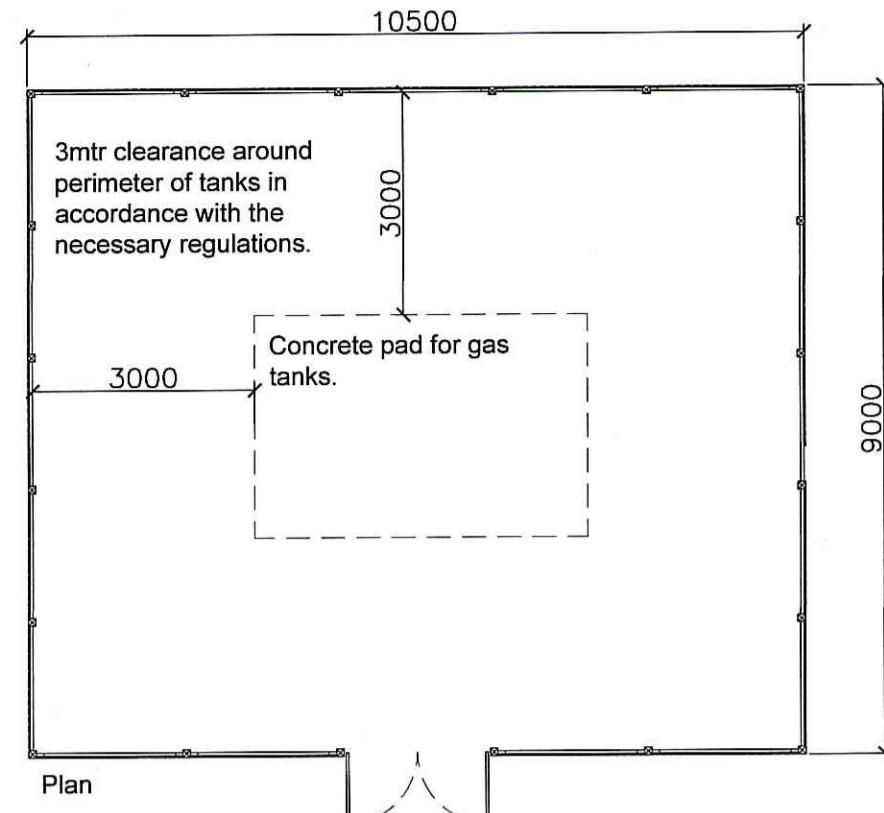


Note: Container to be painted green (RAL 6005 Moss Green or similar) before being overlaid with timber clad.

Treated timber clad fixed to all sides of shipping container.

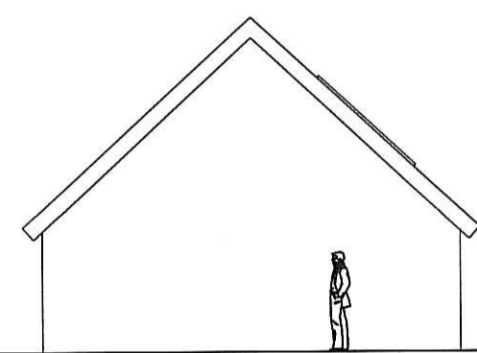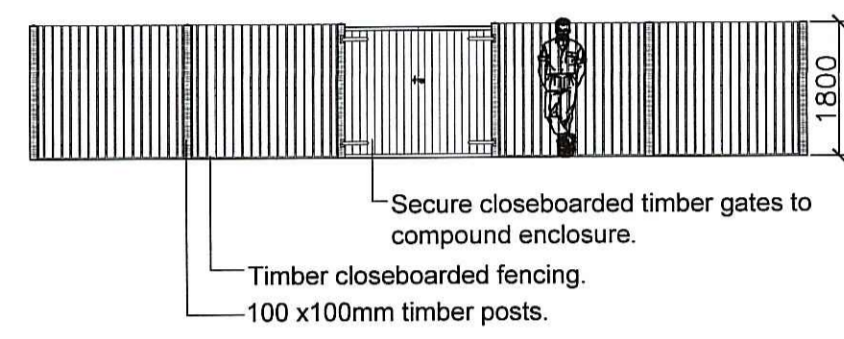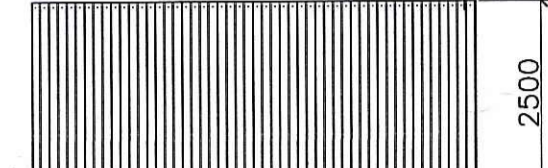



Typical profile of end elevations

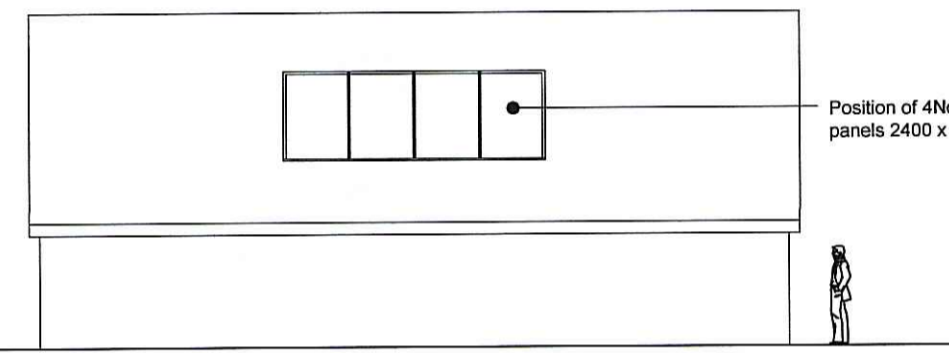

South Facing Elevation (only)


Total area of solar panels on Existing Amenity Building A - 11m<sup>2</sup>

C

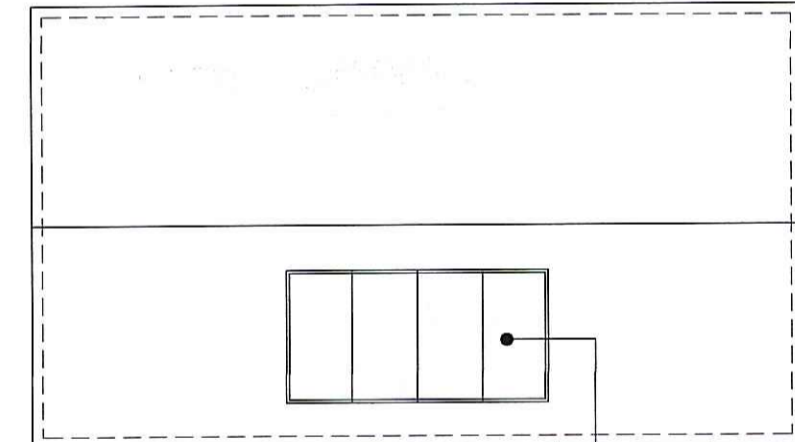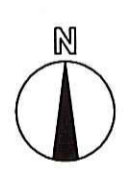


Roof Plan


DETAILS C & E NOT TO SCALE

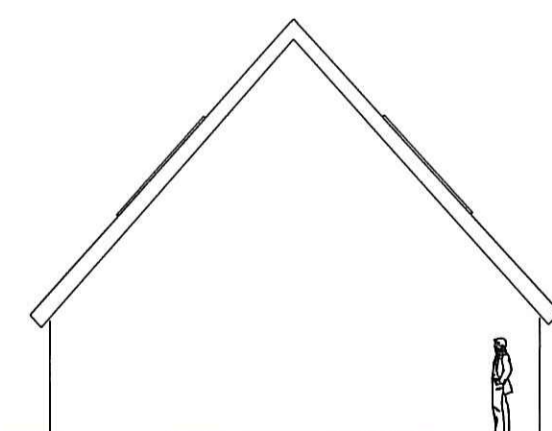


End Elevations

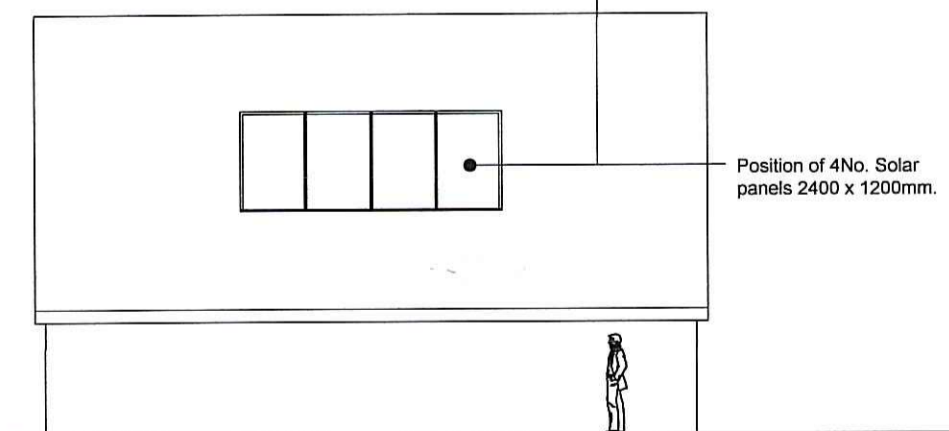


East & West Elevations

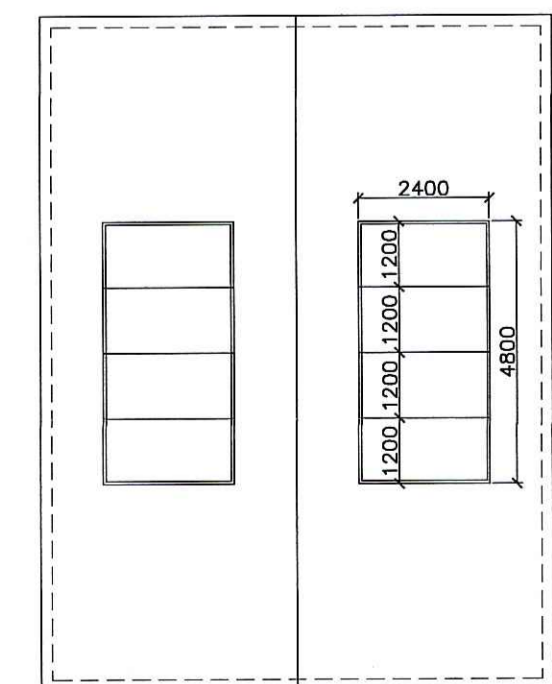




Total area of solar panels on Amenity Building B = 22m<sup>2</sup>

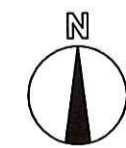

D

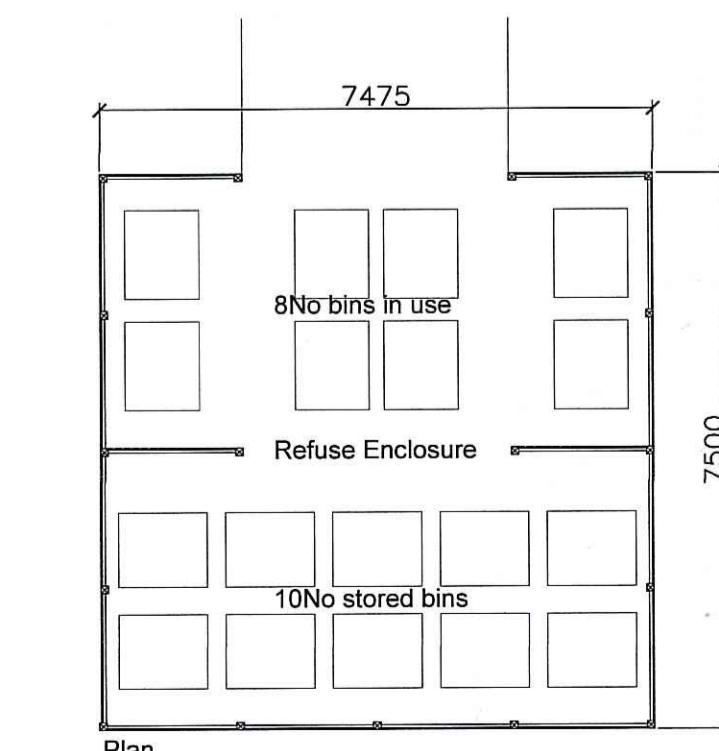

E

 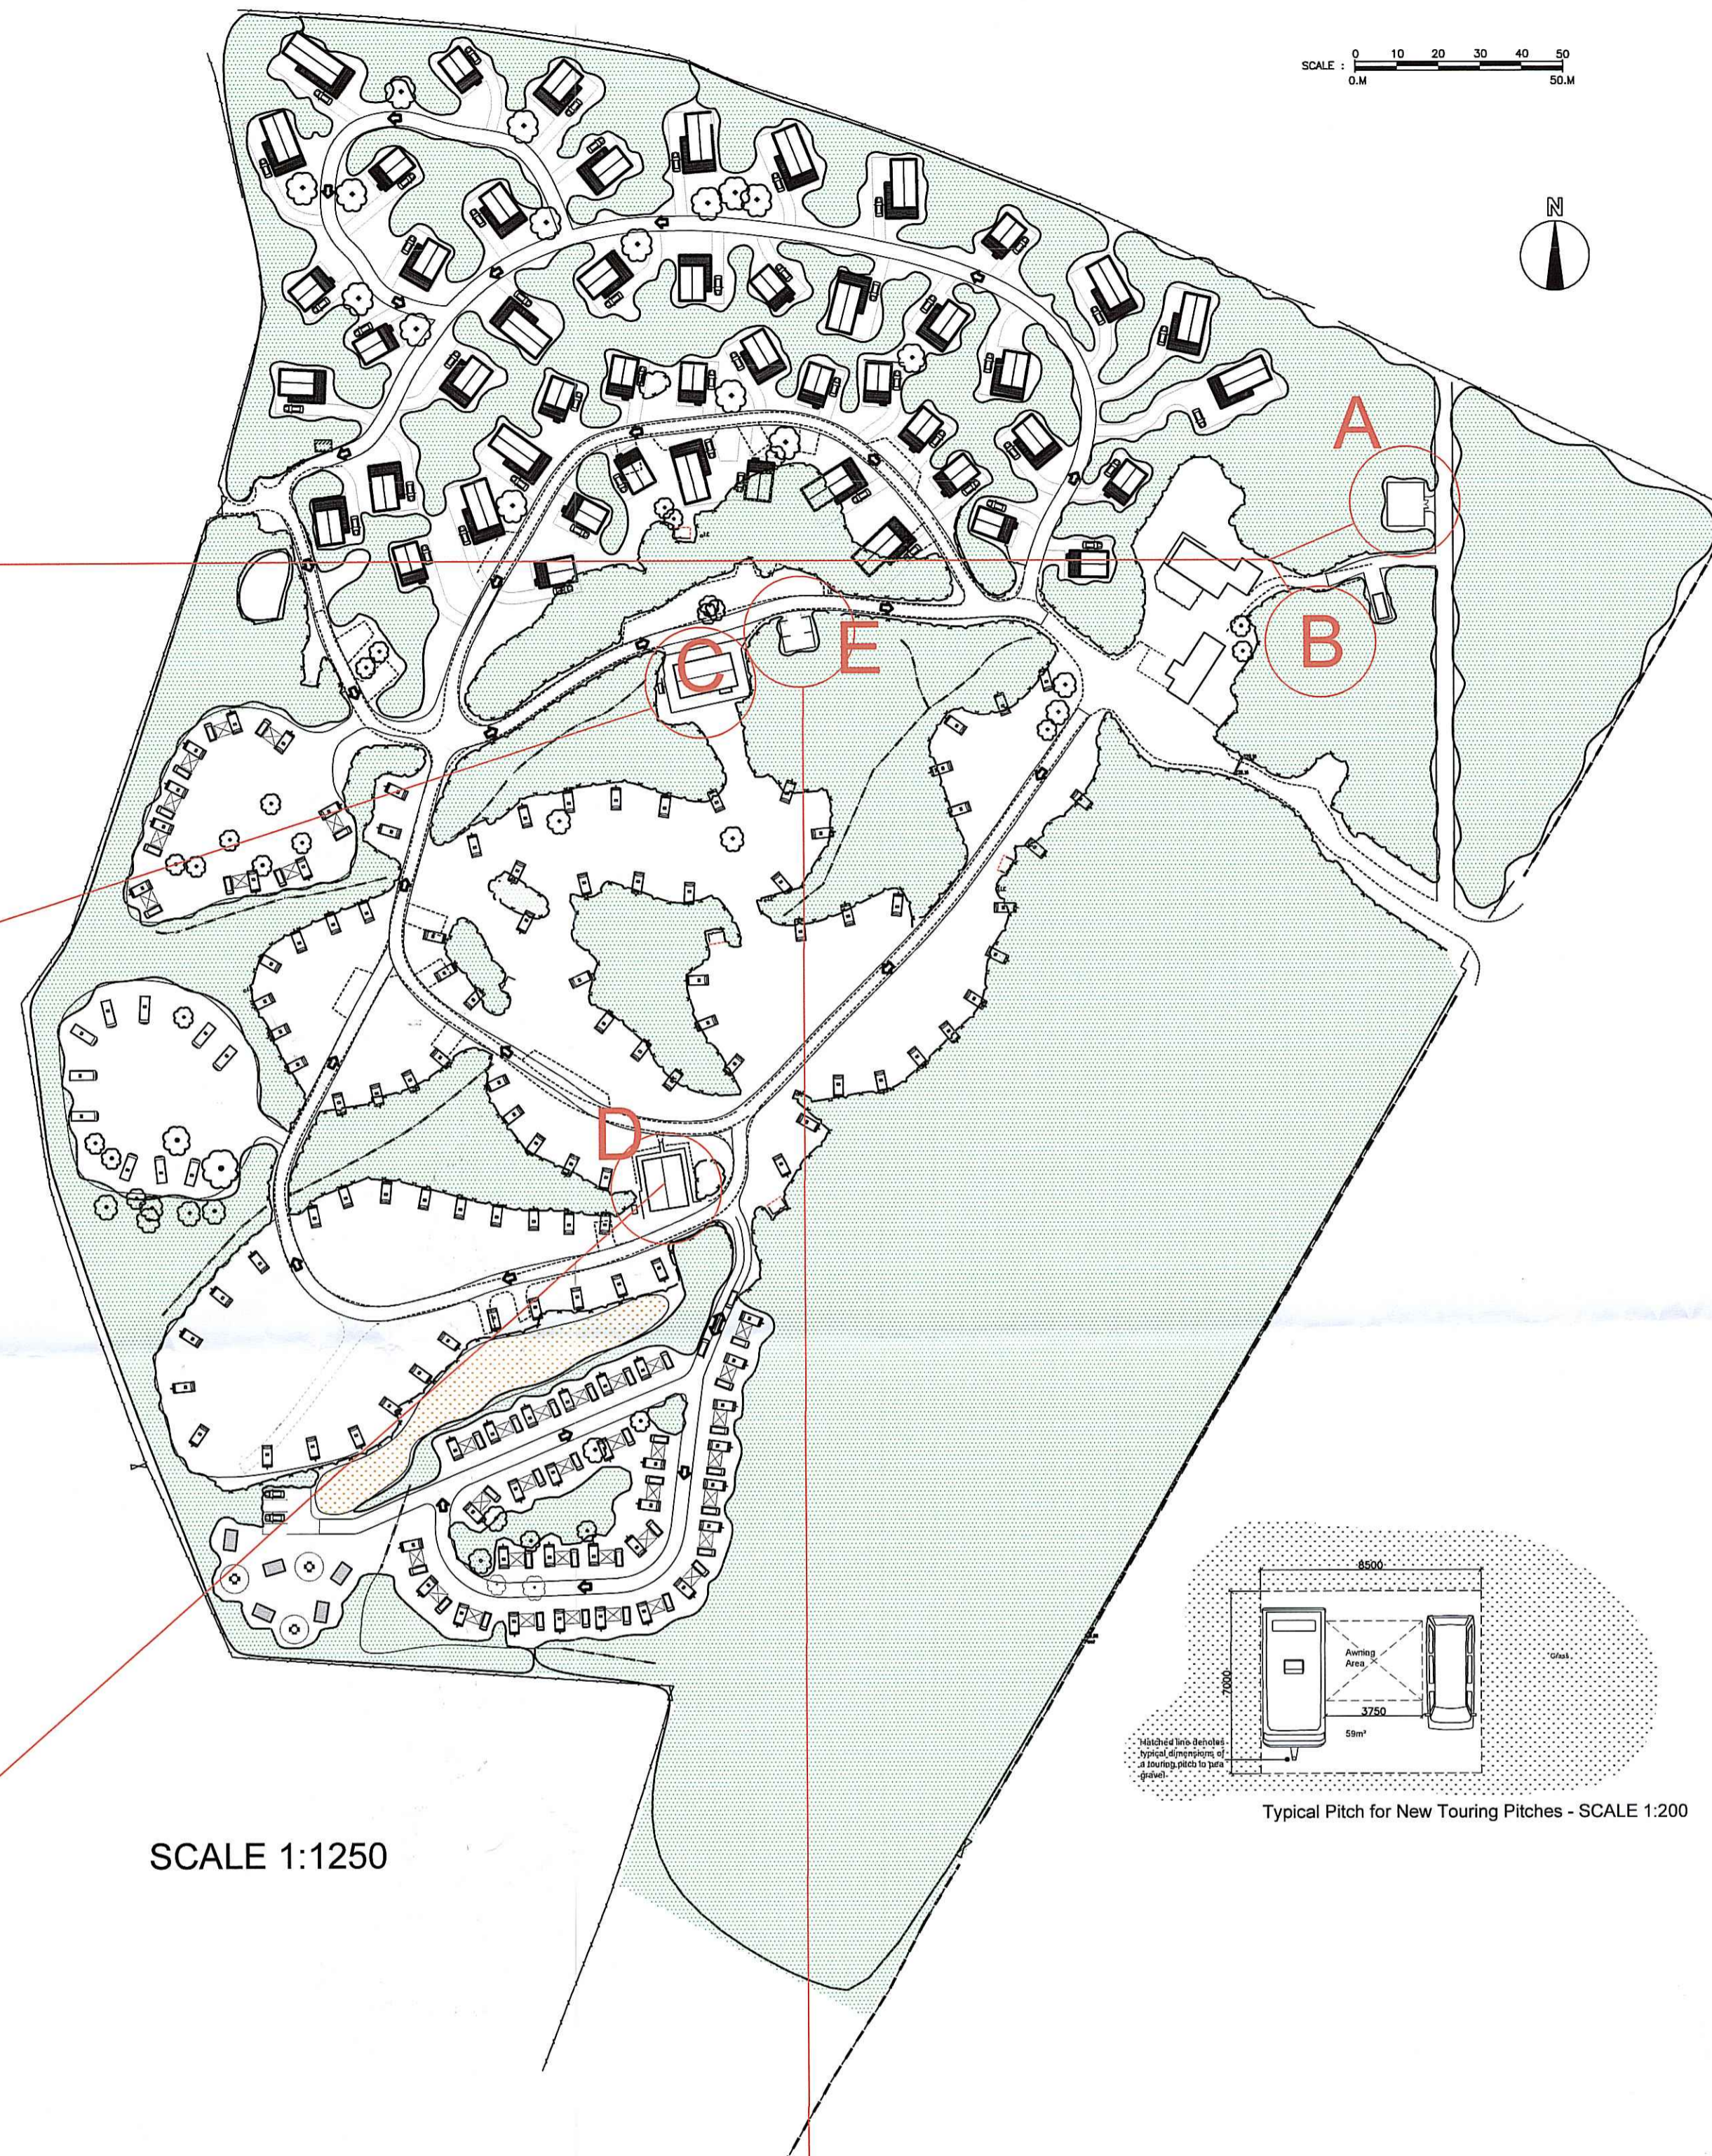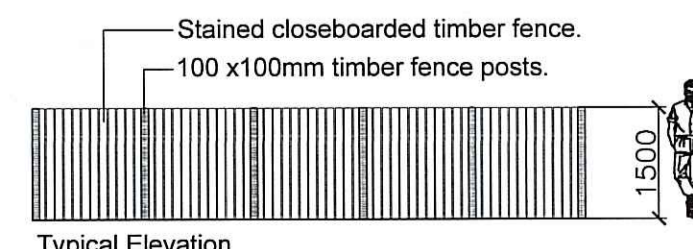

NOTES

DO NOT SCALE FROM THIS DRAWING

Amendments:		Date:
Rev	Description:	
A	Scale bar and north arrow clearly shown	8.03.11

Client:  
Ladycross Plantation  
Egton  
Whitby  
YO21 1UA

Project:  
Park Re-Development

Title:  
Details of Other Operational  
Development

Drawing No.:  
NUARC0924\_104(PL) A

Scale:  
1:100 @ A1

Drawn By:  
NMR

Issue:  
PLANNING

Date:  
16.02.11



Architecture . Interior Design . Project Management . Branding

Studio North: The Lowgate Centre, 75-78 Lowgate, Hull, HU1 1PN  
t: 01482 824 282 e: info@nuarchitects.com w: www.nuarchitects.com