


DO NOT SCALE FROM THIS DRAWING.  
ALL DIMENSIONS MUST BE CHECKED ON SITE  
PRIOR TO CONSTRUCTION.

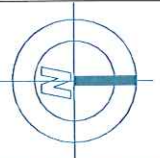


505400m

505400m

505300m

505300m

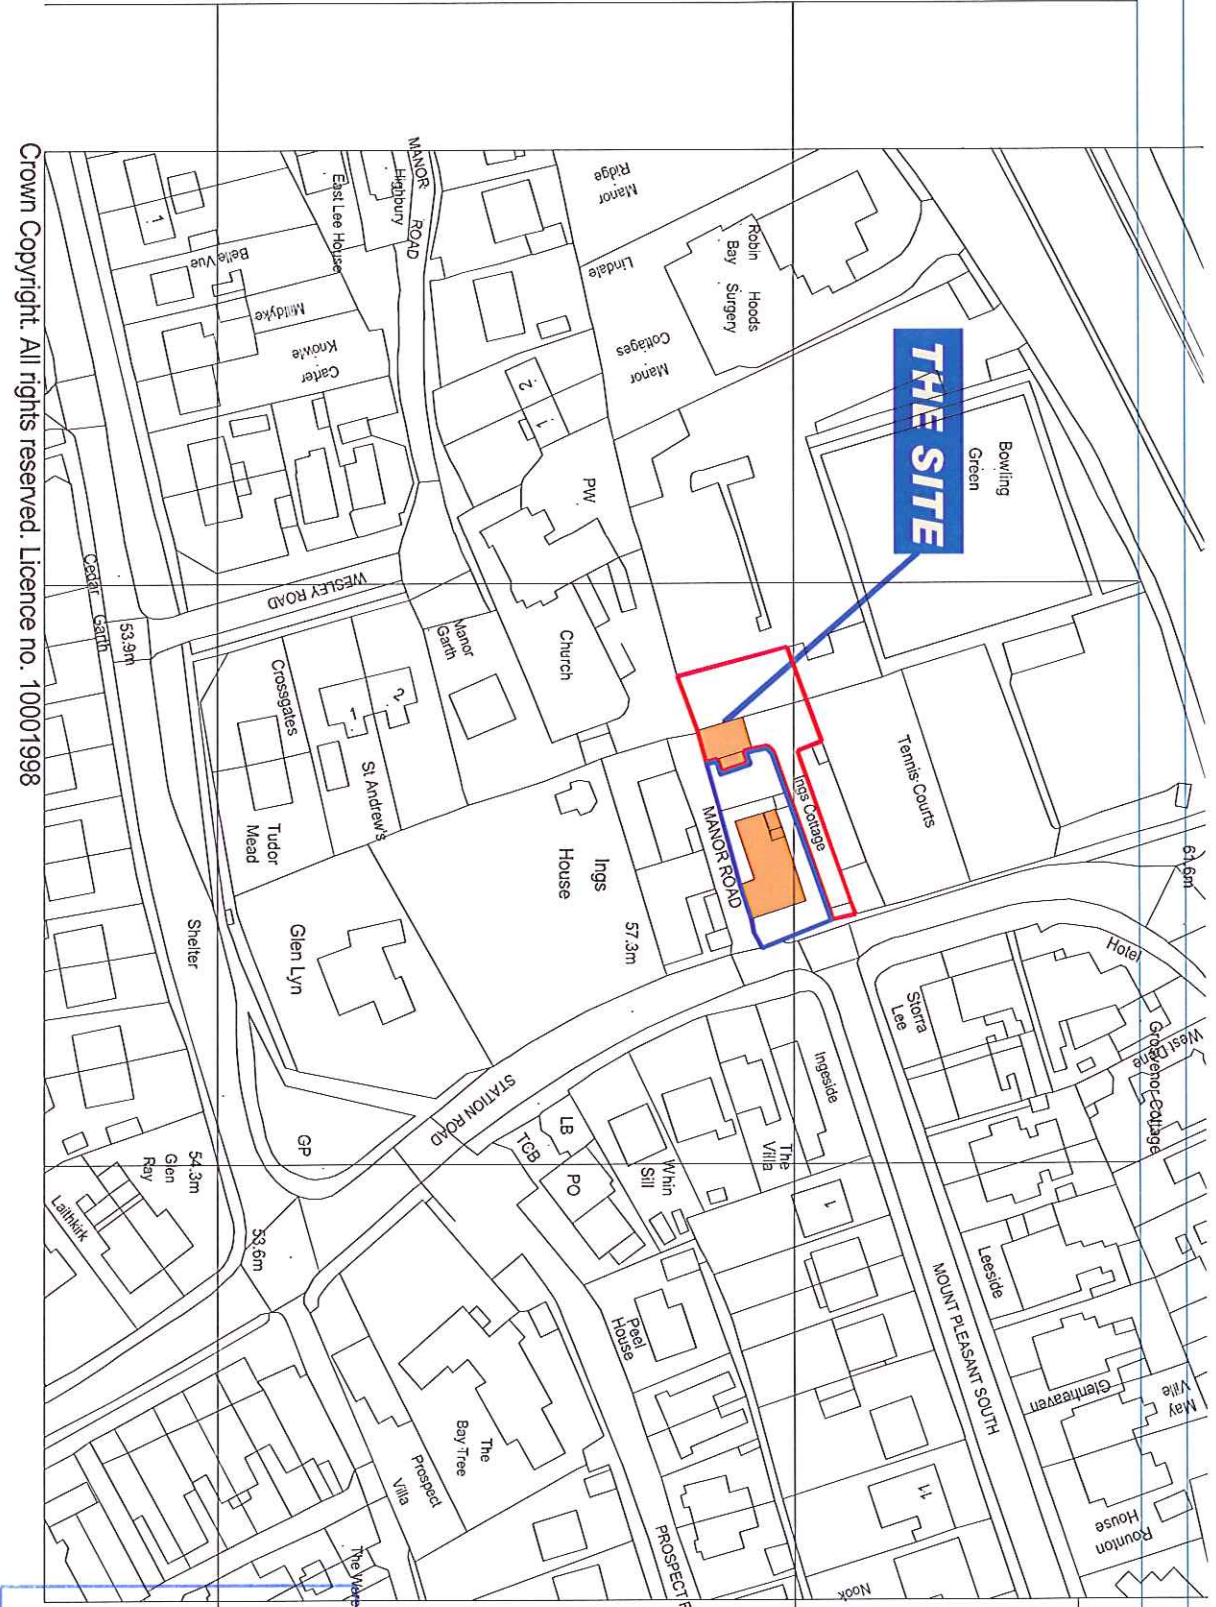

Crown Copyright. All rights reserved. Licence no. 10001998

### site location plan

PROJECT  
CONVERSION OF GARAGE TO HOLIDAY LET,  
NORTH INGS, STATION ROAD, ROBIN HOODS BAY, WHITBY

CLIENT  
MR + MRS R FRETWELL



Local Plan from the Council, Planning Dept 2009, WYK 7/11  
Site Ref: 09/02/1008  
DRAWING NO: 10-07-01A  
DATE: 10-07-2011  
SCALE: 1:1250 @ A4

COPYRIGHT RESERVED DO NOT SCALE

NYMNPA  
- 5 APR 2011

REVISIONS:  
FIRST SCALE: 1:6250  
A: CHECKED: RED • TRAIL LINE REVISED

|         |   |
|---------|---|
| PROJECT | North Ings, Station Road, Robin Hoods Bay, Whitby |
| CLIENT  | MR + MRS R Fretwell                               |
| TITLE   | Site Location Plan                                |
| DATE    | Jan 2011  |
| SCALE   | 1:1250 @ A4                                       |
| DRAWN   | SED   |
| CHECKED |   |
| DATE    | 10-07-2011  |

NYM / 2011 / 0 1 6 7 / F L


concept - site plan aerial photo

CONVERSION OF GARAGE TO HOLIDAY LET,  
NORTH INGS, STATION ROAD, ROBIN HOODS BAY, WHITBY

MR + MRS R FRETWELL



NYM NPA  
- 5 APR 2011

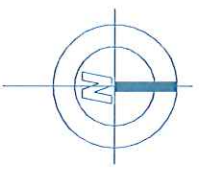

DO NOT SCALE FROM THIS DRAWING.  
ALL DIMENSIONS MUST BE CHECKED ON SITE  
PRIOR TO CONSTRUCTION.

|   |                     |                    |                       |
|---|---------------------|--------------------|-----------------------|
|   |                     | Copyright Reserved |                       |
| Design by Stuart Duffin & Associates<br>100, 101, 102, 103,1000. |                     | DO NOT SCALE       |                       |
| Project: Conversion of Garage, North Ings,<br>Station Road, Robin Hood's Bay, Whitby  | Date: February 2011 | Scale: 1:500 @ A4  | Drawing No: 10-07-11A |