
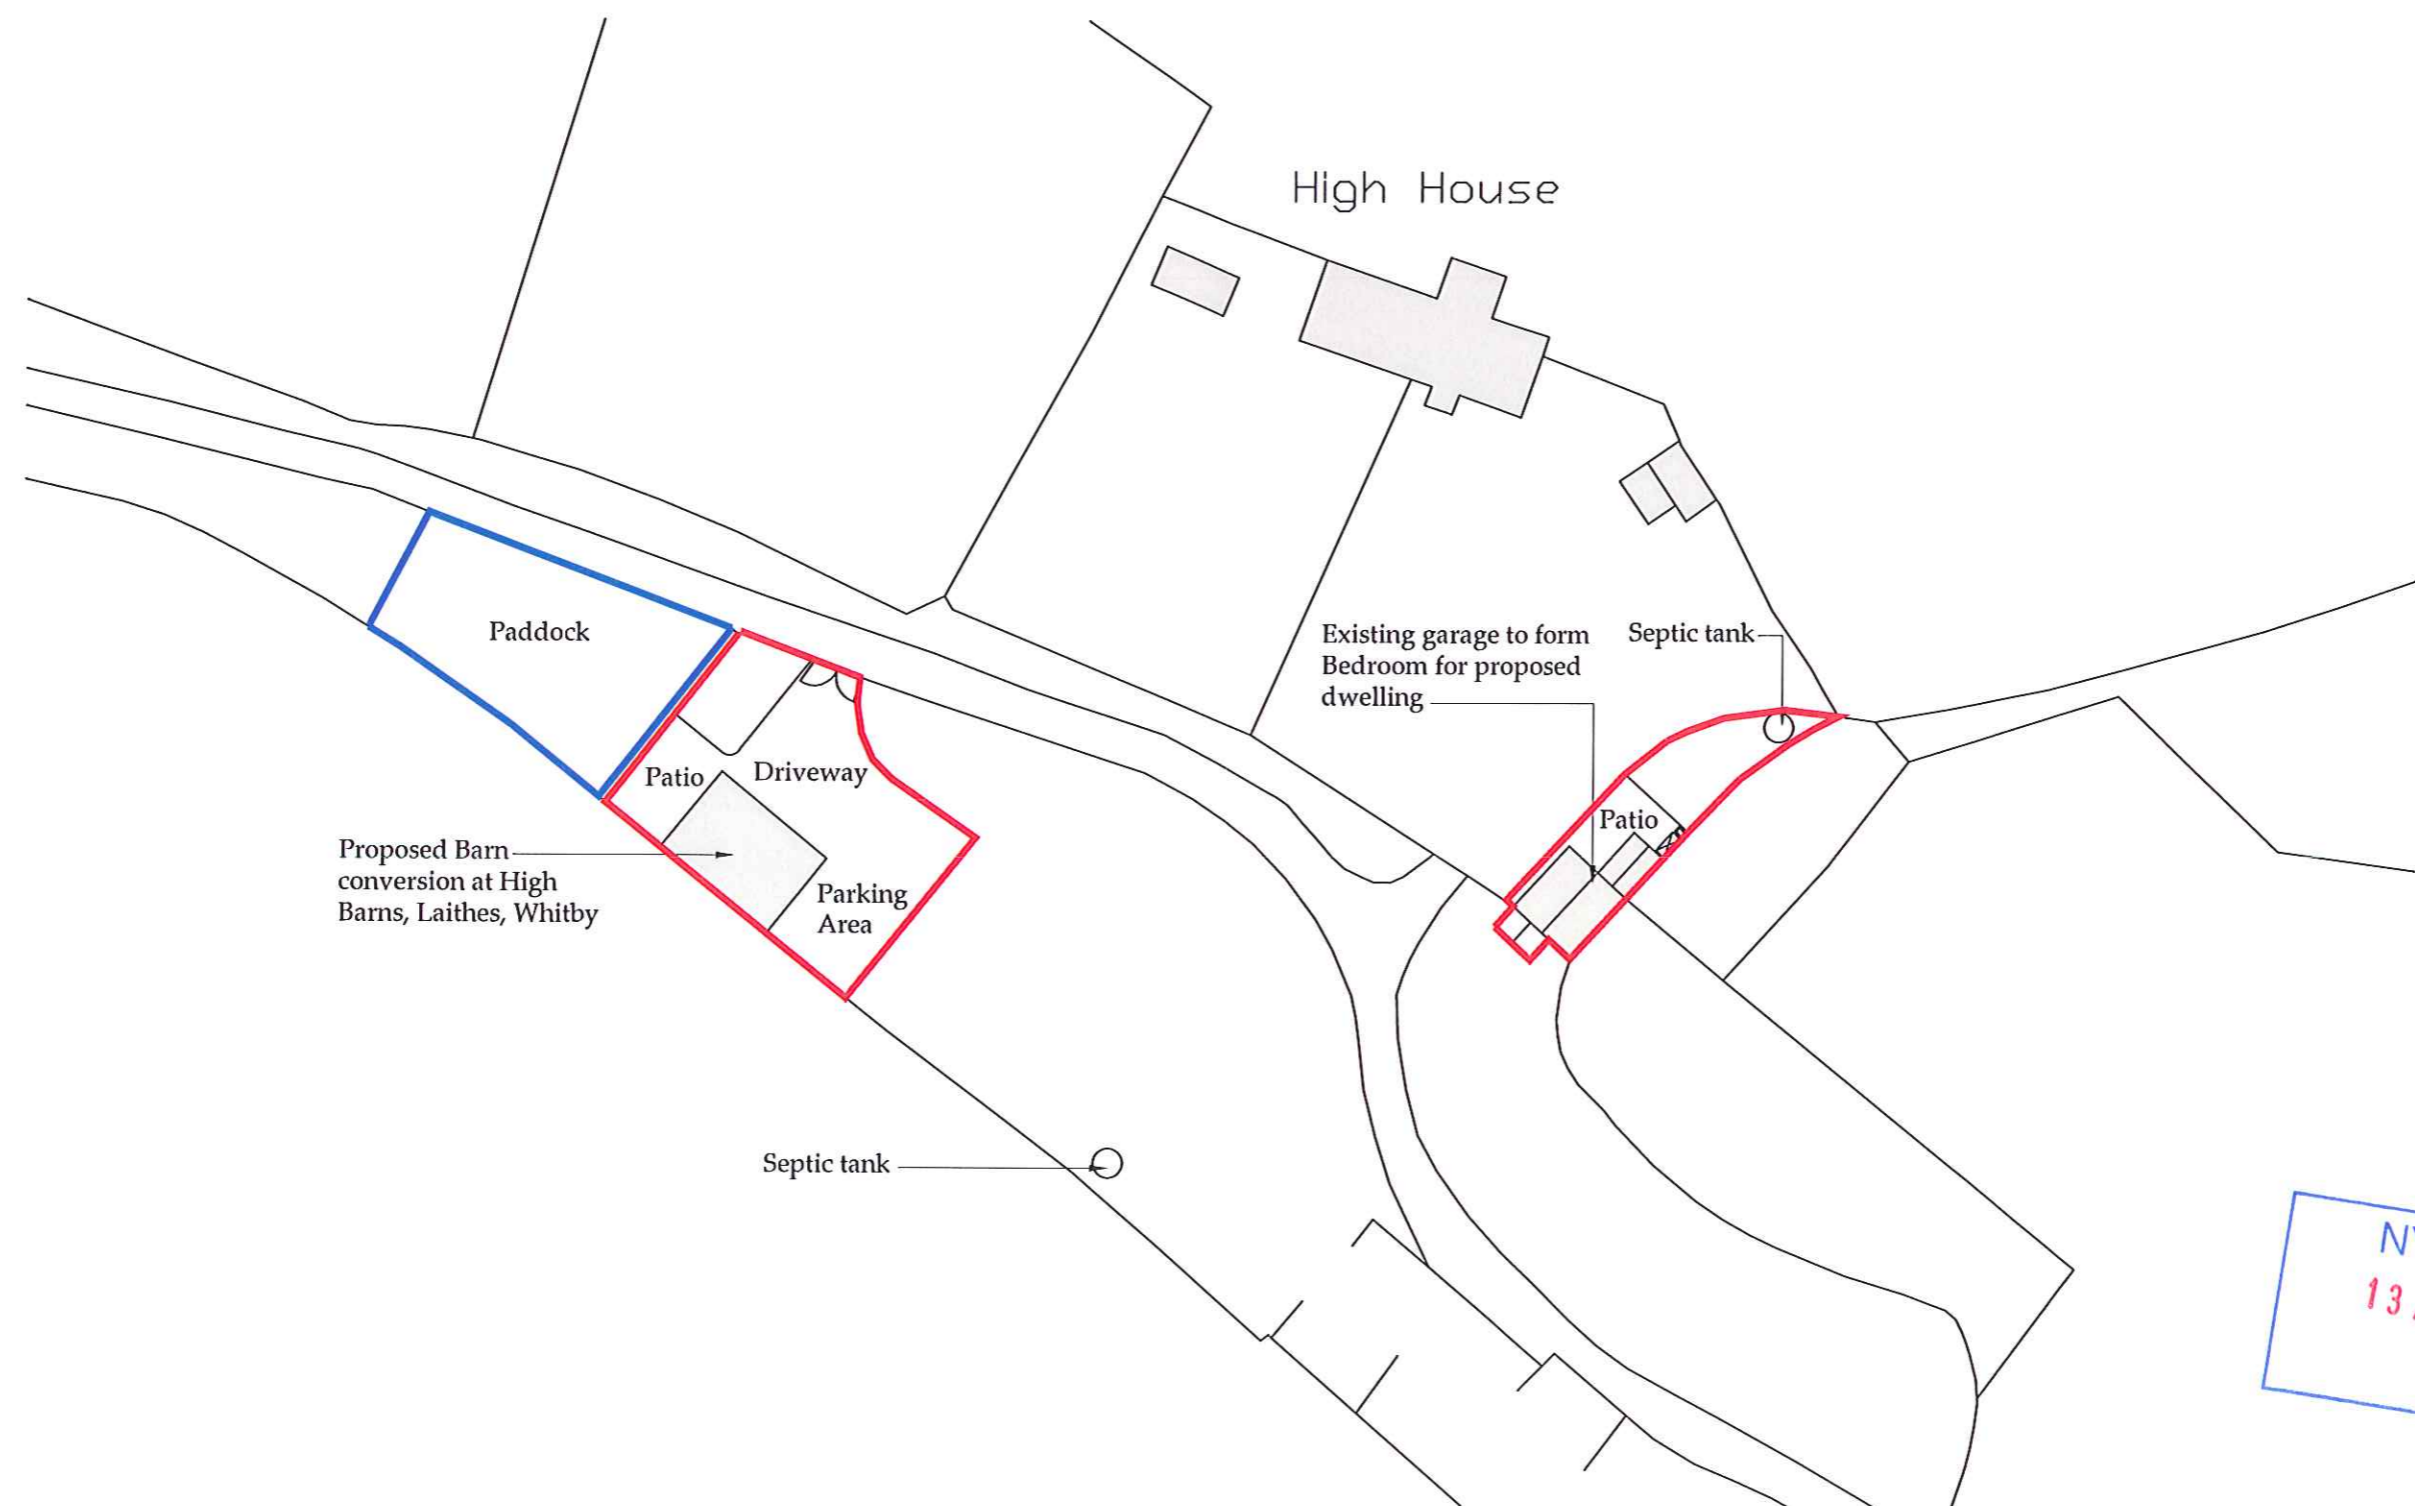


NYMNP
13 APR 2011

proposed barn
conversion High Barn
Lathes, Whitby

Whitby High Light
(Lighthouse)
(Flashing Red & Occulting White)
Neolithic Axe found
AD 1939 300
Ling Hill

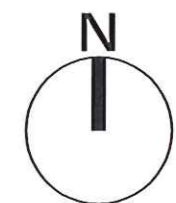

NYMNP
13 APR 2011

Site Plan

b h d partnership

Airy Hill Manor, Whitby, North Yorkshire, UK, YO21 1QB.
Tel: 01947-604871 Fax: 01947-600010
general@bhdpartnership.com www.bhdpartnership.com

DO NOT SCALE from this drawing. Only figured dimensions are to be taken from this drawing.
The Contractor must verify all dimensions on site before commencing any work or shop drawings.
The Contractor must report any discrepancies before commencing work. If this drawing exceeds the quantities taken in any way, the Technician is to be informed before work is initiated.
Work within The Construction (Design and Management) Regulations 1994 is not to start until a Health & Safety Plan has been produced. This drawing is Copyright and must not be reproduced without consent of BHD Partnership Ltd

REV	DATE	BY	AMENDMENT	CHKD	APVD
A	31.03.11	CE	ISSUED OR APPROVAL		

CLIENT:
MR T & MRS S COLE

PROJECT:
BARN CONVERSION AT HIGH BARNES, LAITHES, WHITBY

A3 | DRN: C EYNON | DATE: 31.03.11
SCALE: 1:500@A3 | ISSUE: PLANNING

DRAWING TITLE:
BLOCK PLAN

DRAWING NR:
D9940-06

REV:
A