

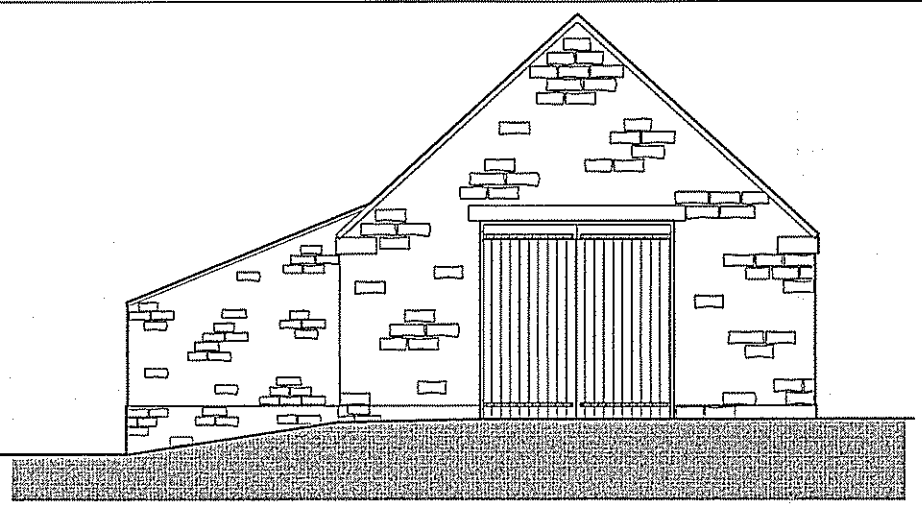


Do not scale from this drawing, only figured dimensions are to be taken from this drawing.
 The contractor must verify all dimensions on site before commencing any work or shop drawings.
 The contractor must report any discrepancies before commencing work. If this drawing exceeds the quantities taken in any way, the technician is to be informed before work is initiated.
 Work within the construction (design and management) regulations 1994 is not to start until a health & safety plan has been produced. This drawing is copyright and must not be reproduced without consent of BHD Partnership Ltd.


NYMNP
 13 APR 2011

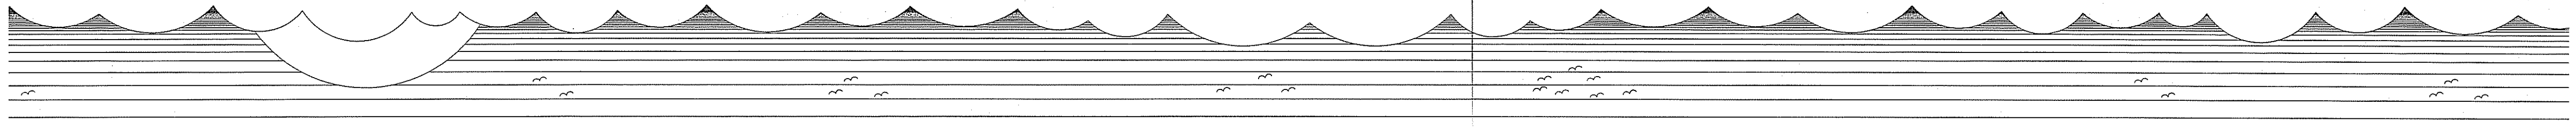


EXISTING FRONT ELEVATION

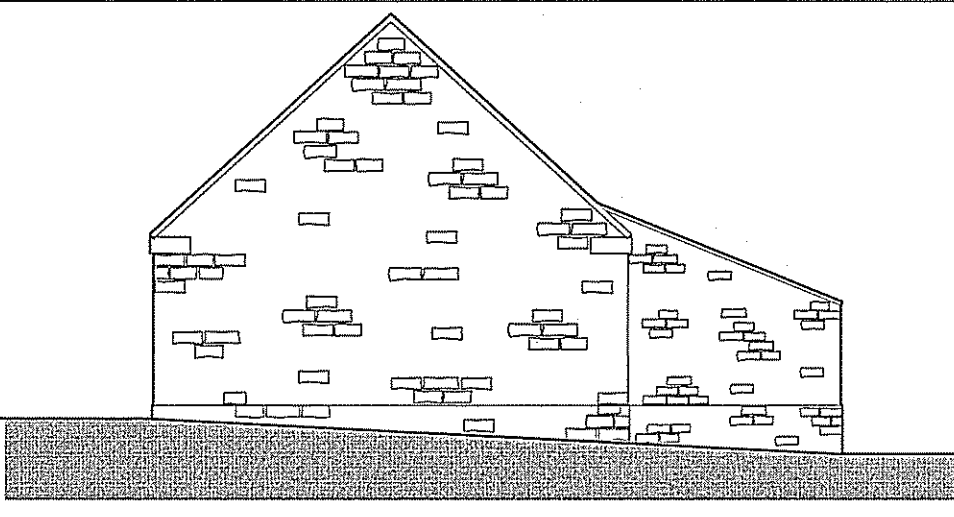


EXISTING REAR ELEVATION

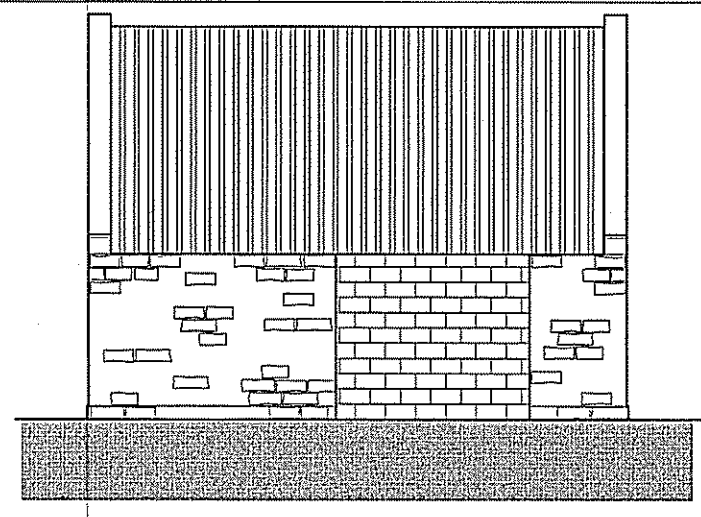

EXISTING SIDE ELEVATION

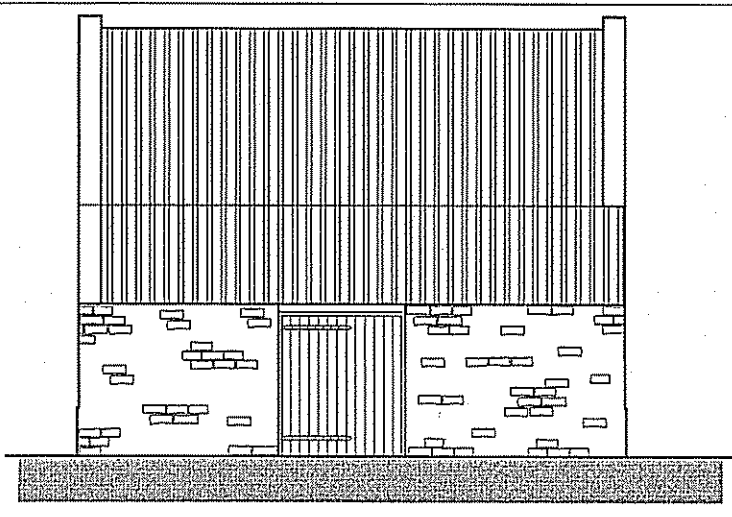

EXISTING SIDE ELEVATION

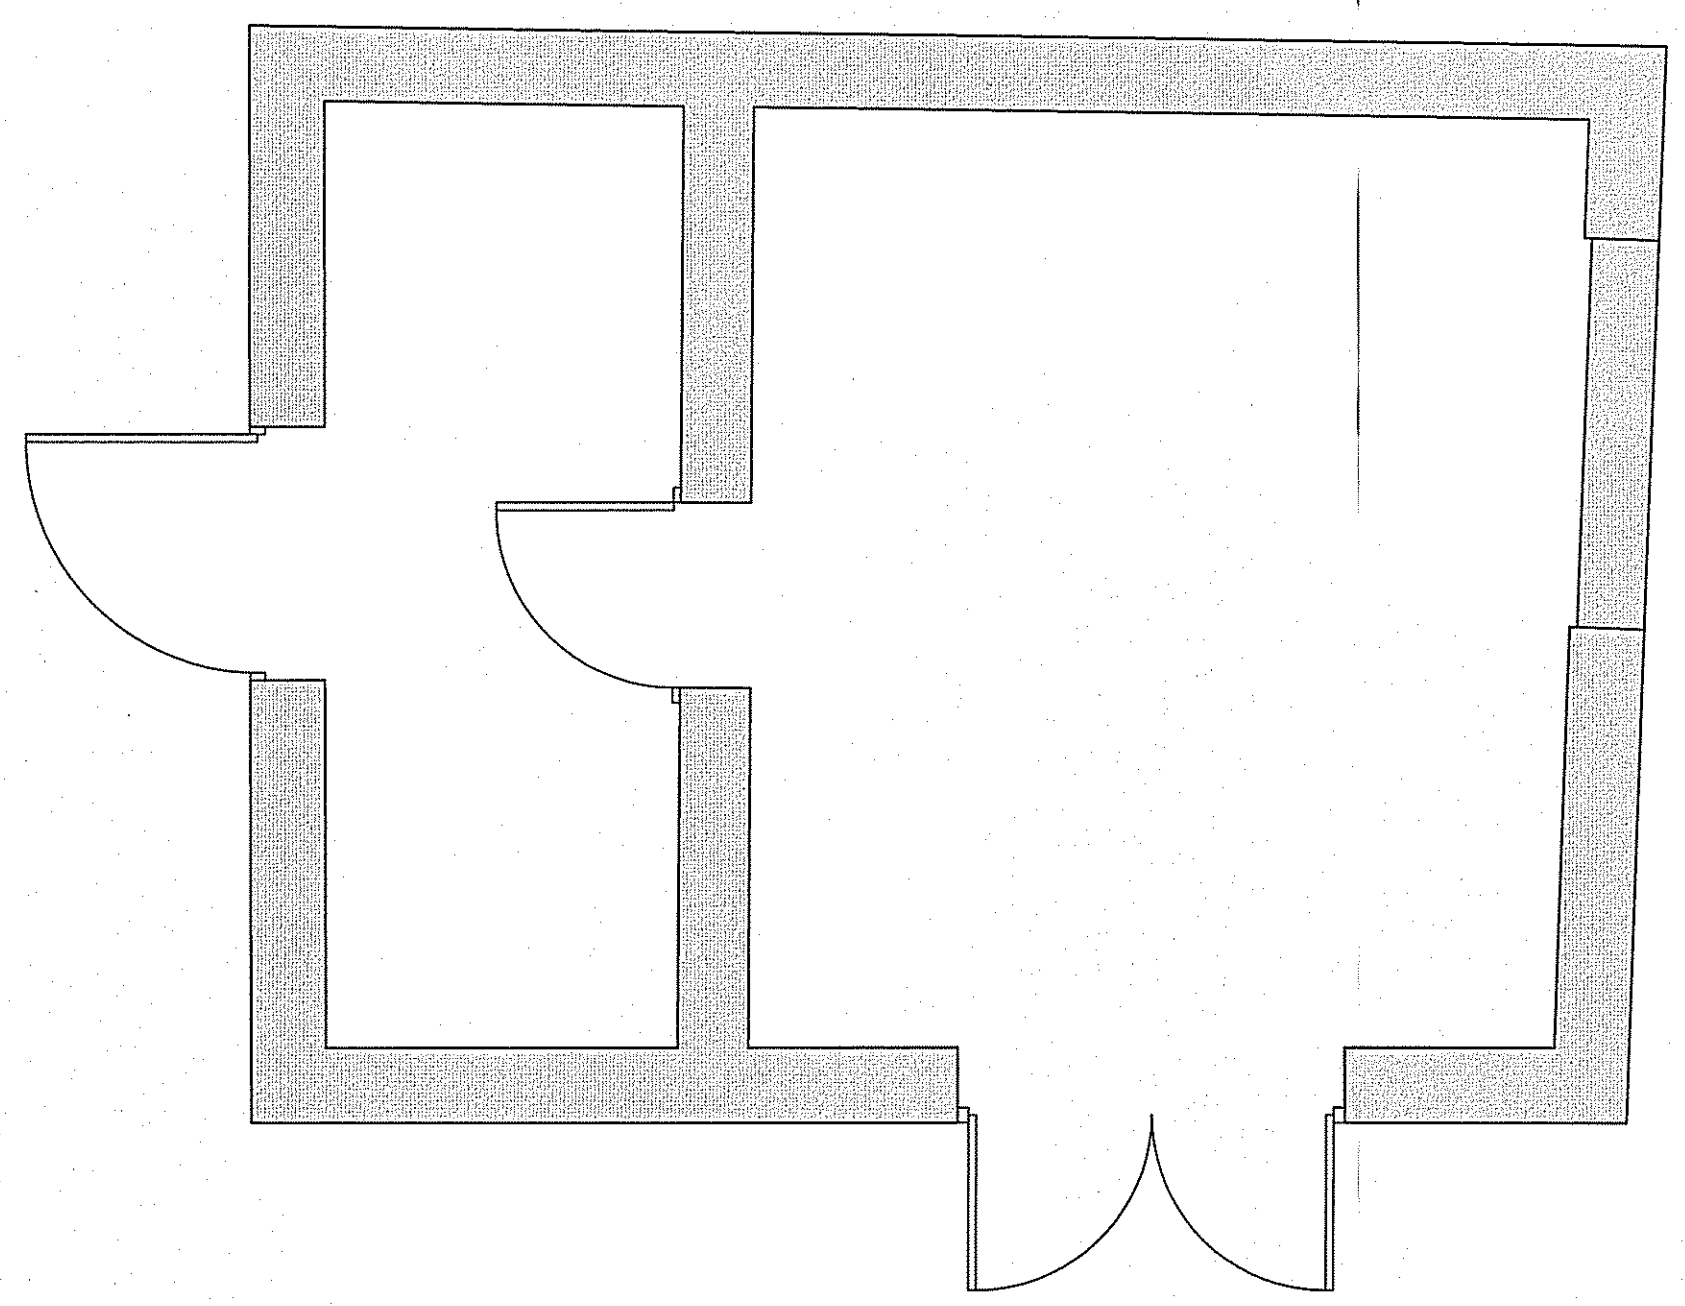

EXISTING GROUND FLOOR PLAN

REV	DATE	BY	AMENDMENT
A	09.11.10	CE	Issued for approval

bhd
 partnership
 Architecture + Engineering

Ally Hill Manor, Waterstead Lane,
 Whitby, N. Yorks. YO21 1QB.
 P: +441947 604871 F: +441947 600010
 E: general@bhdpartnership.com

CLIENT: Mr T & Mrs S Cole

PROJECT: Barn Conversion at High Barns,
 Laithes, Whitby

Drawing: Existing Elevations
 and Plan

DRAWING STATUS:



DRAWN: C Eynon CHECKED:

SCALE @ SIZE: 1:100&1:50 @ A1 DATE: 09.11.10


DRAWING No: D9940-01 REV: A

Do not scale from this drawing. Only figured dimensions are to be taken from this drawing.
 The contractor must verify all dimensions on site before commencing any work or shop drawings.
 The contractor must report any discrepancies before commencing work. If this drawing exceeds the quantities taken in any way, the technician is to be informed before work is initiated.
 Work within the construction (design and management) regulations 1994 is not to start until a health & safety plan has been produced. This drawing is copyright and must not be reproduced without consent of BHD Partnership Ltd.


NYMNP
 13 APR 2011

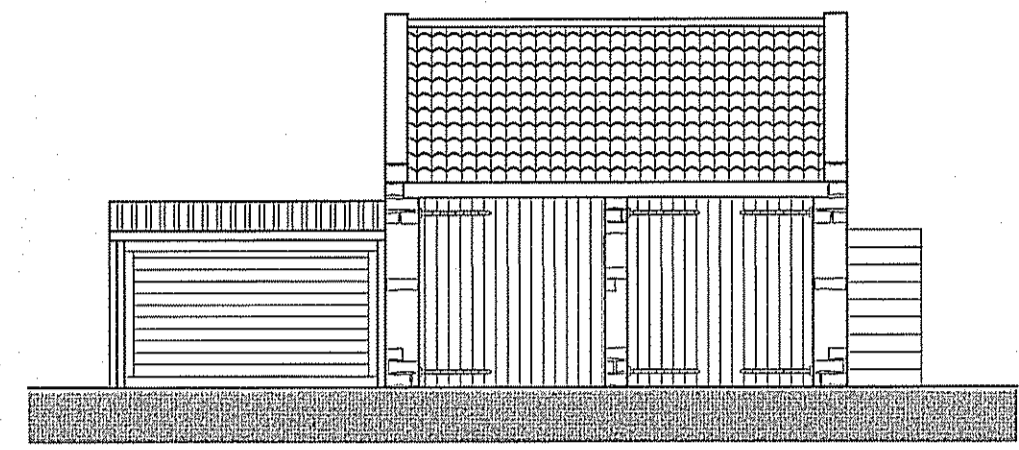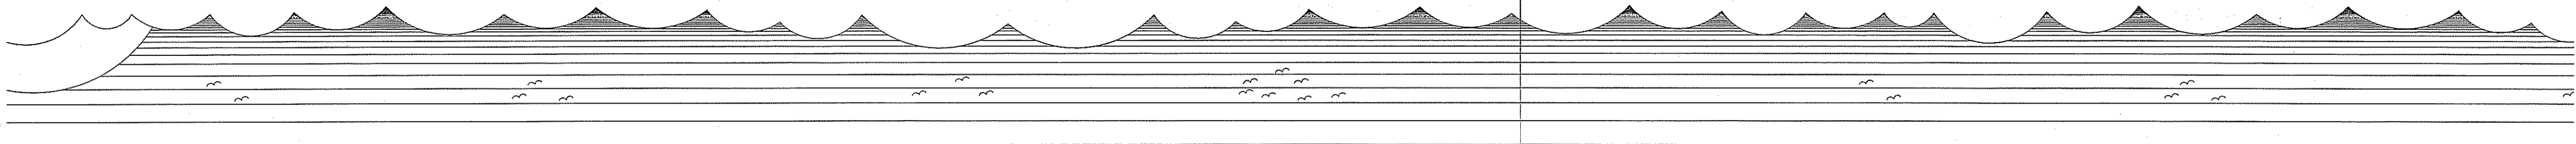


EXISTING FRONT ELEVATION

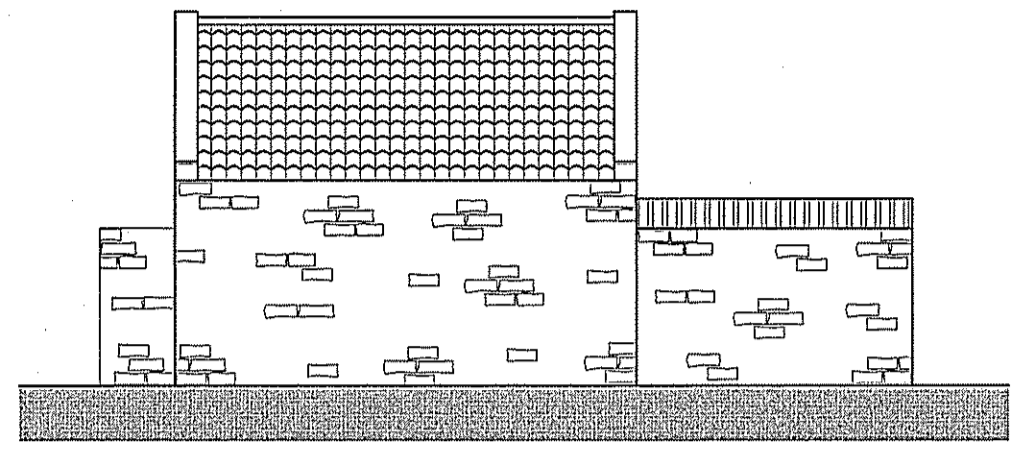


EXISTING REAR ELEVATION

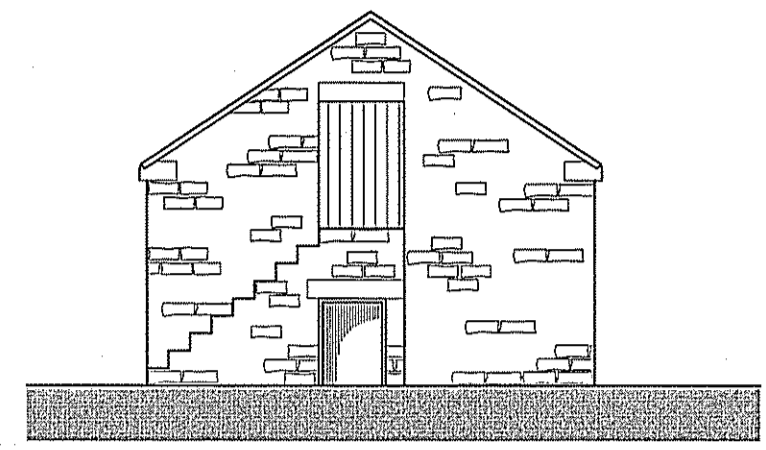

EXISTING SIDE ELEVATION

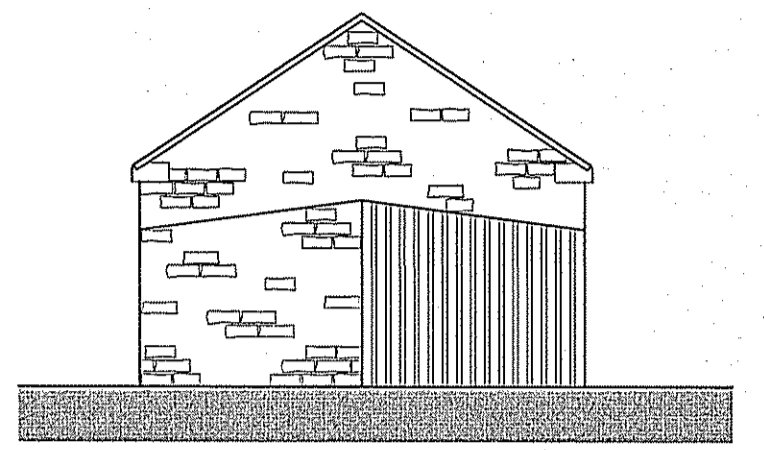

EXISTING SIDE ELEVATION

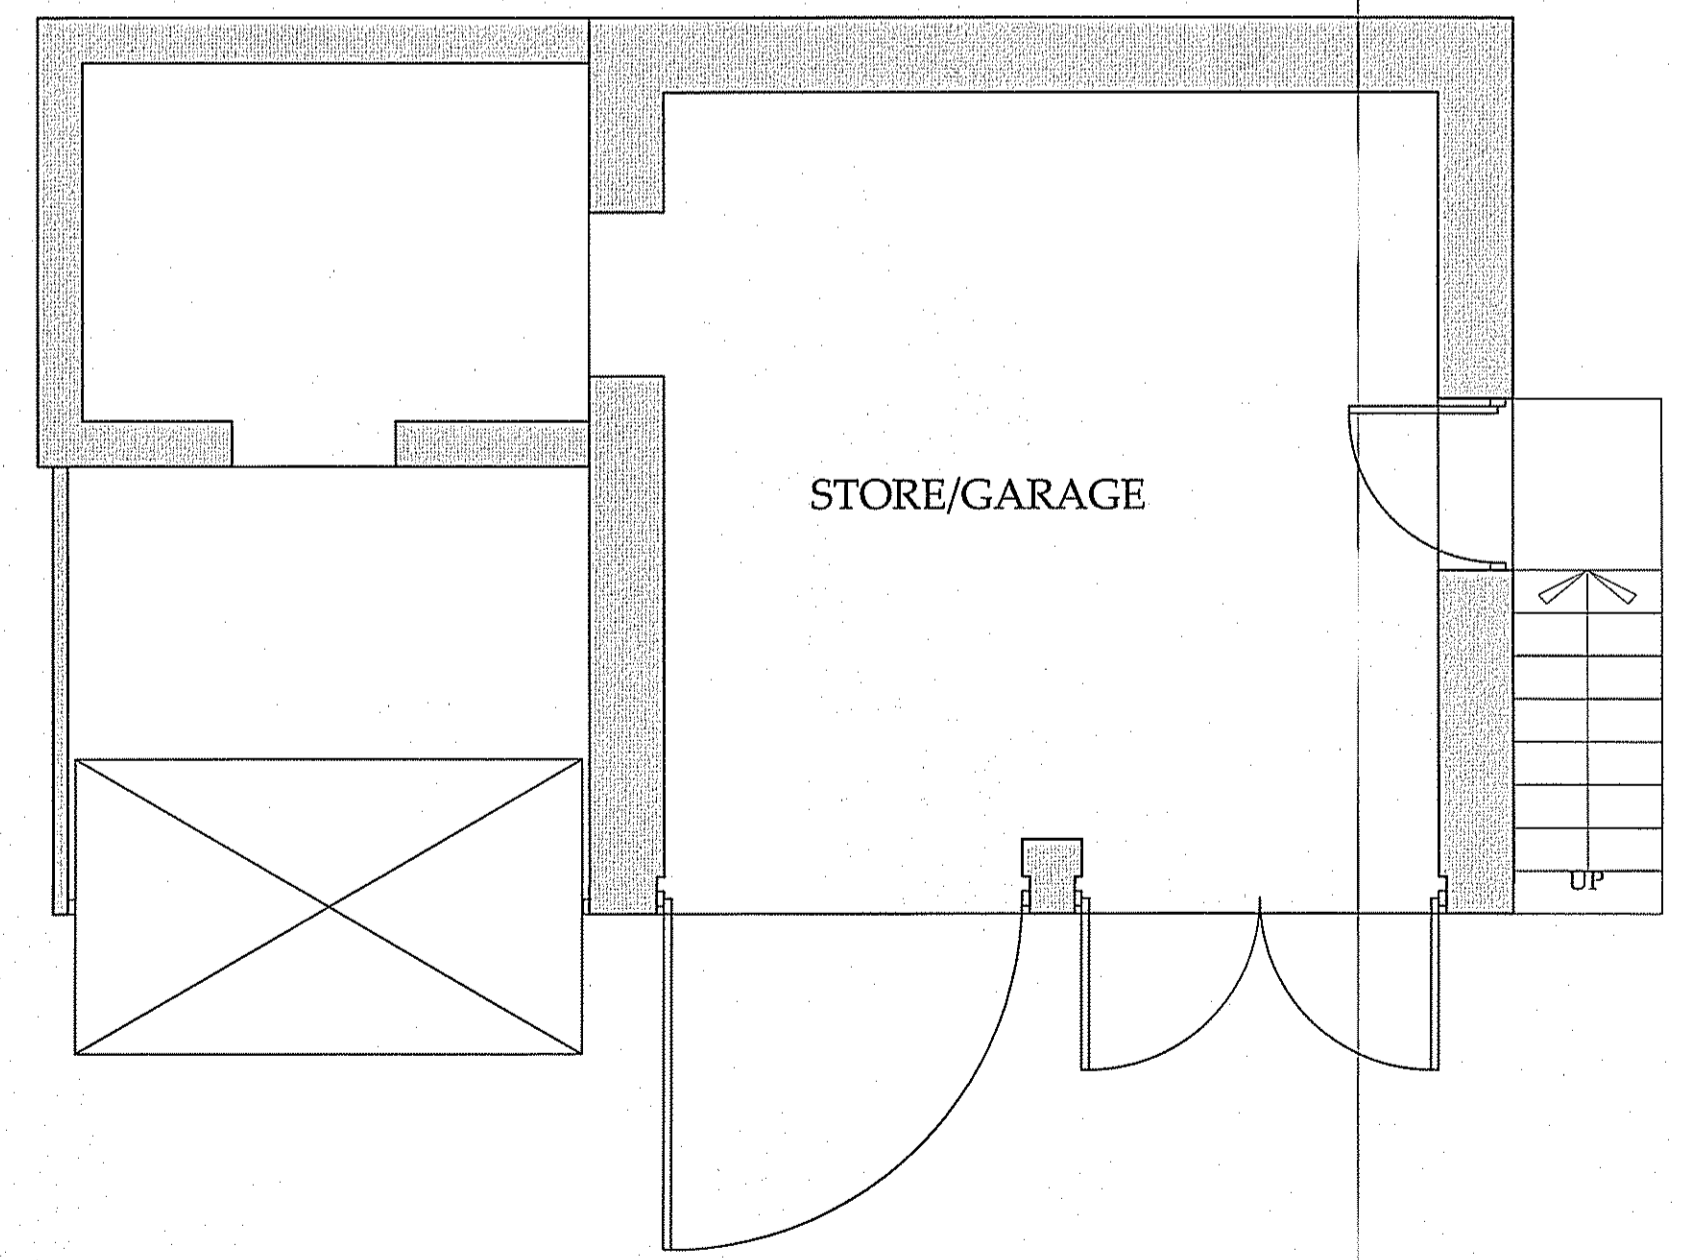

EXISTING GROUND FLOOR PLAN

A	19.03.11	CE	Issued for approval
REV	DATE	BY	AMENDMENT

bhd
 partnership
 Architecture + Engineering

Airy Hill Manor, Waterstead Lane,
 Whitby, N. Yorks. YO21 1QB.

P: +441947 604871 F: +441947 600010
 E: general@bhdpartnership.com

CLIENT: Mr T & Mrs S Cole

PROJECT: Barn Conversion at High Barns,
 Laites, Whitby

DRAWING: Existing Elevations
 and Plan
 Existing Garage

DRAWING STATUS:



DRAWN: C Eynon CHECKED:

SCALE & SIZE: 1:100&1:50 @ A1 DATE: 19.03.11


DRAWING No: D9940-04 REV: A

Do not scale from this drawing, only figured dimensions are to be taken from this drawing.
 The contractor must verify all dimensions on site before commencing any work or shop drawings.
 The contractor must report any discrepancies before commencing work. If this drawing exceeds the quantities taken in any way, the technician is to be informed before work is initiated.
 Work within the construction (design and management) regulations 1994 is not to start until a health & safety plan has been produced. This drawing is copyright and must not be reproduced without consent of BHD Partnership Ltd.


NYM/PA
13 APR 2011

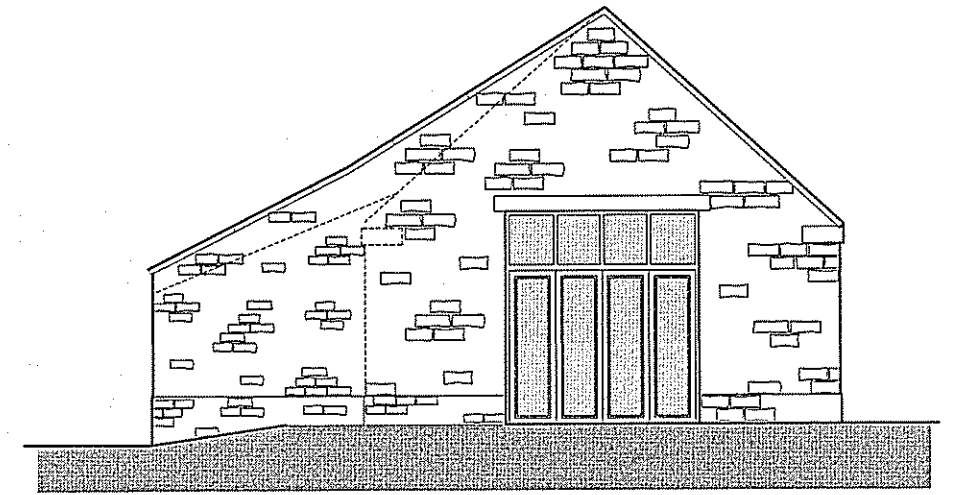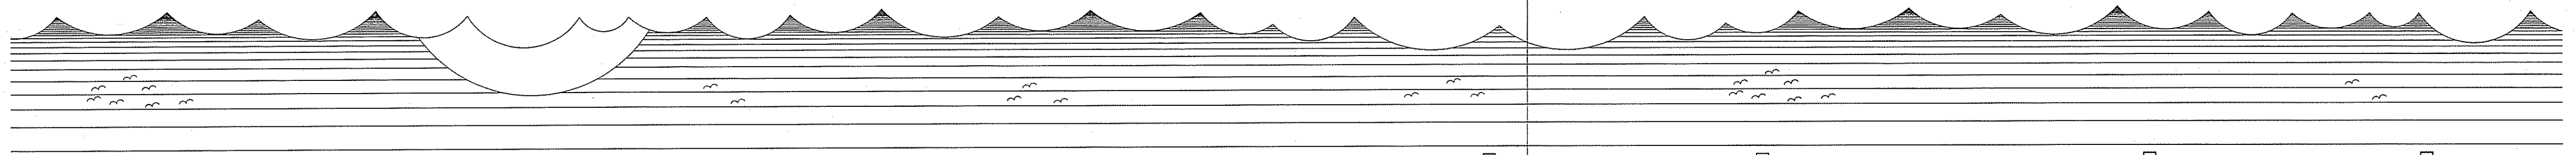


PROPOSED FRONT ELEVATION

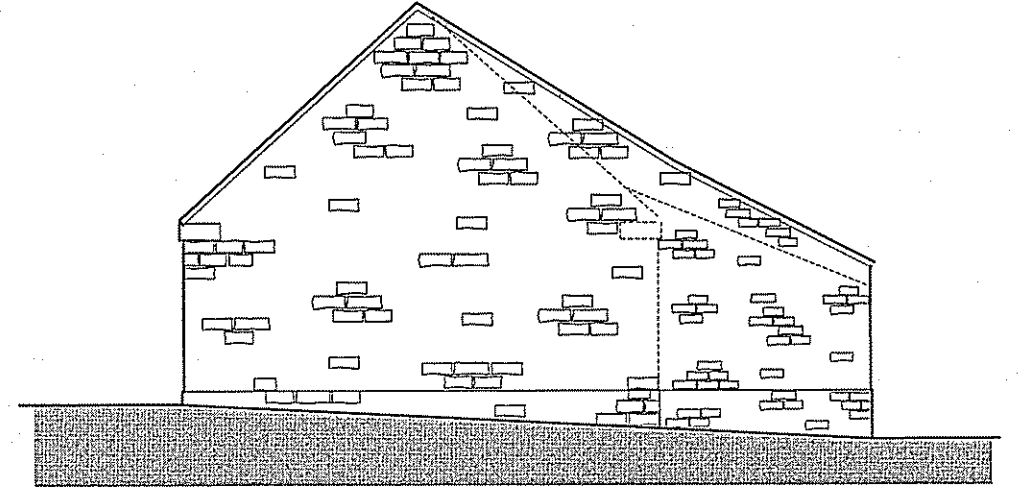


PROPOSED REAR ELEVATION

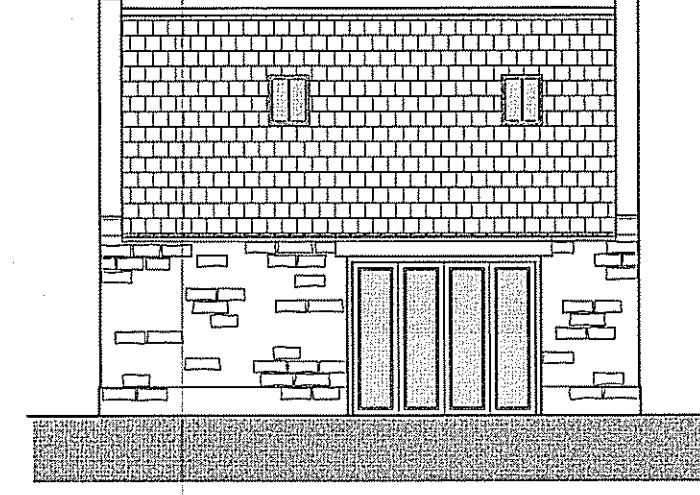


PROPOSED SIDE ELEVATION

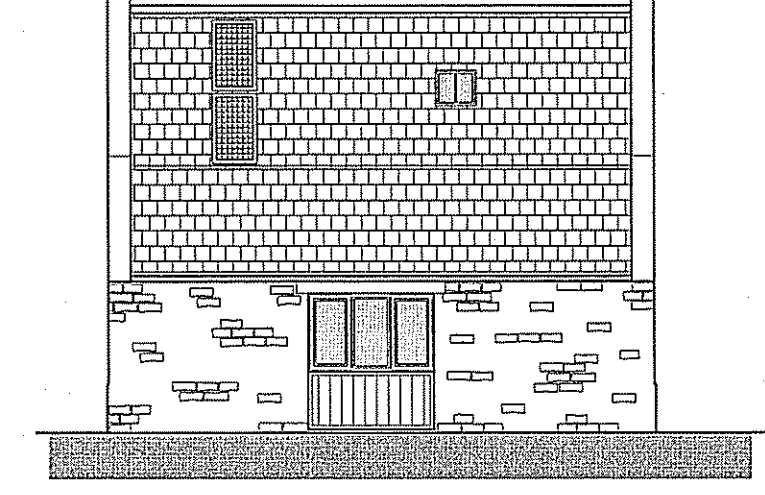

PROPOSED SIDE ELEVATION

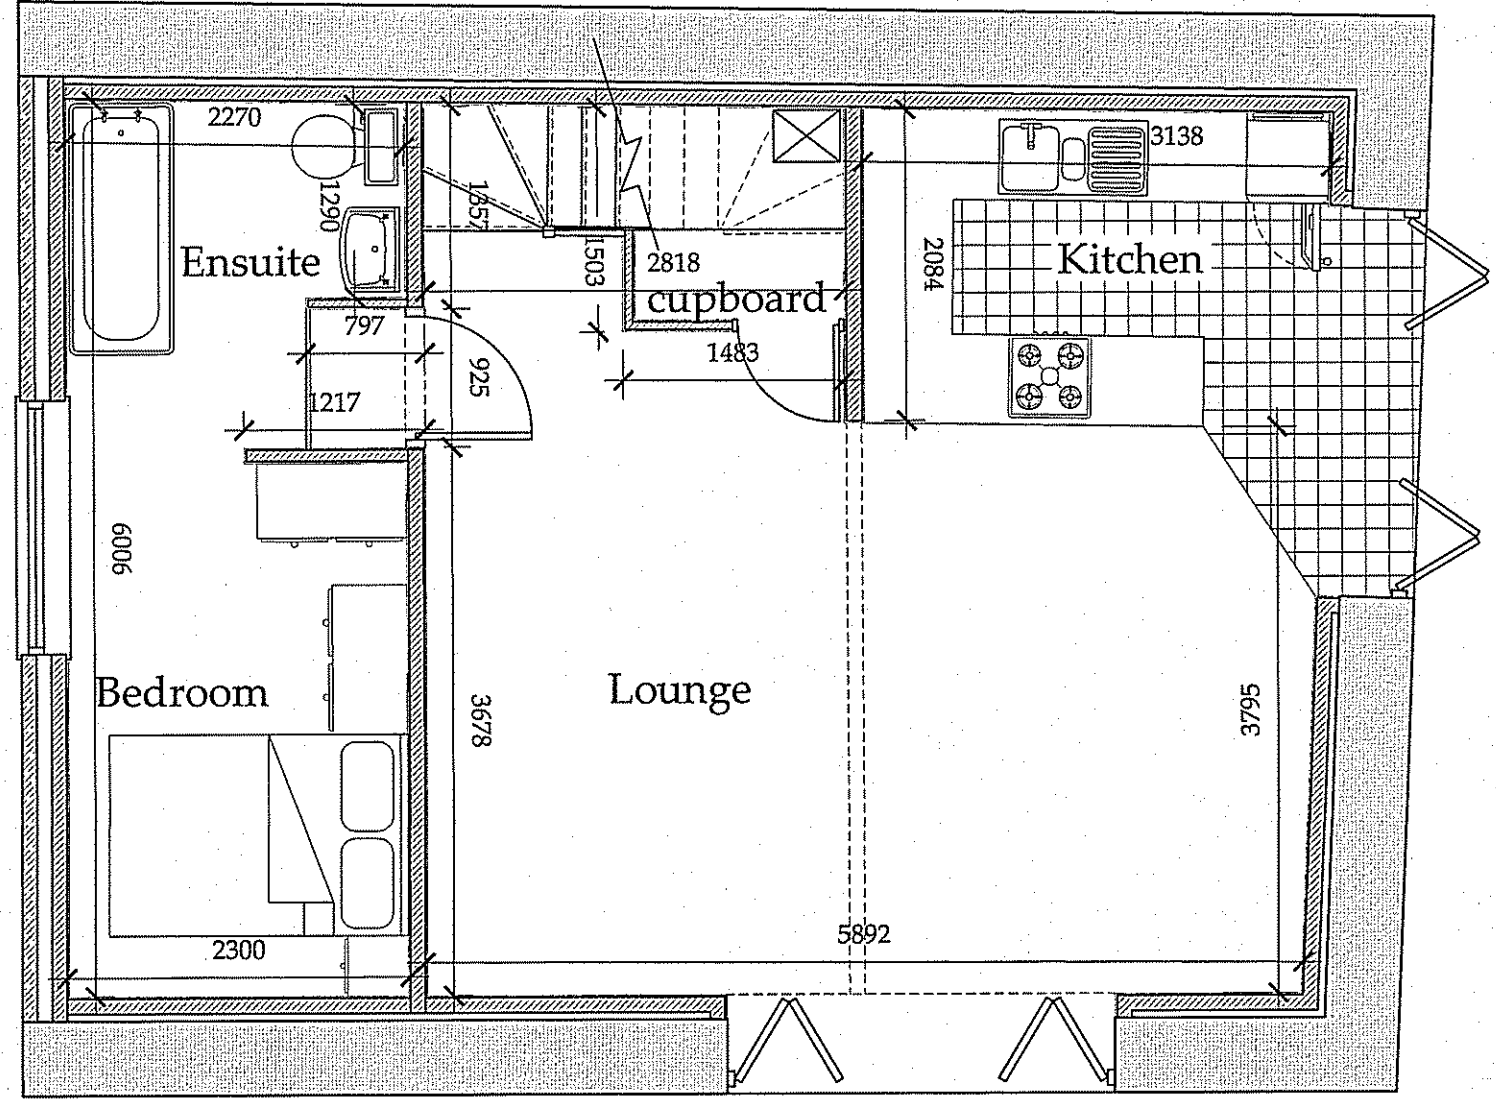

PROPOSED GROUND FLOOR PLAN

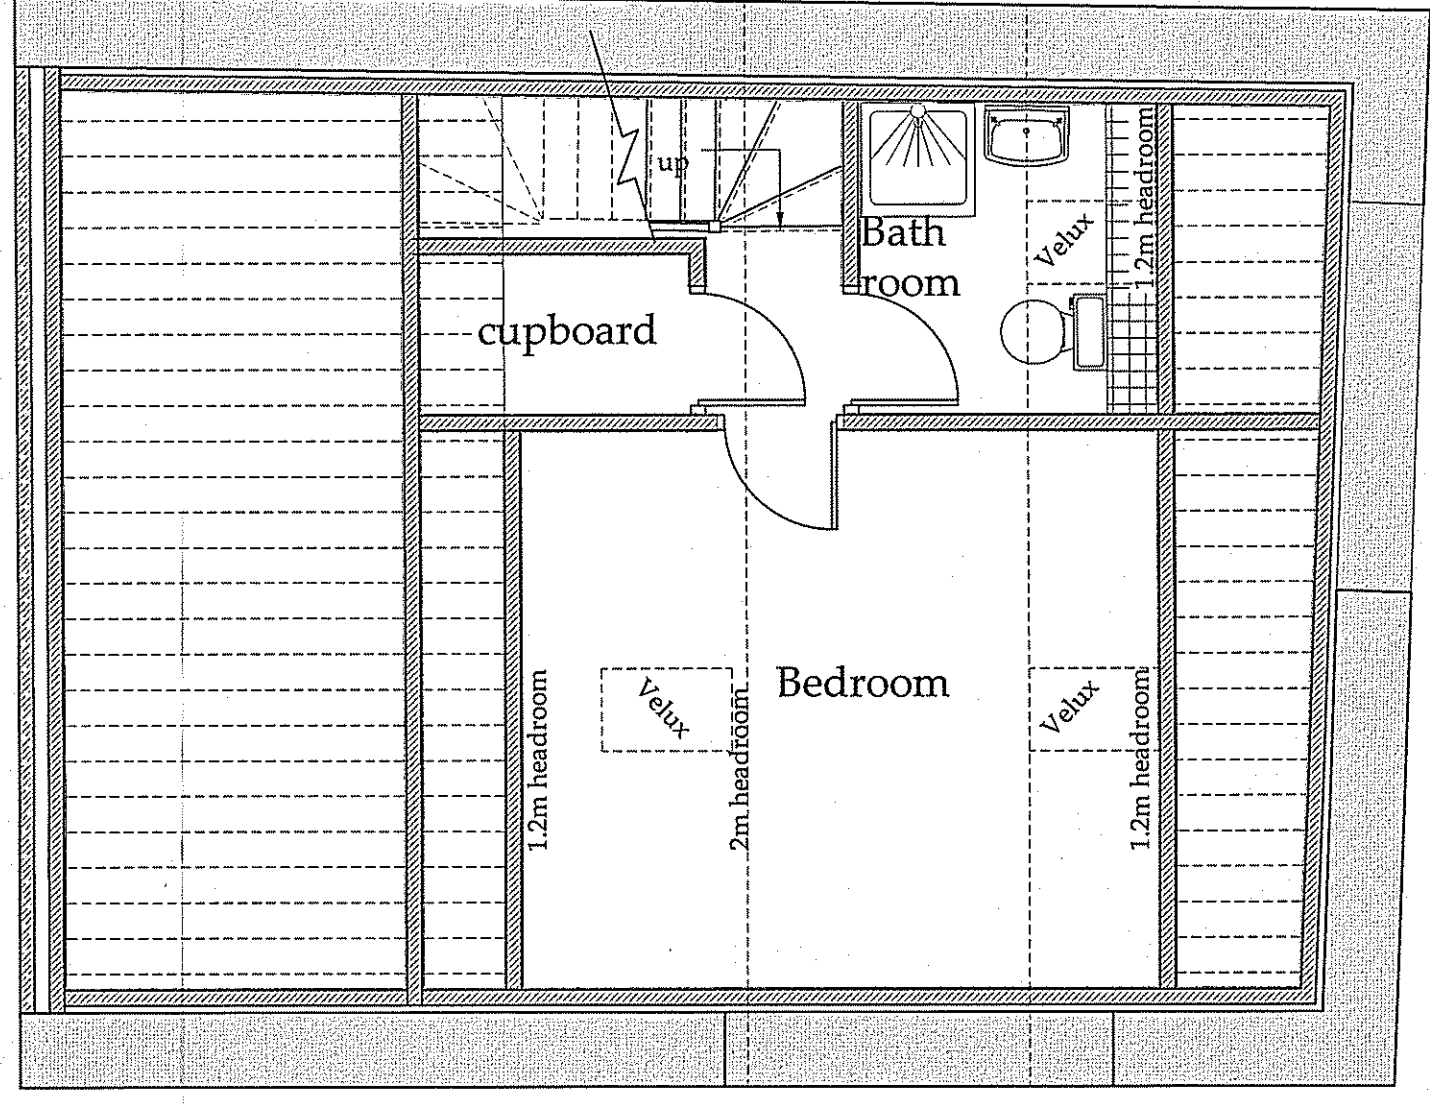

PROPOSED FIRST FLOOR PLAN

REV	DATE	BY	AMENDMENT
D	04.04.11	CE	ALTERED TO SUIT CLIENTS
C	31.03.11	CE	KICK ADDED TO ROOF
B	19.03.11	CE	Solar panels added
A	09.11.10	CE	Issued for approval

bhd
partnership
 Architecture + Engineering

Airy Hill Manor, Waterstead Lane,
 Whitby, N. Yorks. YO21 1QB.

P: +441947 604871 F: +441947 600010
 E: general@bhdpartnership.com

CLIENT: Mr T & Mrs S Cole

PROJECT: Barn Conversion at High Barns, Laites, Whitby

DRAWING STATUS: Proposed Elevations and Plans



DRAWN: C Eynon CHECKED:

SCALE @ SIZE: 1:100&1:50 @ A1 DATE: 09.11.10


DRAWING NO: D9940-02 REV: D

Do not scale from this drawing, only figured dimensions are to be taken from this drawing.
 The contractor must verify all dimensions on site before commencing any work or shop drawings.
 The contractor must report any discrepancies before commencing work. If this drawing exceeds the quantities taken in any way, the technician is to be informed before work is initiated.
 Work within the construction (design and management) regulations 1994 is not to start until a health & safety plan has been produced. This drawing is copyright and must not be reproduced without consent of BHD Partnership Ltd.


AMNPA
 13 APR 2011

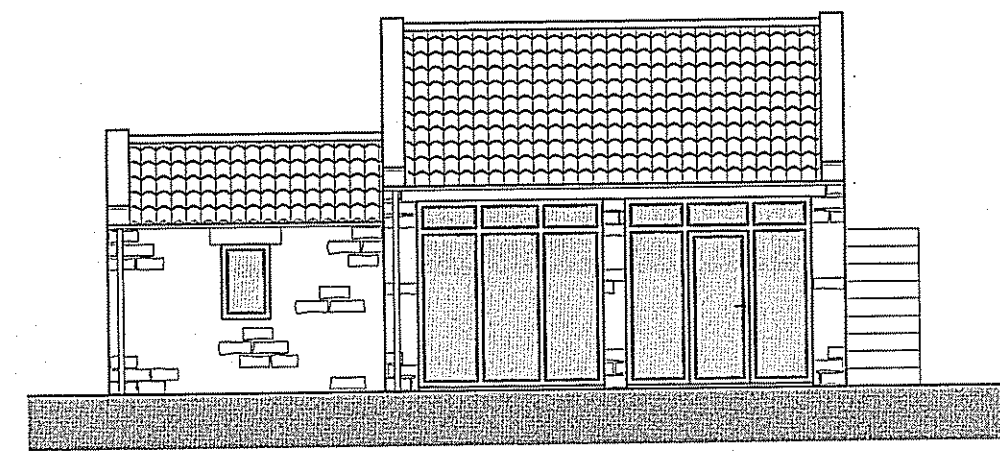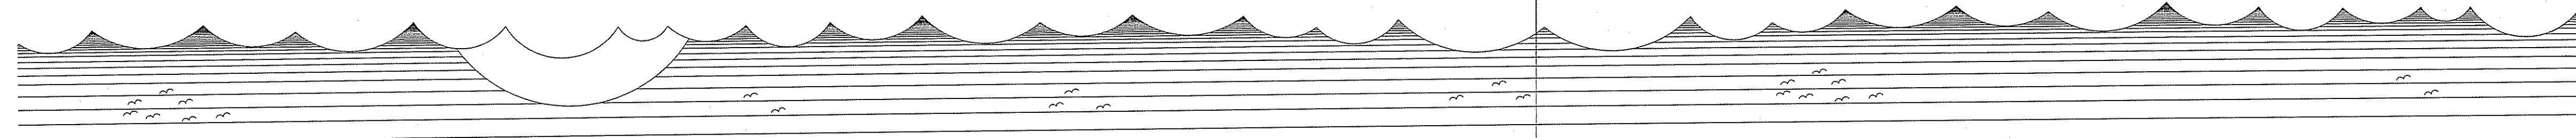


PROPOSED FRONT ELEVATION

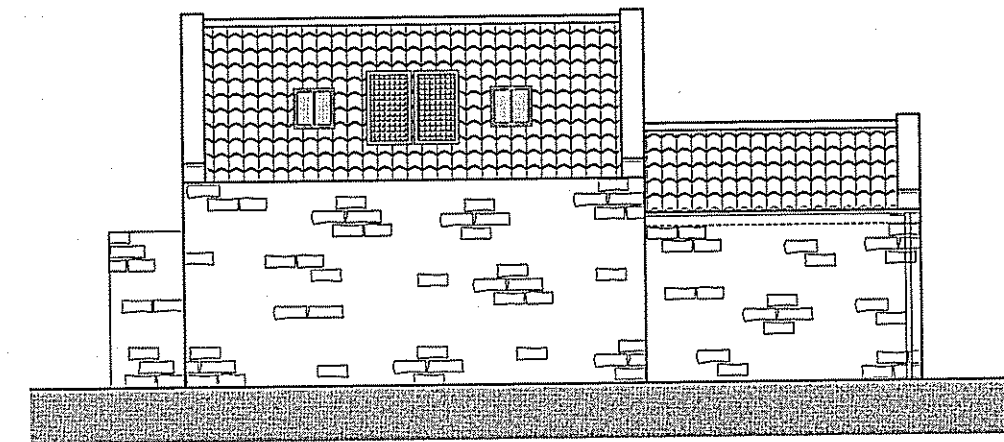


PROPOSED REAR ELEVATION

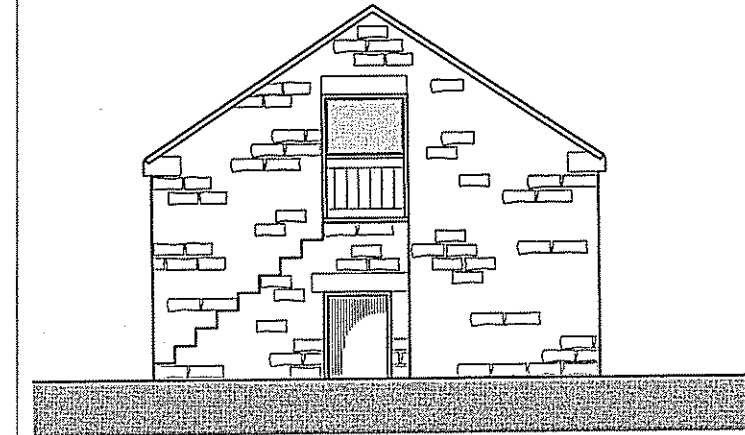

PROPOSED SIDE ELEVATION

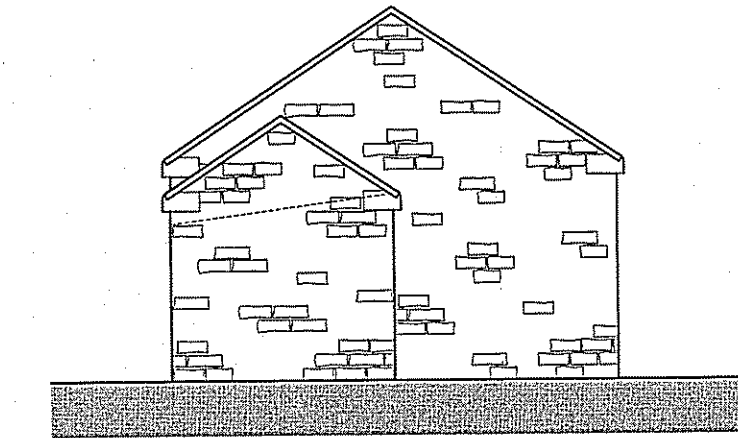

PROPOSED SIDE ELEVATION

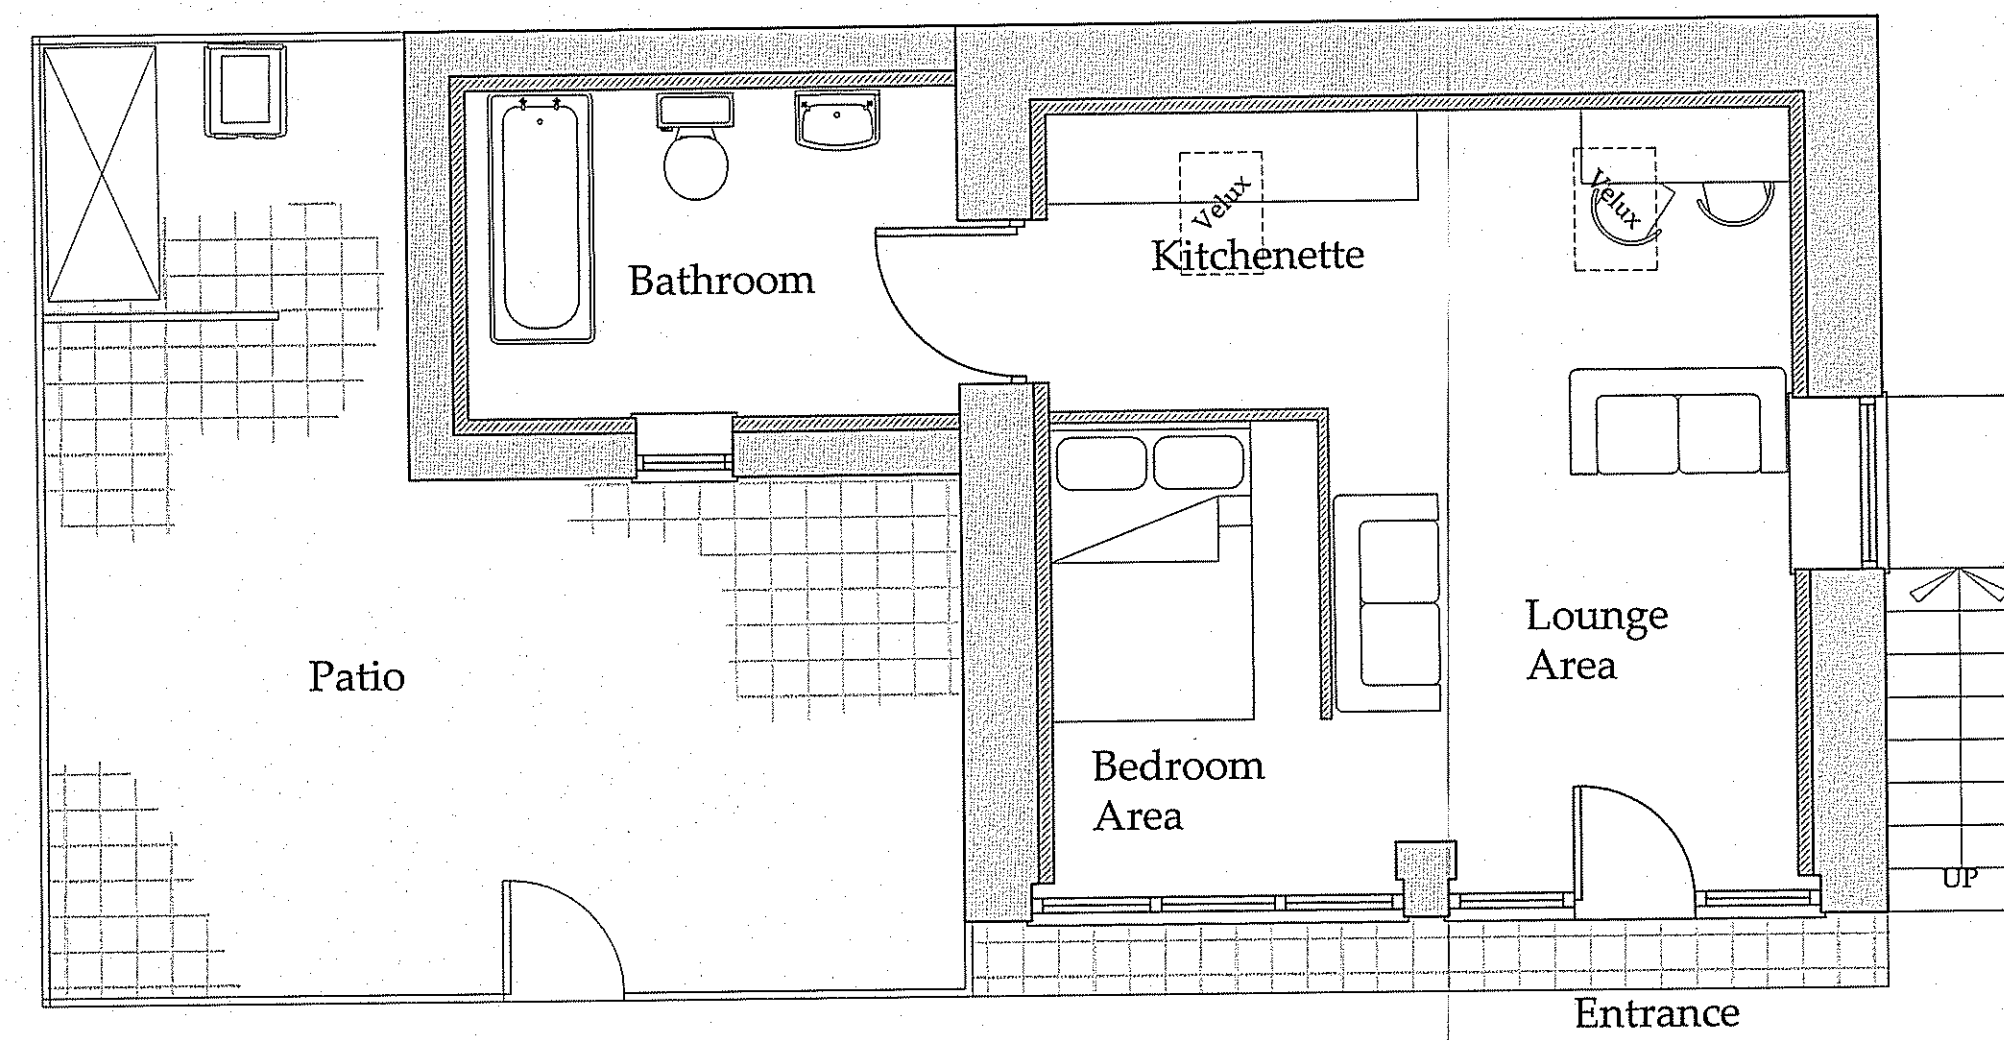

EXISTING GROUND FLOOR PLAN

REV	DATE	BY	AMENDMENT
C	06.04.11	CE	ALTERED TO SUIT CLIENTS
B	31.03.11	CE	WINDOW REDUCED
A	19.03.11	CE	Issued for approval

bhd
 partnership
 Architecture + Engineering

Airy Hill Manor, Waterstead Lane,
 Whitby, N. Yorks. YO21 1QB.
 P: +441947 604871 F: +441947 600010
 E: general@bhdpartnership.com

CLIENT: Mr T & Mrs S Cole
 PROJECT: Barn Conversion at High Barns, Laites, Whitby

DRAWING: Proposed Elevations and Plan Former Garage

DRAWING STATUS:

DRAWN: C Eynon	CHECKED:
SCALE @ SIZE: 1:100&1:50 @ A1	DATE: 19.03.11
DRAWING No: D9940-05	REV: C