


Copyright Studio Stead

NOTES:  
All dimensions to be checked on site, not scaled from this drawing.

Any discrepancies on this drawing with other contract documents to be reported immediately to the Contract Administrator for clarification.

Key:


NYMNP  
19 AUG 2011

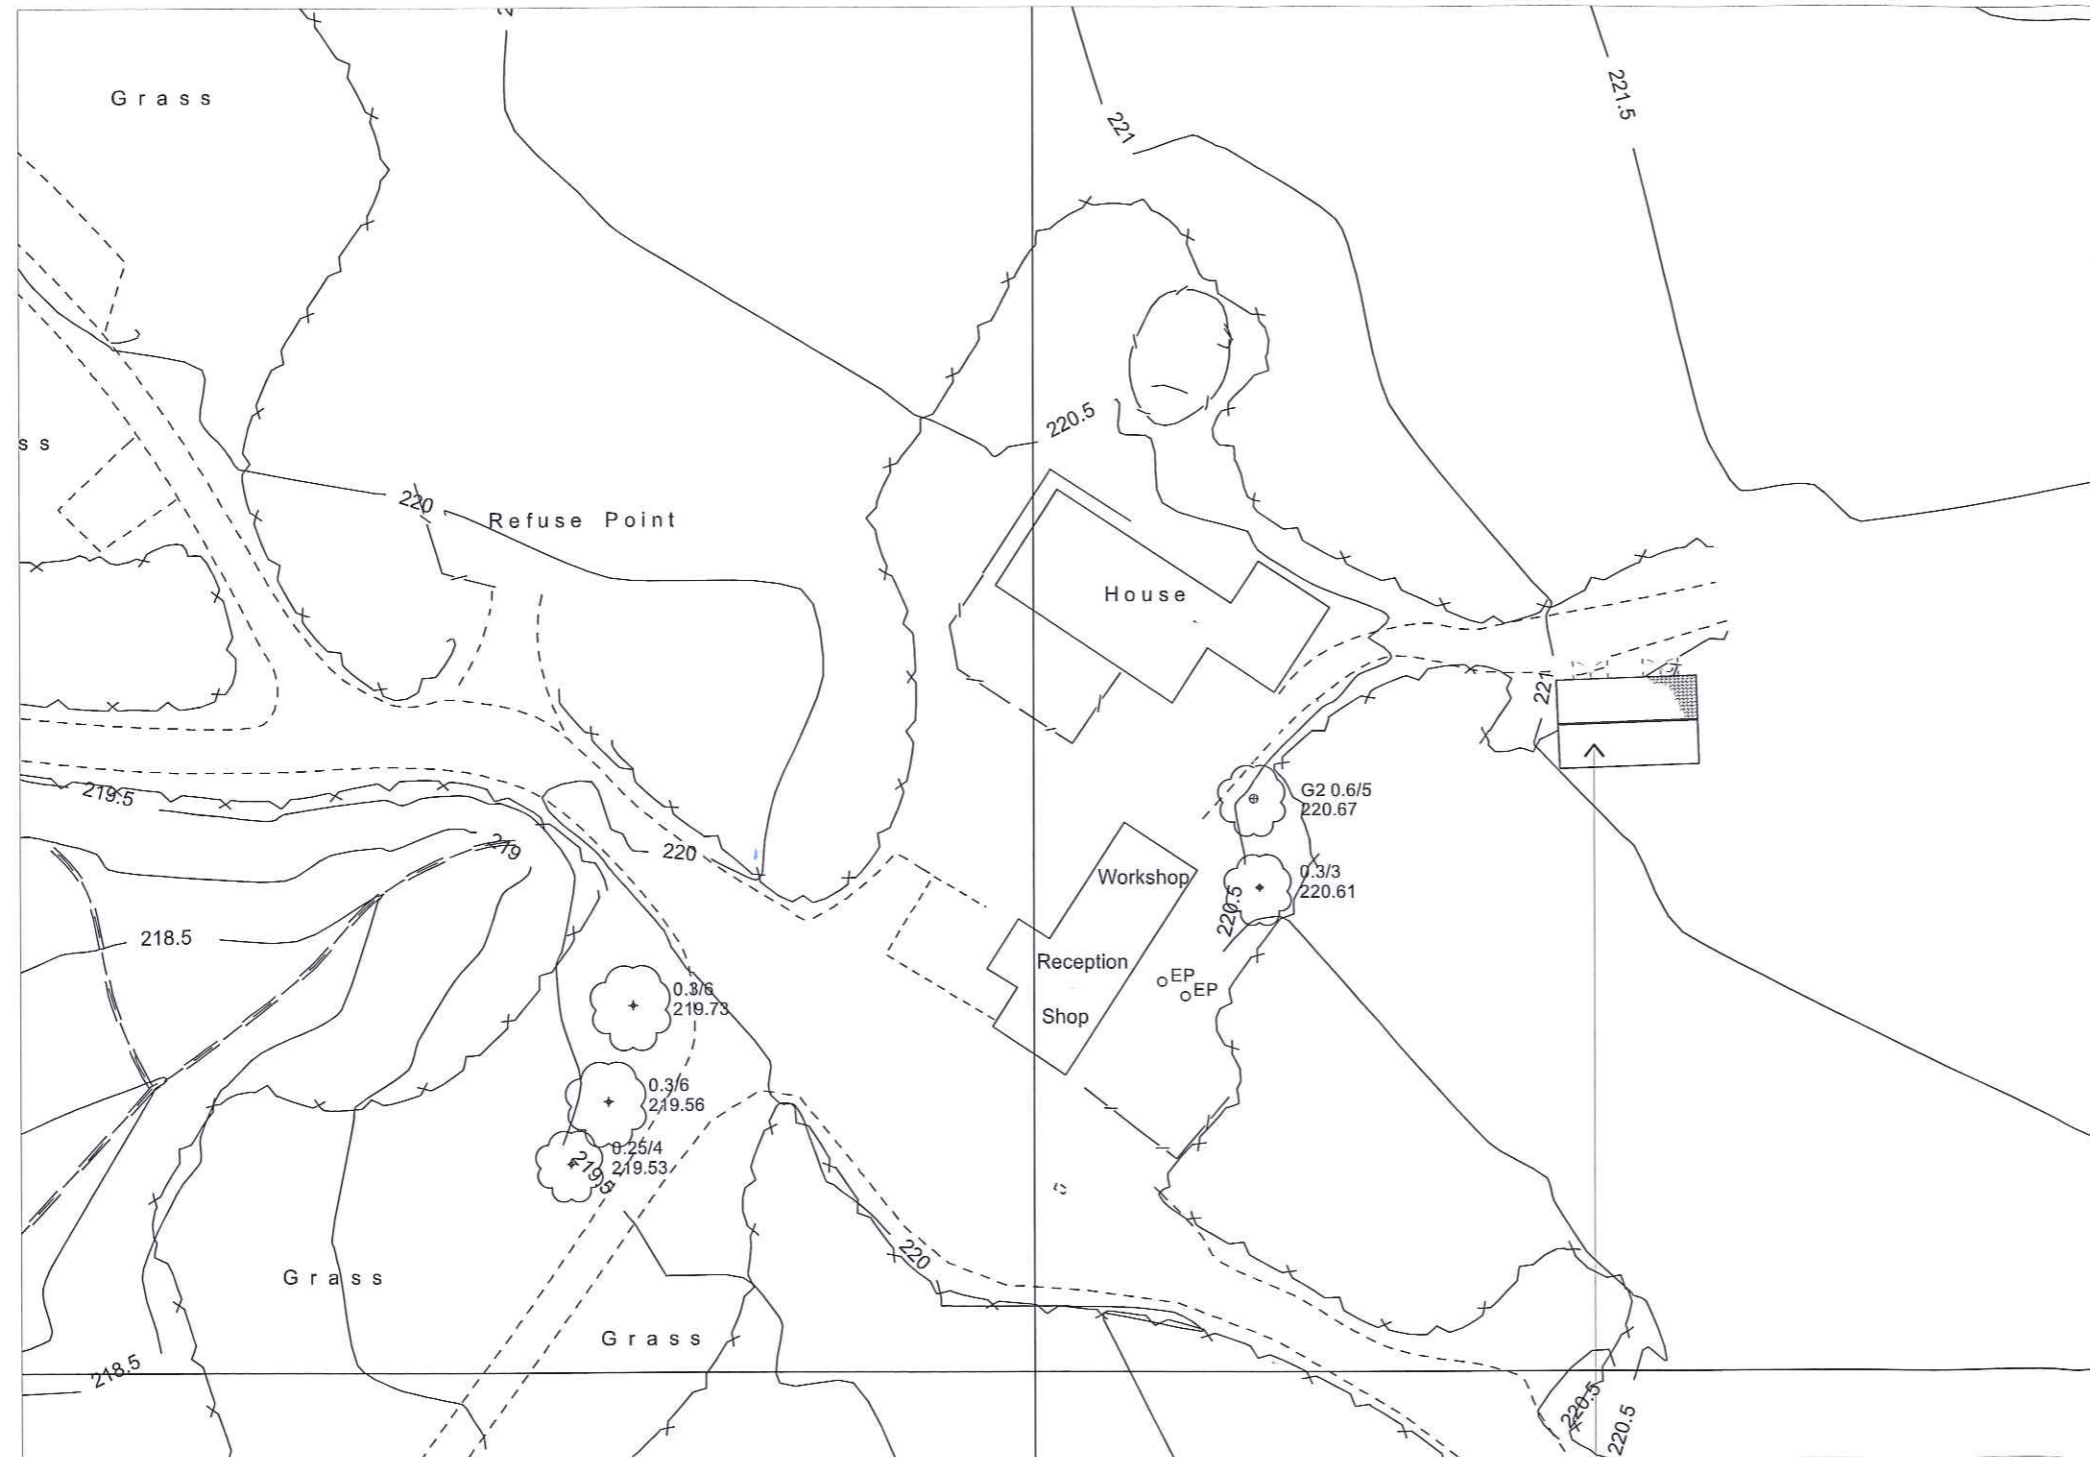

Location of proposed Substation and workshop



Site Block Plan, showing proposed roof plan of substation  
Scale 1:500 at A3

 

FOR PLANNING

rev	date	by	comment	chkd

**STUDIO STEAD** Barclays Bank House,  
Baxtergate, Whitby  
North Yorkshire YO21 1BW

Client  
Mr & Mrs Robinson

Job  
Ladycross Plantation Caravan Park  
Whitby  
North Yorkshire  
YO21 1UA

Drawing Title  
  
Site Block Plan

Scale  
1:500 @ A3


Date	Drawn	Issued	Checked
Aug 2011	SS	SS	

Drg. No.	Rev.
033/ 02	




Copyright Studio Stead

NOTES:  
All dimensions to be checked on site, not scaled from this drawing.  
Any discrepancies on this drawing with other contract documents to be reported immediately to the Contract Administrator for clarification.

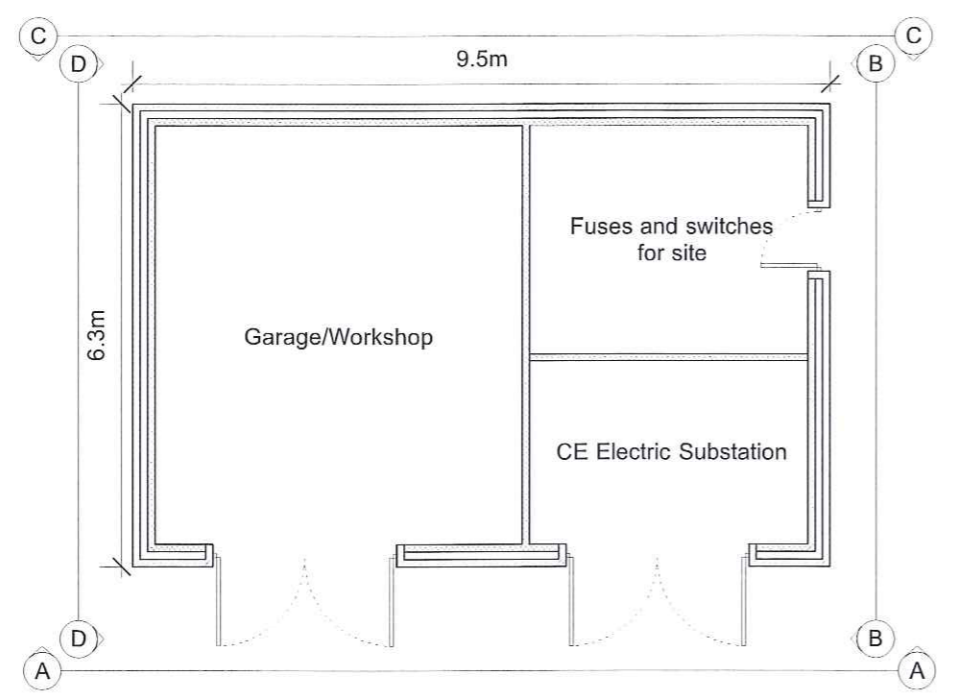


Proposed plan of outbuilding


NYM NPA  
19 AUG 2011

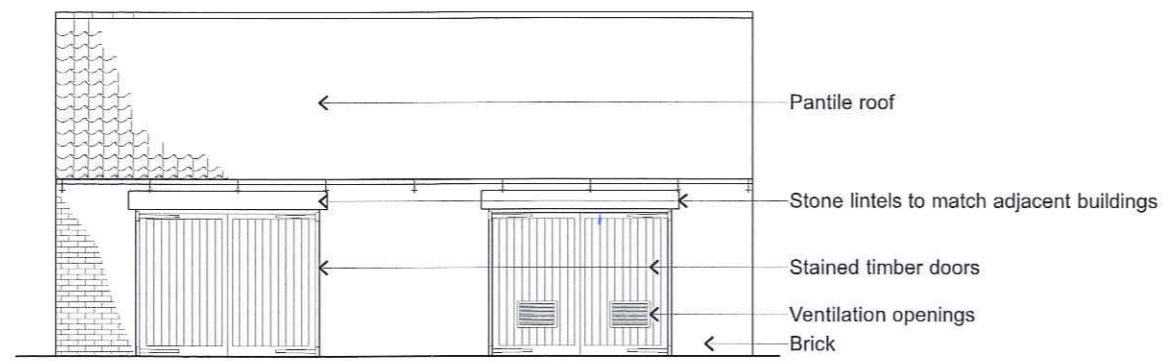


Proposed elevation AA

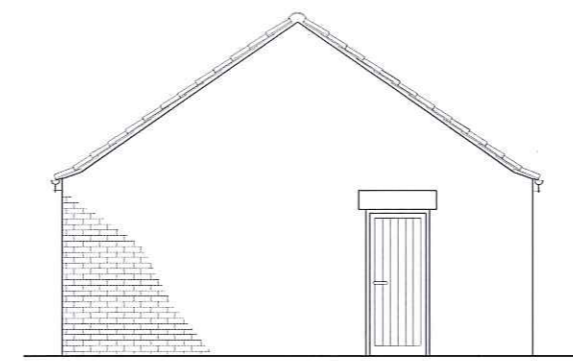

Proposed elevation BB

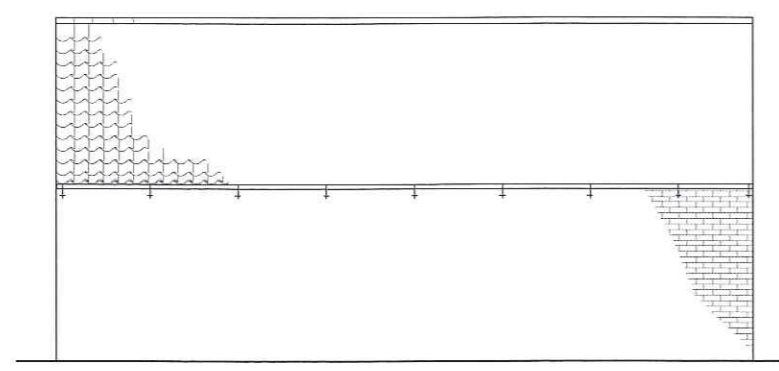

Proposed elevation CC

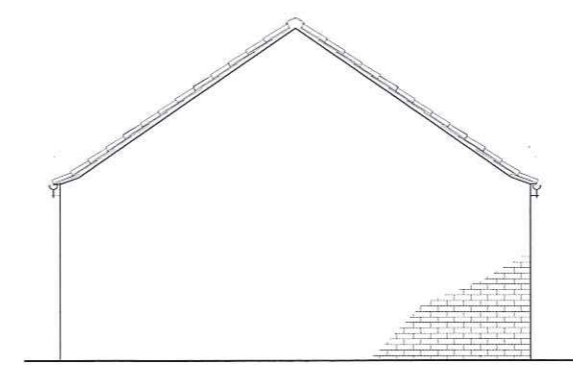

Proposed elevation DD

FOR PLANNING

rev	date	by	comment	chkd
A	150811	SS	Corrections	

**STUDIO STEAD**  
Barclays Bank House,  
Baxtergate, Whitby  
North Yorkshire YO21 1BW  
uk

Client  
Mr & Mrs Robinson

Job  
Ladycross Plantation Caravan Park  
Whitby  
North Yorkshire  
YO21 1UA

Drawing Title  
Proposed drawings

Scale 1:100	@ A3
Date Aug 2011	Drawn SS
	Issued SS
	Checked

Drg. No. 033/ 03	Rev. A
---------------------	-----------