


NYMNF  
24 AUG 2011

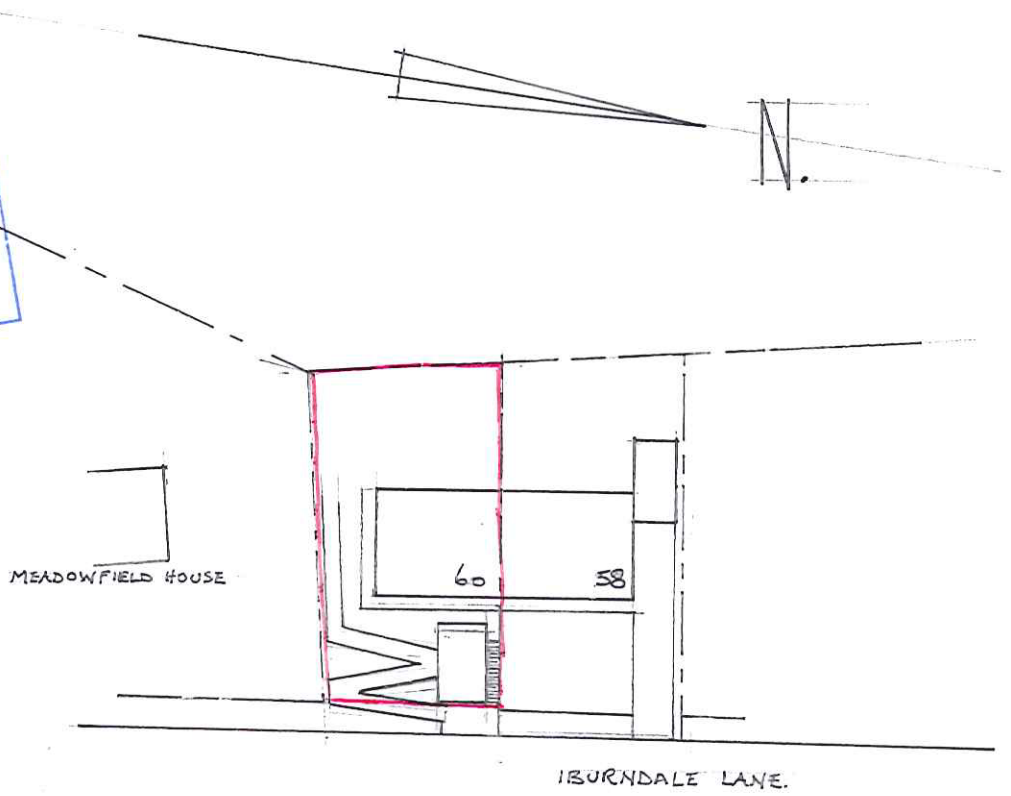


NYM / 2011 / 0569 / FL

SITE LAYOUT SHOWING PROPOSED PATH AT 60,  
IBURNDALE LANE, SLEIGHTS. FOR MRS. HARLAND.


SCALE 1:800  
DATE AUGUST 2011  
DRAWING NO PAD 1109A  
DRAWN BY  
PAD DESIGN




NYM / 2011 / 0569 / F1

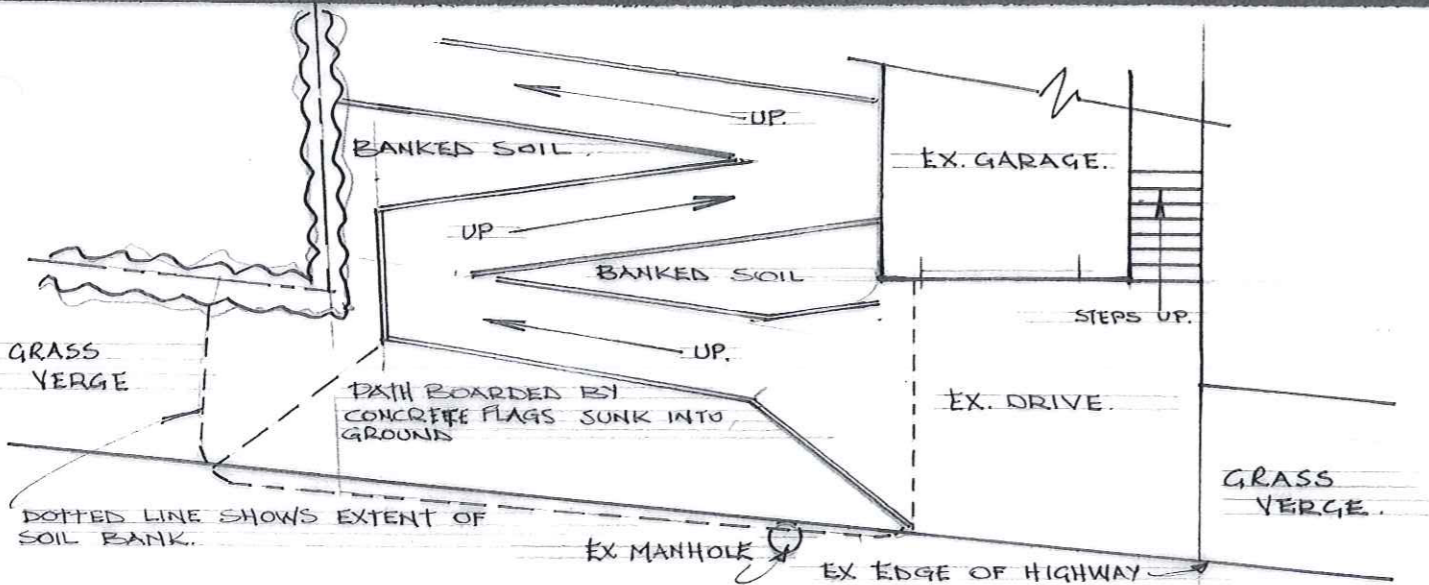


EXISTING LAYOUT OF PATHWAY.

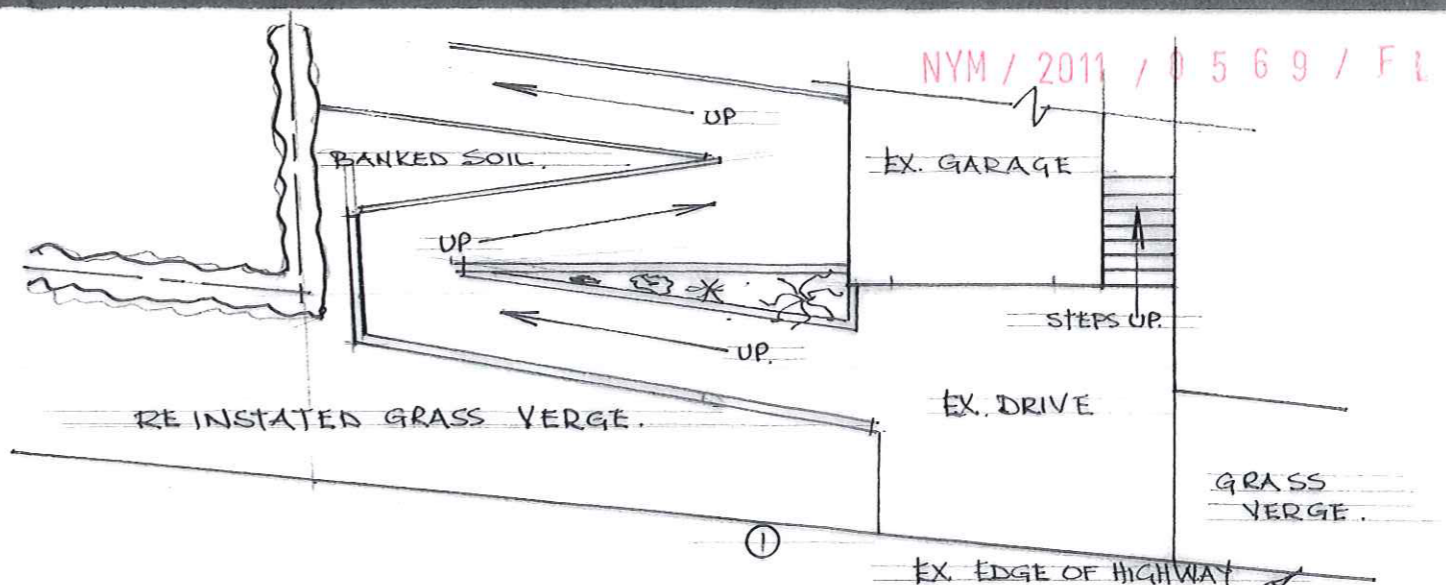

PROPOSED LAYOUT OF PATHWAY.


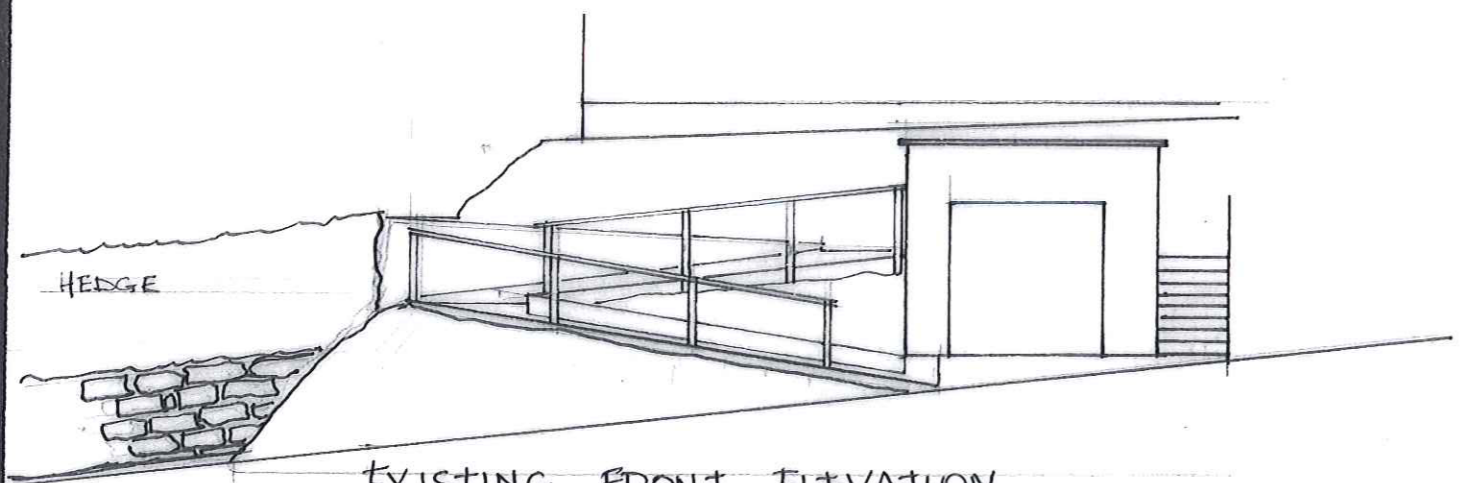


EXISTING FRONT ELEVATION.

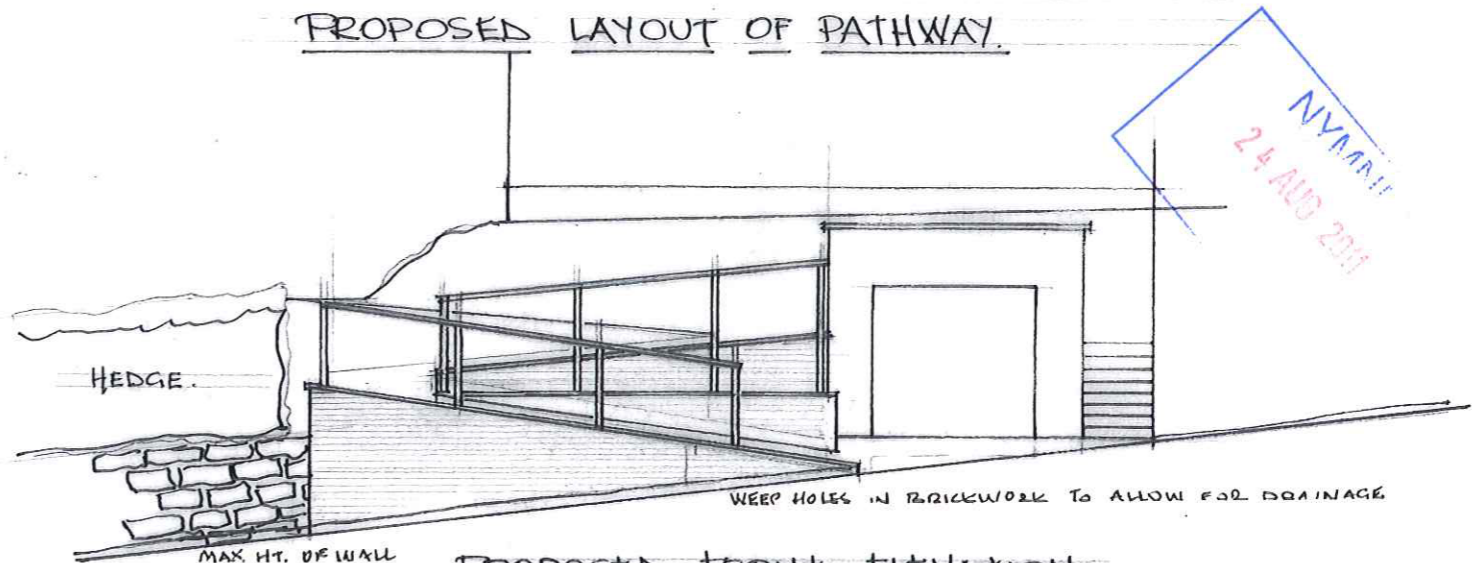

PROPOSED FRONT ELEVATION.

NYM/11  
 24 AUG 2011

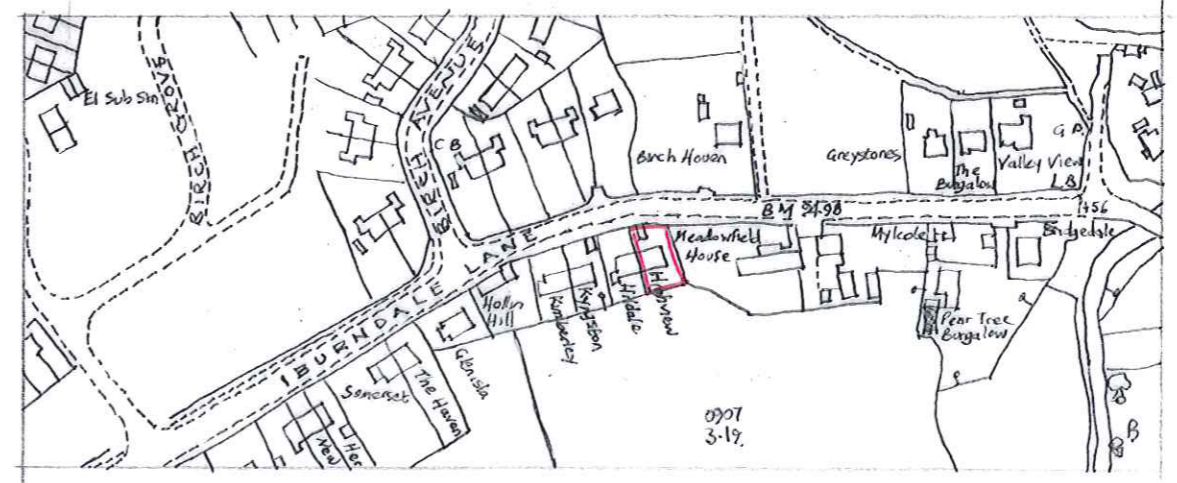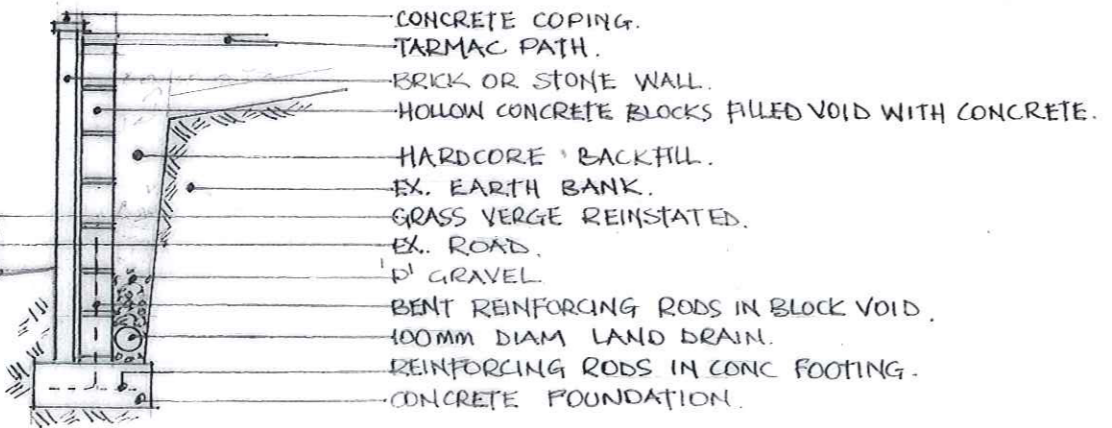

LOCATION PLAN SCALE 1: 2500.

PROPOSED DETAILS OF RETAINING WALLS & PATHWAY SCHEME AT 60, IBURNDALE LANE, SLEIGHTS. FOR MR. & MRS. HARLAND.

SCALES. 1: 100 & 1: 50  
 DATE. JULY 2011  
 DRAWING NO. PAD 1109.  
 DRAWN BY  
 PAD DESIGN.