
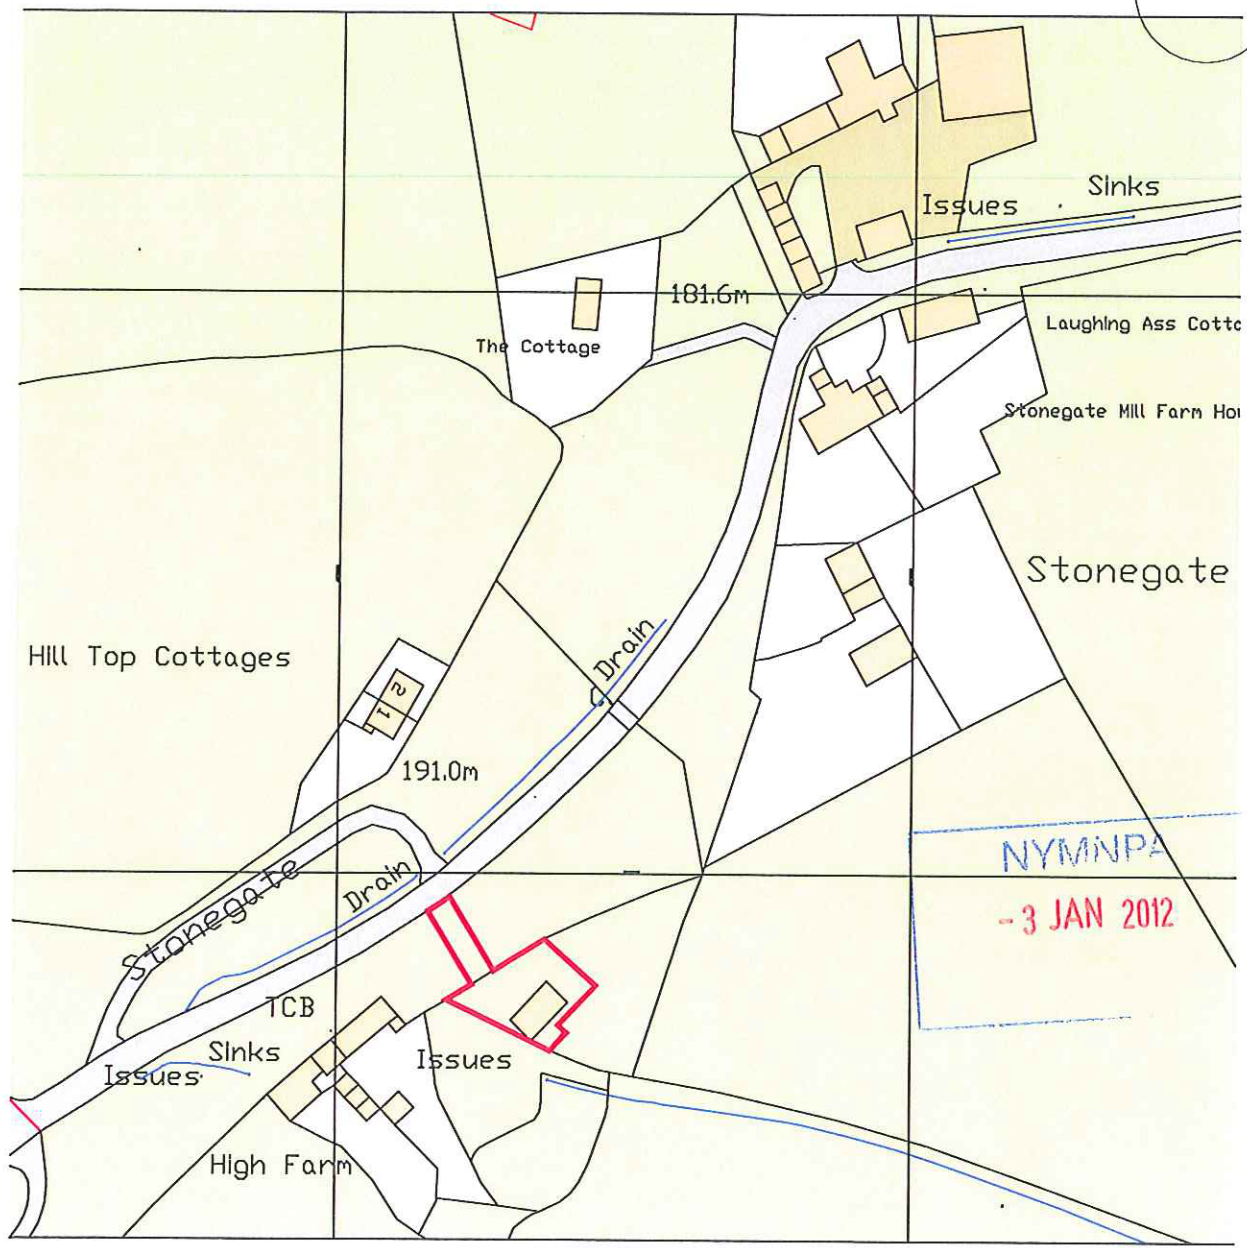


NYM 2011 / 0 5 8 7 / FL

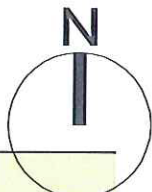

Site Plan

Scale 1:1250

 Airy Hill Manor, Whitby, North Yorkshire, UK. YO21 1QB.			CLIENT: Mrs R Bentley			DRAWING TITLE: Site Plan		
			PROJECT: Hill Top Barn, Stonegate Holistic Therapy Centre			A4	DRN: C. Eynon	DATE: 18.11.11
A	18.11.11	CE	Issued for approval			SCALE: 1:1250@A4		ISSUE: Preliminary
REV	DATE	BY	AMENDMENT	CHKD	APVD	DRAWING NR: D10083-01		REV: A