



Do not scale from this drawing, only figured dimensions are to be taken from this drawing.
 The contractor must verify all dimensions on site before commencing any work or shop drawings.
 The contractor must report any discrepancies before commencing work. If this drawing exceeds the quantities taken in any way, the technician is to be informed before work is initiated.
 Work within the construction (design and management) regulations 1994 is not to start until a health & safety plan has been produced. This drawing is copyright and must not be reproduced without consent of bhd Partnership Ltd.

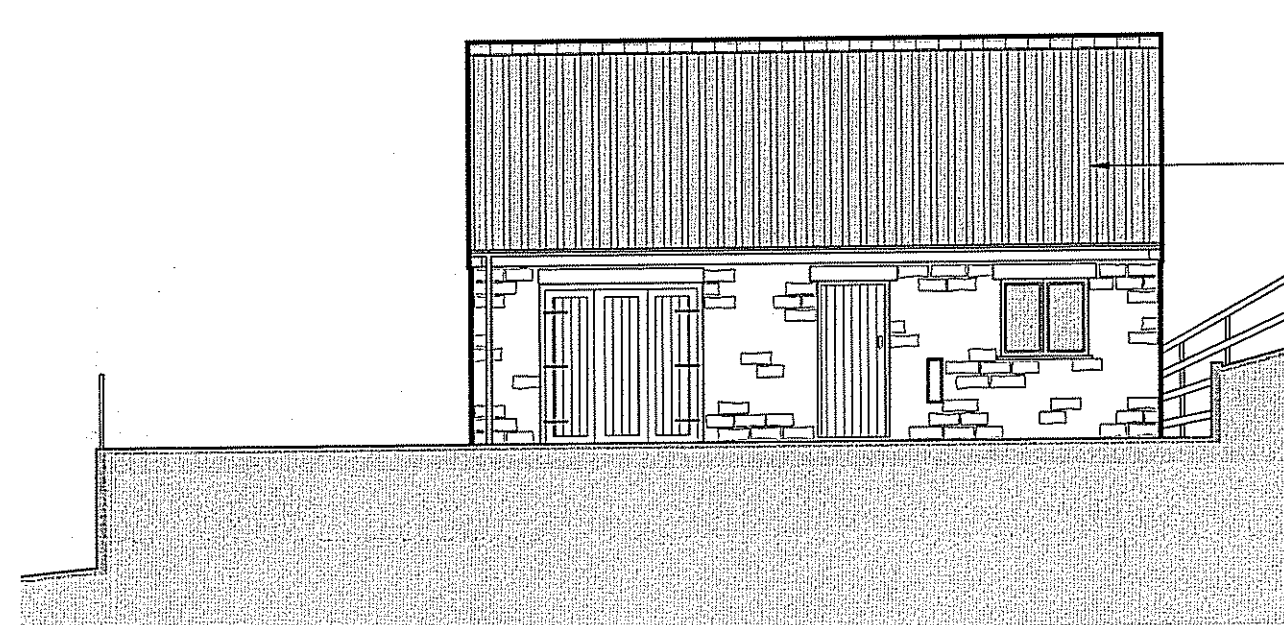


Front Elevation

1:100

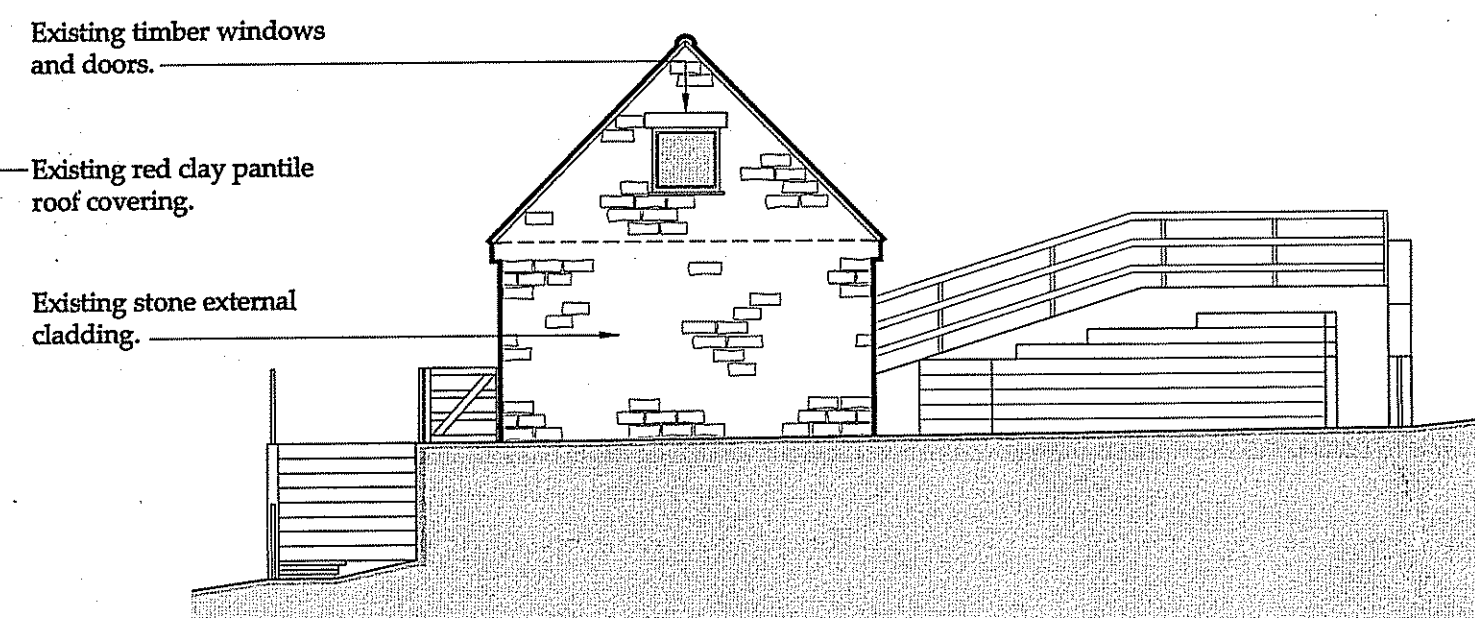


Side Elevation

1:100

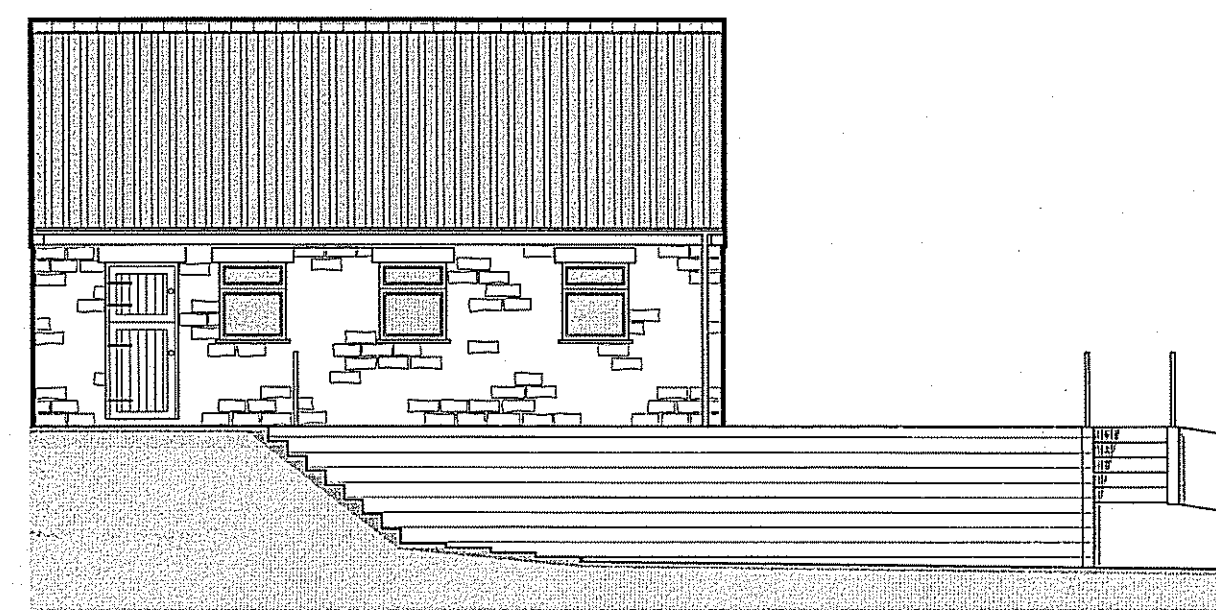


Rear Elevation

1:100

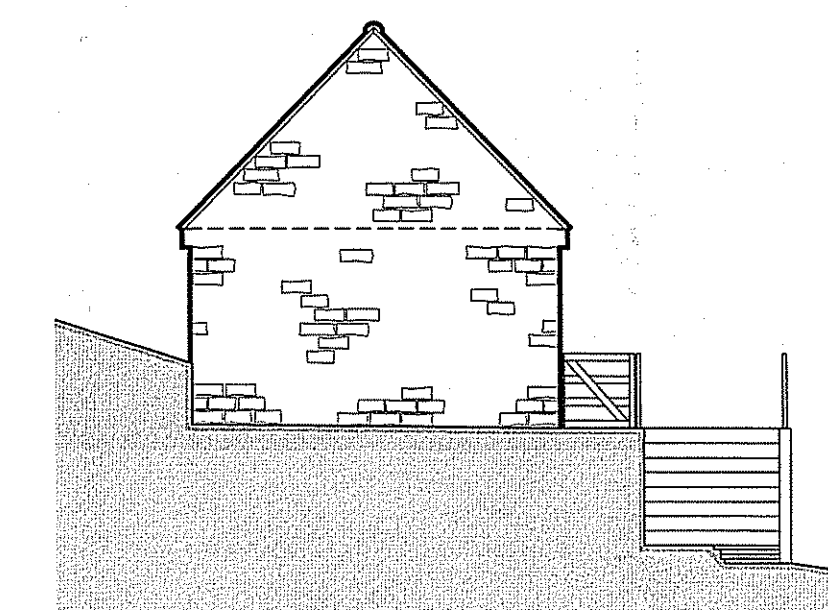


Side Elevation

1:100

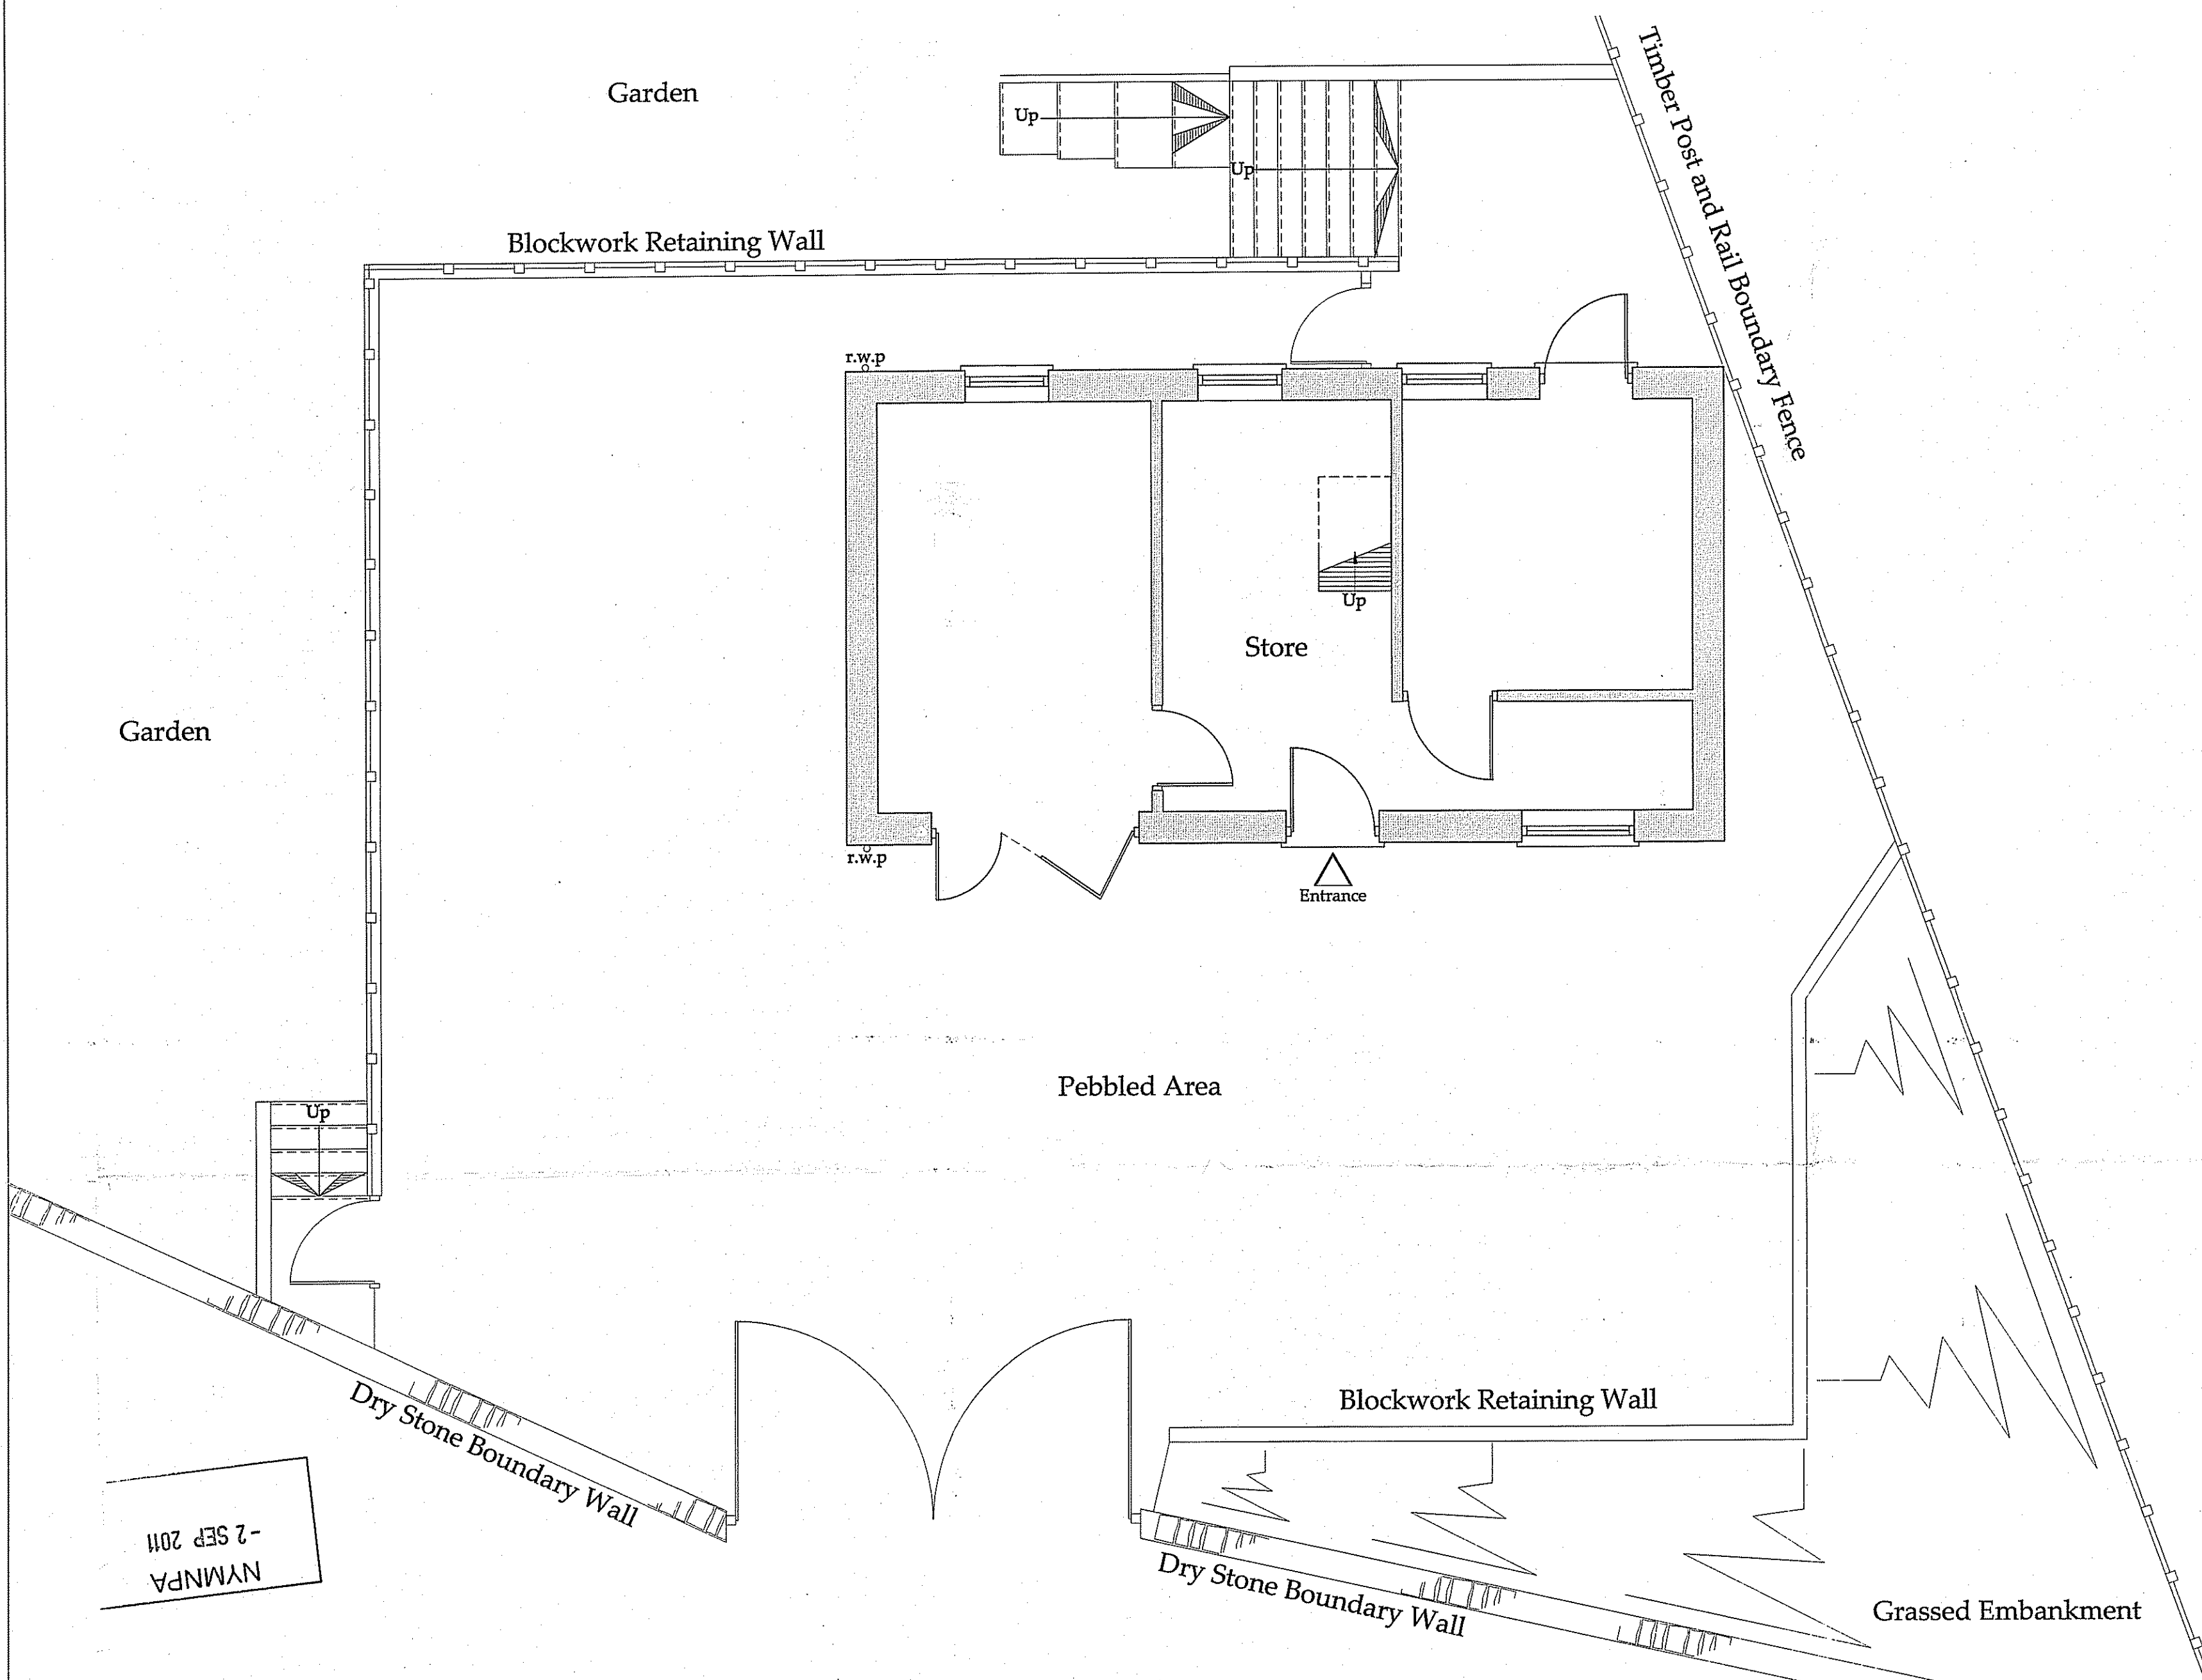

Ground Floor Plan

1:50

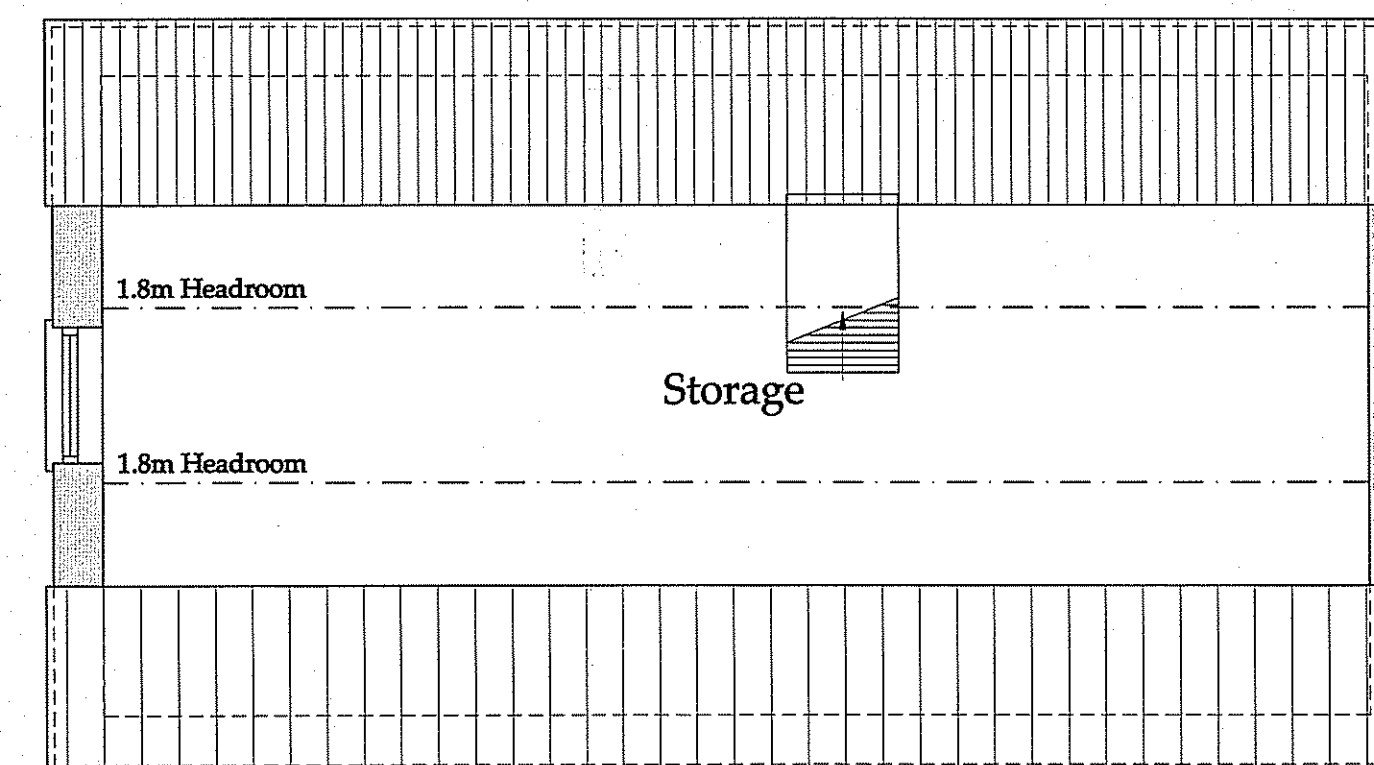

Loft Floor Plan

1:50

Drawings for Planning consideration only, Construction Details to be added.

REV	DATE	BY	AMENDMENT
A	31/08/11	MDT	Issue for approval

bhd
 partnership
 Architecture + Engineering
 Airy Hill Manor, Waterstead Lane,
 Whitby, N. Yorks. YO21 1QB.

CLIENT: Mrs. R. Bentley

PROJECT: Hill Top Barn, Stonegate
 Holistic Therapy Centre

DRAWING: Existing
 Plans & Elevations

DRAWING STATUS: Preliminary




DRAWN: N.Robinson/ M.D.Todd
 CHECKED: N.I.Duffield

SCALE & SIZE: 1:50, 1:100 @ A1
 DATE: 31/08/11

DRAWING NO: D10083-02
 REV: A

NYMNP/PA
 -2 SEP 2011

Do not scale from this drawing, only figured dimensions are to be taken from this drawing.
 The contractor must verify all dimensions on site before commencing any work or shop drawings.
 The contractor must report any discrepancies before commencing work. If this drawing exceeds the quantities taken in any way, the technician is to be informed before work is initiated.
 Work within the construction (design and management) regulations 1994 is not to start until a health & safety plan has been produced. This drawing is copyright and must not be reproduced without consent of BHD Partnership Ltd.

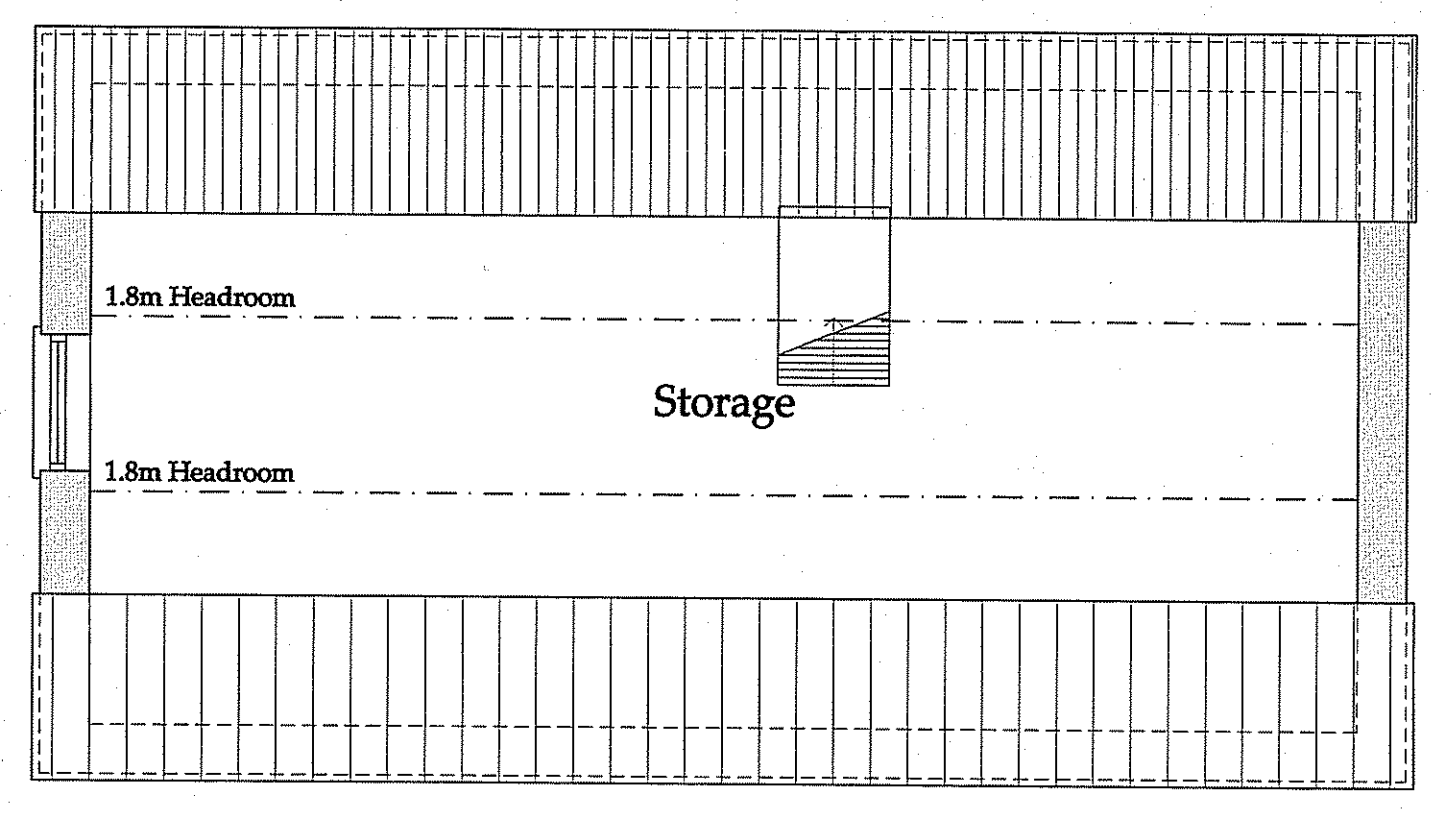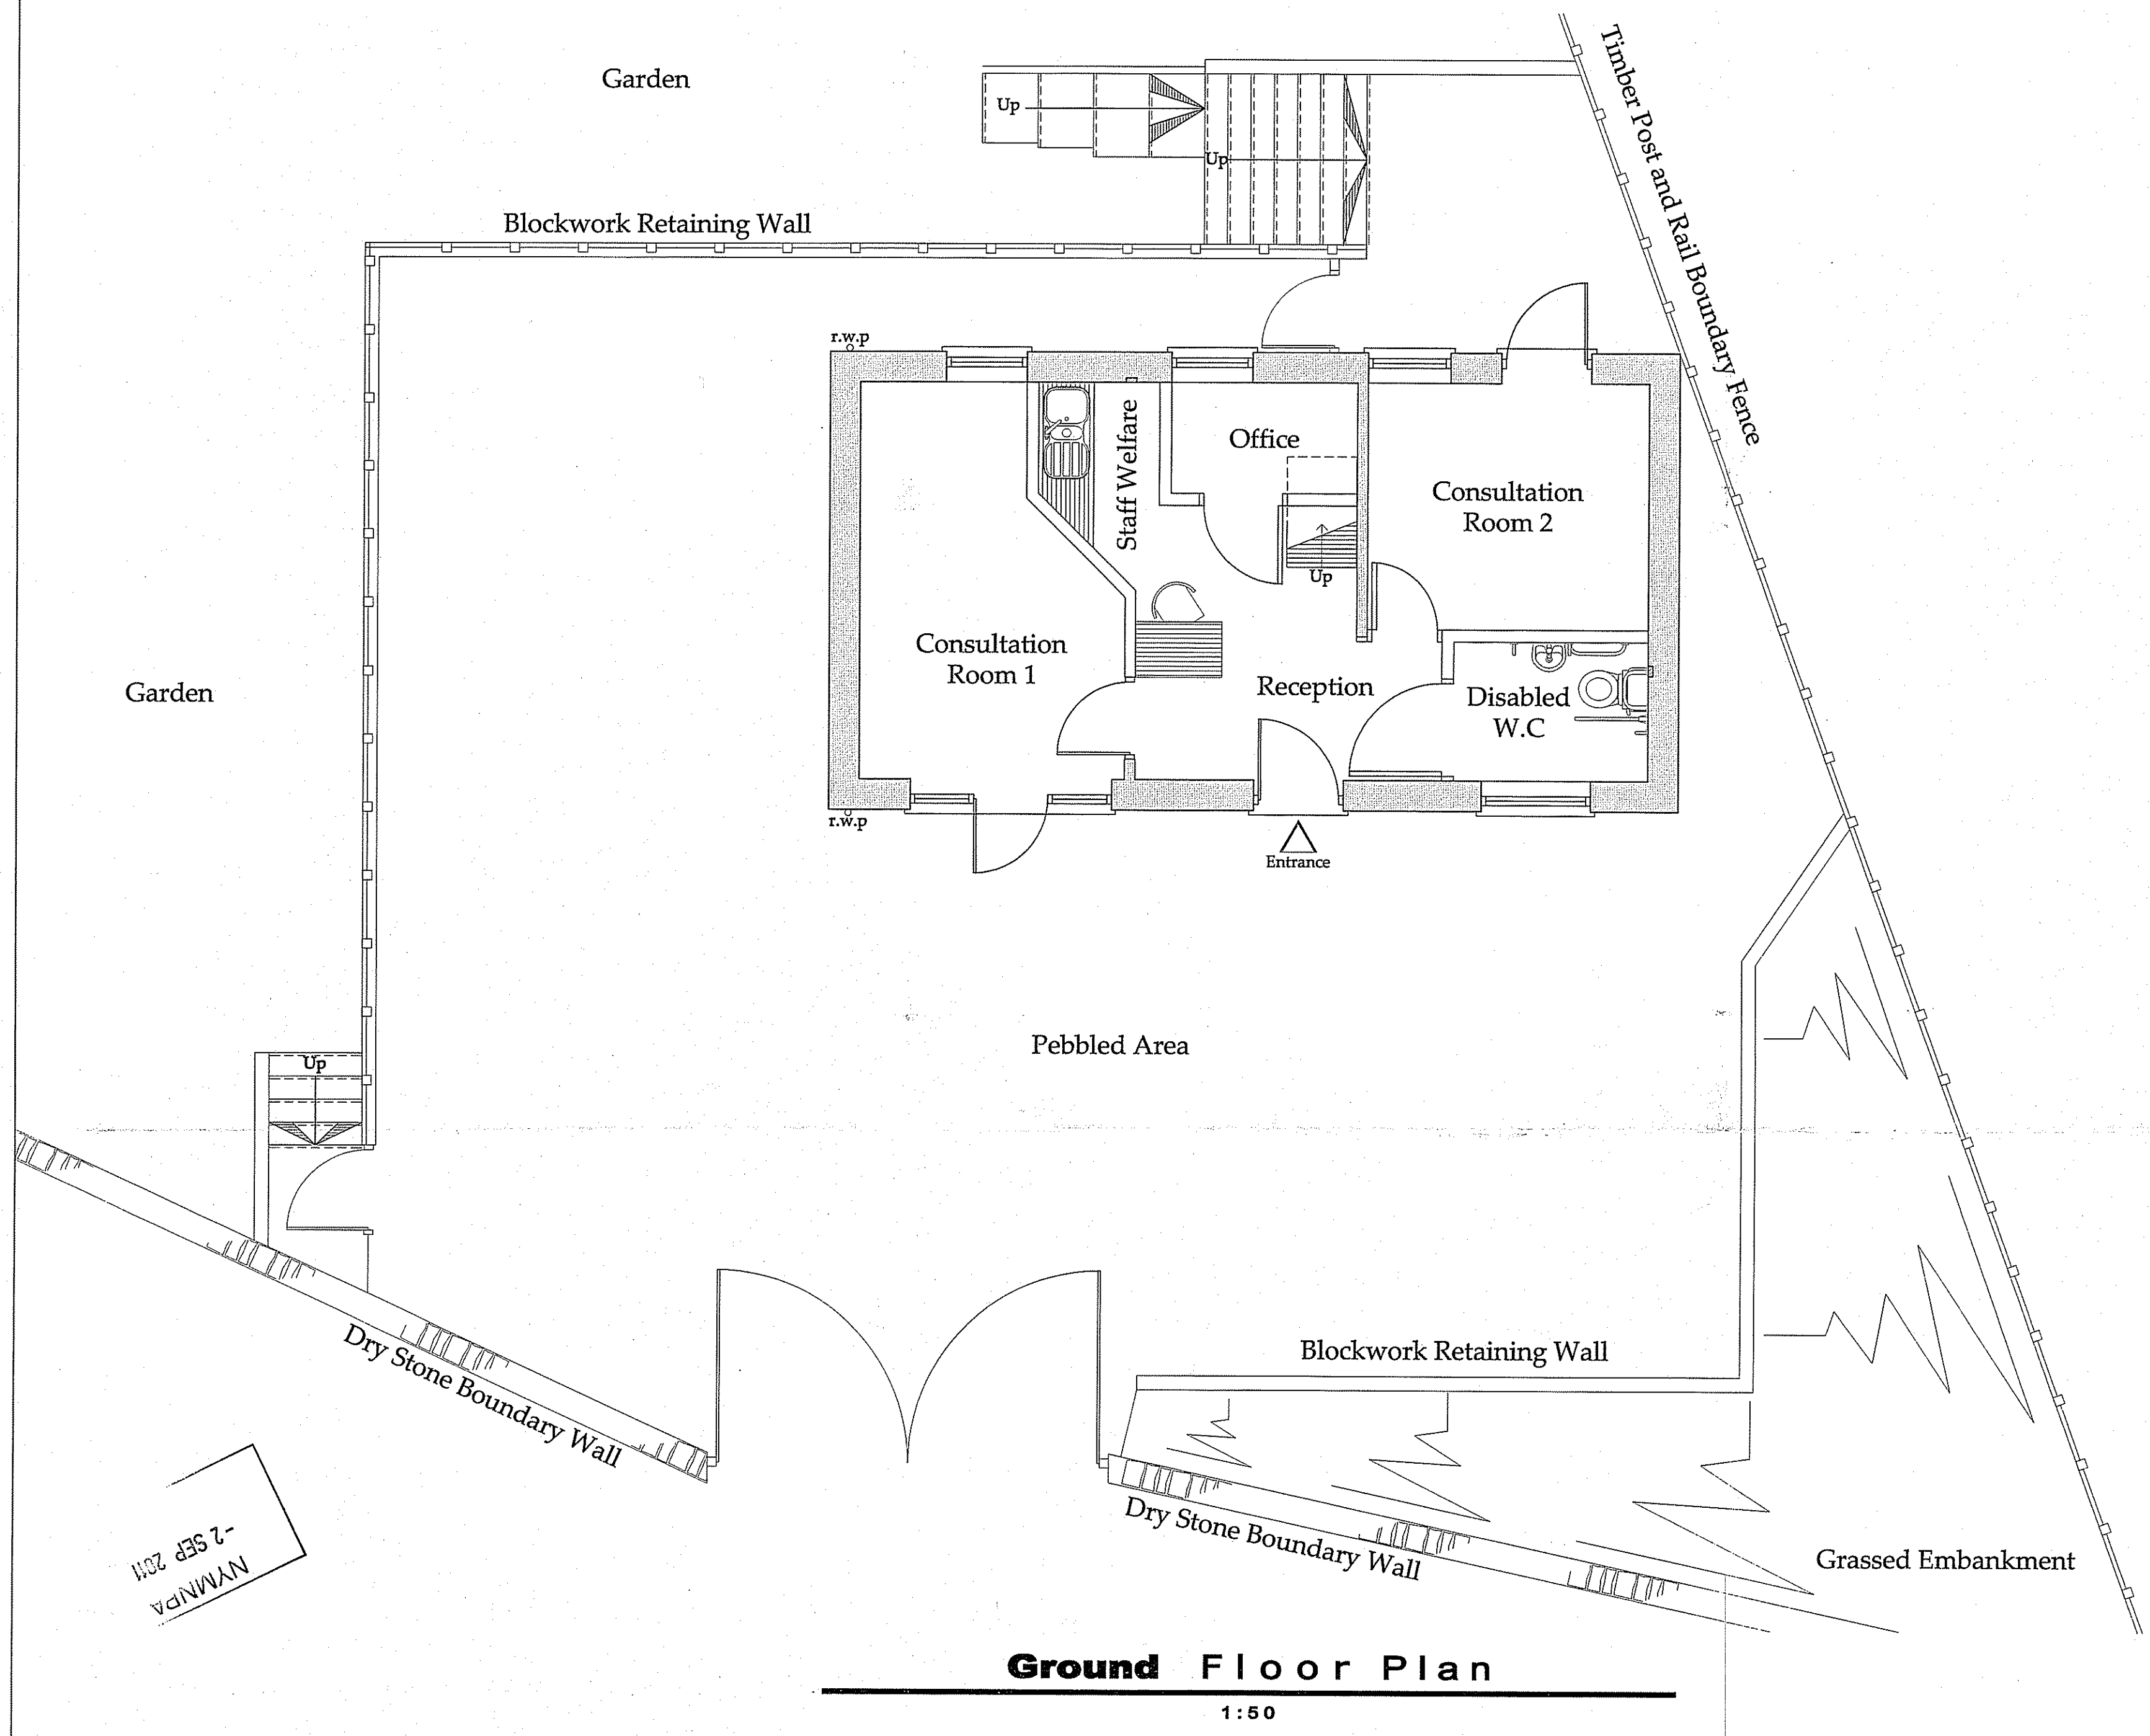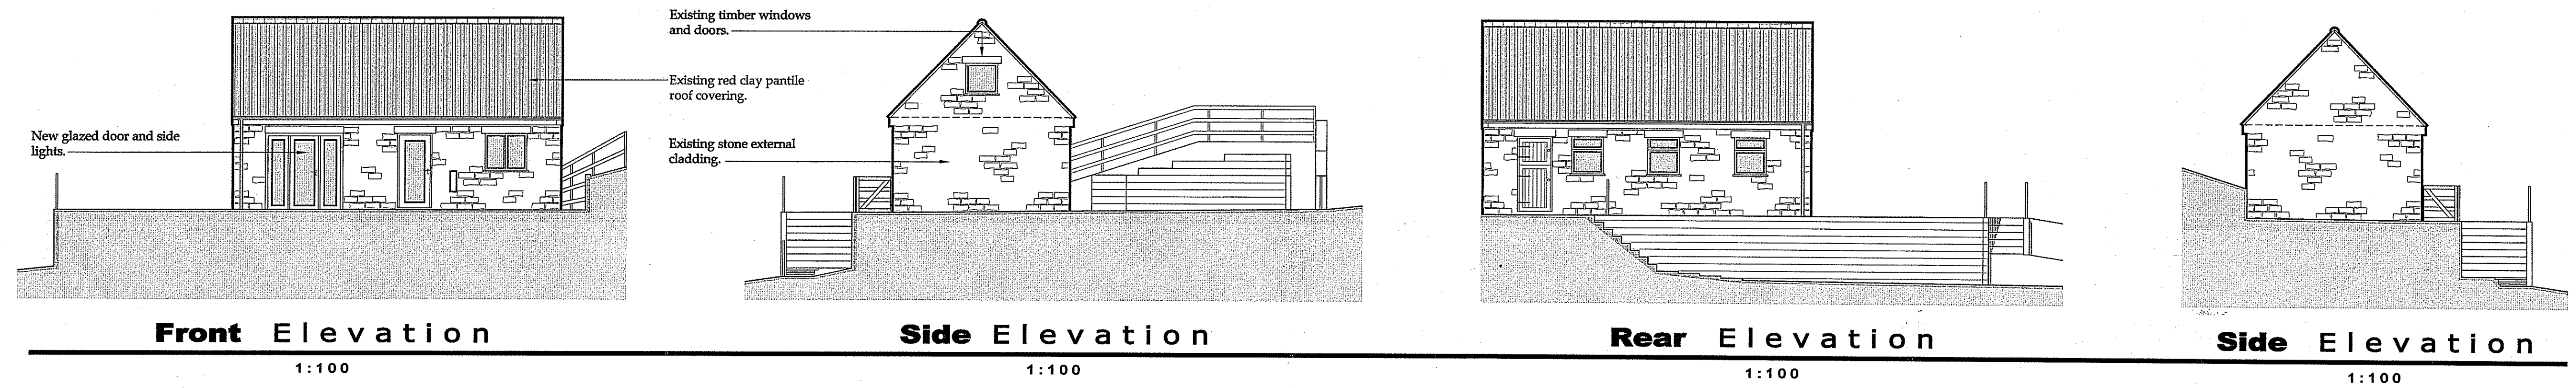

Drawings for Planning consideration only, Construction Details to be added.

REV	DATE	BY	AMENDMENT
A	31/08/11	MDT	Issue for approval

bhd
 partnership
 Architecture + Engineering
 Airy Hill Manor, Waterstead Lane,
 Whitby, N. Yorks. YO21 1QB.

CLIENT: Mrs. R. Bentley
 PROJECT: Hill Top Barn, Stonegate Holistic Therapy Centre

DRAWING: Proposed Plans & Elevations

DRAWING STATUS: Preliminary	
DRAWN: M.D.Todd	CHECKED: N.I.Duffield
SCALE @ SIZE: 1:50, 1:100 @ A1	DATE: 31/08/11
DRAWING No: D10083-03	REV: A

NYM 2-235 23