

NYM/NPA
15 SEP 2011

Ian Pick Associates
Ian Pick BSc (Hons) MRICS

Llewellyn House
Middle Street
Kilham
Driffeld
YO25 4RL

CLIENT
Peter Beeforth
Middlewood Farm
Fylingthorpe
Robin Hoods Bay
YO22 4UF


JOB TITLE
Solar PV Panels

DWG. TITLE
Existing Site Plan

SCALE 1:500 **DRN-IP**

REVISION

DWG. NUMBER IP/PB/02	DATE Sept 11
--------------------------------	------------------------

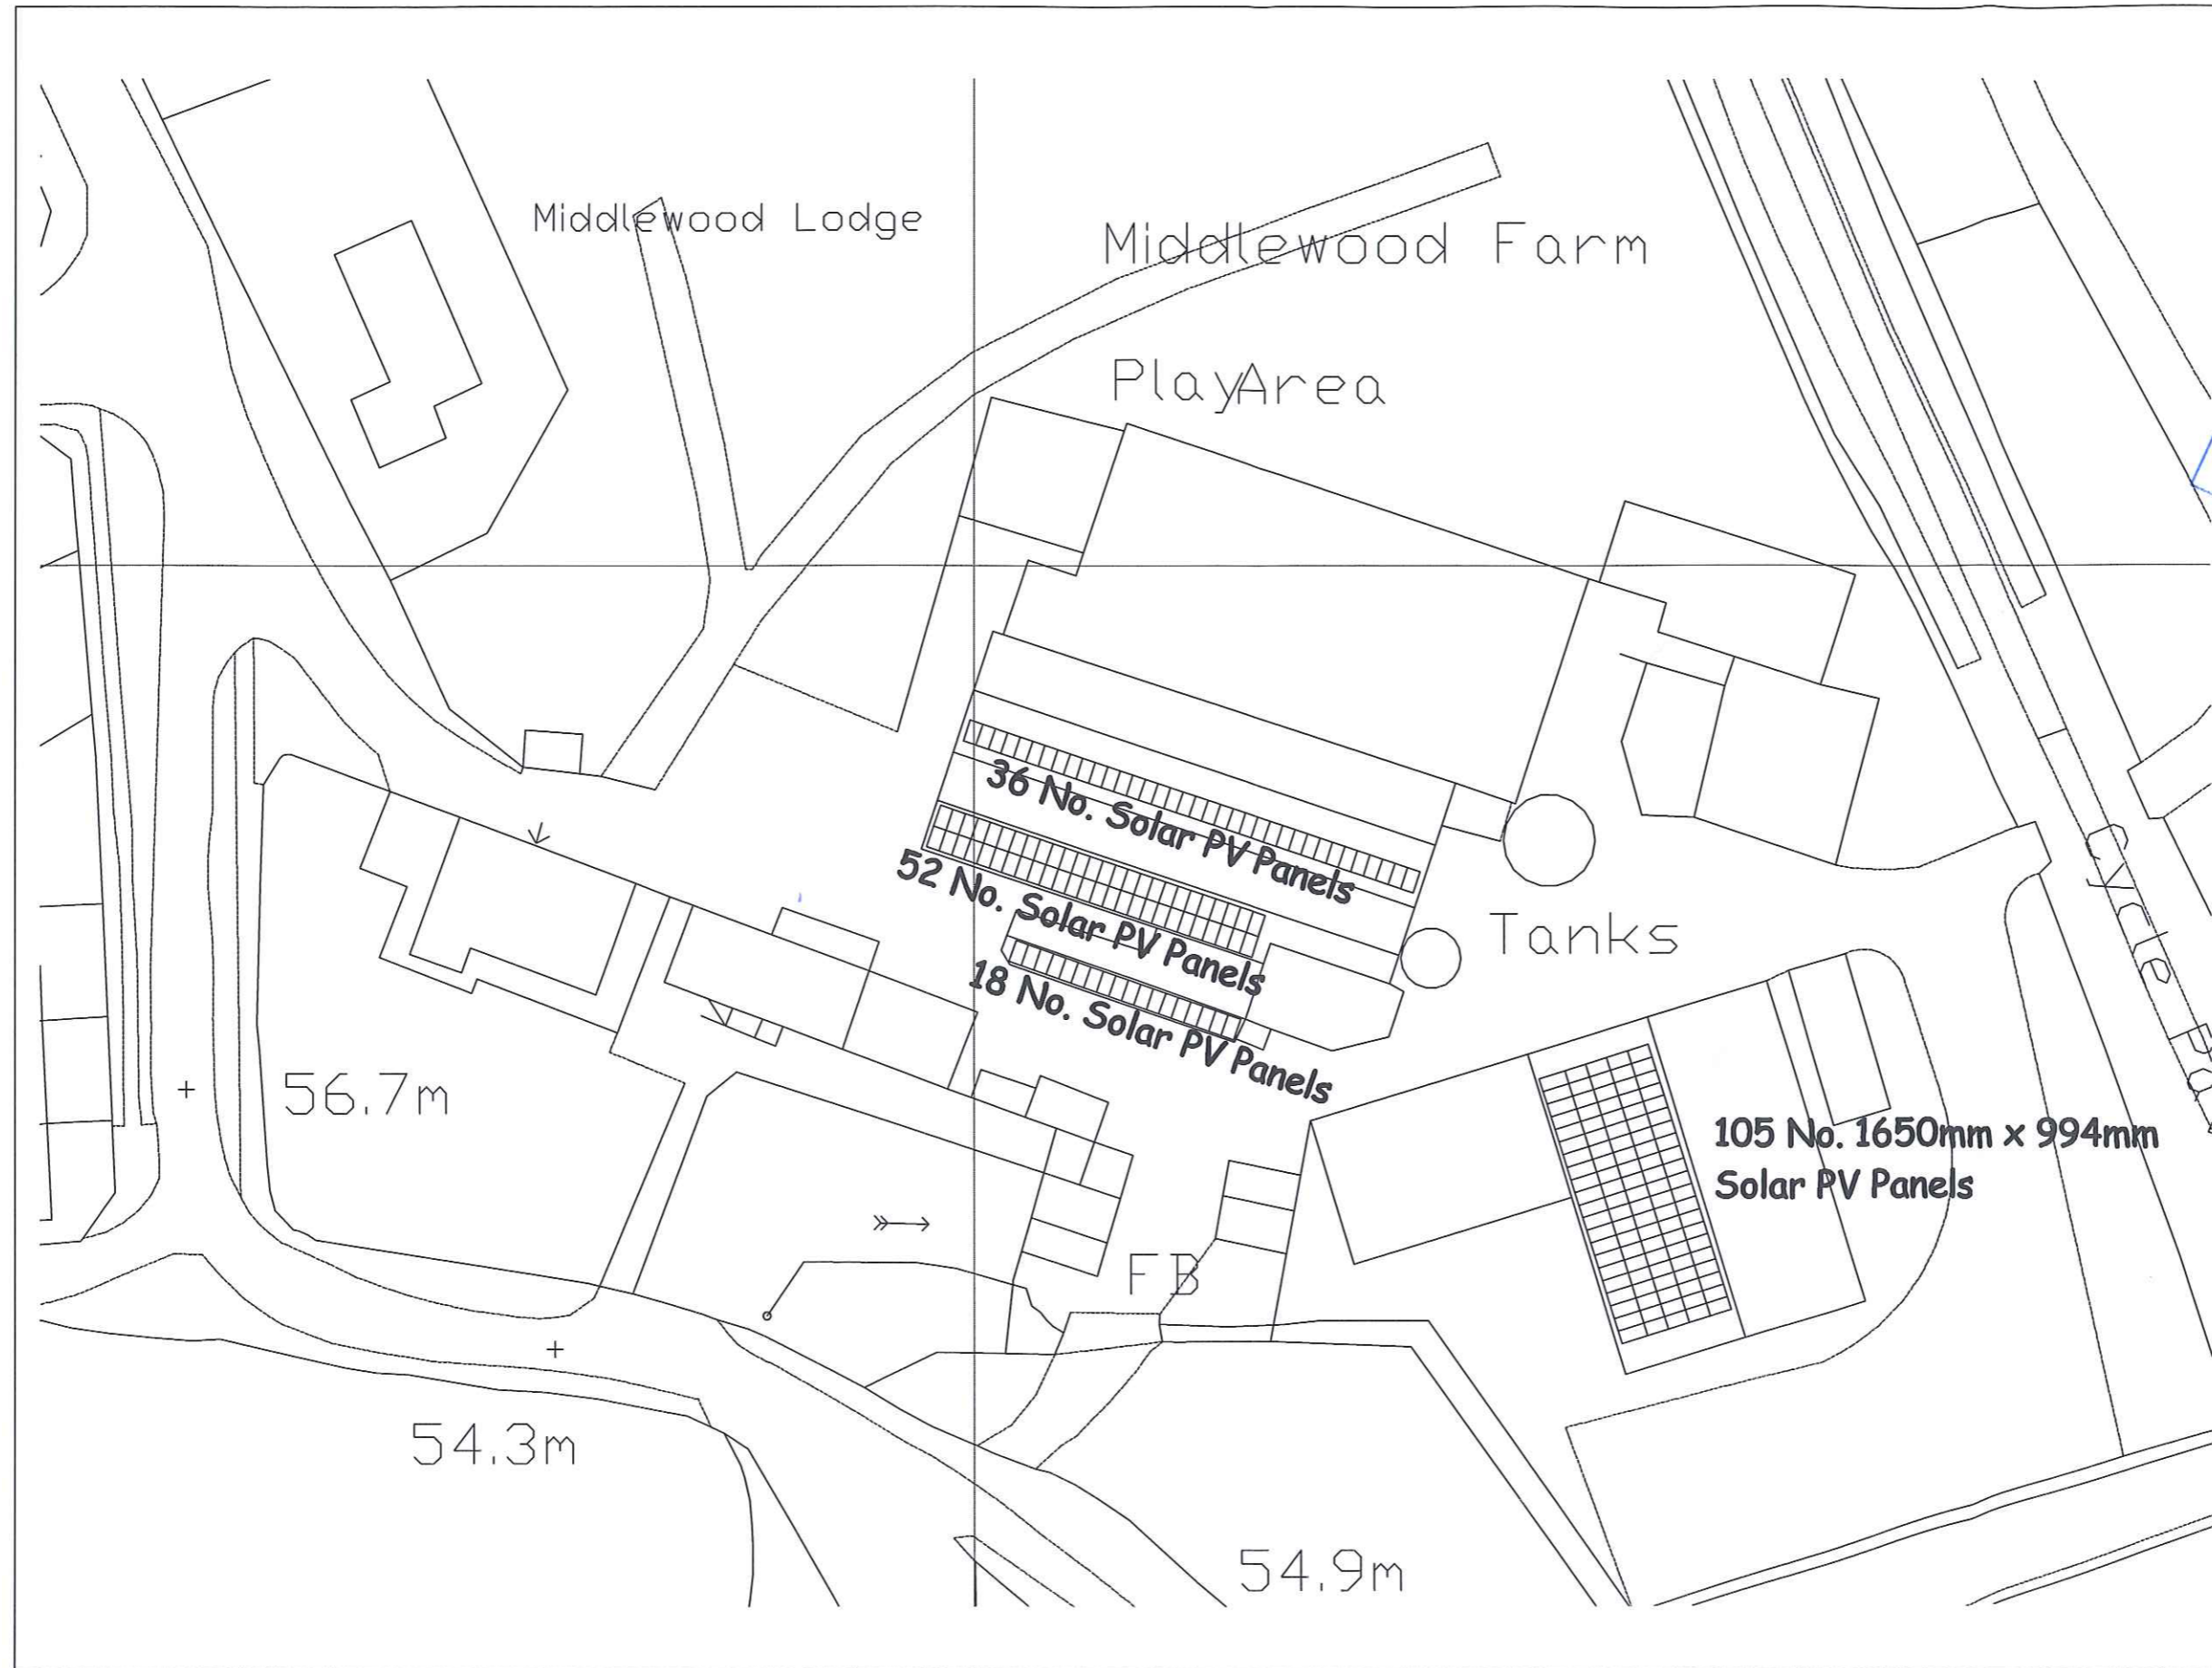

APPROVED
16 SEP 2011



Ian Pick BSc (Hons) MRICS

Llewellyn House
Middle Street
Kilham
Driffield
YO25 4RL

CLIENT
Peter Beeforth
Middlewood Farm
Fylingthorpe
Robin Hoods Bay
YO22 4UF

JOB TITLE
Solar PV Panels

DWG. TITLE
Proposed Site Plan

SCALE 1:500	DRN-IP
--------------------	---------------

REVISION

DWG. NUMBER IP/PB/03	DATE Sept 11
--------------------------------	------------------------