

Ordnance Survey (c) Crown Copyright 2010. All rights reserved. Licence number 100020449



NYM/NDP
19 SEP 2011

Site boundary

REVISIONS

This design is copyright ©




FAMILY HOUSING
SCRAPER LANE
STAINSACRE, N. YORKS

SITE LOCATION PLAN

Drawn: OSurvey Scale: 1:1250@A3
Date: APR 2011 Checked:

brewsterbye architects
5 NORTH HILL ROAD
HEADINGLEY
LEEDS
LS6 2EN

Dwg No: 02/16 (02)001 #

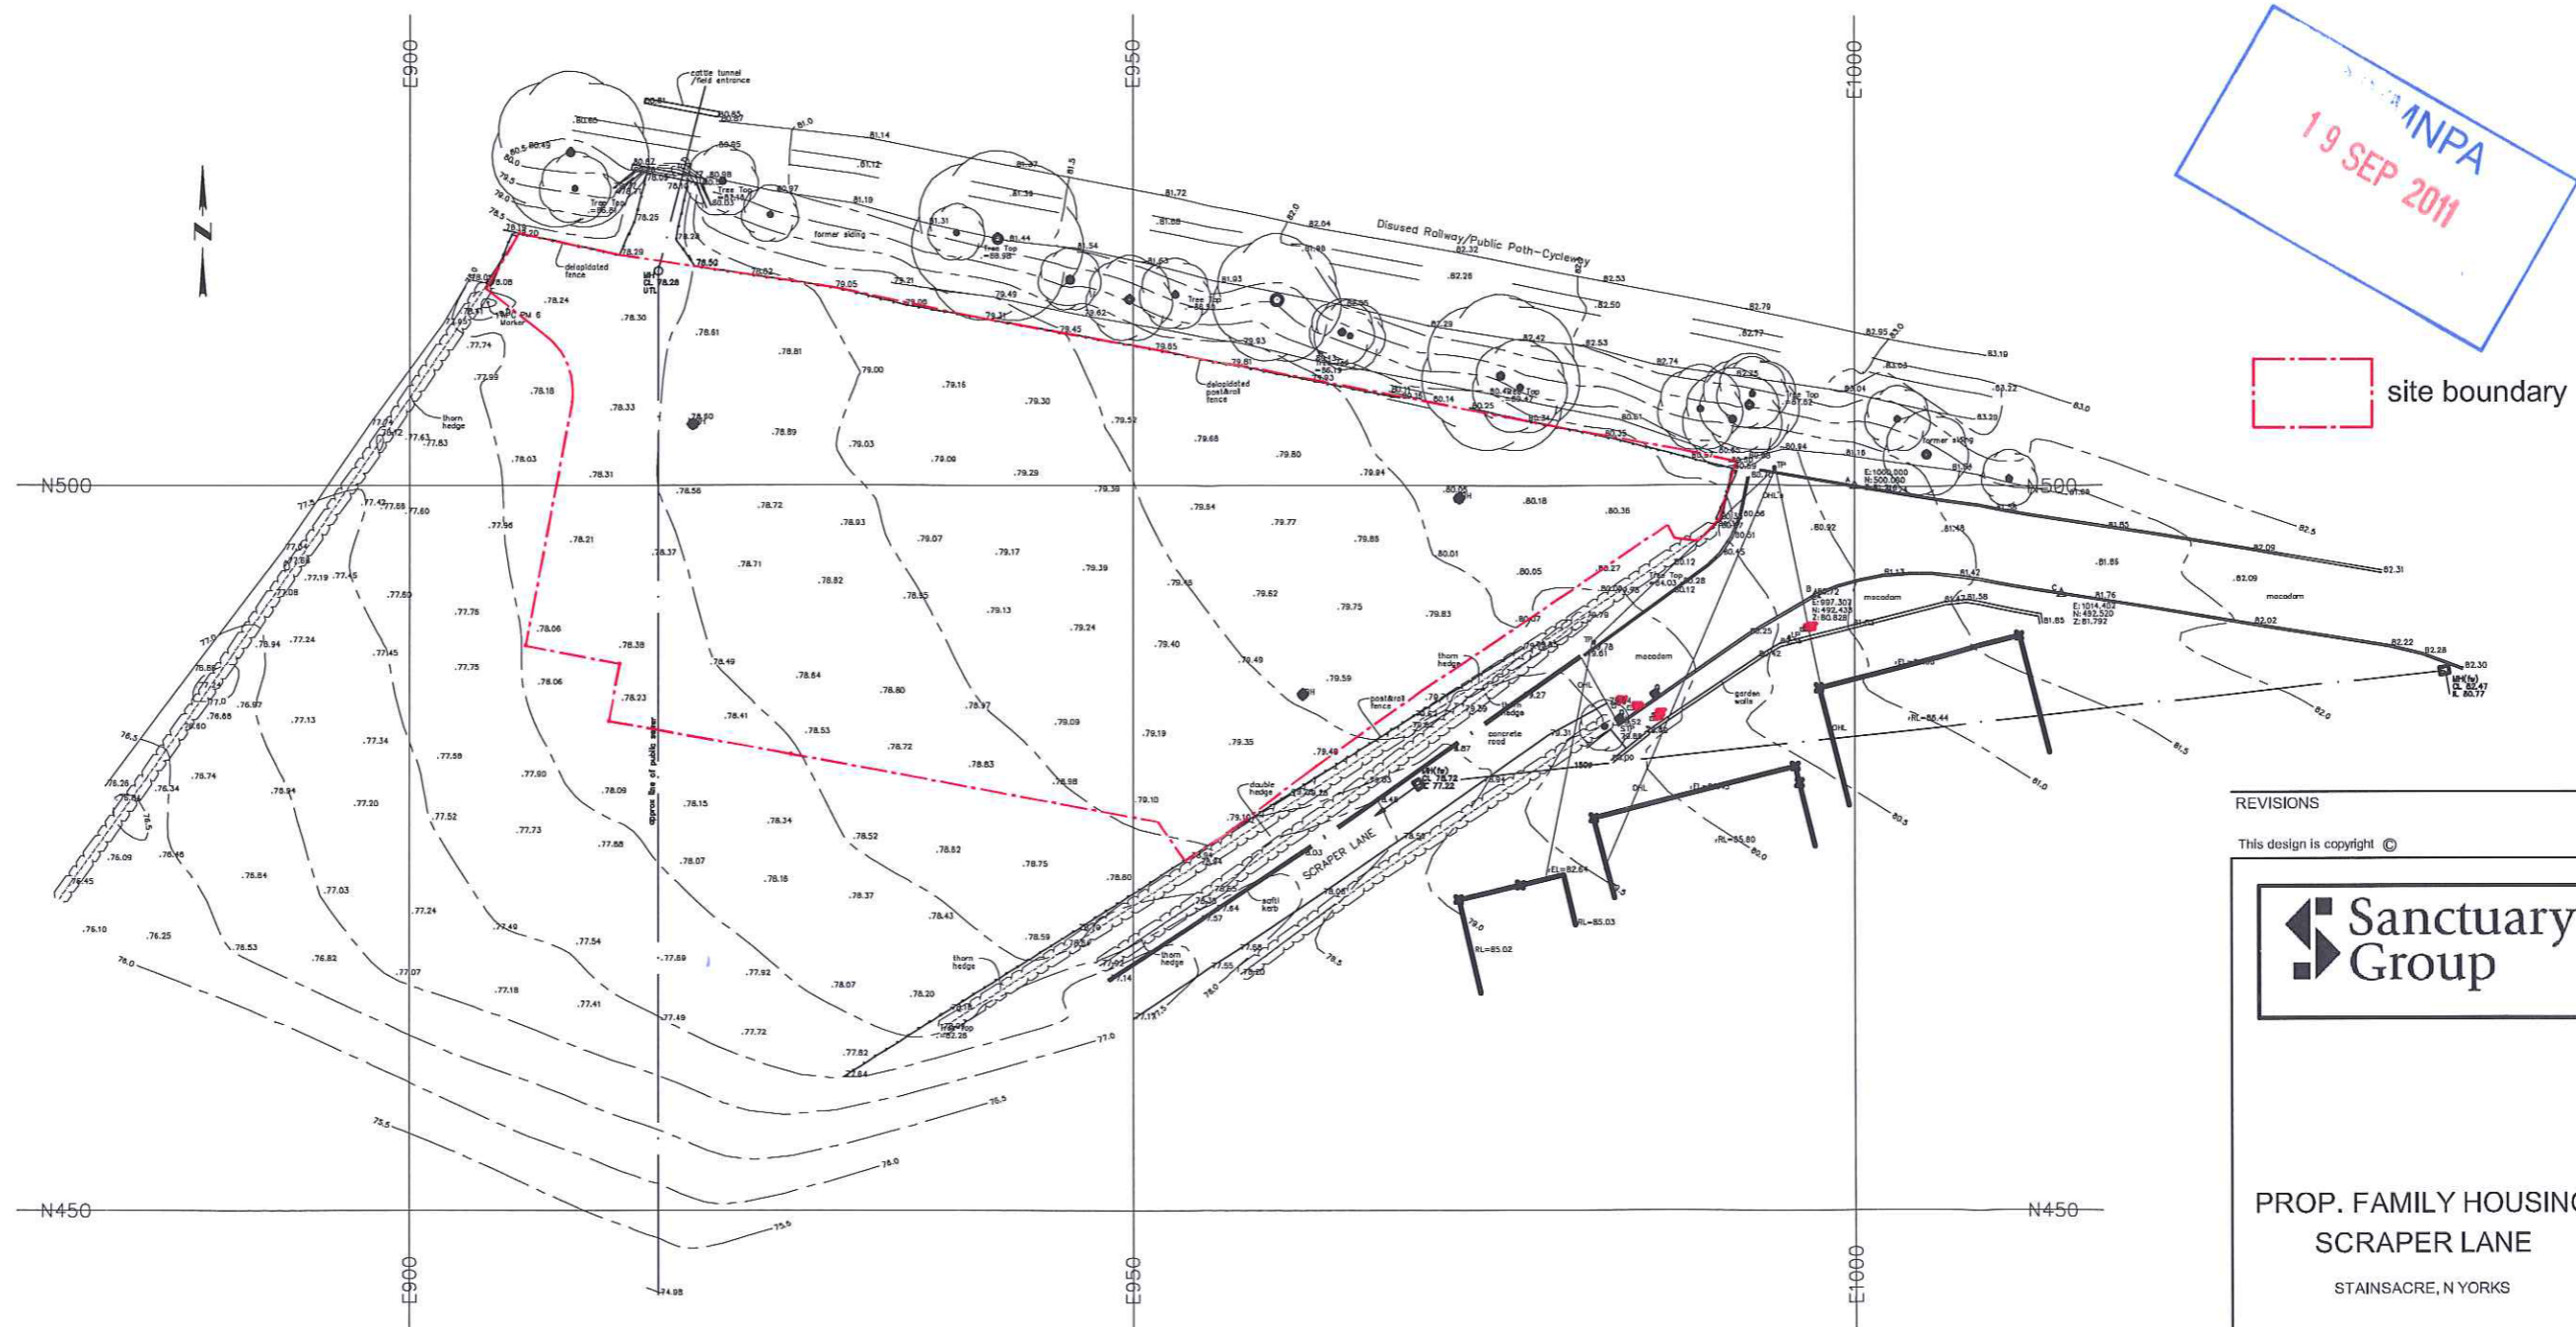

NPA

 19 SEP 2011

site boundary

REVISIONS


This design is copyright ©



PROP. FAMILY HOUSING
 SCRAPER LANE
 STAINSACRE, N YORKS

EXISTING SITE PLAN

Drawn: AHS Scale: 1:500 @ A3
 Date: 1.9.11 Checked: NW

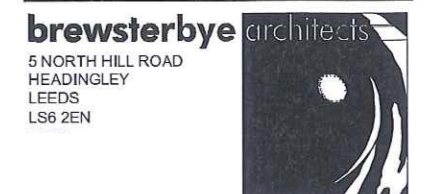

Dwg No: 02/16 (02)002

