

SIDE ELEVATION



DOOR HAS A WHITE U-PVC PANEL AT THE BOTTOM  
 WHITE PVC-U DOOR AND WINDOW PRODUCTS WITH CLEAR GLAZING


FRONT ELEVATION



WHITE PVC-U CLAD ALUMINIUM ROOF SYSTEM WITH CLEAR GLAZING INFILL PANELS


WALLS TO BE BLOCK TO MATCH THE EXISTING

PLAN VIEW

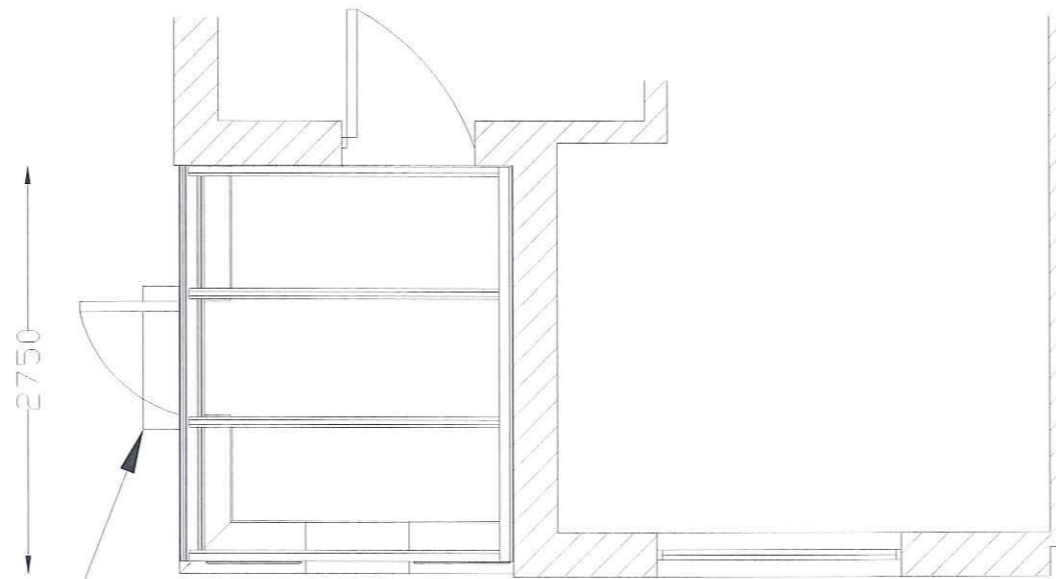

NEW STEP TO BE CONSTRUCTED

BOUNDARY

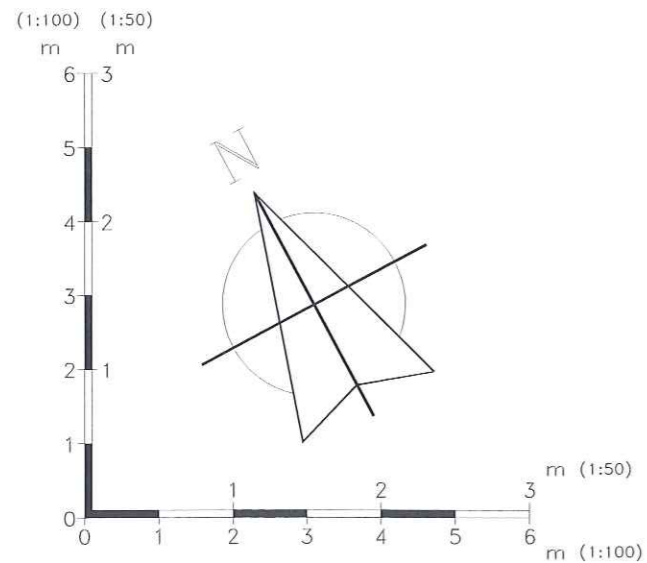

Paper Size A3

NYMNP  
 23 SEP 2011

PROPOSED

Drawing No: 4910/02	Pag Ref No: NE1543AP
Title: MYHILL	Drawn: A.BURGESS
WEST WINDS HARWOOD DALE SCARBOROUGH NORTH YORKSHIRE YO13 0DT	Scale: 1:100 / 1:50
EVEREST CONSERVATORIES UNIT 7 NORTH ORBITAL COMMERCIAL PARK, NAPSURY LANE, ST ALBANS ALI 1XB	
Date:	22/09/2011



SIDE ELEVATION



FRONT ELEVATION




PLAN VIEW

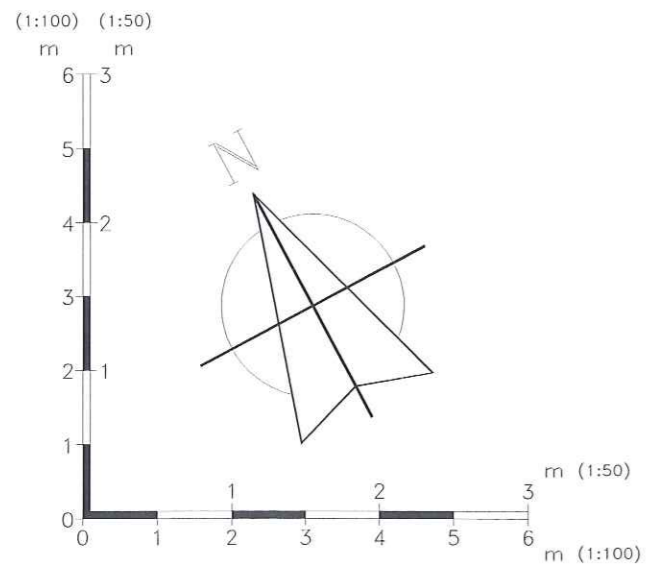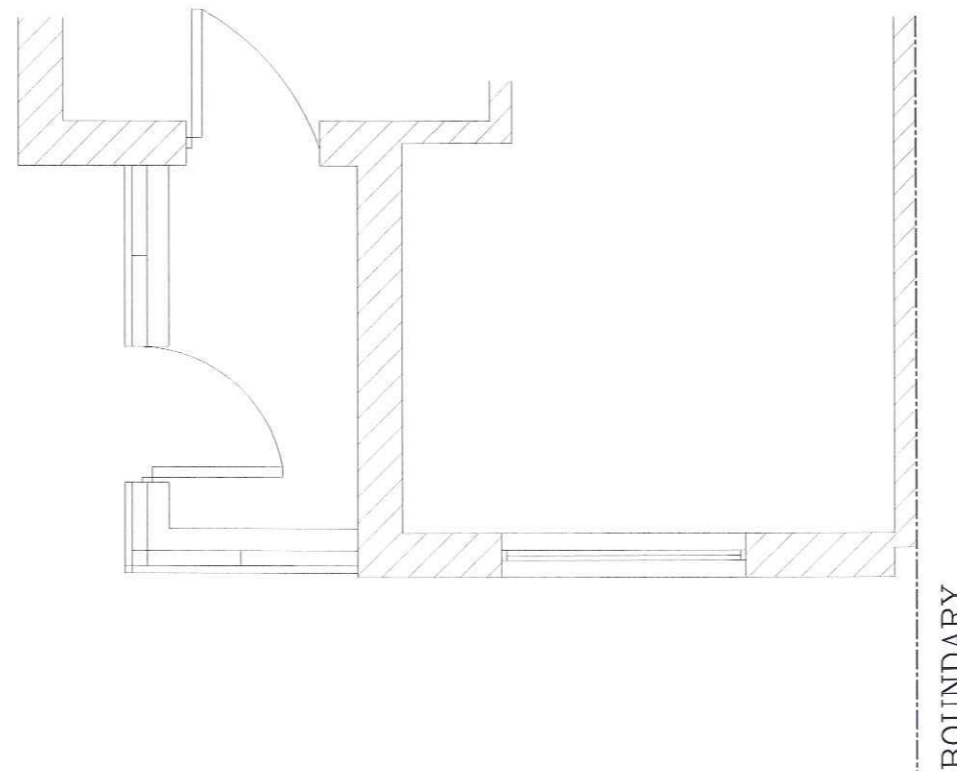

Paper Size A3



EXISTING

 Drawing No: 4910/01	Pag Ref No: NE1543AP
Title: MYHILL	Drawn: A.BURGESS
WEST WINDS HARWOOD DALE SCARBOROUGH NORTH YORKSHIRE YO13 0DT	Scale: 1:100 / 1:50
	
EVEREST CONSERVATORIES UNIT 7 NORTH ORBITAL COMMERCIAL PARK, NAPSURY LANE, ST ALBANS	
Date:	22/09/2011