


This drawing is to determine the location, size, scale and appearance for local authority to determine the proposal's acceptability in given location

© Copyrighted 2011  
Mr Graham Kemp

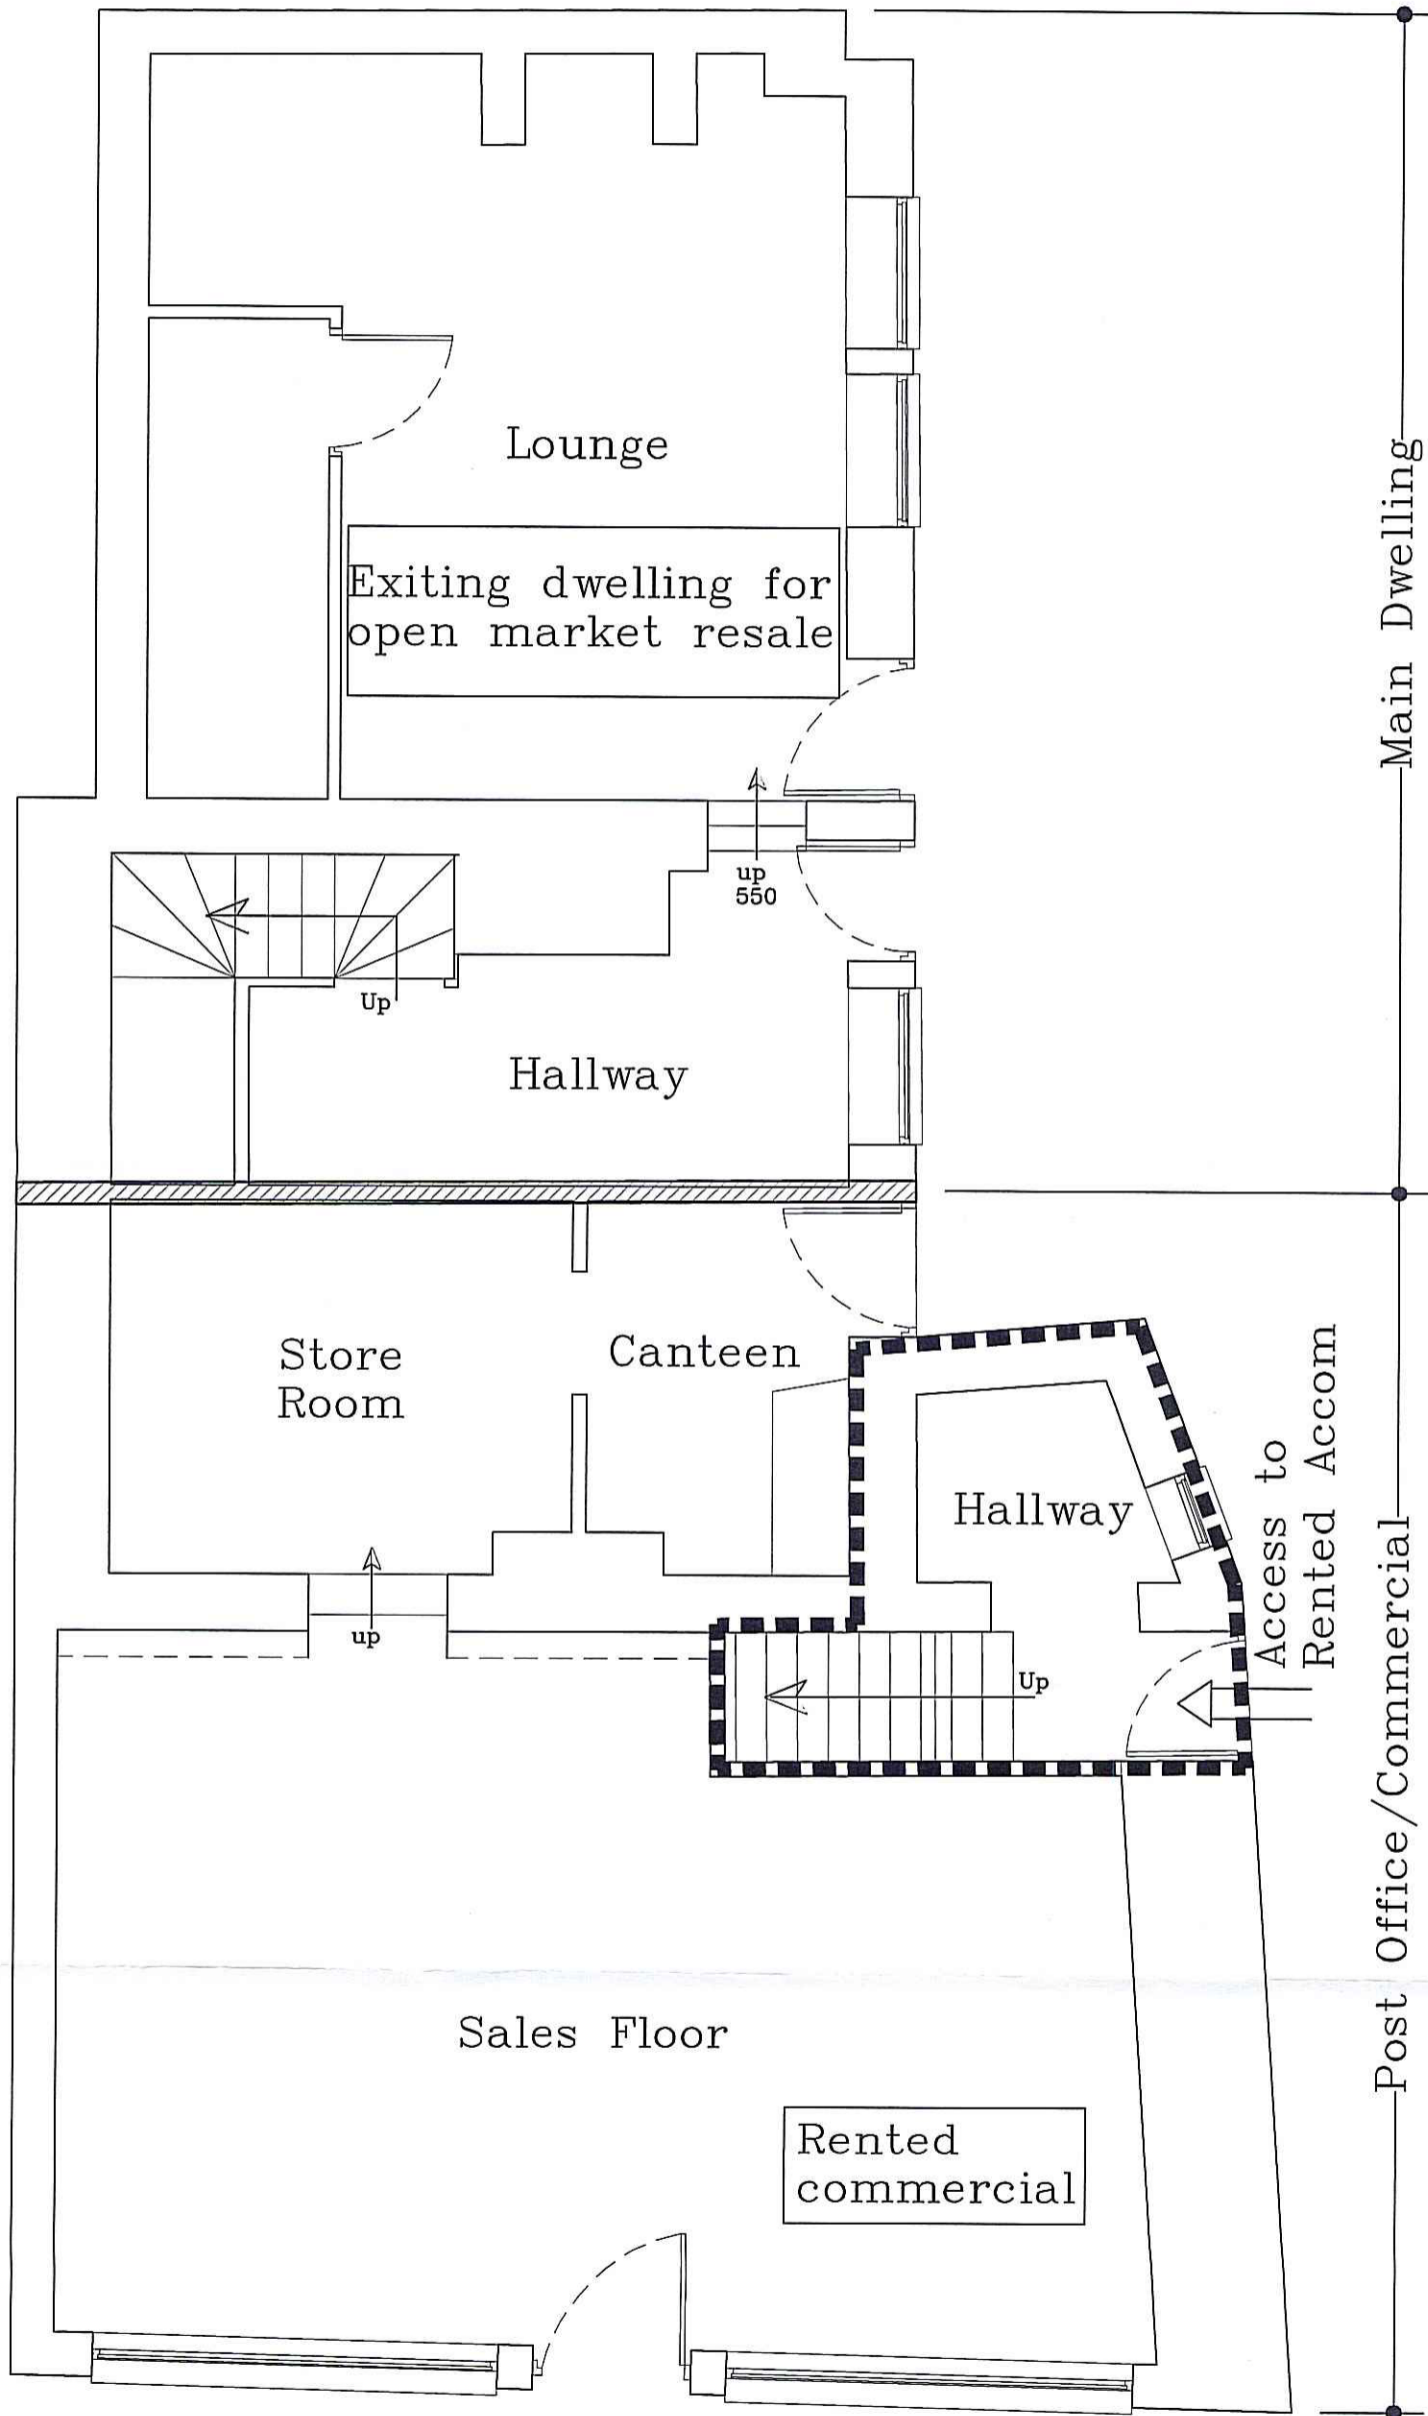

NYMNDP  
- 2 NOV 2011



**Chris Lawson Designs**  
For Extensions, Roof Conversions, New Builds, Site Layouts and 3D Conceptual Design.

Web: [www.chrislawsondesigns.co.uk](http://www.chrislawsondesigns.co.uk)

**CLIENT**  
Mr Graham Kemp  
The Old Post Office  
King St  
Robin Hoods Bay  
Whitby  
YO22-4SH

**JOB TITLE**  
Post Office and Cottages Development

**DWG. TITLE**  
Proposed Ground Floor Plan

**SCALE**  
1=50

**DATE**  
Aug 2011

DATE	Notes	REV
08/08/11	First Issue to N.Y.M.N.P.A Council	A
09/11/11	Amended to Valdate	B

**DWG. NUMBER**  
YO22-0225

**SHEET**  
2a of 6


**REV**  
B

Ground Floor Plan  
As Proposed

NYM / 2011 / 0691 / LB

This drawing is to determine the location, size, scale and appearance for local authority to determine the proposal's acceptability in given location

© Copyrighted 2011  
Mr Graham Kemp

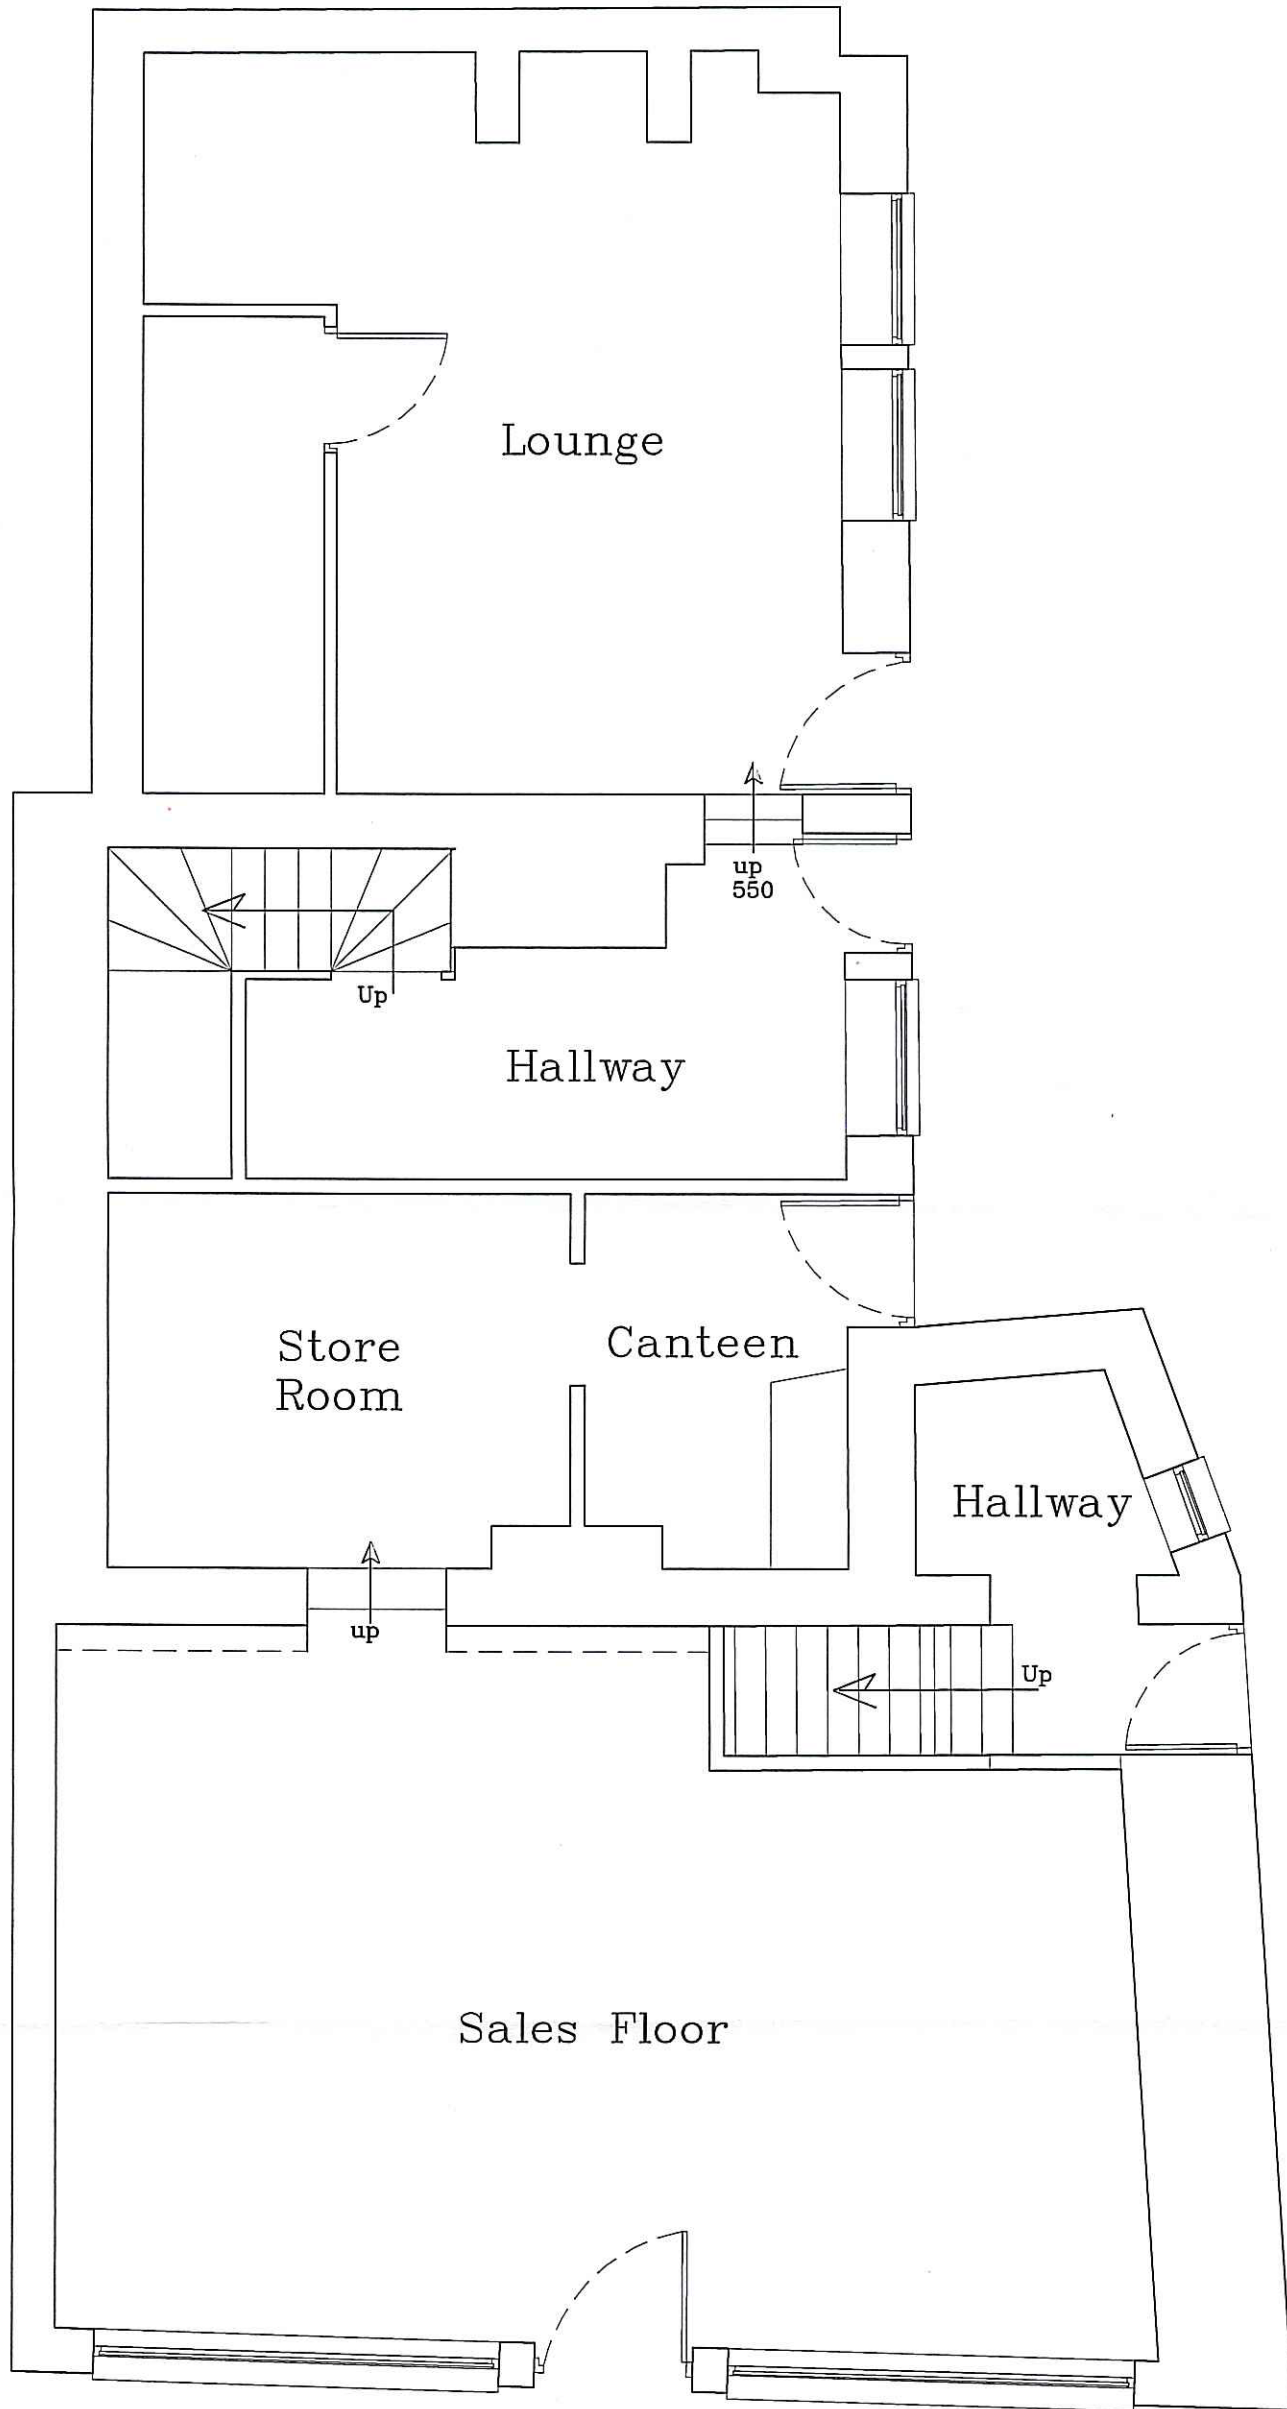

N.Y.M.N.P.A  
 - 2 NOV 2011



**Chris Lawson  
Designs**  
For Extensions, Roof  
Conversions, New Builds,  
Site Layouts and 3D  
Conceptual Design.

Web: [www.chrislawsondesigns.co.uk](http://www.chrislawsondesigns.co.uk)

**CLIENT**  
Mr Graham Kemp  
The Old Post Office  
King St  
Robn Hoods Bay  
Whitby  
YO22-4SH

**JOB TITLE**  
Post Office and Cottages Development

**DWG. TITLE**  
Existing Ground Floor Plan

**SCALE**  
1=50

**DATE**  
Aug 2011

DATE	Notes	REV
08/11/11	First issue to N.Y.M.N.P.A Council	A
09/11/11	Amended to Validate	B

**DWG. NUMBER**  
YO22-0225

**SHEET**  
2 of 6


**REV**  
B

Ground Floor Plan  
As Existing

N.Y.M.N.P.A / 2011 / 0691 / L.B

This drawing is to determine the location, size, scale and appearance for local authority to determine the proposal's acceptability in given location

© Copyrighted 2011  
Mr Graham Kemp

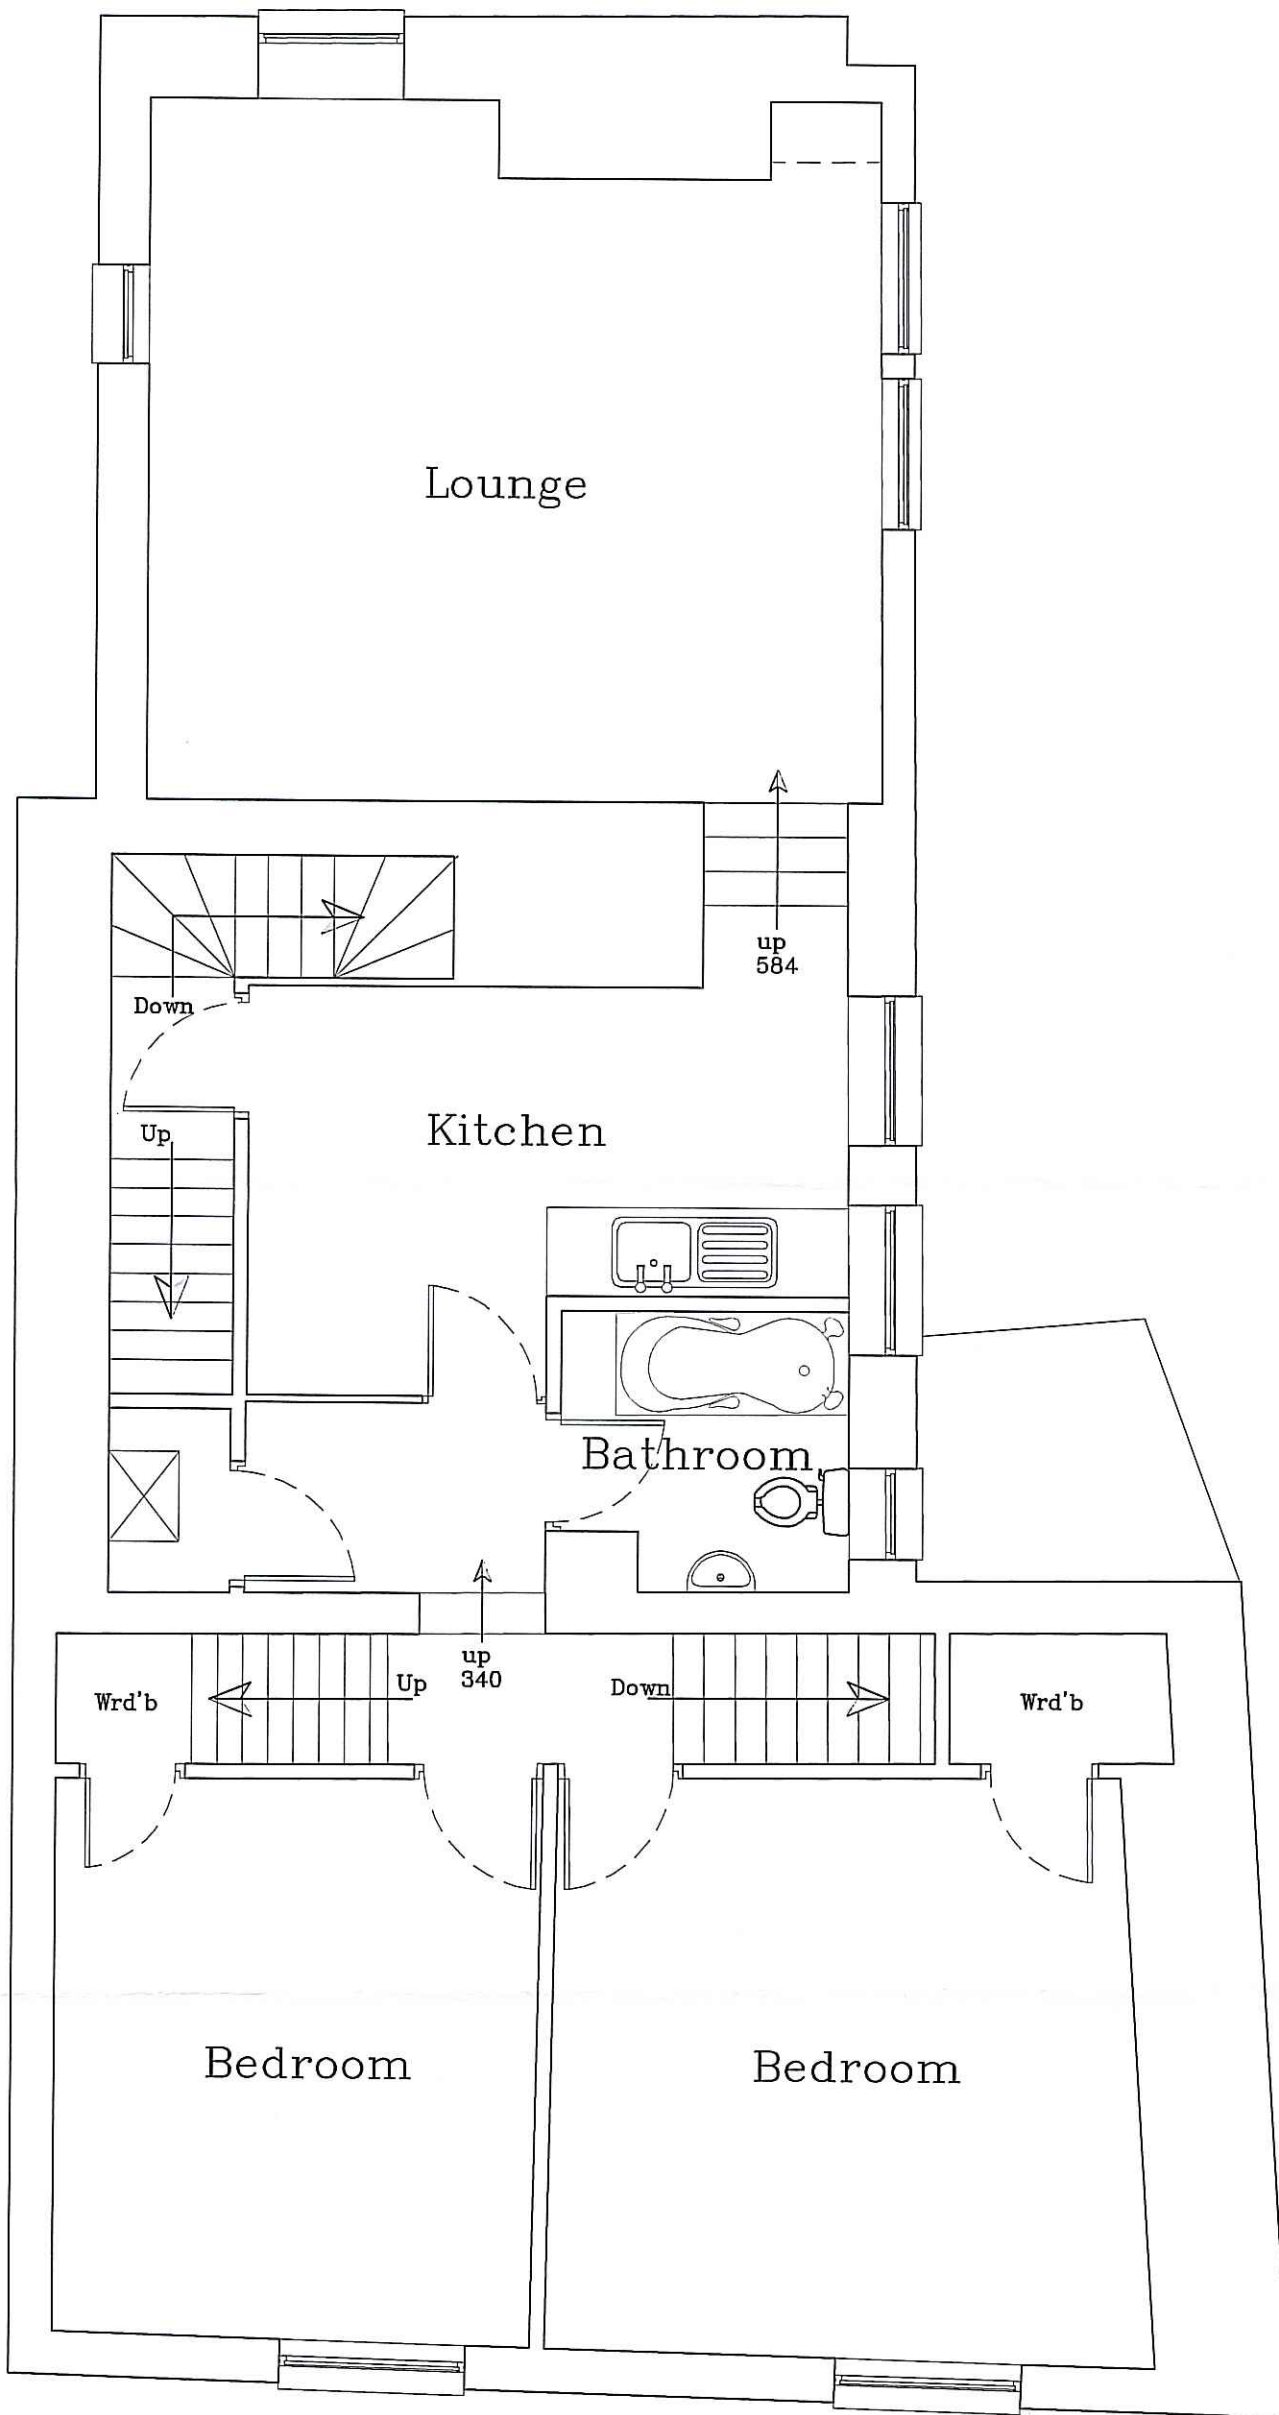

N.Y.M.N.P.A  
- 2 NOV 2011



**Chris Lawson  
Designs**  
For Extensions, Roof  
Conversions, New Builds,  
Site Layouts and 3D  
Conceptual Design.

Web: [www.chrislawsondesigns.co.uk](http://www.chrislawsondesigns.co.uk)


<b>CLIENT</b> Mr Graham Kemp The Old Post Office King St Robin Hoods Bay Whitby YO22-4SH		
<b>JOB TITLE</b> Post Office and Cottages Development		
<b>DWG. TITLE</b> Existing First Floor Plan		
<b>SCALE</b> 1=50	<b>DATE</b> Aug 2011	
<b>DATE</b>	<b>Notes</b>	<b>REV</b>
18/08/11	First Issue to N.Y.M.N.P.A Council	A
09/11/11	Amended to Validate	B
<b>DWG. NUMBER</b> YO22-0225	<b>SHEET</b> 3 of 6	<b>REV</b> B

First Floor Plan  
As Existing

N.Y.M. / 2011 / 0691 / L.B

This drawing is to determine the location, size, scale and appearance for local authority to determine the proposal's acceptability in given location

© Copyrighted 2011  
Mr Graham Kemp

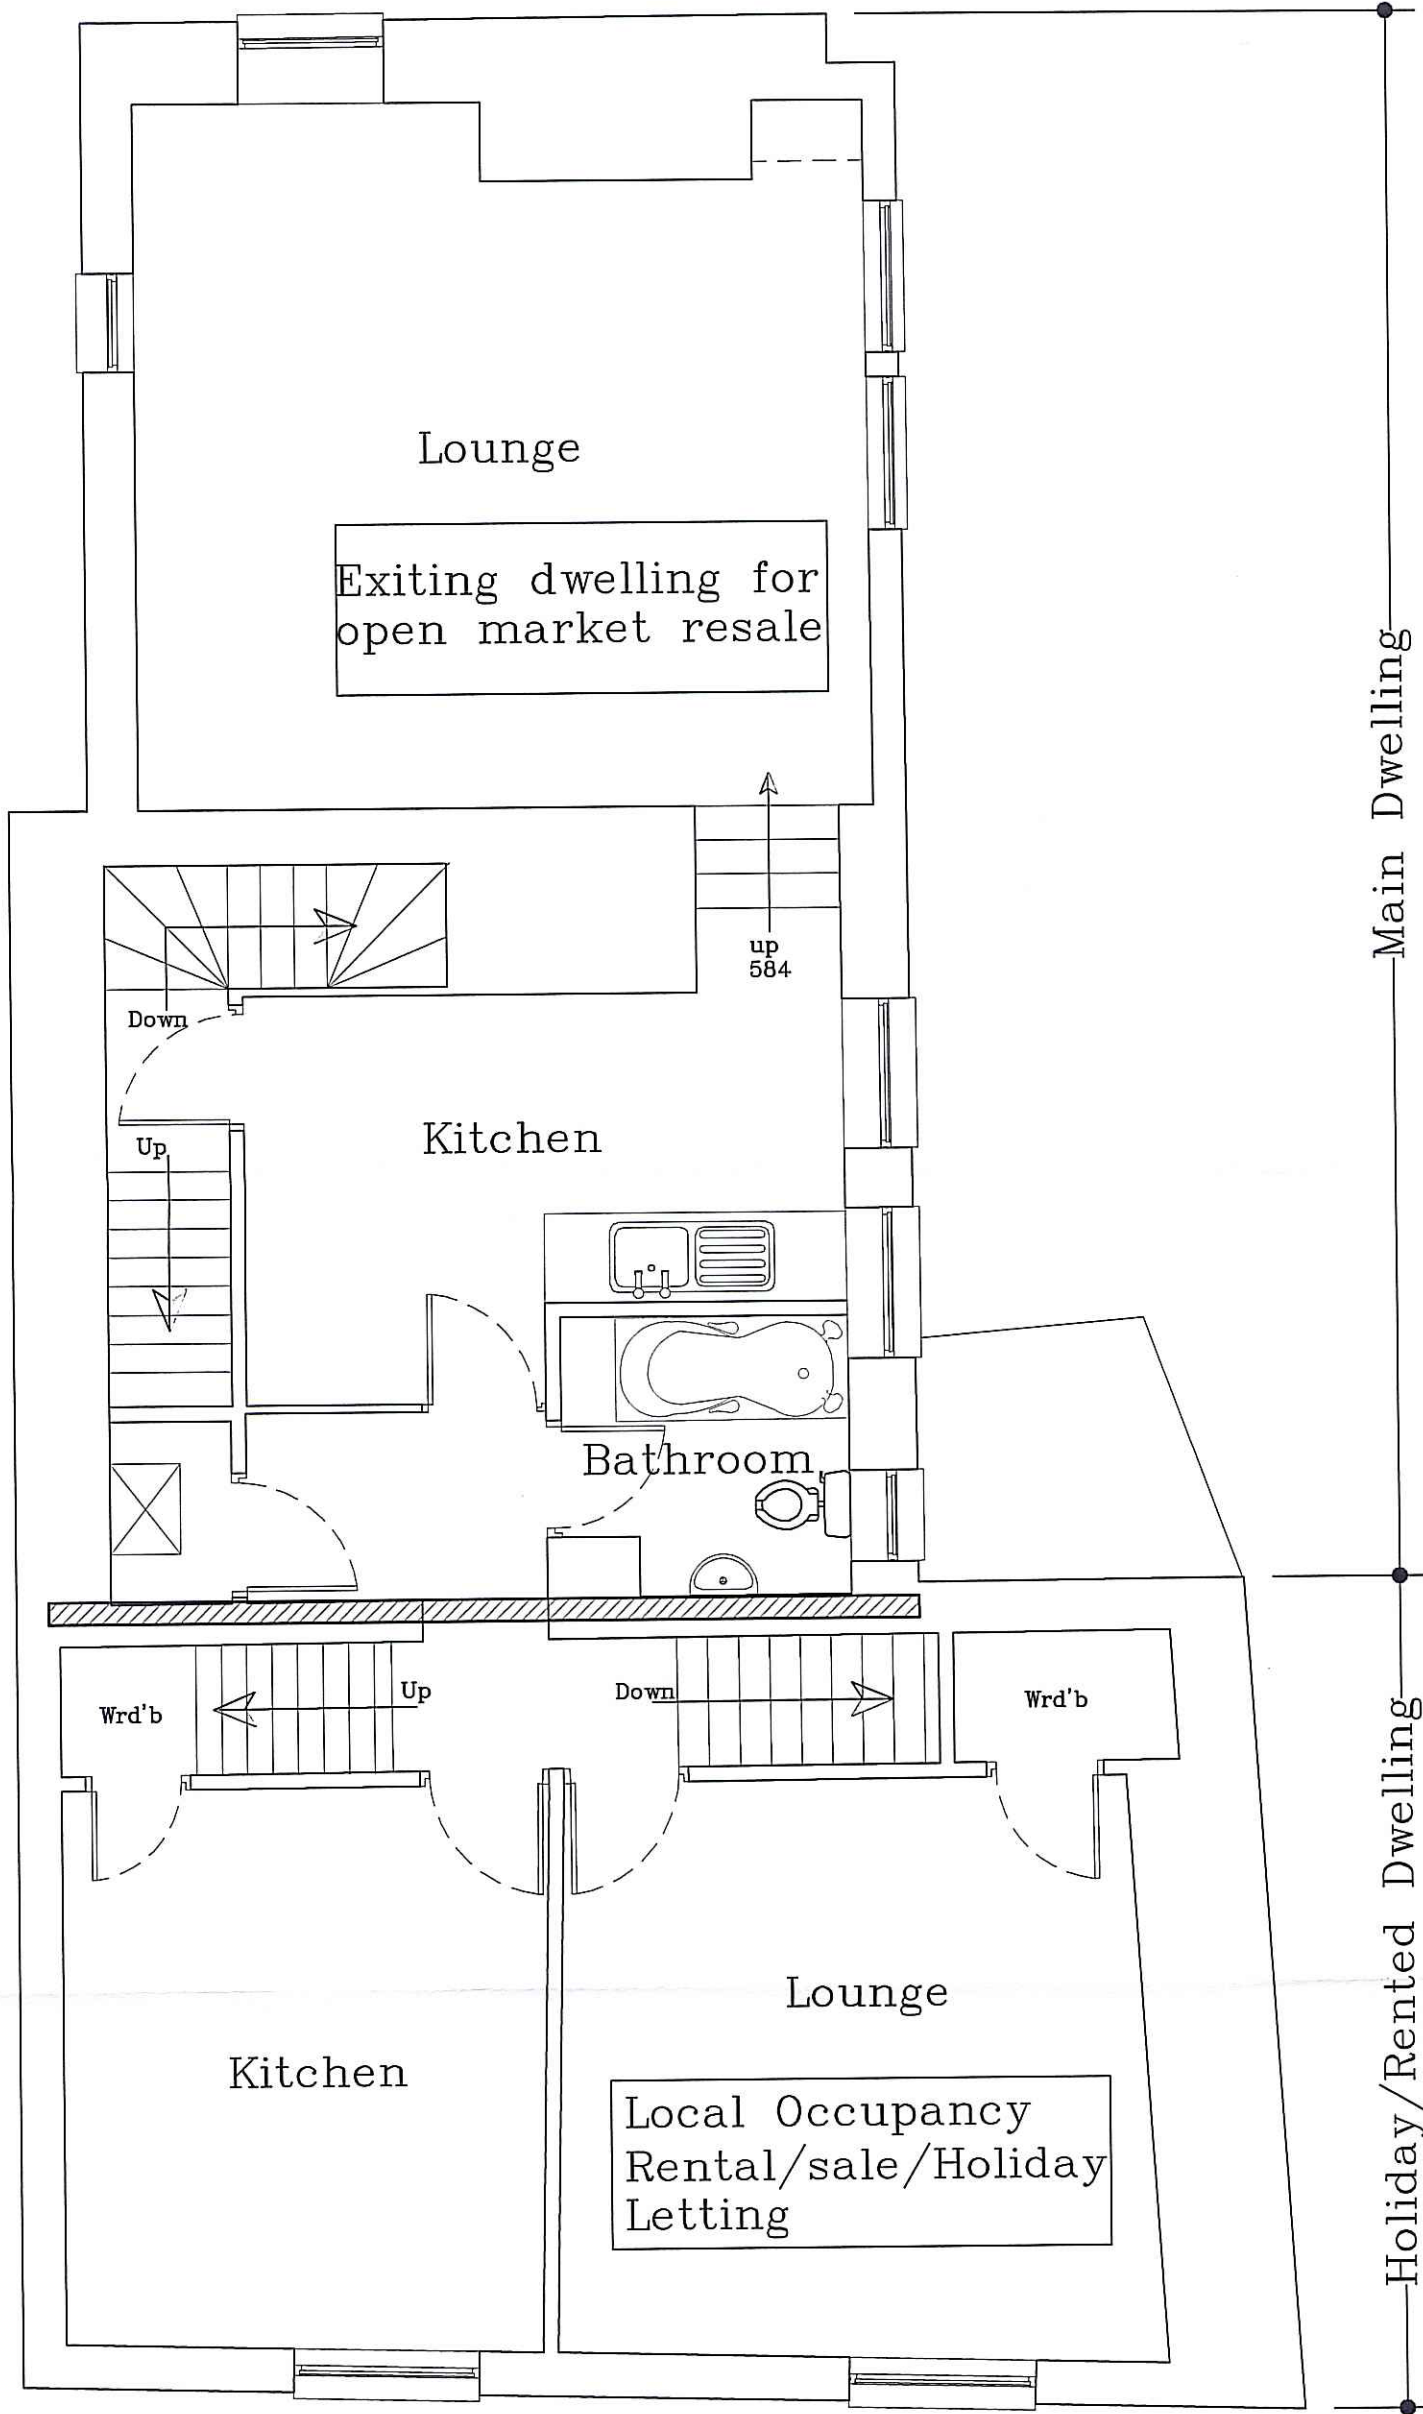

N.Y.M.N.P.A  
 - 2 NOV 2011

**Chris Lawson Designs**  
 For Extensions, Roof Conversions, New Builds, Site Layouts and 3D Conceptual Design.

Web: [www.chrislawsondesigns.co.uk](http://www.chrislawsondesigns.co.uk)


<b>CLIENT</b> Mr Graham Kemp The Old Post Office King St Robin Hoods Bay Whitby YO22-4SH		
<b>JOB TITLE</b> Post Office and Cottages Development		
<b>DWG. TITLE</b> Existing First Floor Plan		
<b>SCALE</b> 1=50	<b>DATE</b> Aug 2011	
<b>DATE</b>	<b>Note</b>	<b>REV</b>
08/08/11	First Issue to N.Y.M.N.P.A Council	A
09/10/11	Amended to Validate	B
<b>DWG. NUMBER</b> YO22-0225	<b>SHEET</b> 3a of 6	<b>REV</b> B

First Floor Plan  
As Proposed

N.Y.M.N.P.A / 1 / 0691 / LB

This drawing is to determine the location, size, scale and appearance for local authority to determine the proposal's acceptability in given location

© Copyrighted 2011  
Mr Graham Kemp

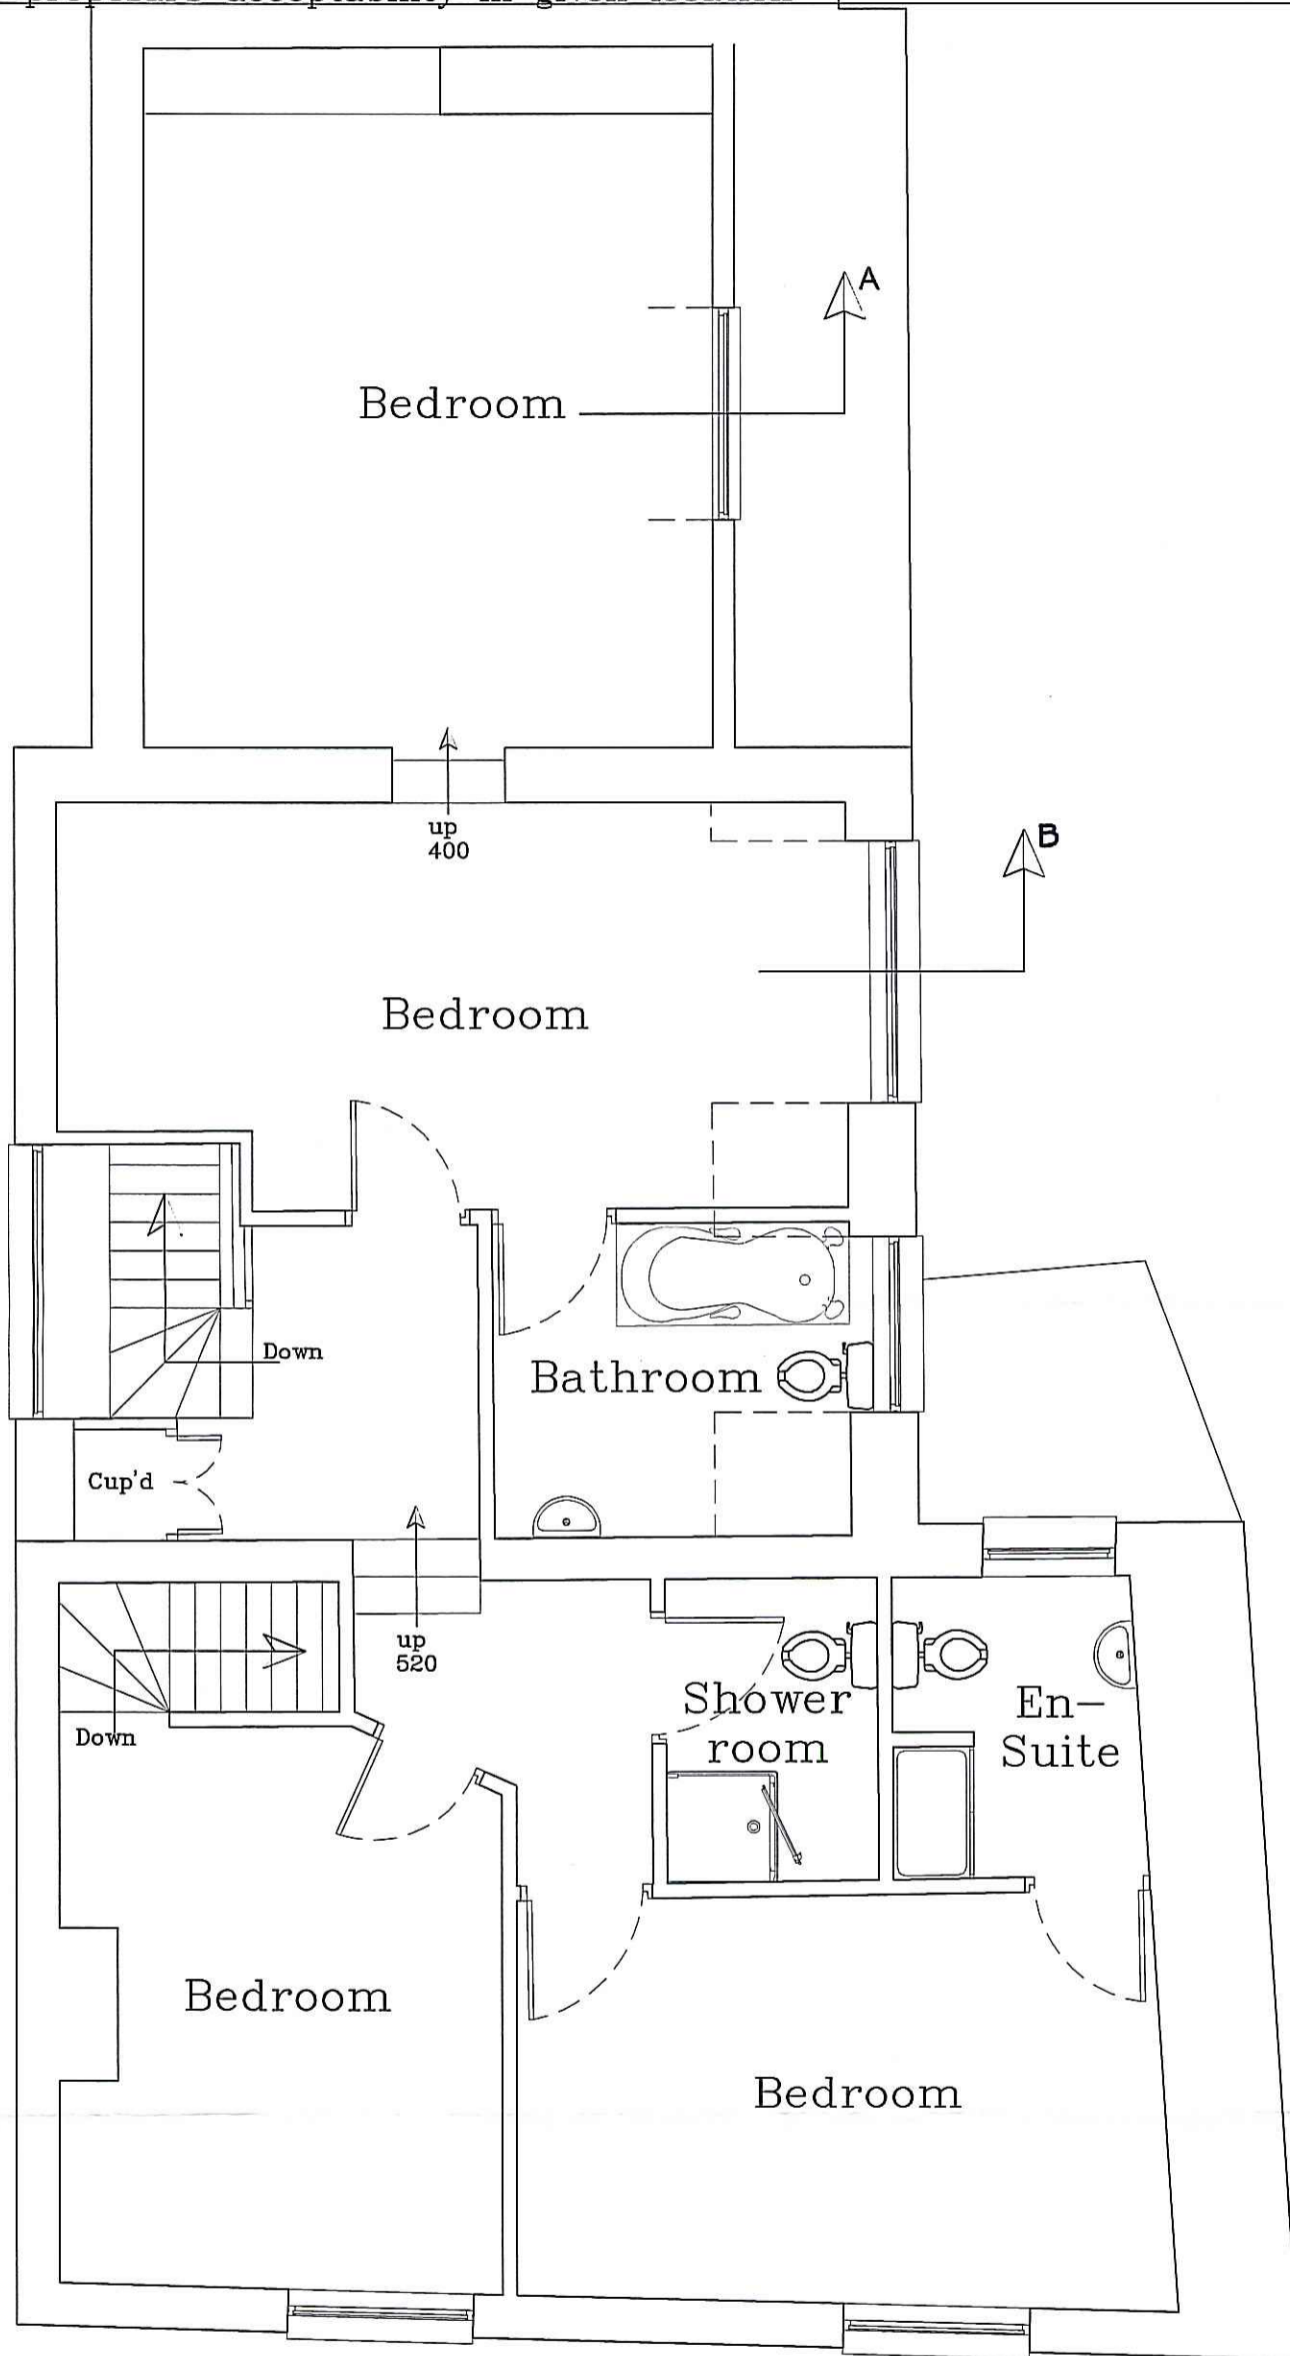

Second Floor Plan  
As Existing

N.Y.M.N.P.A  
 - 2 NOV 2011



**Chris Lawson Designs**  
 For Extensions, Roof Conversions, New Builds, Site Layouts and 3D Conceptual Design.

Web: [www.chrislawsondesigns.co.uk](http://www.chrislawsondesigns.co.uk)

**CLIENT**  
 Mr Graham Kemp  
 The Old Post Office  
 King St  
 Robin Hoods Bay  
 Whitby  
 YO22-4SH

**JOB TITLE**  
 Post Office and Cottages Development

**DWG. TITLE**  
 Existing Second Floor Plan

**SCALE**  
 1=50

**DATE**  
 Aug 2011

DATE	Notes	REV
08/08/11	First Issue to N.Y.M.N.P.A Council	A
09/11/11	Amended to Validate	B

**DWG. NUMBER**  
 YO22-0225


**SHEET**  
 4 of 6

**REV**  
 B

N.Y.M.N.P.A / 2011 / 10691 / 1.B

This drawing is to determine the location, size, scale and appearance for local authority to determine the proposal's acceptability in given location

© Copyrighted 2011  
Mr Graham Kemp

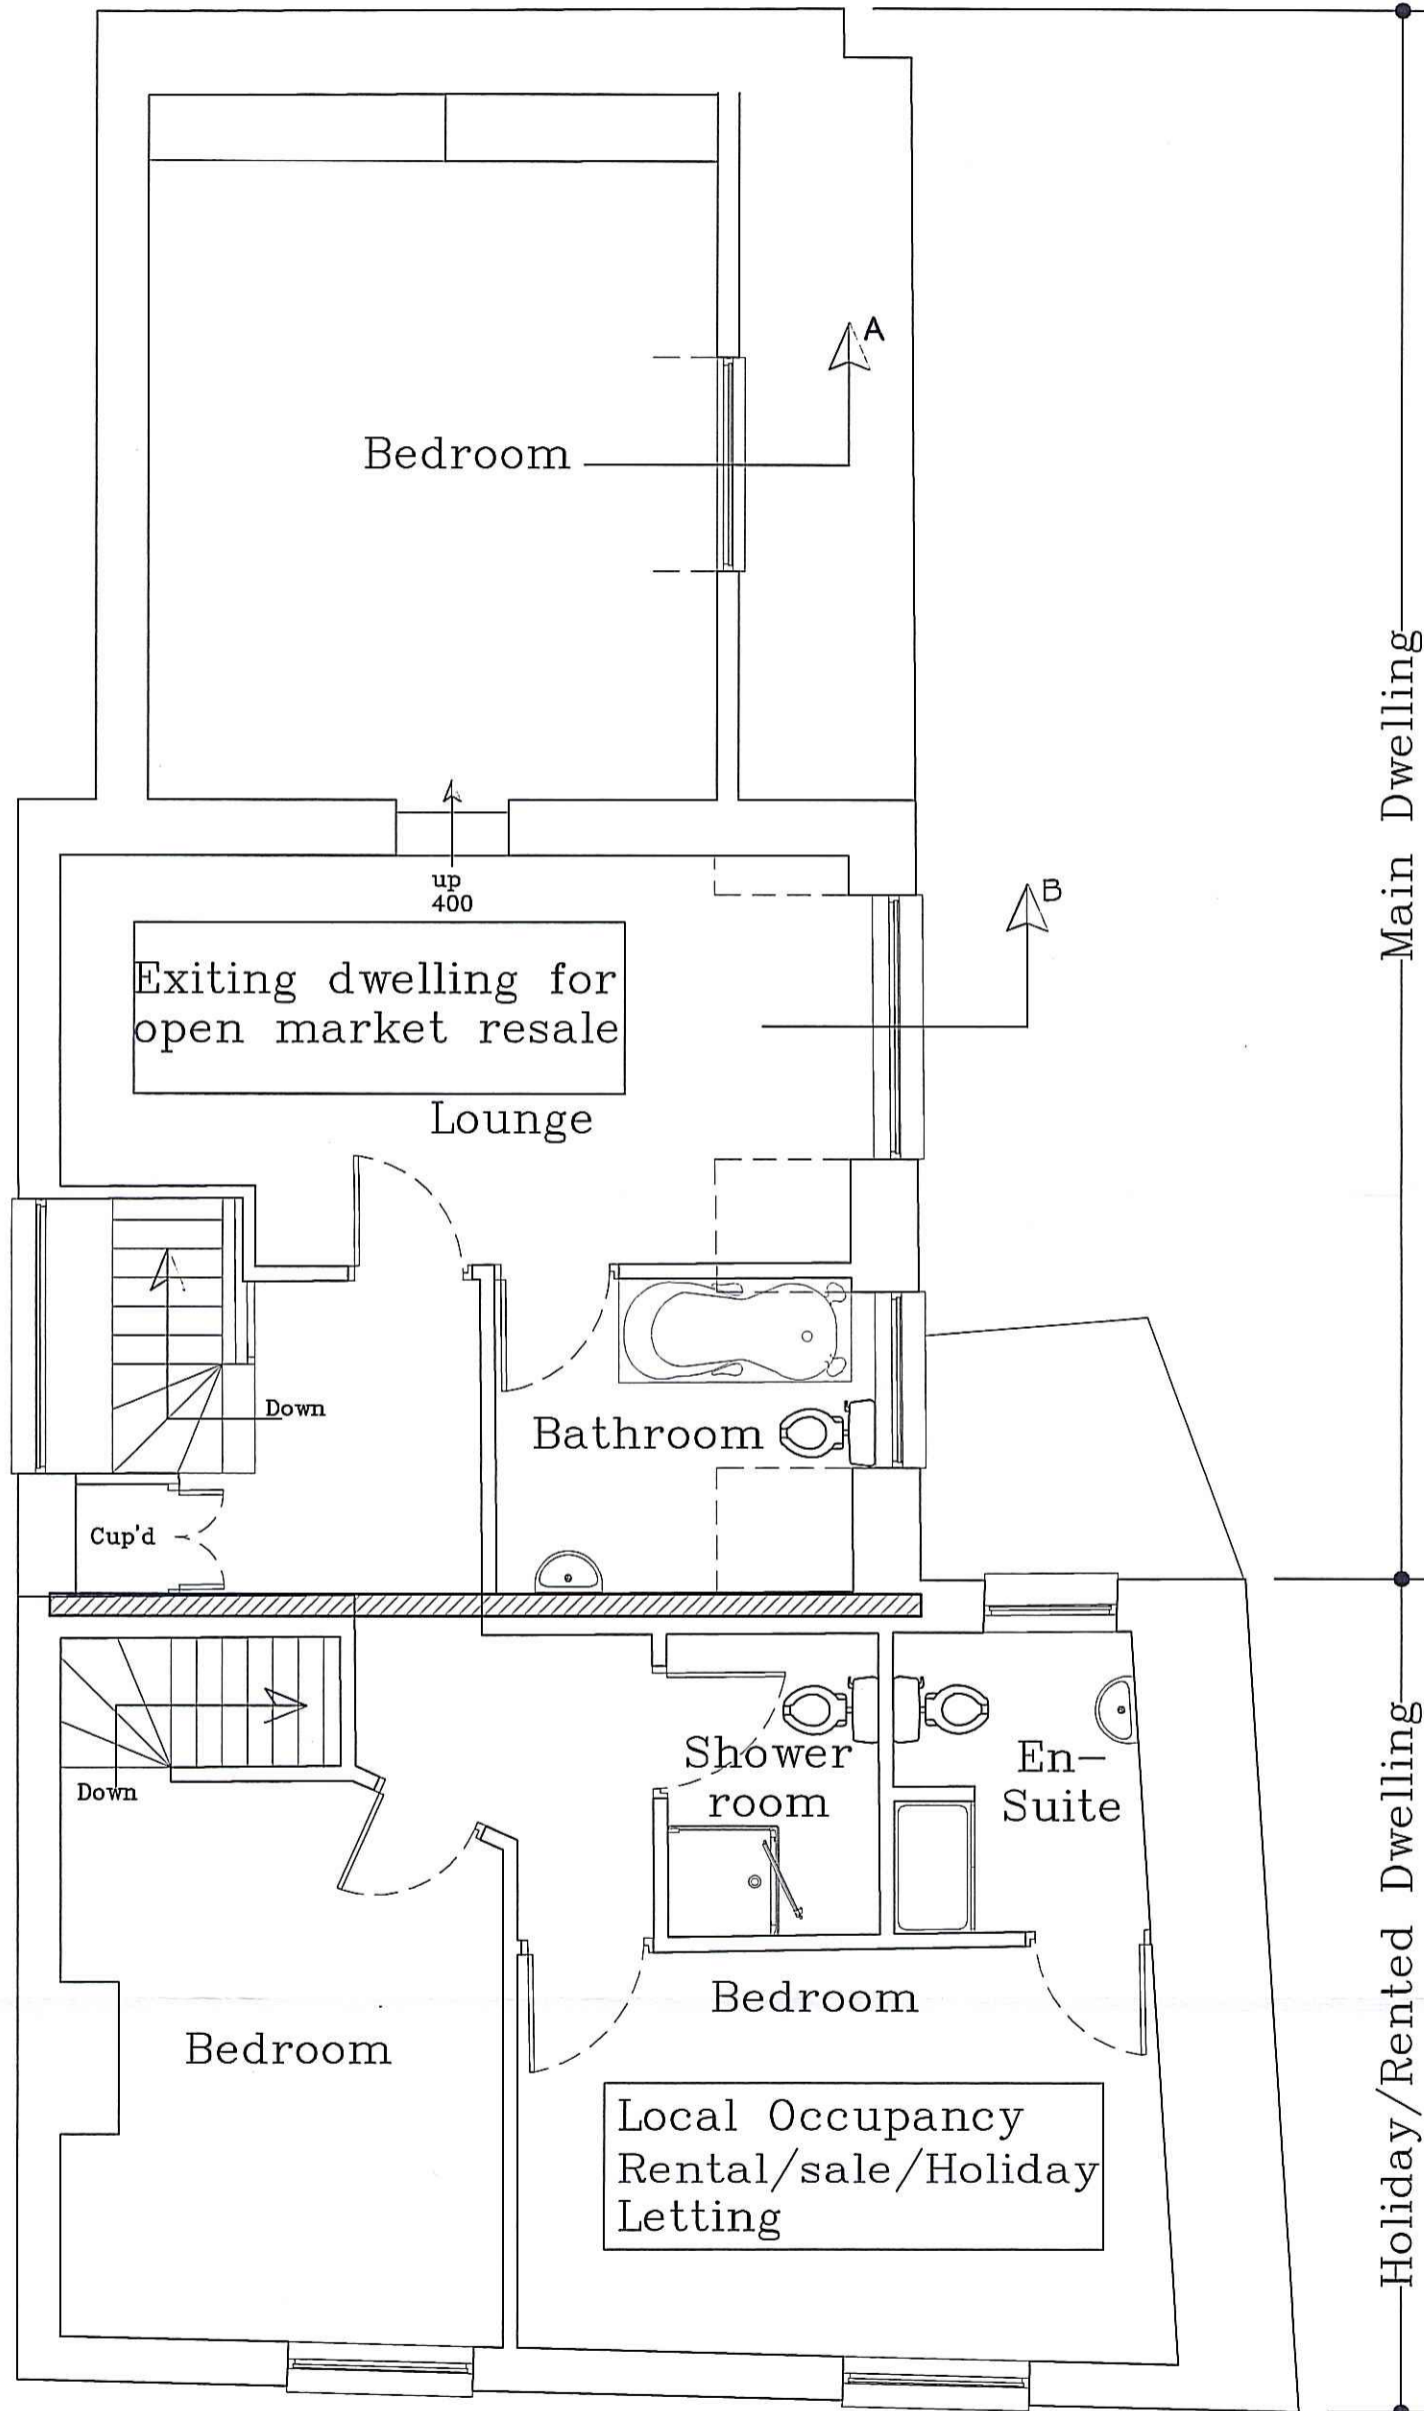

NYMNP  
 - 2 NOV 2011

**Chris Lawson Designs**  
 For Extensions, Roof Conversions, New Builds, Site Layouts and 3D Conceptual Design.

Web: [www.chrislawsondesigns.co.uk](http://www.chrislawsondesigns.co.uk)

**CLIENT**  
 Mr Graham Kemp  
 The Old Post Office  
 King St  
 Robin Hoods Bay  
 Whitby  
 YO22-4SH

**JOB TITLE**  
 Post Office and Cottages Development

**DWG. TITLE**  
 Extisting Second Floor Plan

**SCALE**  
 1=50

**DATE**  
 Aug 2011

DATE	Notes	REV
08/11/11	First issue to N.Y.M.N.P.A Council	A
09/11/11	Amended to Valdate	B

**DWG. NUMBER**  
 YO22-0225

**SHEET**  
 4a of 6

**REV**  
 B

Second Floor Plan  
As Proposed


NYM / 2011 / 0691 / LB

This drawing is to determine the location, size, scale and appearance for local authority to determine the proposal's acceptability in given location


© Copyrighted 2011  
Mr Graham Kemp



Rear Elevation  
As Existing

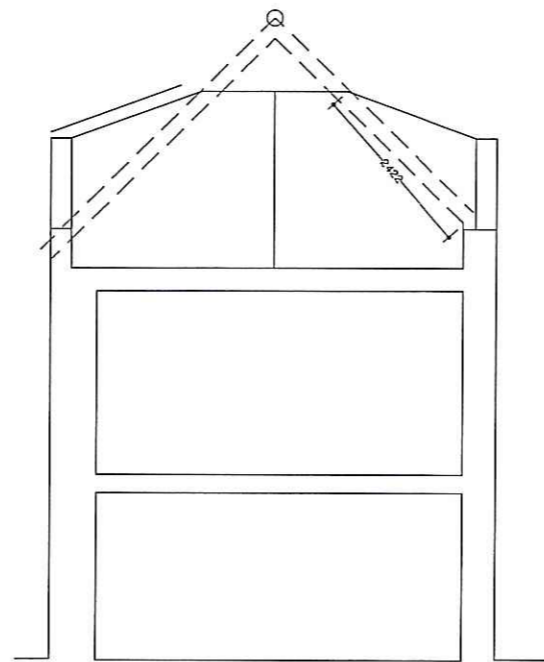

Section B-B

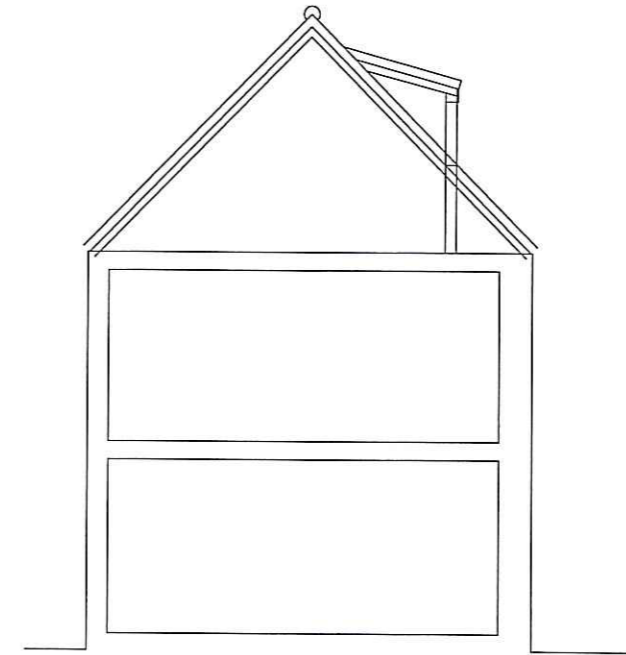

Section A-A



Chris Lawson  
Designs  
For Extensions, Roof  
Conversions, New Builds,  
Site Layouts and 3D  
Conceptual Design.

Web: [www.chrislawsondesigns.co.uk](http://www.chrislawsondesigns.co.uk)

CLIENT  
Mr Graham Kemp  
The Old Post Office  
King St  
Robin Hoods Bay  
Whitby  
YO22-4SH

JOB TITLE  
Post Office and Cottages Development

DWG. TITLE  
Existing Elevations and Section


SCALE  
1=100

DATE  
Aug 2011

DATE	Notes	REV
10/10/11	First Issue to N.Y.M.N.P.A Council	A

DWG. NUMBER YO22-0225	SHEET 6 of 6	REV A
--------------------------	-----------------	----------

NYMNP  
11 OCT 2011

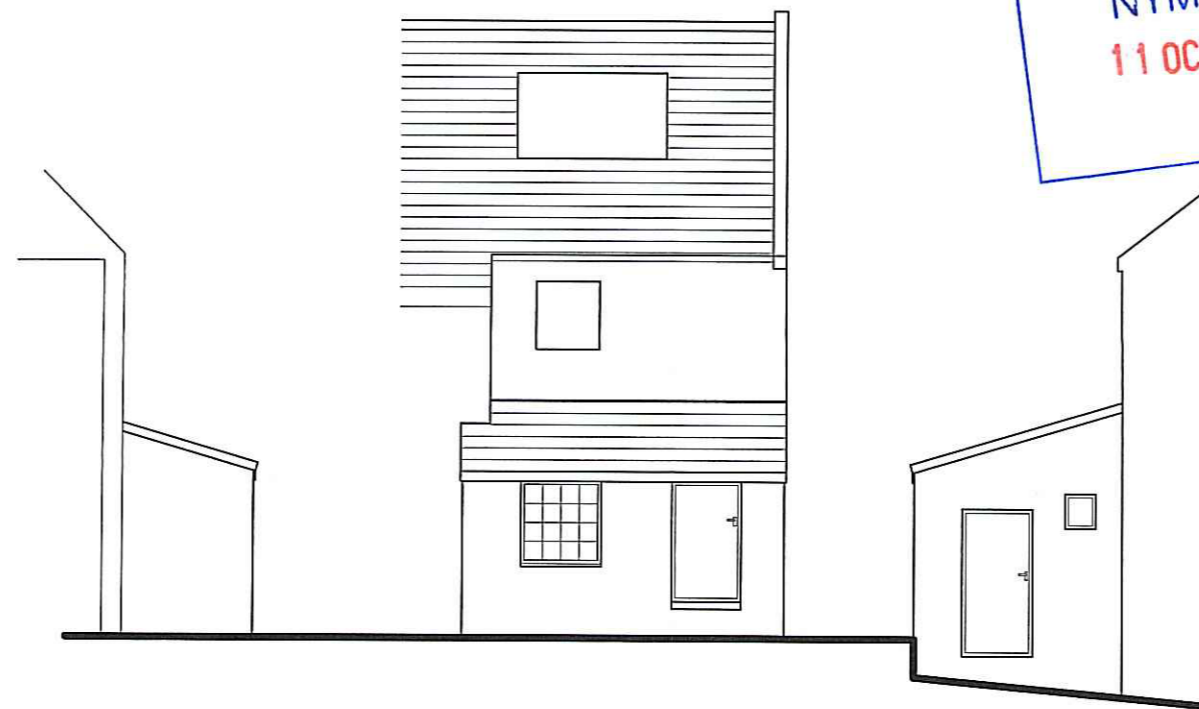

Outbuilding Elevations  
As Existing

NVM / 2011 / 0691 / LB



NVMNPA  
11 OCT 2011

King Street

Post Office

The Bay Hotel

Outhouse

Yard

Sea wall

Block Plan  
As Existing

© Copyrighted 2011  
Mr Graham Kemp



Chris Lawson  
Designs  
For Extensions, Roof  
Conversions, New Builds,  
Site Layouts and 3D  
Conceptual Design.

Web: [www.chrislawsondesigns.co.uk](http://www.chrislawsondesigns.co.uk)

**CLIENT**  
Mr Graham Kemp  
The Old Post Office  
King St  
Robin Hoods Bay  
Whityby  
YO22-4SH

**JOB TITLE**  
Post Office and Cottages Development

**DWG. TITLE**  
Existing Block Plan

**SCALE**  
1=200

**DATE**  
Aug 2011

DATE	Notes	REV
10/10/11	First issue to N.Y.M.N.P.A Council	A

**DWG. NUMBER**  
YO22-0225

**SHEET**  
1 of 6

**REV**  
A