


NYM/NPA
18 NOV 2011

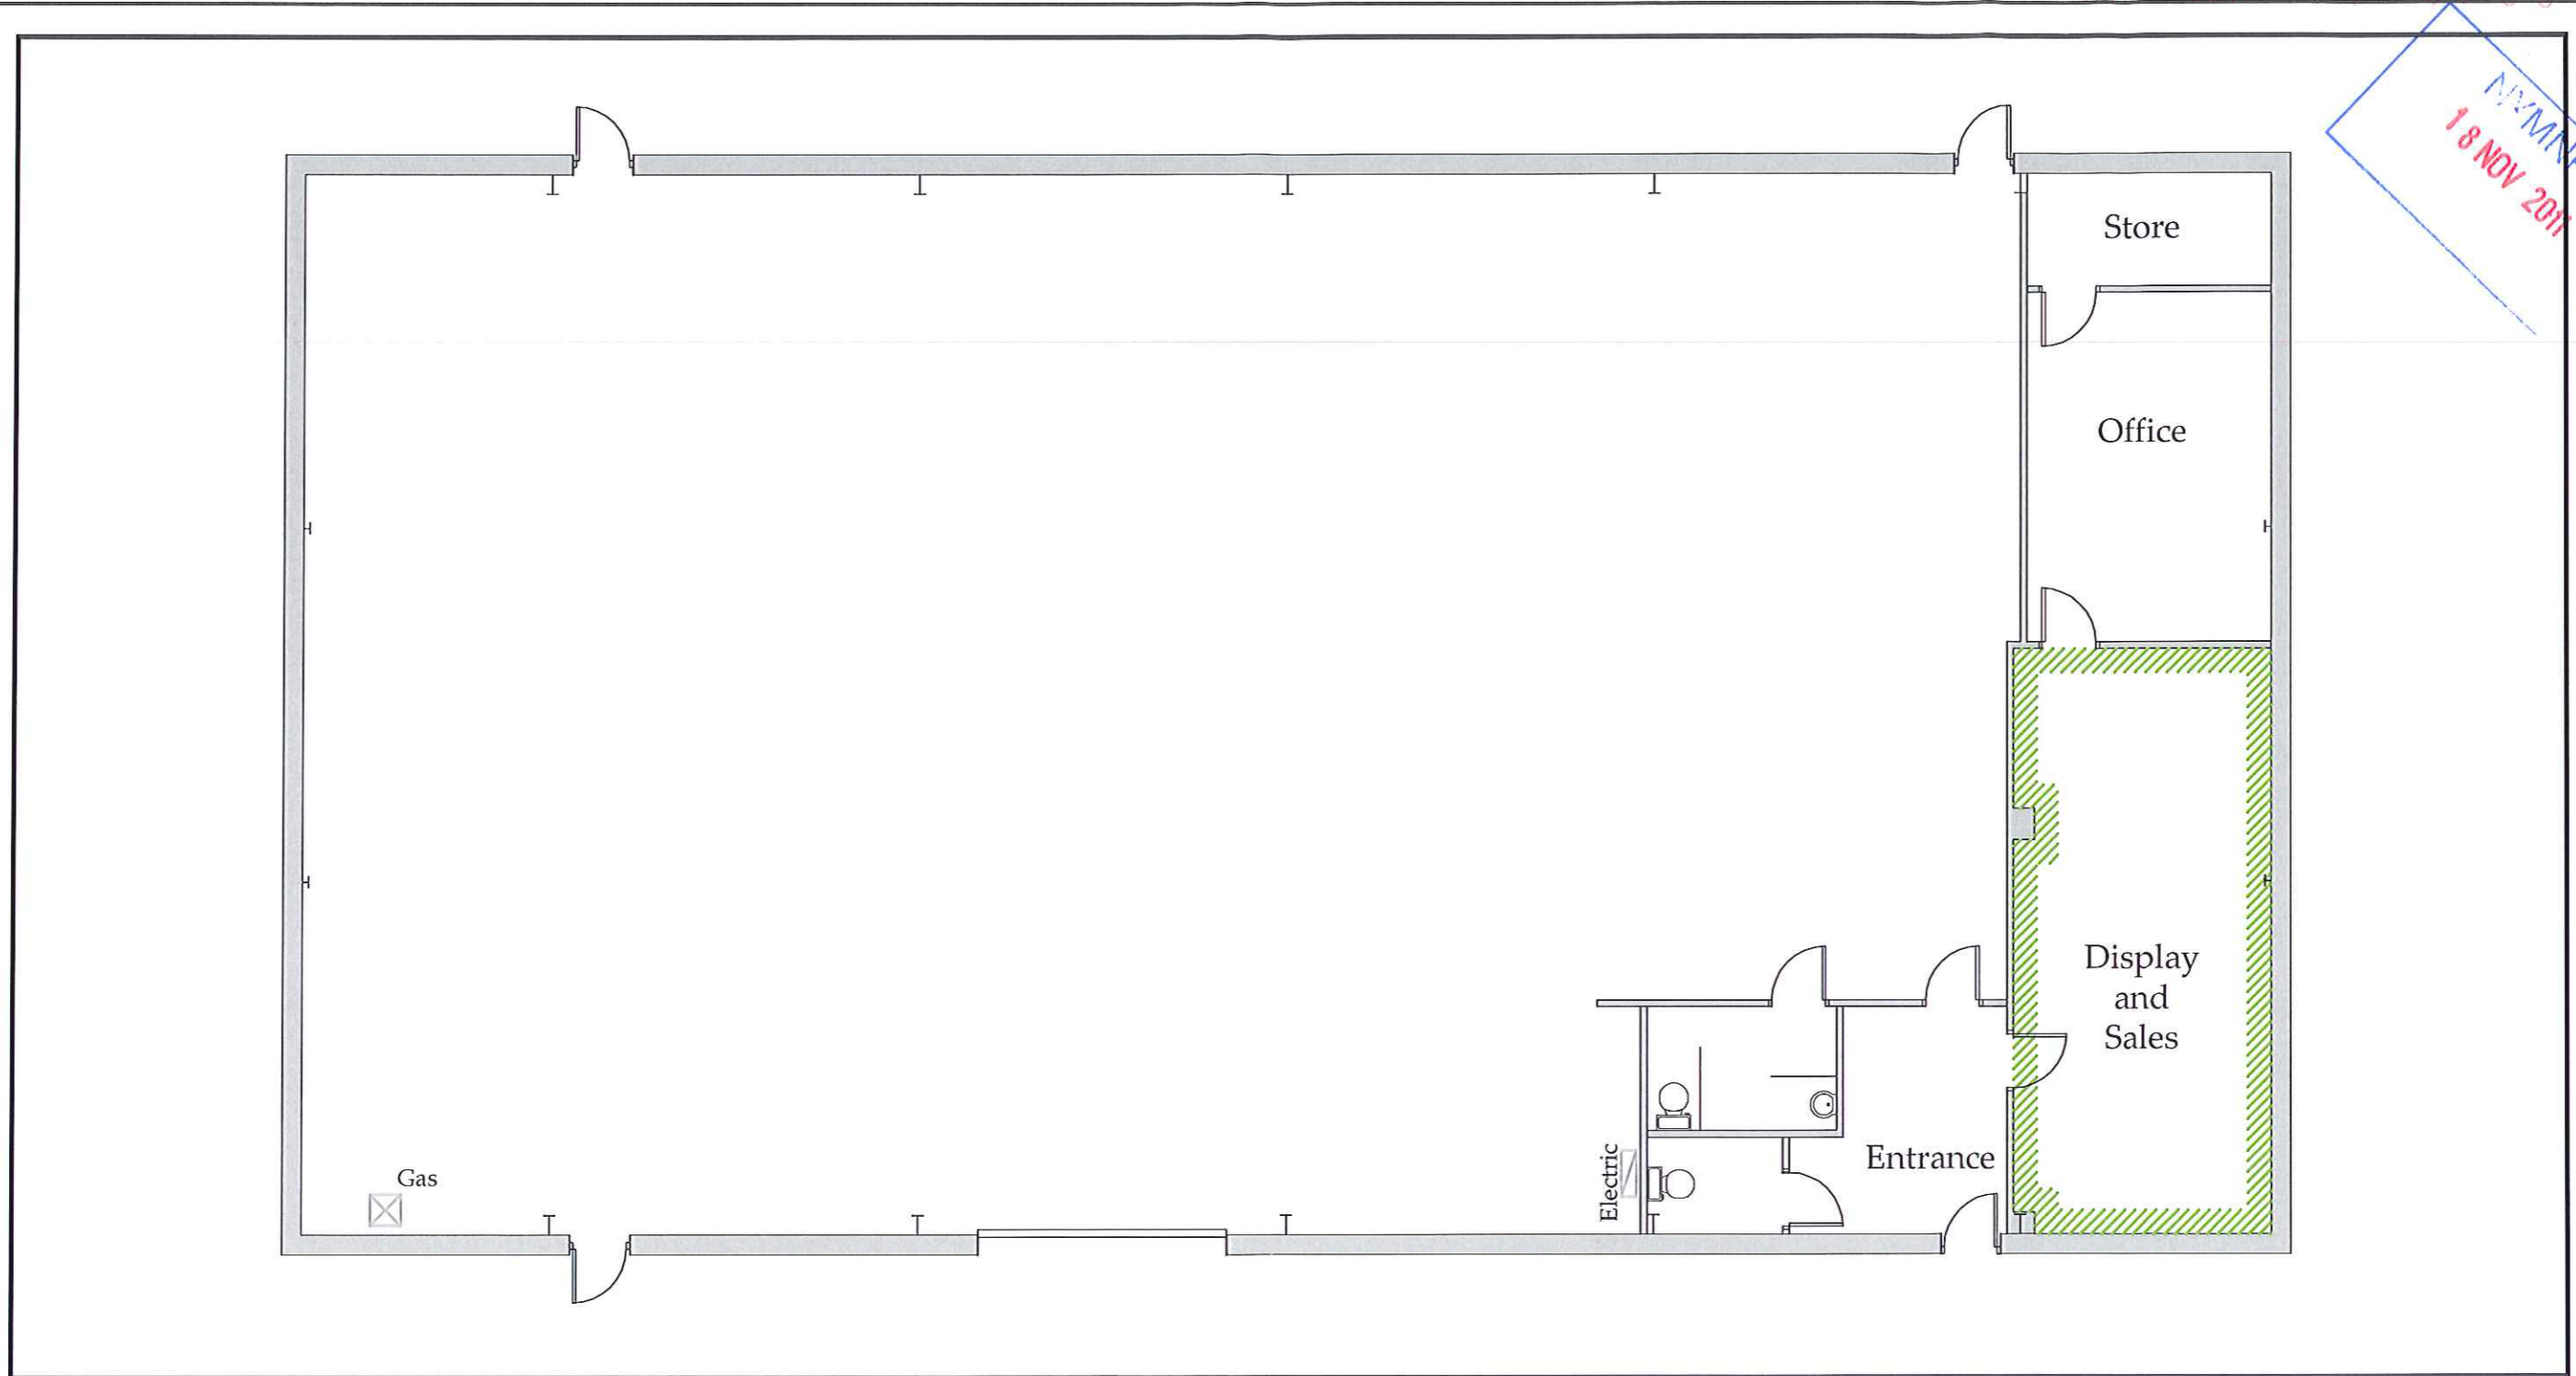

Outline Plan

1 : 1 0 0

<p>b h d partnership Airy Hill Manor, Whitby, North Yorkshire, UK, YO21 1QB.</p>	<p>DO NOT SCALE from this drawing. Only figured dimensions are to be taken from this drawing. The Contractor must verify all dimensions on site before commencing any work or shop drawings. The Contractor must report any discrepancies before commencing work. If this drawing exceeds the quantities taken in any way, the Technician is to be informed before work is initiated. Work within The Construction (Design and Management) Regulations 1994 is not to start until a Health & Safety Plan has been produced. This drawing is Copyright and must not be reproduced without consent of BHD Partnership Ltd</p>							CLIENT:	DRAWING TITLE:		
									PROJECT: Partial Change of Use Unit 8 Enterprise Way Whitby	Outline Floor Plan	
		A	16/11/11	NID	Issue for approval				A3	DRN: NID	DATE: 16/11/11
REV	DATE	BY	AMENDMENT	CHKD	APVD	SCALE: 1:100	ISSUE: Preliminary				