

Copyright Studio Stead

NOTES:  
All dimensions to be checked on site, not scaled from this drawing.  
Any discrepancies on this drawing with other contract documents to be reported immediately to the Contract Administrator for clarification.

**Key:**

- Immediate site boundary subject of Planning application
- Other land owned by the applicant

NYM NPA  
 19 DEC 2011

**FOR LISTED BUILDING CONSENT**

rev	date	by comment	chkd

**STUDIO STEAD**  
Barclays Bank House,  
Baxtergate, Whitby

Client  
Mr and Mrs Christianson

Graystone Farm House  
Newholm  
Whitby  
North Yorkshire  
YO21 3QR

Drawing Title  
Site Location Plan and  
Site Block Plan


Scale 1:1000 and 1:500 @ A3

Date	Drawn	Issued	Checked
October 2011	SS	SS	

042/01	Rev.
--------	------



**Site Location Plan**  
Scale 1:1000 @ A3

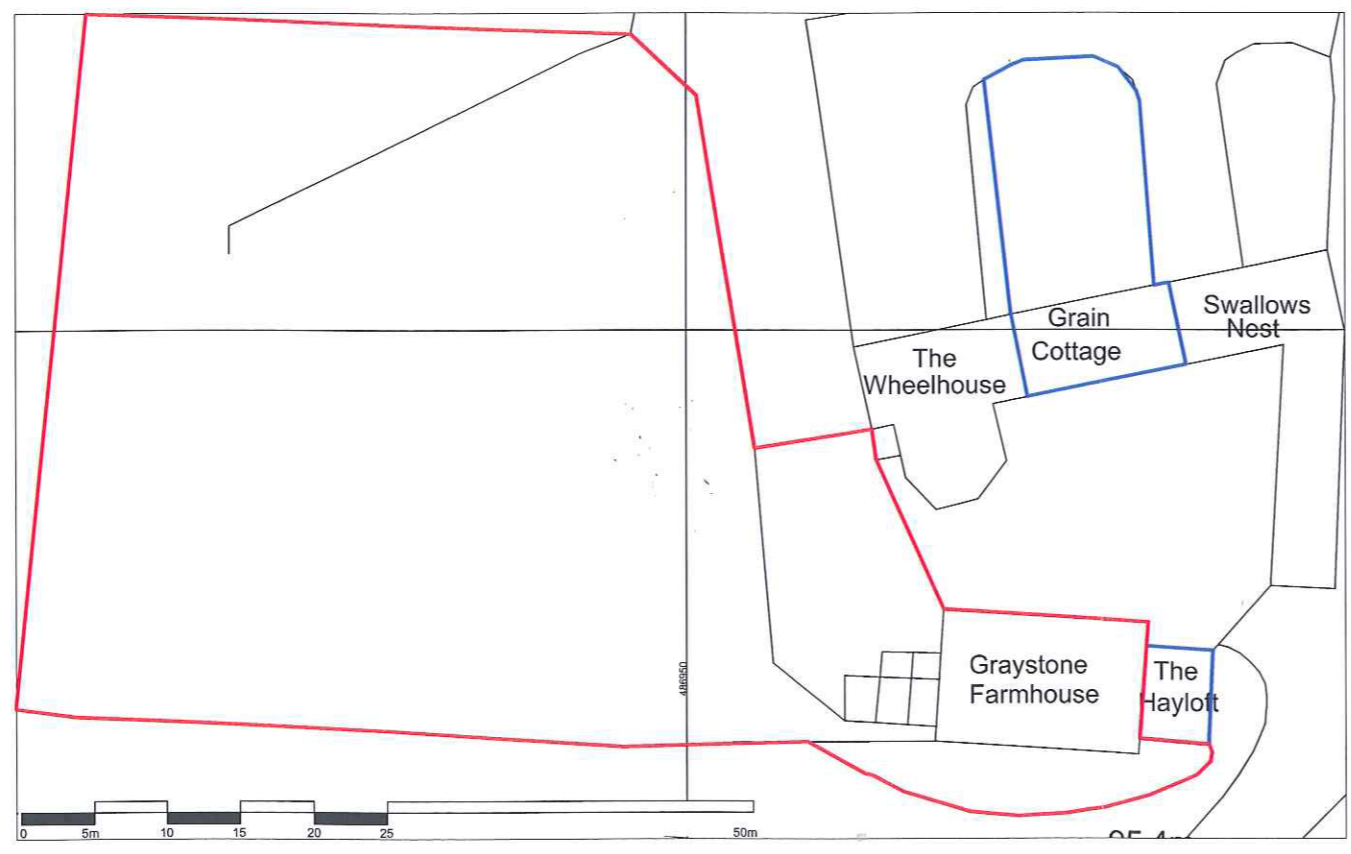

**Site Plan**  
Scale 1:500 @ A3

