


NYM - 2011 - 0804 / LB


THIS DRAWING IS COPYRIGHT OF RICHARD AGAR ASSOCIATES LIMITED AND MAY NOT BE REPRODUCED WITHOUT WRITTEN AUTHORITY OF RAA Ltd

THE ORIGINAL SIZE OF THIS PRINT IS A3

DO NOT SCALE OFF THIS DRAWING

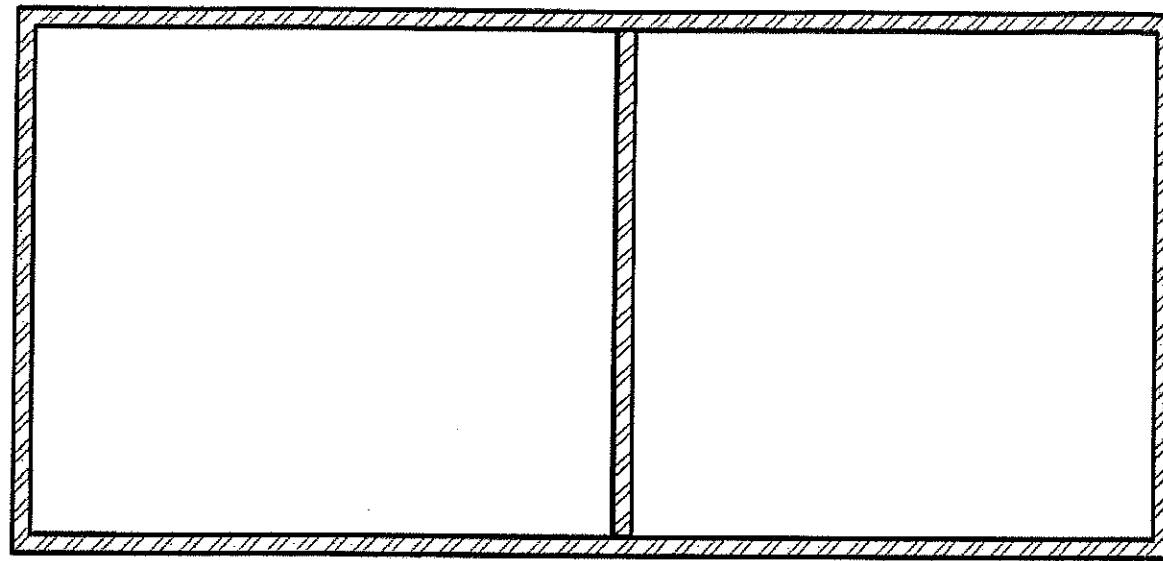

**ATTIC LEVEL**

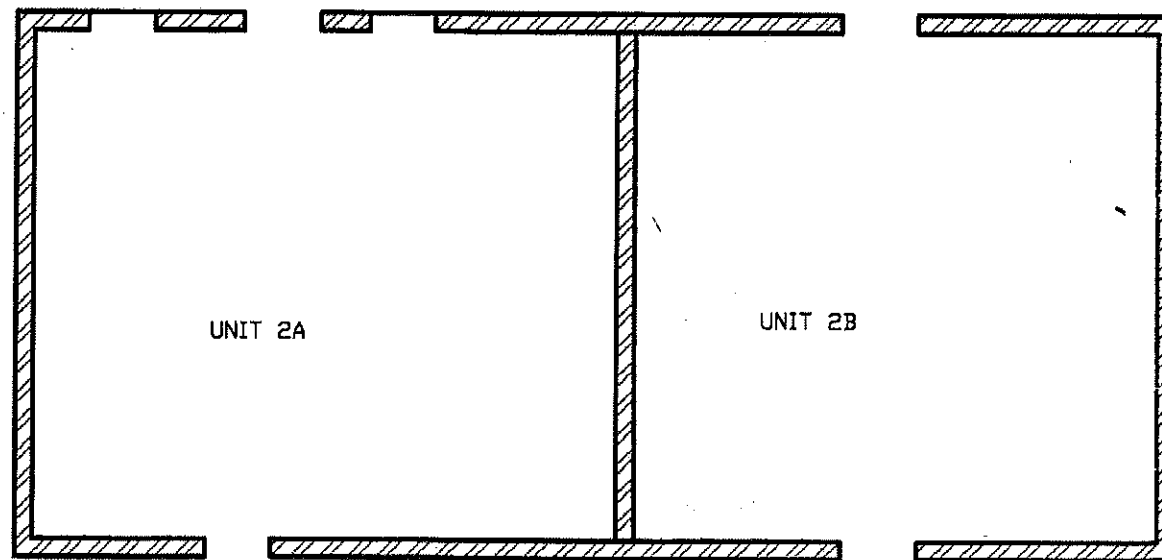


**GROUND FLOOR PLAN**

NYM/NPA  
04 JAN 2012

PLANNING ISSUE  
NOT FOR CONSTRUCTION


<b>Richard Agar</b> Associates Limited Consulting Civil & Structural Engineers 21 A BAXTERGATE WHITBY NORTH YORKSHIRE YO21 1BW	Client	Project	Title	rev	Description	Date
	MR TONY BRYARS	CONVERSION OF VARIOUS OUTBUILDINGS AT FOULSYKE FARM, ROBIN HOOD'S BAY, N.YORKS	UNITS 2A & 2B EXISTING FLOOR PLANS		Scales 1/100	Drn RA
					Drn no 1.832/21	Date Dec'04

NYM 2005.1.0.1.0.1.0.1

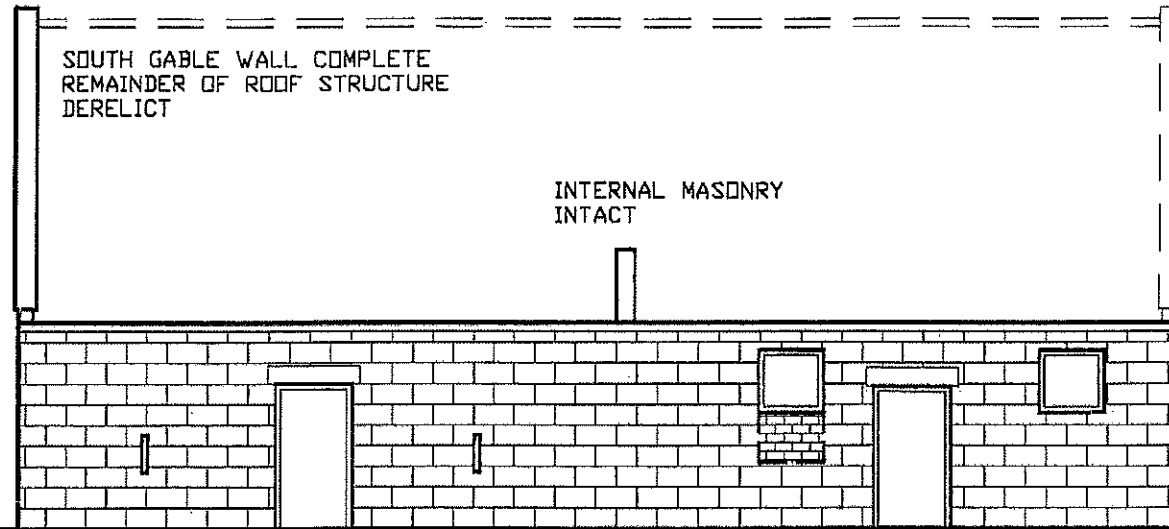


**EAST ELEVATION**

COURSED SANDSTONE WALLING WITH TIMBER FRAMED DOOR & WINDOW OPENINGS

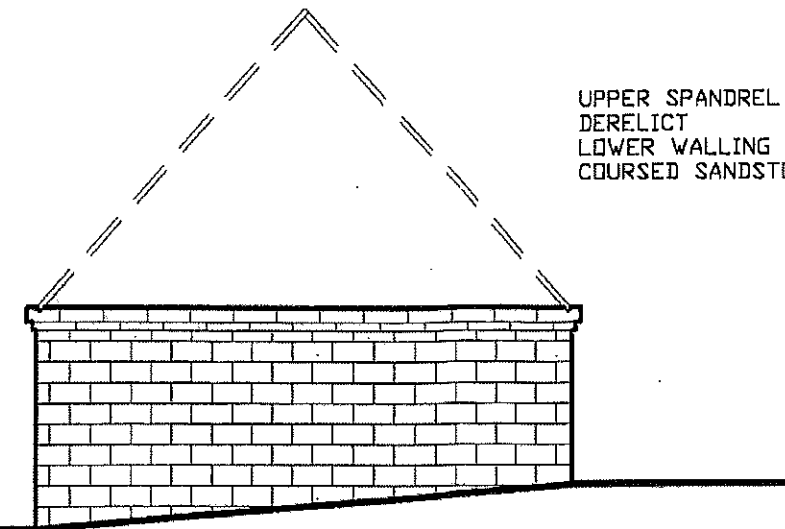


**NORTH ELEVATION**

NYMNP  
04 JAN 2012

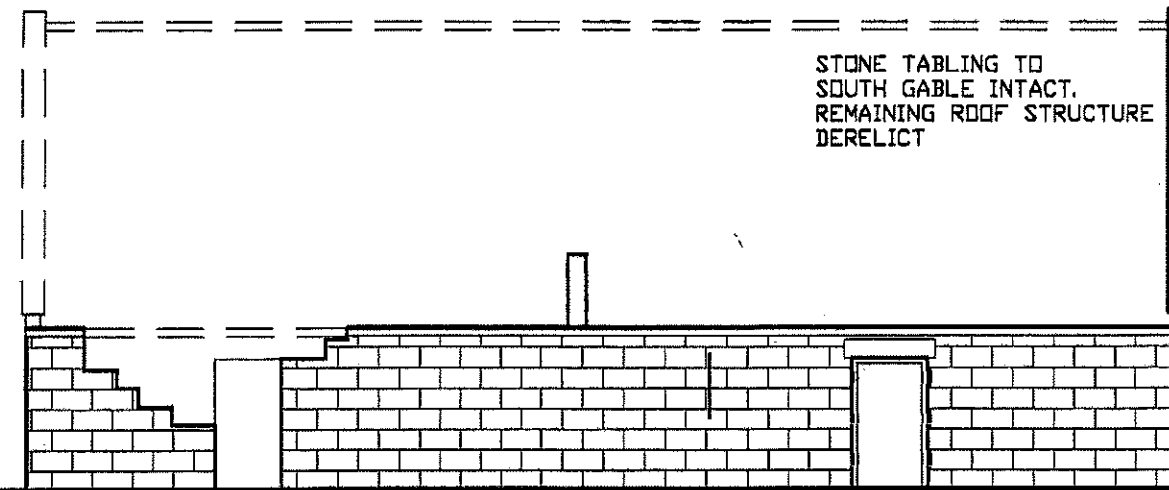

**WEST ELEVATION**

COURSED SANDSTONE WALLING WITH TIMBER FRAMED DOOR OPENINGS

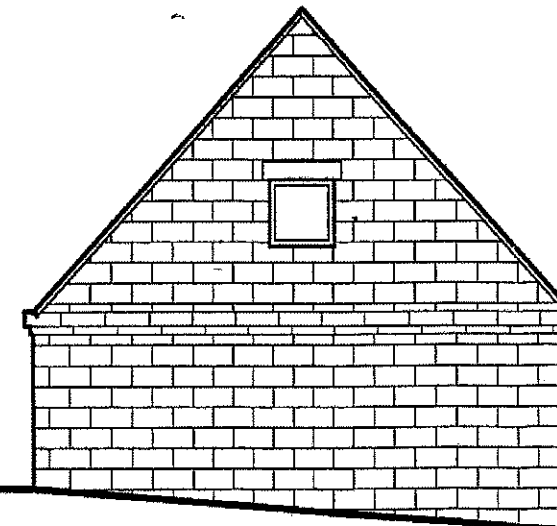

**SOUTH ELEVATION**

SOUTH GABLE WALL COMPLETE COURSED SANDSTONE WALLING STONE TABLING TO VERGE TIMBER FRAMED WINDOW OPENING

PLANNING ISSUE NOT FOR CONSTRUCTION

**Richard Agar**  
Associates Limited  
Consulting Civil & Structural Engineers  
21 A BAKTERGATE  
WHITBY  
NORTH YORKSHIRE  
YO21 1BW

Client  
MR TONY BRYARS


Project  
CONVERSION OF VARIOUS OUTBUILDINGS AT  
FOULSYKE FARM, ROBIN HOOD'S BAY, N.YORKS

Title  
UNITS 2A & 2B  
EXISTING ELEVATIONS


rev	Description	Date
	Scales 1/100	Drn RA Date Dec'04
	Drn no 1.832/20	Rev



**NOTES**  
 Do not scale from this Drawing  
 It is the Contractor's responsibility to check all governing dimensions and verify all dimensions on site before commencing any work or making any shop drawings.  
 This drawing to be read in conjunction with structural, mechanical and electrical drawings and other relevant information and any discrepancies are to be reported to the Architect.  
 Work and materials to be in accordance with the Building Regulations where appropriate and to comply with relevant British Standards.  
 This drawing is the copyright of Edwardson Associates and should not be reproduced in whole or in part without their written permission.

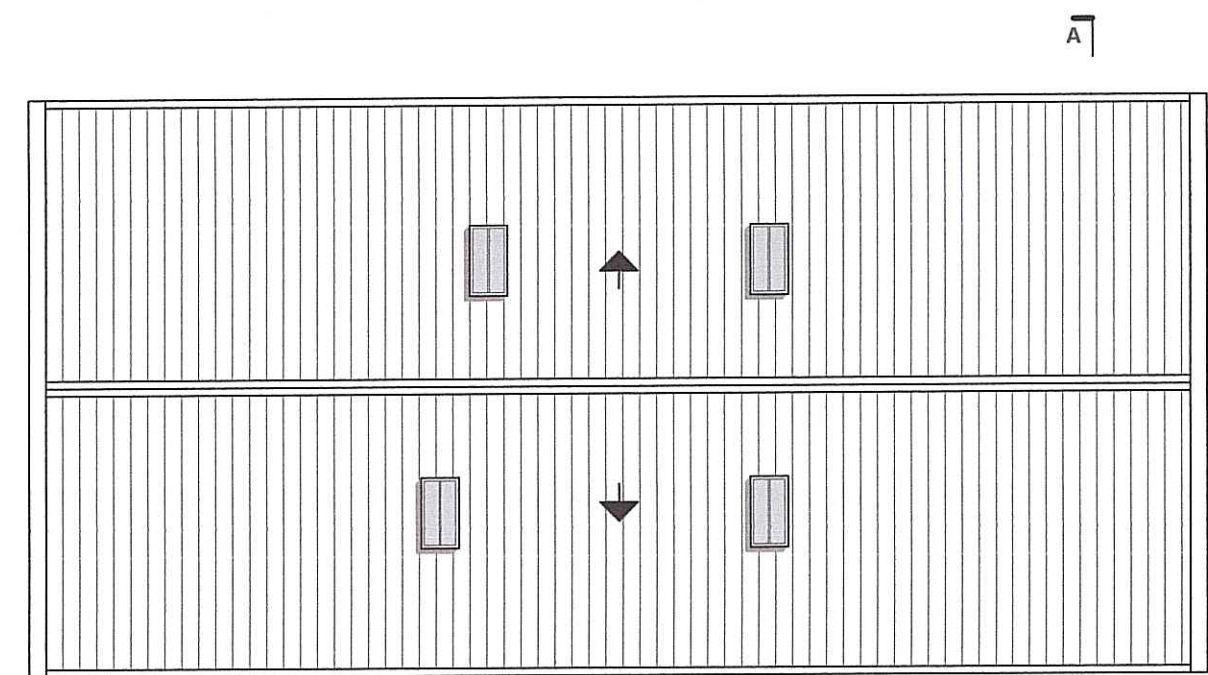


Roof Plan  
1:100

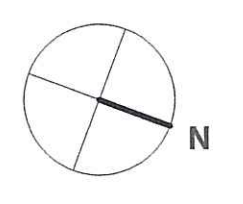


Photos of West Elevation




Photo of East Elevation

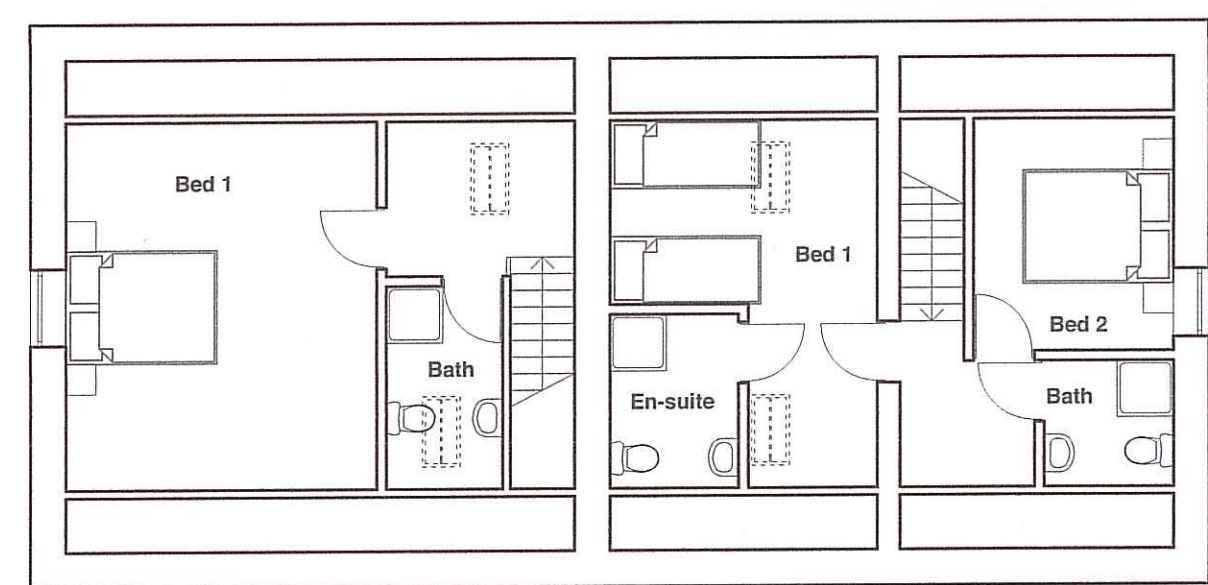


First Floor Plan  
1:100

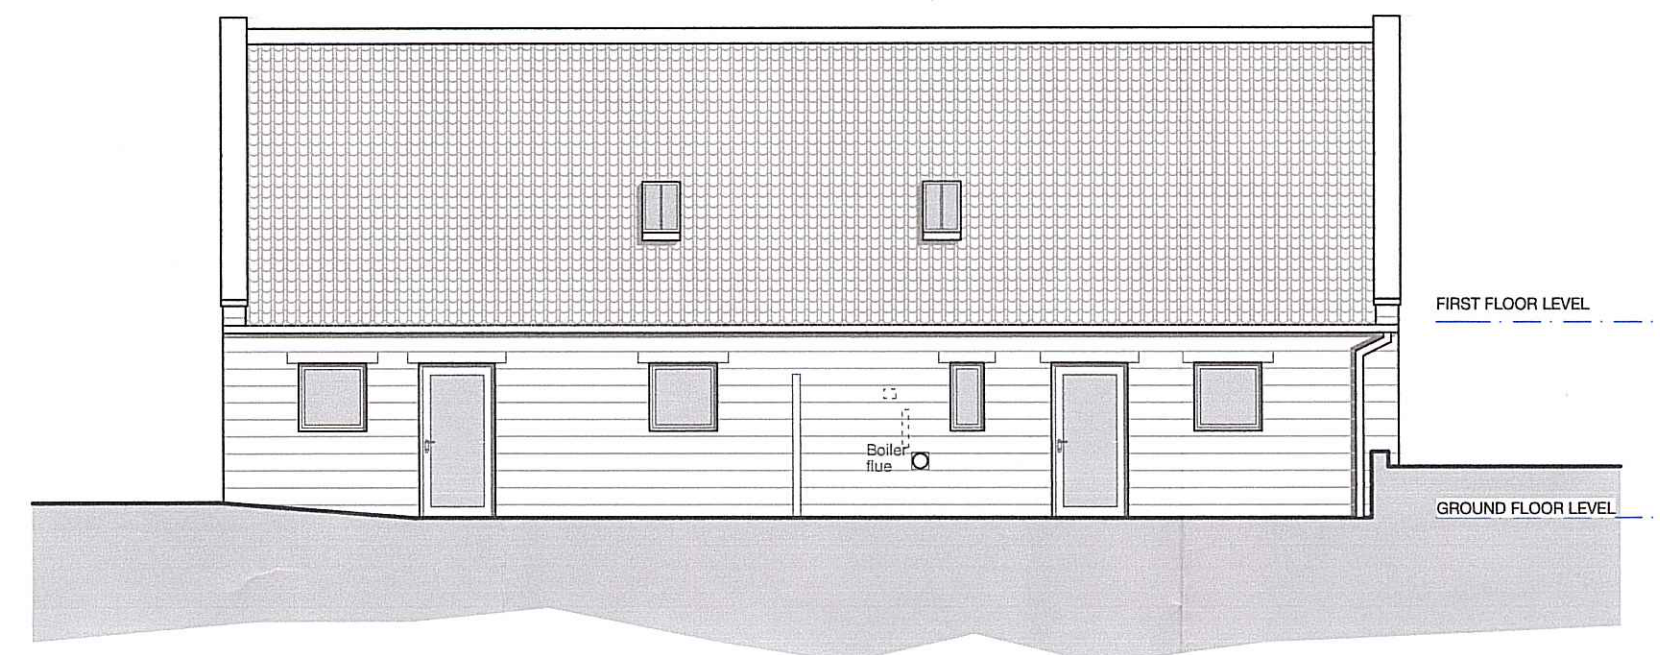

West Elevation  
1:100

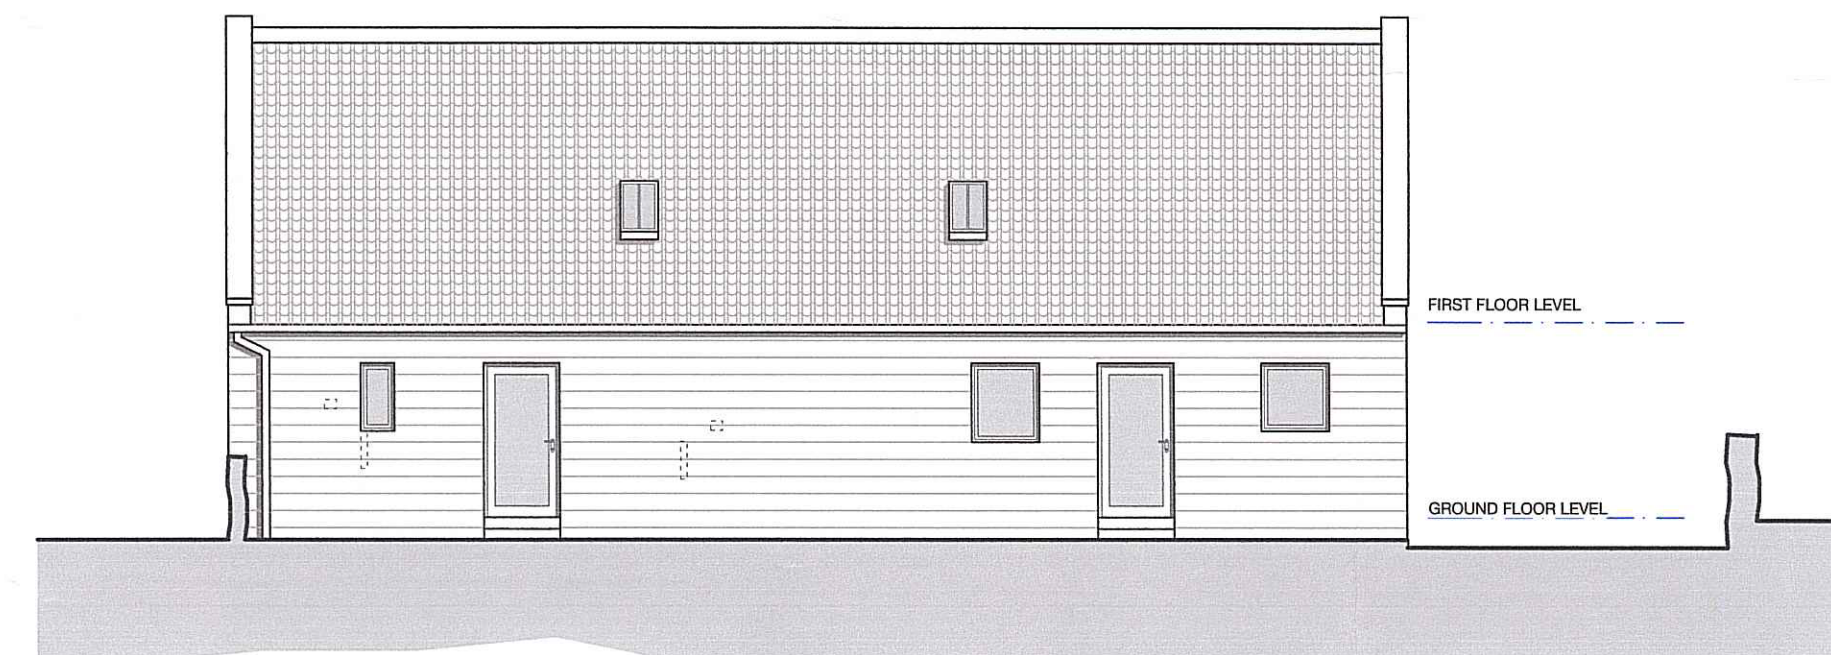

East Elevation  
1:100

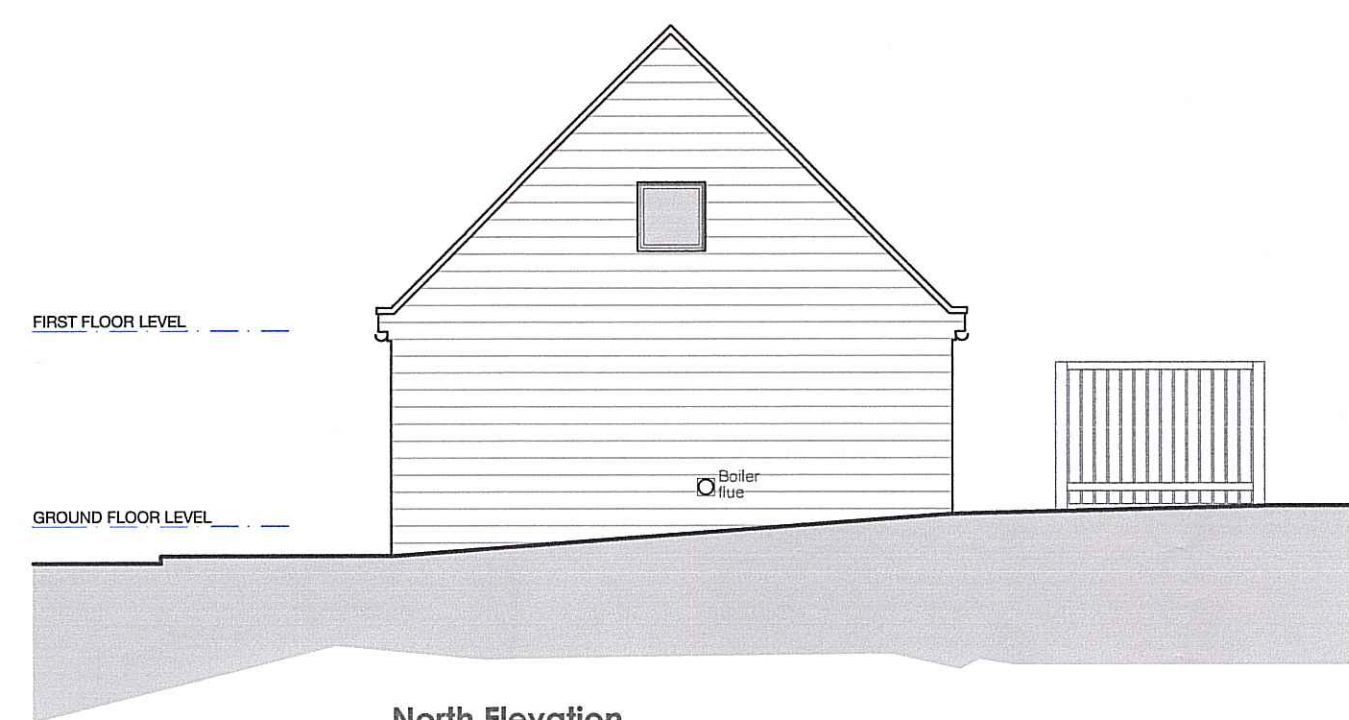

North Elevation  
1:100




Photo of North Elevation




South Elevation  
1:100



Photo of South Elevation

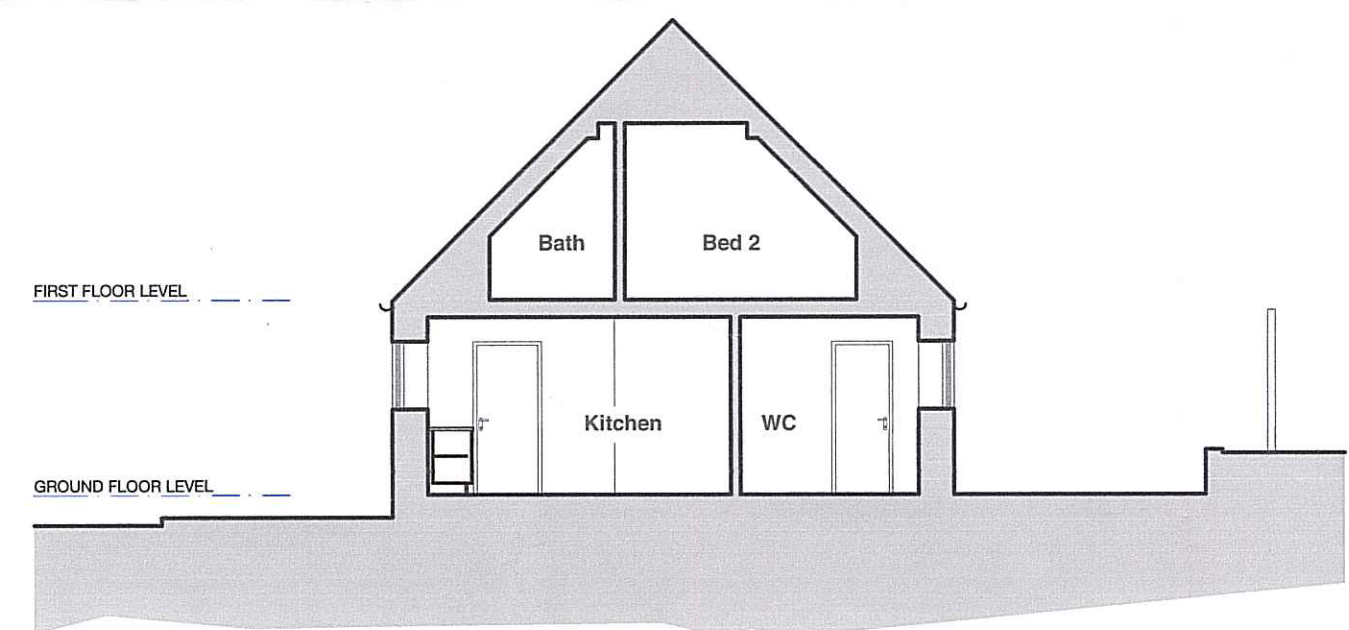

Section A-A  
1:100

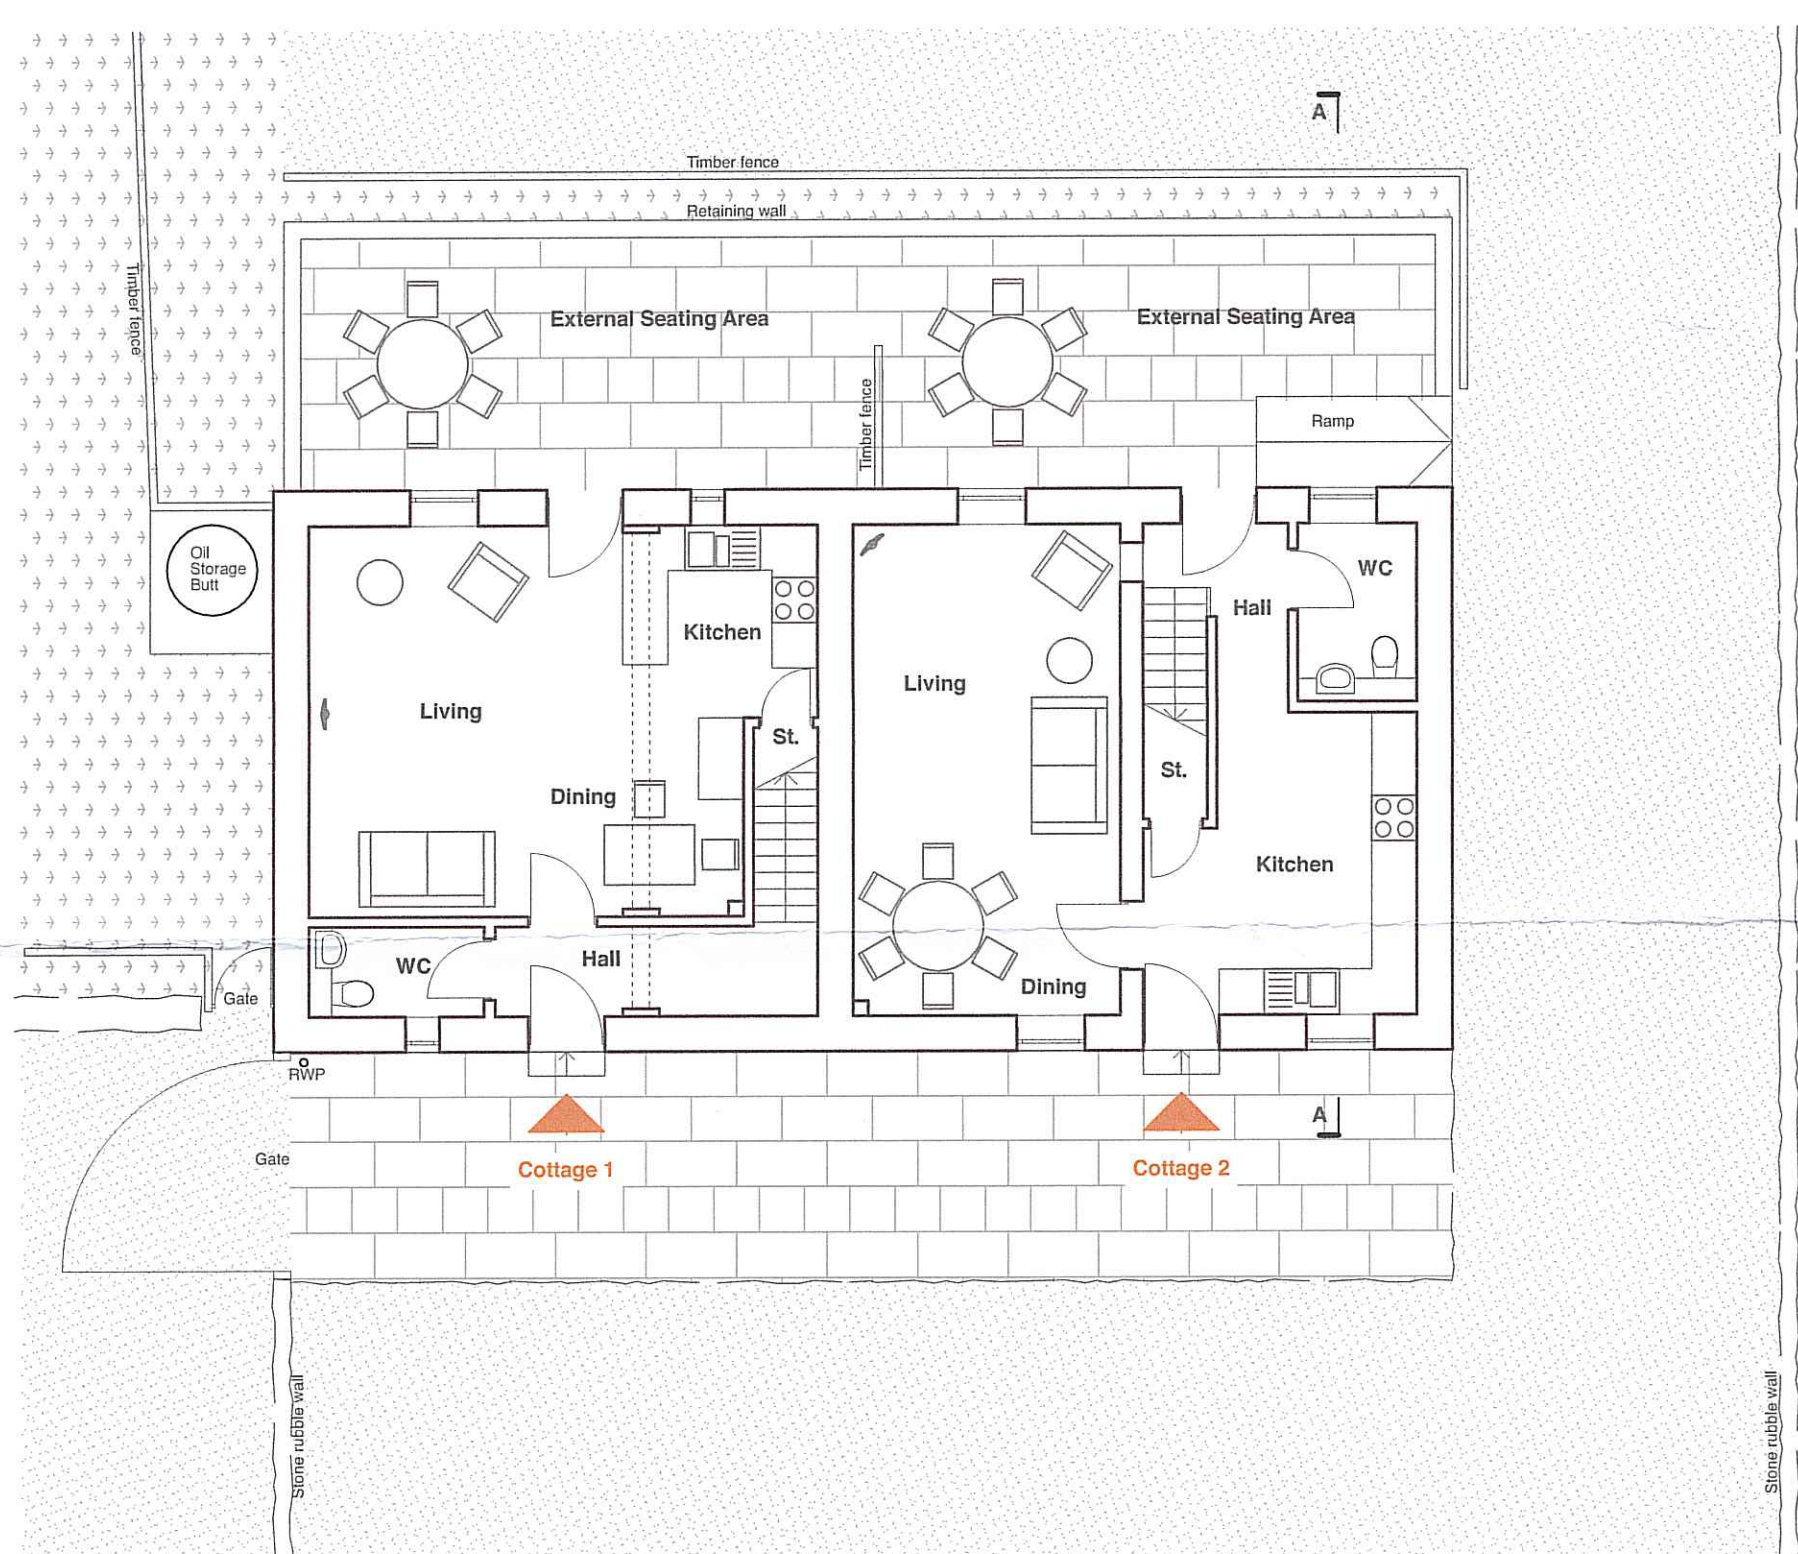

Ground Floor Plan  
1:100

rev: notes: date: by:

**EDWARDSON ASSOCIATES**

project: Conversion of agricultural buildings to form two holiday cottages and for listed building consent for associated alterations at Foulbyke Farm, Fylingdales, Whitby, North Yorkshire, YO22 4QL (retrospective revised scheme).

client: Mr A Barwick

drawing title: Ground, 1st Floor & Roof Plan, Elevations and Section A-A

scale @ A1: 1:100 date: Dec 11

drawn: NJD checked:

job no: BAR 2011.01 drawing no: 001

issue status: Planning revision:

Poddock House, 10 Middle Street South  
Driffield, East Yorkshire, YO25 6PF

www.edwardsonassociates.com