

## Amendments

Amended layout of buildings/outside areas

Additional background information

Amended design

Revised access arrangements


Change of description of proposed development

Change in site boundaries


Other (as specified below)

Notes		
Do not scale from this drawing unless for Planning purposes. Figured dimensions only are to be used. All dimensions must be checked on site by the Contractor prior to the commencement of any fabrication or building works. Where applicable, dimensions and details are to be read in conjunction with specialist consultants' drawings; any disparity between drawings is to be brought to the attention of Jon J Steel prior to the commencement of any fabrication or building works. This drawing is the property of Jon J Steel and may not be reproduced without their permission.		
Revisions		
rev	notes	date
A	Ridge line reduced by 1m	12.04.12


NYMNP  
20 APR 2012

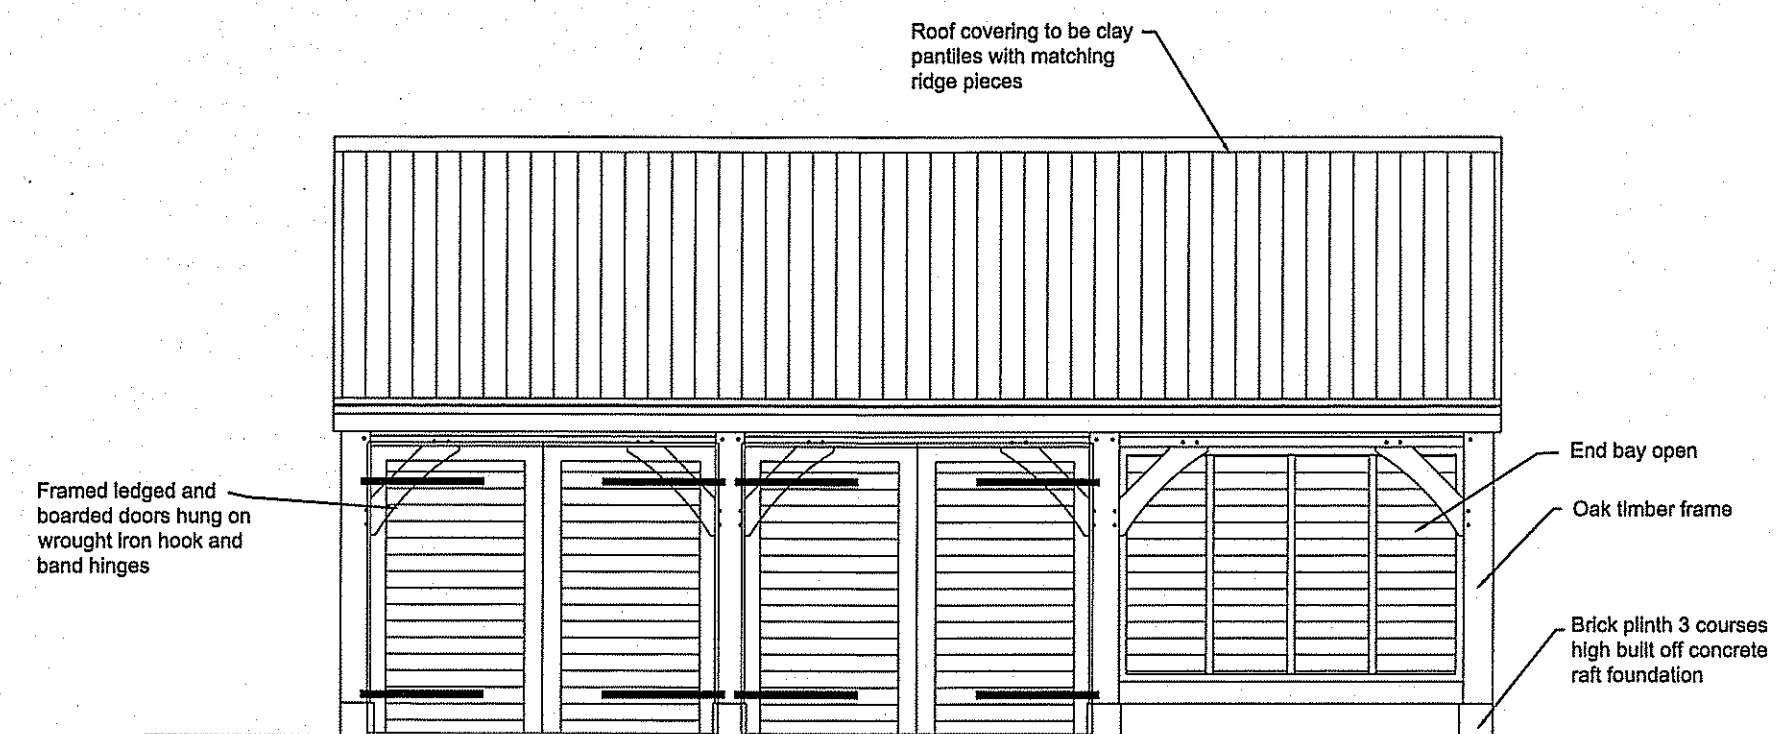


FRONT ELEVATION

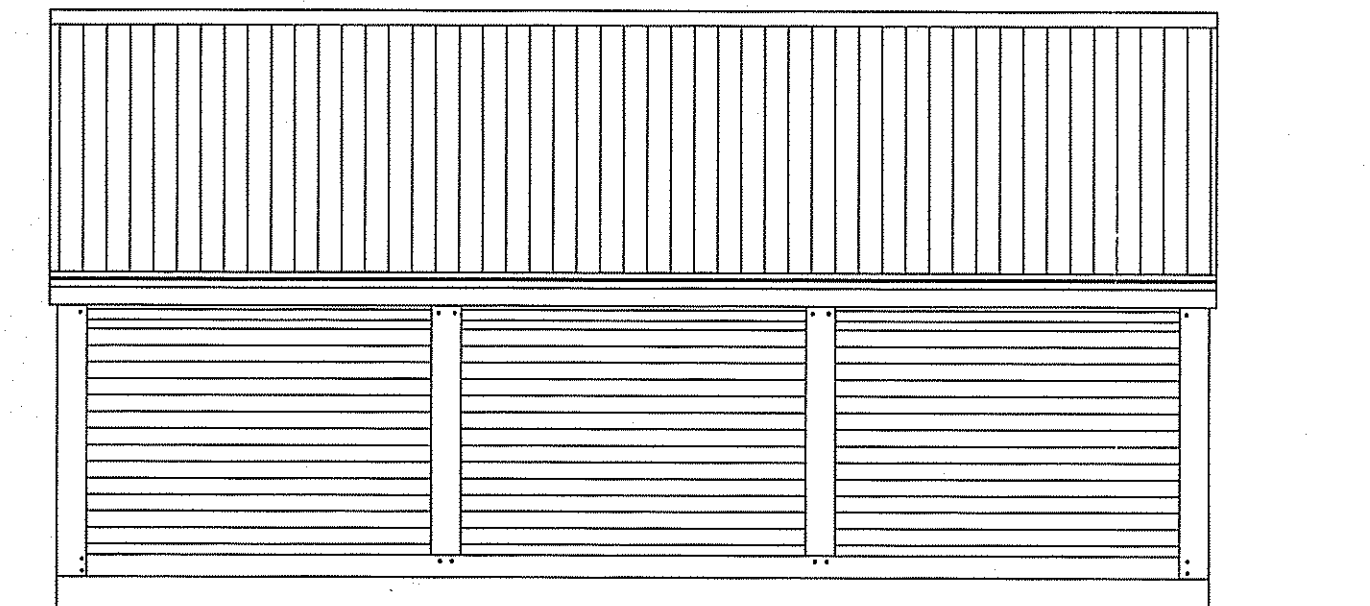



REAR ELEVATION

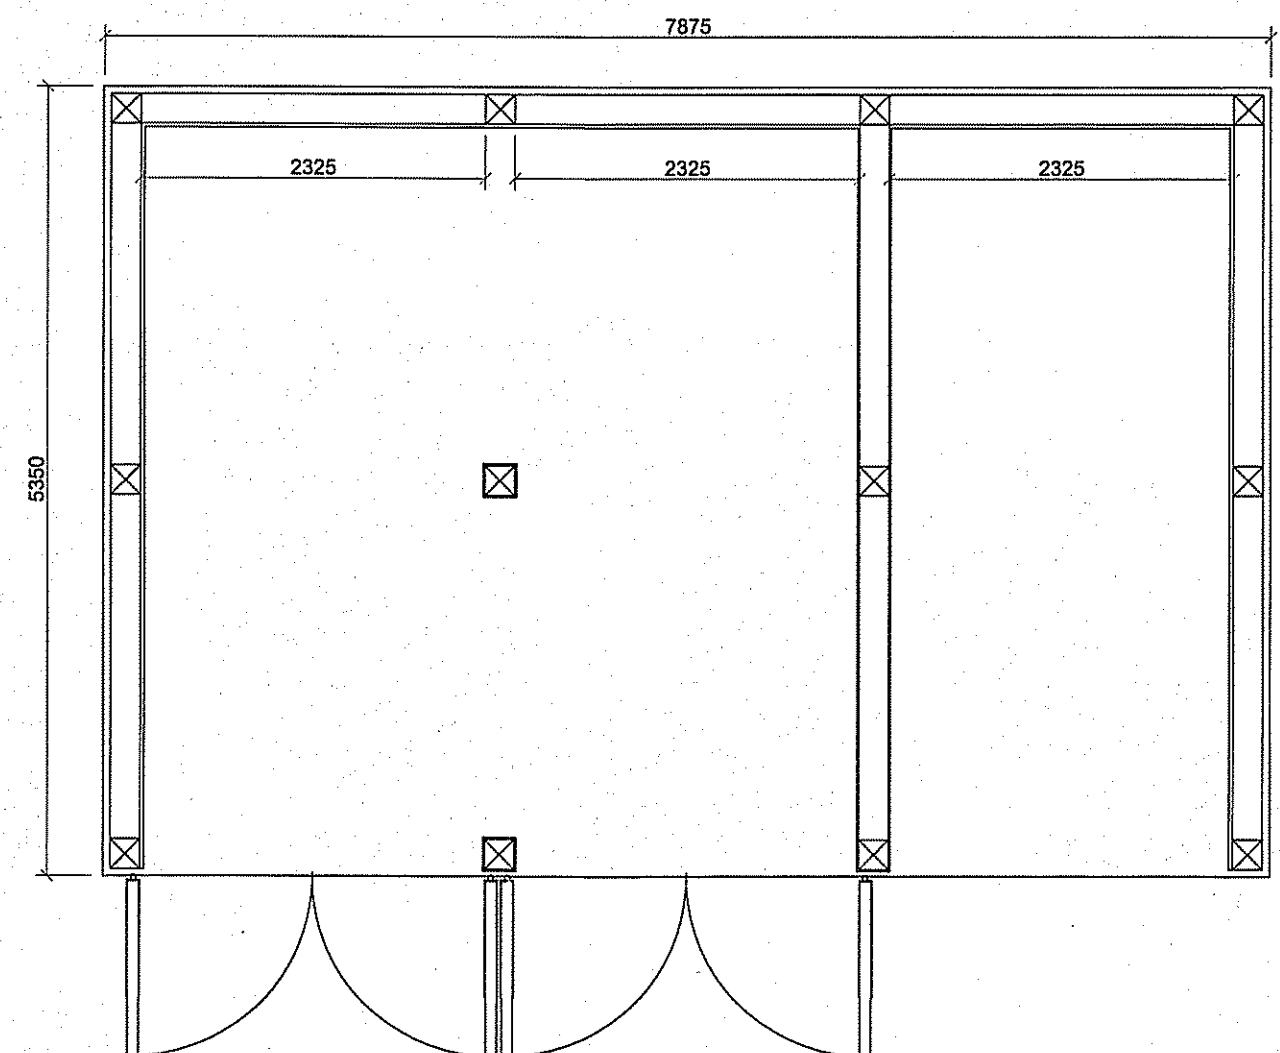

PLAN

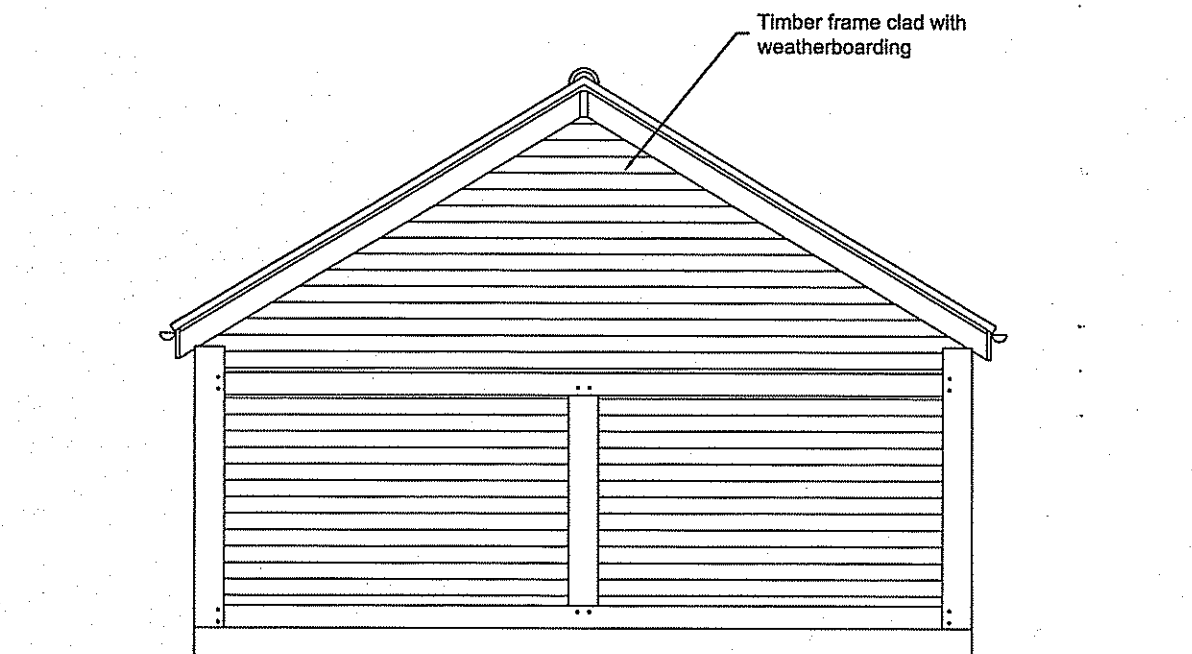

GABLE ELEVATION

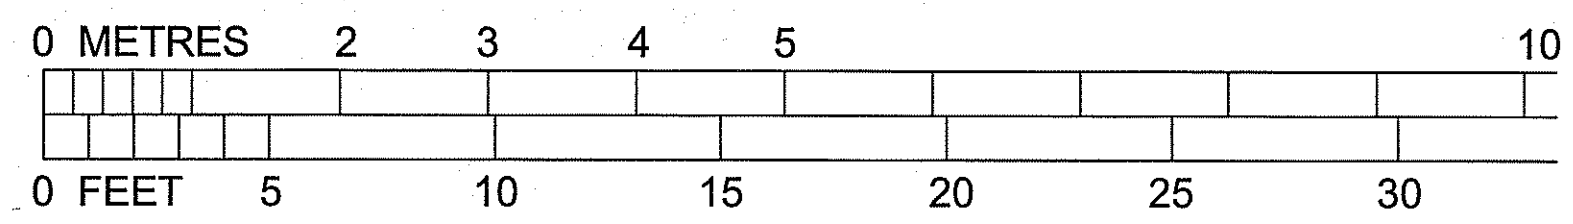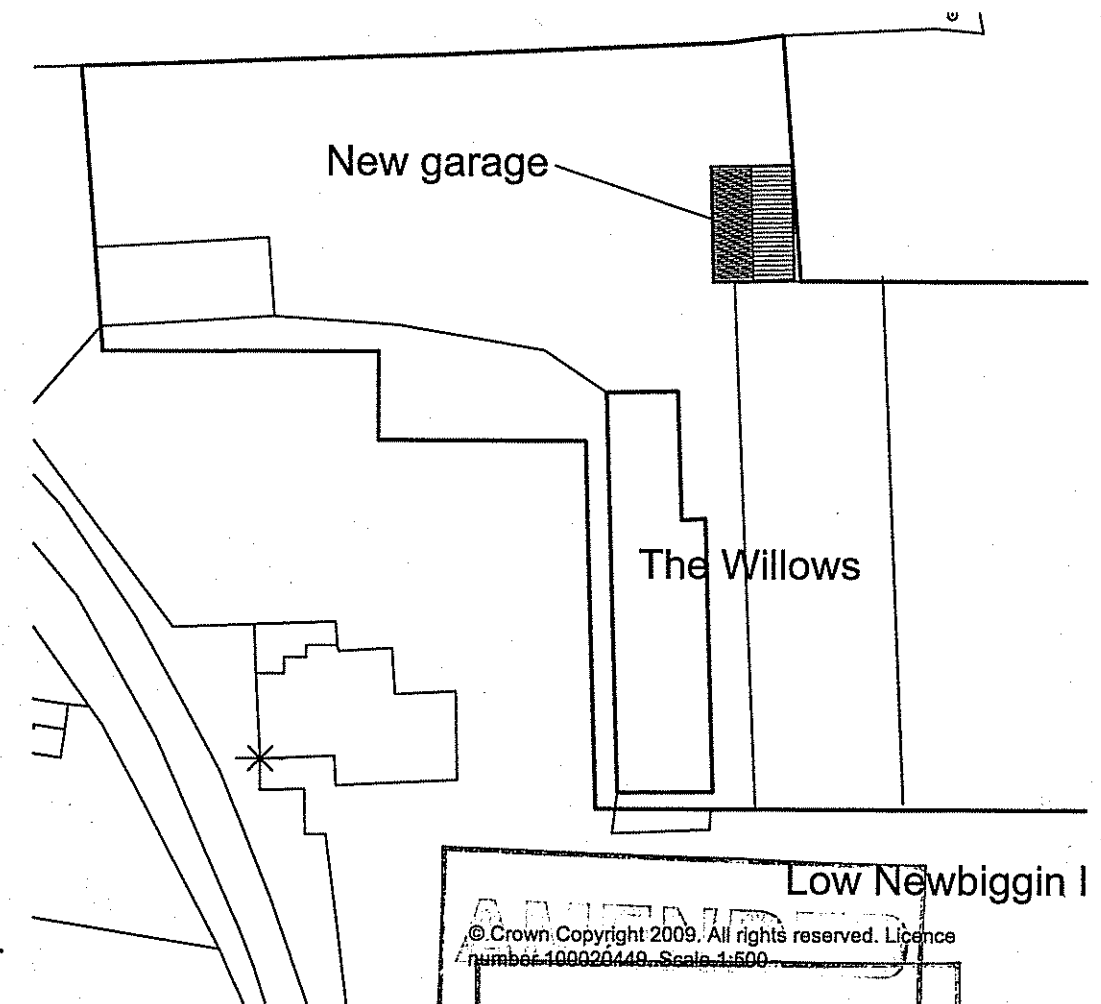

ORIGINAL PAPER SIZE A2

Low Newbiggin I

© Crown Copyright 2009. All rights reserved. Licence number 100020449. Scale 1:500


**AMENDED**

Notes


Jon J Steel BSc (Hons) MA (Bldg Con) MRICS  
Chartered Building Surveyor

Regulated by RICS


<b>Project</b> The Willows, Low Giggin, North Aislaby, Whitby YO21 7TQ		<b>Client</b> Mr and Mrs Newton	
<b>Drawing</b> Proposed new garage	<b>Scale</b> As drawn	<b>Number</b> 013212-02	<b>Revision</b> A
<b>Status</b> Planning		<b>Date</b> February 2012	
6 Georges Place, George Street, Pocklington, York YO42 2DF			

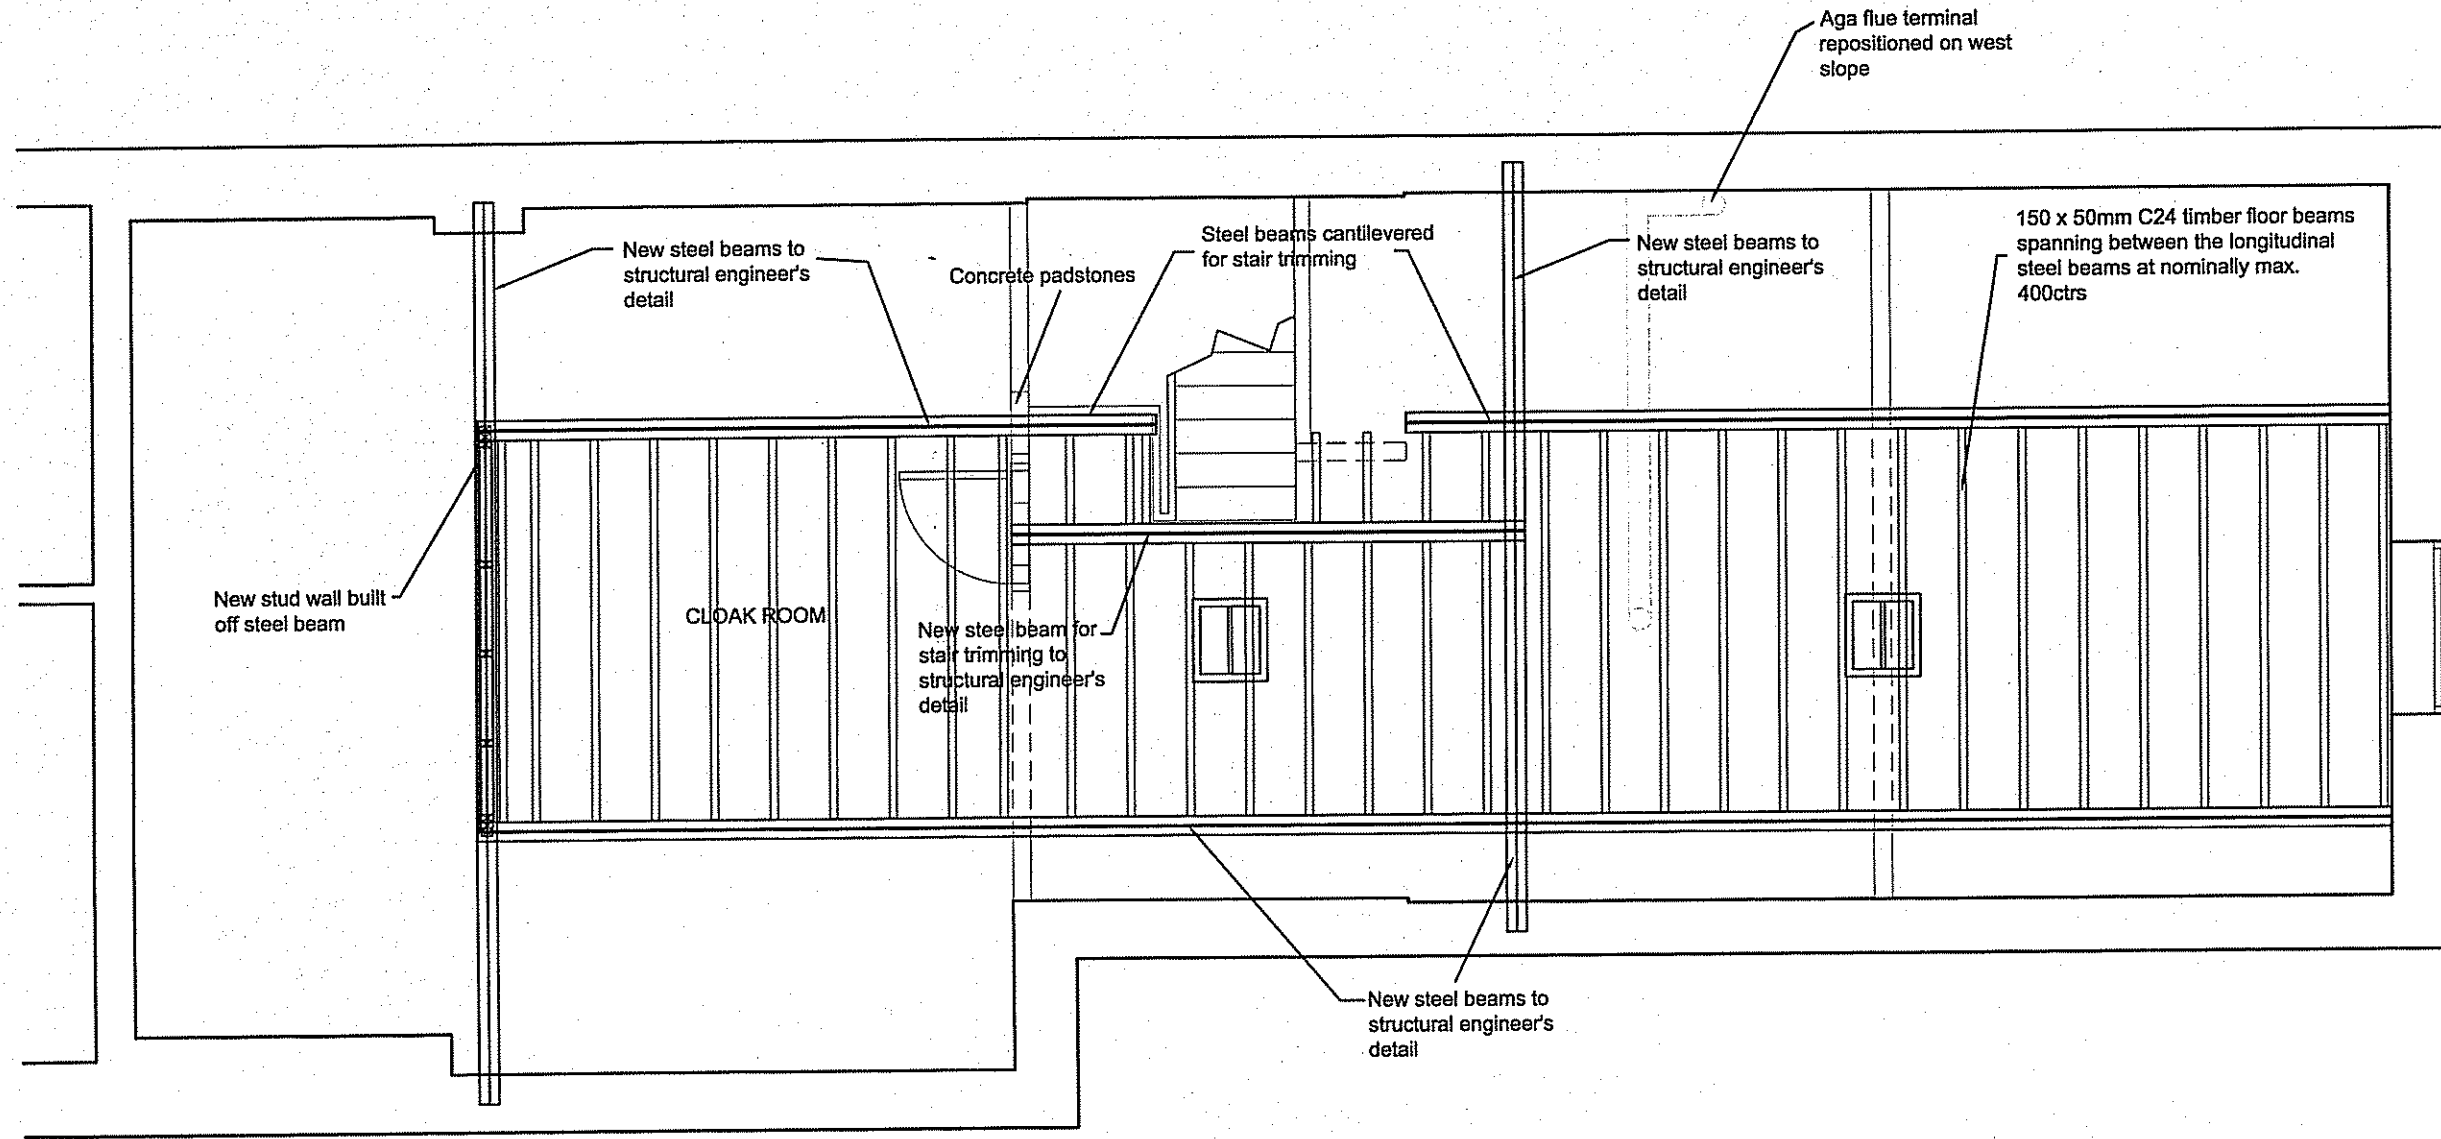


FIRST FLOOR PLAN

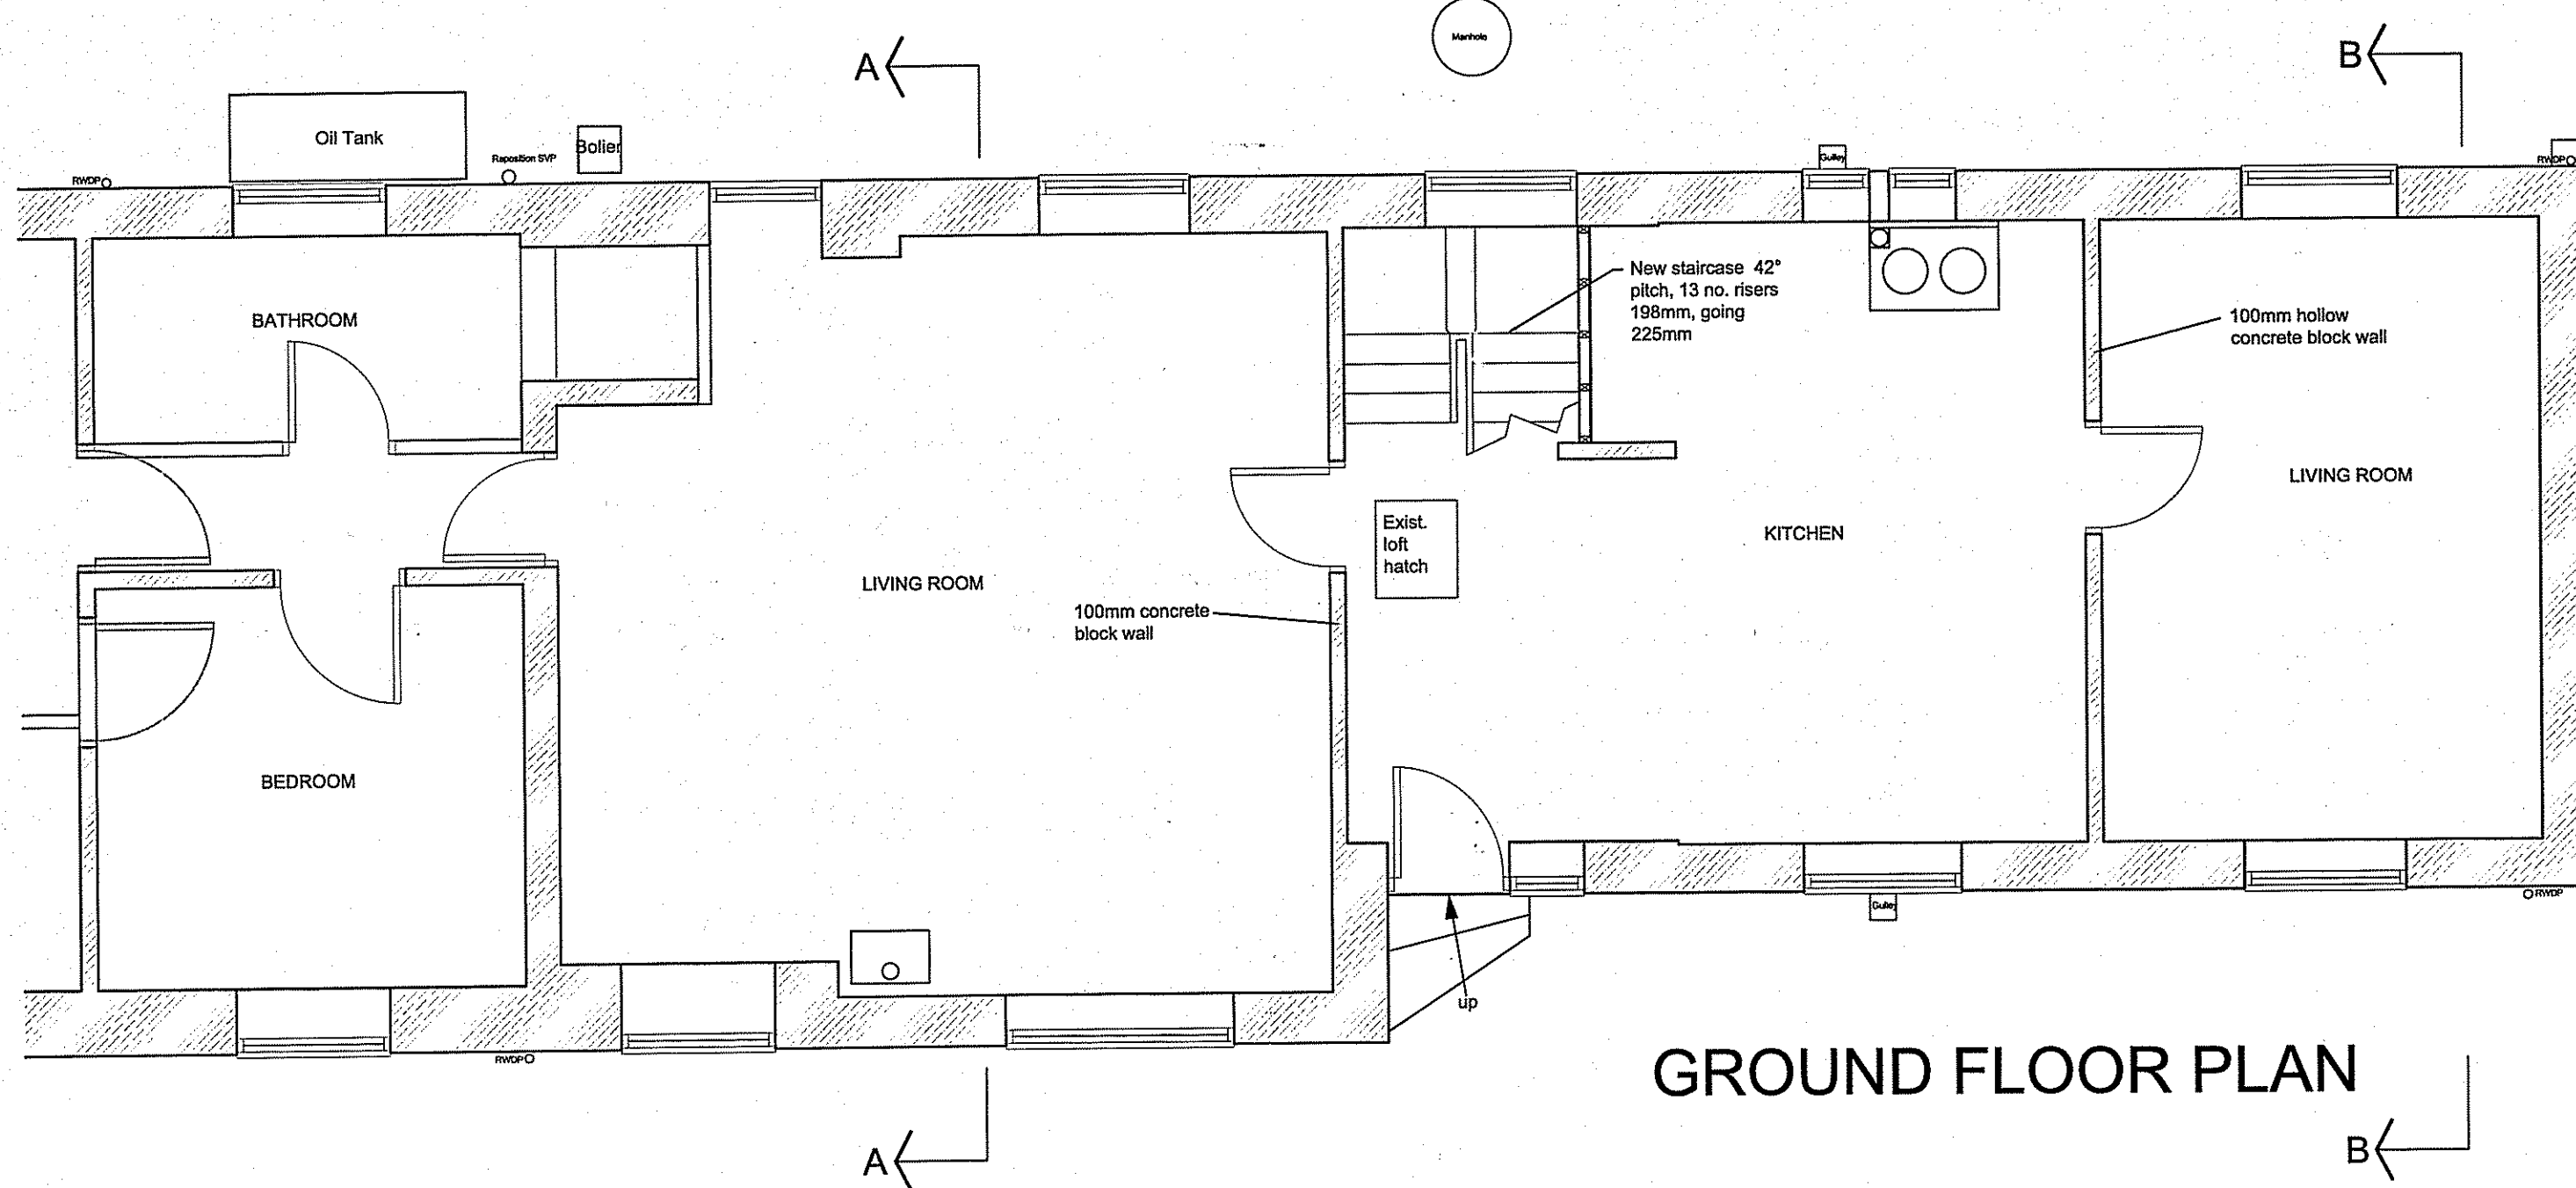


GROUND FLOOR PLAN

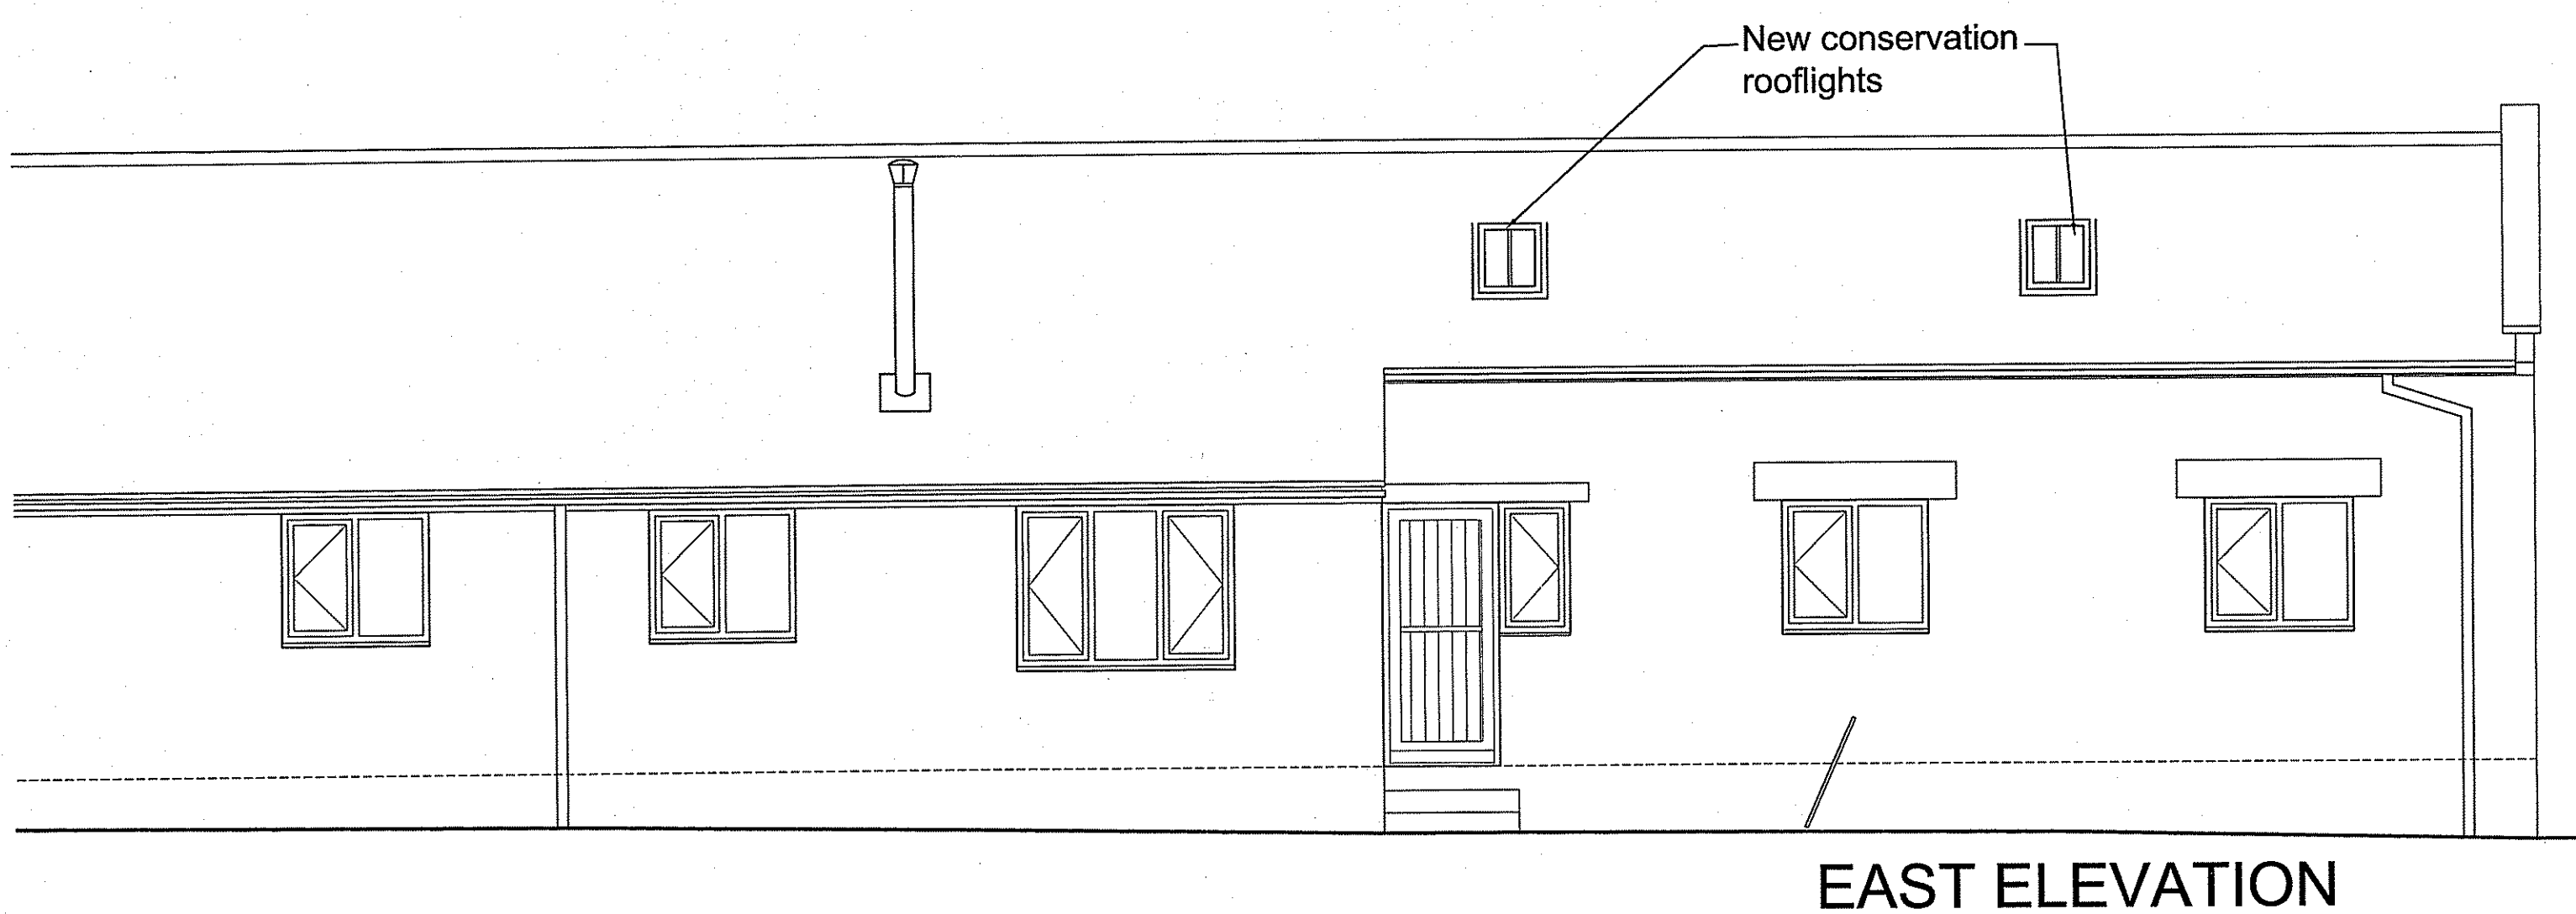


EAST ELEVATION

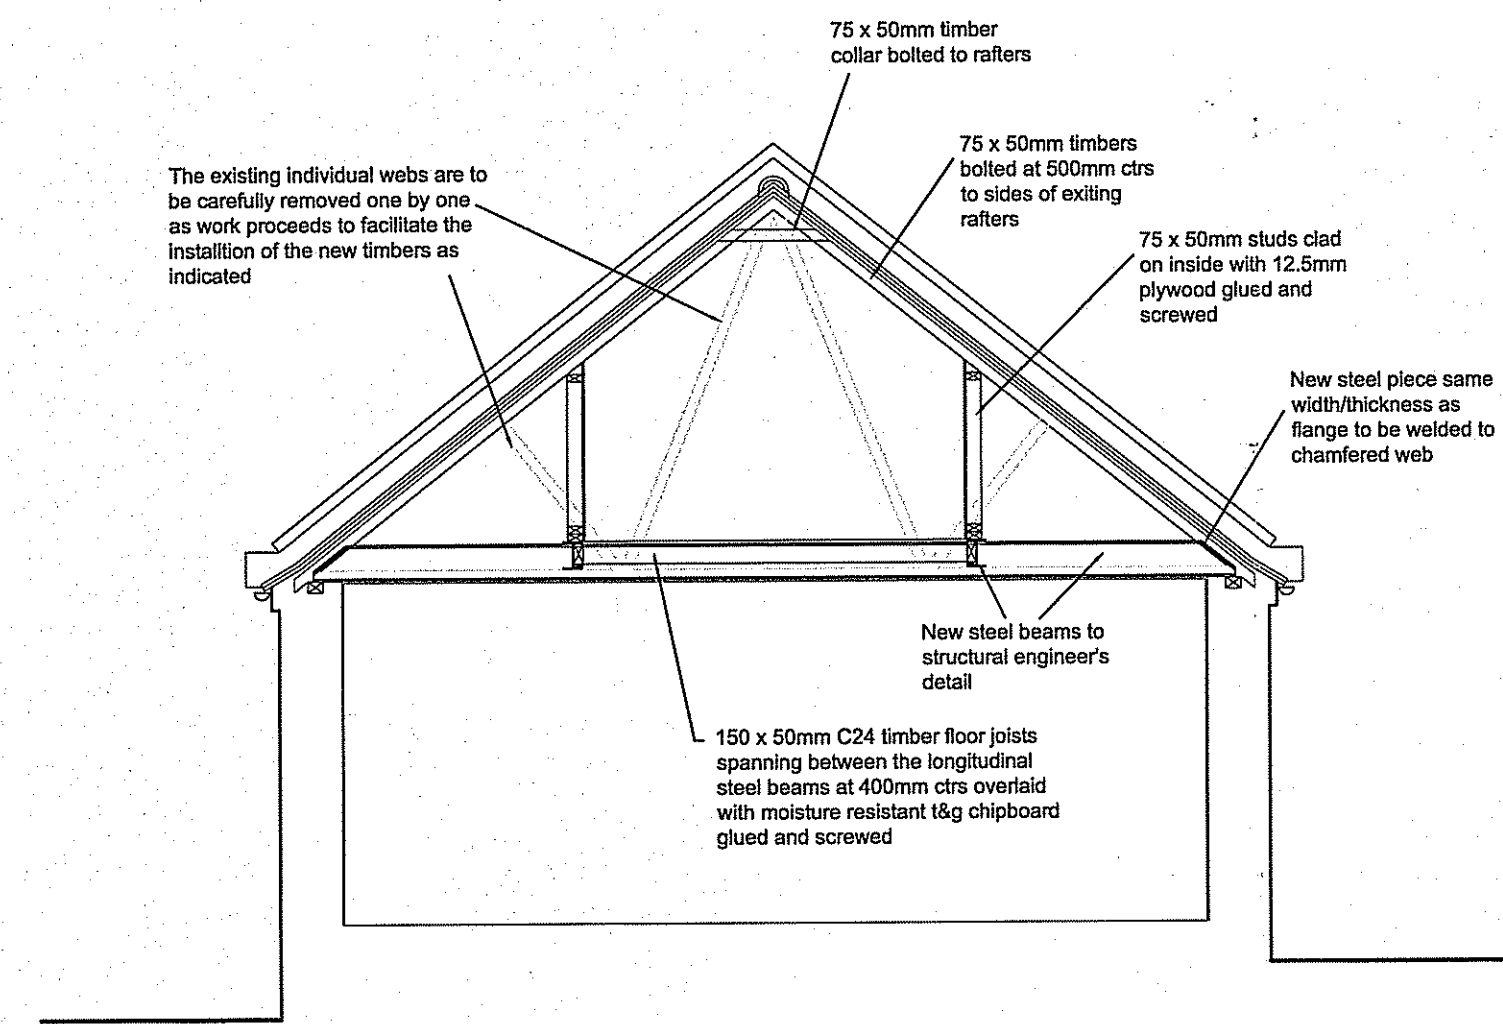


SECTION A-A

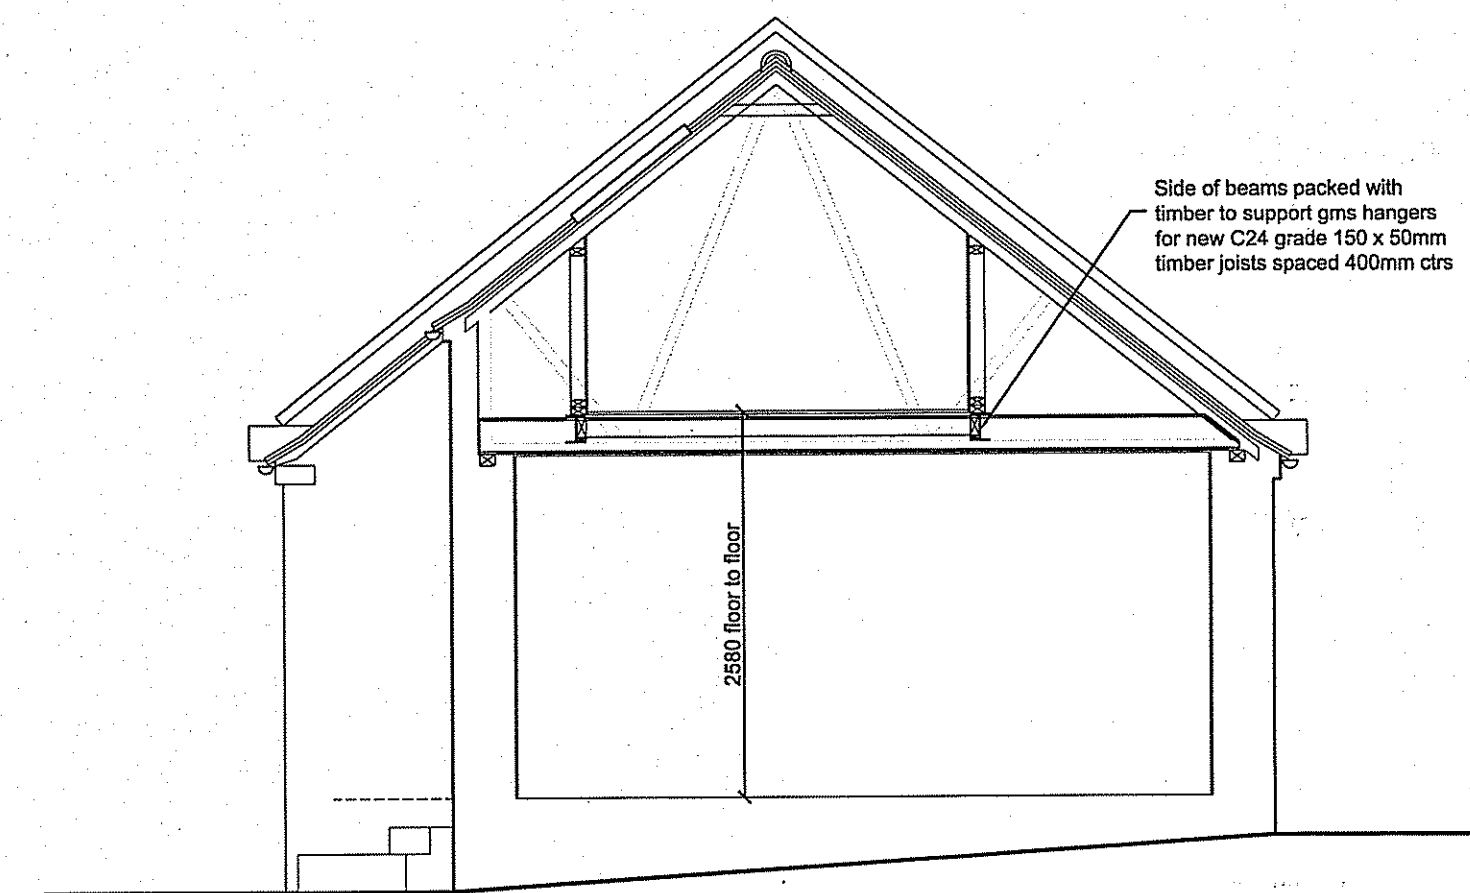

SECTION B-B

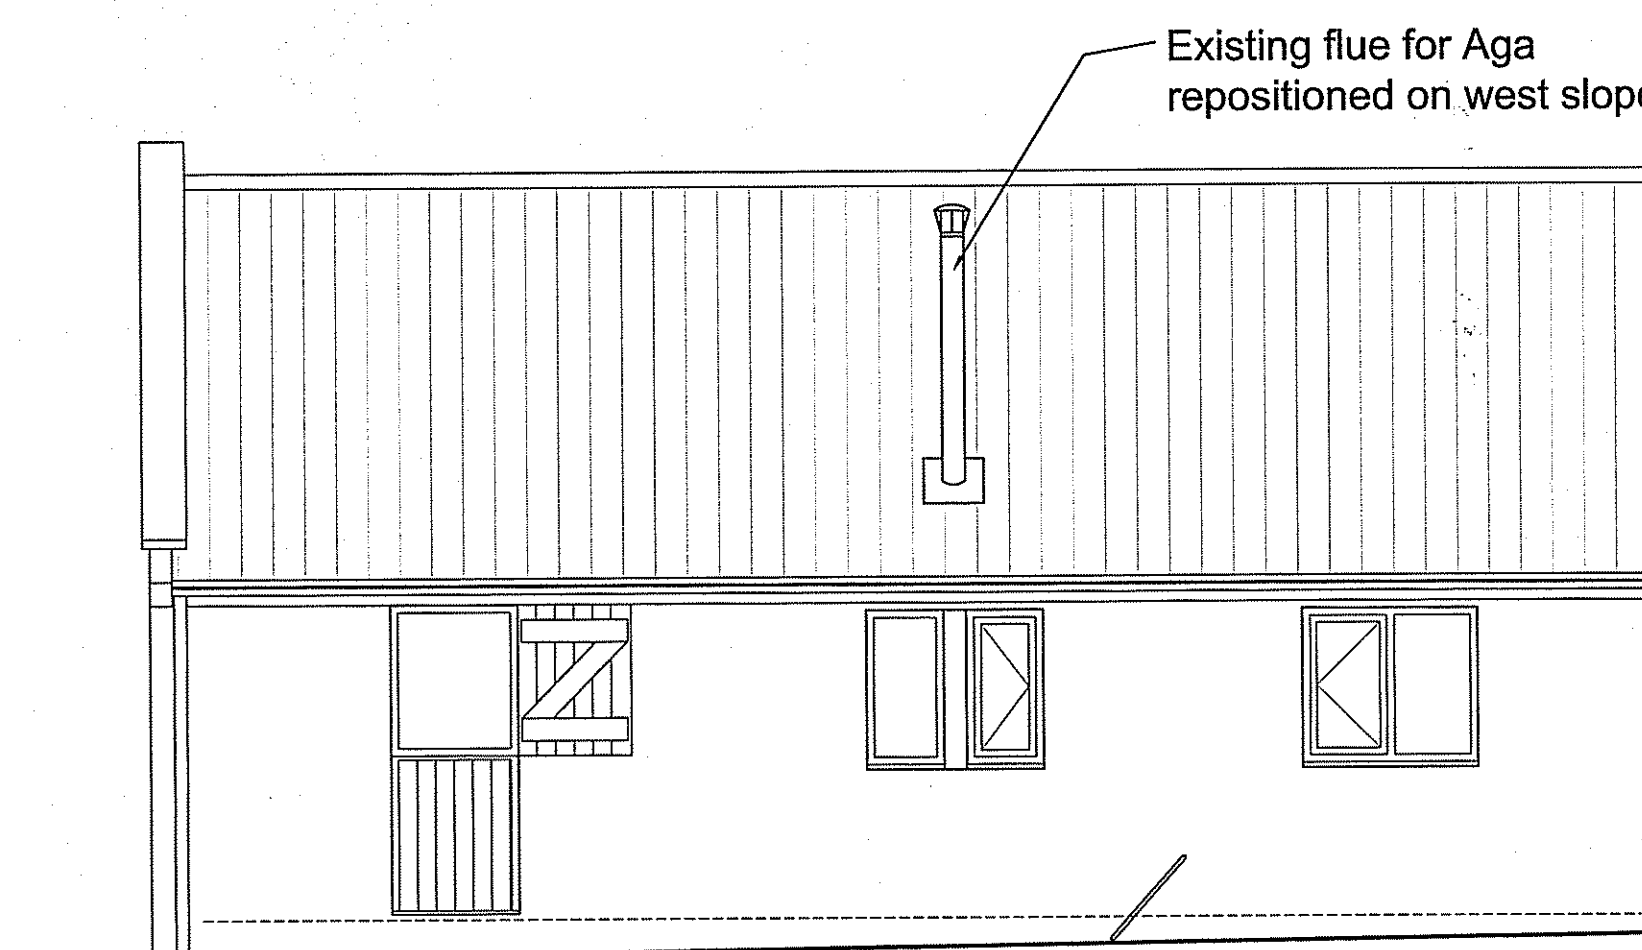

WEST ELEVATION

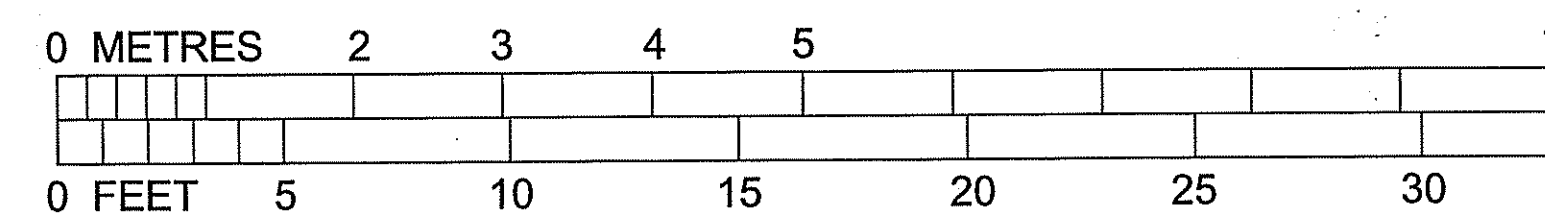

ORIGINAL PAPER SIZE A1

<b>Notes</b>		
Do not scale from this drawing unless for Planning purposes. Figured dimensions only are to be used. All dimensions must be checked on site by the Contractor prior to the commencement of any fabrication or building works. Where applicable, dimensions and details are to be read in conjunction with specialist consultant drawings; any disparity between drawings is to be brought to the attention of Jon J Steel prior to the commencement of any fabrication or building works. This drawing is the property of Jon J Steel and may not be reproduced without their permission.		
<b>Revisions</b>		
rev	notes	date
A	Stainless steel chimneys altered	12.04.12

NYMNP  
20 APR 2012

**AMENDED**  
Notes

<b>Jon J Steel</b> BSc (Hons) MA (Bldg Con) MRICS Chartered Building Surveyor			
Regulated by RICS			
<b>Project</b> The Willows, Low Biggin, North Aislaby, Whitby, YO21 7TQ		<b>Client</b> Mr and Mrs Newton	
<b>Drawing</b> Proposed installation of new first floor level	<b>Scale</b> As drawn	<b>Number</b> 013212-01	<b>Revision</b> A
<b>Status</b> Planning	<b>Date</b> February 2012		
6 Georges Place, George Street, Pocklington, York YO42 2DF			