

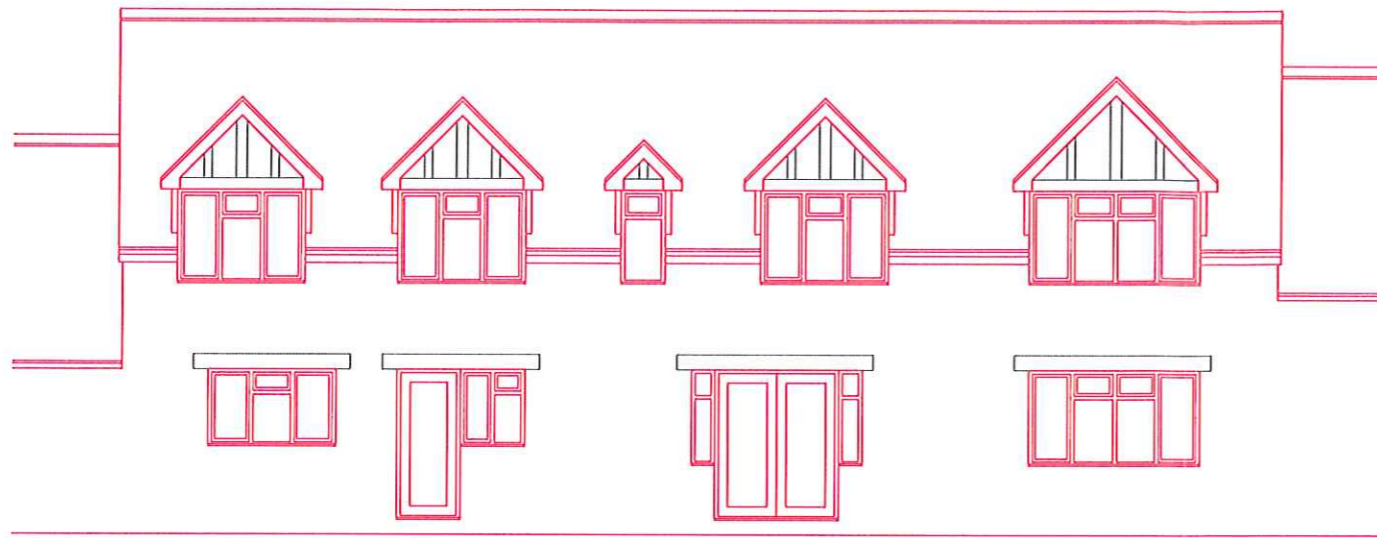


NYMNP
25 JUL 2012

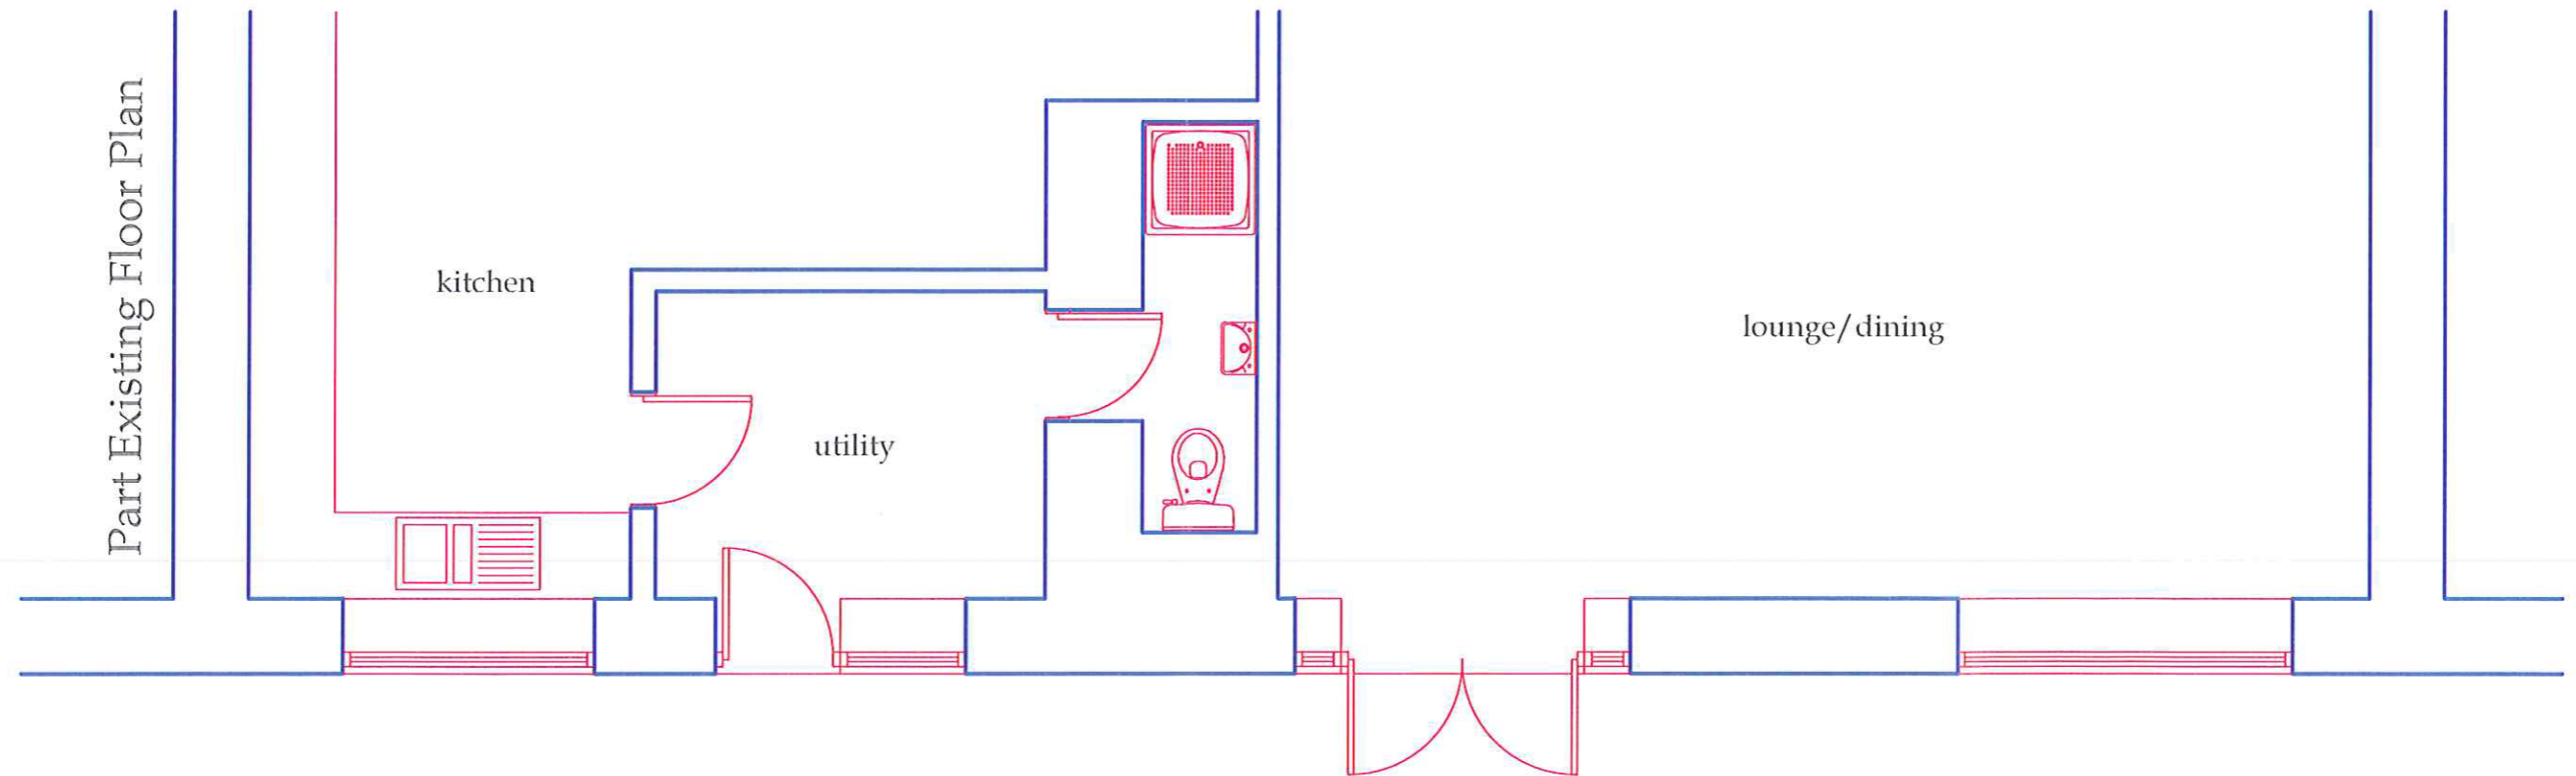


 North	134 Stepney Road, Scarborough, North Yorkshire, YO12 5NH		
	Do not scale from these plans, use all dimensions given, all dimensions to be checked on site prior to work commencing These plans are for the purposes of obtaining planning permission and building regulations approval only. Copyright 2011		
Martin Elwick Architecture & Design	Drawing		
	Drawing Number	Date	Scale @ A3

NYMNP
25 JUL 2012



Existing Rear Elevation

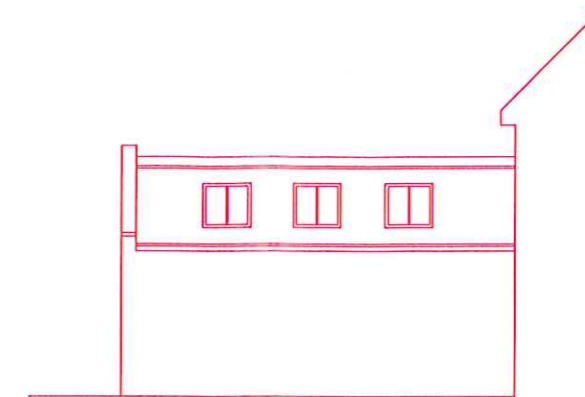

Proposed Side Elevation



Proposed Rear Elevation



Proposed Side Elevation



134 Stepney Road, Scarborough, North Yorkshire, YO12 5NH, 01723 352084

Do not scale from these plans, use all dimensions given, all dimensions to be checked on site prior to work commencing
These plans are for the purposes of obtaining planning permission and building regulations approval only. Copyright 2011

Martin Elwick
Architecture & Design


Drawing

Drawing Number

Date

Scale @ A3

Part Proposed Floor Plan

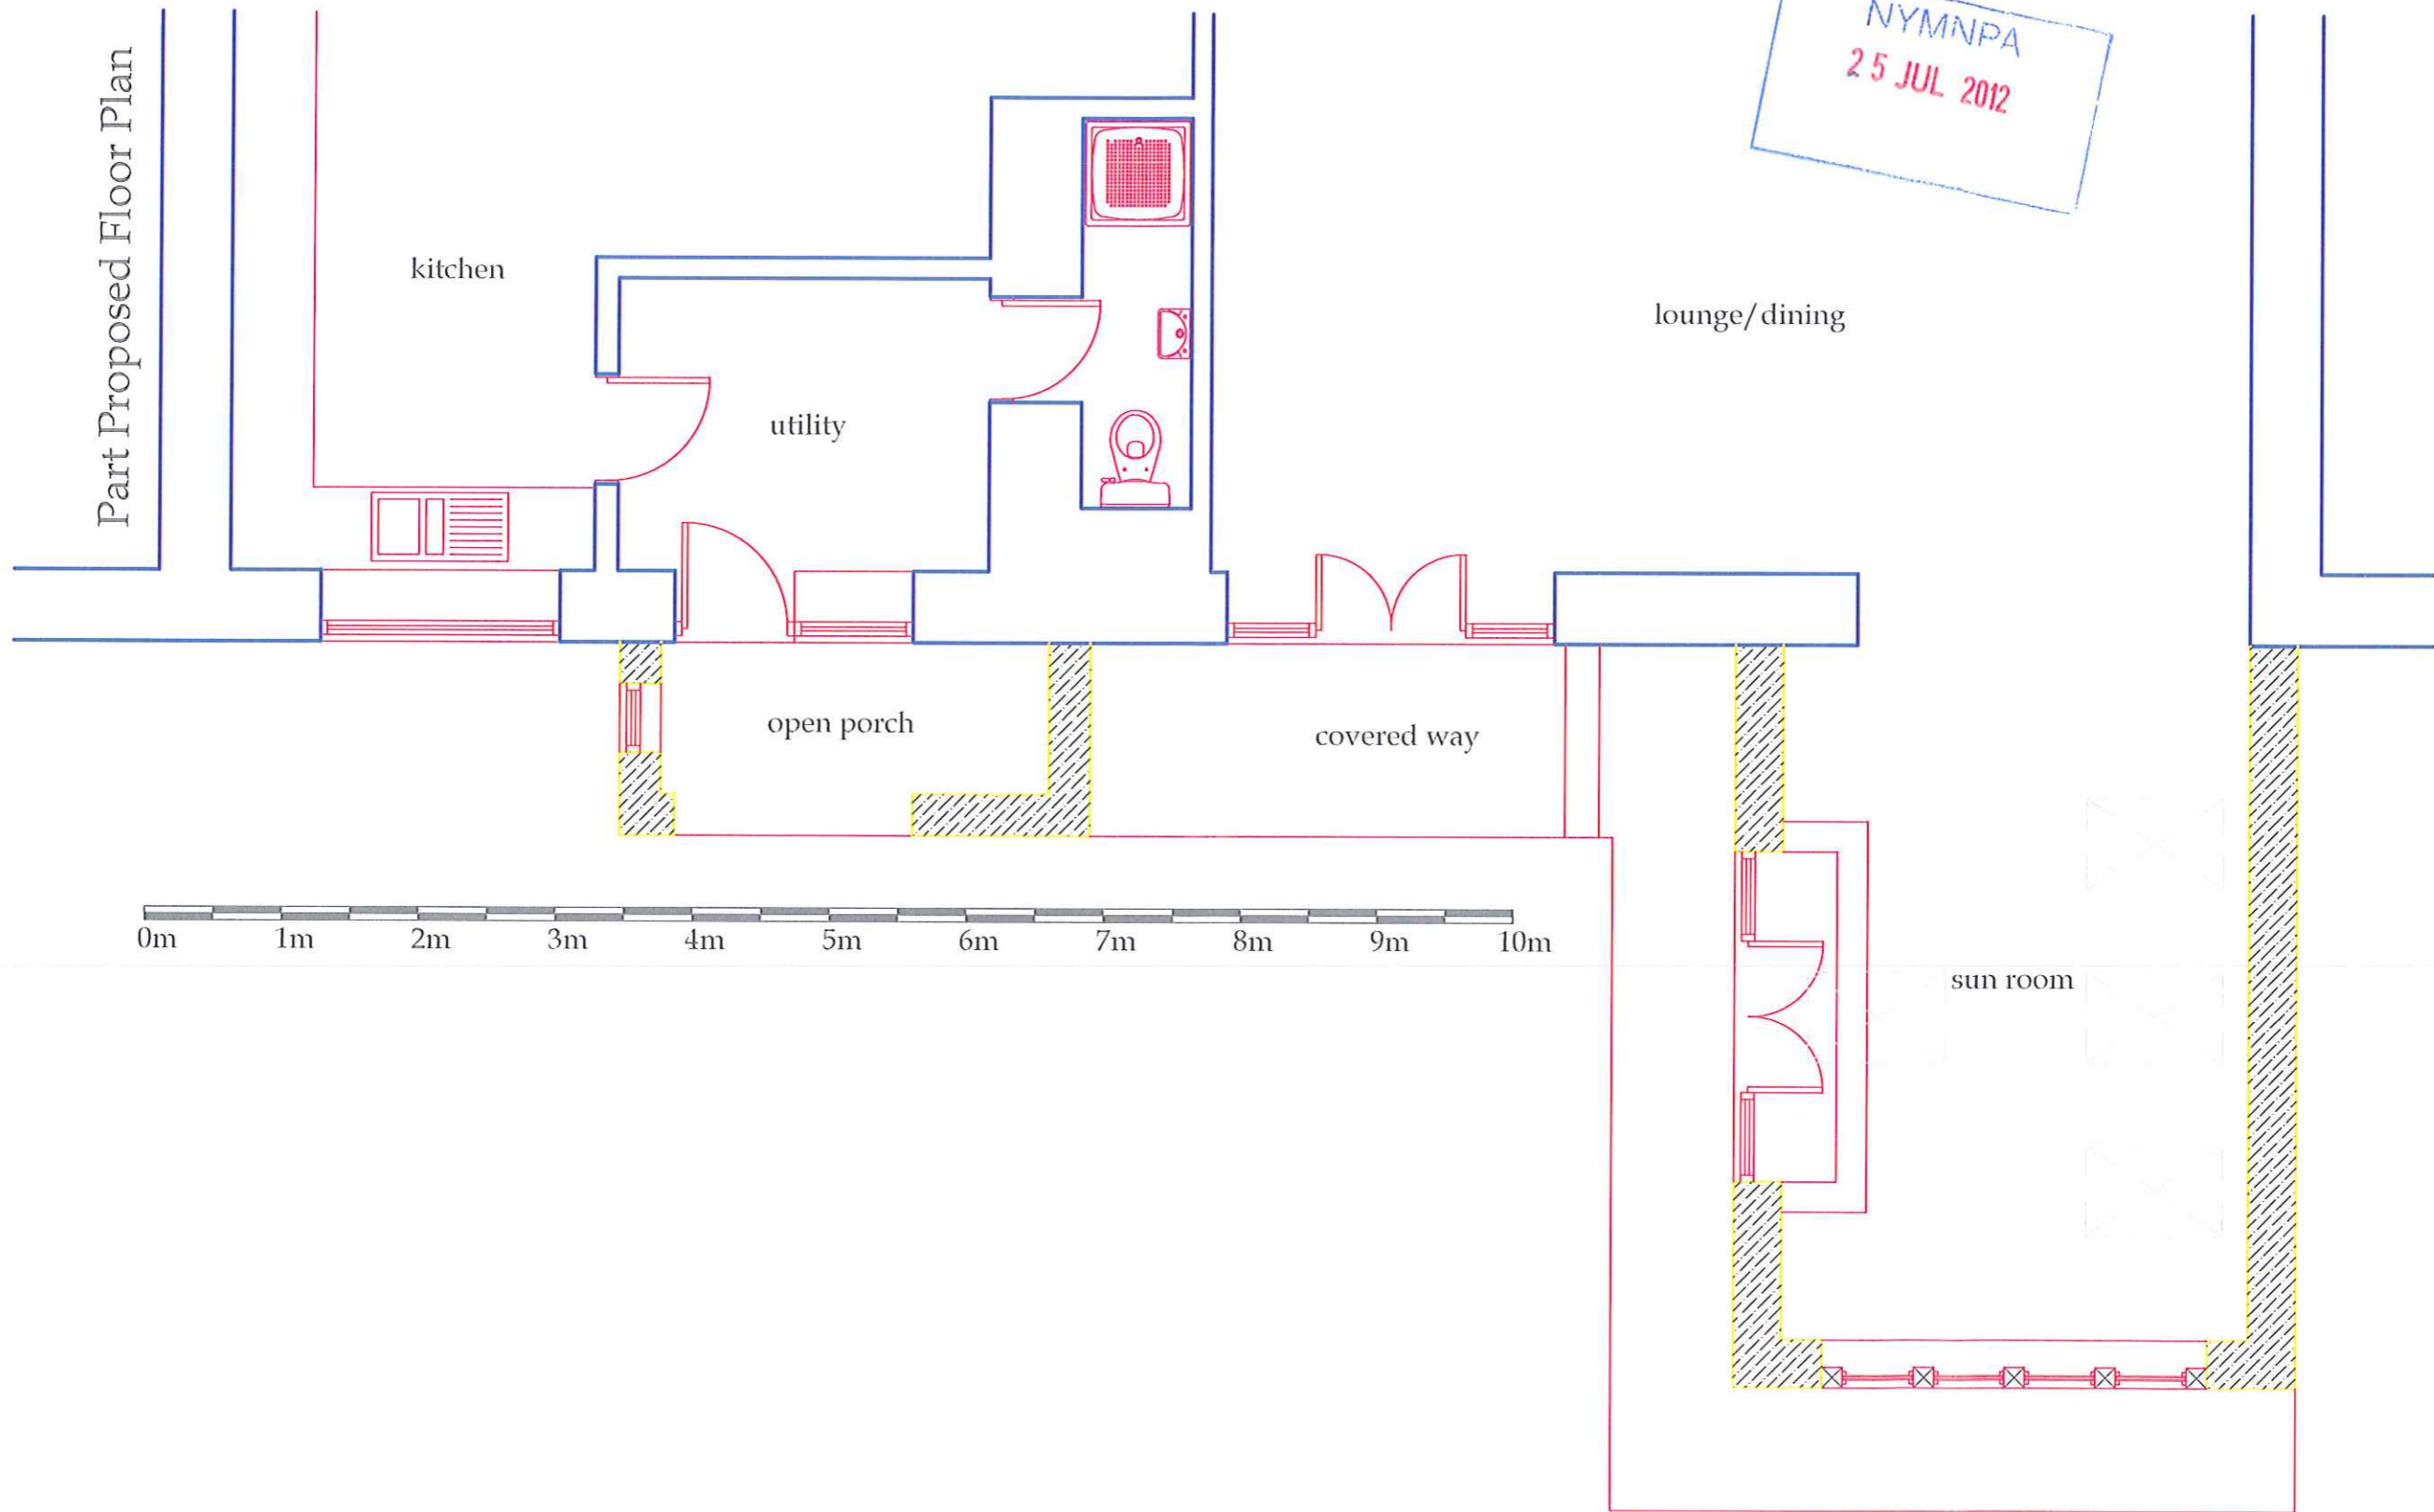

134 Stepney Road, Scarborough, North Yorkshire, YO12 5NH, 01723 352084

Do not scale from these plans, use all dimensions given, all dimensions to be checked on site prior to work commencing
These plans are for the purposes of obtaining planning permission and building regulations approval only. Copyright 2011

Martin Elwick
Architecture & Design

Drawing

Drawing Number

Date

Scale @ A3