

Copyright Studio Stead

NOTES:  
All dimensions to be checked on site, not scaled from this drawing.

Any discrepancies on this drawing with other contract documents to be reported immediately to the Contract Administrator for clarification.

**Key:**

- Site area subject of Planning application
- Other land owned by the applicant



**Please note: the full extent of land owned by the applicant exceeds the extent of this map**



**Site Location Plan**  
Scale 1:2000 at A3



NYMNPA  
 28 JAN 2013

FOR PLANNING

B	Jan 13	SS	Site area amended to reflect reduced scheme
A	Nov 12	SS	Site area amended to reflect reduced scheme

rev	date	by	comment	chkd
-----	------	----	---------	------

**STUDIO STEAD**  
Barclays Bank House, Raffles Road, Whitby

Client  
Mr and Mrs Craven

Aislaby Quarry  
Moor Lane  
Whitby  
YO21 1SZ

Drawing Title  
Site location plan


Scale 1:2000 @ A3

Date	Drawn	Issued	Checked
August 2012	SS	SS	


052/001	Rev. B
---------	-----------

Copyright Studio Stead

NOTES:  
All dimensions to be checked on site, not scaled from this drawing.  
Any discrepancies on this drawing with other contract documents to be reported immediately to the Contract Administrator for clarification.

KEY  
 Site area subject of Planning application

NYMNP  
28 JAN 2013

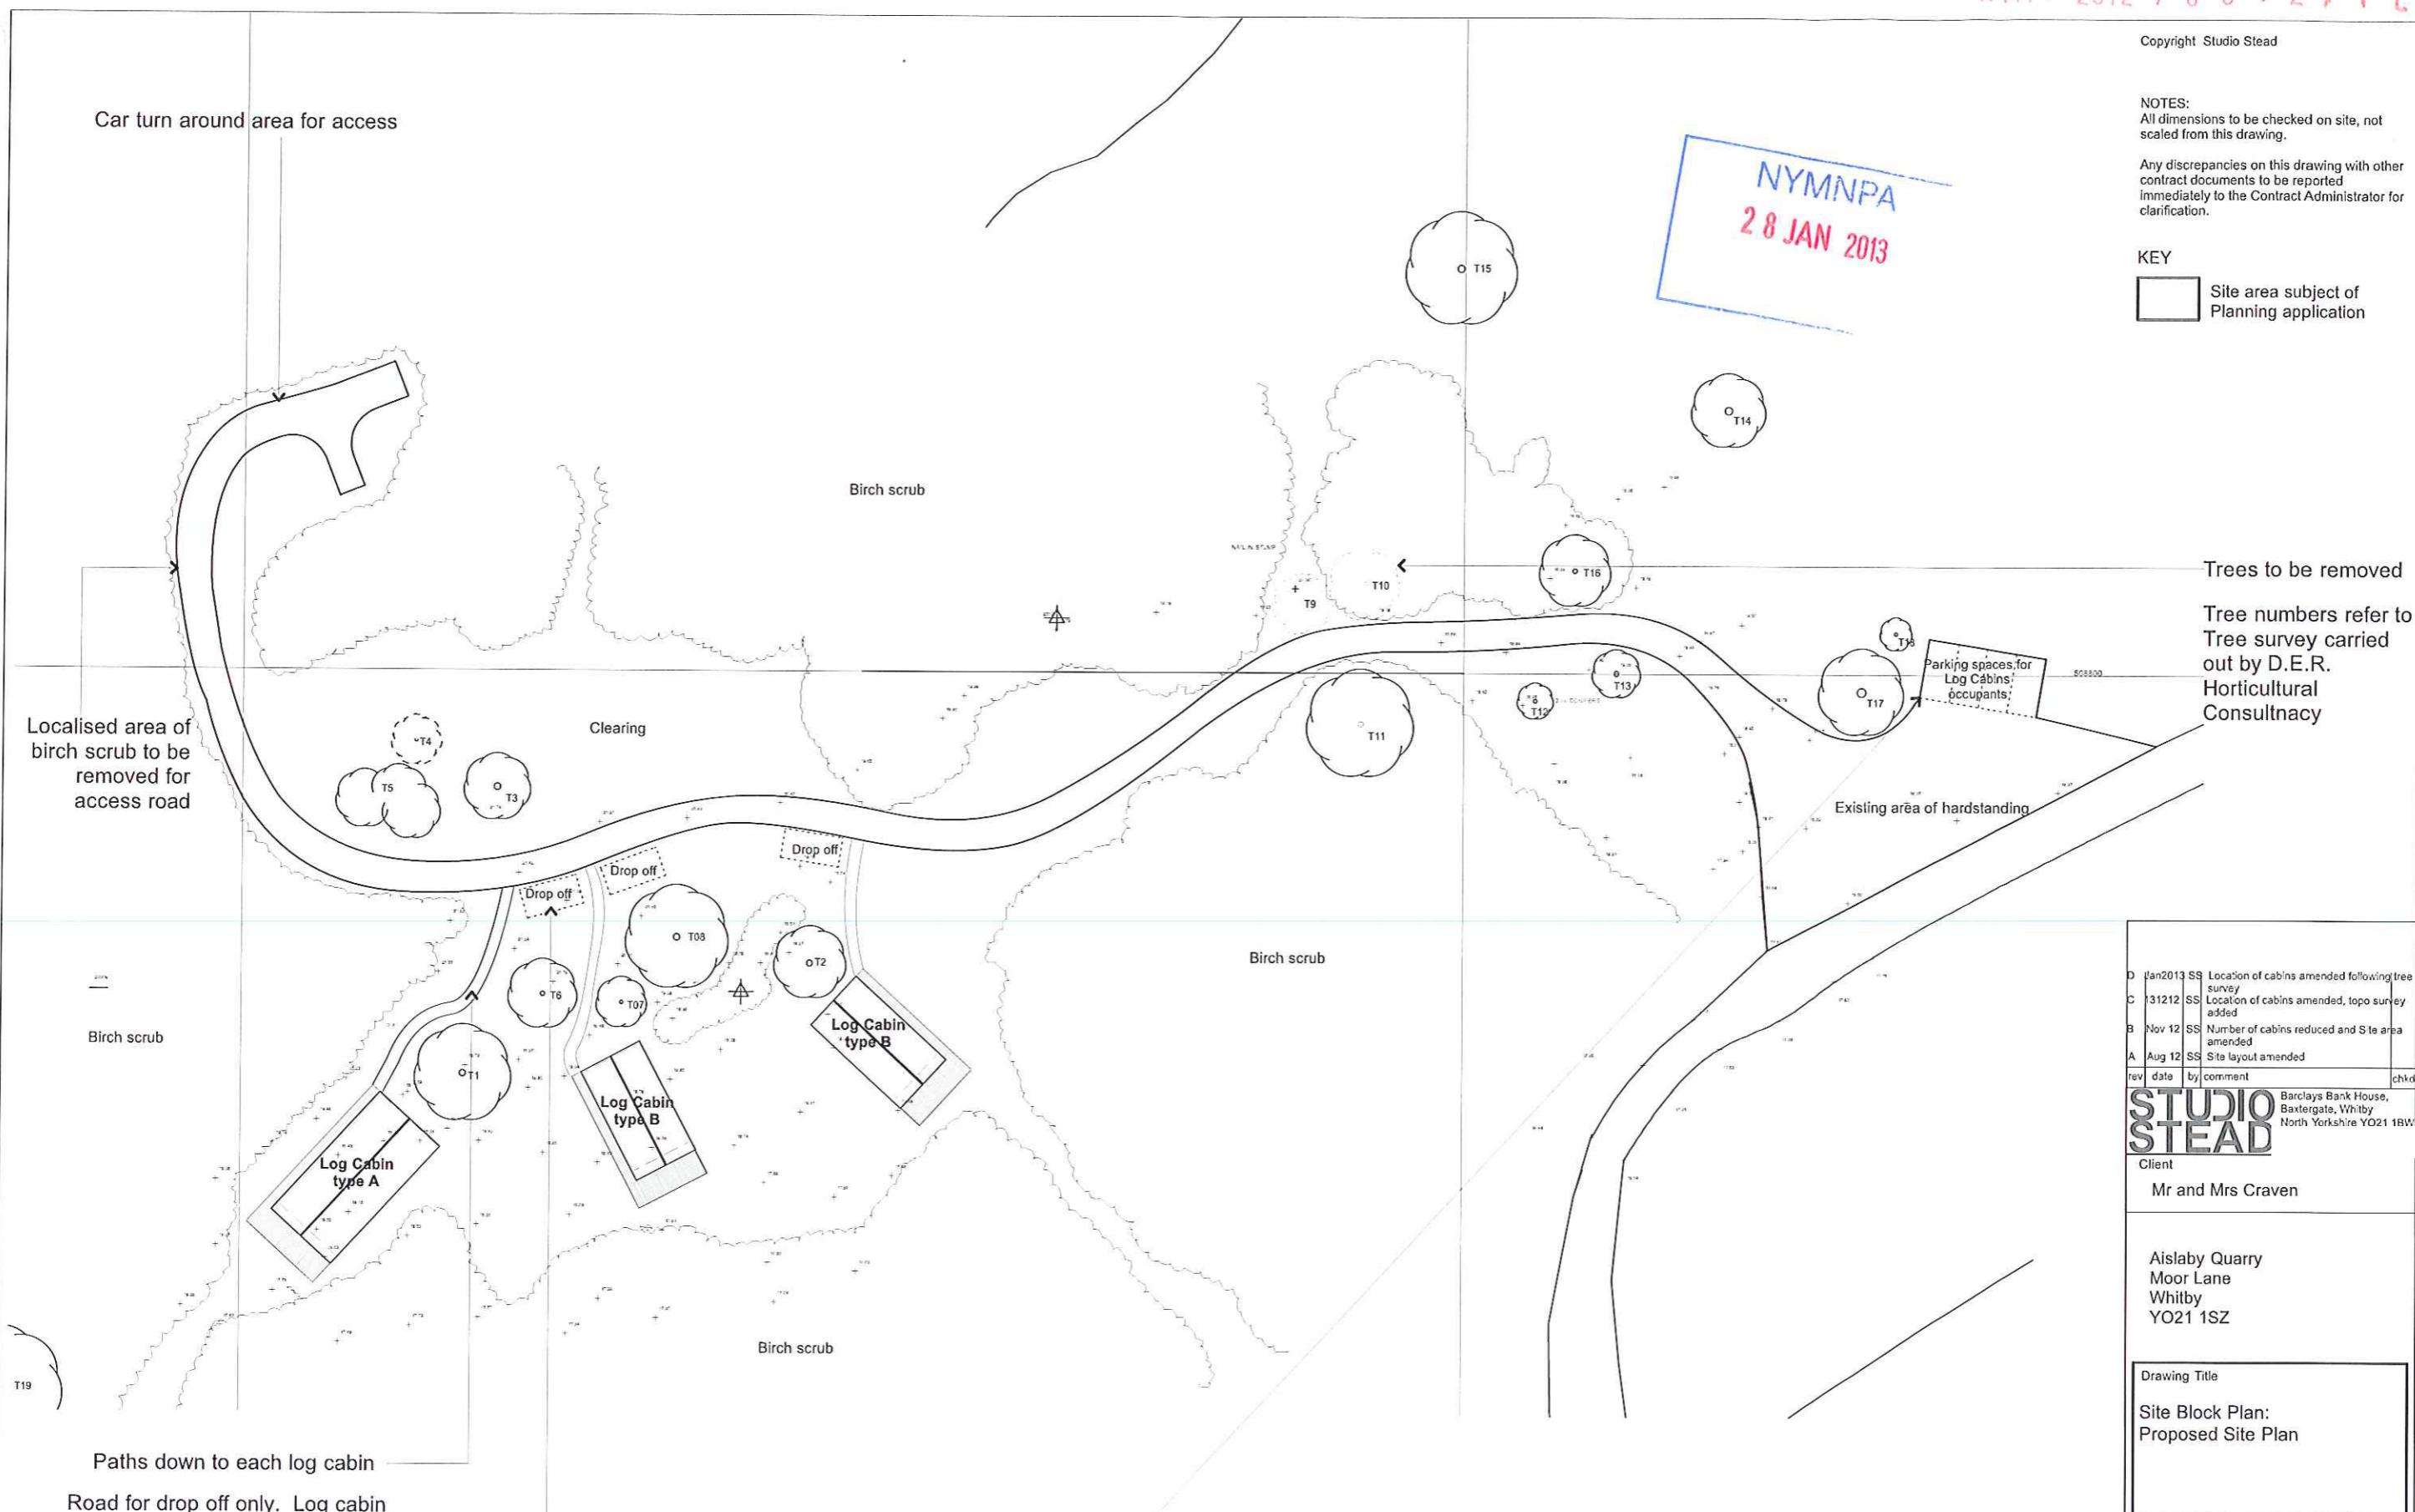

Trees to be removed  
Tree numbers refer to Tree survey carried out by D.E.R. Horticultural Consultancy

D	Jan 2013	SS	Location of cabins amended following tree survey
C	13/12/12	SS	Location of cabins amended, topo survey added
B	Nov 12	SS	Number of cabins reduced and site area amended
A	Aug 12	SS	Site layout amended
rev	date	by	comment

**STUDIO STEAD** Barclays Bank House, Baxtergate, Whitby North Yorkshire YO21 1BW

Client  
Mr and Mrs Craven

Aislaby Quarry  
Moor Lane  
Whitby  
YO21 1SZ

Drawing Title  
Site Block Plan:  
Proposed Site Plan

Scale	1:500 @ A3
Date	June 2012
Drawn	SS
Issued	SS
Checked	

052/02	Rev. D
--------	--------

**Site Block Plan- Proposed layout of 3 Log cabins**  
Scale 1:500 at A3

