

NYM / 2012 / 0754 / FL - 9



REAR

NYM
- 9 NOV 2012



FRONT



Firm Name and Address
 Mrs L Clennan
 The Grange
 Thorpe Lane
 Fylingthorpe
 Whitby
 YO22 4TH

Project
 CHANGE OF USE OF UTILITY AND STORE
 TO PROVIDE HOLIDAY ACCOMMODATION

Date 04/10/12	Drawing No LH02Planning
Scale 1:50	Sheet

NYM/PA
 - 8 NOV 2012

NYM / 2012 / 0754 / E L 1


END ELEVATION LOOKING EAST




REAR ELEVATION (EXISTING)




END ELEVATION LOOKING WEST (EXISTING)

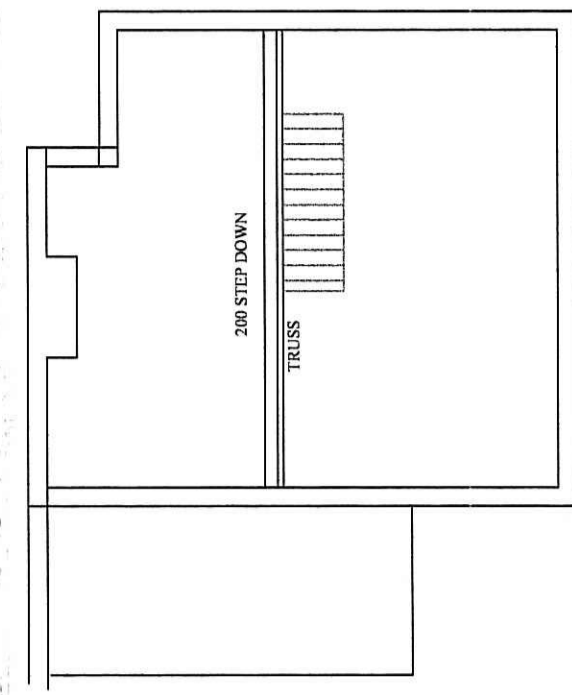

FIRST FLOOR

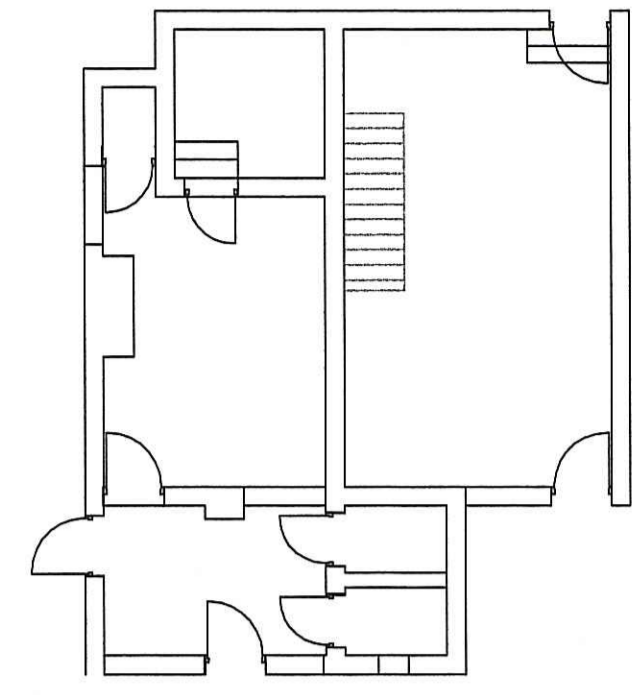


GROUND FLOOR

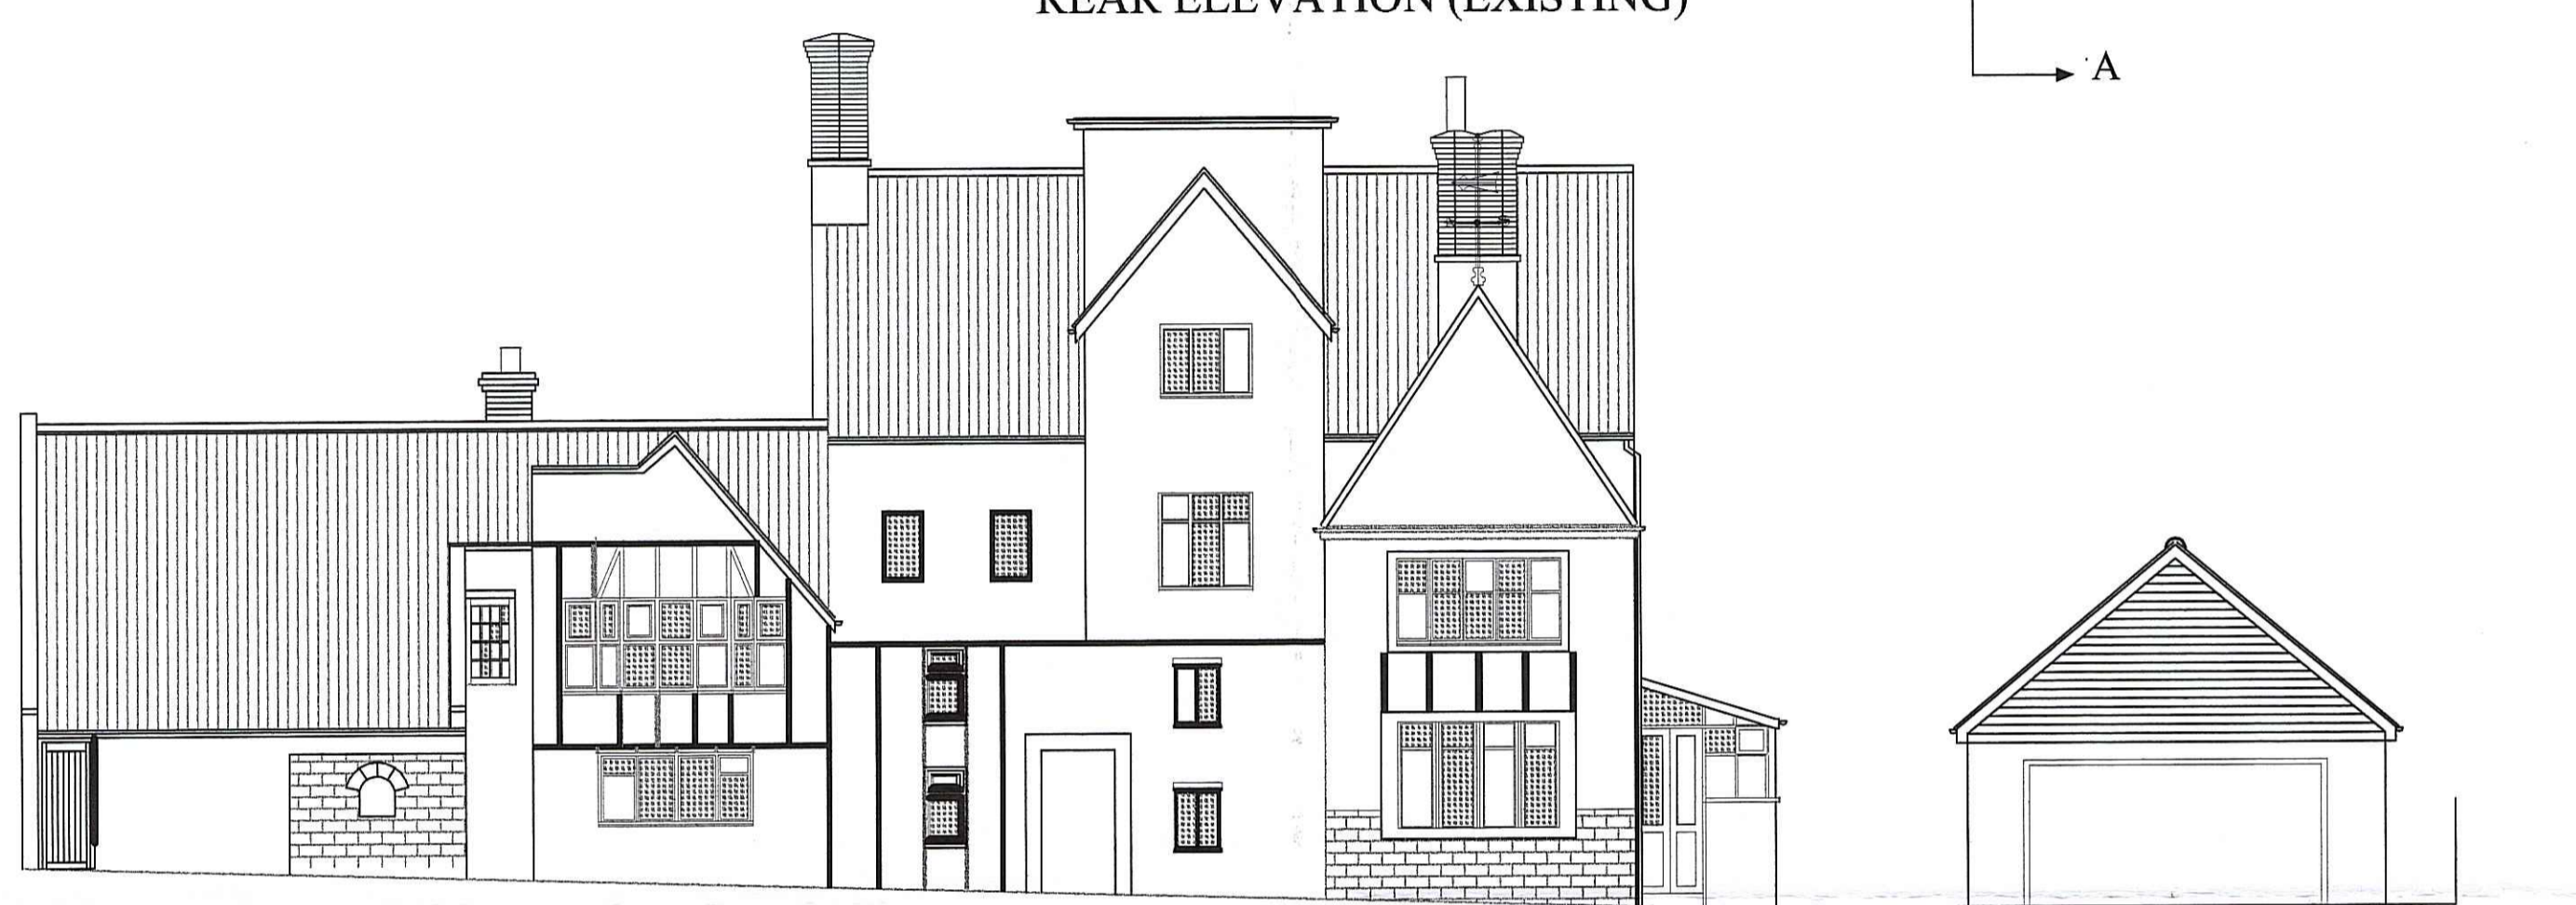


FRONT ELEVATION (EXISTING)



END ELEVATION LOOKING EAST (EXISTING)

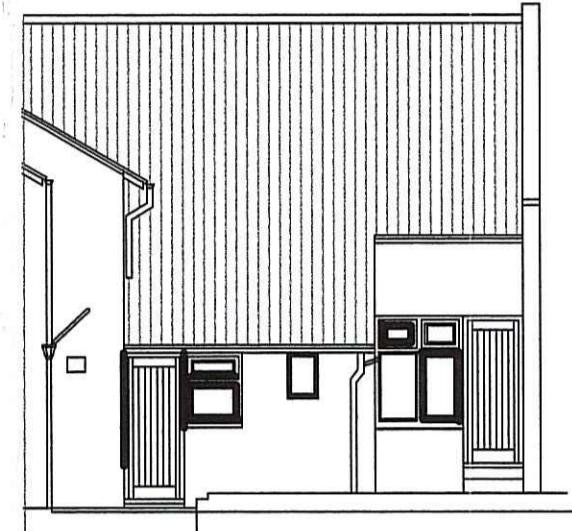

REAR ELEVATION

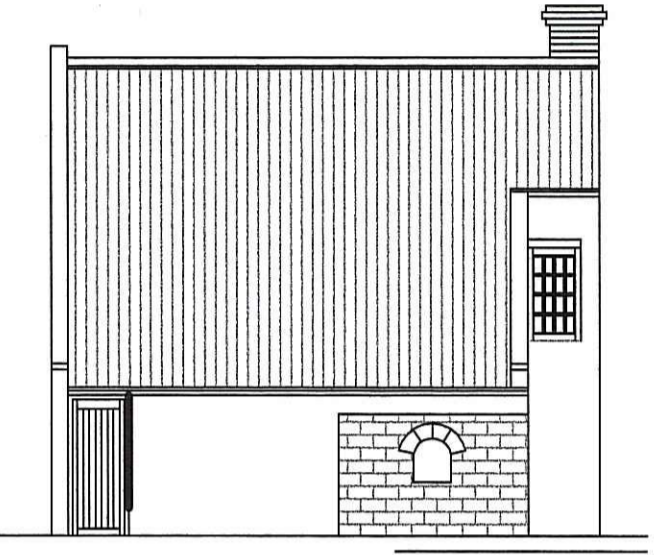


FRONT ELEVATION


EXISTING AREA FROM THE SECTION ARROWS A-A




REAR ELEVATION PROPOSED

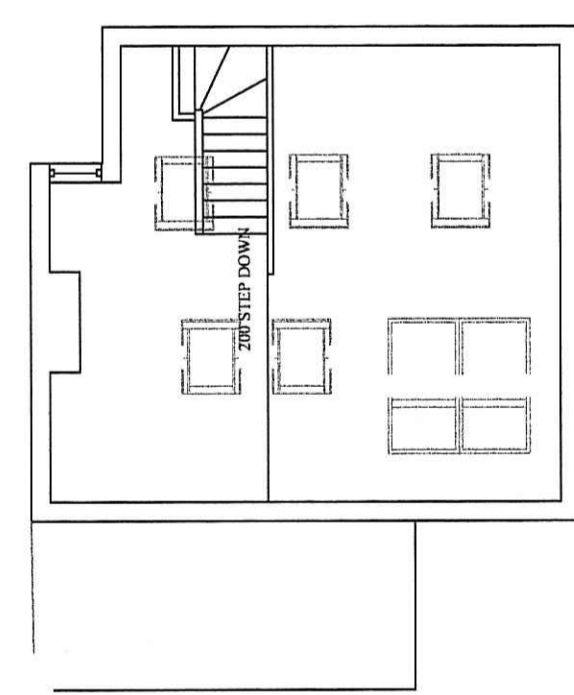


FIRST FLOOR

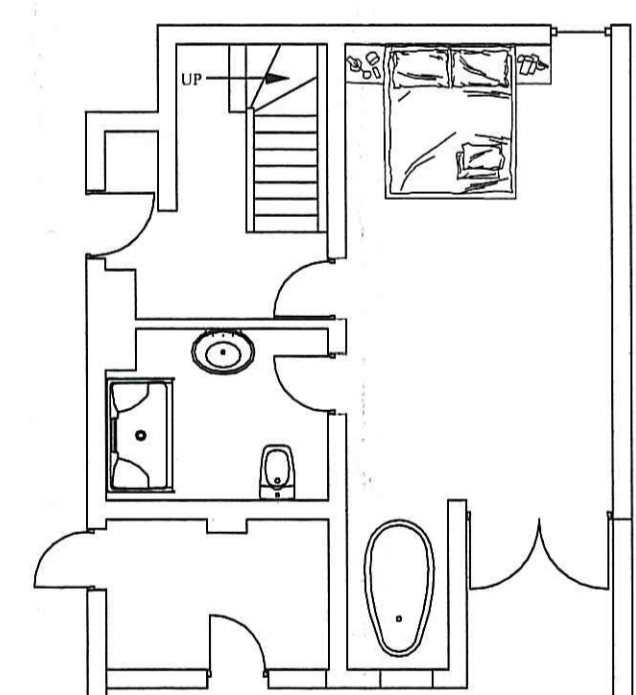

GROUND FLOOR

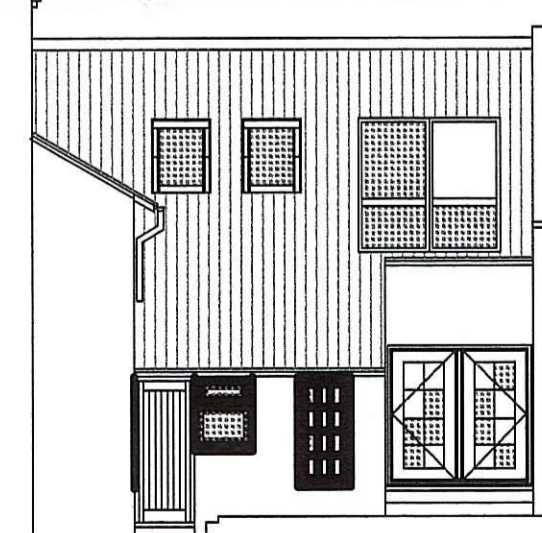

REAR ELEVATION

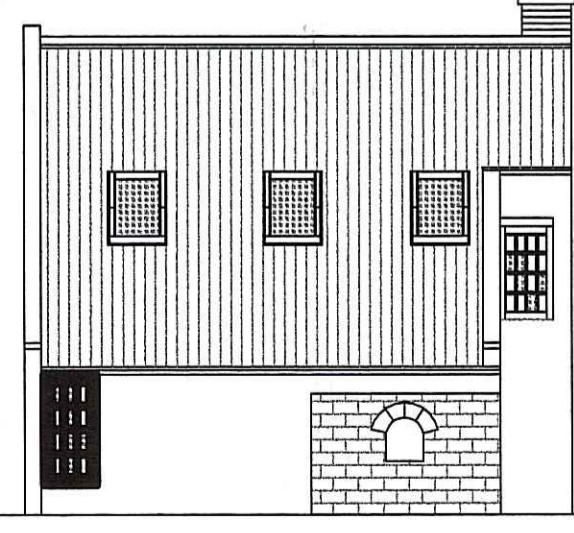

FRONT ELEVATION

PROPOSED DEVELOPMENT FROM THE SECTION ARROWS A-A

ALL DIMENSIONS MUST BE CHECKED ON SITE PRIOR TO WORK COMMENCING. DIMENSIONS TO EXTERIOR SURFACES UNLESS OTHERWISE STATED. WHERE NEW WORK IS TO BE ADDED TO EXISTING WORK, THE WORK SHALL BE TO THE ORIGINAL POSITION OF BRICKWORK AND/OR OF THE WALL BEING STRUCK TO.

General Notes		
NO CHANGES TO THE EAST & WEST ELEVATION VIEWS		
No.	Revision/Issue	Date

Firm Name and Address
 Mrs L Clennan
 The Grange
 Thorpe Lane
 Fylingthorpe
 Whitby
 YO22 4TH

NYM/PA
 -9 NOV 2012

Project
 CHANGE OF USE OF UTILITY AND STORE TO PROVIDE HOLIDAY ACCOMMODATION

Date 04/10/12	Drawing No LH01Planning
Scale 1:100 1:50	Sheet



FRONT ELEVATION PROPOSED