


Proposed Alterations to the Hackness Grange Hotel.  
 Hackness, Scarborough, North Yorkshire  
 For: Mr. R. Brooks

NYM / 2012 / 10 B 06 / FL

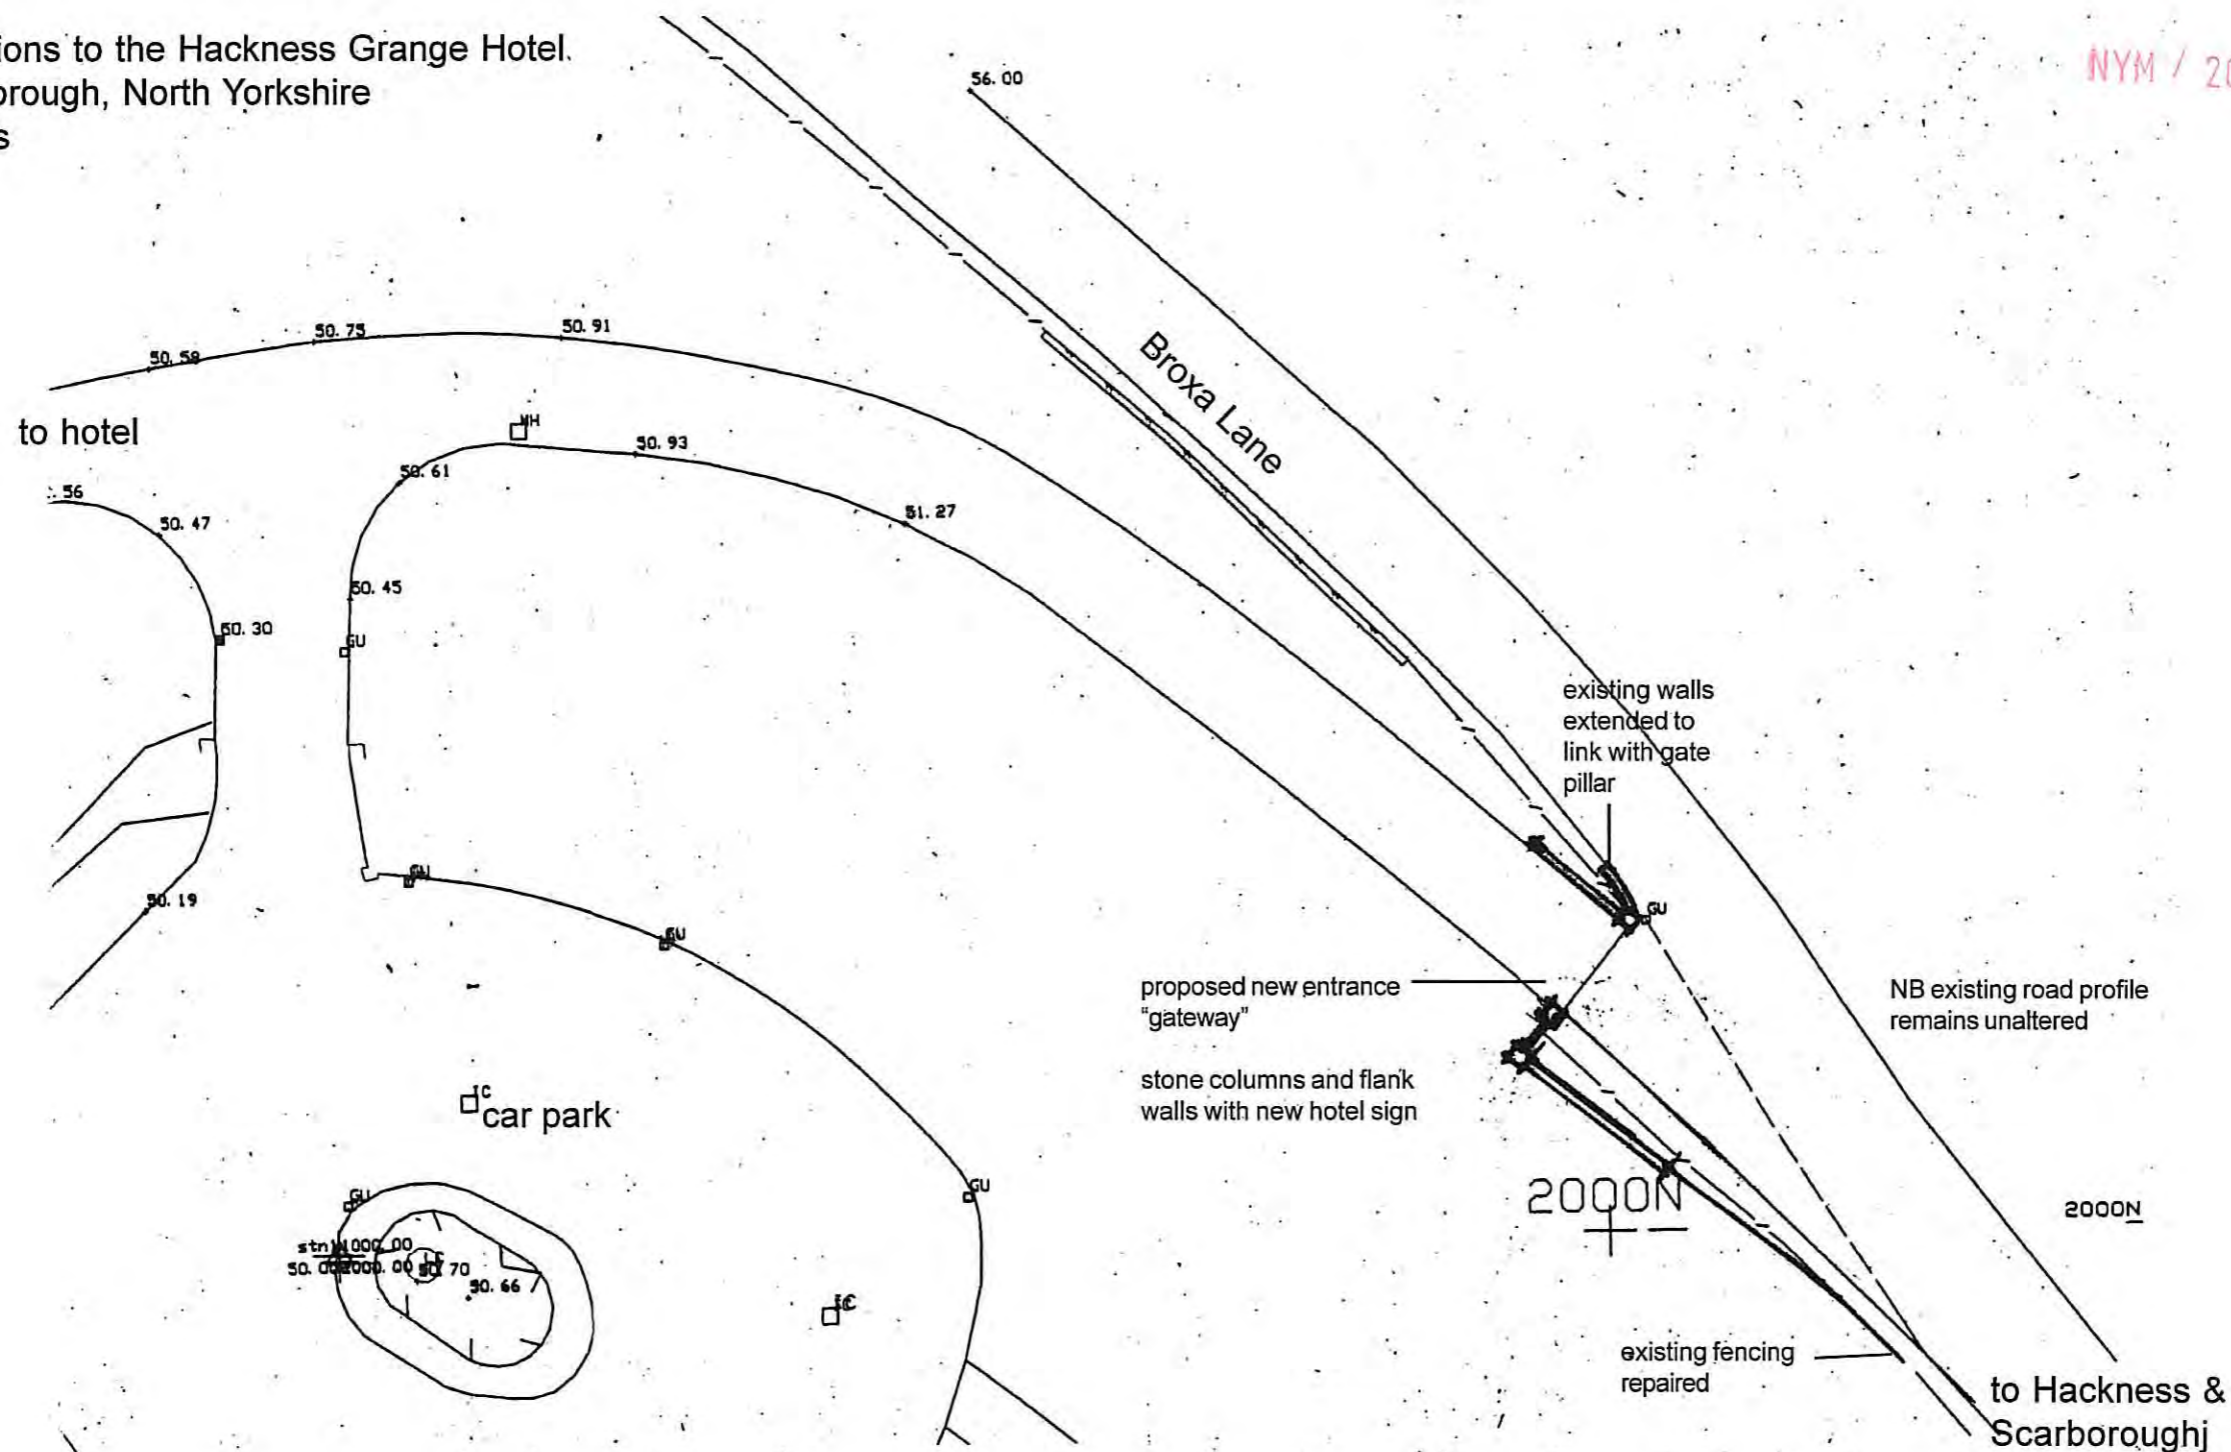

Hotel Entrance from Broxa Lane - Layout Plan

scale 1:200  
 date - Oct '12  
 ref. 13352/47B

NYMNPA  
 14 DEC 2012

Rev A - minor revisions 30-10-12  
 Rev B - flank walls revised 29-11-12  
**Alan Campbell Chartered Architect**  
 Cliff Bridge Studio, 7 Cliff Bridge Terrace  
 Scarborough, North Yorkshire YO11 2HA



Entrance - as existing



Entrance - as Proposed

Proposed Alterations to the Hackness Grange Hotel  
Hackness, Scarborough, North Yorkshire  
For: Mr. R. Brooks

Proposed Improvements to Existing Hotel Entrance

scale n.t.s.  
date - Oct '12  
ref. 13352/48B

NYMNPA  
14 DEC 2012


Rev A - minor revisions 30-10-12  
Rev B - flank walls revised 29-11-12

**Alan Campbell Chartered Architect**  
Cliff Bridge Studio, 7 Cliff Bridge Terrace  
Scarborough, North Yorkshire YO11 2HA

Proposed Alterations to the Hackness Grange Hotel  
Hackness, Scarborough, North Yorkshire  
For: Mr. R. Brooks

NYM / 2012 / 0806 / FL

MNPA  
14 DEC 2012

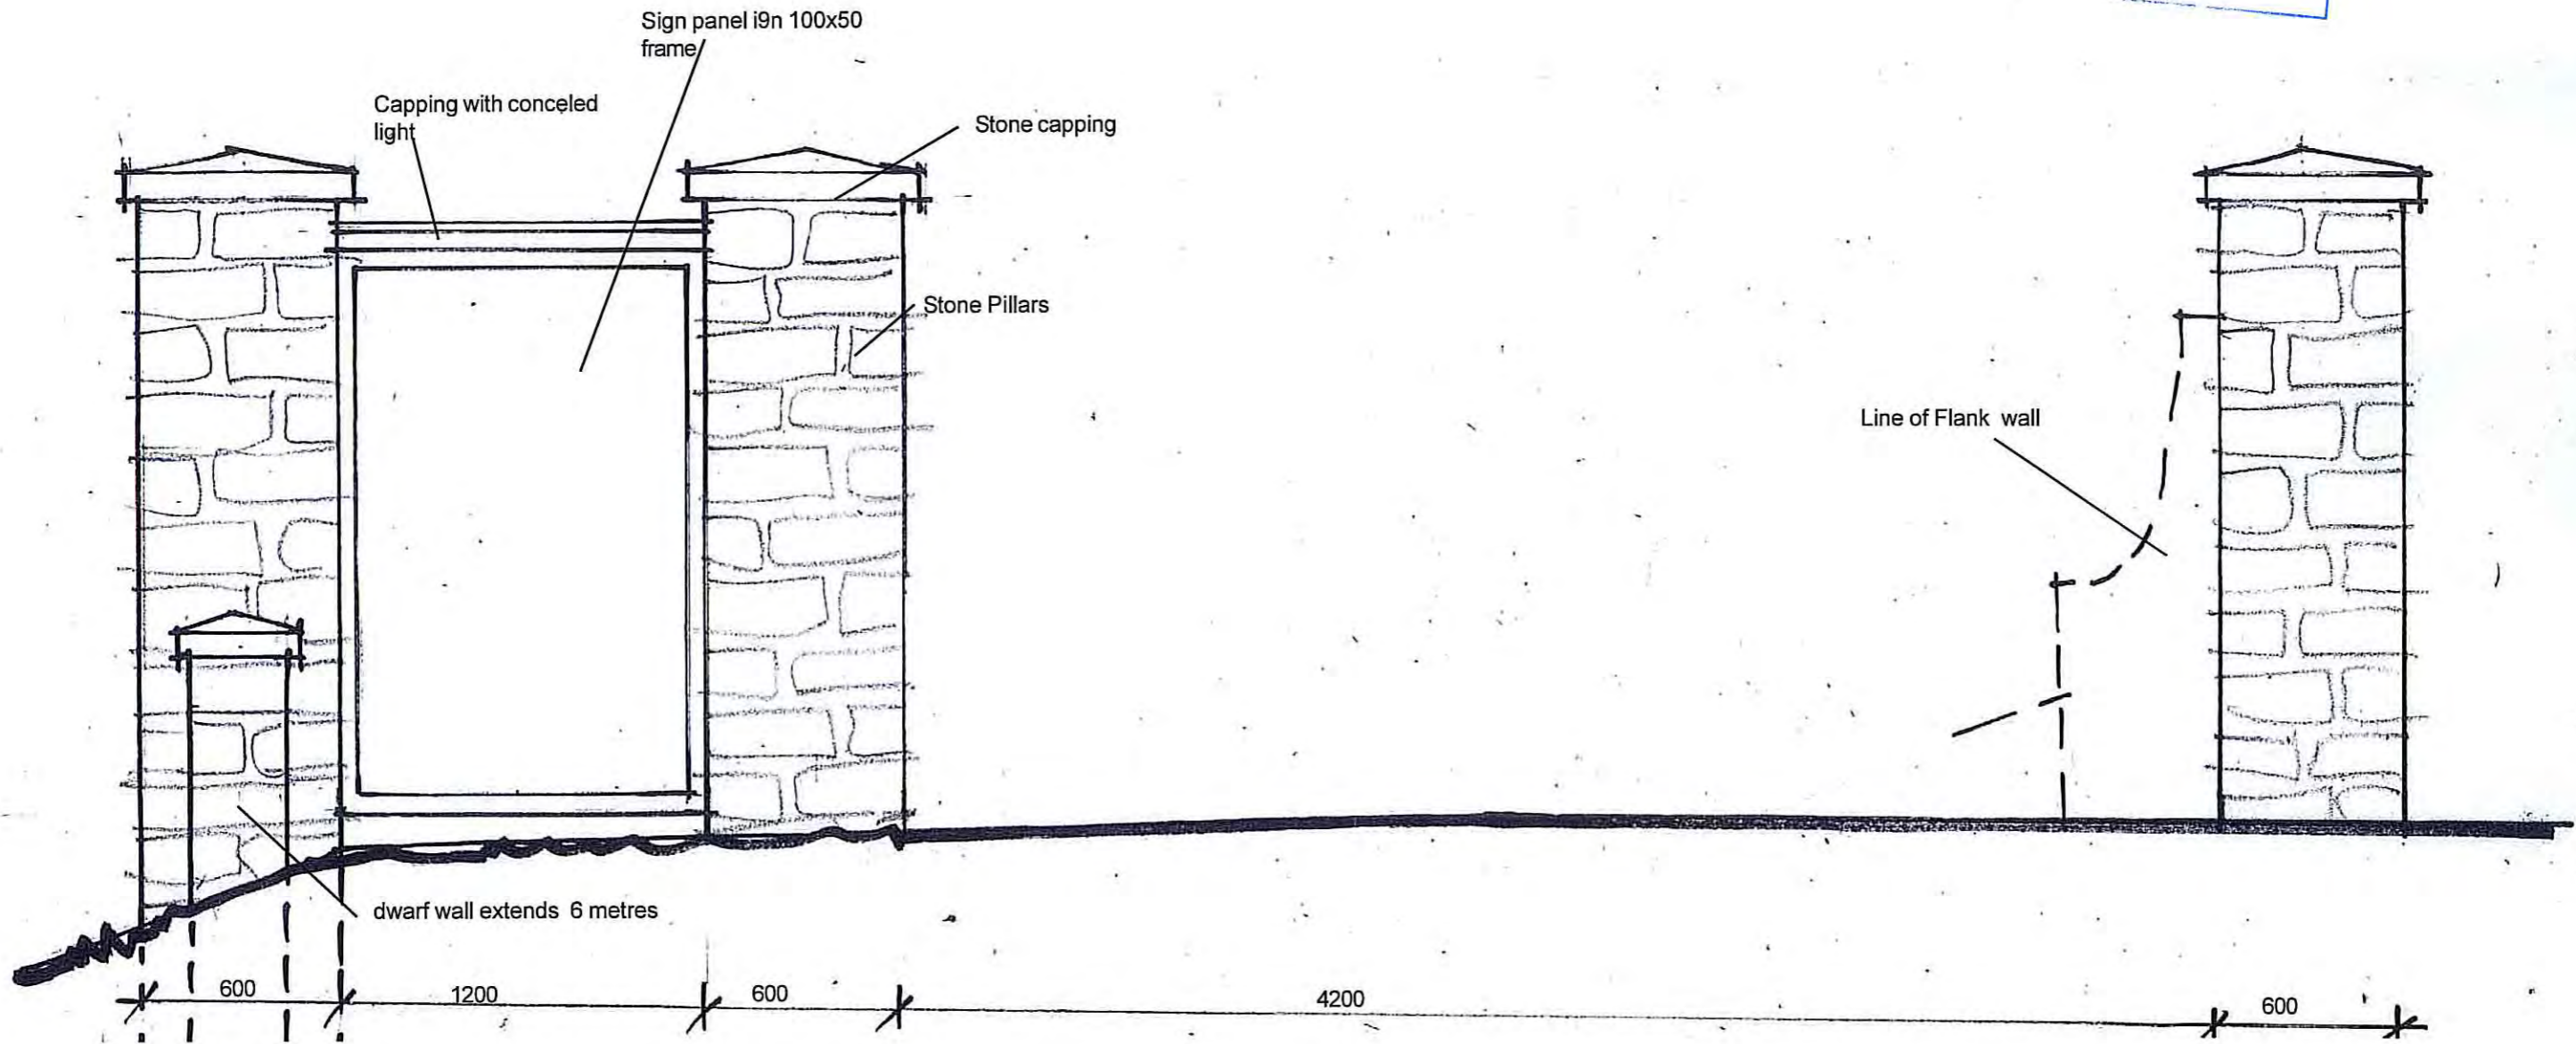


Proposed Improvements to Existing Hotel Entrance - front elevation


scale 1:20  
date - Dec 12  
ref. 13352/49

Proposed Alterations to the Hackness Grange Hotel  
 Hackness, Scarborough, North Yorkshire  
 For: Mr. R. Brooks

NYM / 2012 / 0806 / FL-3

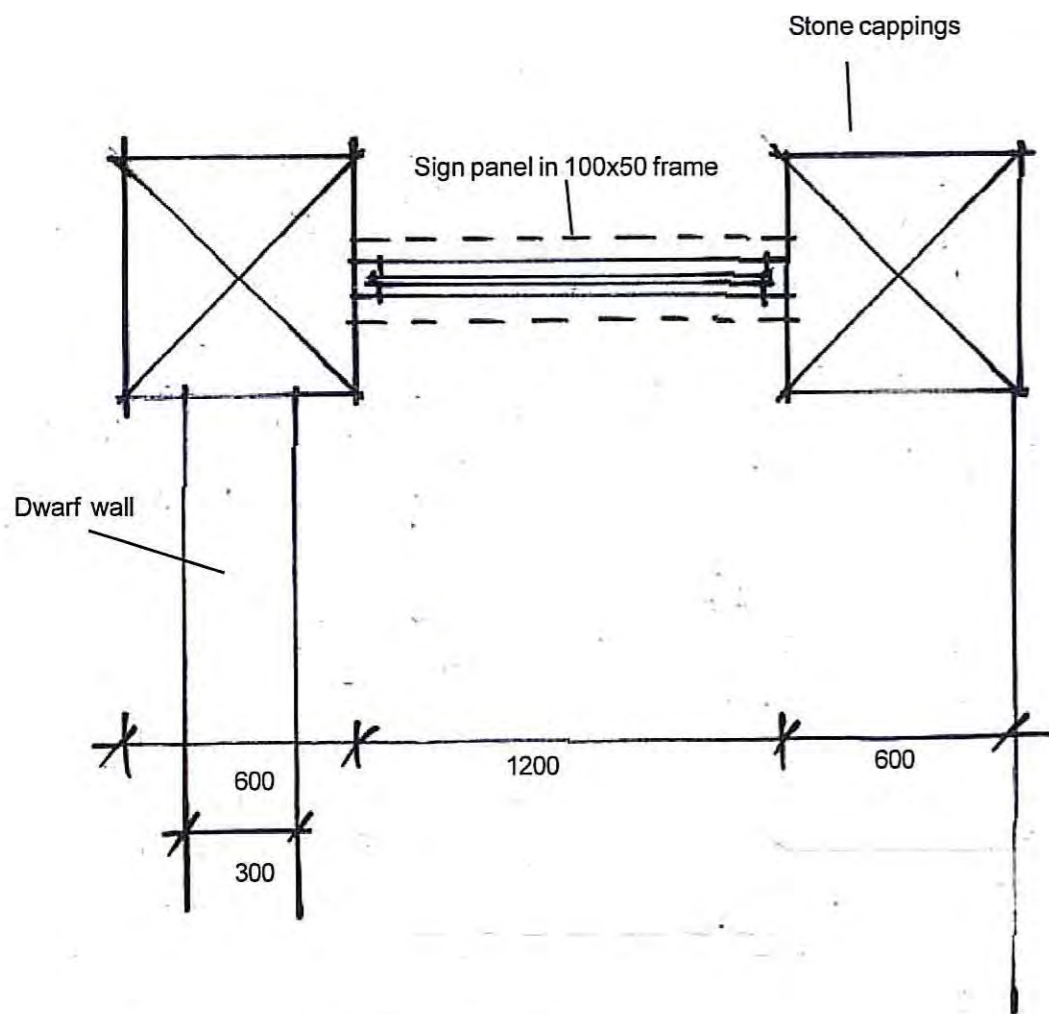

Plan - Left hand pillar and sign 18 pt.  
 Arial

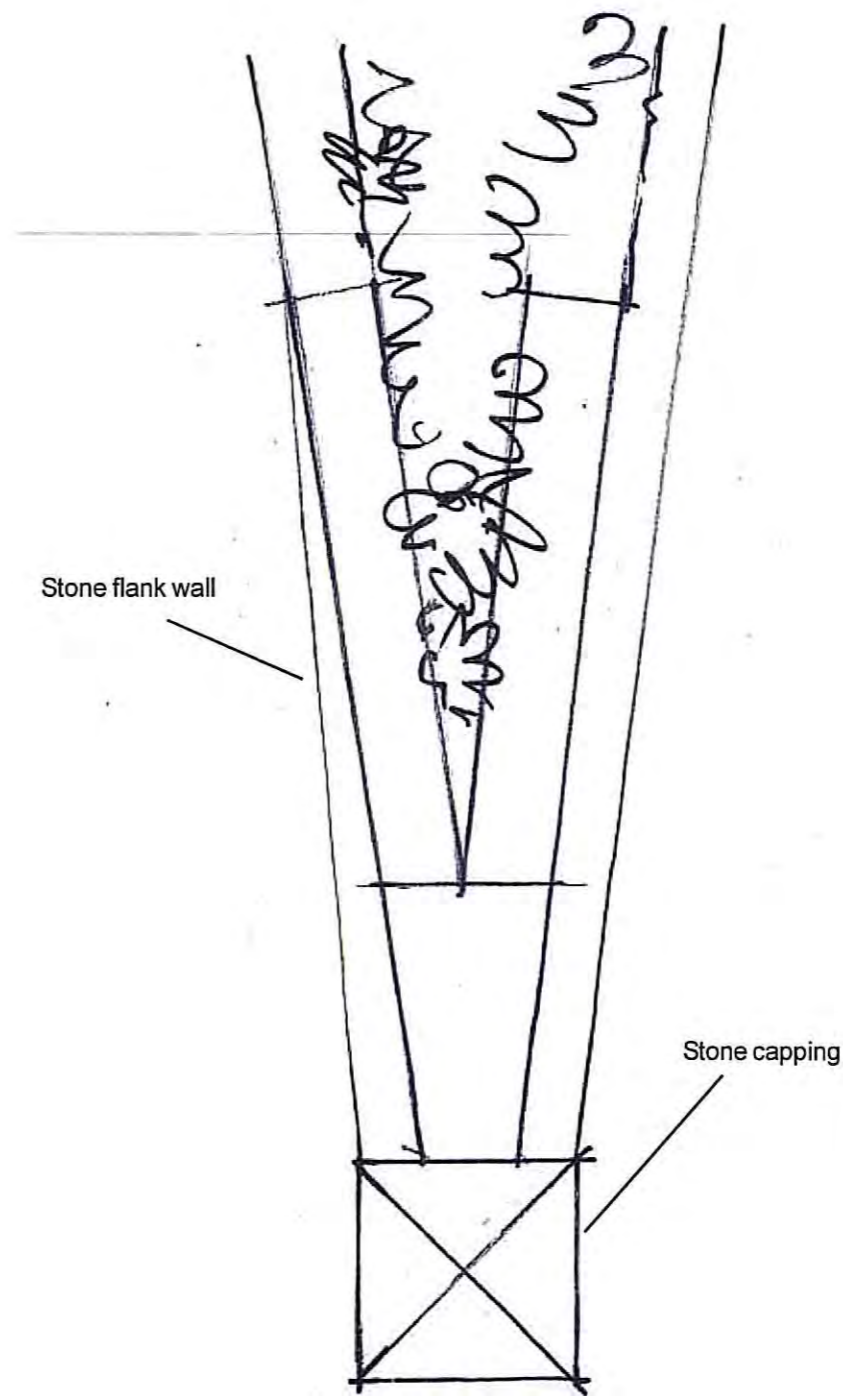

Plan - Right hand pillar 18 pt. Arial


NYMNP  
 14 DEC 2012

Proposed Improvements to Existing Hotel Entrance - Plans


scale 1:20  
 date - Dec 12  
 ref. 13352/50

Proposed Alterations to the Hackness Grange Hotel  
Hackness, Scarborough, North Yorkshire  
For: Mr. R. Brooks

NYMNPA  
14 DEC 2012

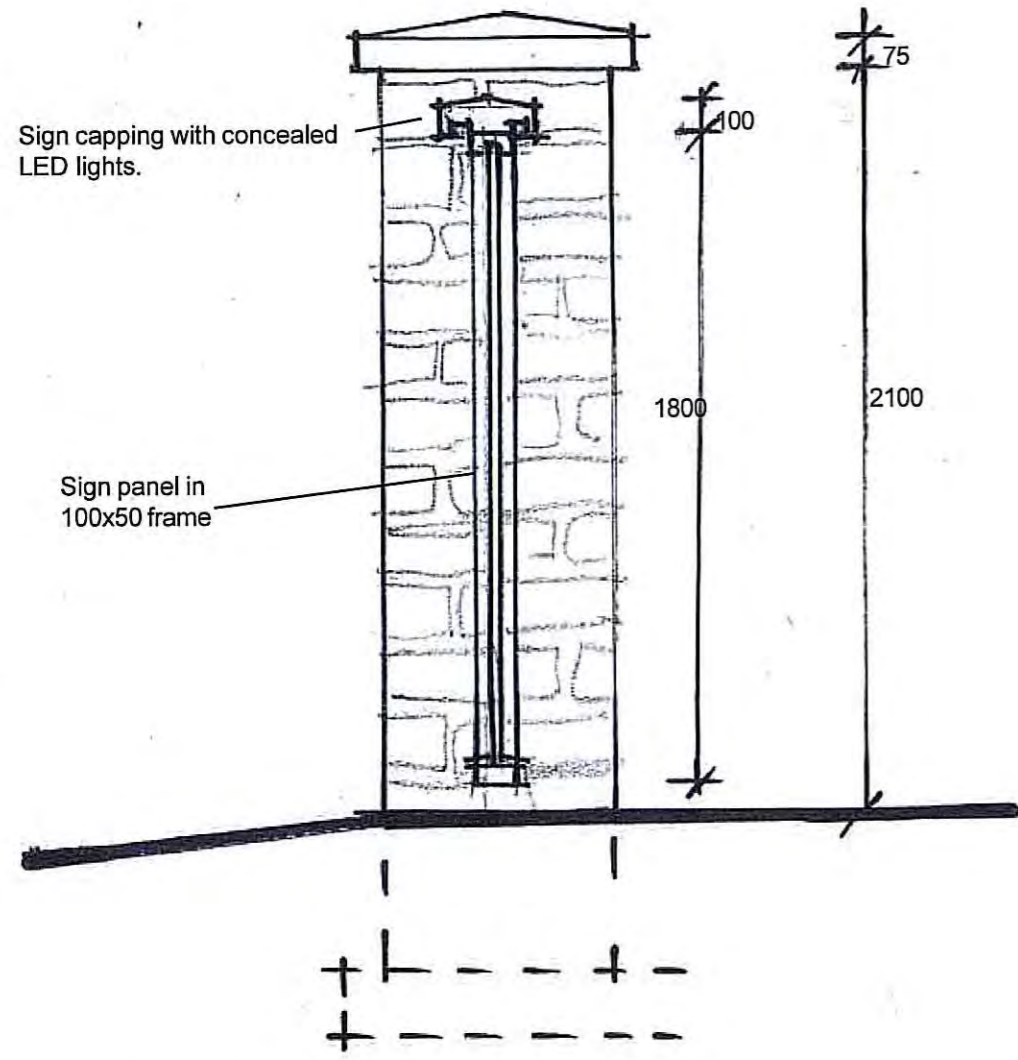

Section A-A

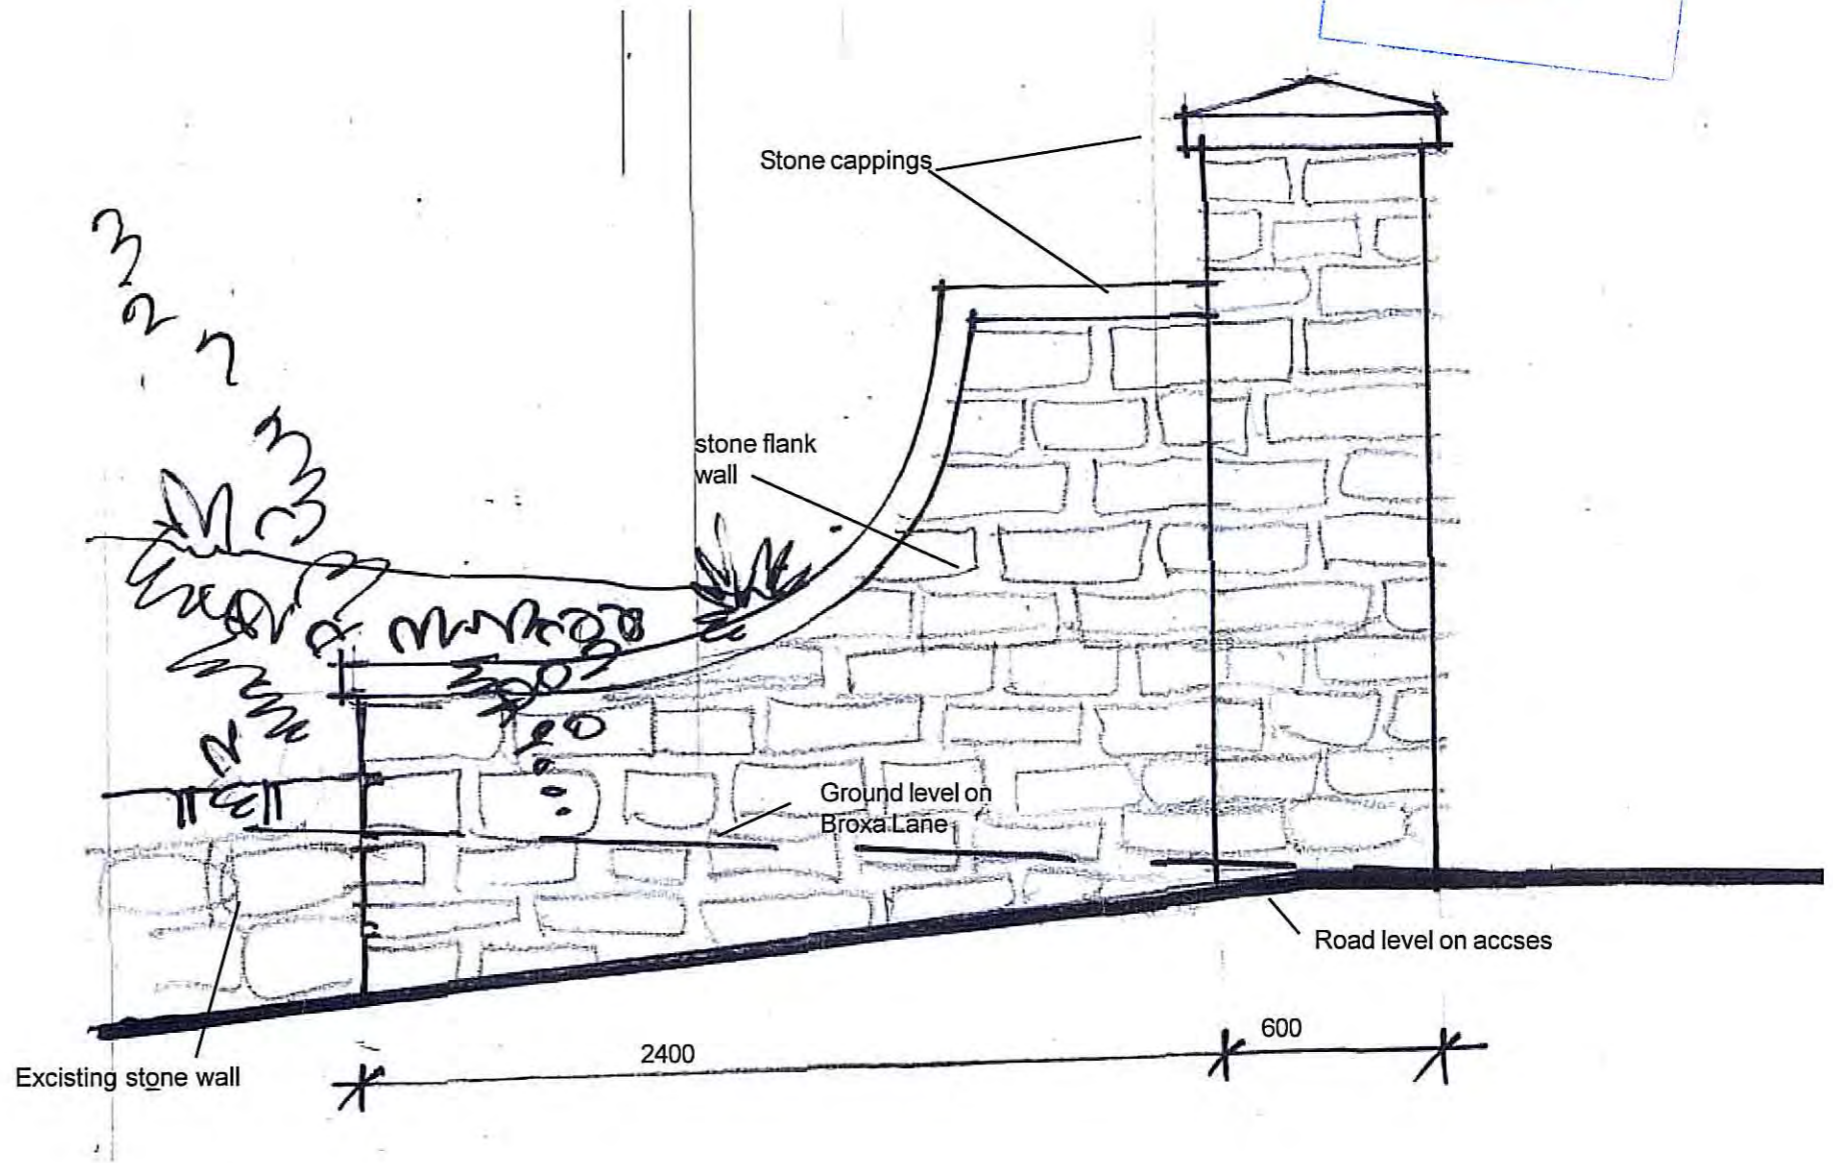

Side elevation

Proposed Improvements to Existing Hotel Entrance - Section and side elevation

scale 1:20  
date - Dec 12  
ref. 13352/51

Proposed Alterations to the Hackness Grange Hotel  
 Hackness, Scarborough, North Yorkshire  
 For: Mr. R. Brooks

NYM / 2012 / 0806 / FL


NYMNPA  
 14 DEC 2012



proposed "Giverny"  
 bridge to island


Proposed Bridge to Lake Island

scale 1:500 & n.t.s.  
 date - Oct '12  
 ref. 13352/49

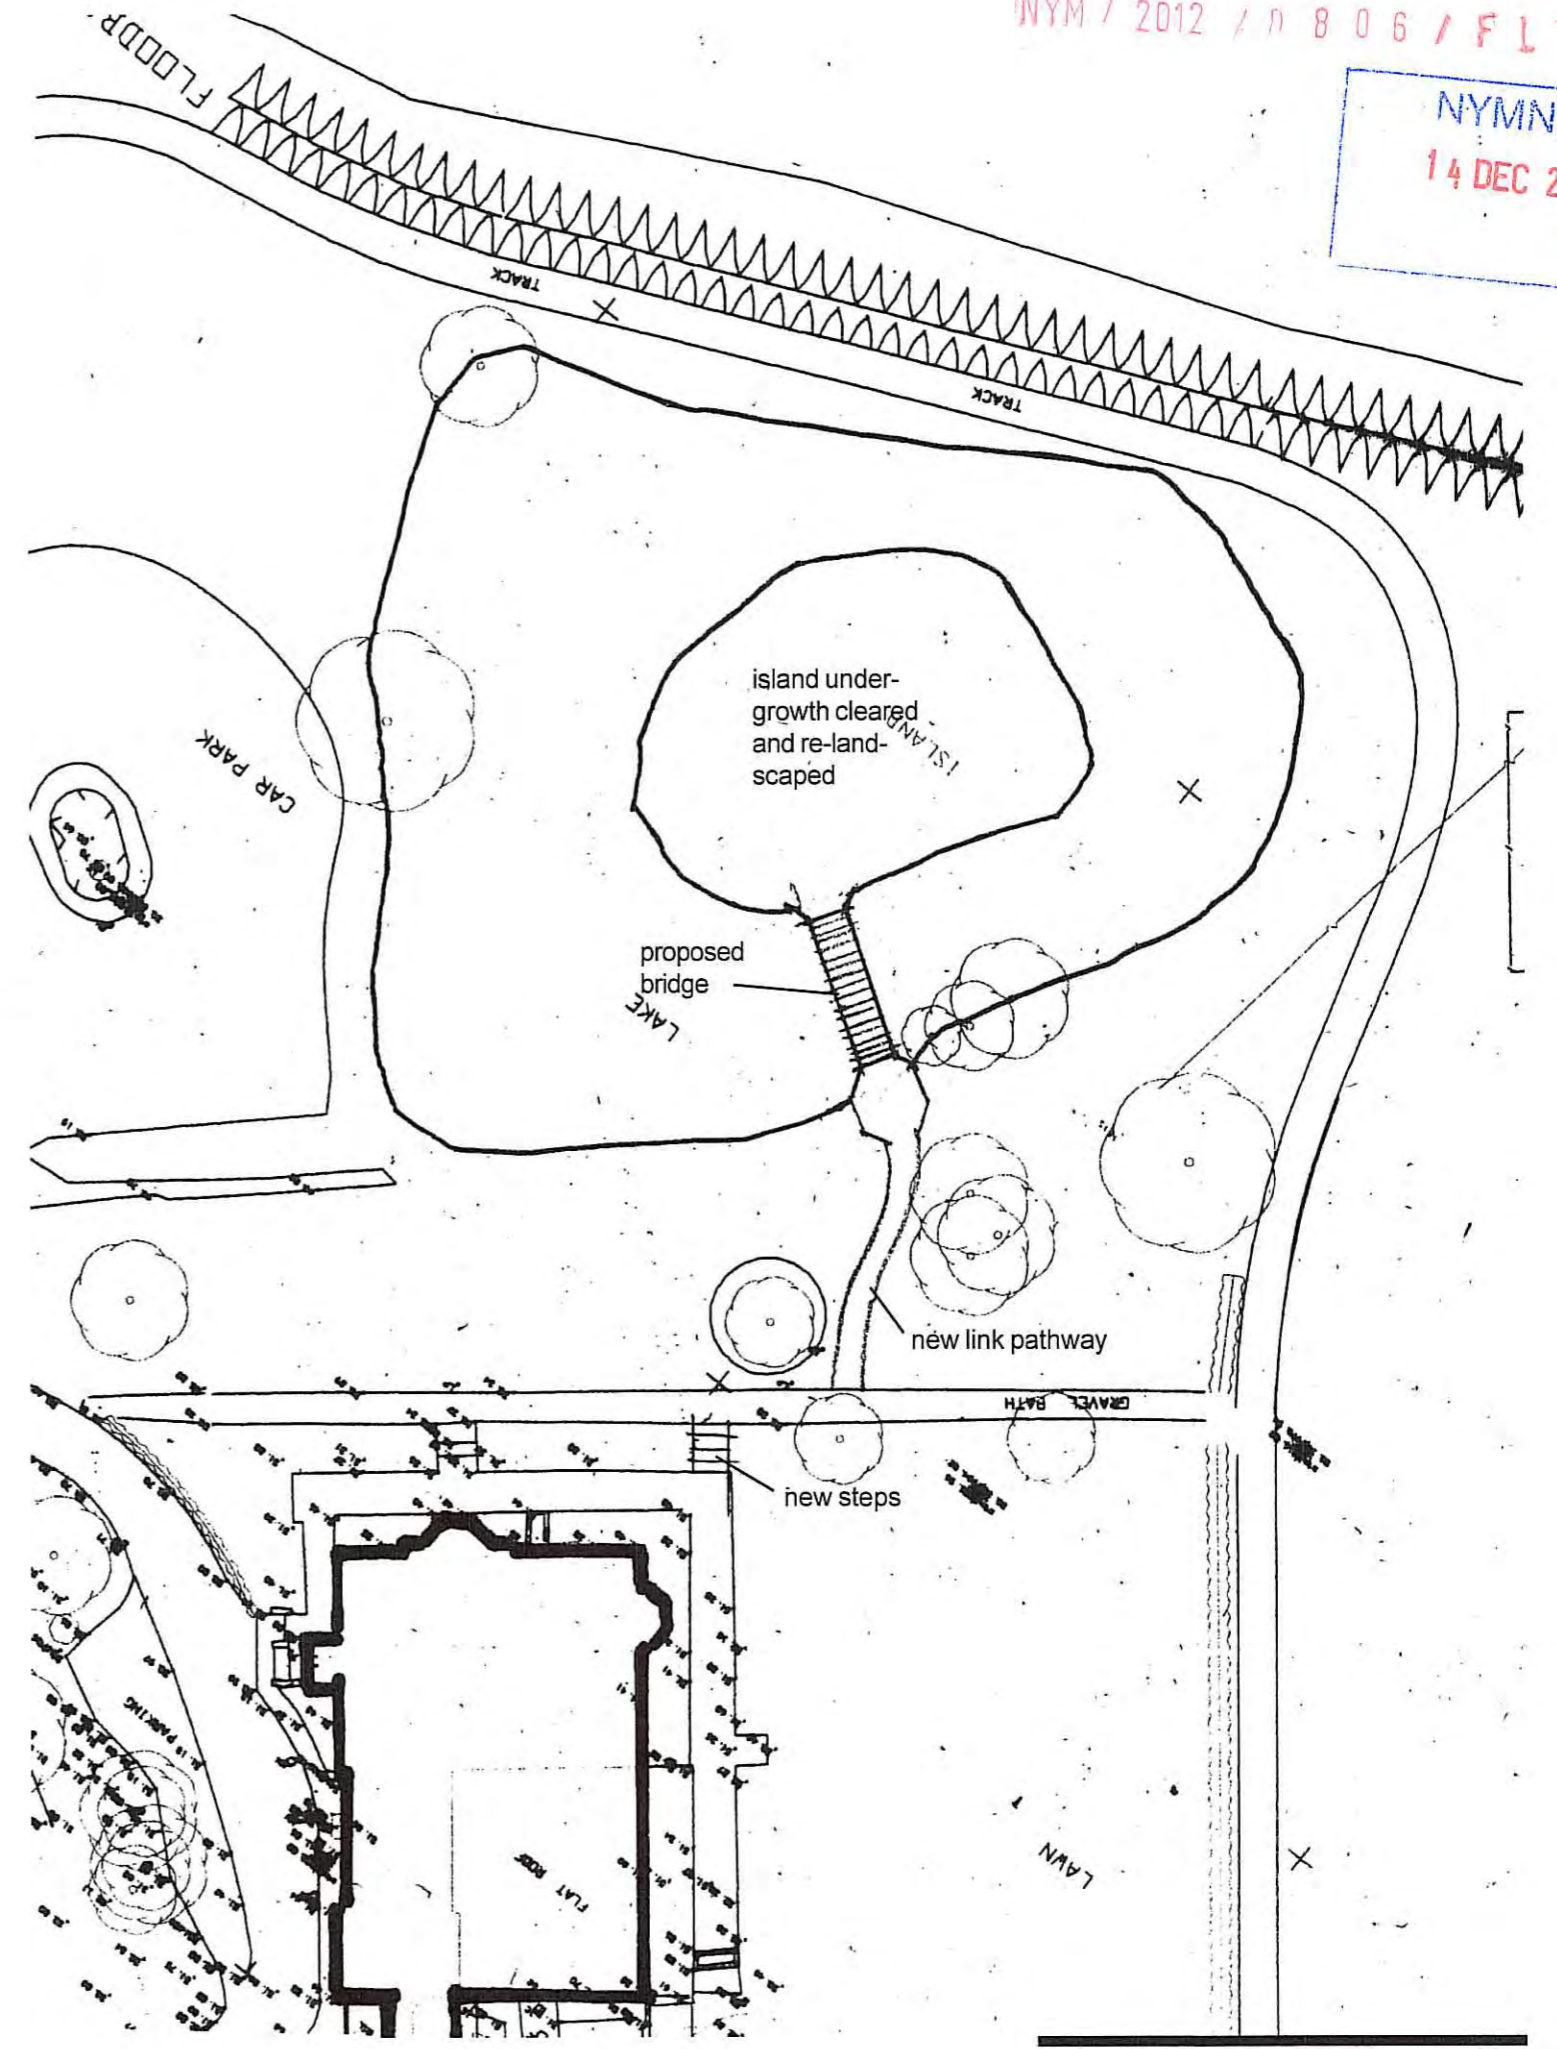

Proposed Alterations to the Hackness Grange Hotel  
 Hackness, Scarborough, North Yorkshire  
 For: Mr. R. Brooks

NYM / 2012 / 7 / 0000 / FL - 1  
 NYMNPA  
 14 DEC 2012

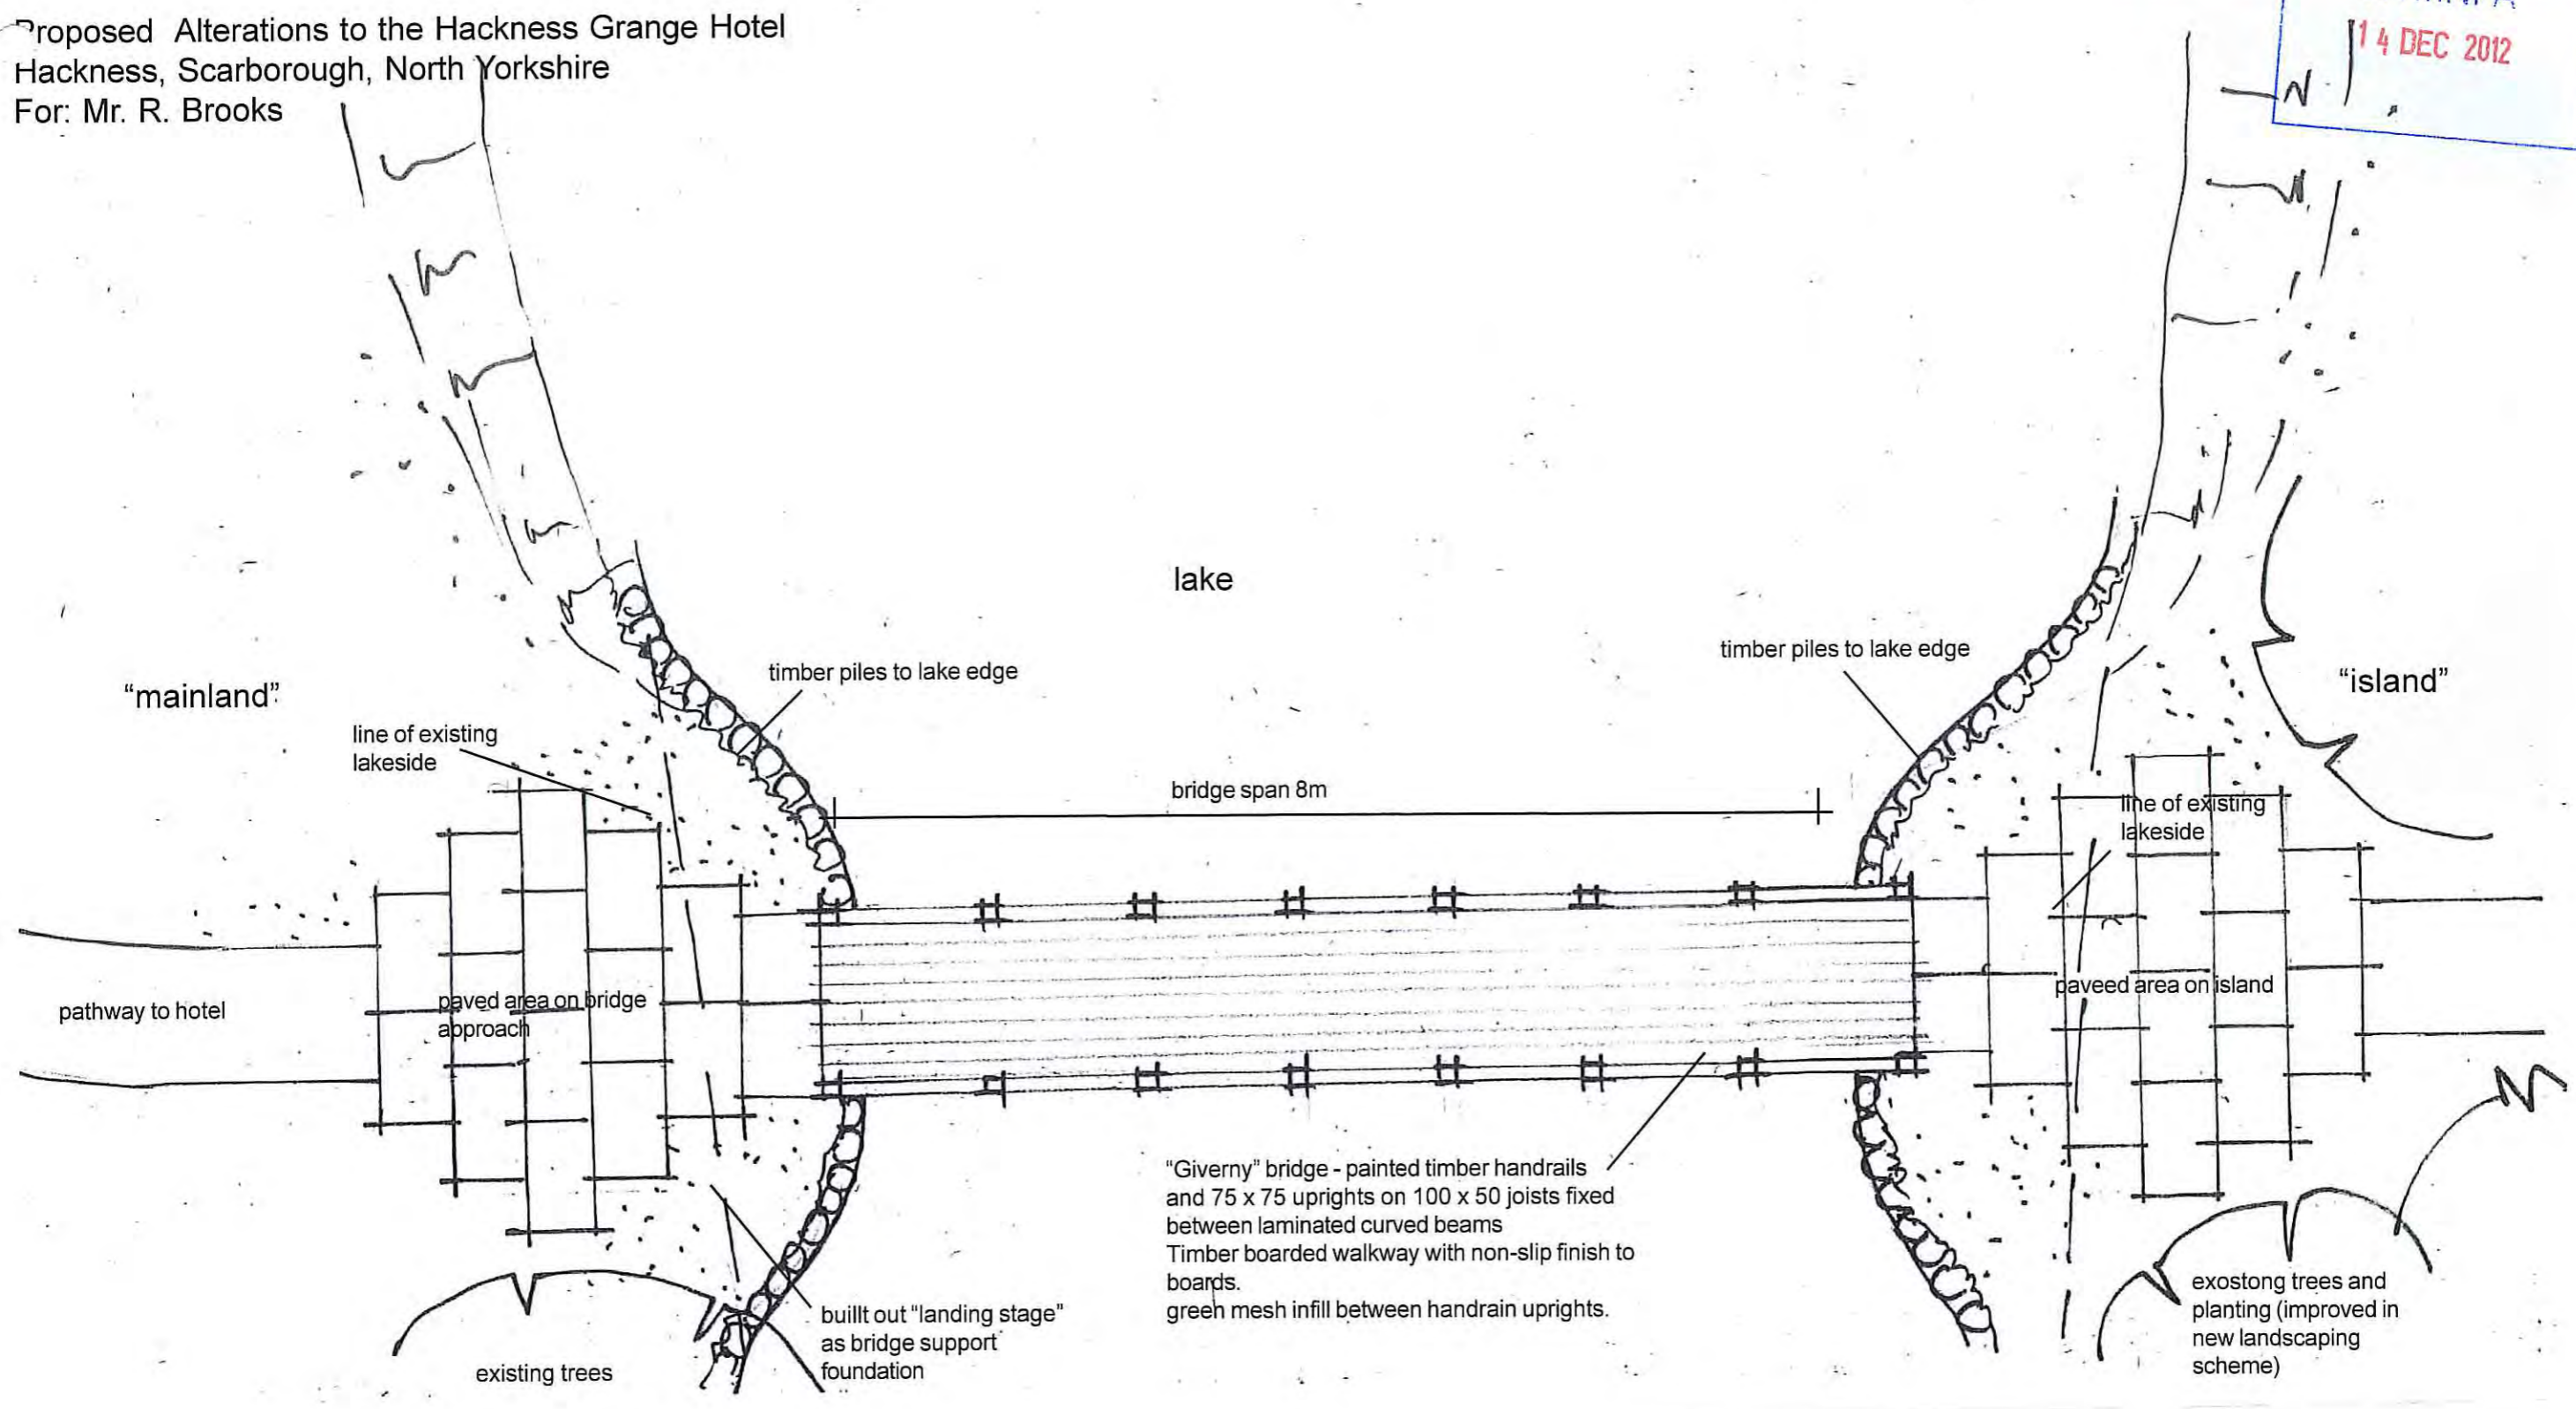


Proposed Bridge to Lake Island - layout plan

scale 1:50  
 date - Dec '12  
 ref. 13352/56

Proposed Alterations to the Hackness Grange Hotel  
Hackness, Scarborough, North Yorkshire  
For: Mr. R. Brooks

NYMNPA  
14 DEC 2012

NYM / 2012 / 0806 / FL - 4

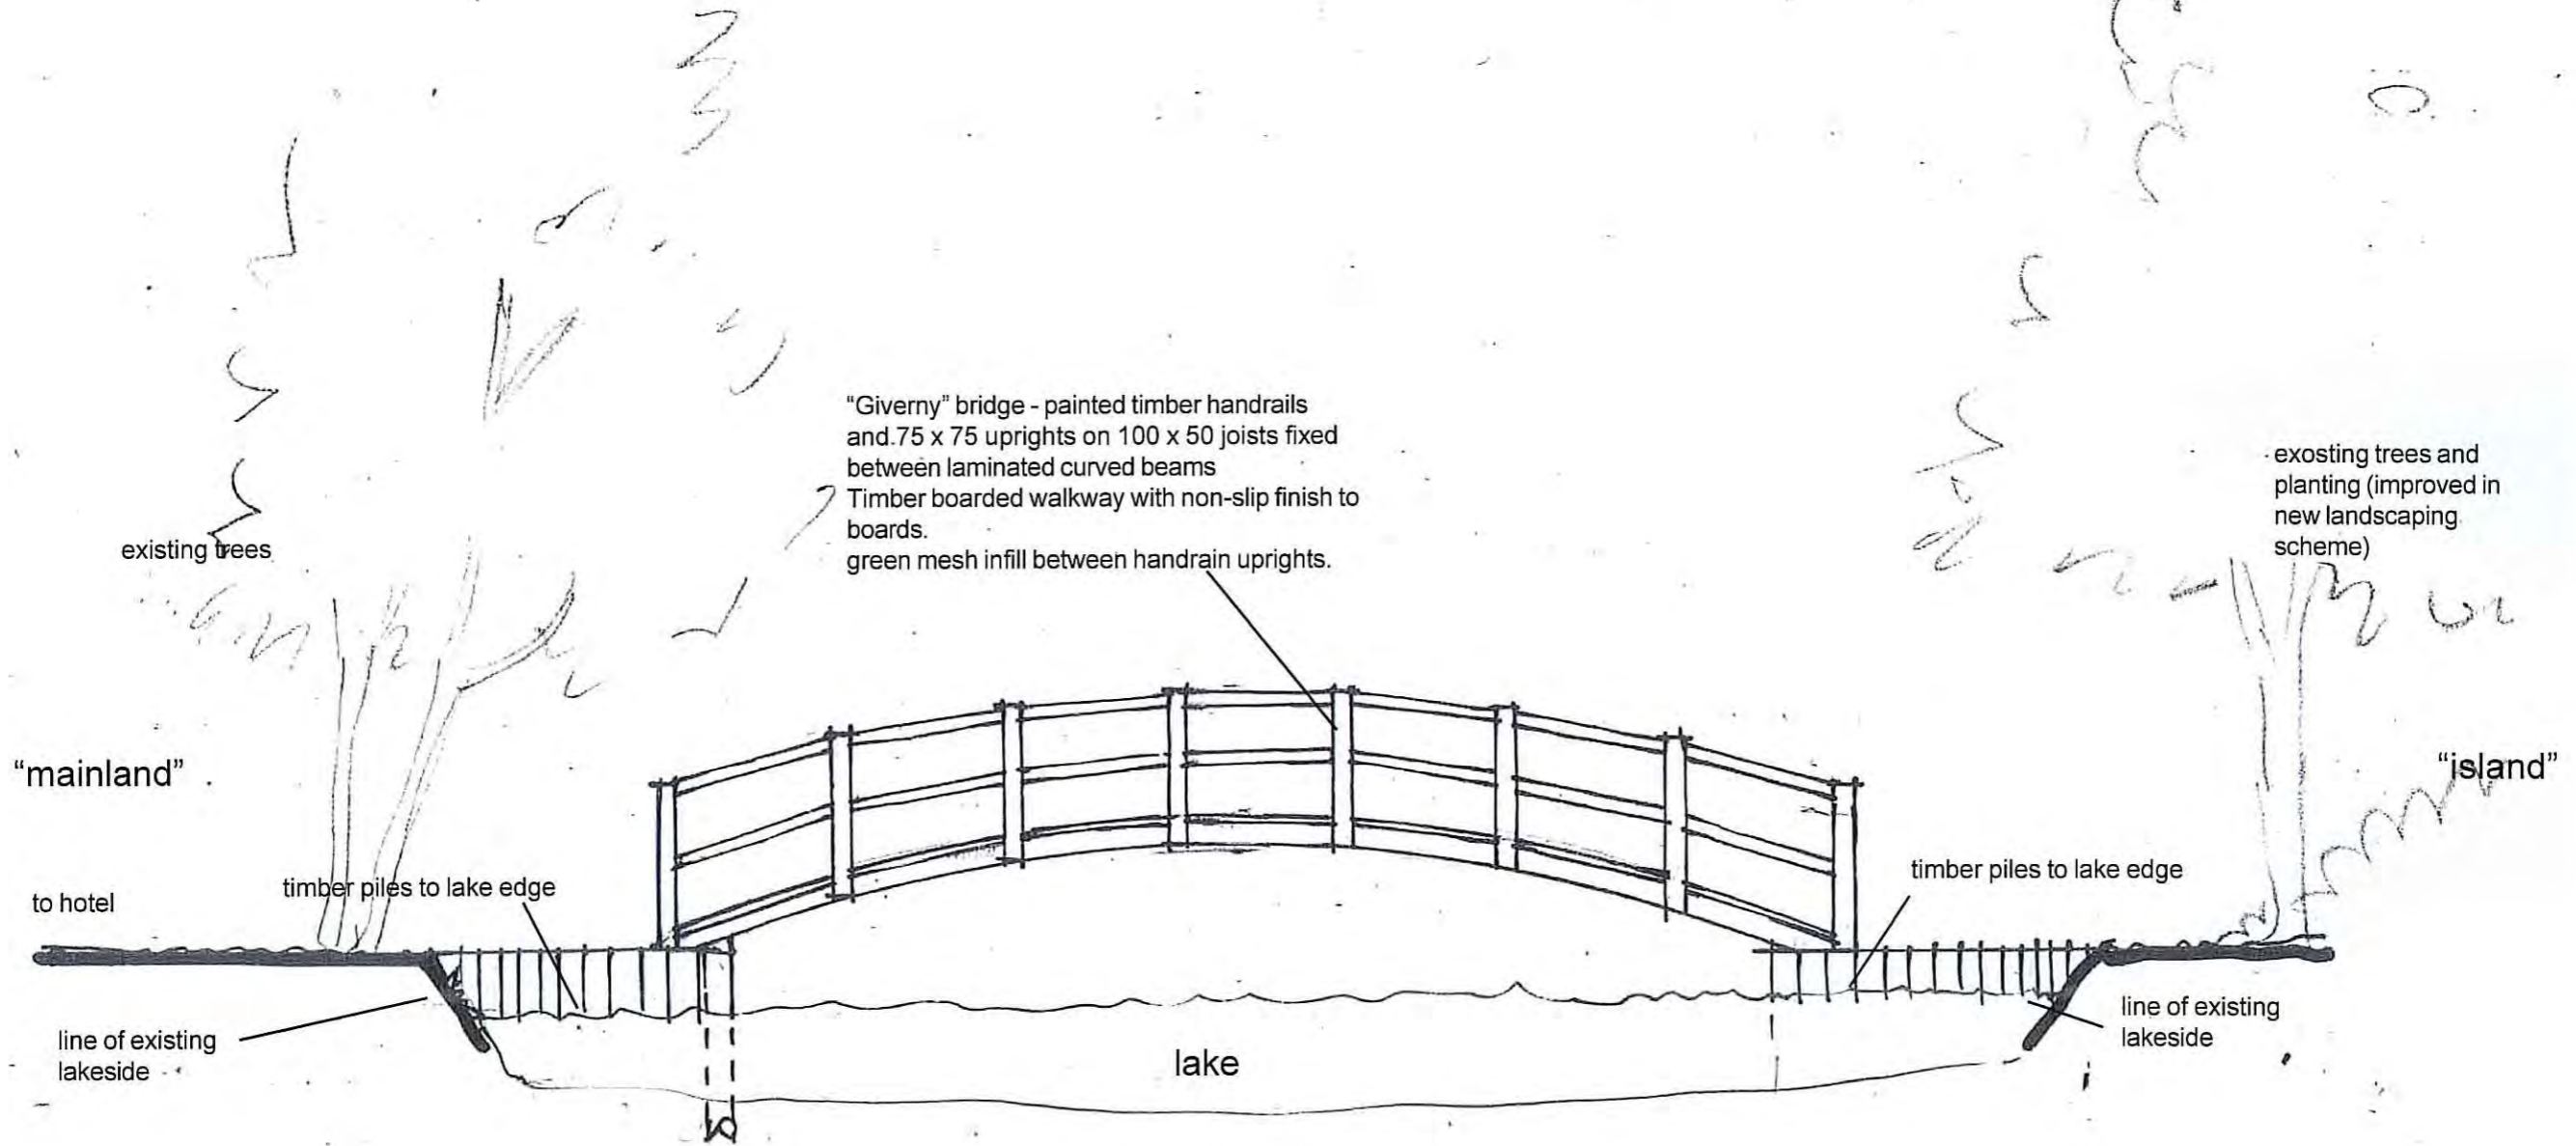

### Proposed Bridge to Lake Island - layout plan

scale 1:50  
date - Dec '12  
ref. 13352/57



