

Proposed Alterations to the Hackness Grange Hotel  
 Hackness, Scarborough, North Yorkshire  
 For: Mr. R. Brooks

glazed lantern over central portion of colonnade

"stepped" ceiling following line of existing sloping ceiling - feature lighting, ventilation etc in steps

columns and curtains on line of old glazed facade (removed)

Tuscan pilasters to frontage

link to bar area

entrance from new foyer

function room bar beyond

"orangerie"



access to terrace and garden

walls papered above dado and painted paneling below

new suspended sprung floor over swimming pool with areas of carpet and hard (dance) flooring

function room



view of external corner showing Tuscan pilasters

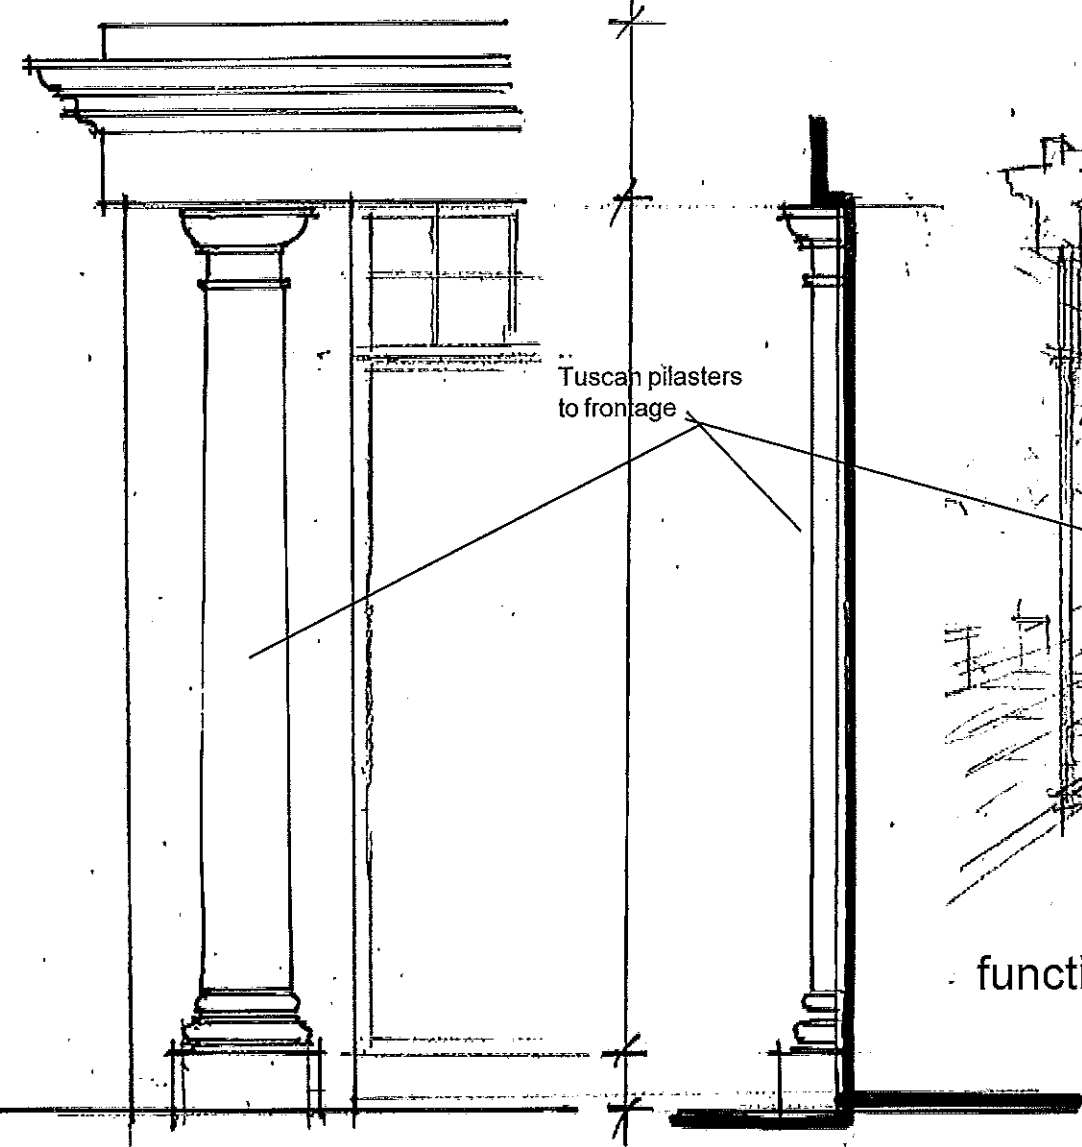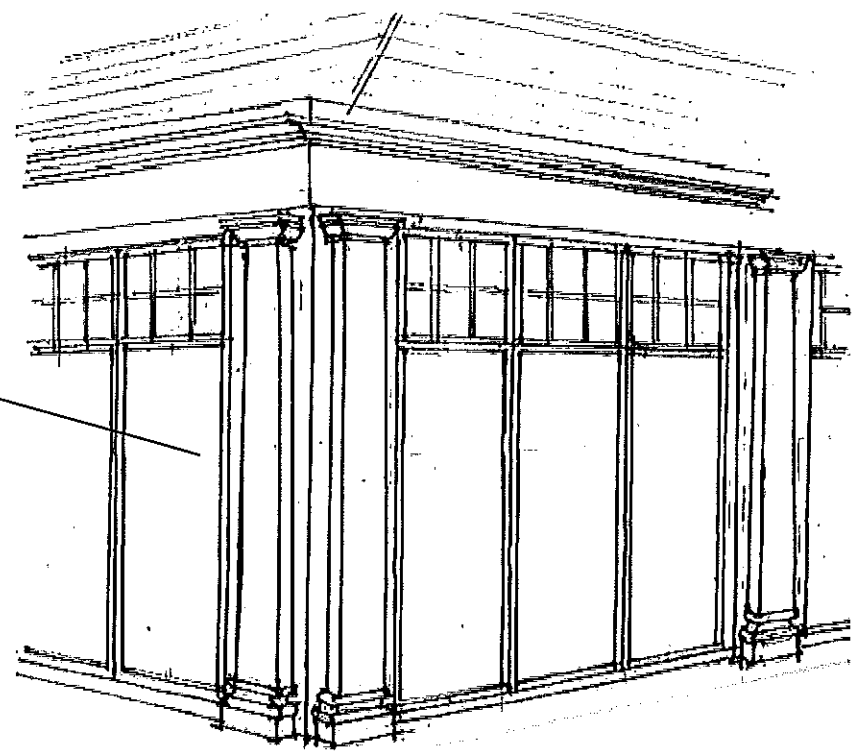

colonnade column detail

Miscellaneous sketches 2.

scale n.t.s.  
 date - Oct '12  
 ref. 13352/51B

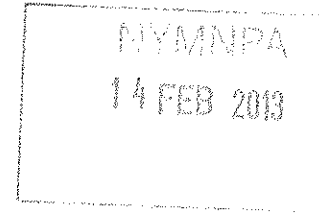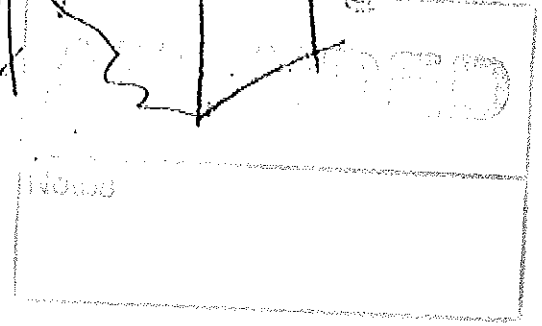


Rev A - colonnade revised to become orangerie  
 23-01-13  
 Rev B - glazing pattern revised 11-02-13

**Alan Campbell Chartered Architect**  
 Cliff Bridge Studio, 7 Cliff Bridge Terrace  
 Scarborough, North Yorkshire. YO11 2HA

Proposed Alterations to the Hackness Grange Hotel  
 Hackness, Scarborough, North Yorkshire  
 For: Mr. R. Brooks

NYMNP  
 14 FEB 2013

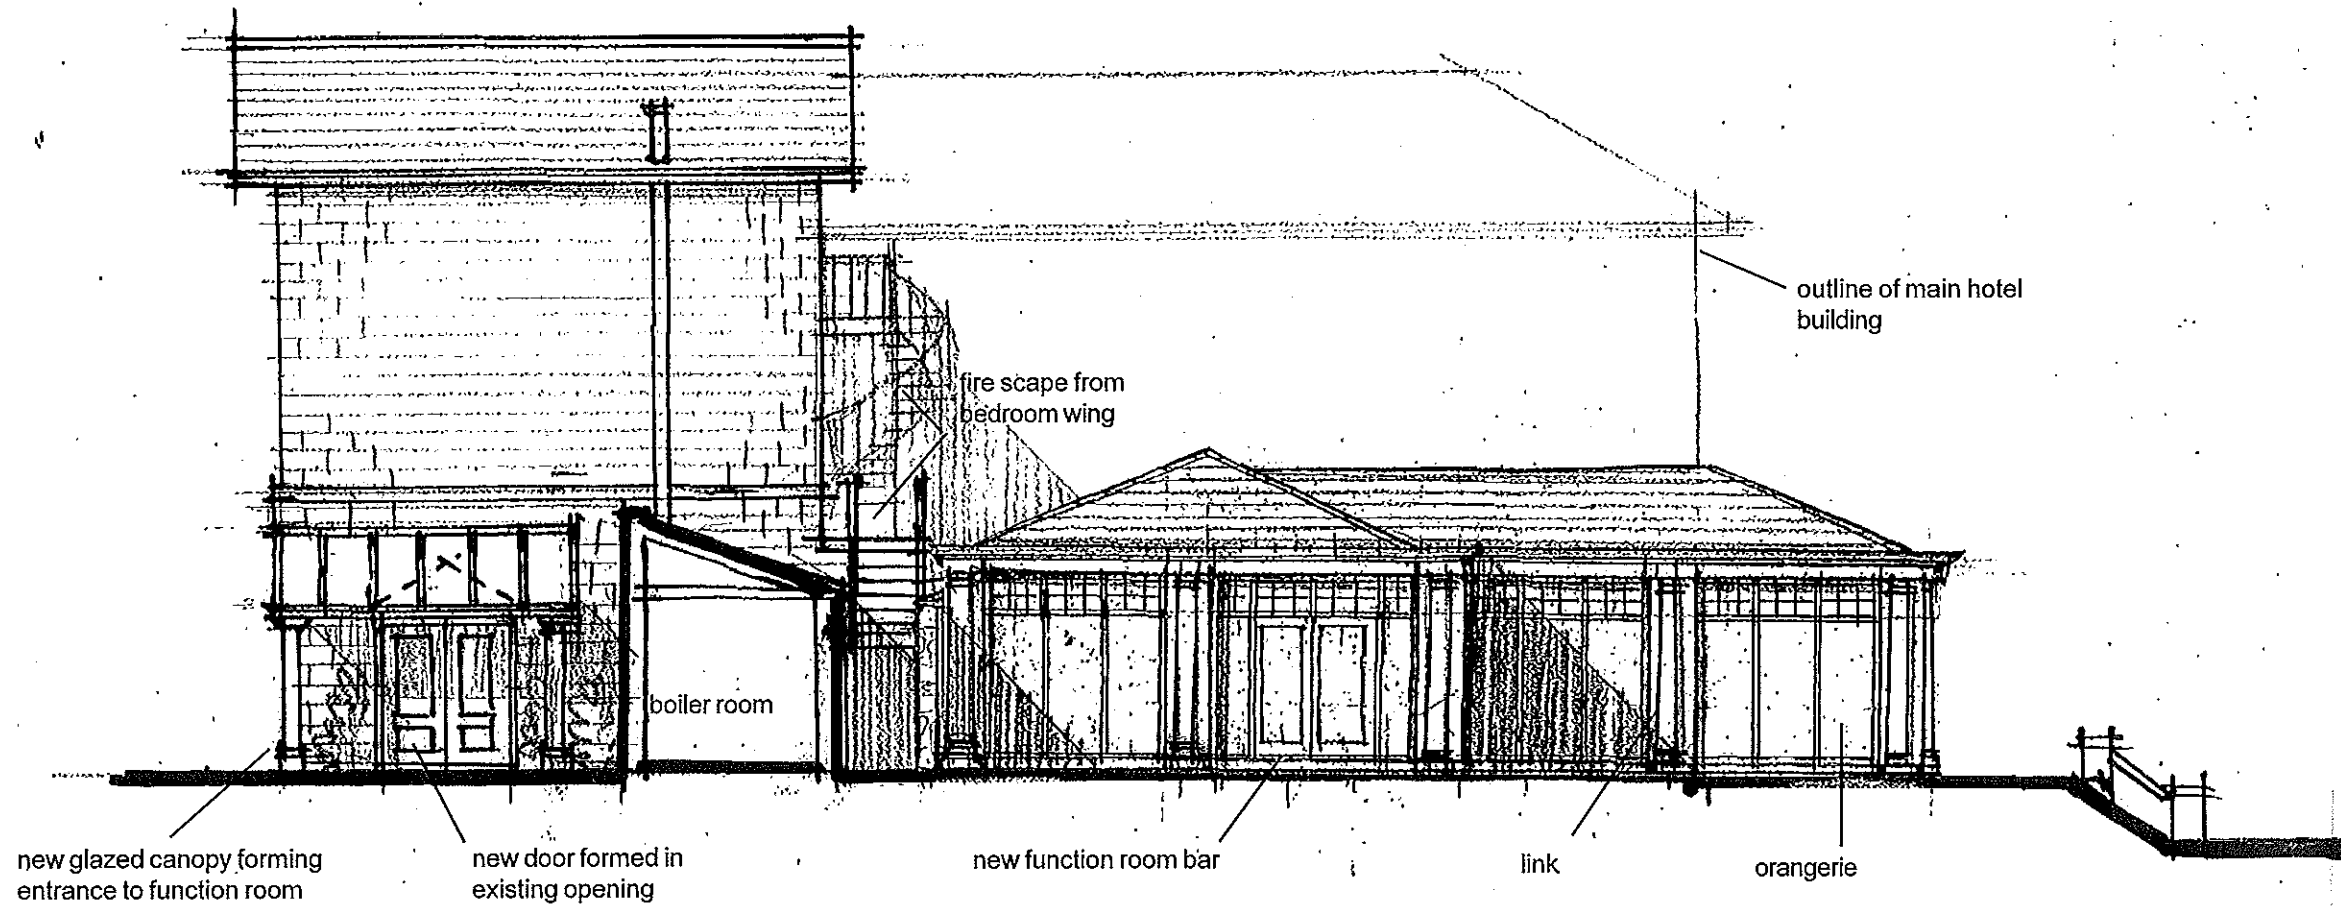

Notes

North West Elevation as Proposed (from Courtyard)


scale 1:200  
 date - Oct '12  
 ref. 13352/43C

RevA - colonnade pediment revised 12-11-12  
 Rev B - colonnade becomes orangerie 23-01-13  
 Rev C - glazing pattern revised 11-02-13

**Alan Campbell Chartered Architect**  
 Cliff Bridge Studio, 7 Cliff Bridge Terrace  
 Scarborough, North Yorkshire, YO11 2HA



Proposed Alterations to the Haskness Grange Hotel  
 Haskness, Scarborough, North Yorkshire  
 For: Mr. R. Brooks

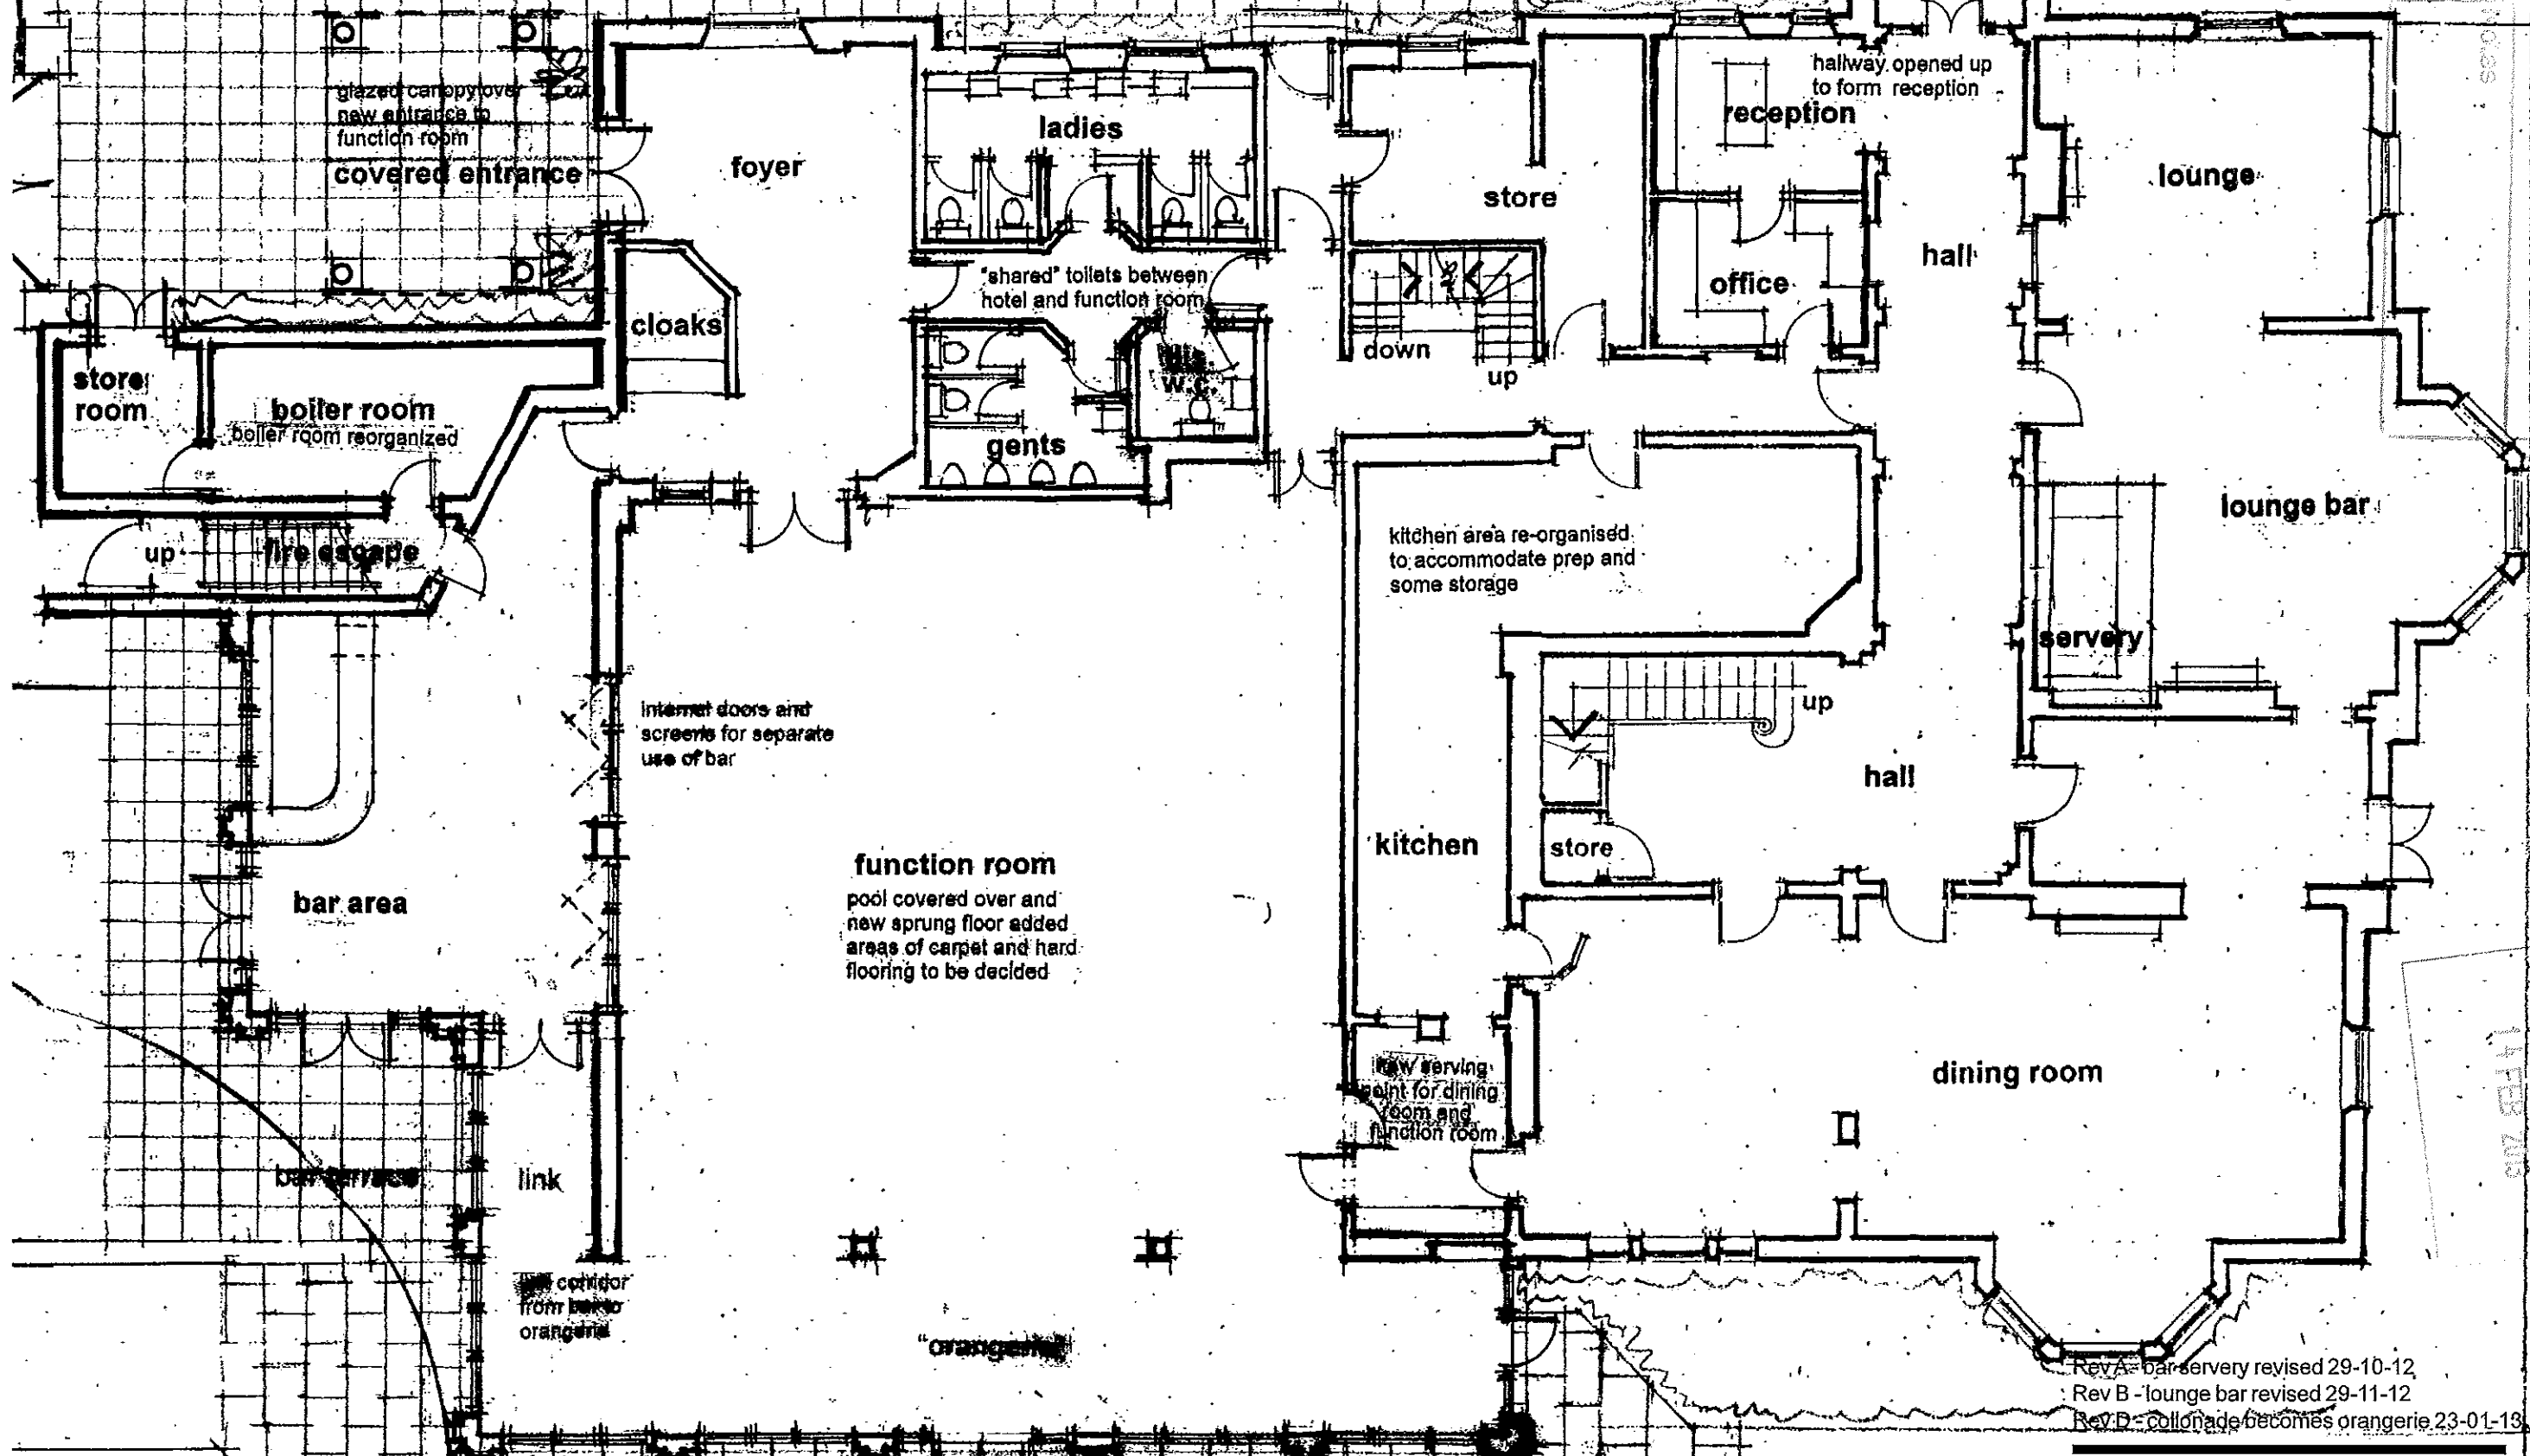

scale 1:100  
 date - Oct '12  
 ref. 13352/38D

Hotel & Function Room Layout Plan as Proposed

Alan Campbell Chartered Architect  
 Cliff Bridge Studio, 7 Cliff Bridge Terrace  
 Scarborough, North Yorkshire, YO11 2HA

NYMINPA  
 14 FEB 2013

Proposed Alterations to the Hackness Grange Hotel  
Hackness, Scarborough, North Yorkshire  
For: Mr. R. Brooks

NYMNPFA  
14 FEB 2013



new function room bar  
link  
central access to garden  
with pediment and glazed  
lantern over leading to  
formal steps  
"orangerie"

APPROVED  
Notes

South West Elevation as Proposed

scale 1:100  
date - Oct '12  
ref. 13352/42C

Rev A - colonnade pediment revised 12-11-12  
Rev B - colonnade becomes orangerie 23-01-13  
Rev C - glazing pattern revised - 11-02-13

**Alan Campbell Chartered Architect**  
Cliff Bridge Studio, 7 Cliff Bridge Terrace  
Scarborough, North Yorkshire, YO11 2HA