

DO NOT SCALE - IF IN DOUBT, ASK

KEY:

- Outline of proposed works
- Forestry Commission Land Management Area
- PROW

Forestry Commission England | Forestry Civil Engineering

Dalby Maze Access Road

Site Location Plan


2008/0758/FL/01

Scale: 1:10,000 | Printed at A4 size | Date: 14 December 2012

Drawn: J Harkness | Checked:

This map is reproduced from Ordnance Survey material with the permission of Ordnance Survey on behalf of the Controller of Her Majesty's Stationery Office. Crown copyright. Unauthorised reproduction infringes Crown copyright and may lead to prosecution or civil proceedings. Forestry Commission PGA 100025498 - 2012

NYM / 2012 / 0838 / FL

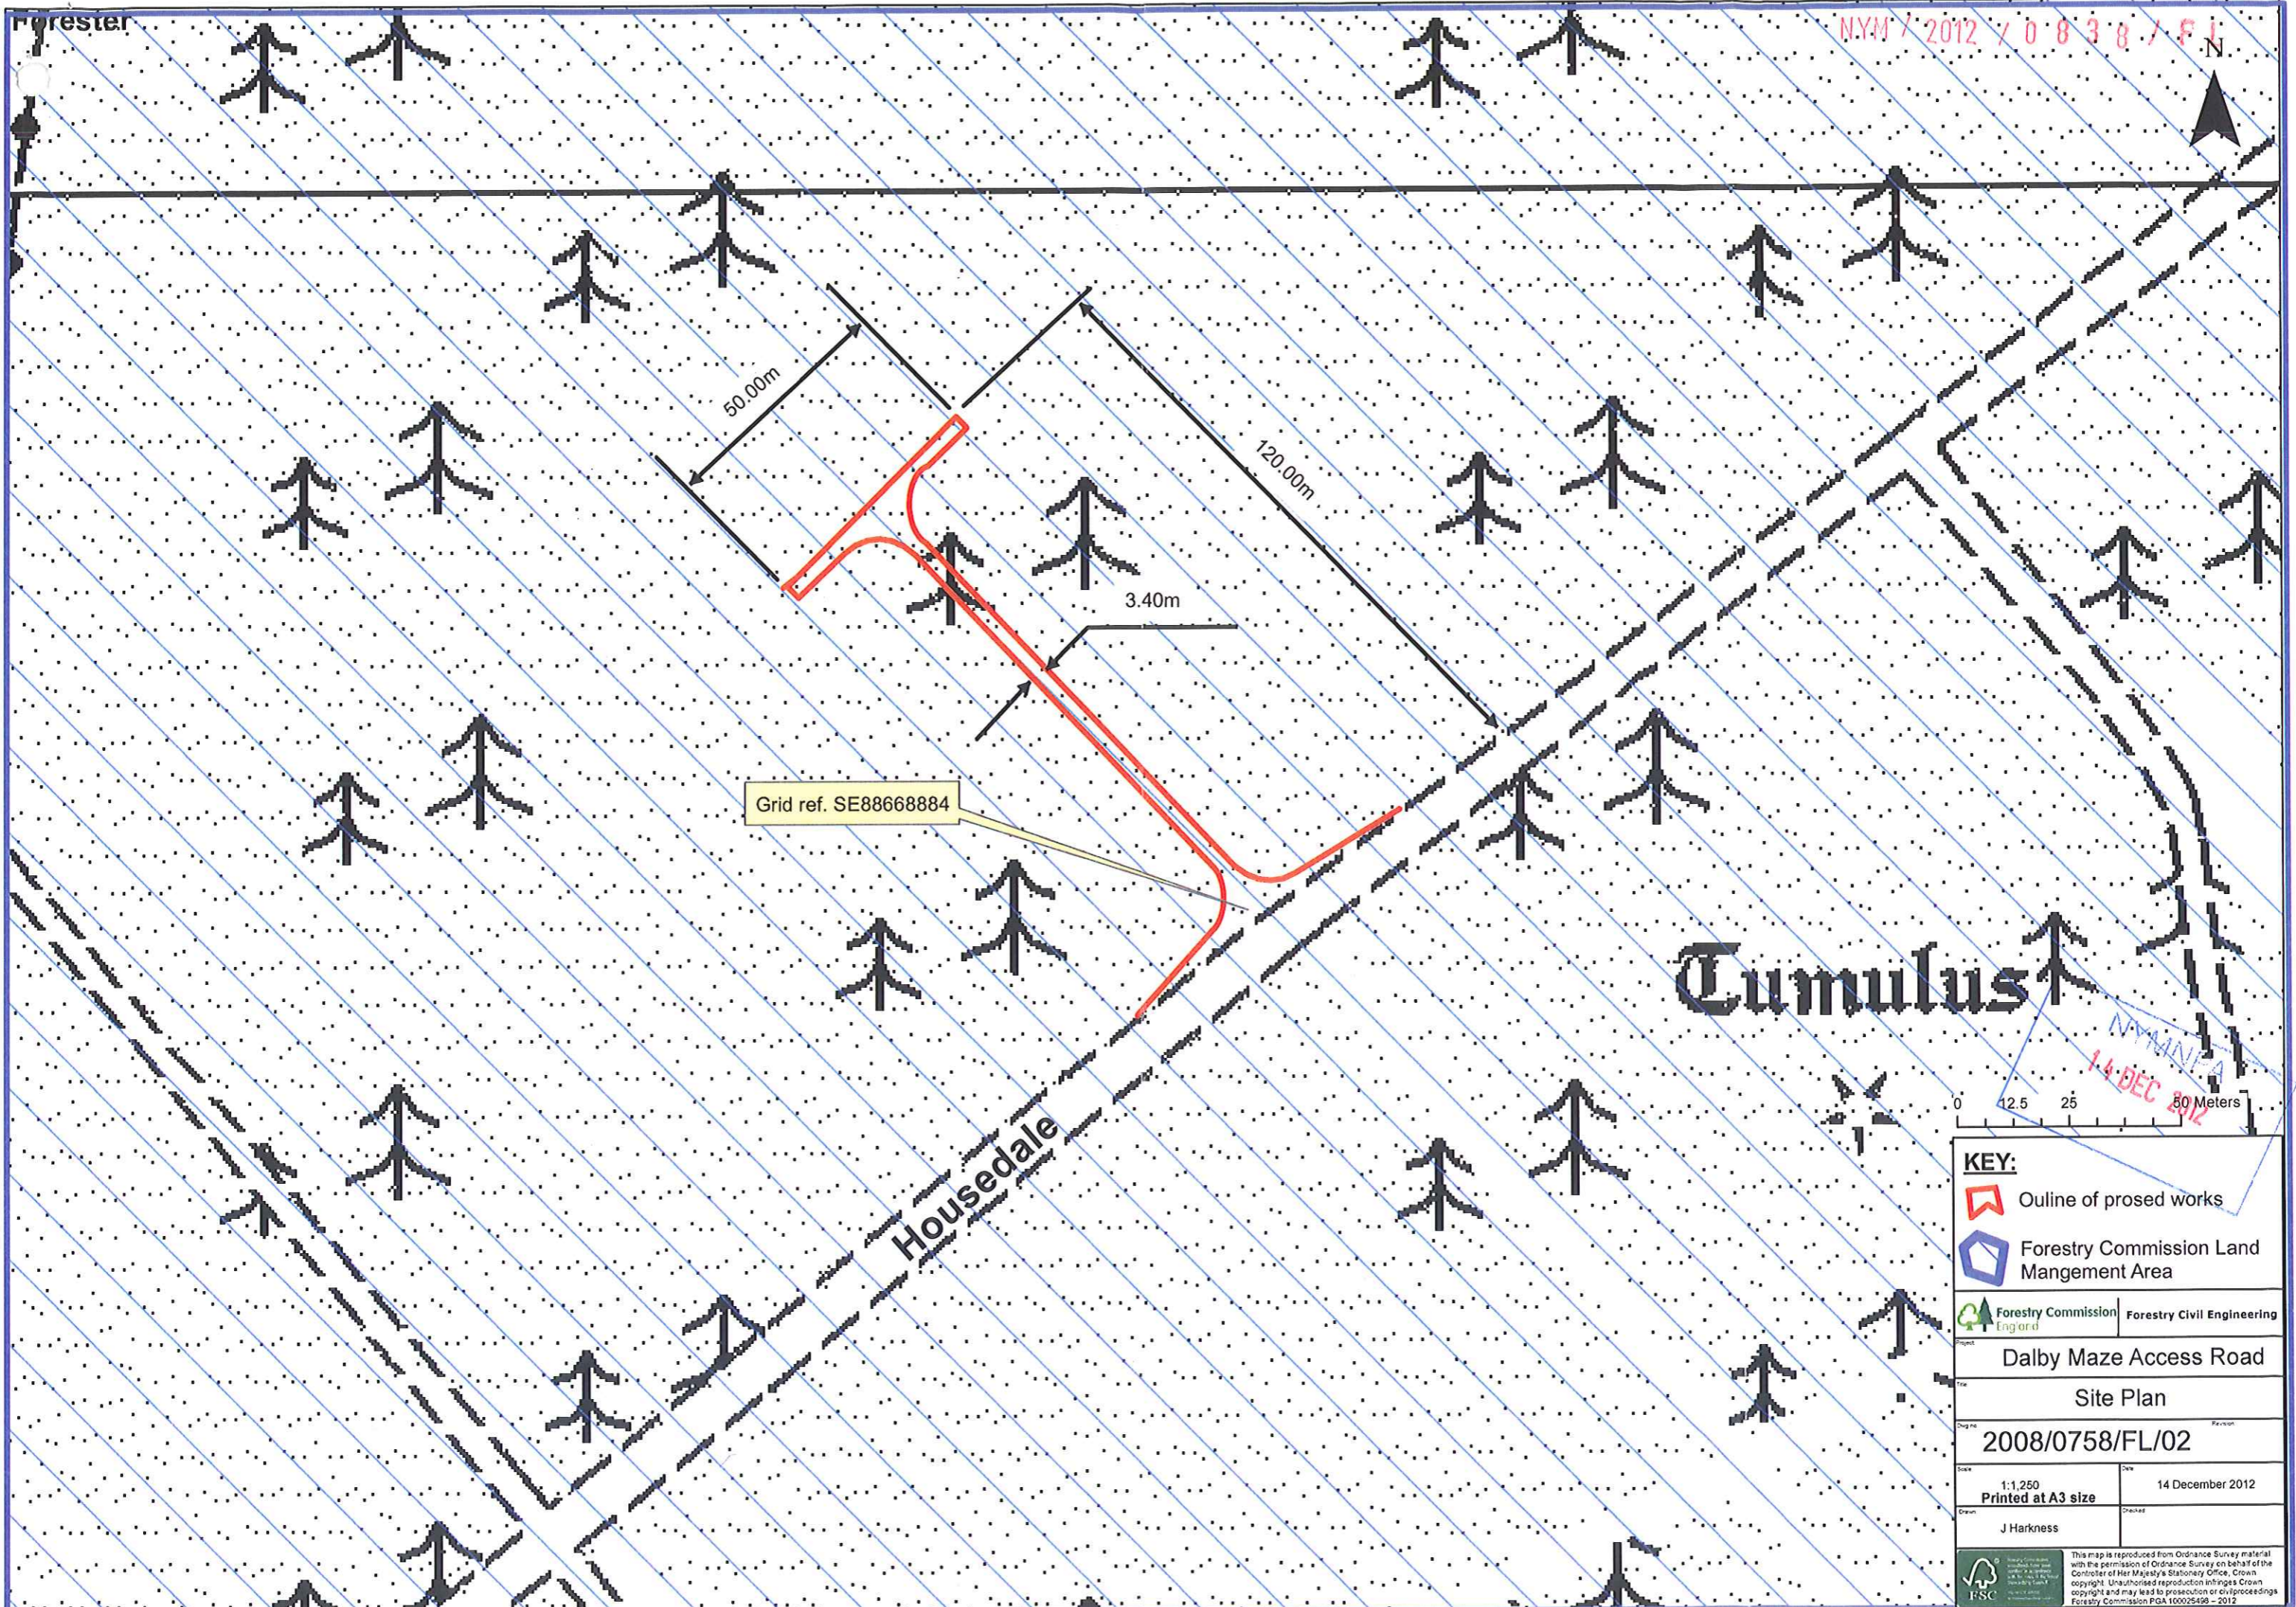

Grid ref. SE88668884

Cumulus

Housedale

0 12.5 25 50 Meters

KEY:

- Outline of proposed works
- Forestry Commission Land Management Area

Forestry Commission England | Forestry Civil Engineering

Project: Dalby Maze Access Road

Title: Site Plan

Drawn: 2008/0758/FL/02

Date: 14 December 2012

Drawn: J Harkness

This map is reproduced from Ordnance Survey material with the permission of Ordnance Survey on behalf of the Controller of Her Majesty's Stationery Office. Crown copyright. Unauthorised reproduction infringes Crown copyright and may lead to prosecution or civil proceedings. Forestry Commission PGA 100025498 - 2012

NYM/12/A
14 DEC 2012