
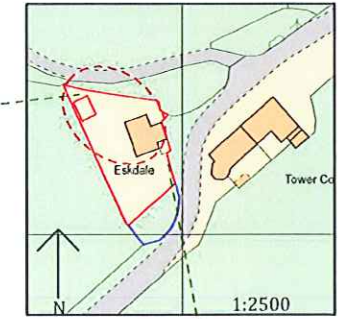


# Existing & Proposed Site Plans

Showing Approximate Tree Sizes & locations


Trees will remain un-effected unless **shown** otherwise

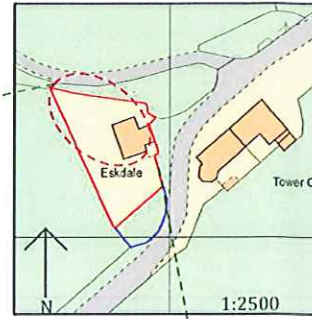

## EXISTING

## PROPOSED

- Oak Tree  
3.5m tall.  
0.3m Ø trunk
- Unknown  
Probably Sycamore  
4.5m tall.  
0.18m Ø trunk
- Hollies Trees/hedge  
12+ Groups  
3-7m tall
- Plum Tree  
4.5m tall.  
.2m Ø trunk

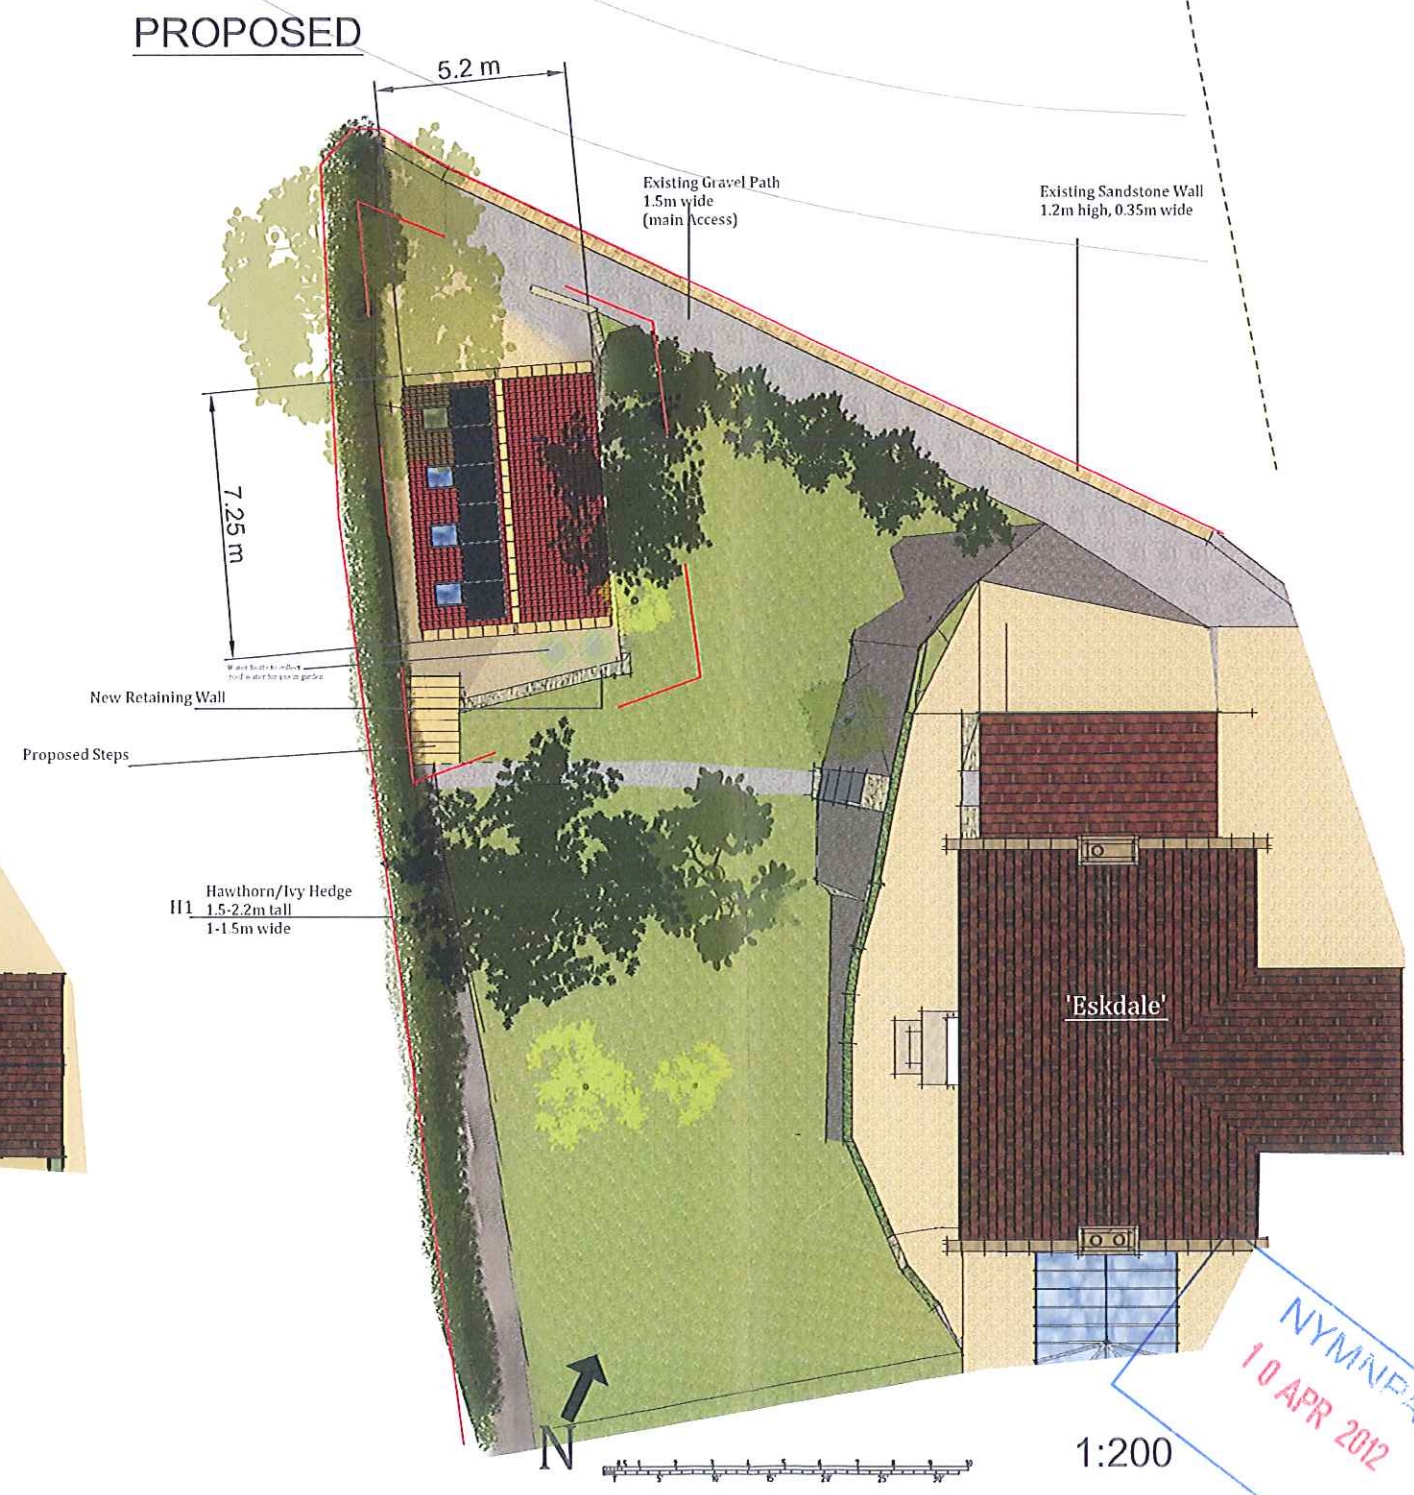

Project: workshop/store model engineering room

Date: 05/04/2012

Agent: William Parrish

Client: Chris Parrish

Site: 'Eskdale', Grosmont

Scale: 1:200

Paper: A3

Drawing: Existing & Proposed Site Plans

Drawing No. WAP001-001


- T2 Apple Tree  
3.5m  
0.15m Ø trunk
- T1 Apple Tree  
3m tall.  
0.1m Ø trunk
- H1 Hawthorn/Ivy Hedge  
1.5-2.2m tall  
1-1.5m wide

NYMNEA  
10 APR 2012




# Proposed Site Elevations

## North-West Elevation

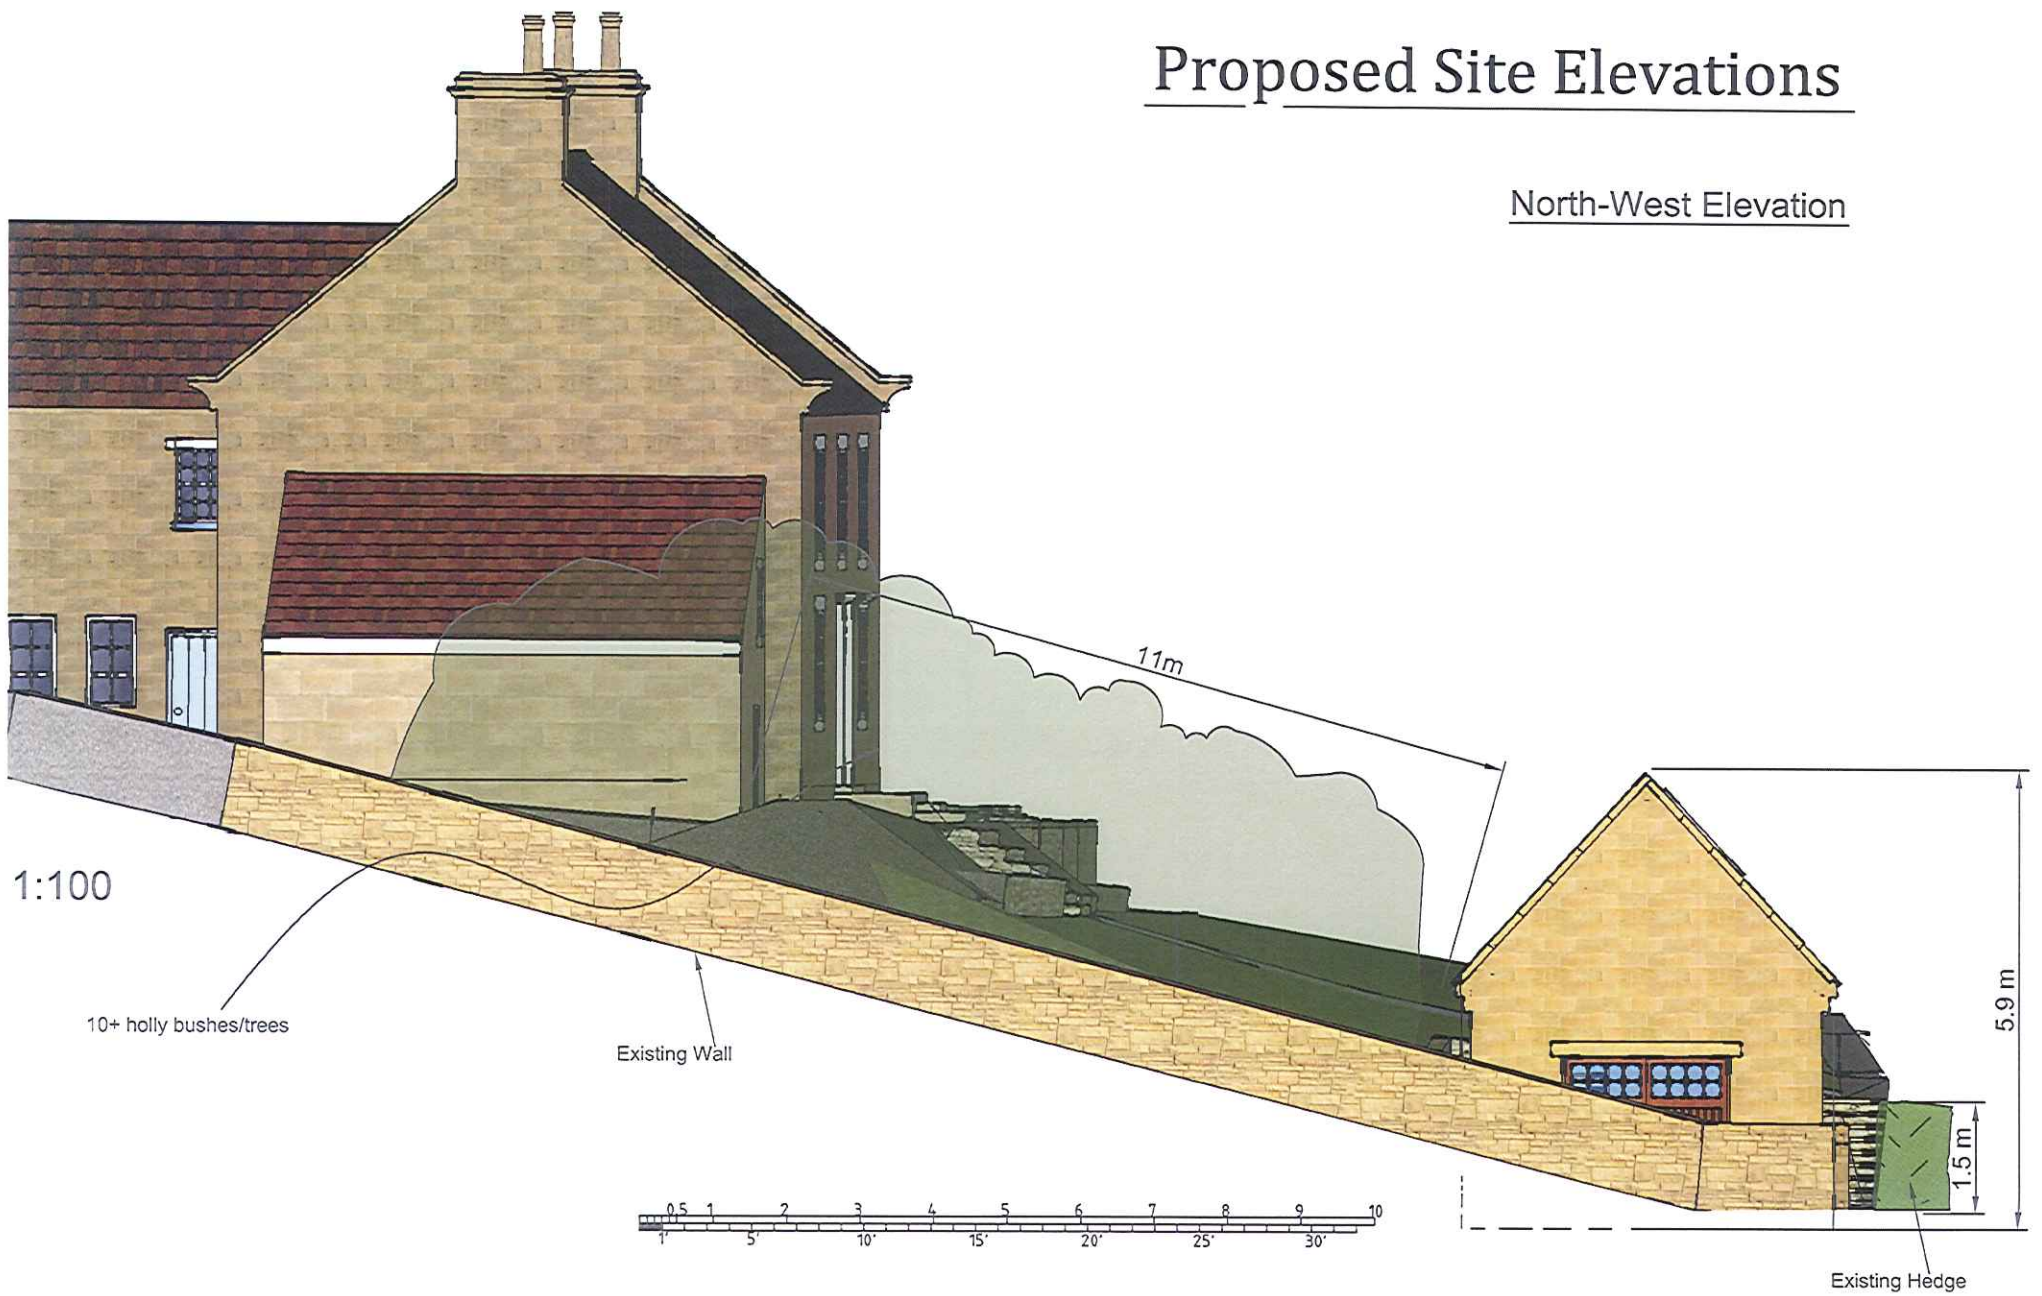

## South-West Elevation


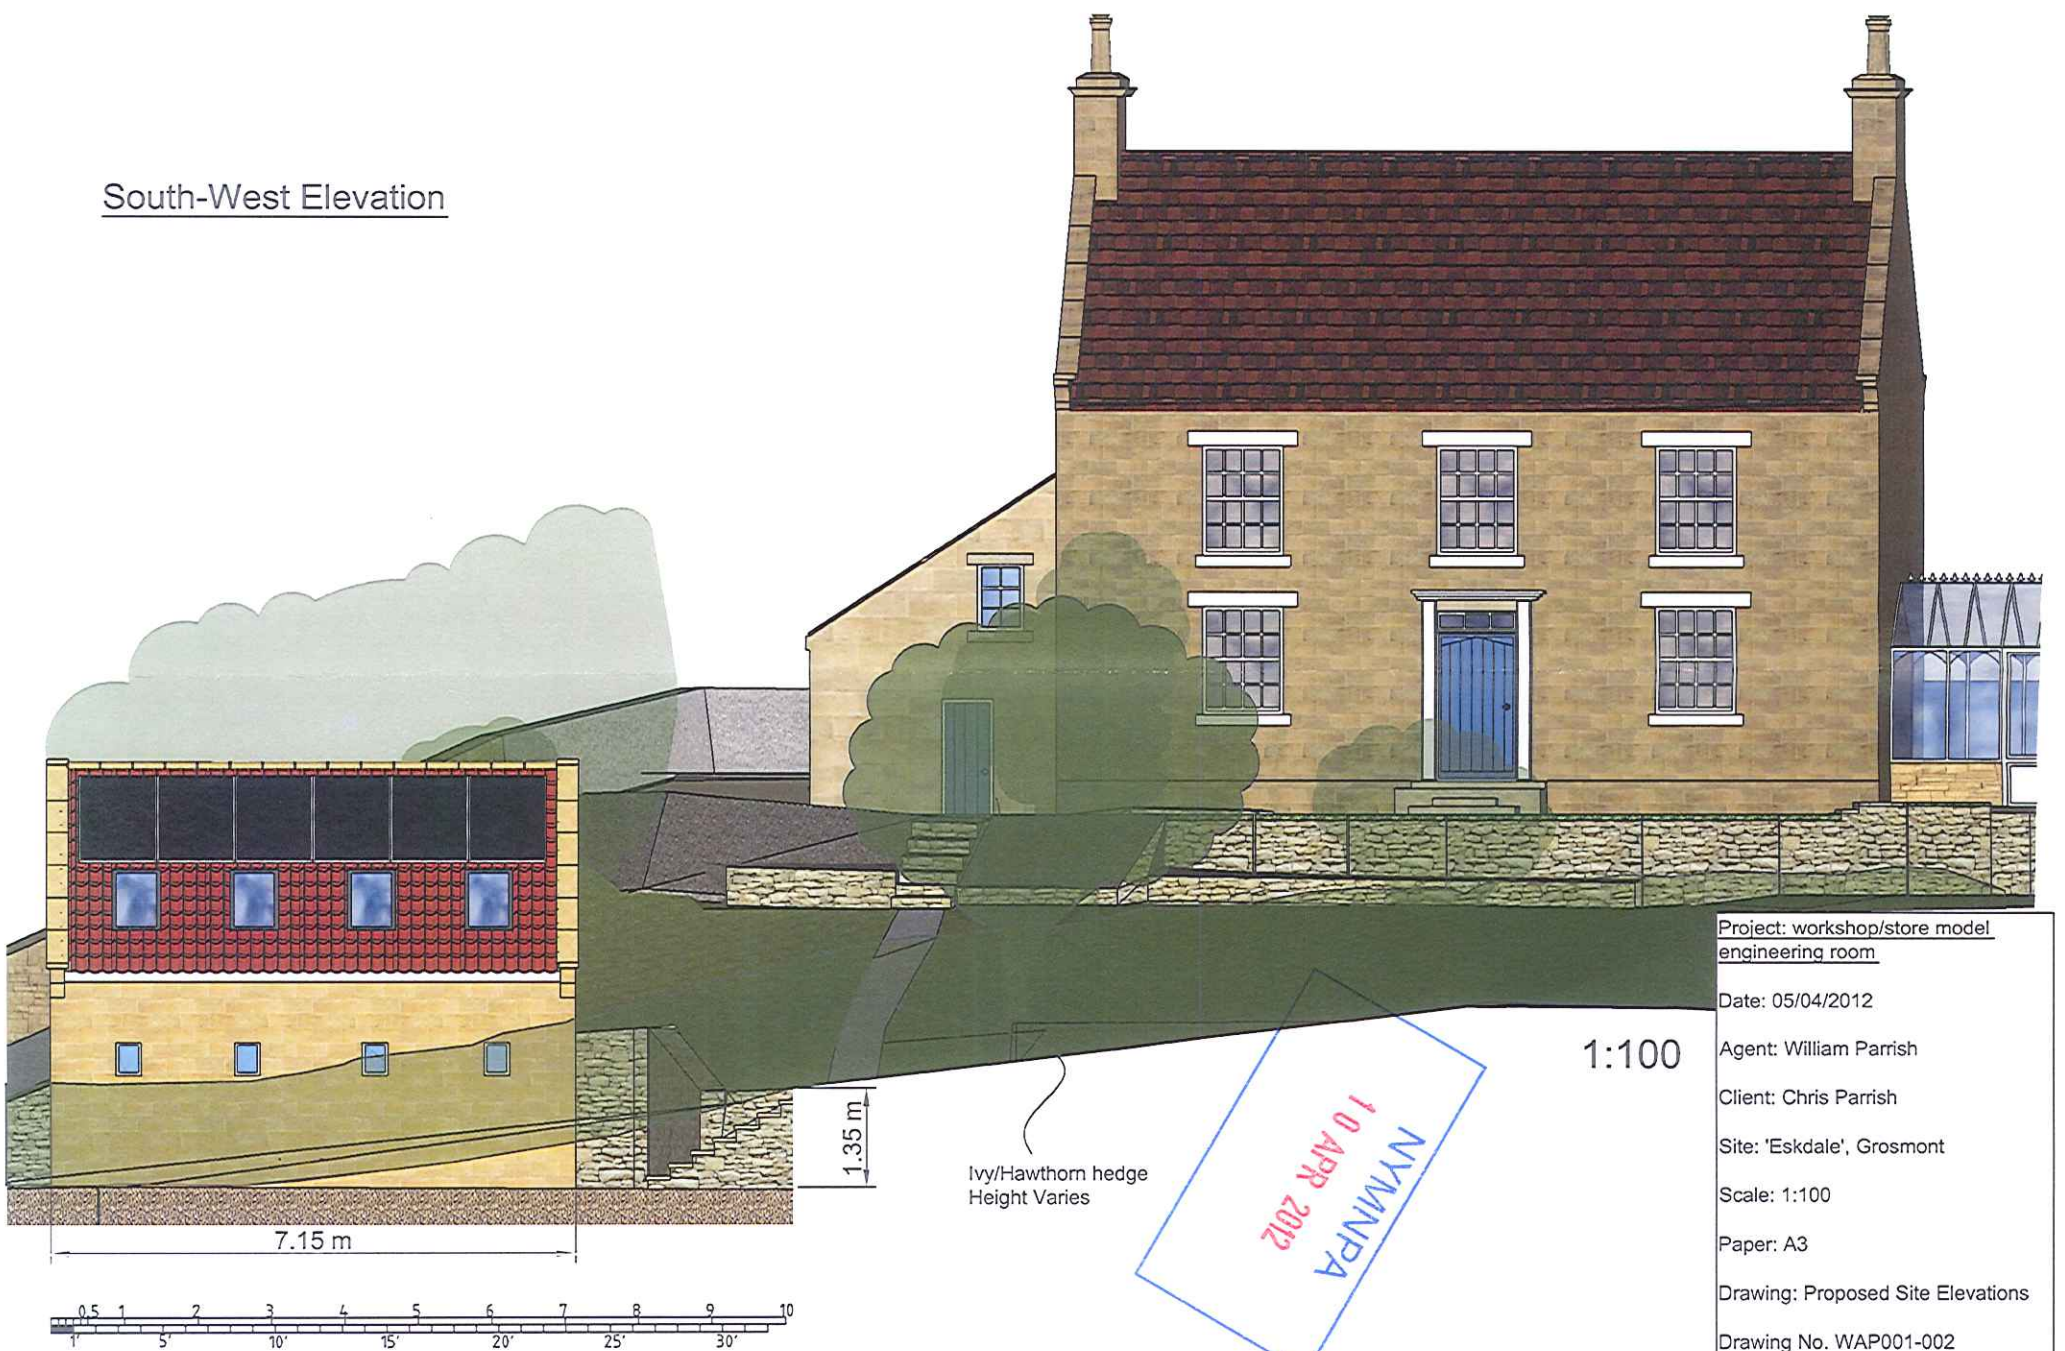


Project: workshop/store model  
 engineering room  
 Date: 05/04/2012  
 Agent: William Parrish  
 Client: Chris Parrish  
 Site: 'Eskdale', Grosmont  
 Scale: 1:100  
 Paper: A3  
 Drawing: Proposed Site Elevations  
 Drawing No. WAP001-002



NYM / 2012 / 0218 / FL



# Proposed Workshop Elevations

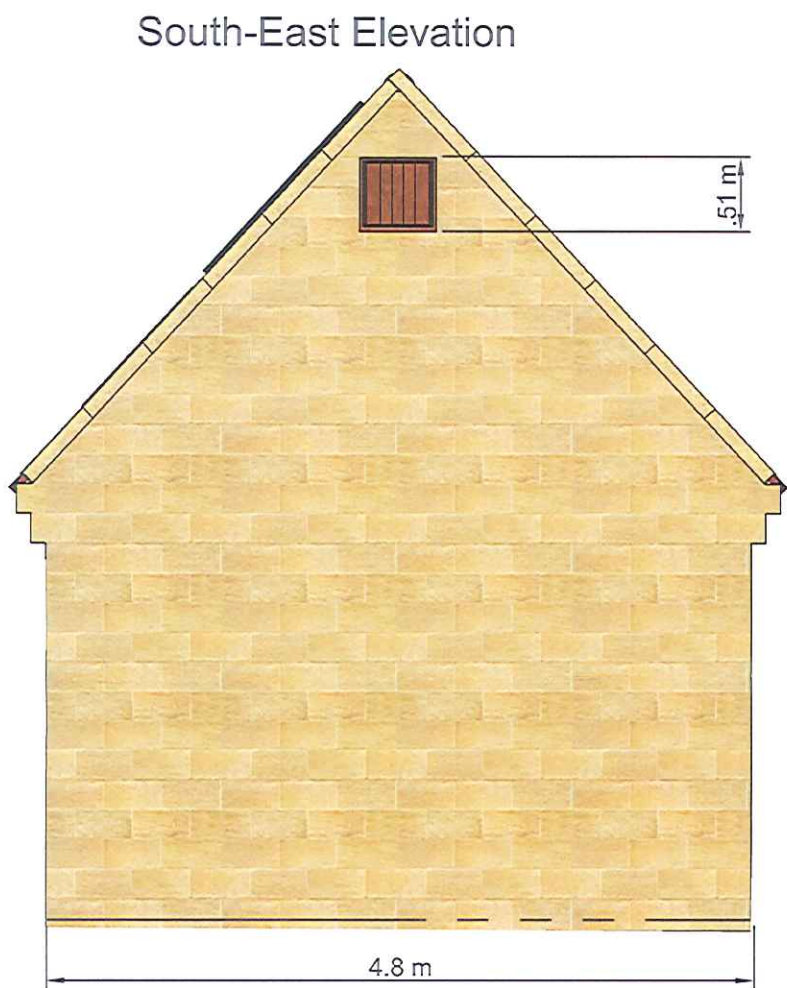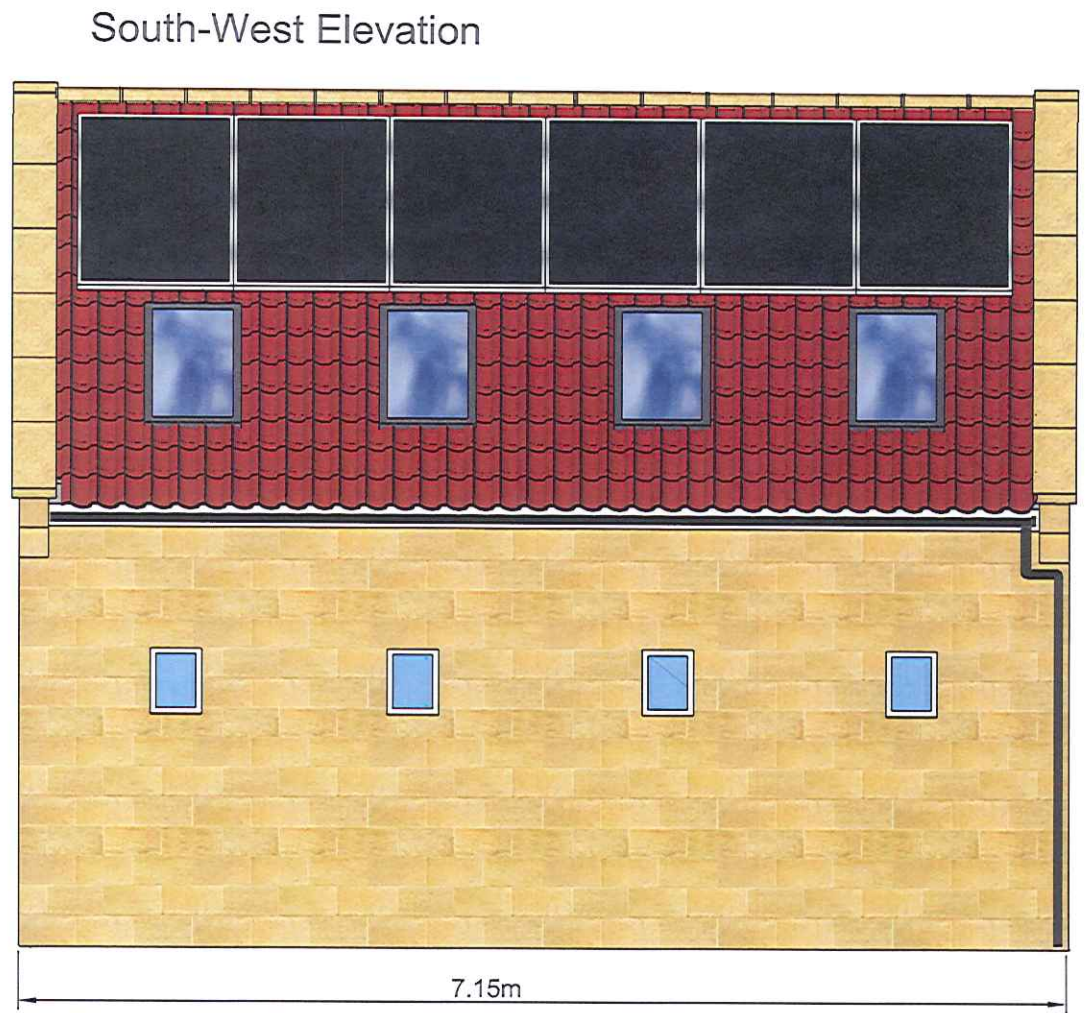

North-East Elevation

 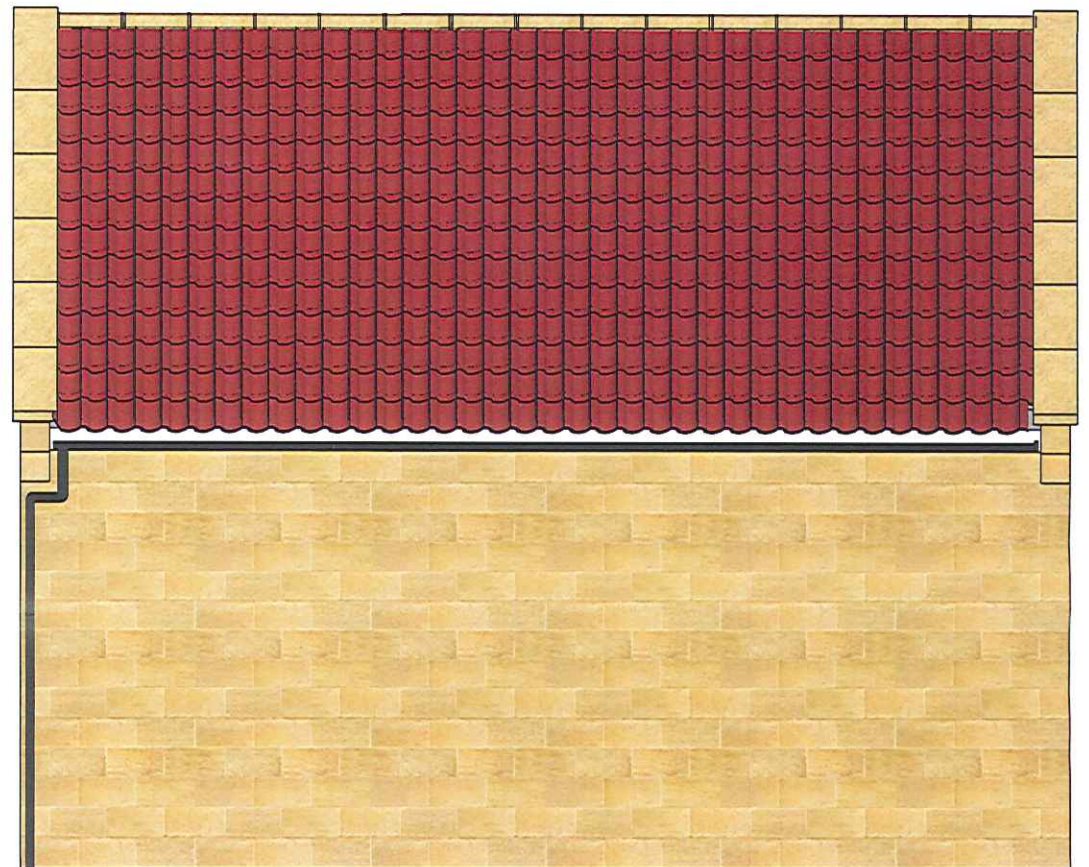

NYMMPA  
 10 APR 2012


Project: workshop/store model  
 engineering room  
 Date: 05/04/2012  
 Agent: William Parrish  
 Client: Chris Parrish  
 Site: 'Eskdale', Grosmont  
 Scale: 1:50 Paper: A3  
 Drawing: Proposed Workshop Elevations  
 Drawing No. WAP001-003

NYM / 2012 / 0218 / F.L.





# Proposed Workshop Plans

Ground Floor 1:50

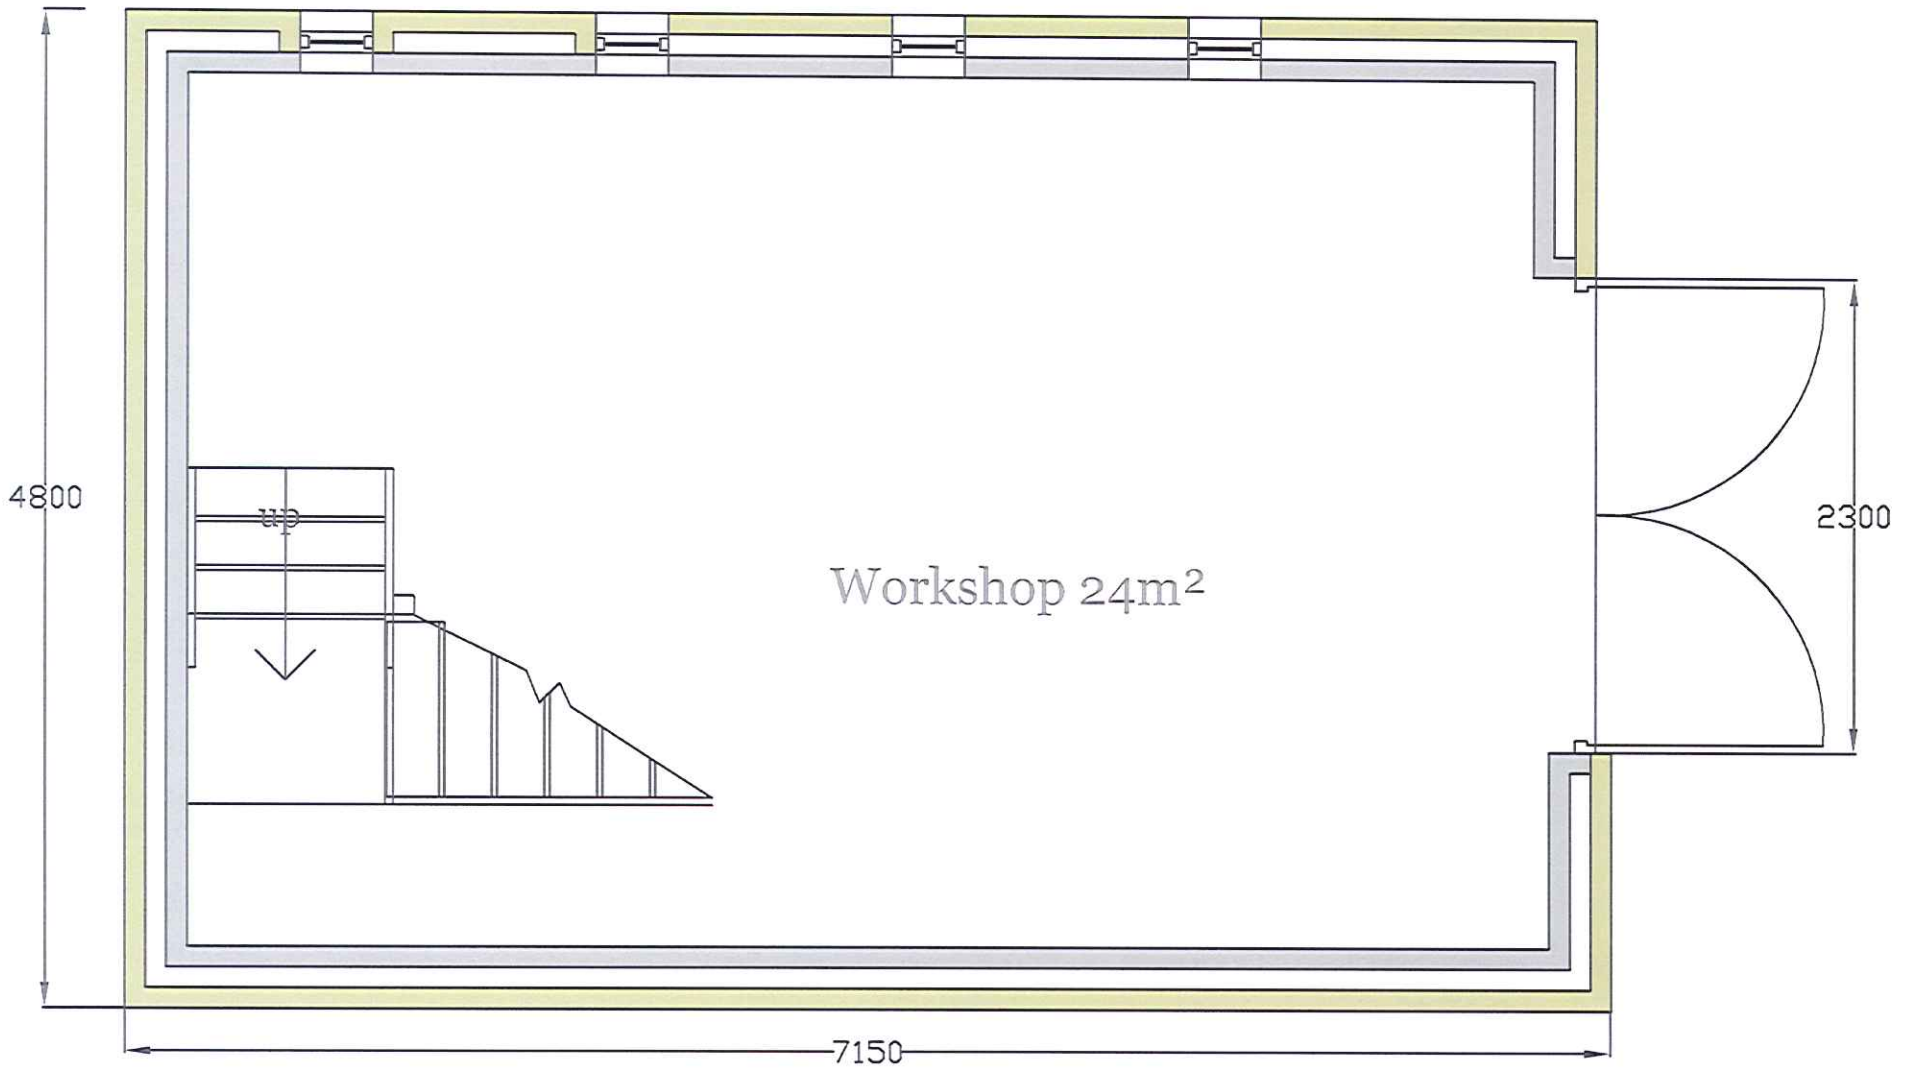

First Floor 1:50

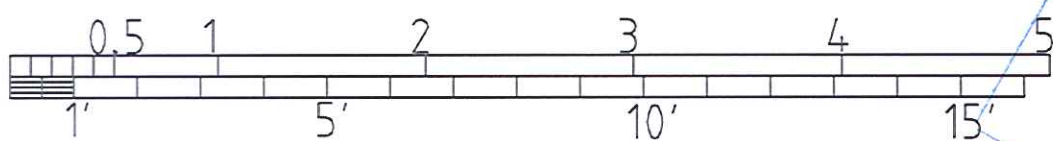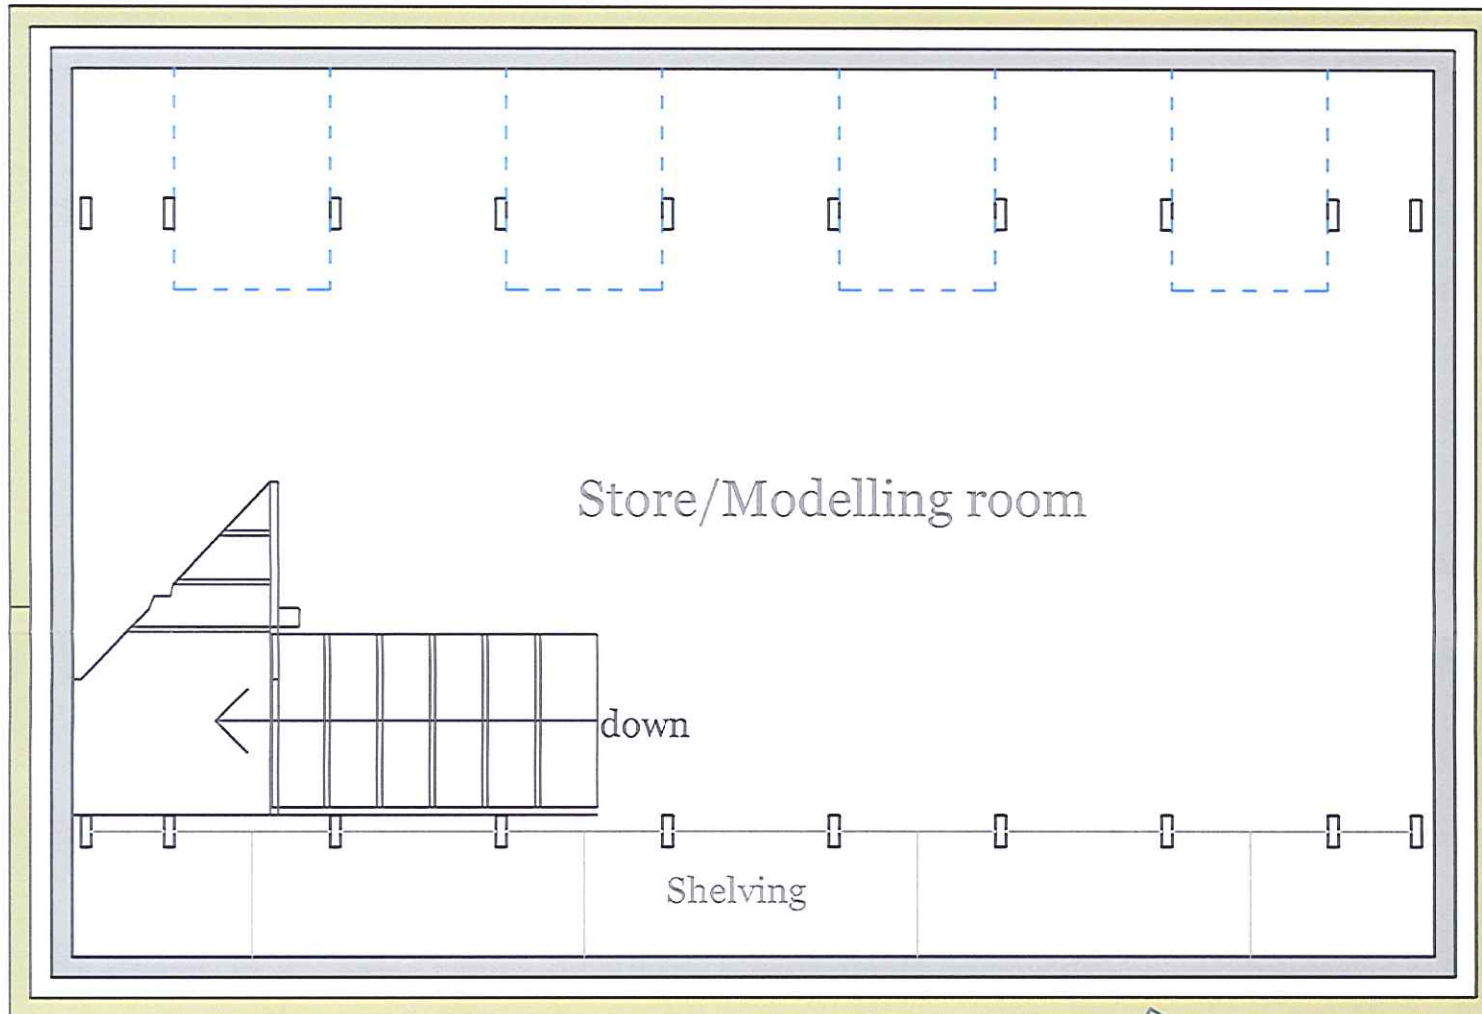

NYM/NPA  
 10 APR 2012


Project: workshop/store  
 model engineering room  
 Date: 05/04/2012  
 Agent: William Parrish  
 Client: Chris Parrish  
 Site: 'Eskdale', Grosmont  
 Scale: 1:50 Paper: A4  
 Drawing: Plans  
 Drawing No. WAP001-005

NYM / 2012 / 0218 / FL





# Proposed Section & Roof Plan

Section a-a 1:50

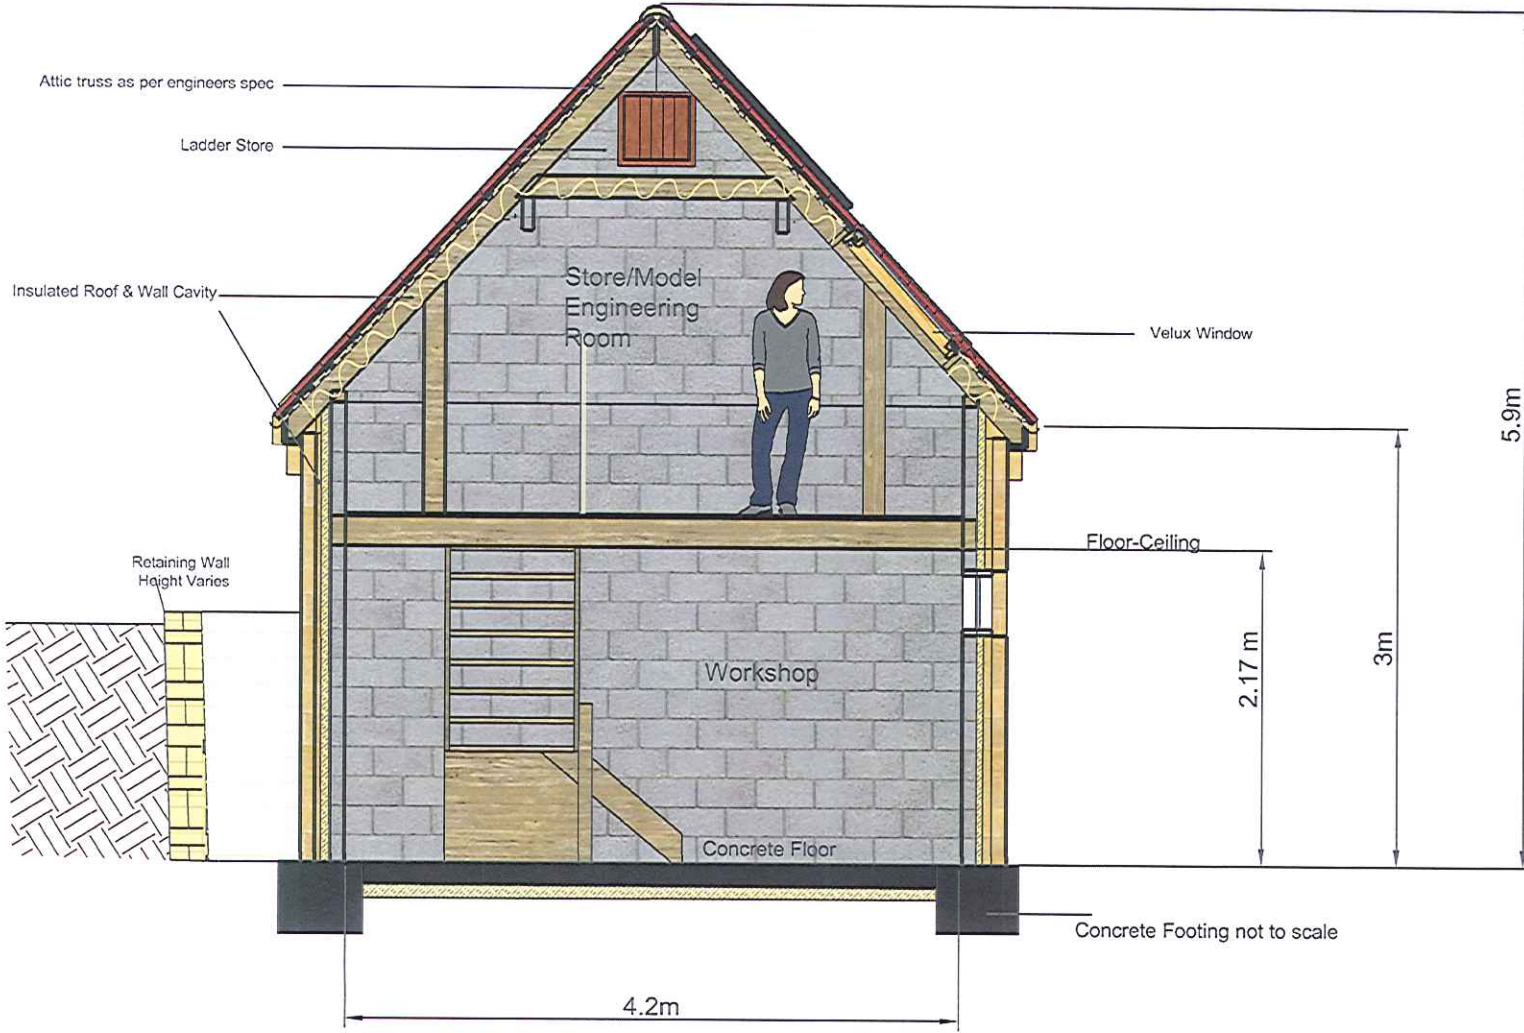

Roof Plan 1:50

 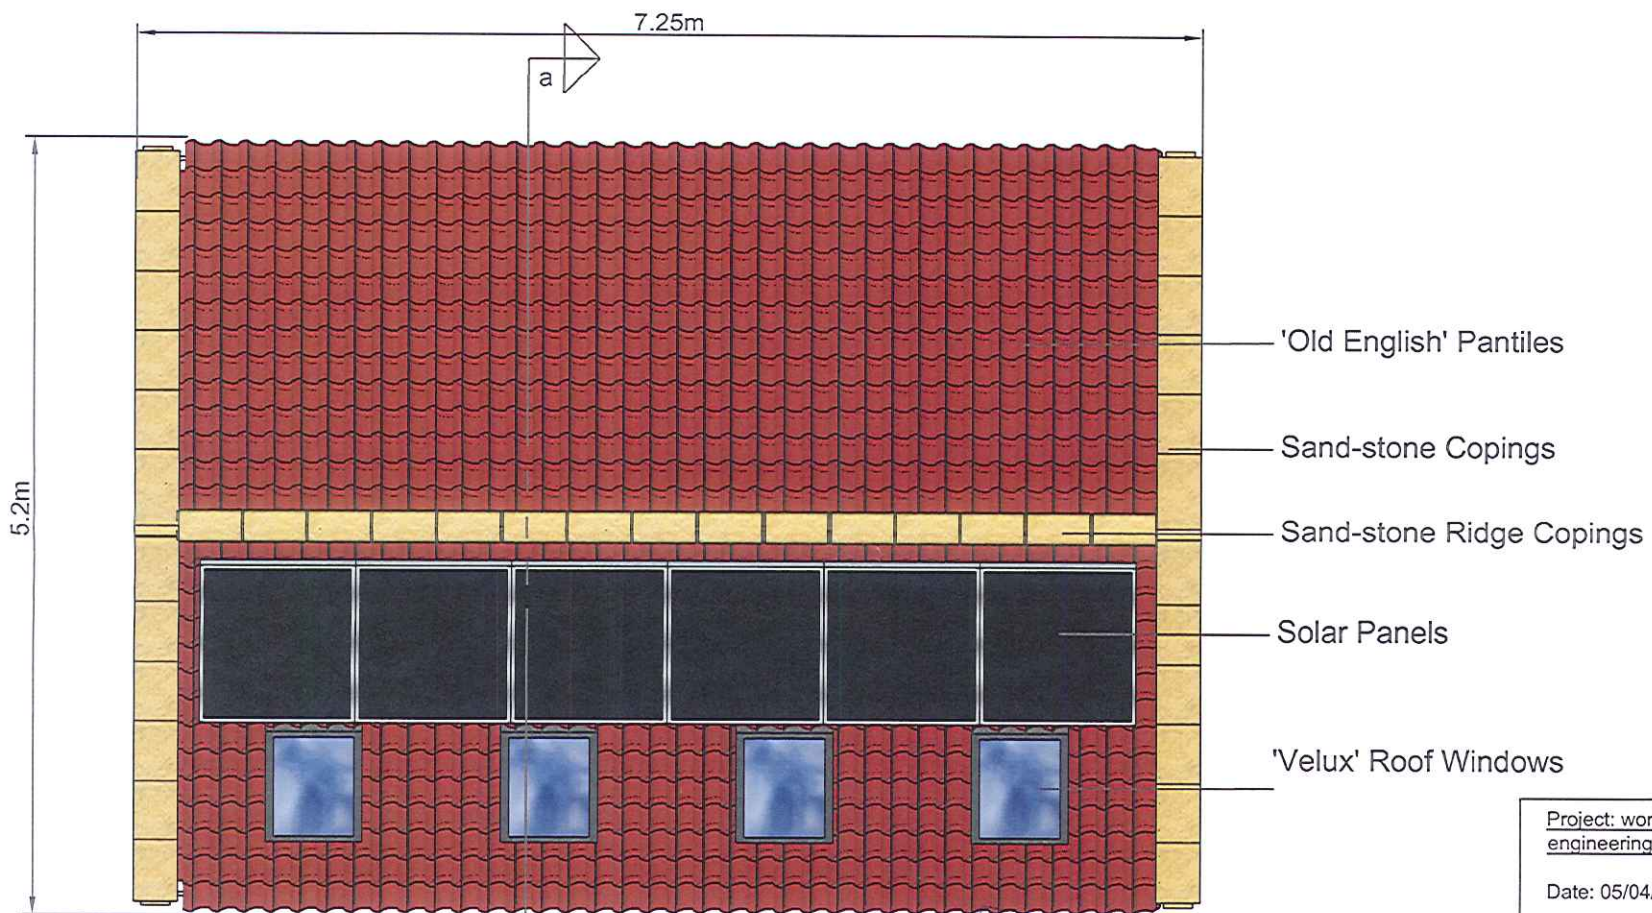

NYM/NPA  
 10 APR 2012

Project: workshop/store model engineering room
Date: 05/04/2012
Agent: William Parrish
Client: Chris Parrish
Site: 'Eskdale', Grosmont
Scale: 1:50
Paper: A3
Drawing: Propose Section & Roof Plan
Drawing No. WAP001-004

NYM / 2012 / 0218 / FL