



Proposed conversion of fly shop  
 to holiday let for  
 Mr & Mrs Furtall  
 Northings  
 Station Road,  
 Robin Hood Bay  
 North Yorkshire  
 Date 9th April 2012  
 Scale 1:50 except site plan 1:250


Drawn by:-  
 Mr. A. Williamson  
 Middlethorpe  
 Sledgale Farm  
 Fylingthorpe  
 North Yorkshire YO21 4QB

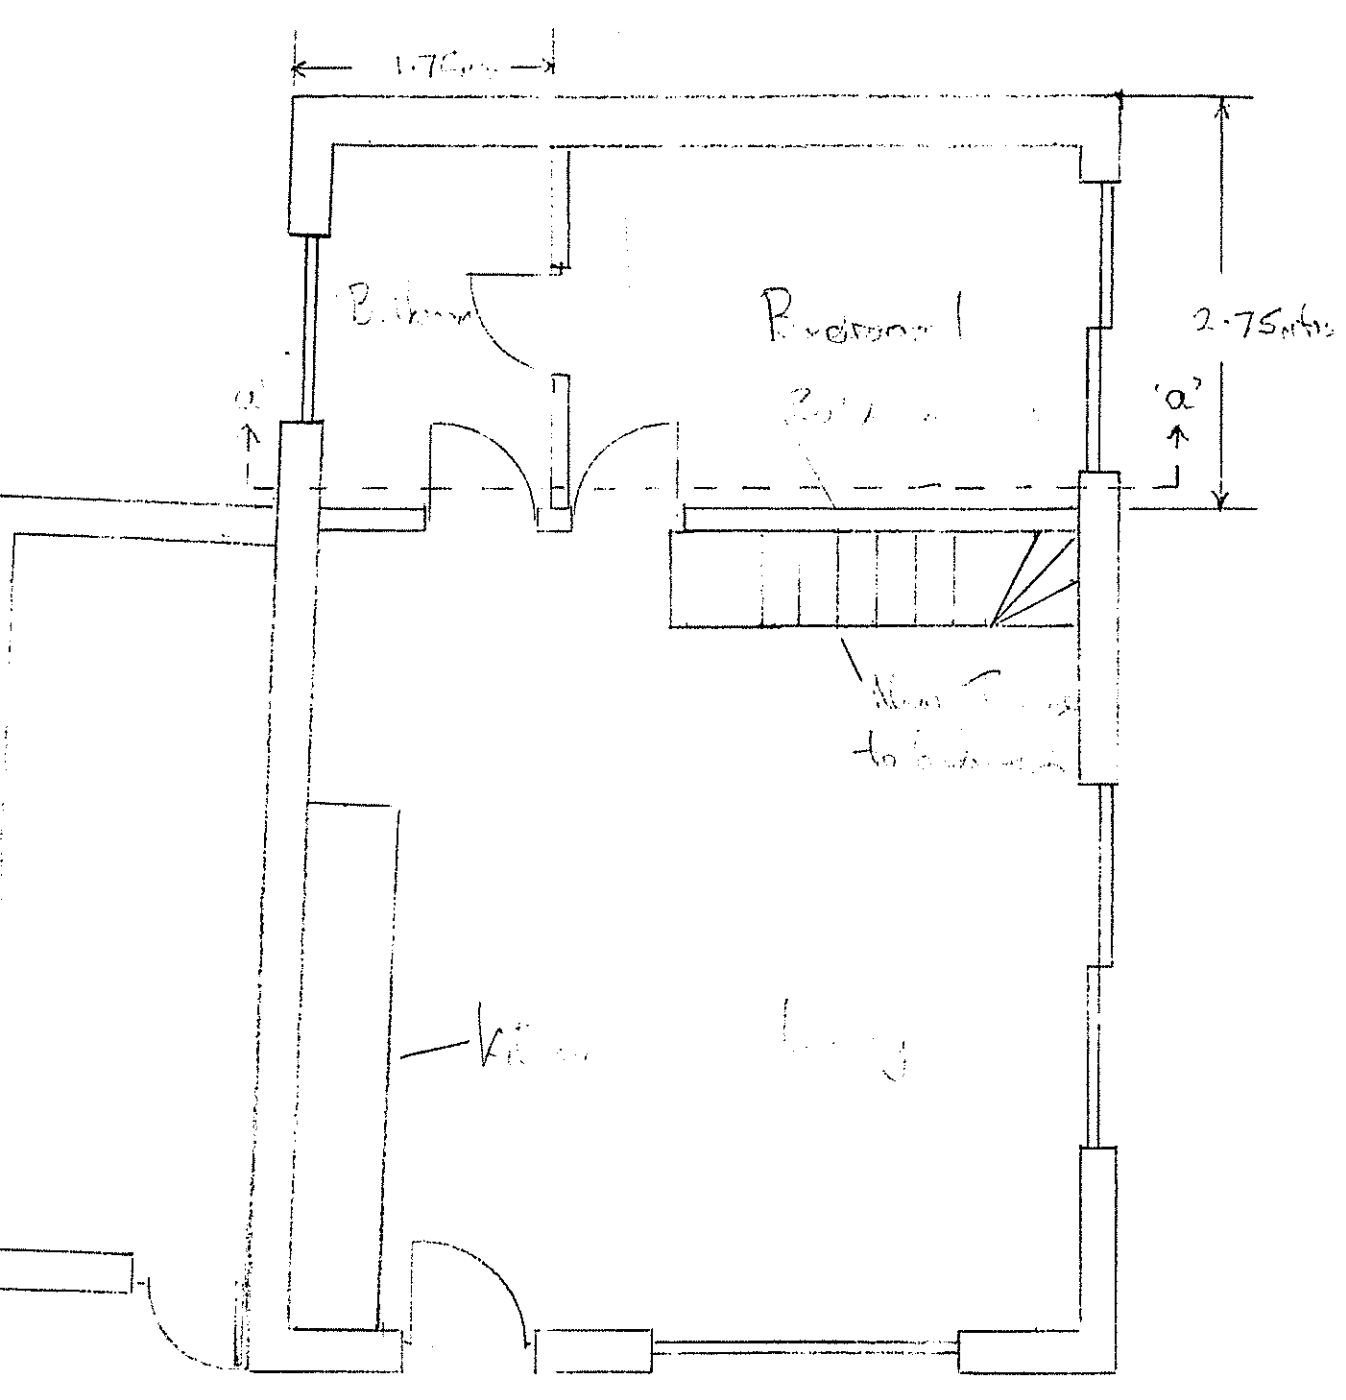


Ground Floor Plan

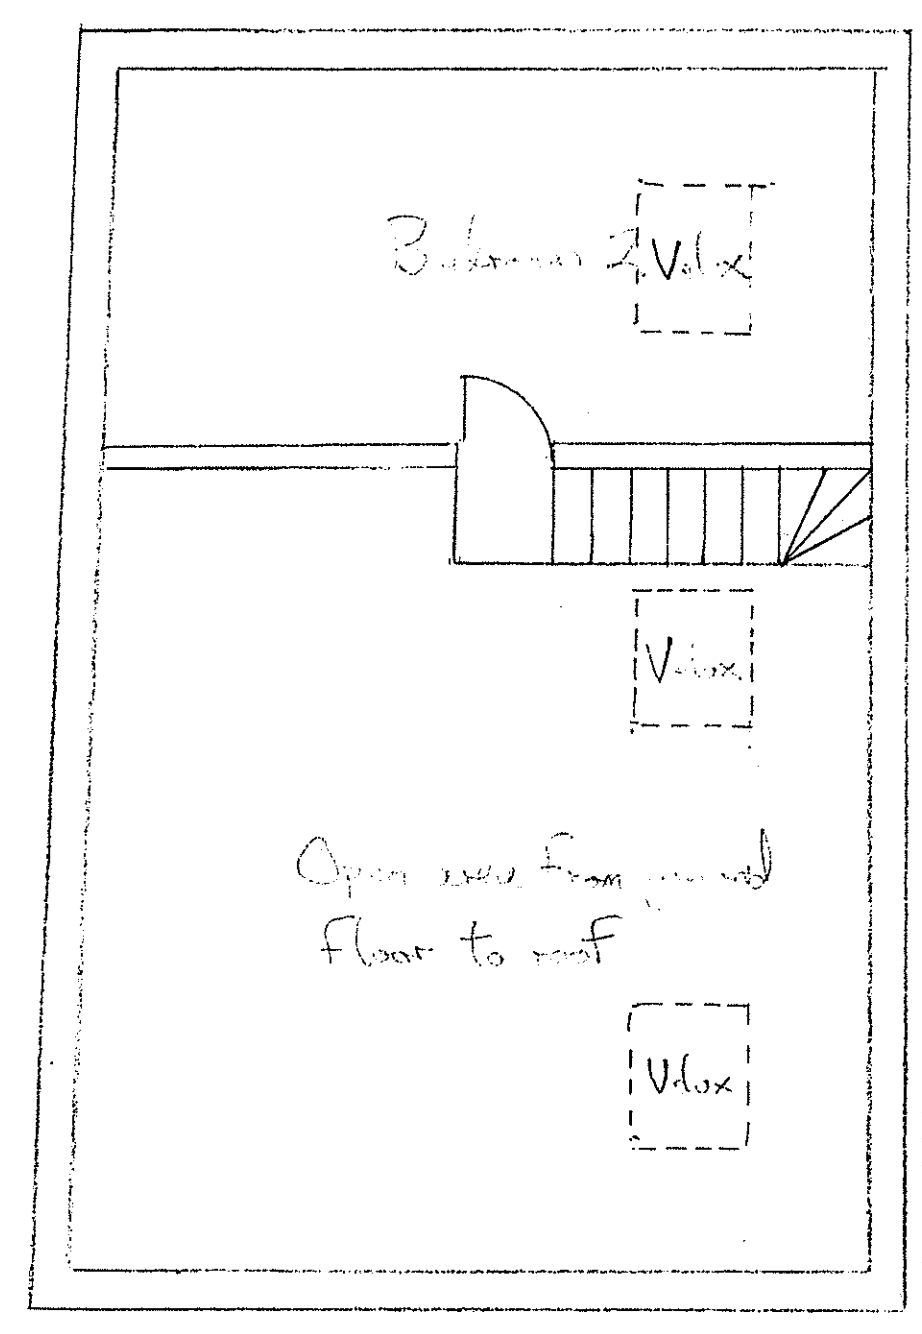


1st Floor plan

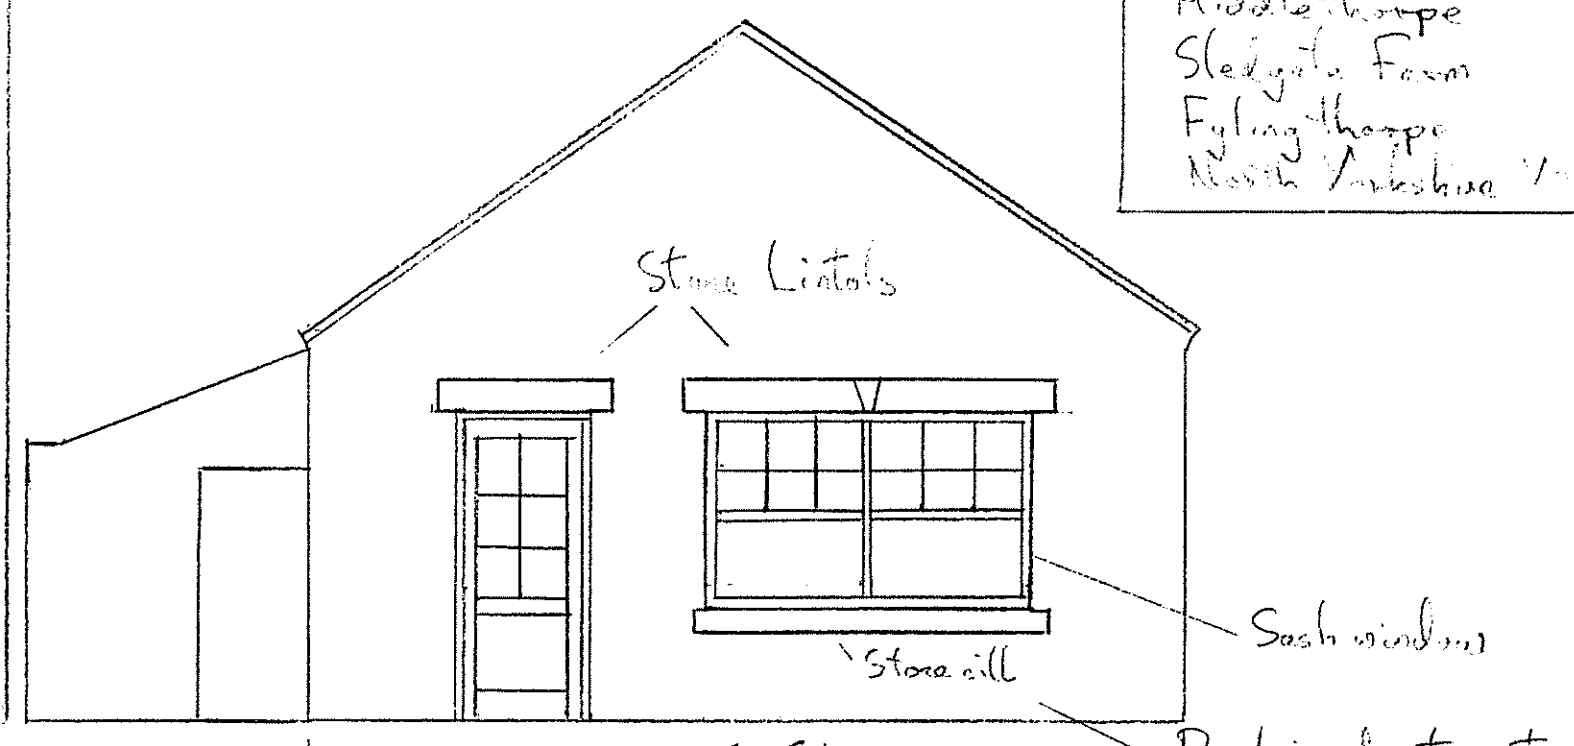


Front (North) Elevation

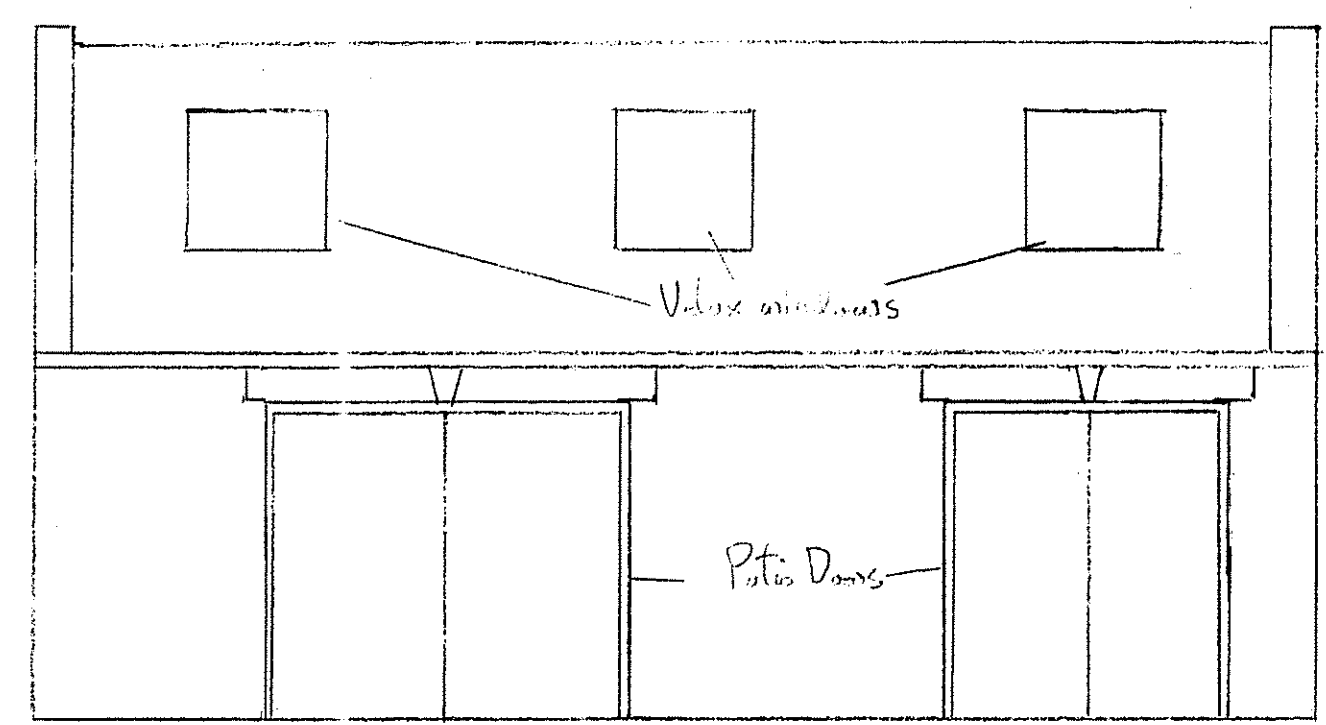


Side (West) Elevation

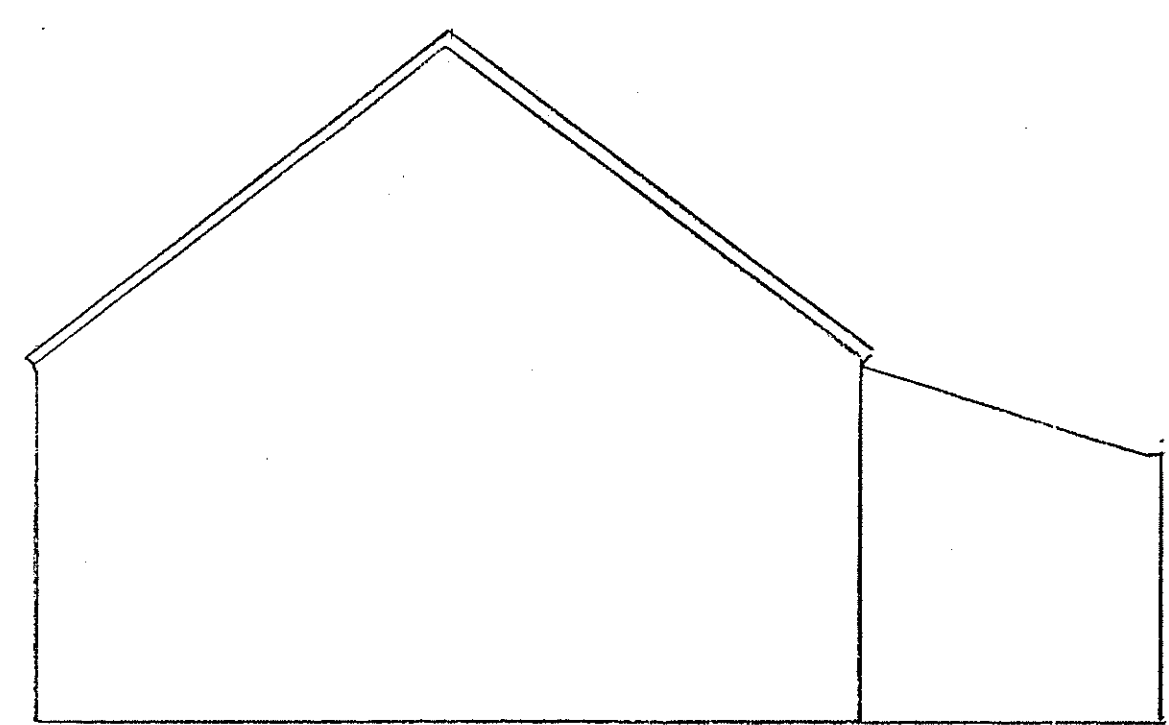


Rear (South) Elevation

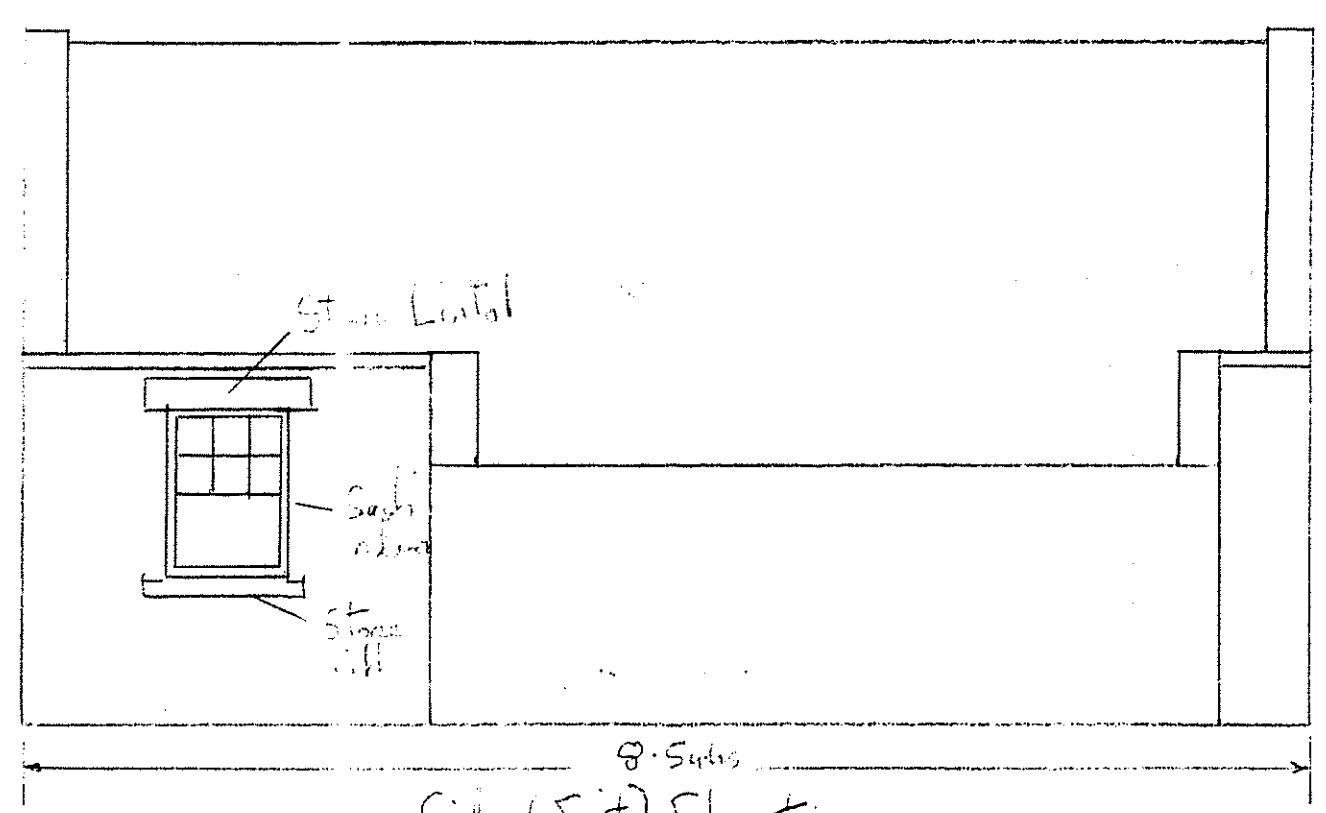

Side (East) Elevation

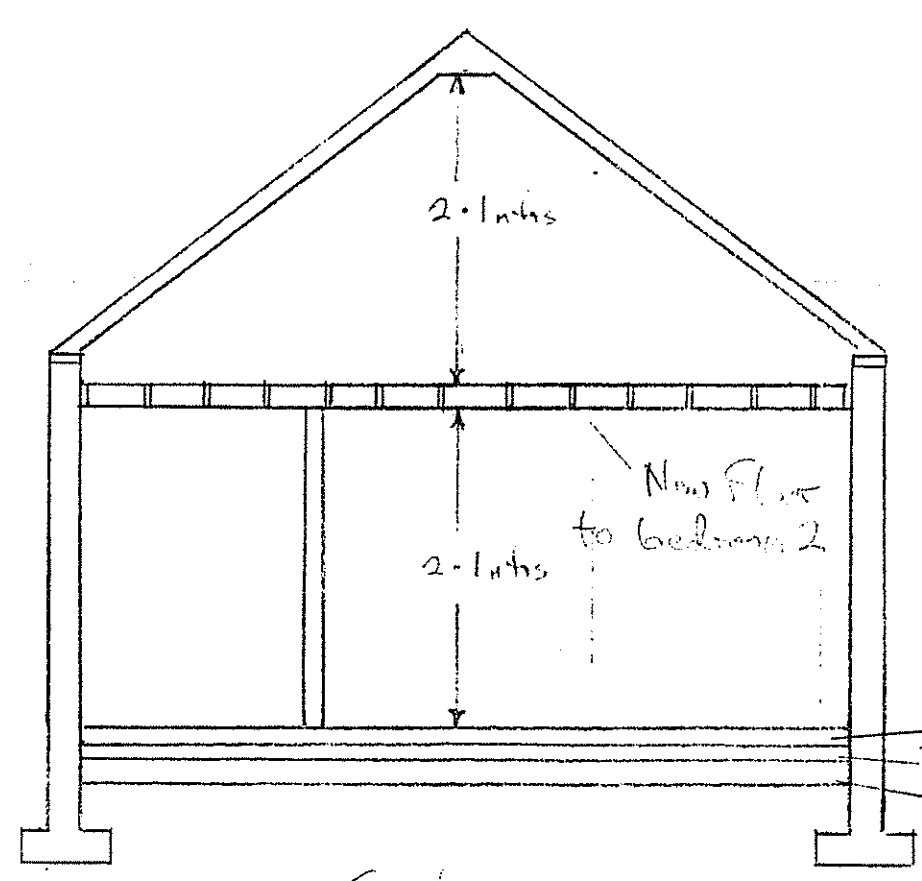

Section view

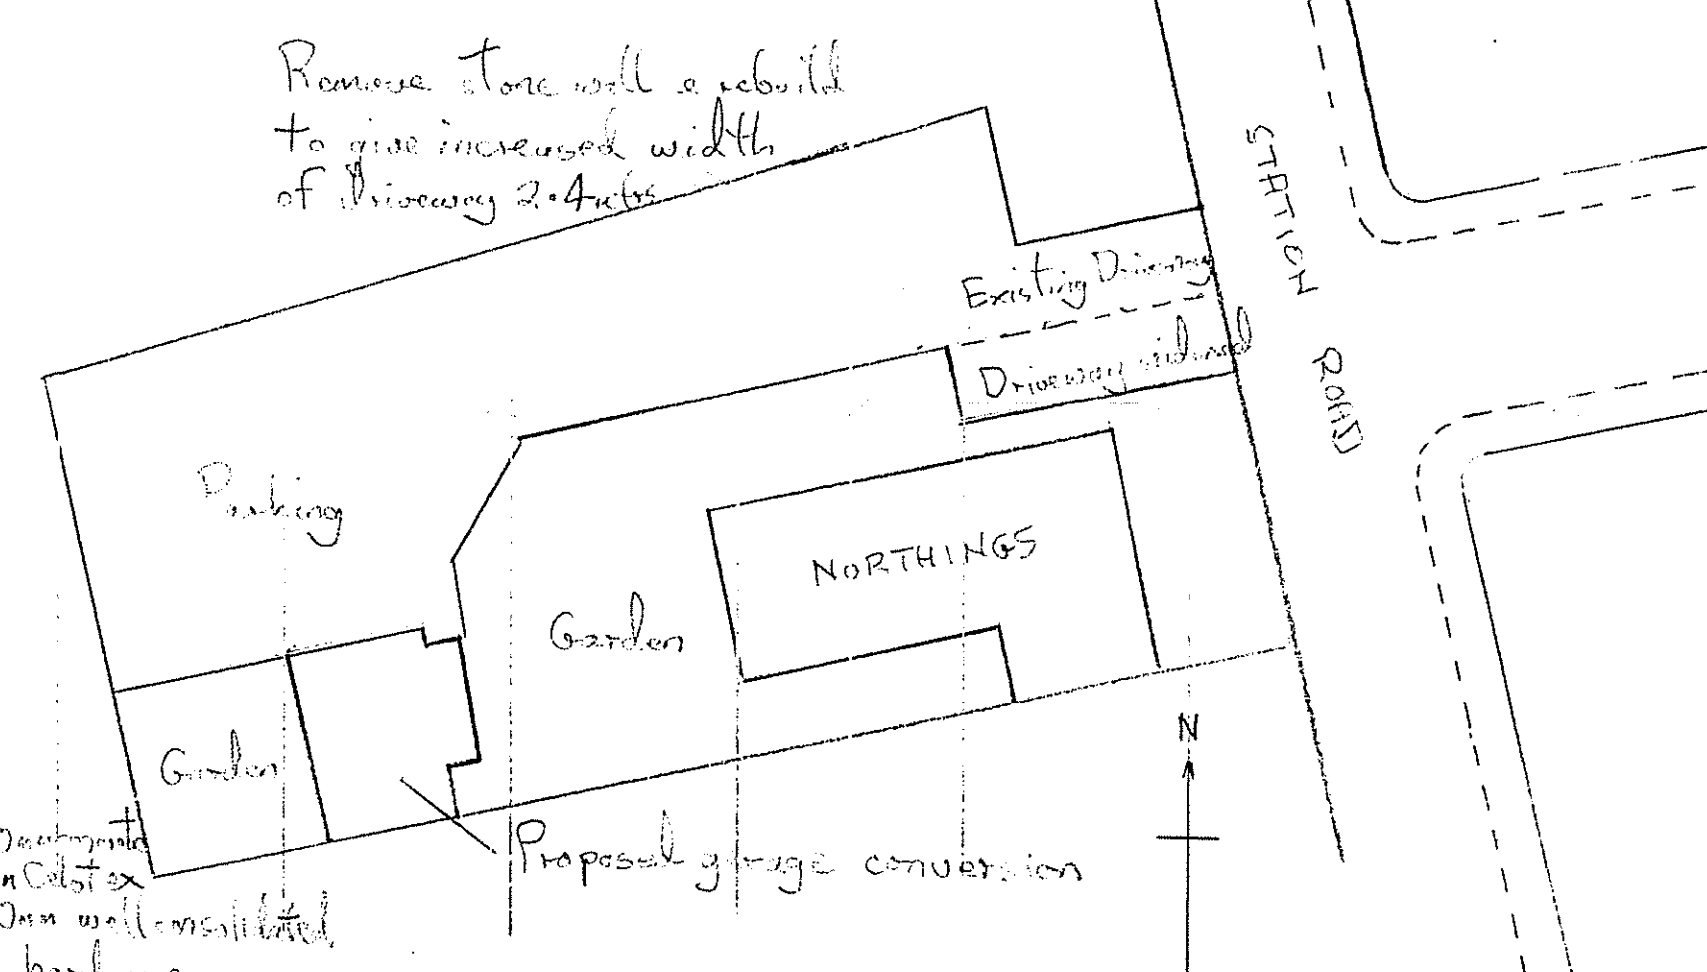

Site Plan

NYM/NPA  
 23 APR 2012