


Proposed conversion of garage
to holiday let for:-
Mr & Mrs Fretwell
North Lys
Station Road
Robin Hood Bay
North Yorkshire
Date 5th July 2012


NYM/NPA
09 JUL 2012

Scale 1:50
Existing garage elevation & floor plans



Drawn by:-
Mr A. Williamson
Middlethorpe
Sledgate Farm
Fylingthorpe
North Yorkshire YO22 4GB

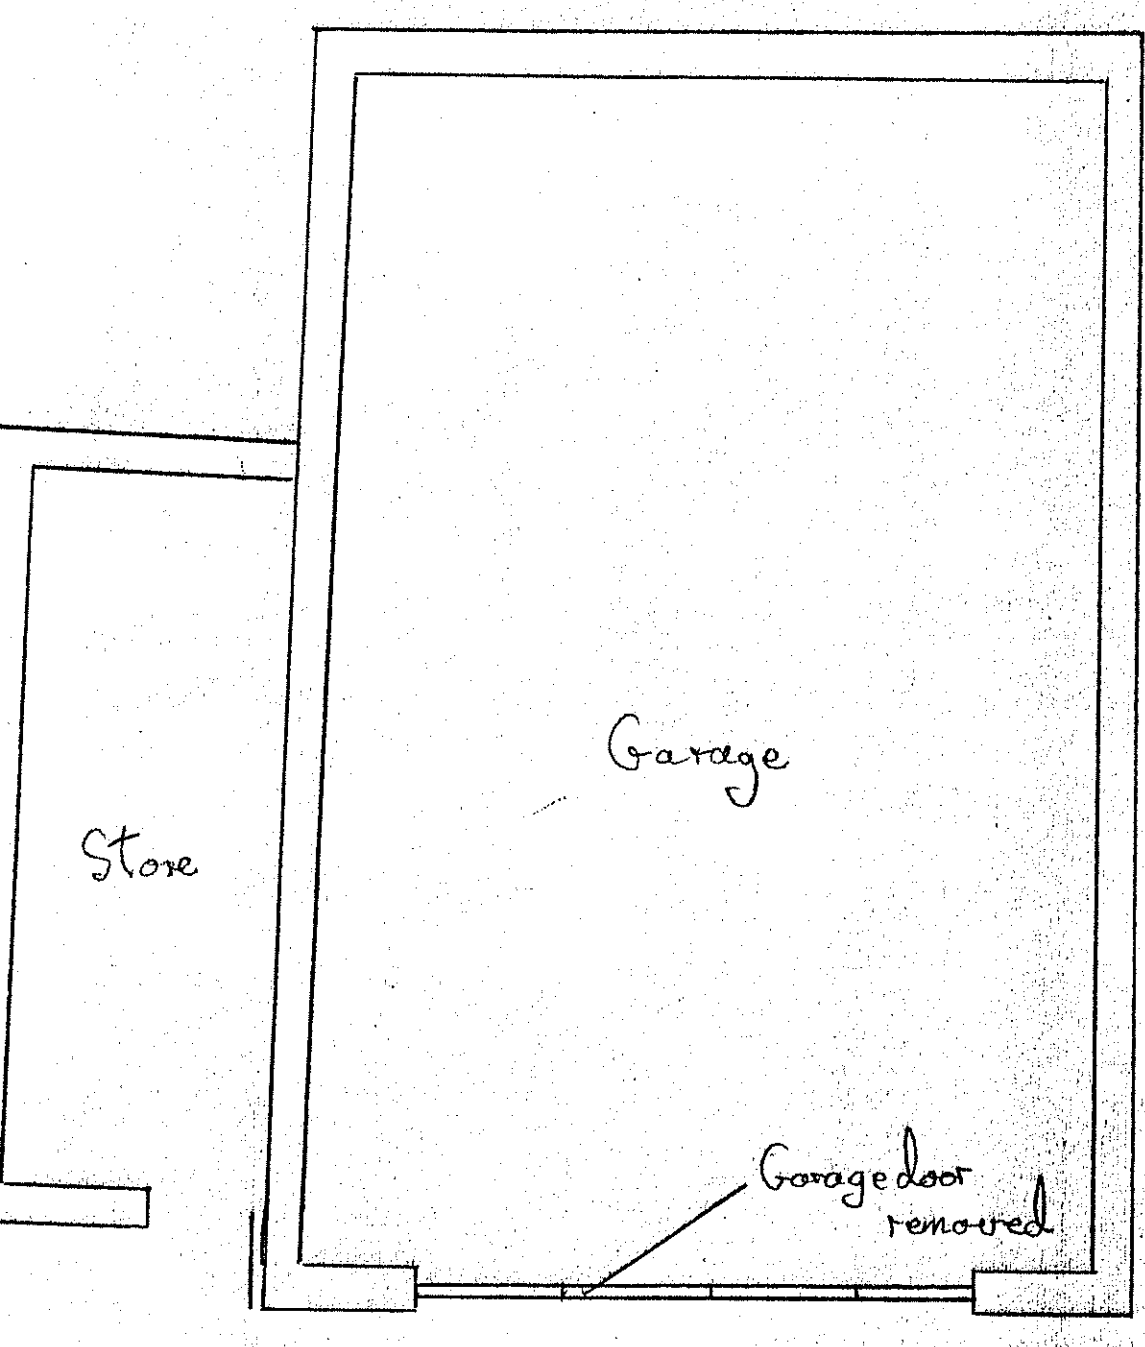


Existing Ground Floor Plan

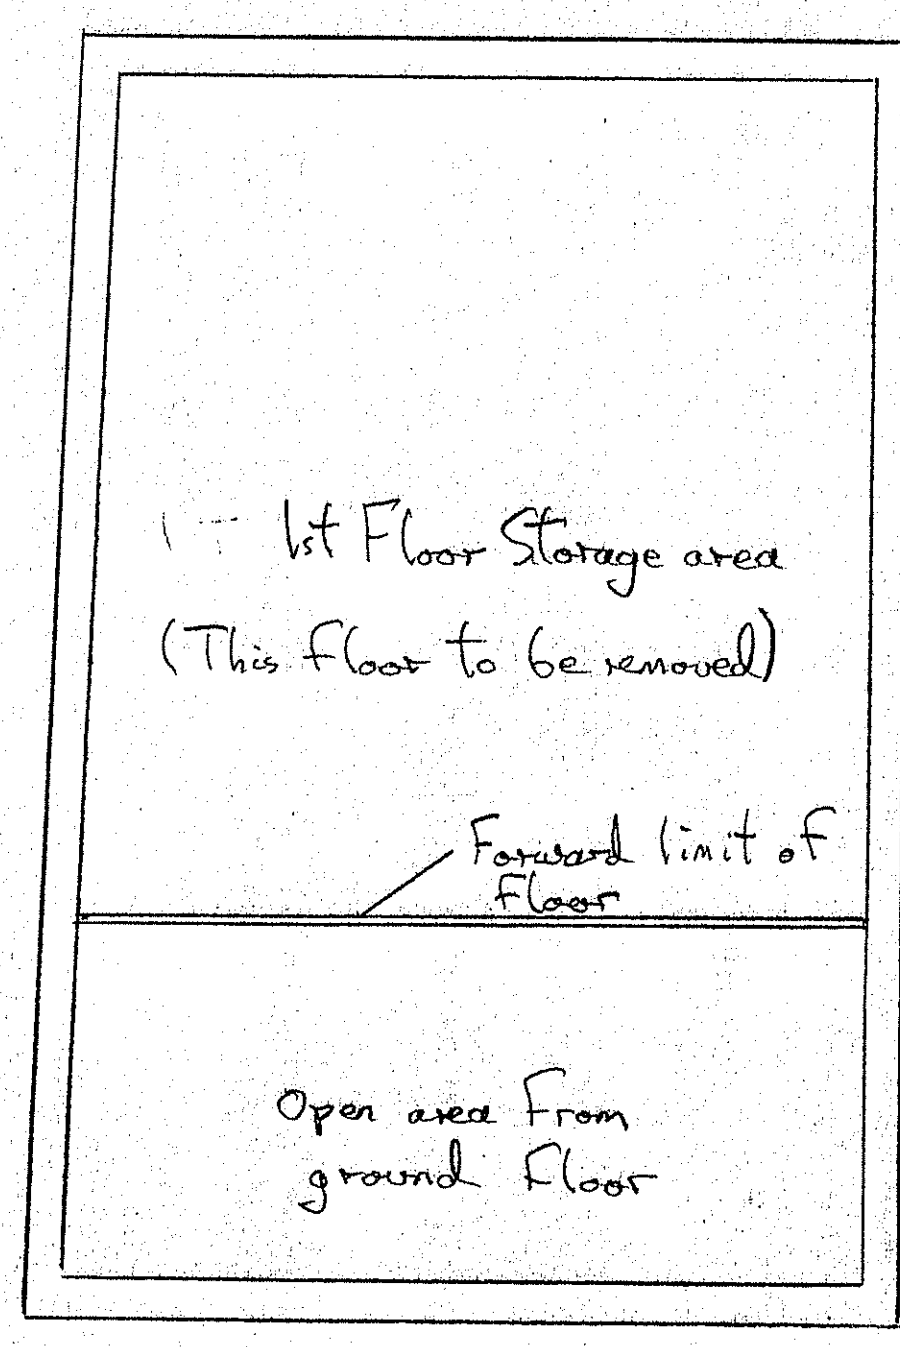


Existing 1st Floor plan

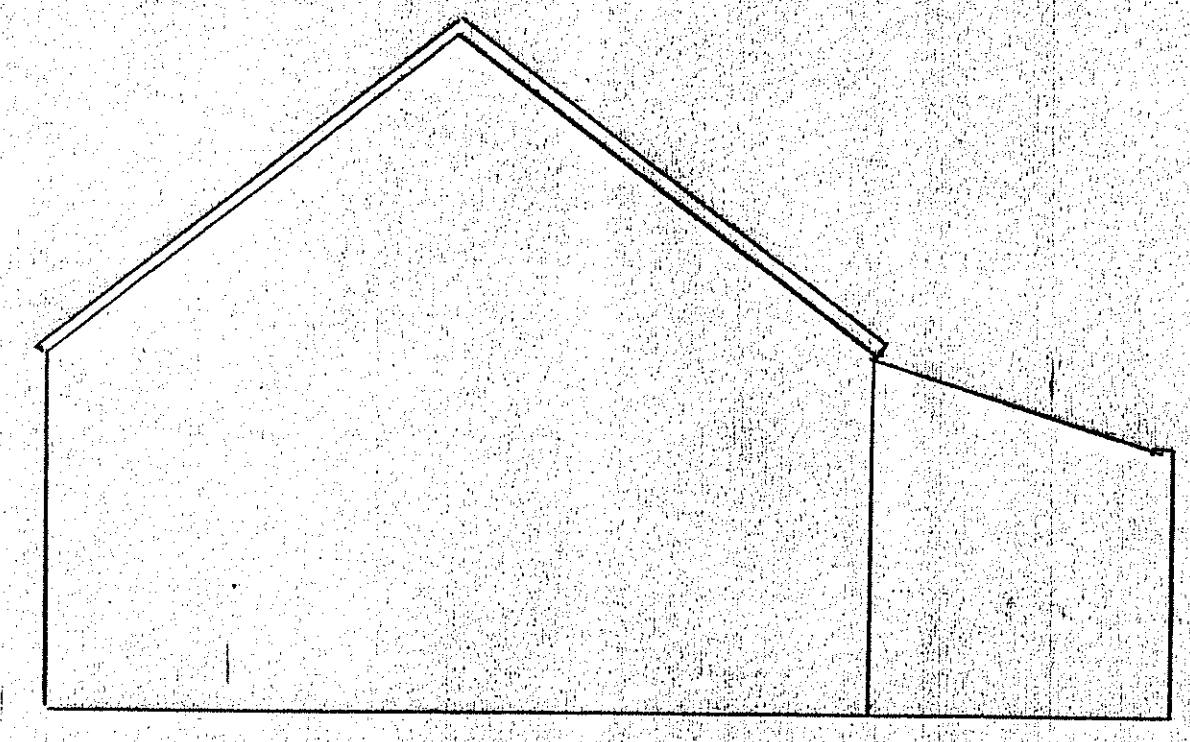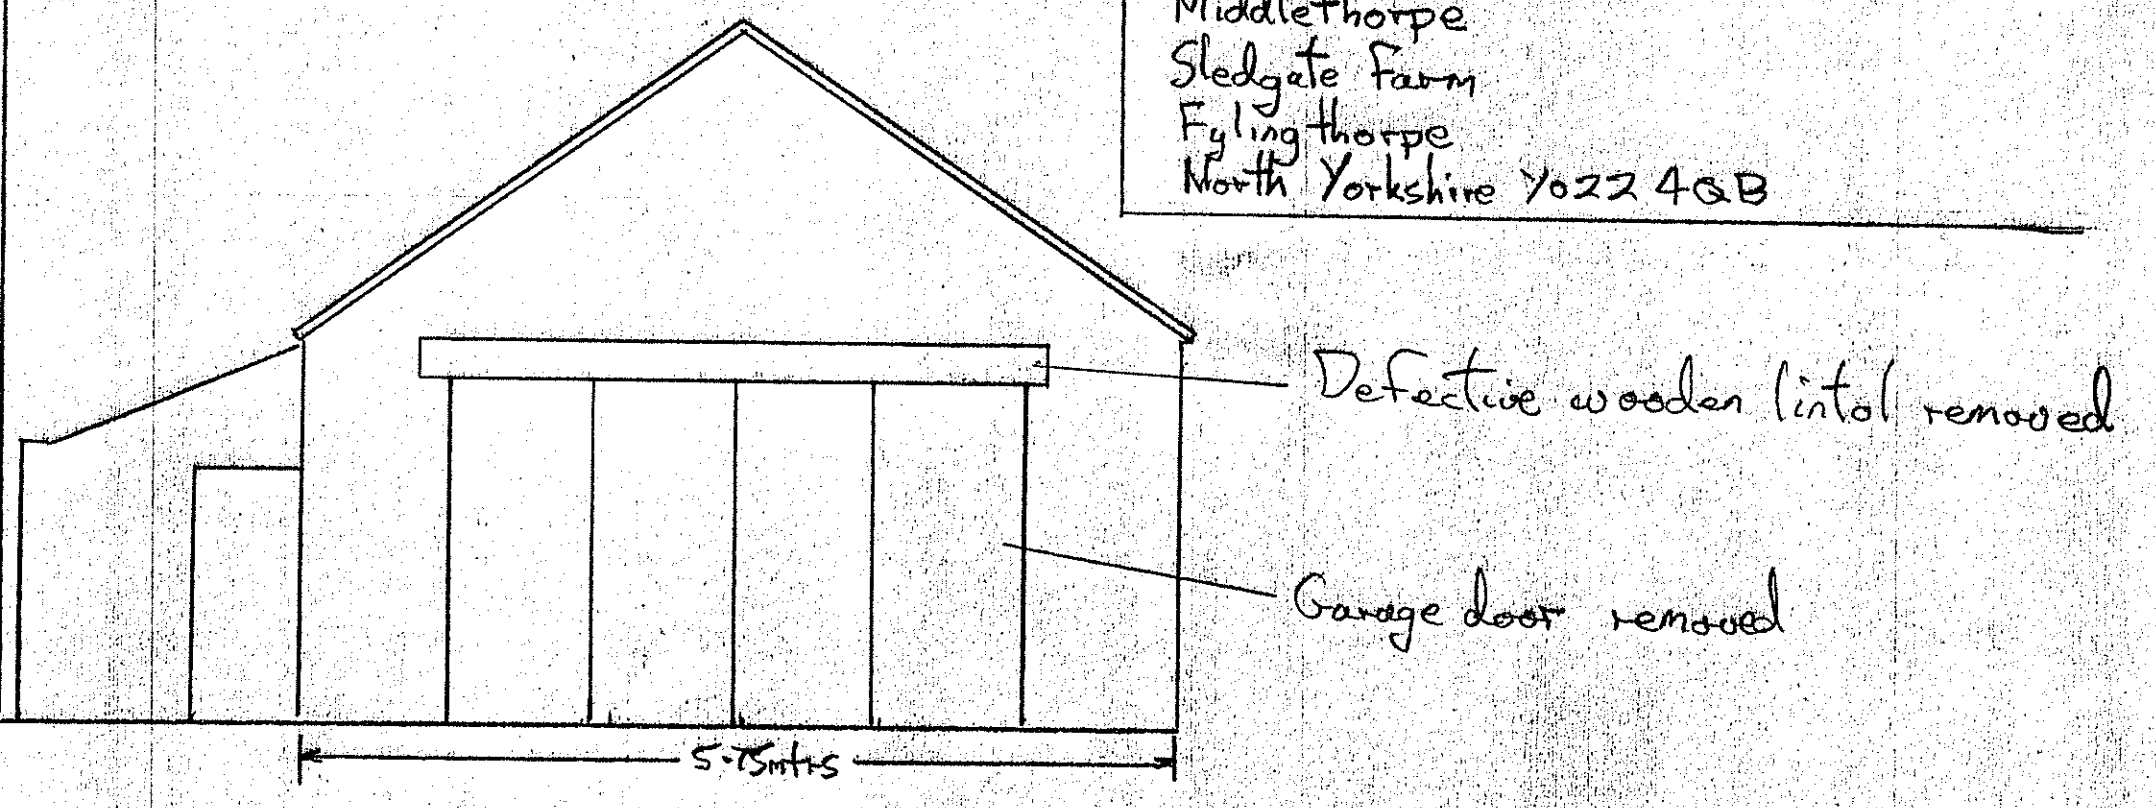

Existing Rear (South) Elevation

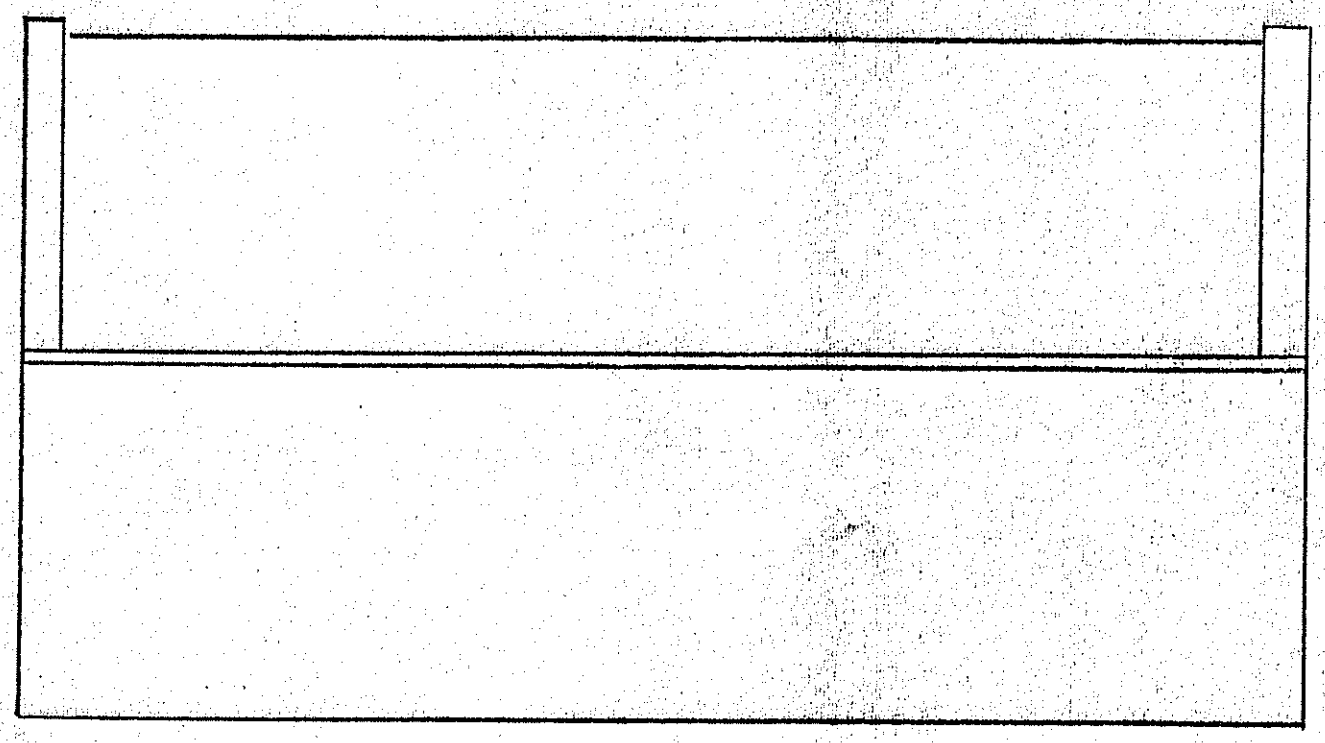

Existing Side (West) Elevation

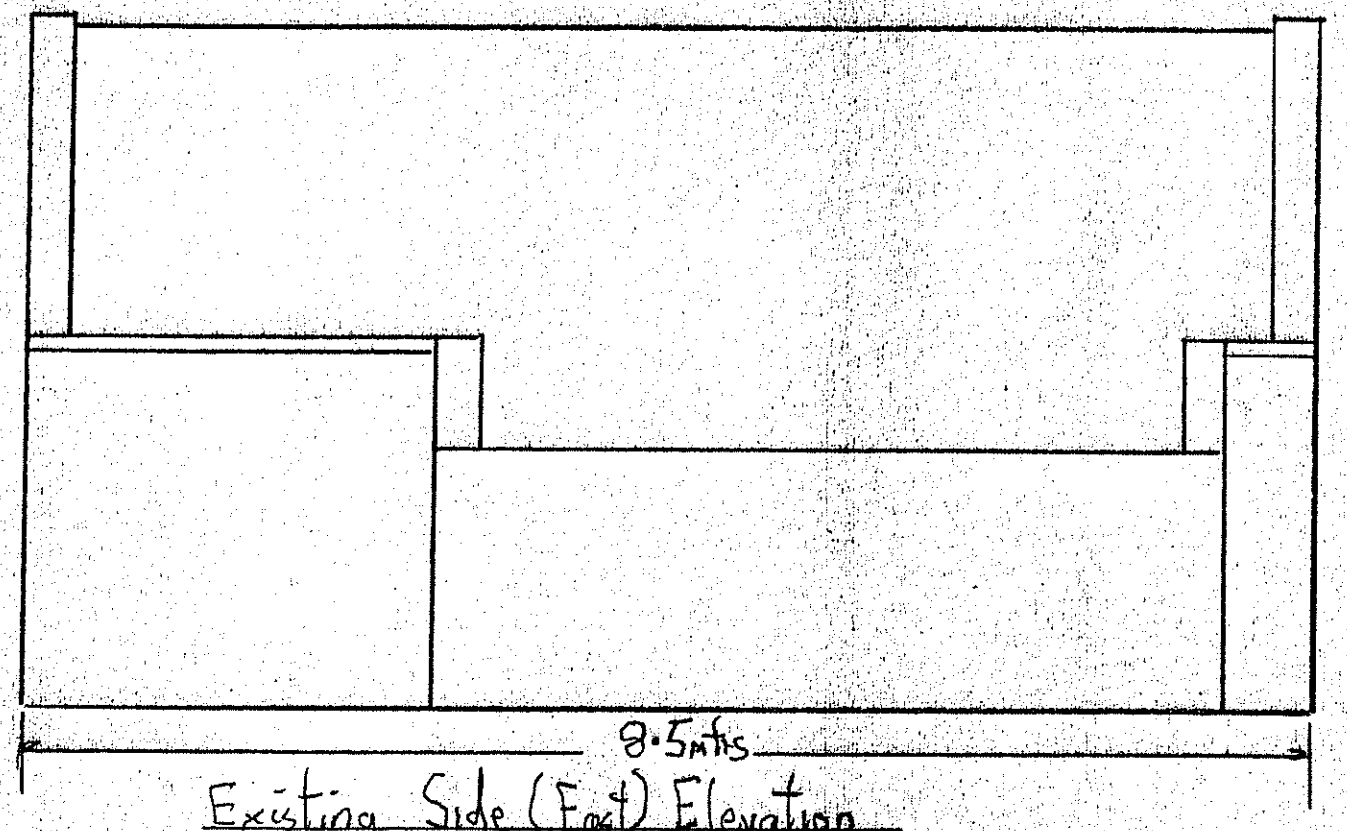

Existing Side (East) Elevation