



NYM / 2012 / 0285 / FL

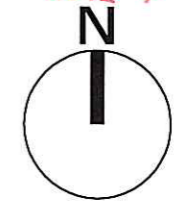

Bannial Flats Farmhouse

Proposed dwelling and holiday cottages.

Existing cottage

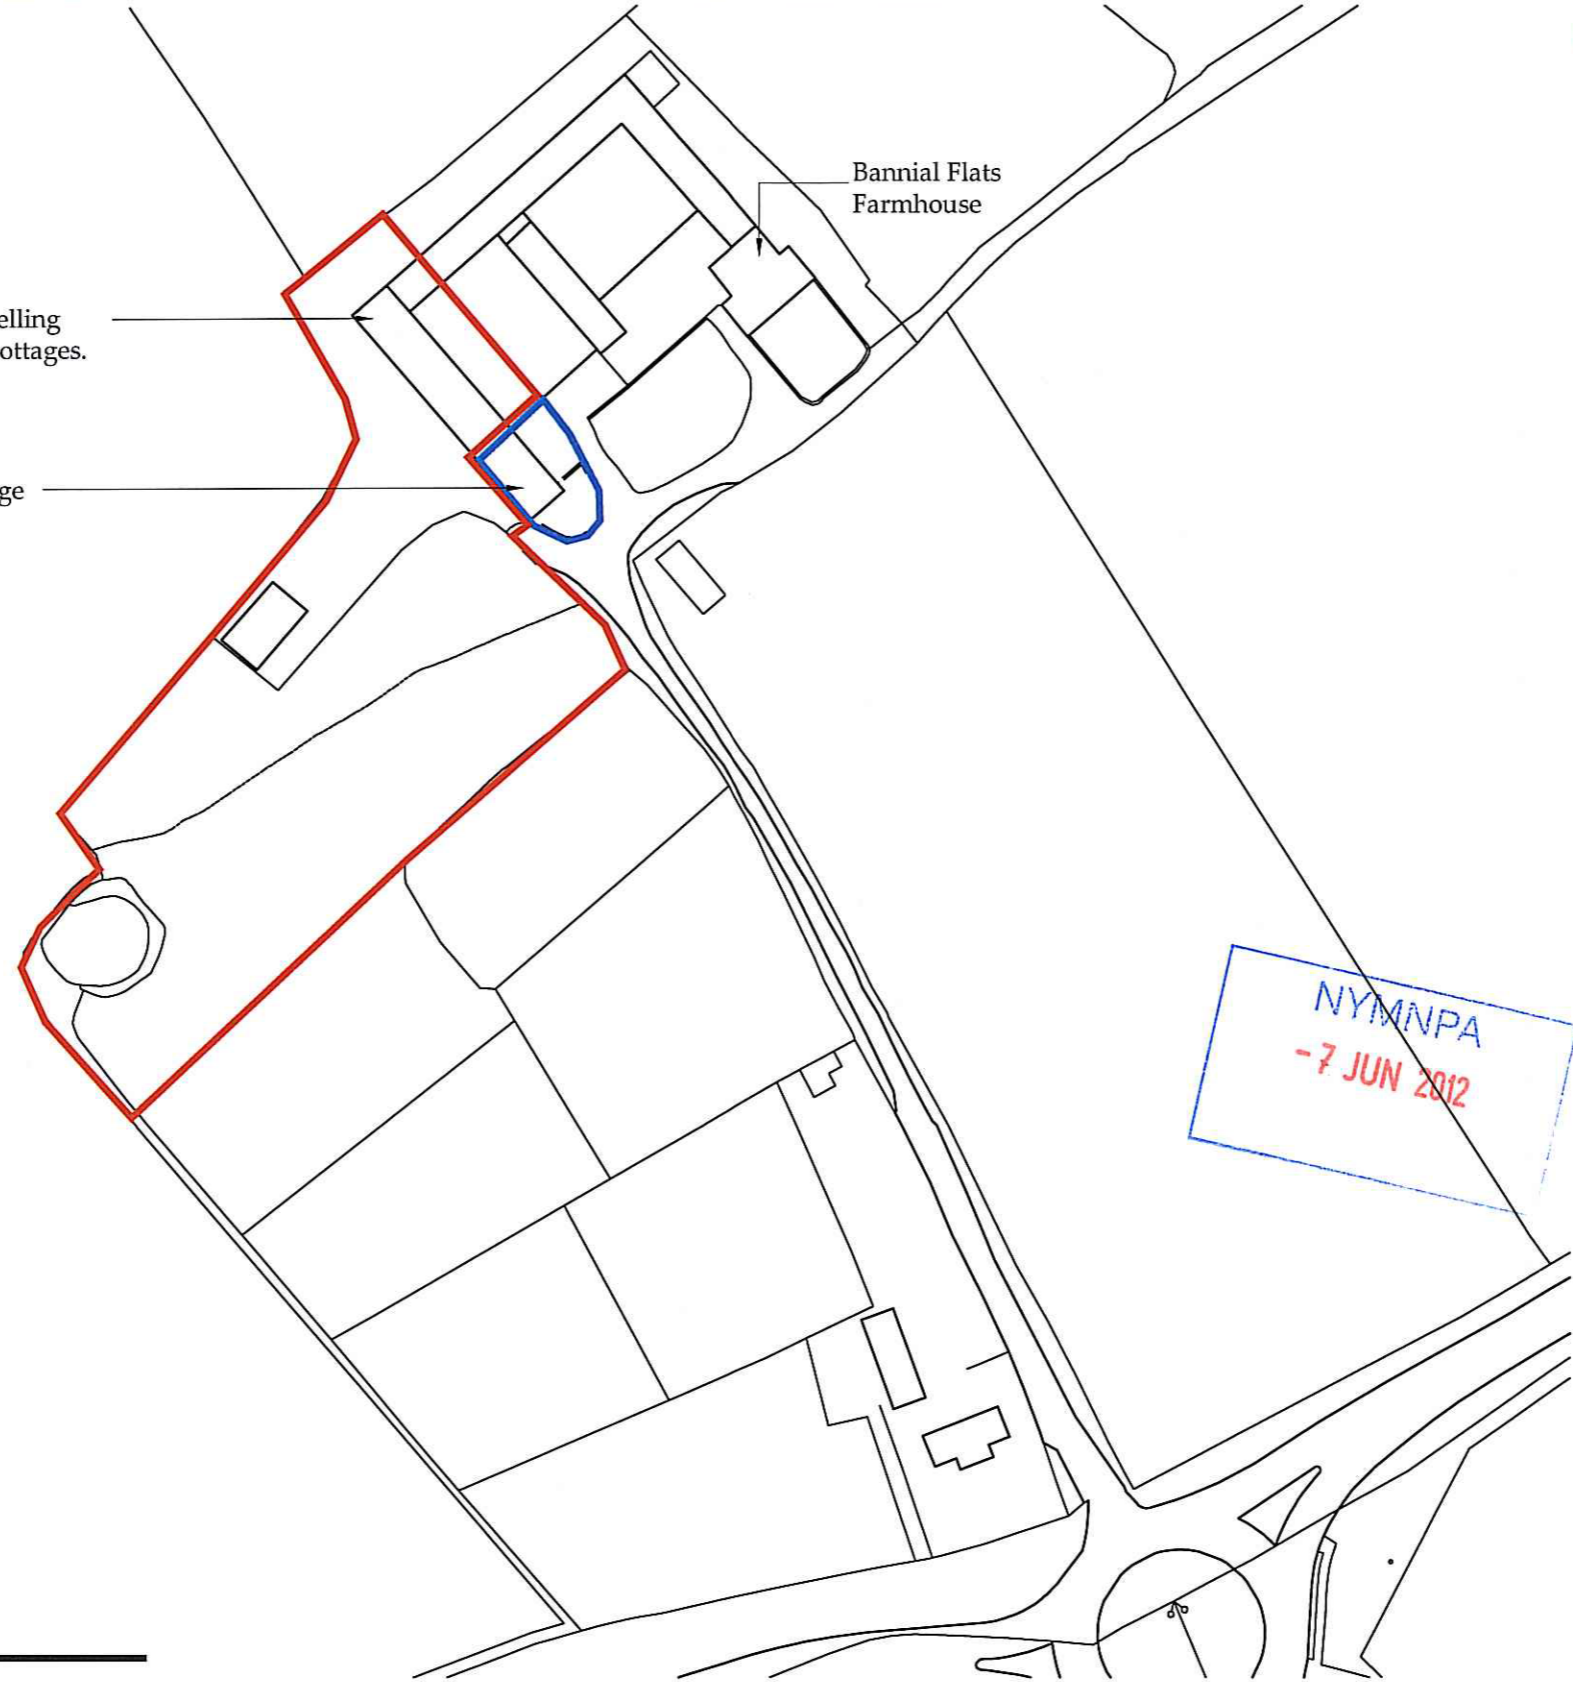

NYMNP
-7 JUN 2012

SITE PLAN

b h d partnership
Airy Hill Manor, Whitby, North Yorkshire, UK, YO21 1QB.

DO NOT SCALE from this drawing. Only figured dimensions are to be taken from this drawing.
The Contractor must verify all dimensions on site before commencing any work or shop drawings.
The Contractor must report any discrepancies before commencing work. If this drawing exceeds the quantities taken in any way, the Technician is to be informed before work is initiated.
Work within The Construction (Design and Management) Regulations 1994 is not to start until a Health & Safety Plan has been produced. This drawing is Copyright and must not be reproduced without consent of BHD Partnership Ltd

REV	DATE	BY	AMENDMENT	CHKD	APVD
B	07.06.12	CE	Altered to suit Planners	TRH	
A	01.06.12	CE	Issued for approval	TRH	

CLIENT:
Mr P Swales & Ms J Lonsdale

PROJECT:
Barn Conversion at Bannial Flats Farm, Whitby

A3 | DRN: C. Eynon | DATE: 01.06.12
SCALE: 1:1250@A3 | ISSUE: Preliminary

DRAWING TITLE:
Proposed Site Plan
Scale: 1:1250

DRAWING NR:
D10152-08

REV:
B