


AMENDED

Notes

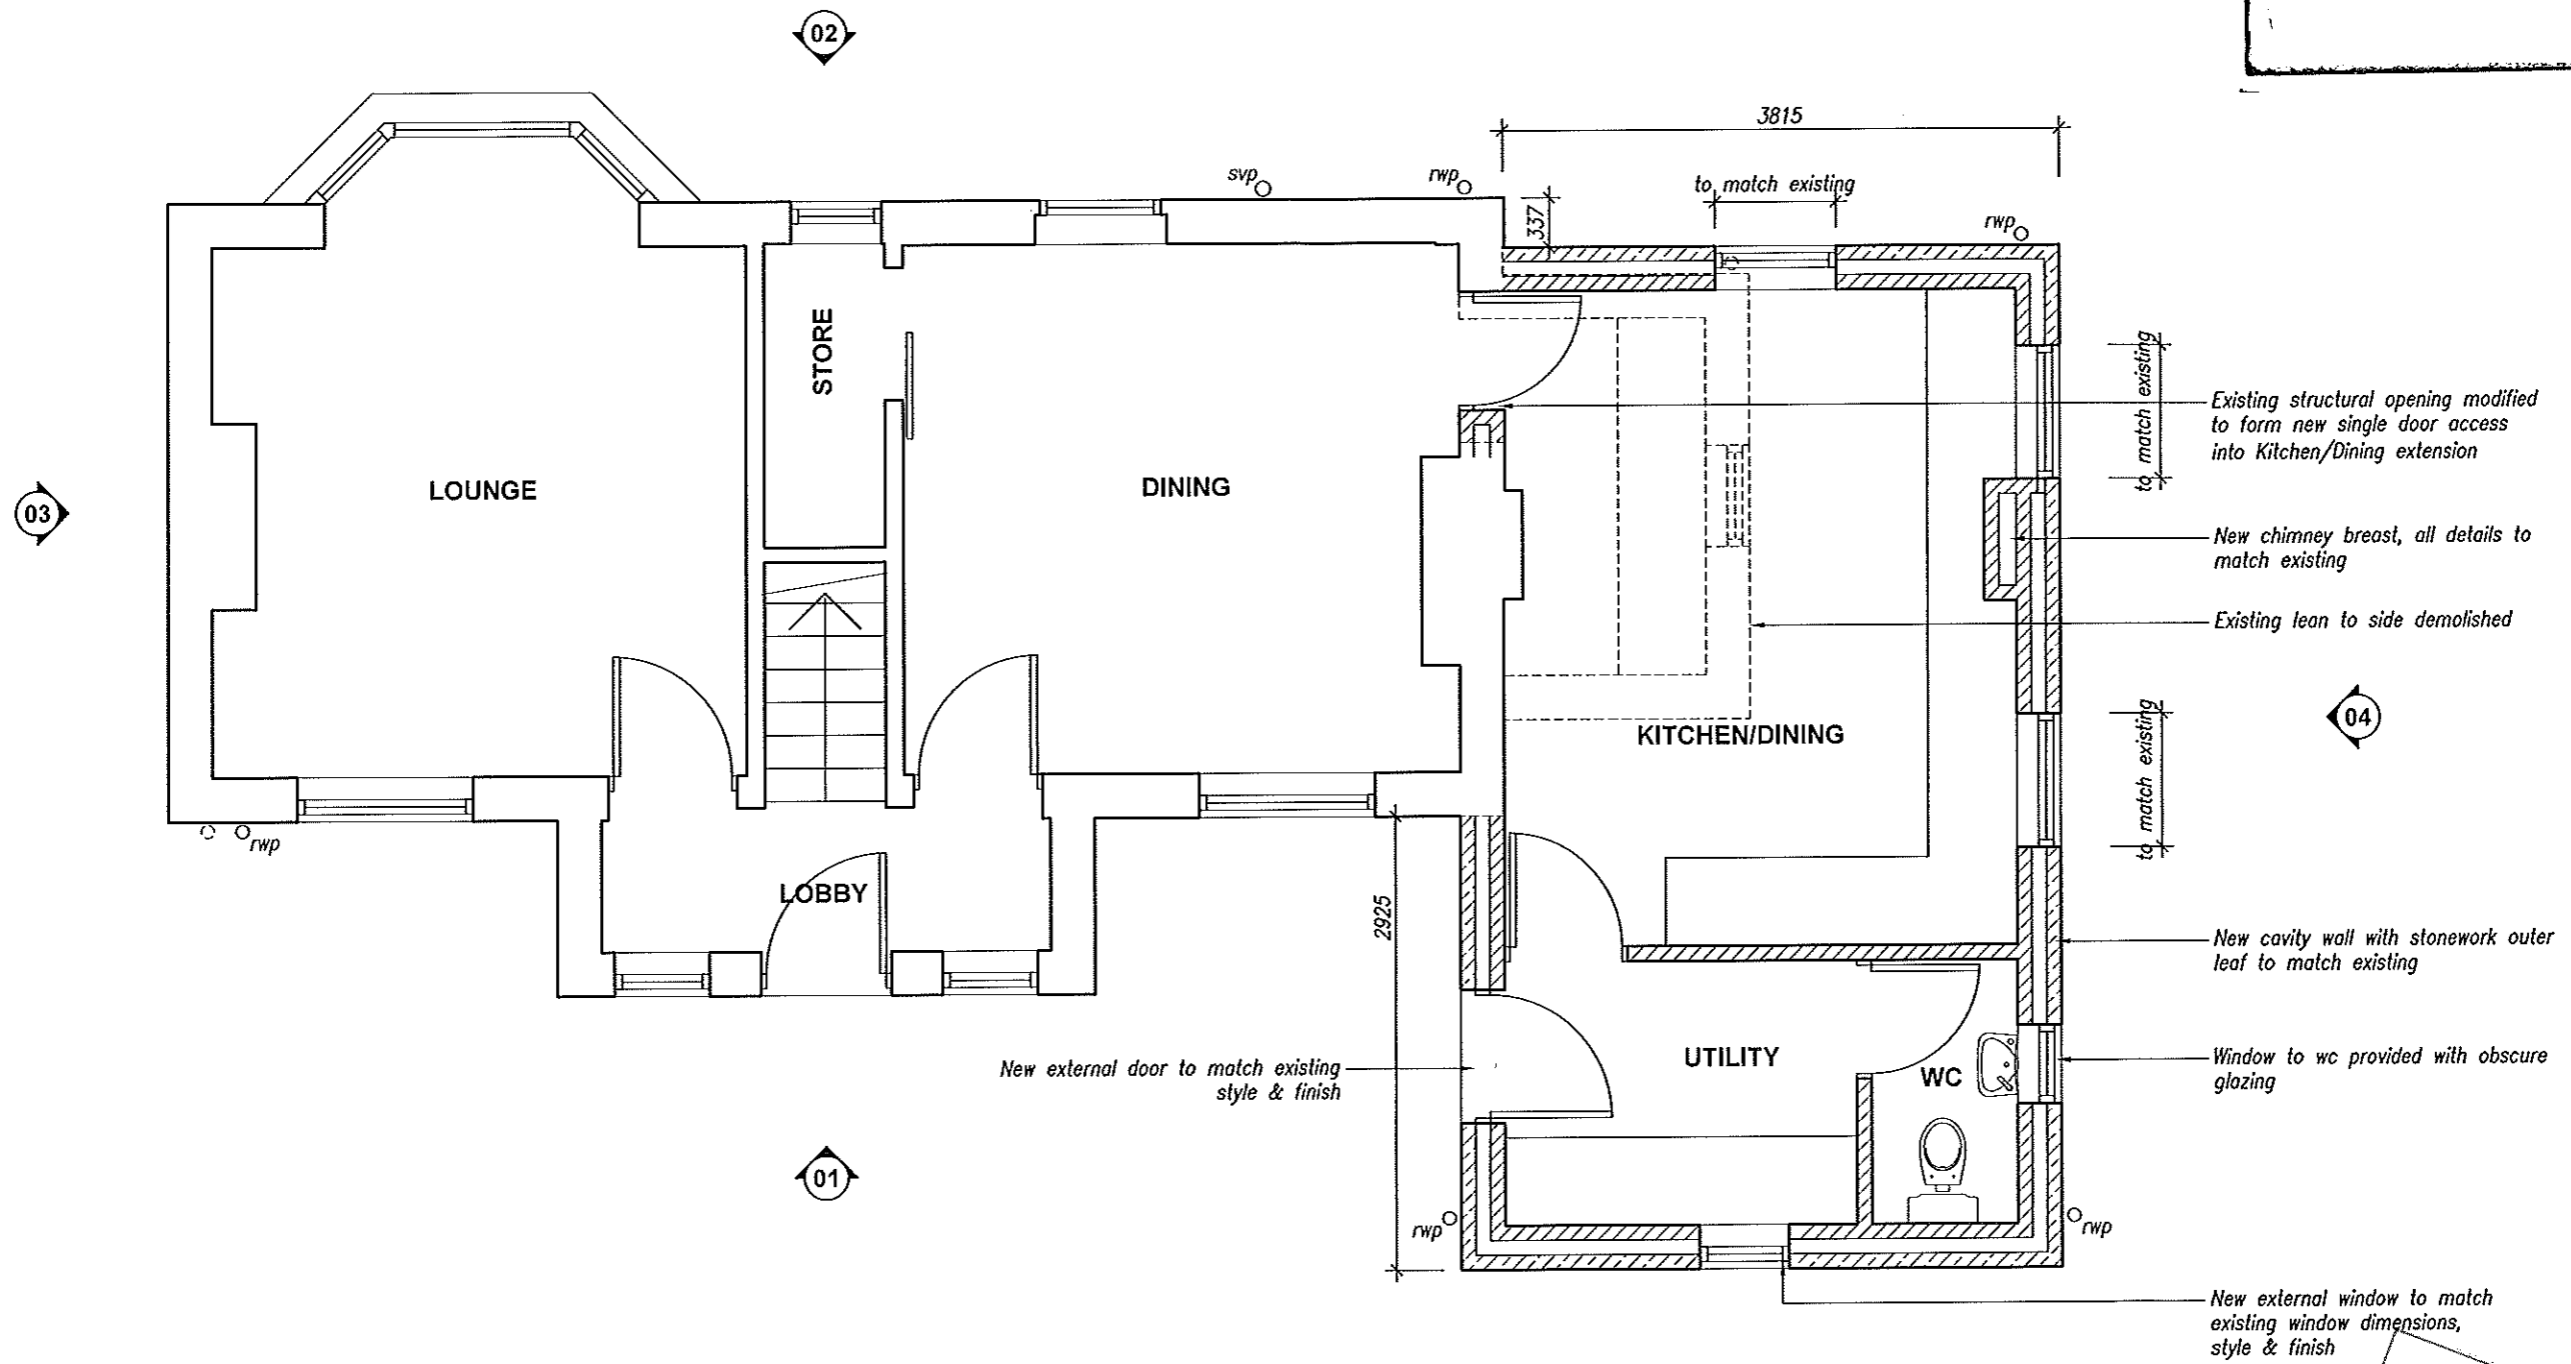

PROPOSED GROUND FLOOR PLAN (1:50)


NYMNP
10 AUG 2012

Rev A - 06/08/2012 - chimney breast amended to be internal

Mr & Mrs Wareham Greystones, Eskdaleside, Gosmont, Whitby	SCHEME INFORMATION	EXTENT	GRANTING NO.	REV.	SCALE	DATE
	Side Extension	PROPOSED Ground Floor	04	A	1:50	Oct 2011

AMENDED

Notes

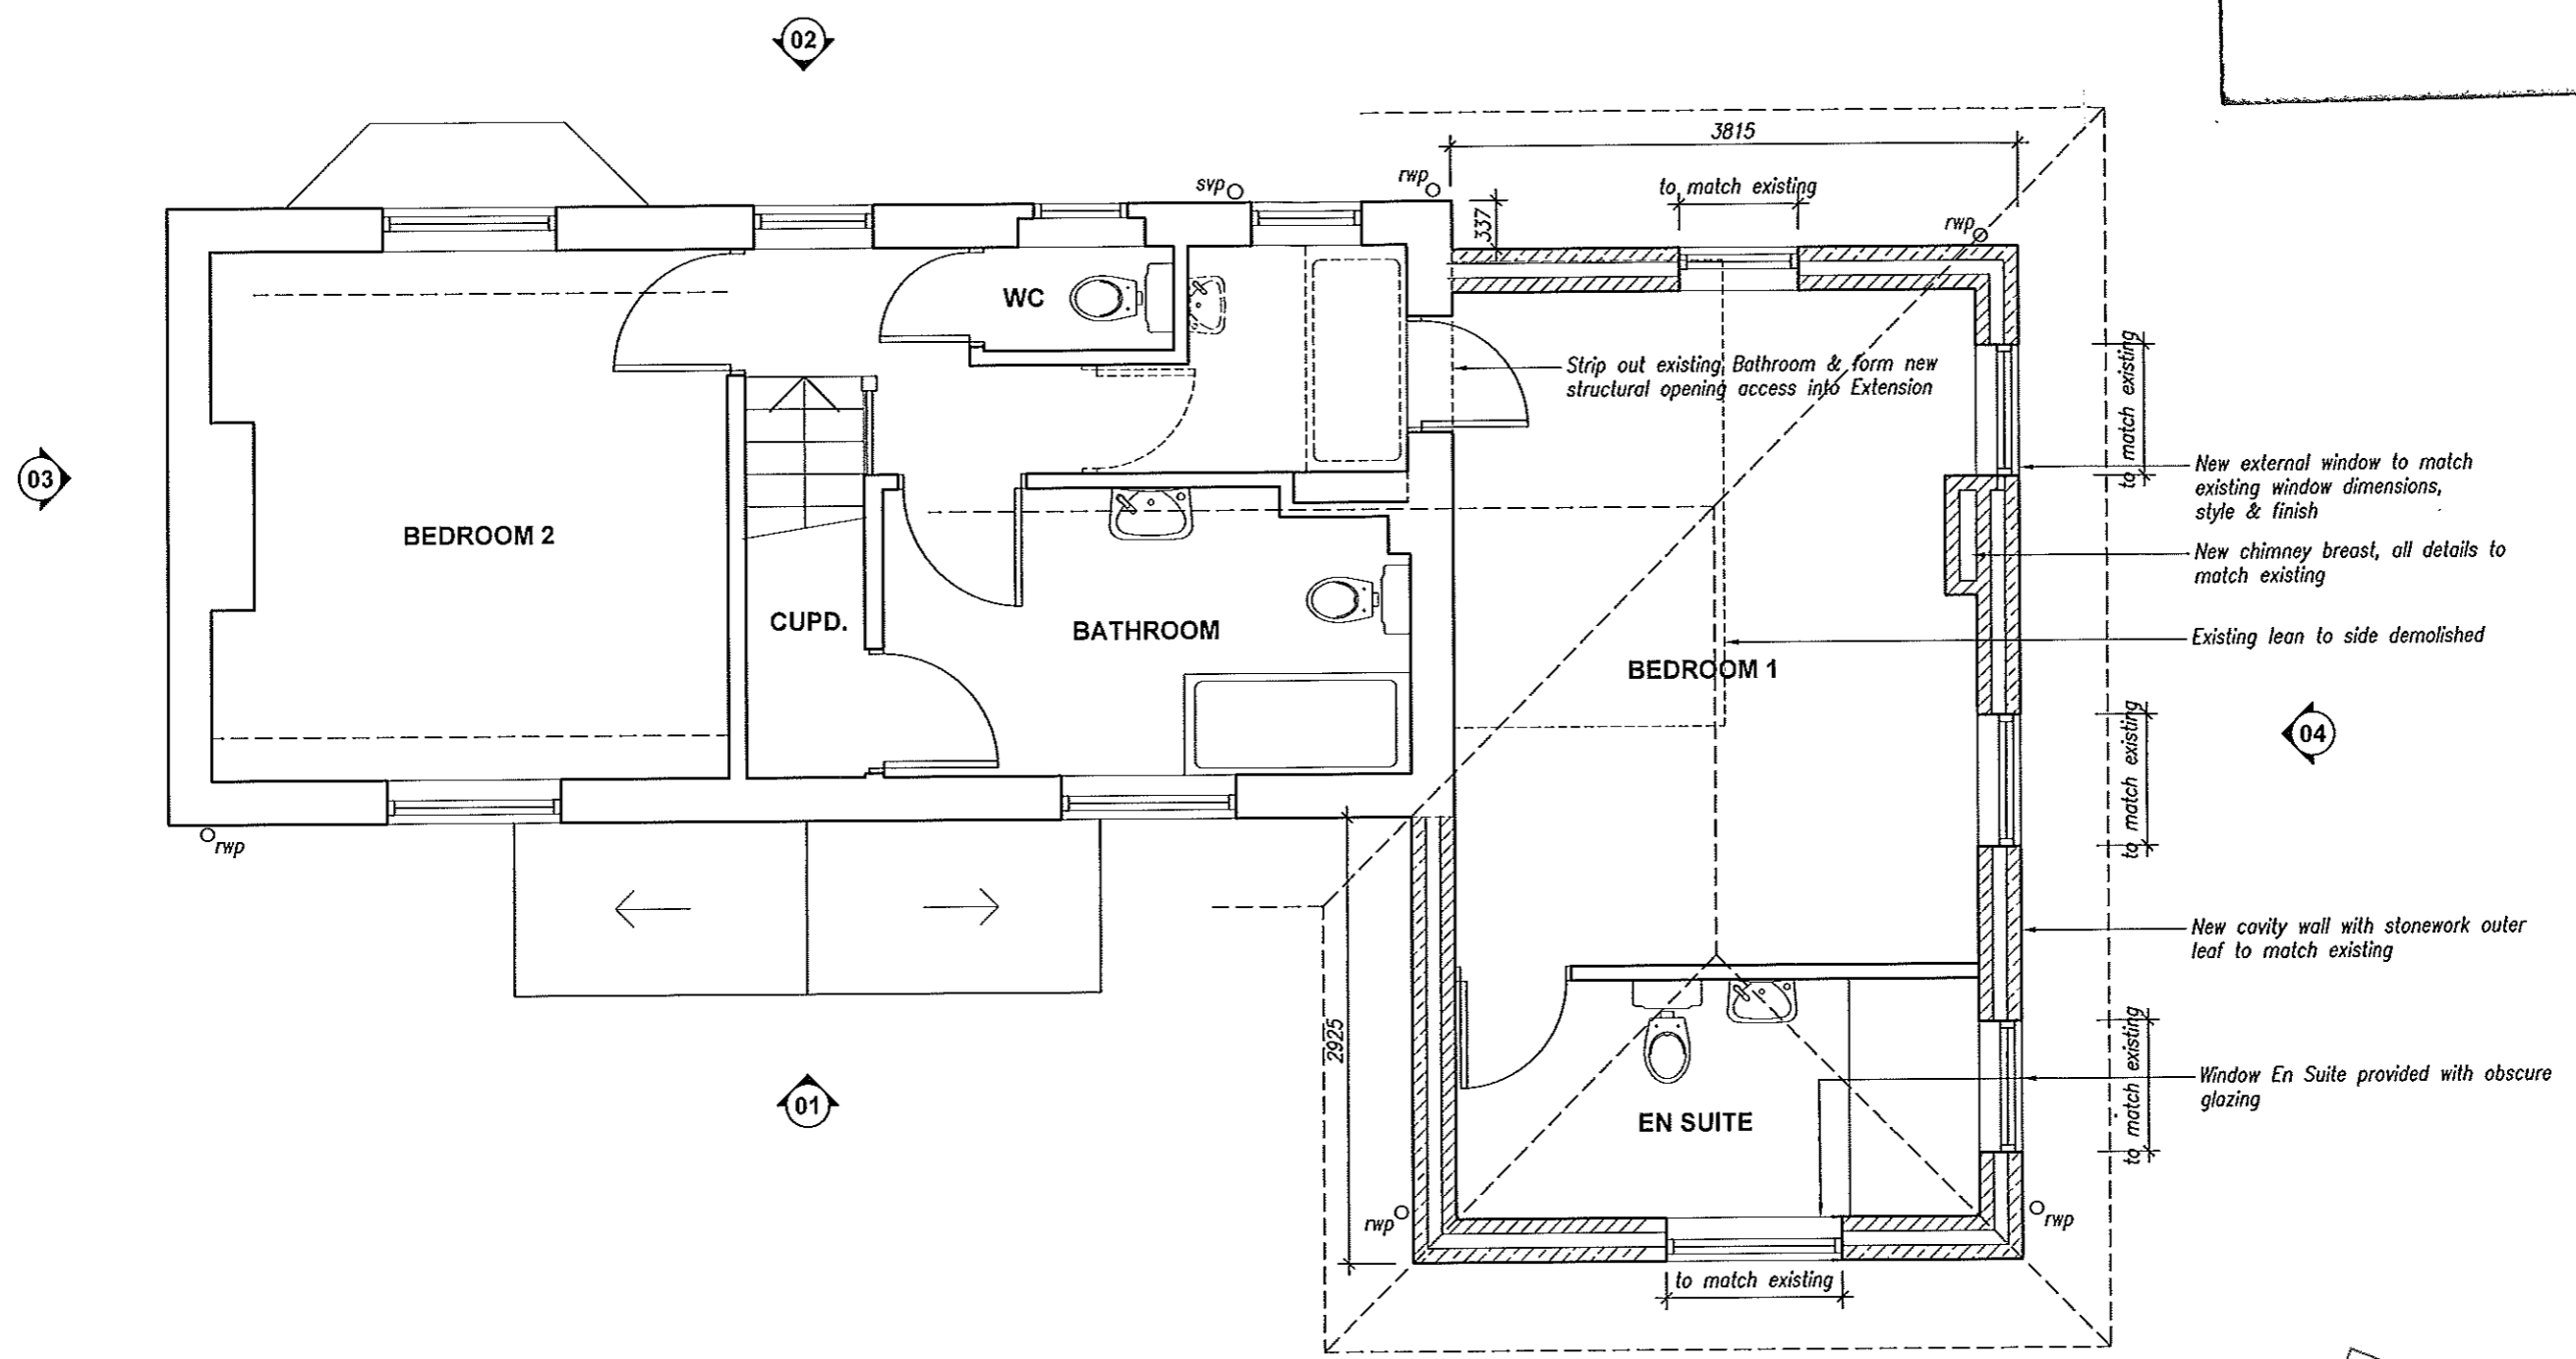

PROPOSED FIRST FLOOR PLAN (1:50)


NYM/NPA
10 AUG 2012

Rev A - 06/08/2012 - chimney breast amended to be internal

Mr & Mrs Wareham Greystones, Eskdaleside, Grosmont, Whilby	SCHEME INFORMATION Side Extension	CONTENT PROPOSED First Floor	DRAWING NO. 05	REV. A	SCALE 1:50	DATE Oct 2011
---	--------------------------------------	---------------------------------	-------------------	-----------	---------------	------------------

AMENDED

Notes

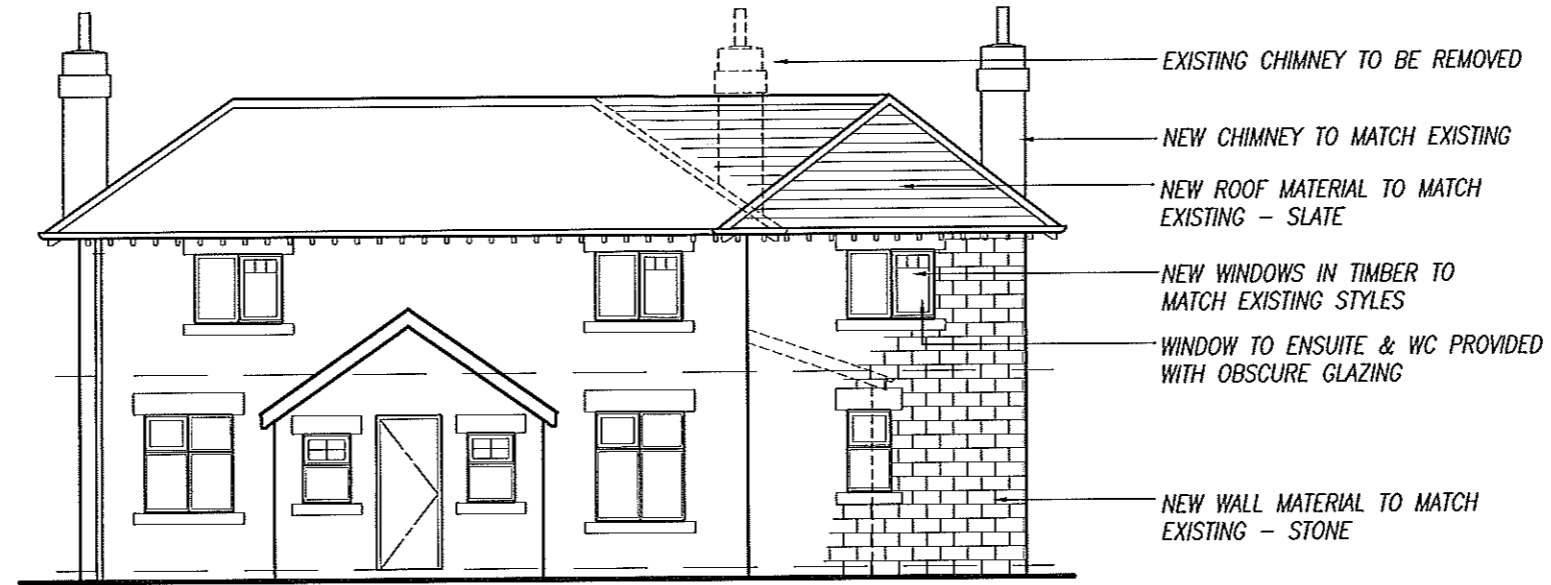

PROPOSED ELEVATION 1 (1:100)



PROPOSED ELEVATION 2 (1:100)

NYMNPA
10 AUG 2012

Rev A - 06/08/2012 - elevation 1 & 2 chimney breast amended to be internal
elevation 2 - extension indicated as set back from existing

Mr & Mrs Wareham
Greystones, Eskdaleside, Grosmont, Whitby

SCHEME INFORMATION
Side Extension

CONTENT
PROPOSED Elevations

DRAWING NO.
06


REV.
A

SCALE
1:100


DATE
Oct 2011

AMENDED

Notes

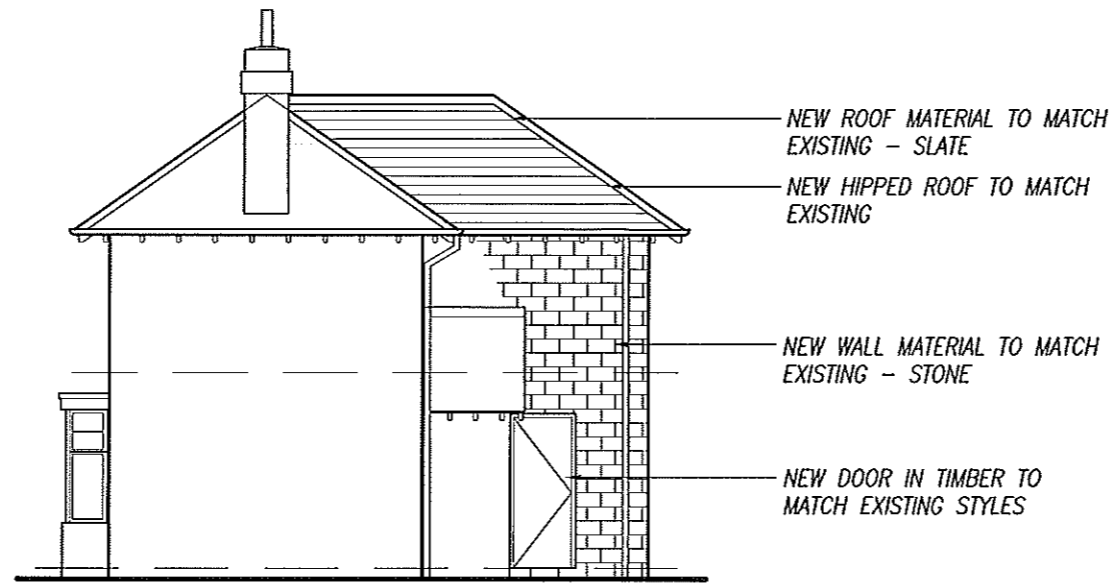

PROPOSED ELEVATION 3 (1:100)

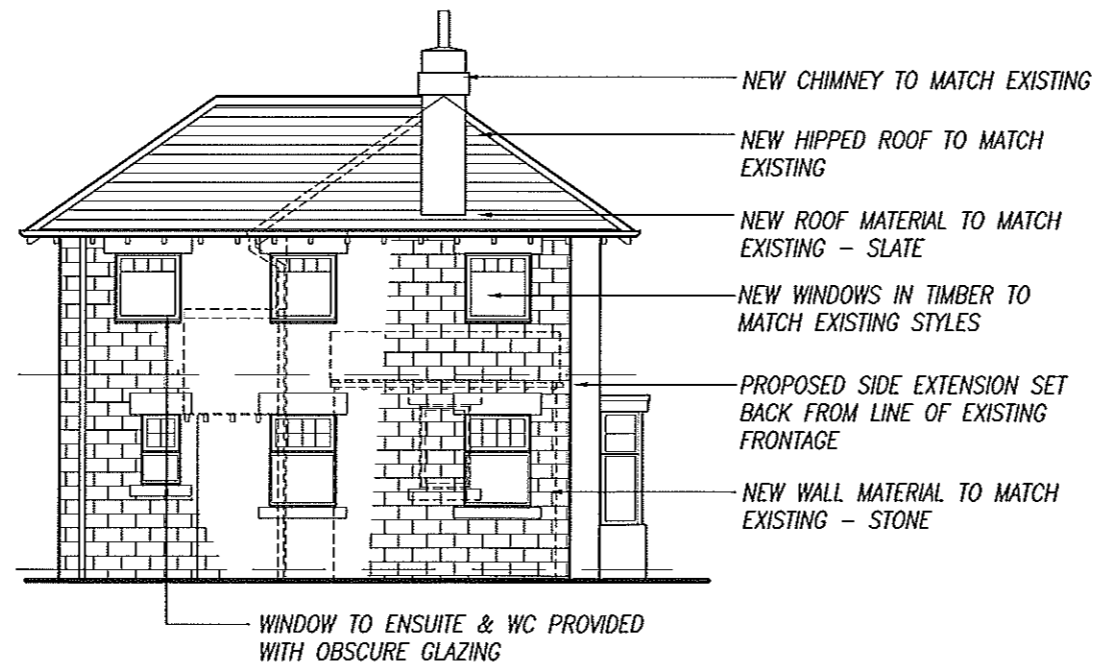

PROPOSED ELEVATION 4 (1:100)

NYMNP
10 AUG 2012

Mr & Mrs Wareham Greystones, Eskdaleside, Grosmonl, Whitby	SCHEME INFORMATION Side Extension	CONTENT PROPOSED Elevations	DRAWING NO. 07	REV. A	SCALE 1:100	DATE Oct 2011
---	--------------------------------------	--------------------------------	-------------------	-----------	----------------	------------------