


NYM/NPA  
31 AUG 2012  
AN

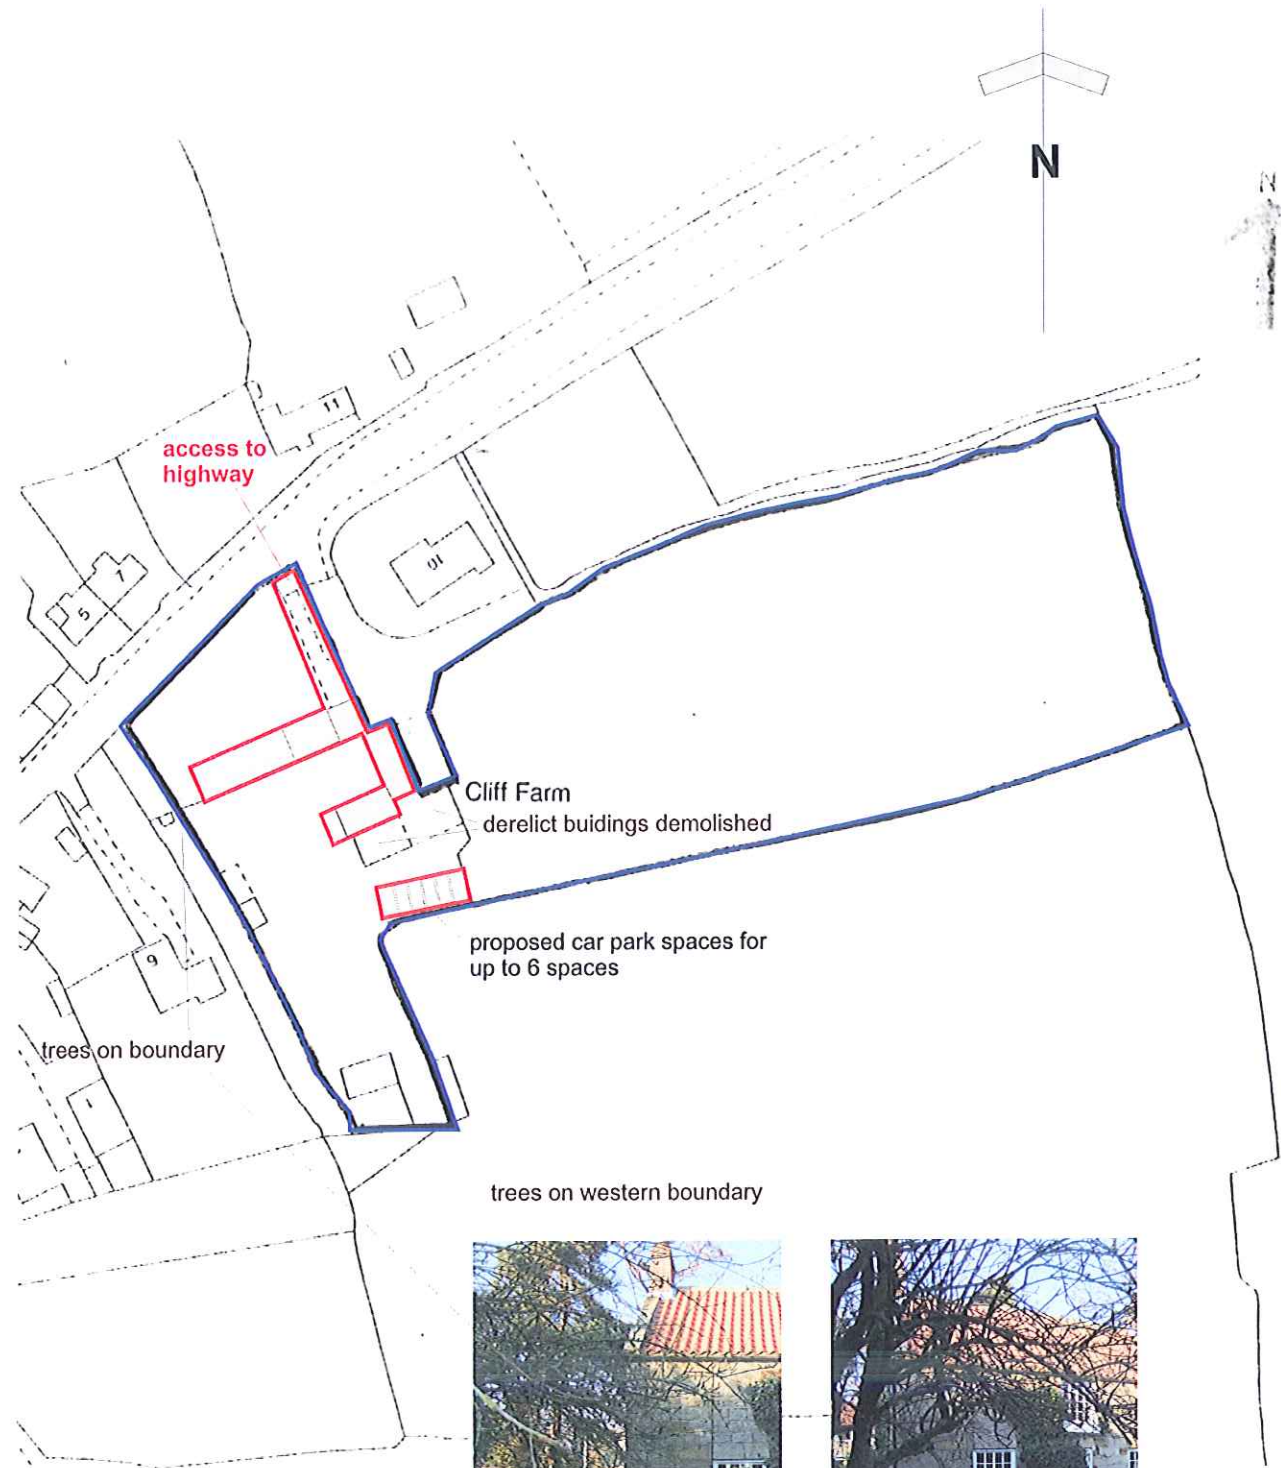

site plan scale 1:1250



aerial view - google earth

<b>John Blaymires</b> Architect	56 Pasture Lane Seamer Scarborough YO12 4QR tel 01723 863625
CLIENT Mr & Mrs Milnes	scale 1: 1250
PROJECT proposed improvements at Cliff Farm	
DETAIL site	drawing no. 2011/21/20P