




PROPOSED FRONT (SOUTH WEST)

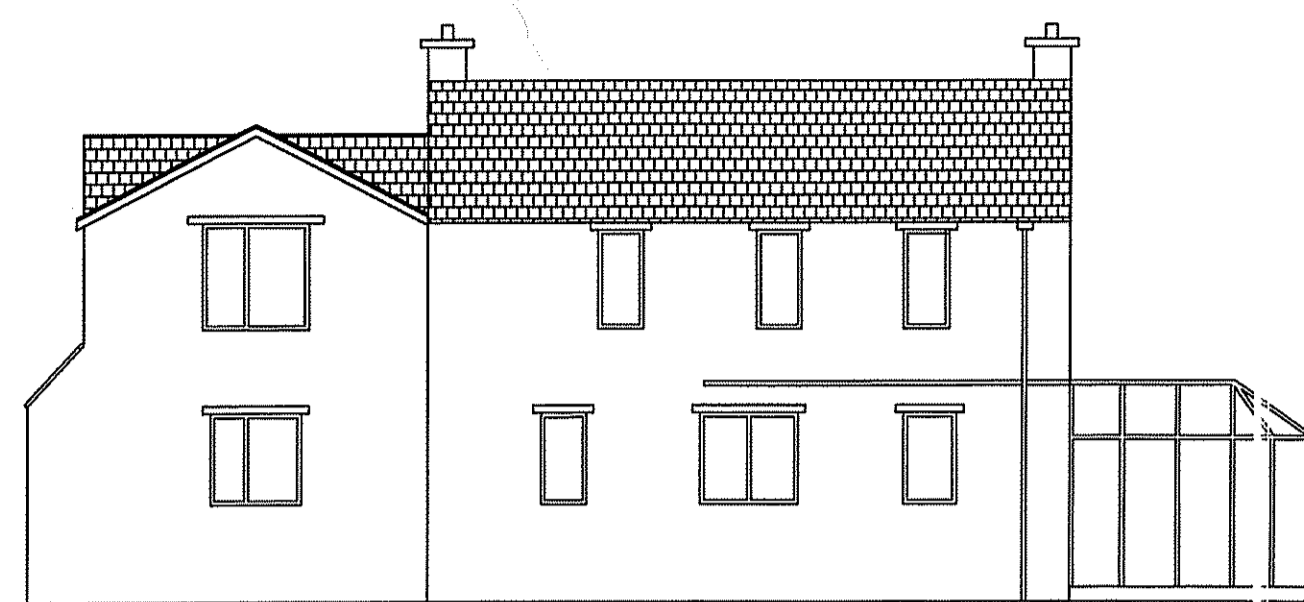


PROPOSED REAR (NORTH EAST)

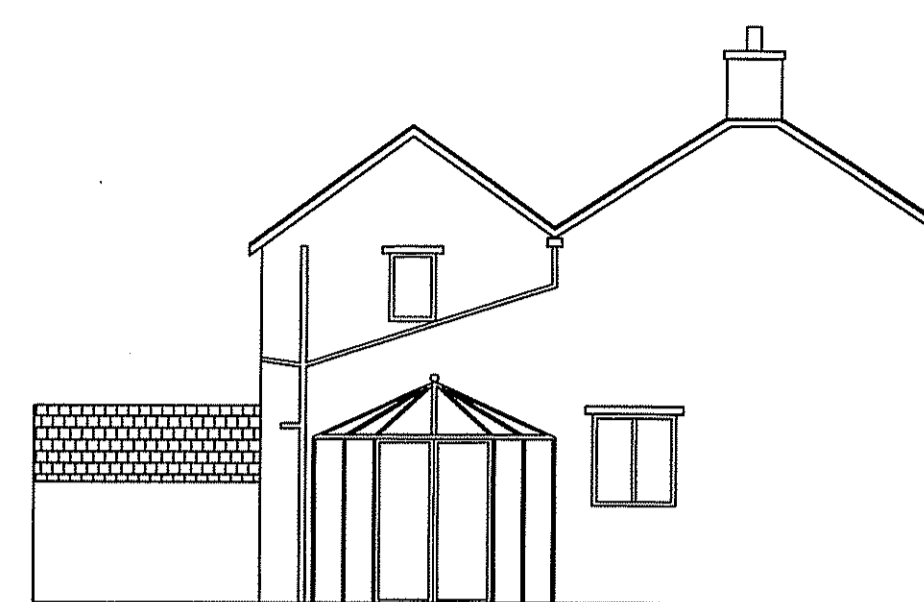


PROPOSED SIDE (NORTH WEST)

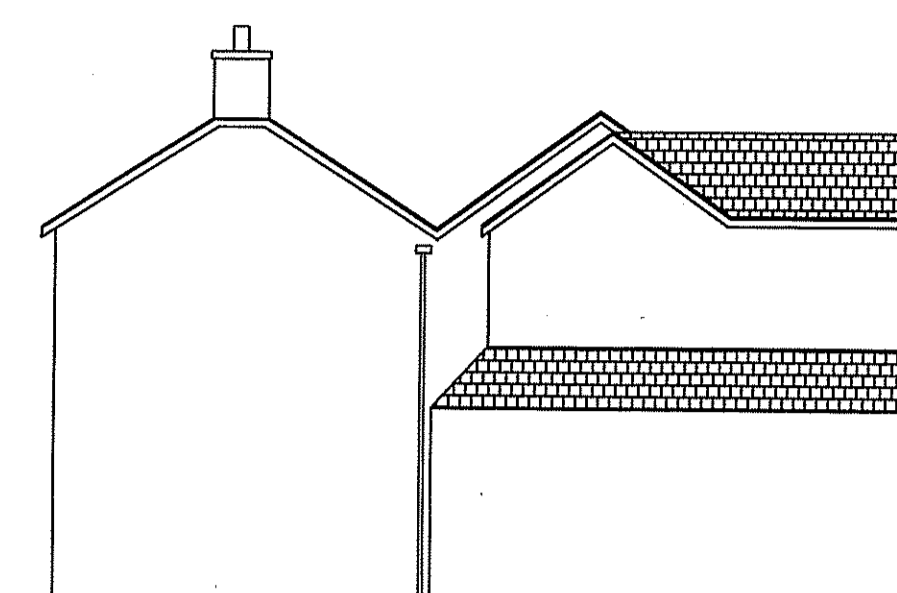


PROPOSED SIDE (NORTH EAST)

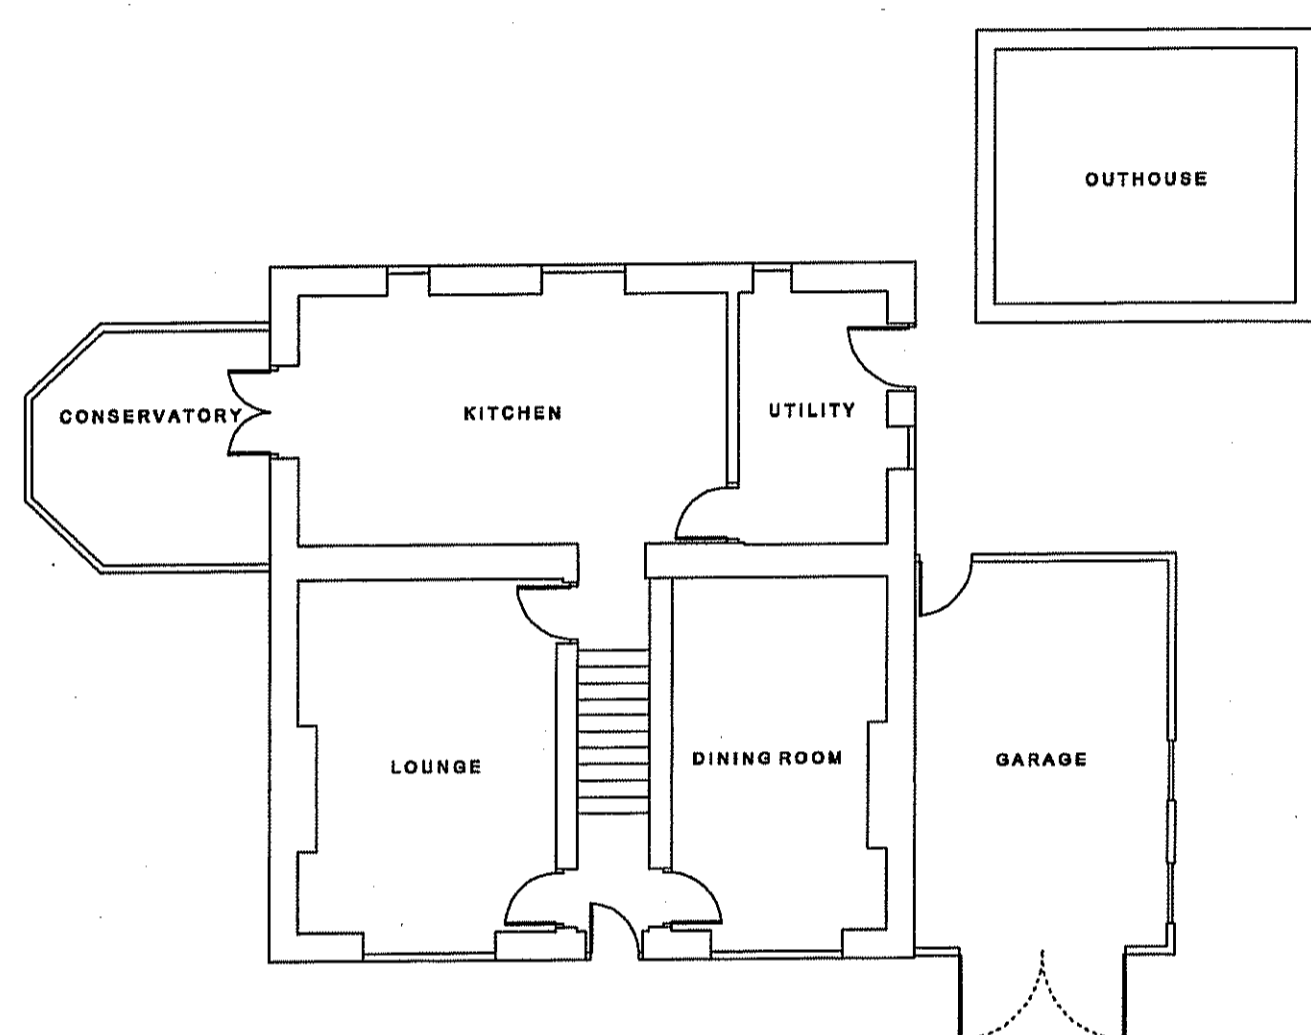


EXISTING GROUND FLOOR PLAN

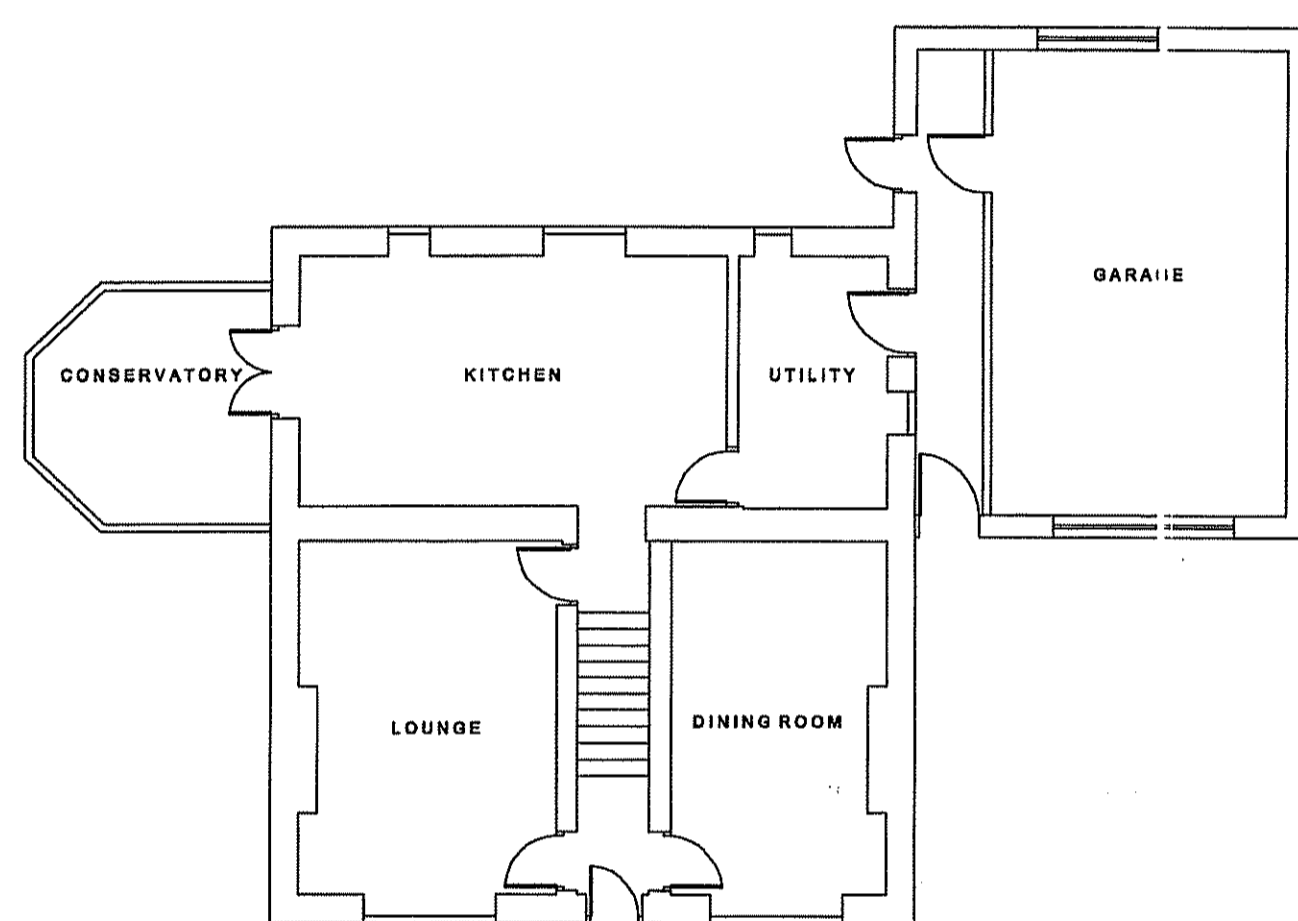


PROPOSED GROUND FLOOR PLAN

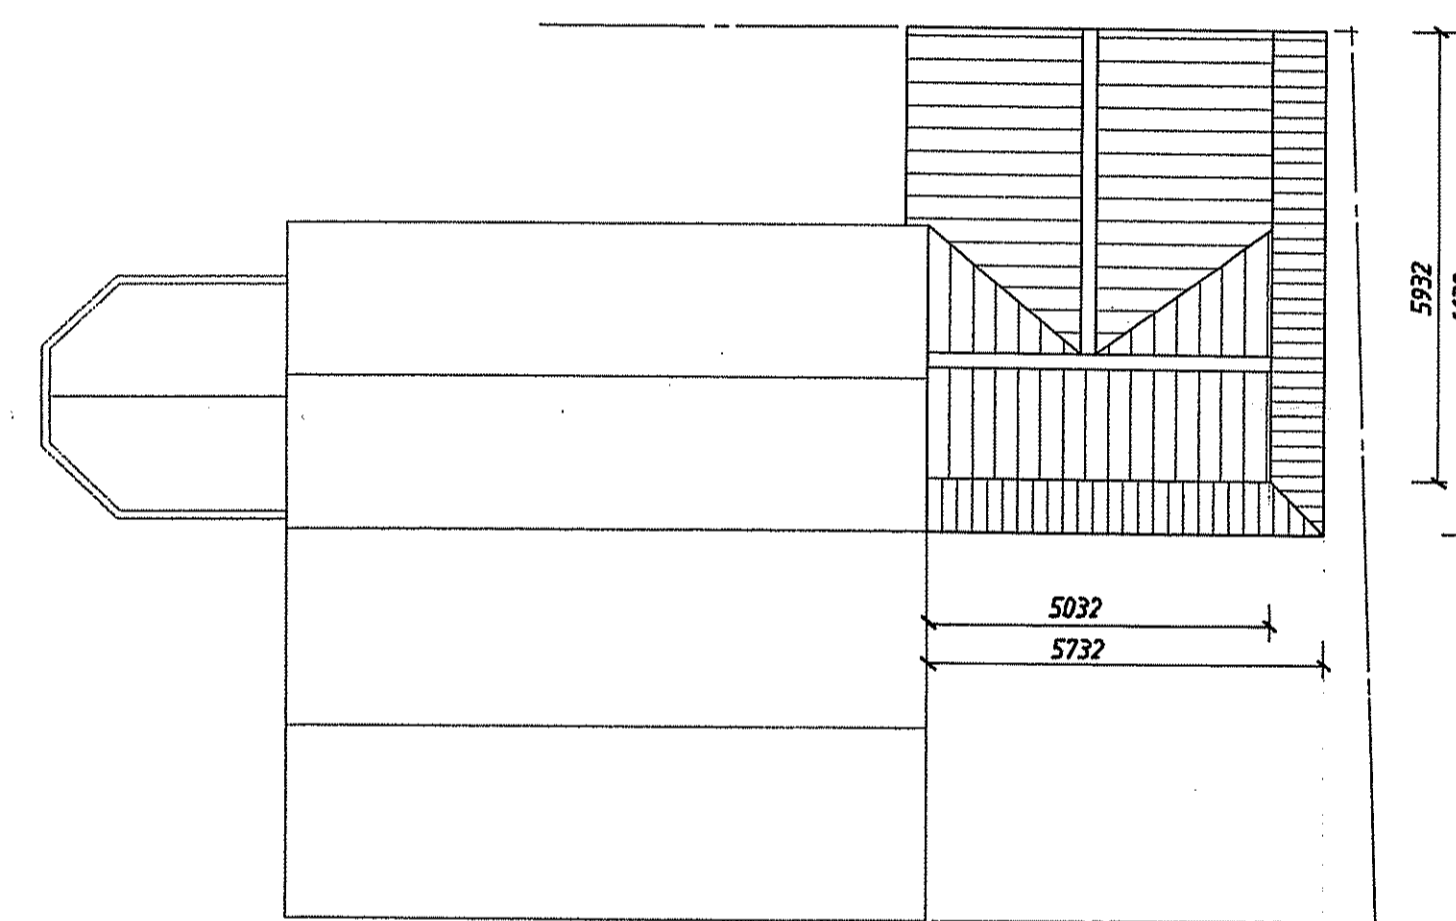

PROPOSED ROOF PLAN 1:100

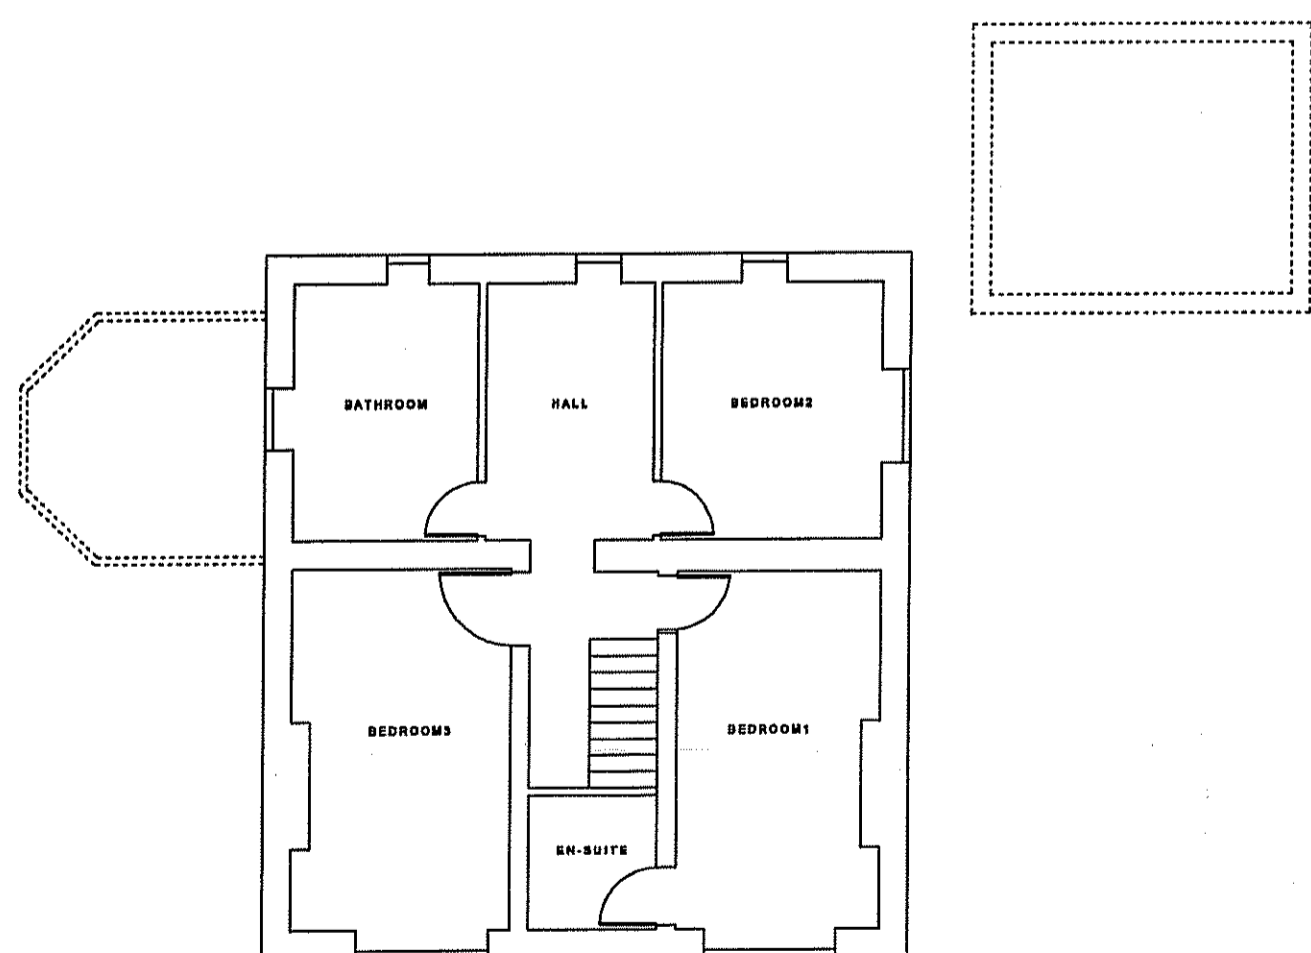

EXISTING FIRST FLOOR PLAN

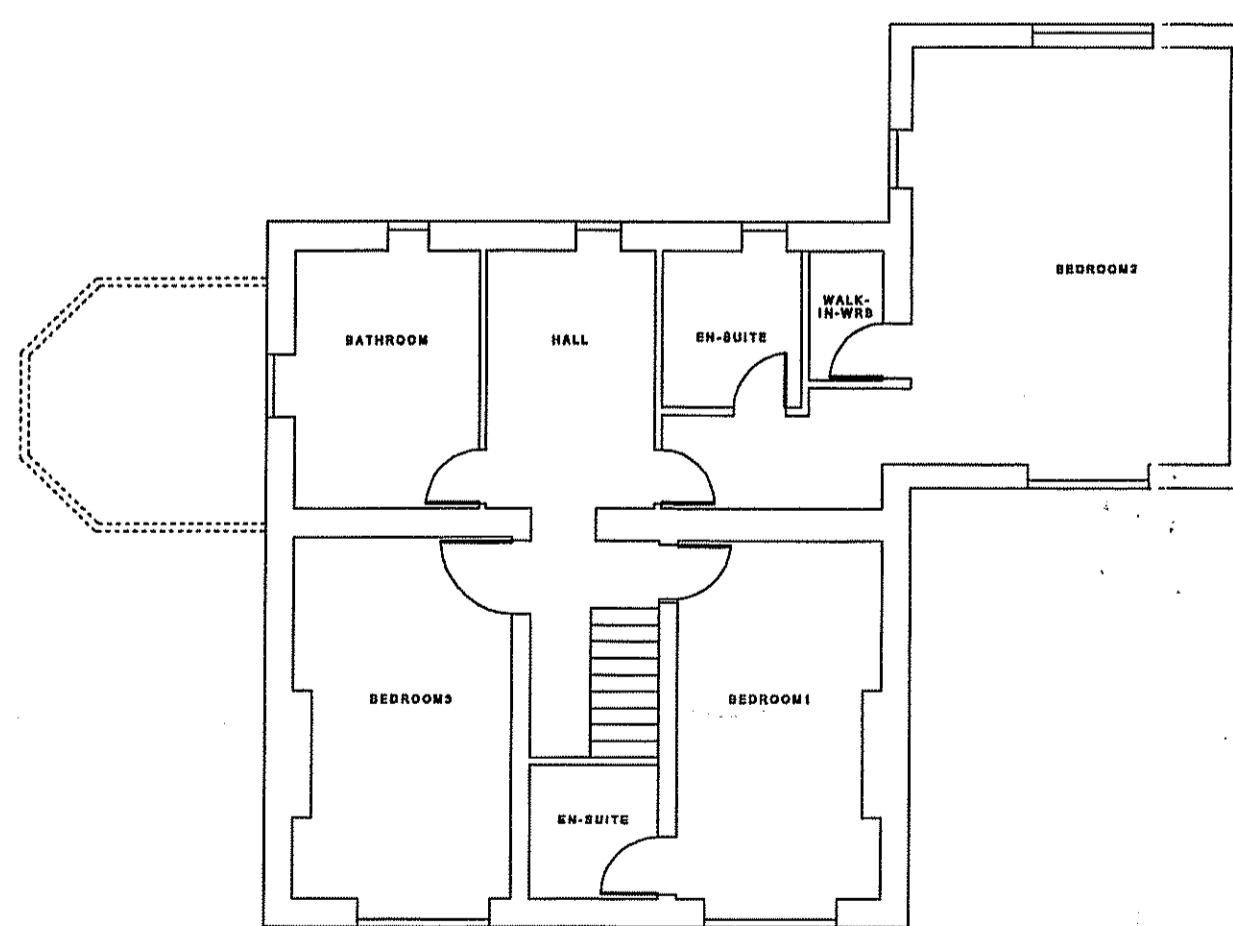

PROPOSED FIRST FLOOR PLAN

NYM/PA
- 8 JUN 2012

CLIFF COTTAGE
UGGLEBARNBY
WHITBY

CLOSE, GRANGER, GRAY & WILKIN
BUILDING AND ENGINEERING CONSULTANTS

28 MARKET PLACE, GUISBOROUGH, CLEVELAND, TS14 6HF
Tel: 01287 635616

DRAWN E A R W	CHECKED J.G	DATE 24 / 05 / 2012	SCALE 1:100
------------------	----------------	------------------------	----------------

DRAWING REF: 012/067/01