

APPROVED
12 JUN 2012

REVISIONS

This design is copyright ©

SKELWITH

RAITHWAITE HALL
RESTAURANT EXTENSION

PROPOSED
UPPER GROUND FLOOR
SITE PLAN


Drawn: MH Scale: 1:200 @ A3
Date: 05/12 Checked: CA

brewsterbye architects

5 NORTH HILL ROAD
HEADINGLEY
LEEDS
LS6 2EN

tel: 0113 2741300
fax: 0113 2844255
e: info@brewsterbye.co.uk

Dwg No: 360/10(02)101 #

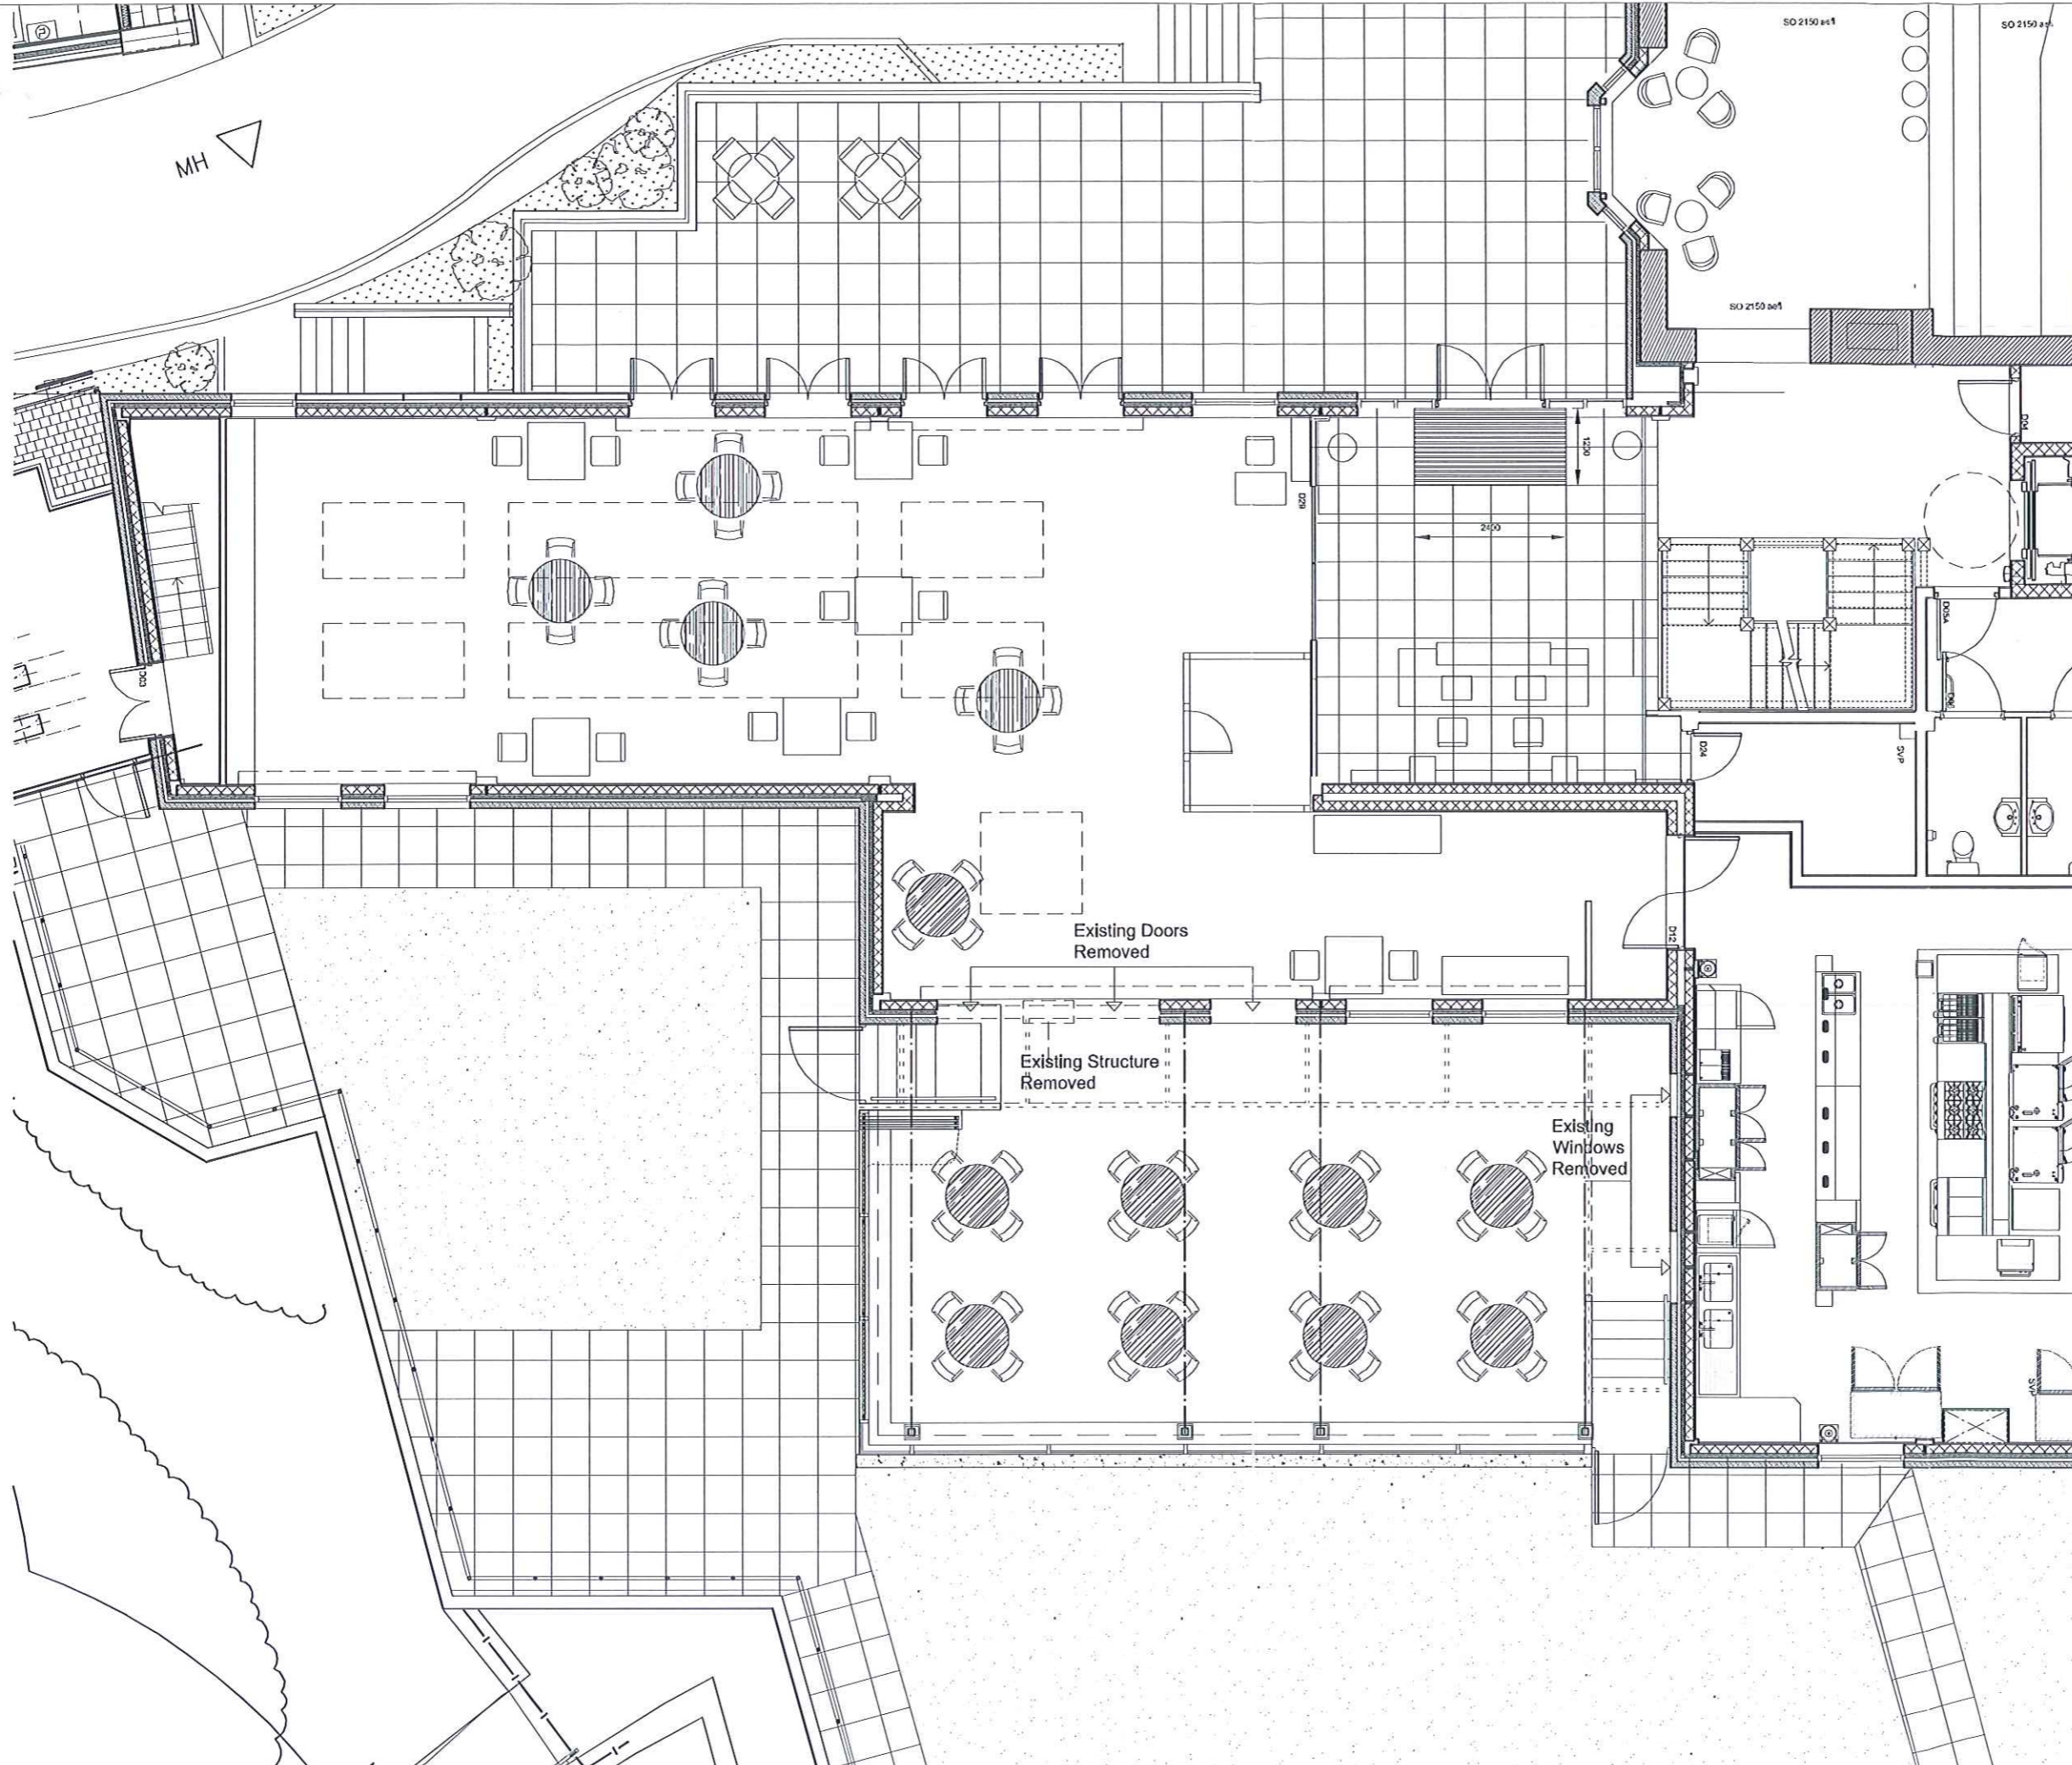

NYM/IDA
12 JUN 2012

REVISIONS

This design is copyright ©

SKELWITH


RAITHWAITE HALL
RESTAURANT EXTENSION

UPPER GROUND FLOOR
PLAN, RESTAURANT &
PROPOSED EXTENSION

Drawn: MH Scale: 1:100 @ A3
Date: 05/12 Checked: CA

brewsterbye architects
5 NORTH HILL ROAD
HEADINGLEY
LEEDS
LS6 2EN
telephone: 0113 2781009
fax: 0113 2844253
email: info@brewsterbye.co.uk

Dwg No: 360/10(02)102 #

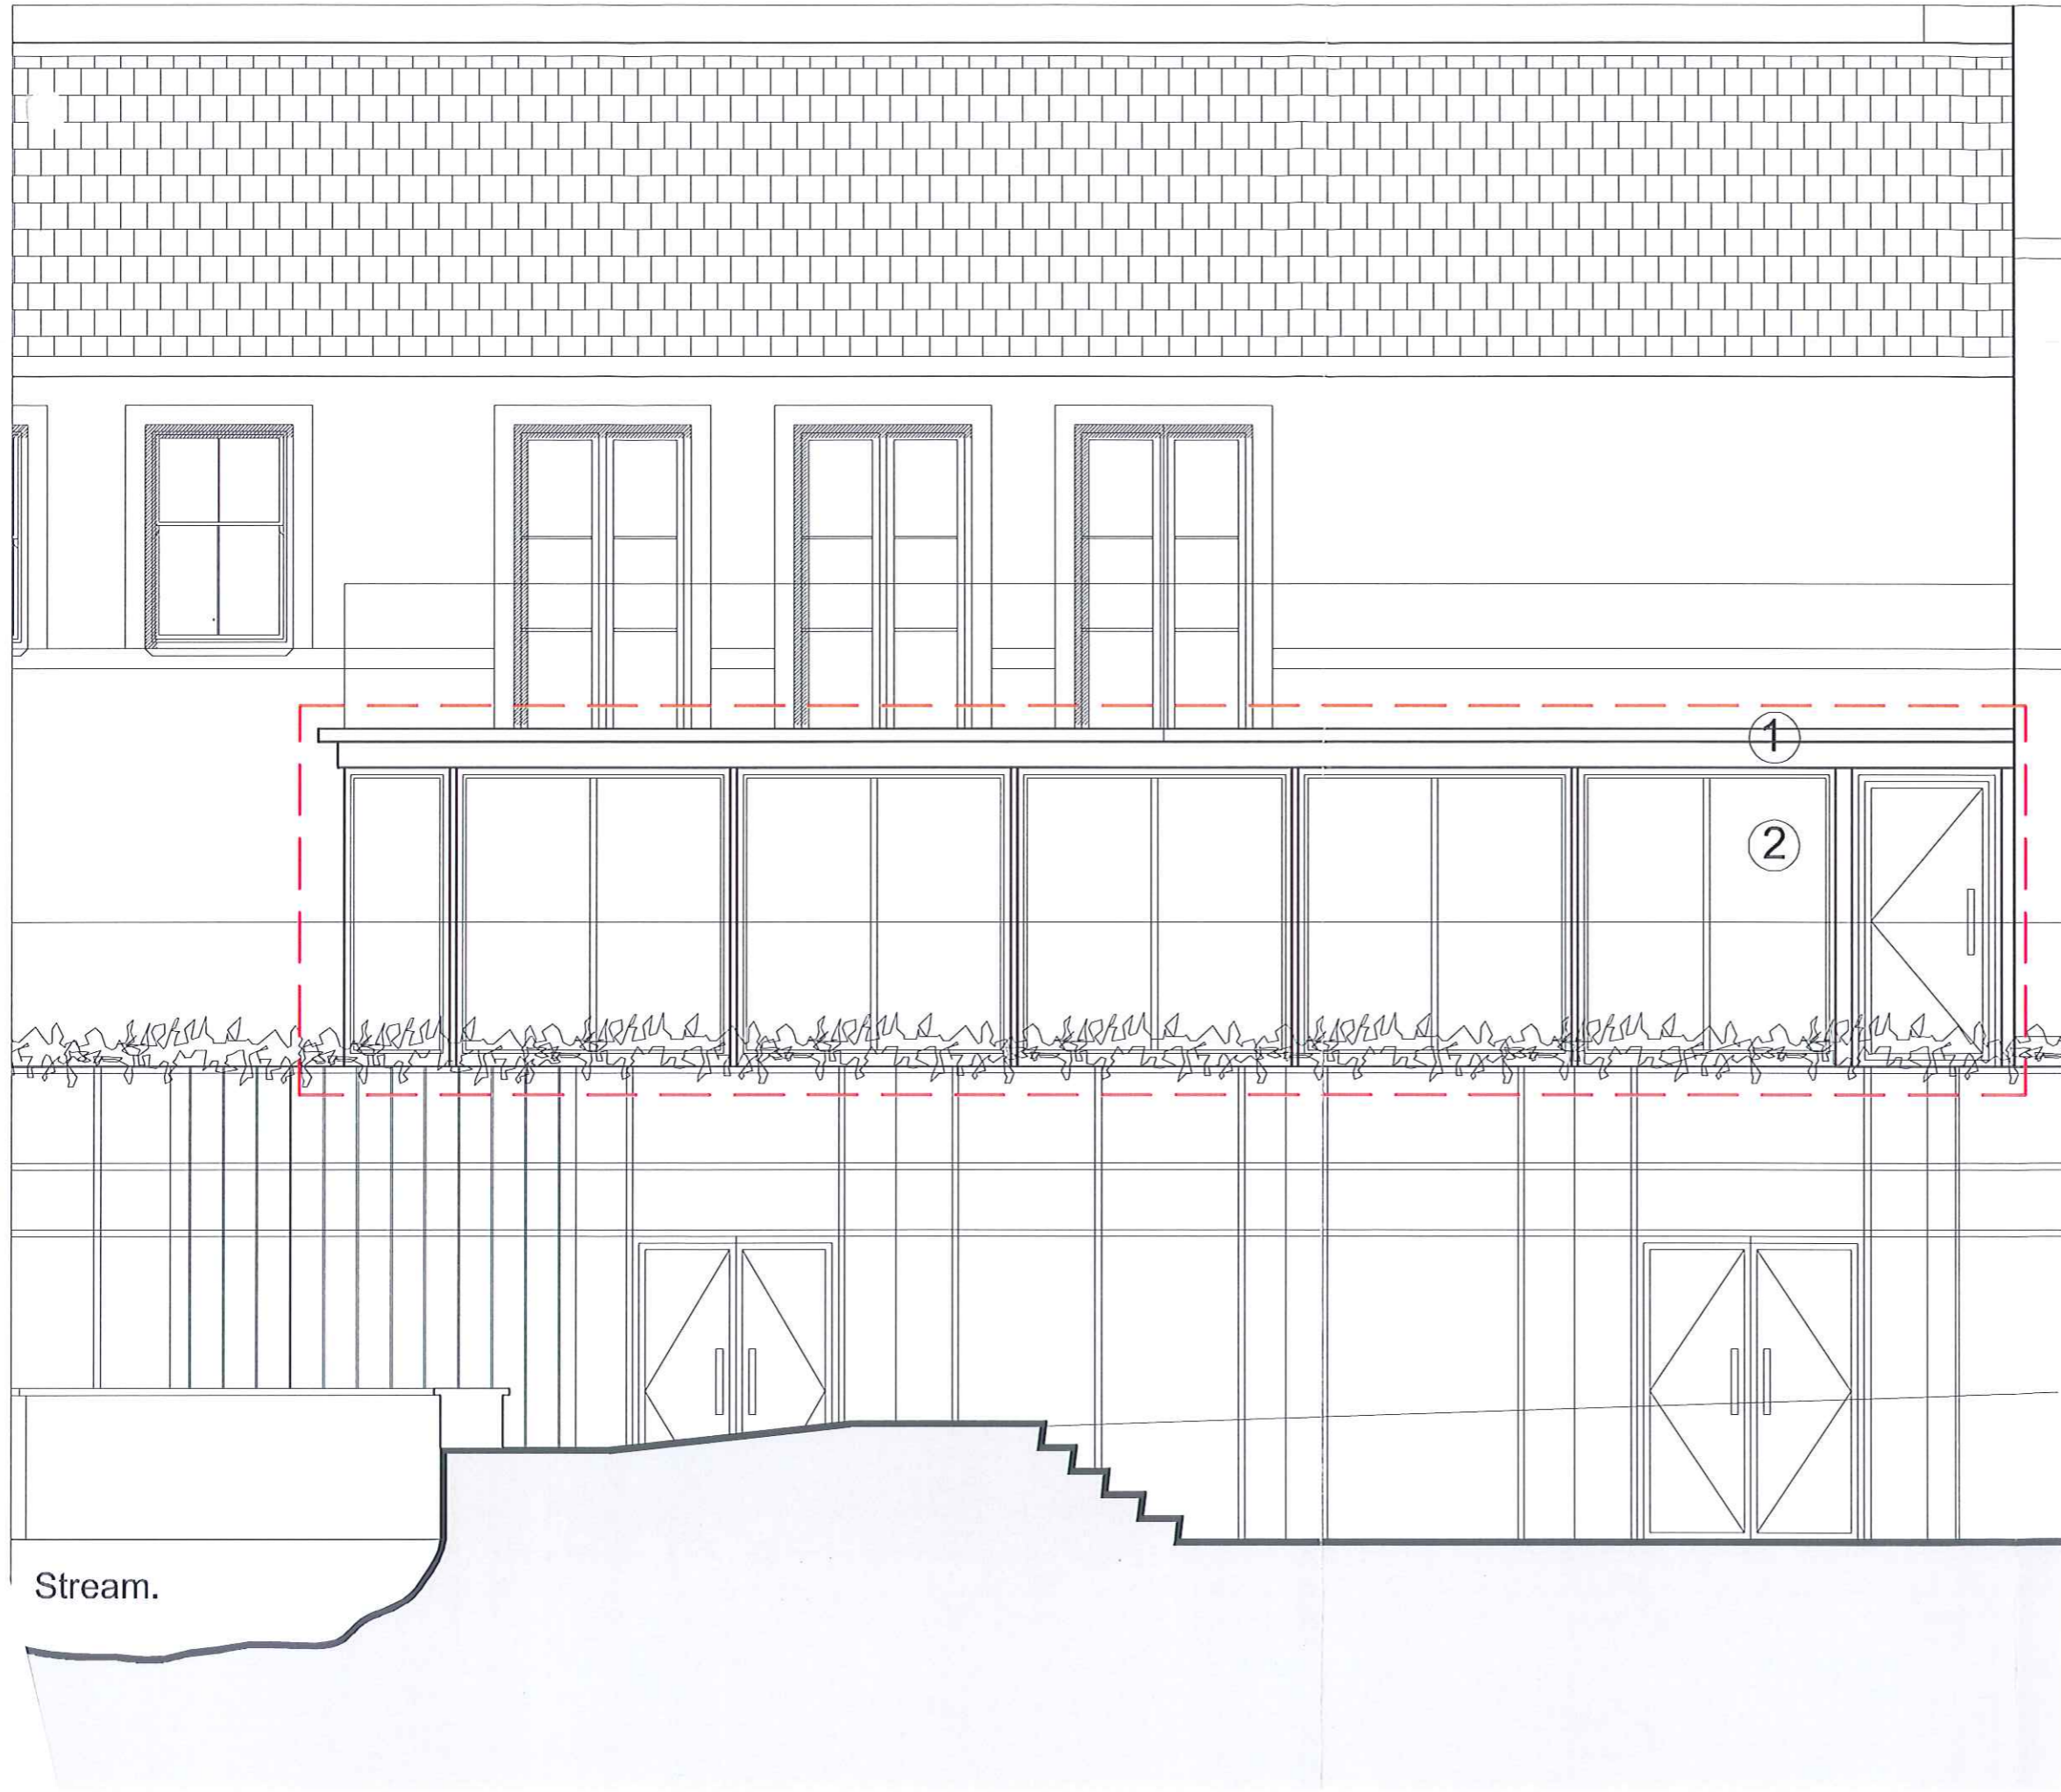

PROPOSED
EXTENSION

- ① Metal clad eaves system.
Colour to match existing.
- ② Aluminium curtain walling system,
Manufacture and colour to match existing.

AMANDA
12 JUN 2012

REVISIONS

This design is copyright ©

SKELWITH GROUP



RAITHWAITE HALL SPA PODS
& RESTAURANT EXTENSION
SANDESEND, WHITBY


PROPOSED
RESTAURANT EXTENSION
SOUTH WEST ELEVATION

Drawn: MH Scale: 1:50 @ A3
Date: 05/12 Checked: CA

brewsterbye architects

5 NORTH HILL ROAD
HEADINGLEY
LEEDS
LS6 2EN


Telephone: 0113 2754000
Fax: 0113 2844253
Email: info@brewsterbye.co.uk



Dwg No: 360/10(02)202 #

Stream.

PROPOSED
EXTENSION

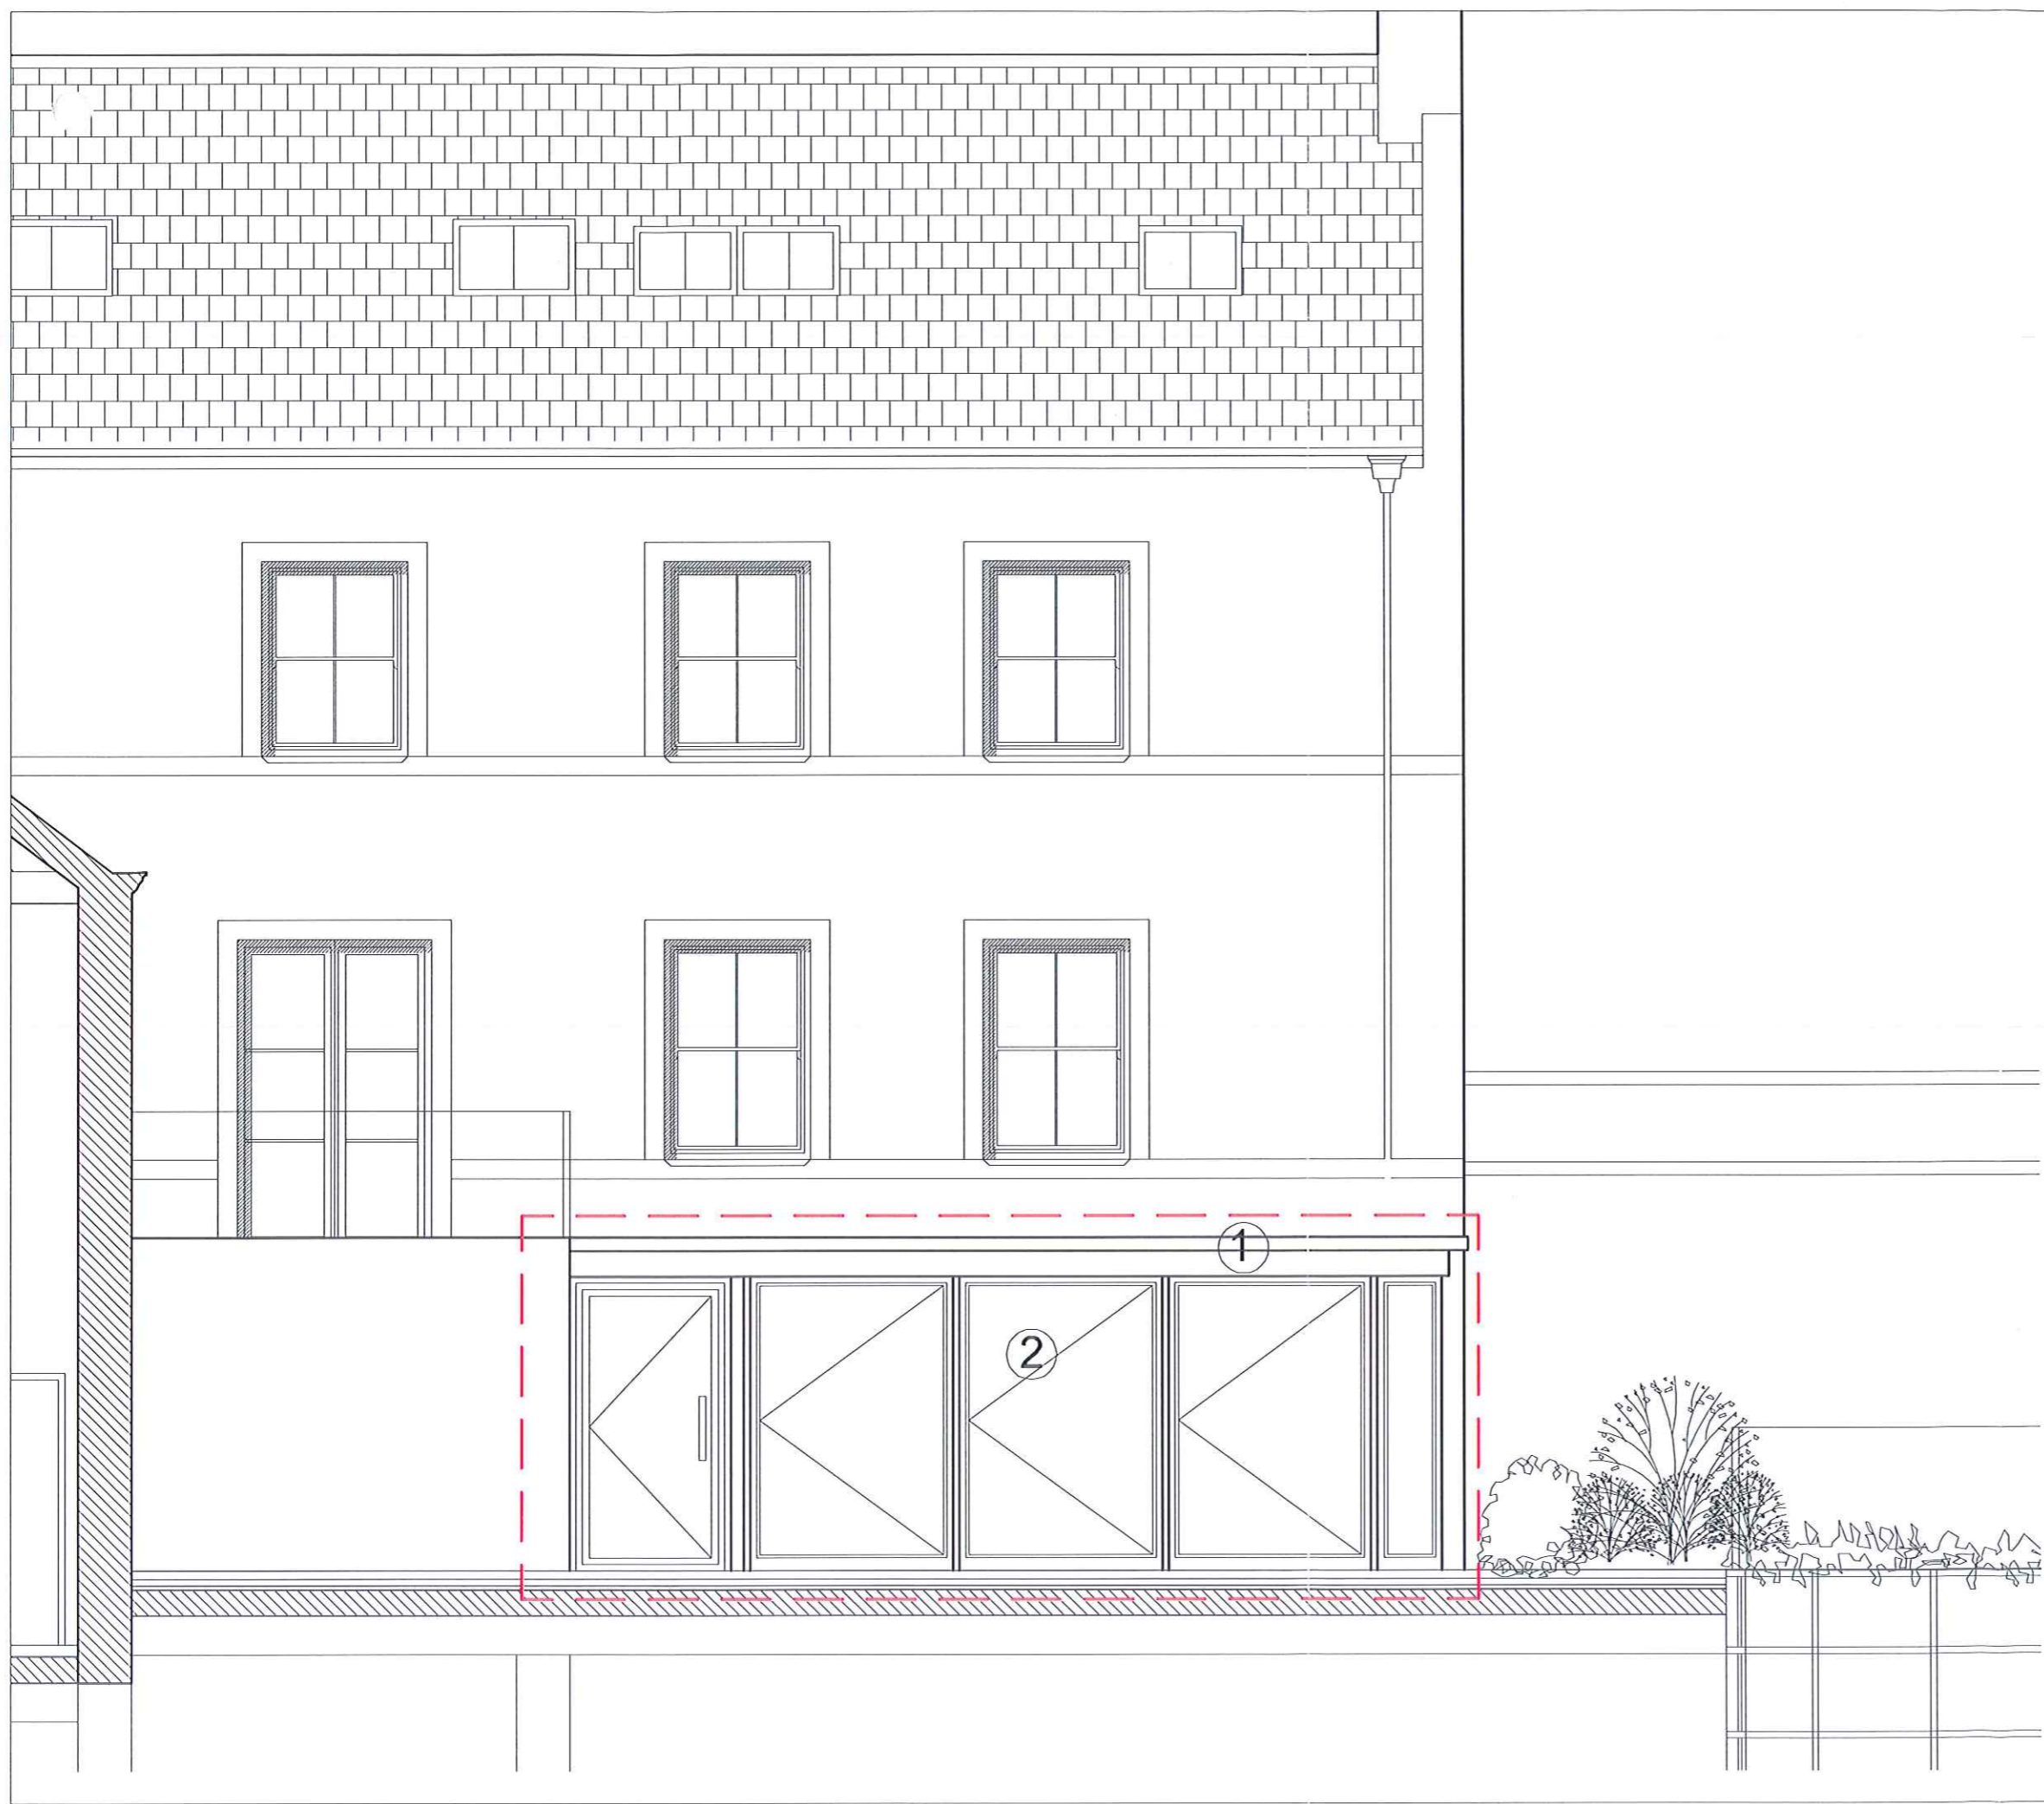

- ① Metal clad eaves system.
Colour to match existing.
- ② Aluminium curtain walling system,
Manufacture and colour to match existing.

APPROVED
12 JUN 2012

REVISIONS

This design is copyright ©

SKELWITH GROUP



RAITHWAITE HALL SPA PODS
& RESTAURANT EXTENSION
SANDESEND, WHITBY


PROPOSED
RESTAURANT EXTENSION
NORTH WEST ELEVATION

Drawn: MH Scale: 1:50 @ A3
Date: 05/12 Checked: CA


brewsterbye architects

5 NORTH HILL ROAD
HEADINGLEY
LEEDS
LS6 2EN

telephone
0113 2254200
facsimile
0113 2814253
email
info@brewsterbye.co.uk

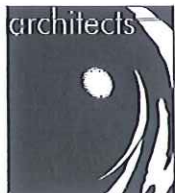

Dwg No: 360/10(02)203 #

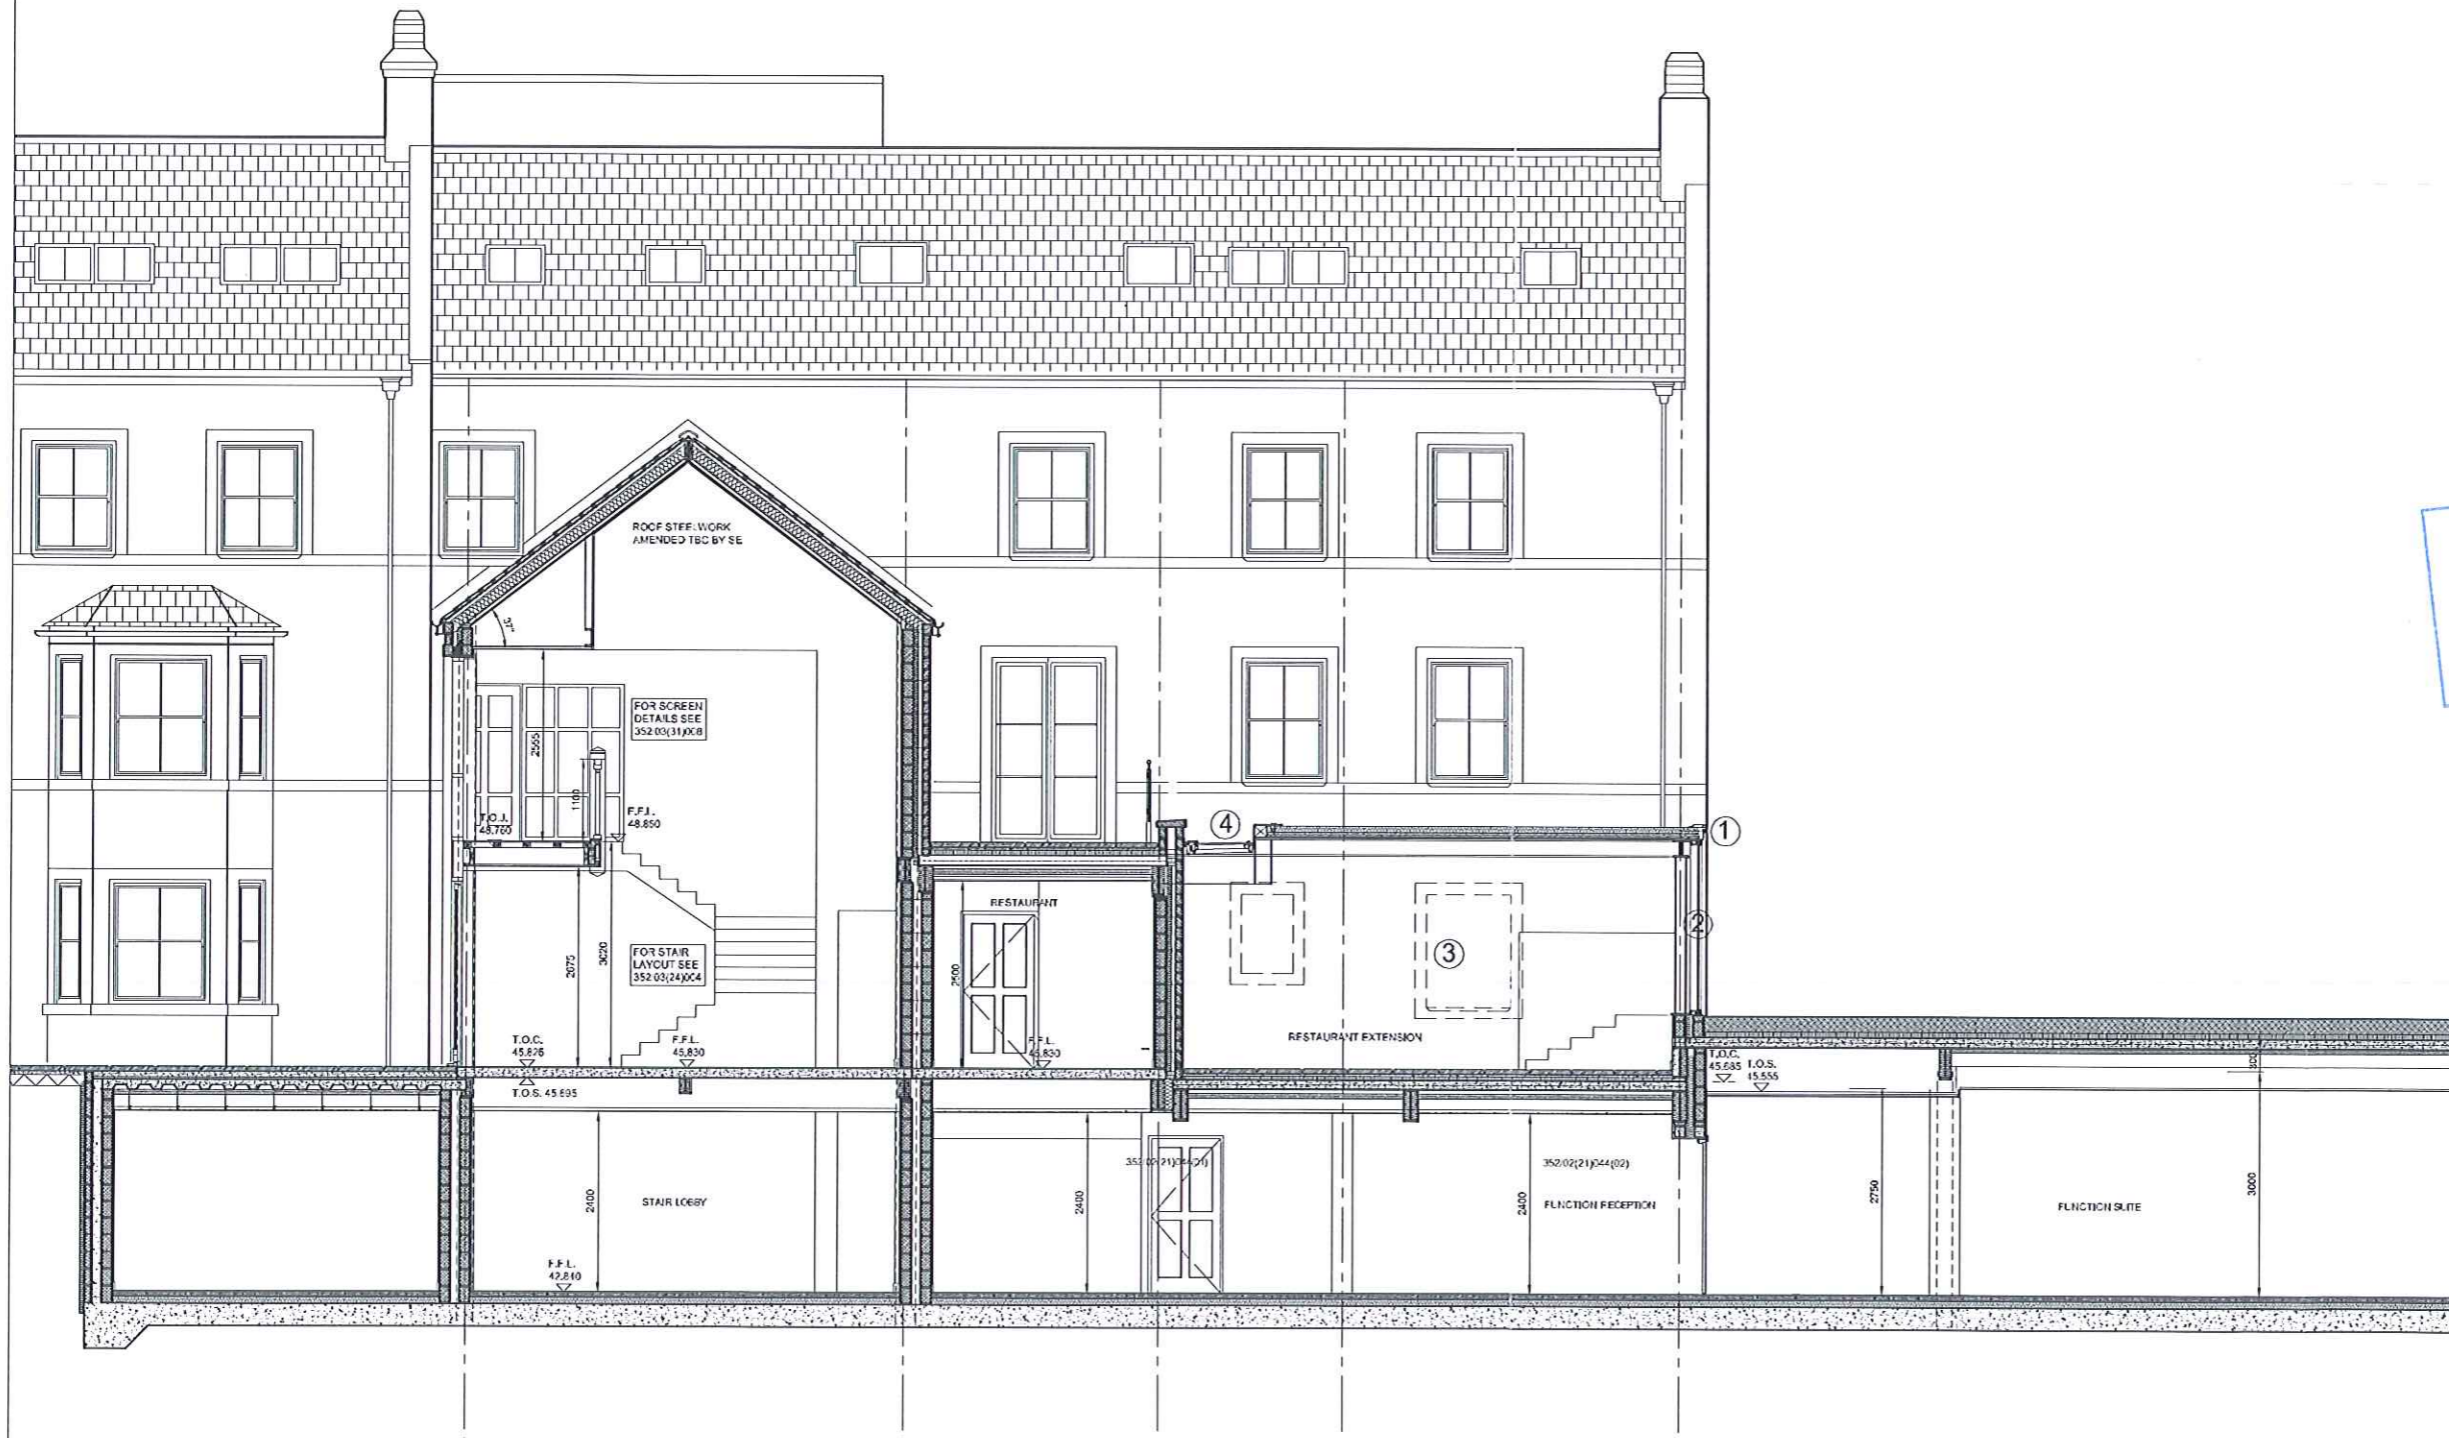

- ① Metal clad eaves system. Colour to match existing.
- ② Aluminium curtain walling system. Manufacture and colour to match existing.
- ③ Existing windows removed and blocked up. Wall finish to match existing.
- ④ 900mm Glazed Link

APPROVED
 12 JUN 2012

REVISIONS

This design is copyright ©

SKELWITH GROUP



RAITHWAITE HALL

SANDESEND, WHITBY


PROPOSED RESTAURANT
EXTENSION SECTION

Drawn: AWS Scale: 1/100 @A3
 Date: 30-05-12 Checked: MS

brewsterbye architects
 5 NORTH HILL ROAD
 HEADINGLEY
 LEEDS
 LS6 2EN
 telephone: 0113 2754300
 fax: 0113 2814253
 email: info@brewsterbye.co.uk



Dwg No: 360/10(02)301

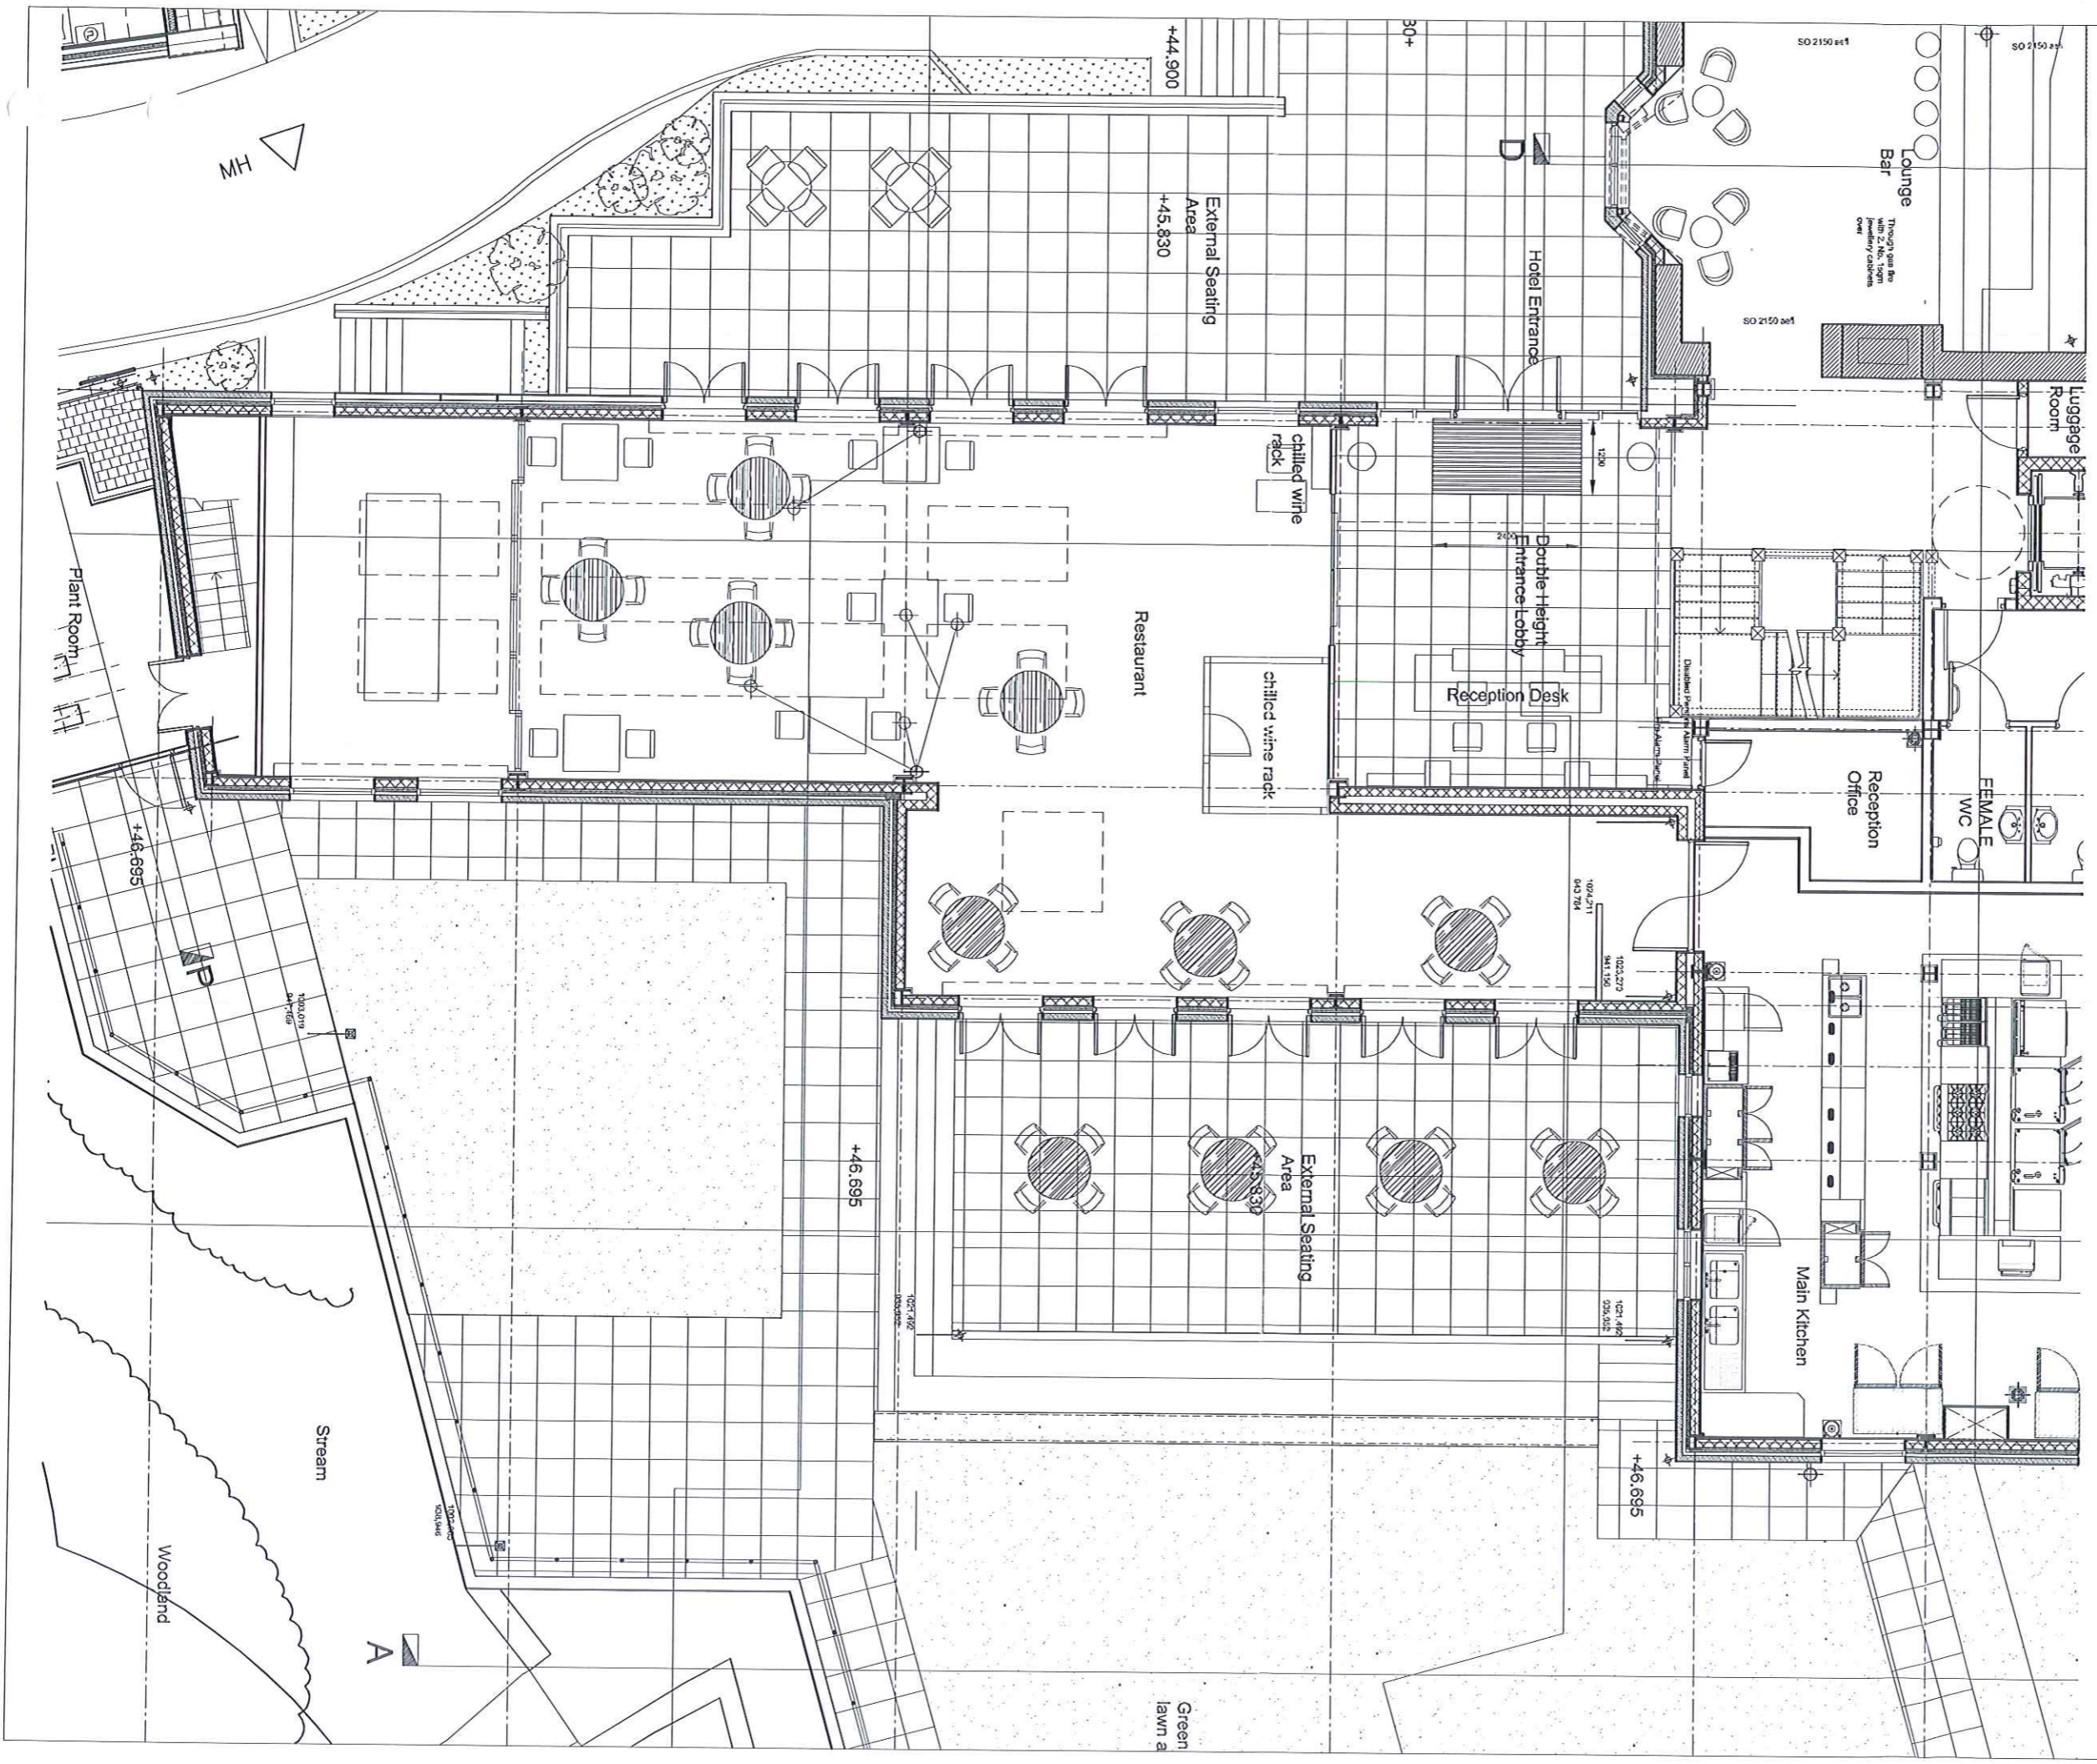

REVISED
12 JUN 2012

REVISIONS

This design is copyright ©

SKELWITH

RAITHWAITE HALL
RESTAURANT EXTENSION


UPPER GROUND FLOOR
EXISTING RESTAURANT PLAN

Drawn: MH Scale: 1:100 @ A3
Date: 05/12 Checked: CA

brewsterbye architects

5 NORTH HILL ROAD
HEADINGLEY
LEEDS
LS6 2EN

tel: 0113 2761000
fax: 0113 2644250
www: www.brewsterbye.co.uk



Dwg No: 360/10(02)103 #