


NYM
09 JUN 2012

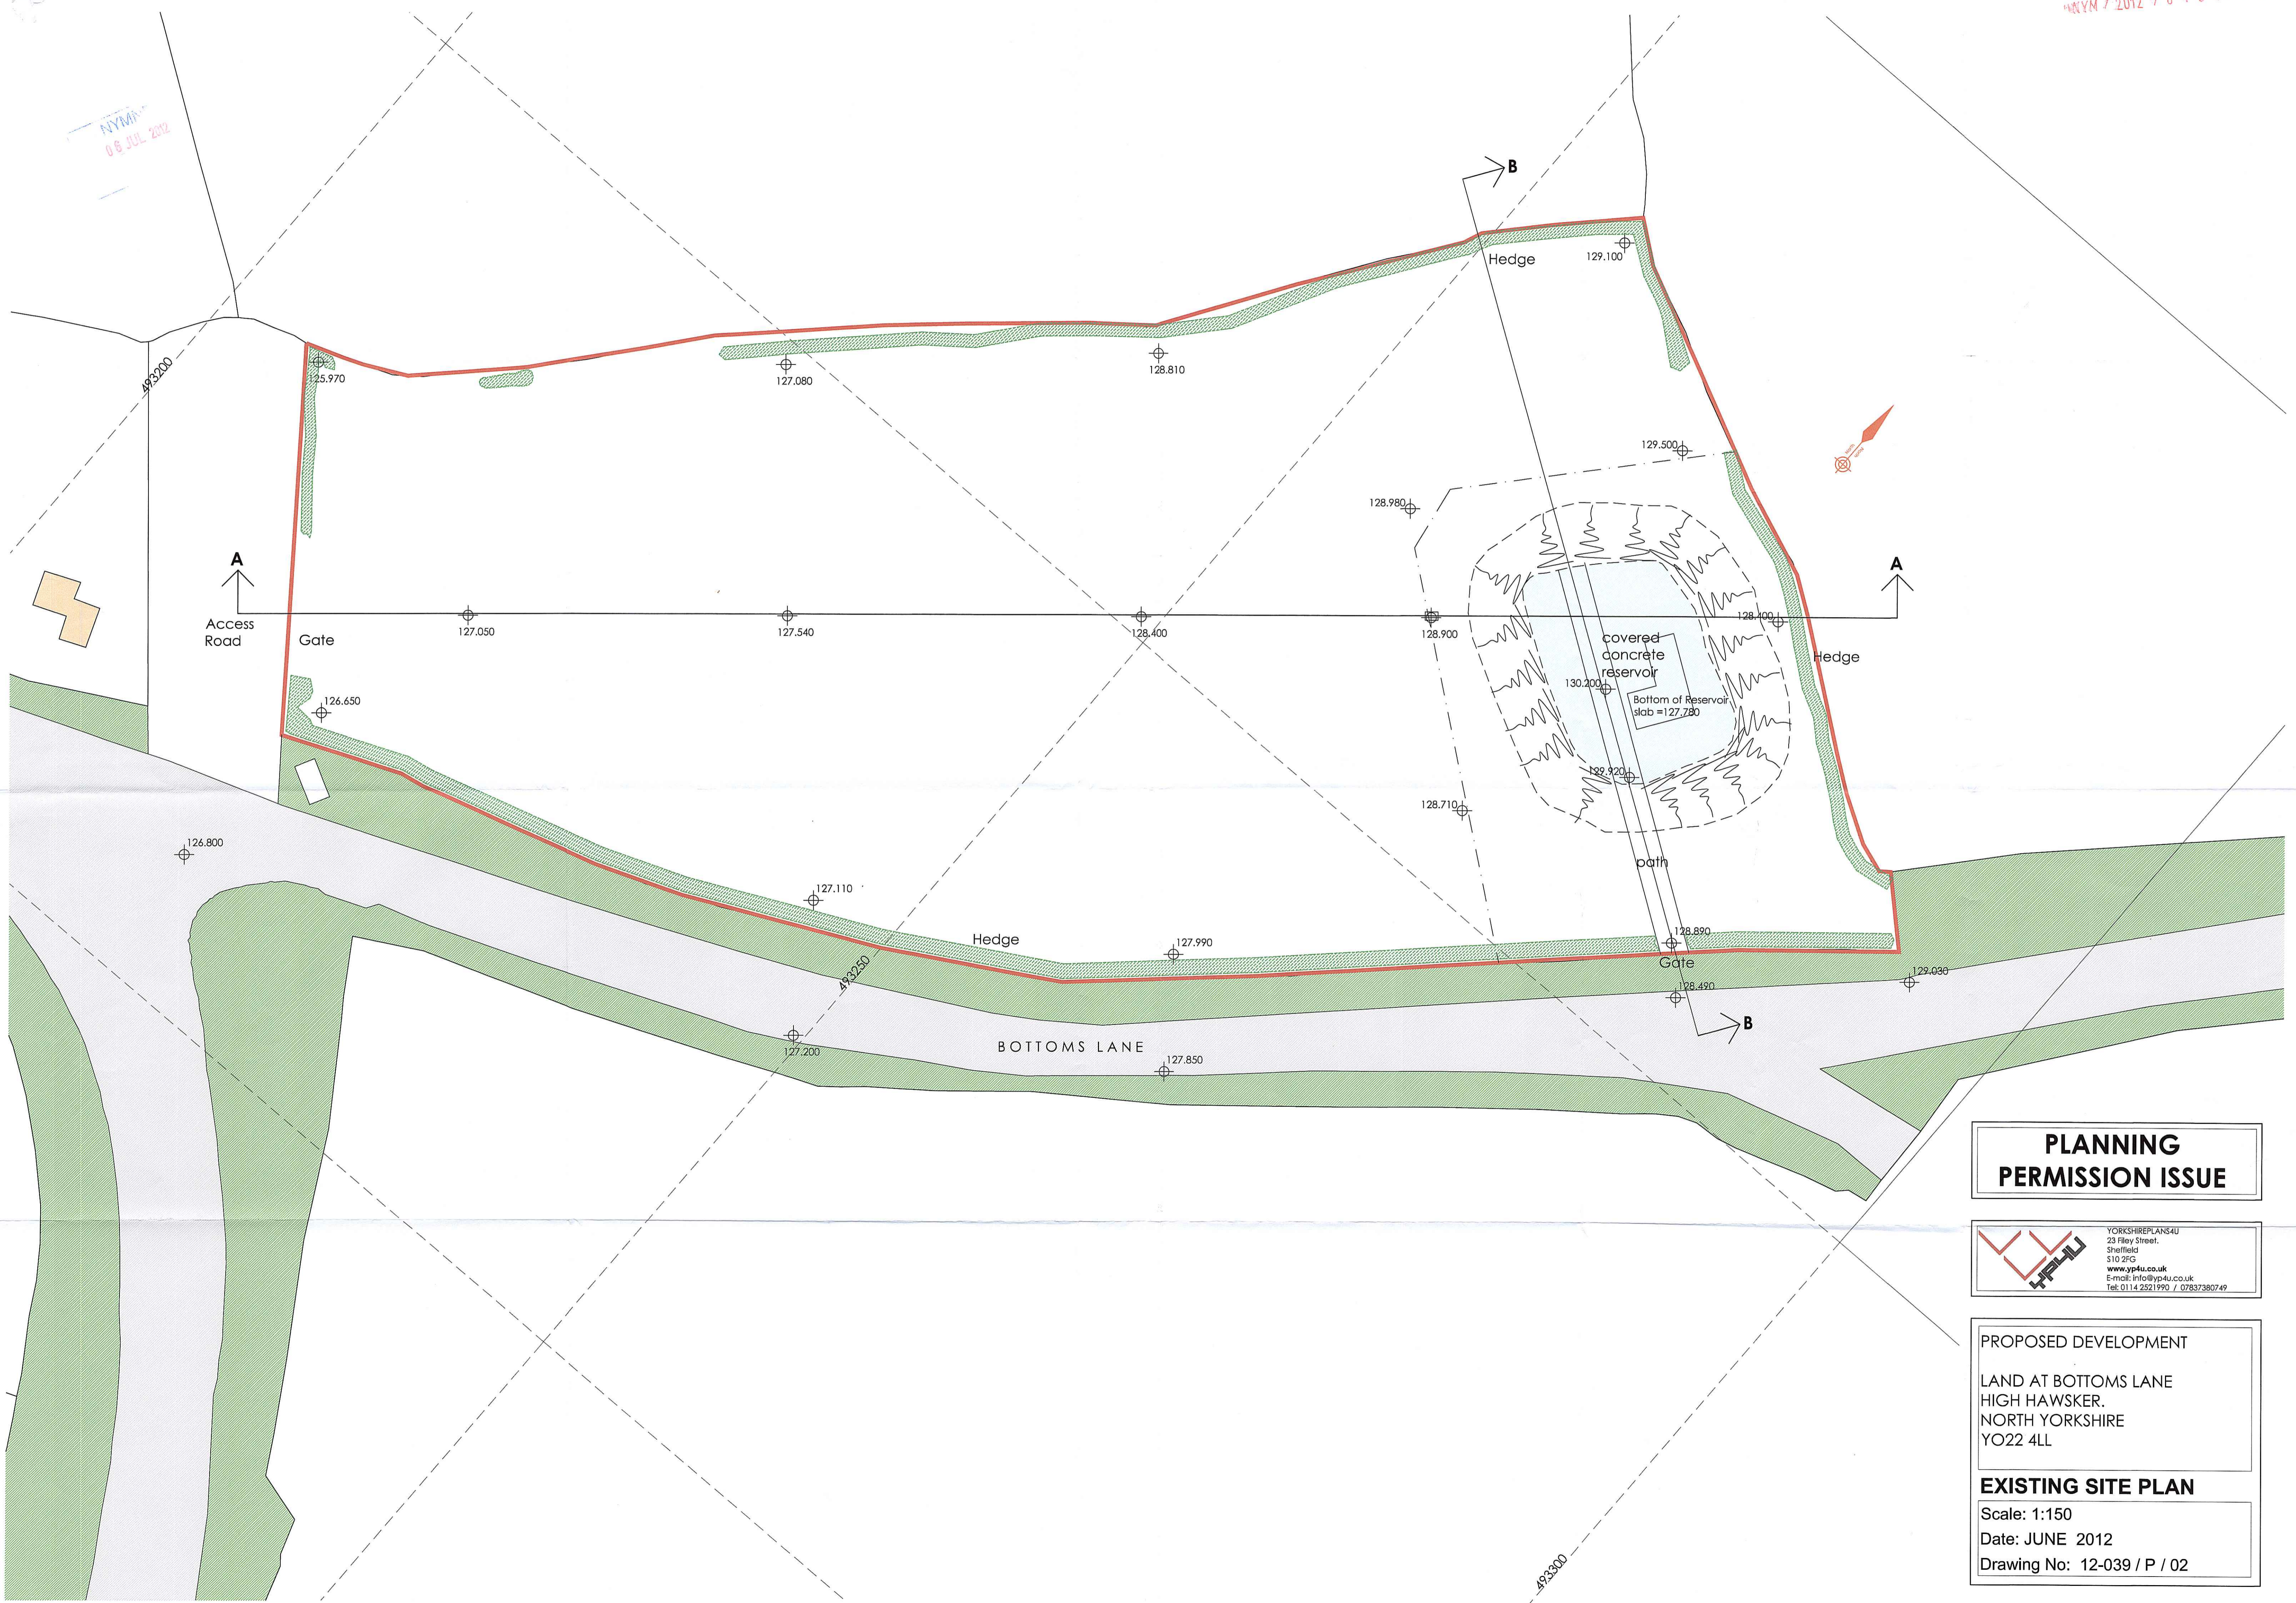

**PLANNING
PERMISSION ISSUE**

YORKSHIREPLANS4U
 23 Fleay Street,
 Sheffield
 S10 2FG
 www.ypp4u.co.uk
 E-mail: info@yp4u.co.uk
 Tel: 0114 2521990 / 07857380749

PROPOSED DEVELOPMENT
 LAND AT BOTTOMS LANE
 HIGH HAWSKER,
 NORTH YORKSHIRE
 YO22 4LL

EXISTING SITE PLAN
 Scale: 1:150
 Date: JUNE 2012
 Drawing No: 12-039 / P / 02



- LEGEND**
-  Gravel driveway
 -  Grasscrete hardstanding
 -  Grassed area
 -  Proposed shrub planting
 -  Proposed tree planting
 -  Proposed 1200mm high timber fence


**PLANNING
PERMISSION ISSUE**

 YORKSHIREPLANS4U
23 Fley Street,
Sheffield
S10 2FG
www.ypp4u.co.uk
E-mail: info@yp4u.co.uk
Tel: 0114 2521190 / 07837380749


PROPOSED DEVELOPMENT
LAND AT BOTTOMS LANE
HIGH HAWSKER,
NORTH YORKSHIRE
YO22 4LL

PROPOSED SITE PLAN
Scale: 1:150
Date: JUNE 2012
Drawing No: 12-039 / P / 03


NYM
05 JUL 2012

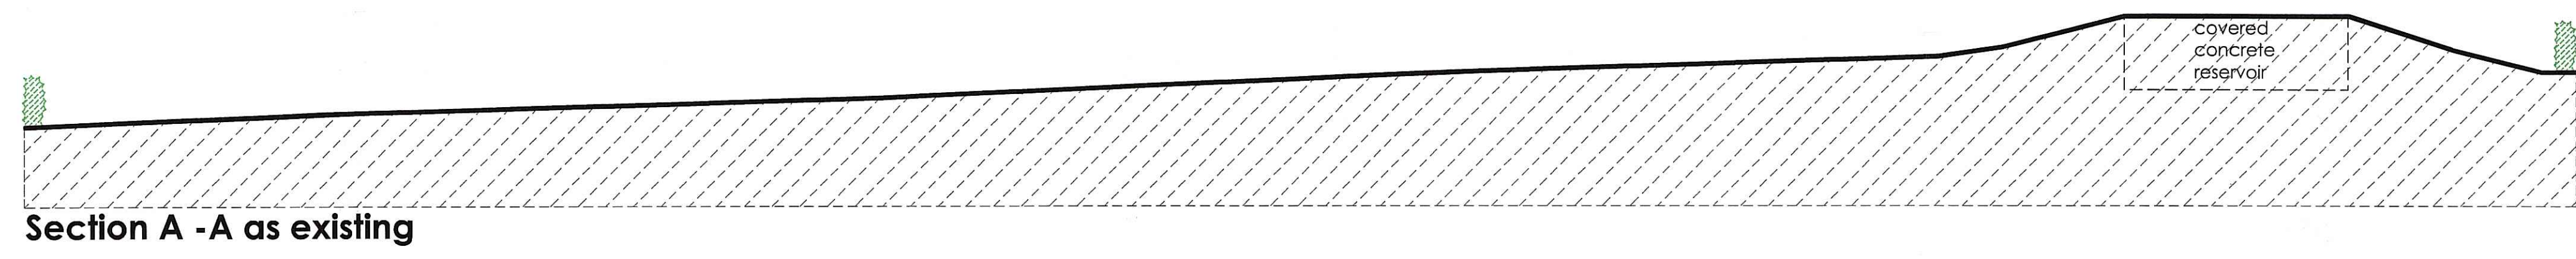


Section A - A as existing

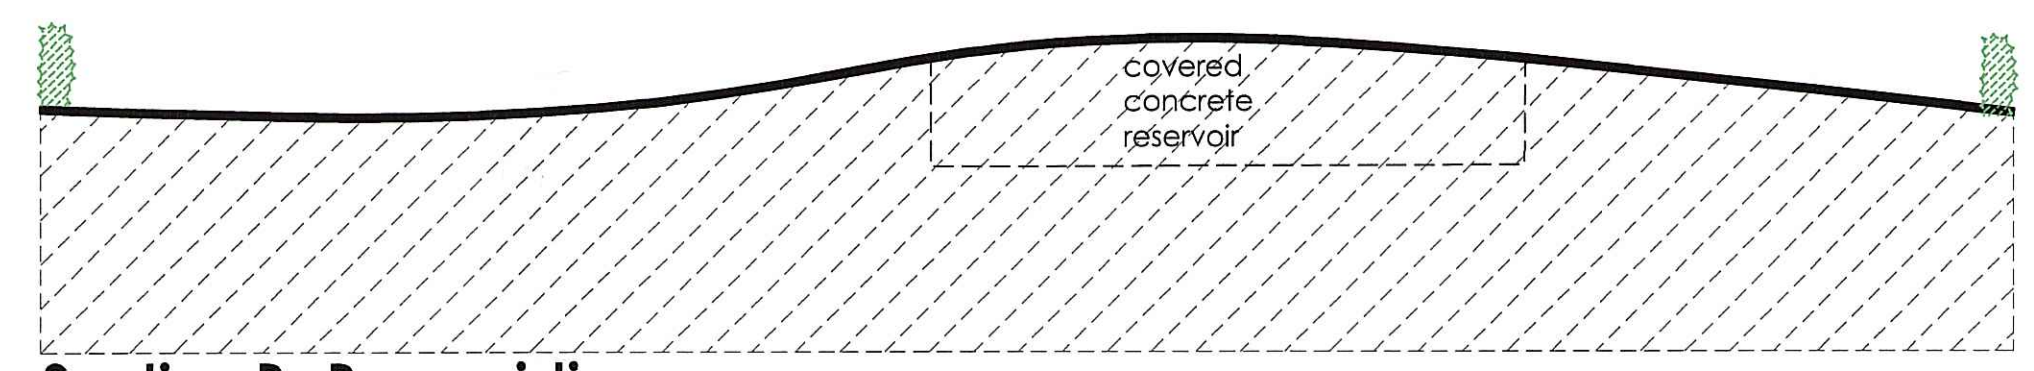

Section B - B as existing

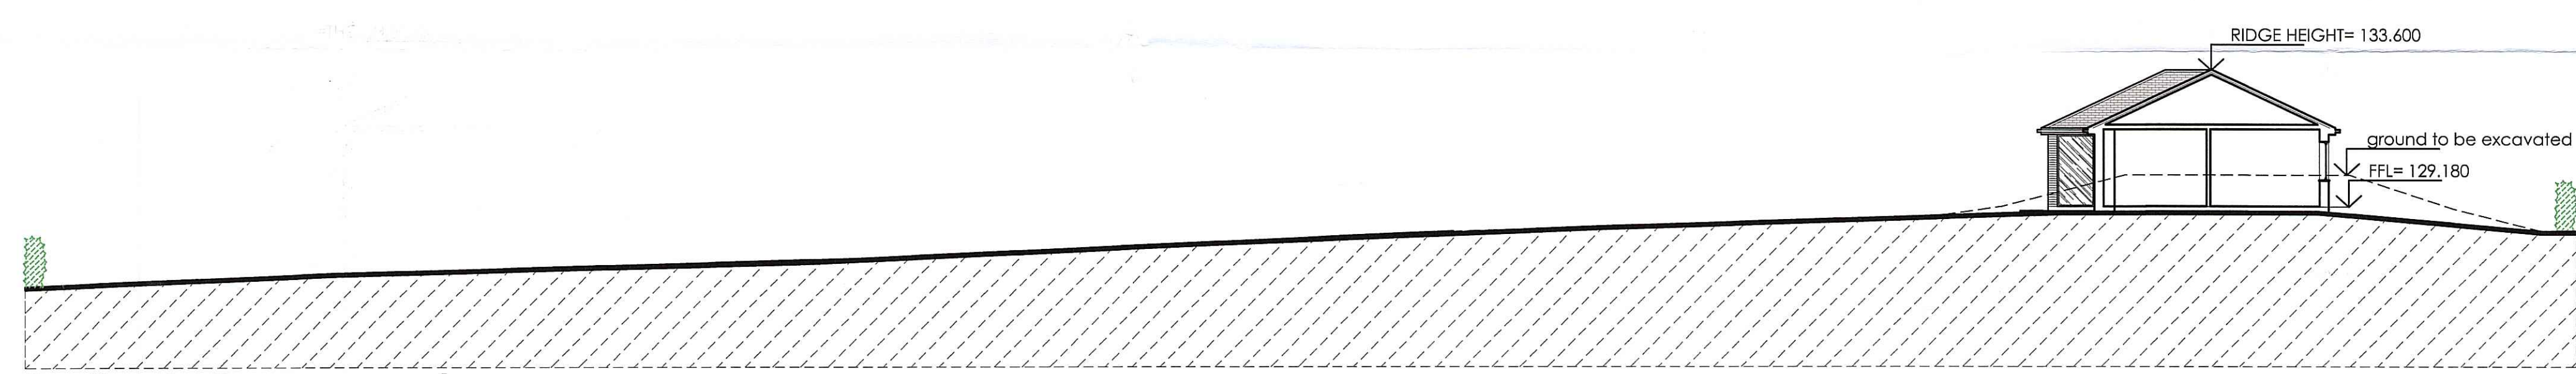

Section A - A as proposed

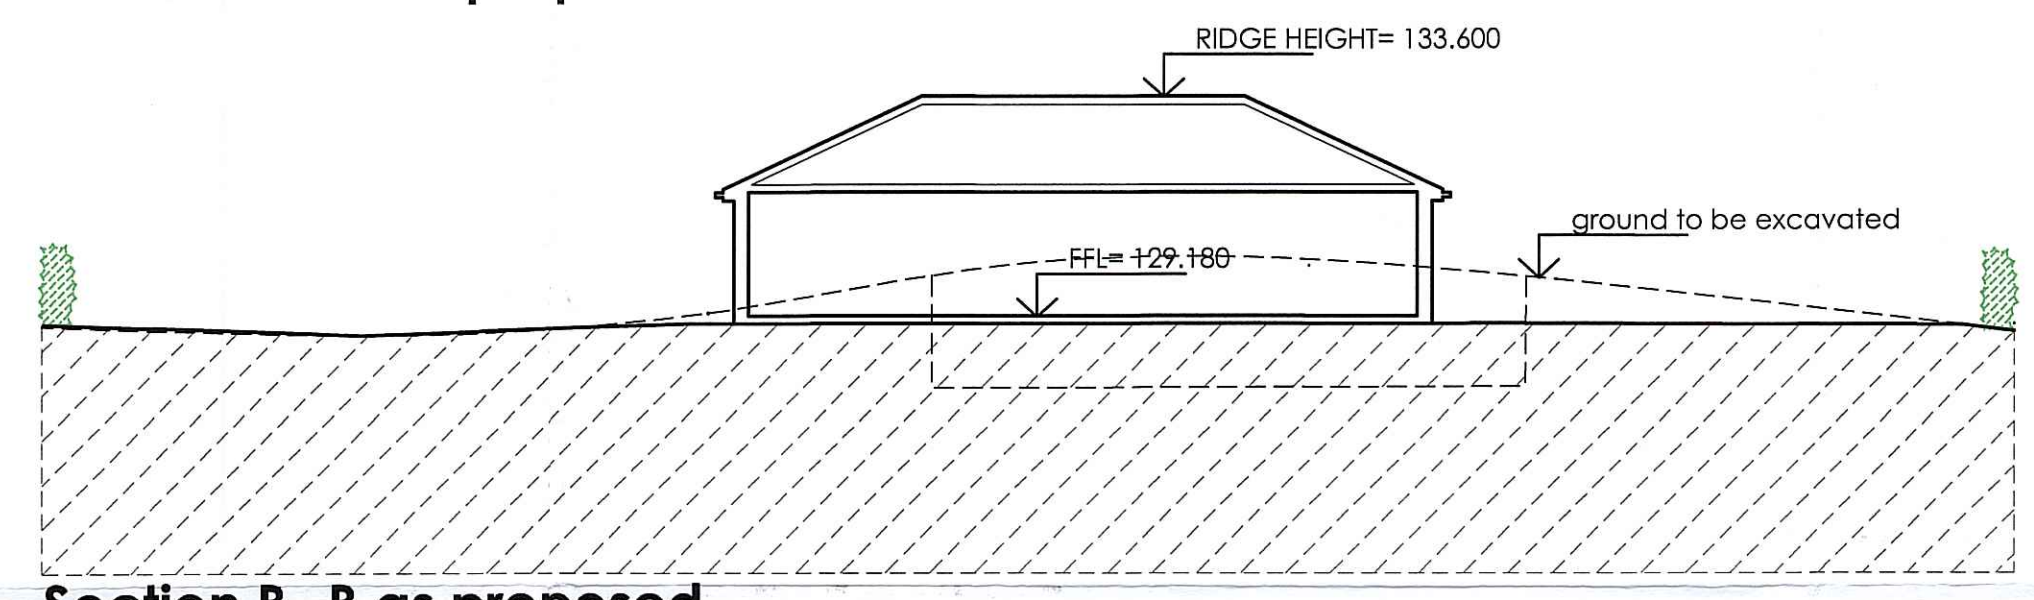

Section B - B as proposed


0 6 JUL 2012

PLANNING PERMISSION ISSUE

YORKSHIREPLANS4U
23 Filly Street,
Sheffield
S10 2FG
www.yplan4u.co.uk
E-mail: info@yplan4u.co.uk
Tel: 0114 2521990 / 07837380749

PROPOSED DEVELOPMENT
LAND AT BOTTOMS LANE
HIGH HAWSKER,
NORTH YORKSHIRE
YO22 4LL


SITE SECTIONS
Scale: 1:150
Date: JUNE 2012
Drawing No: 12-039 / P / 04

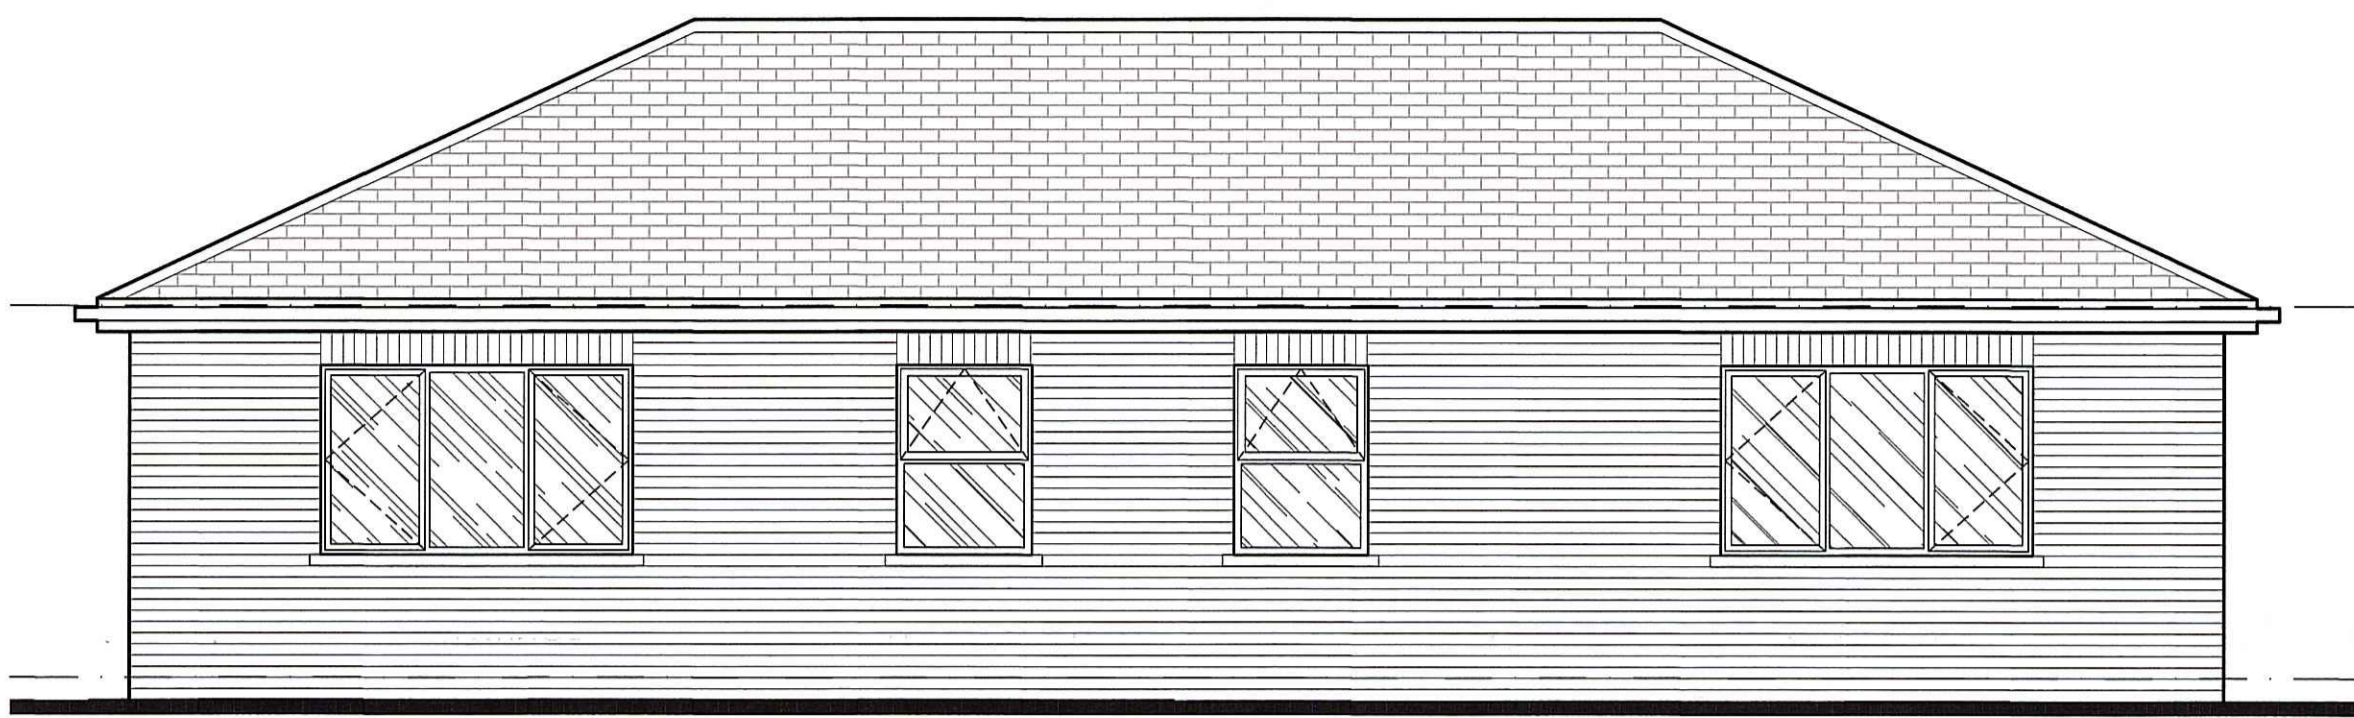


REAR (NORTH) ELEVATION




SIDE (WEST) ELEVATION

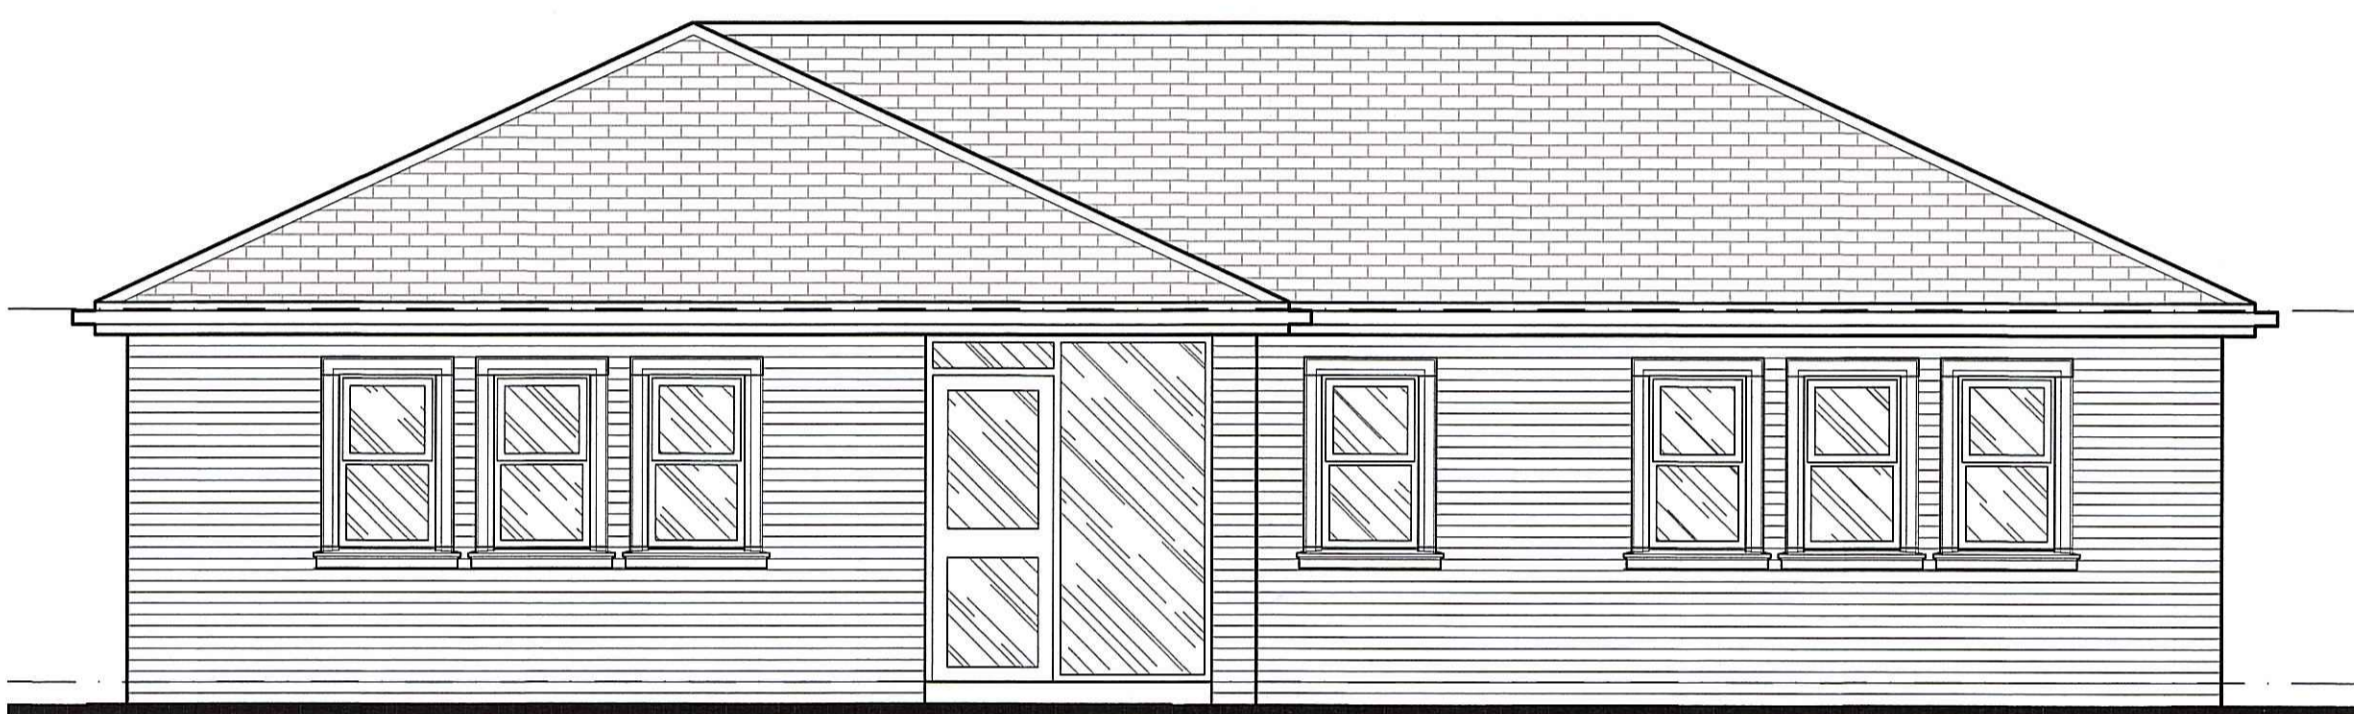


FRONT (SOUTH) ELEVATION

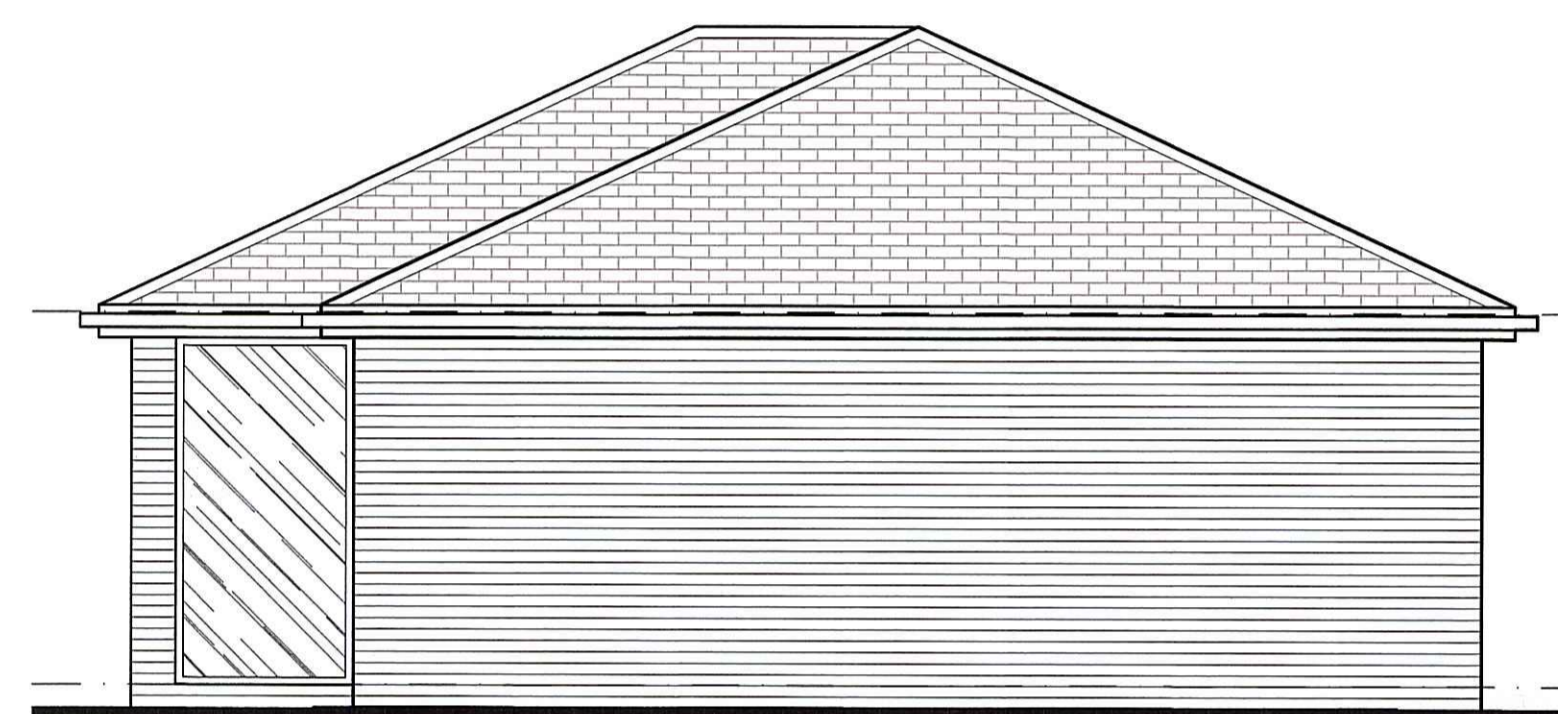


SIDE (EAST) ELEVATION

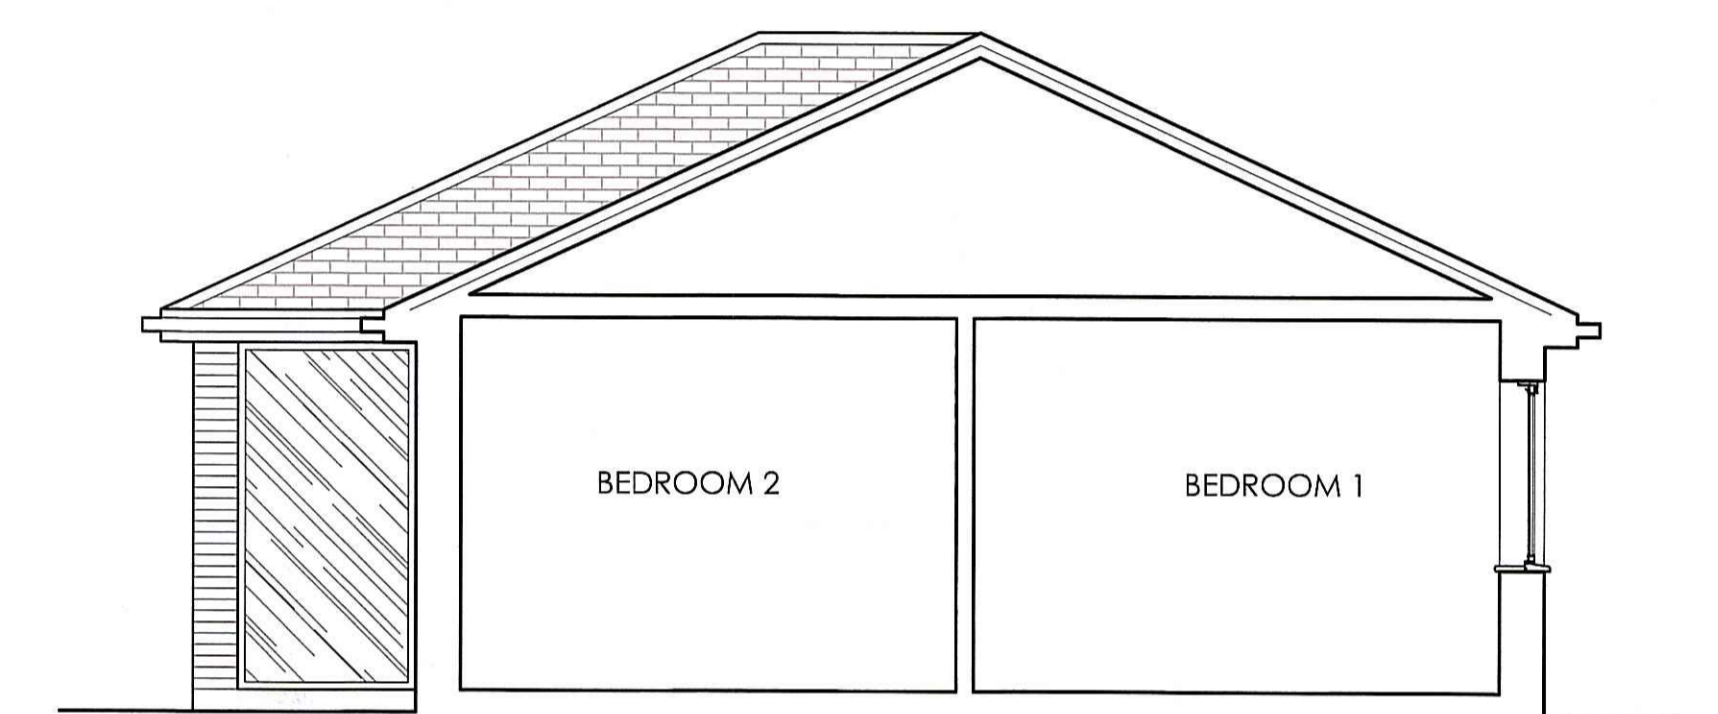

CROSS-SECTION

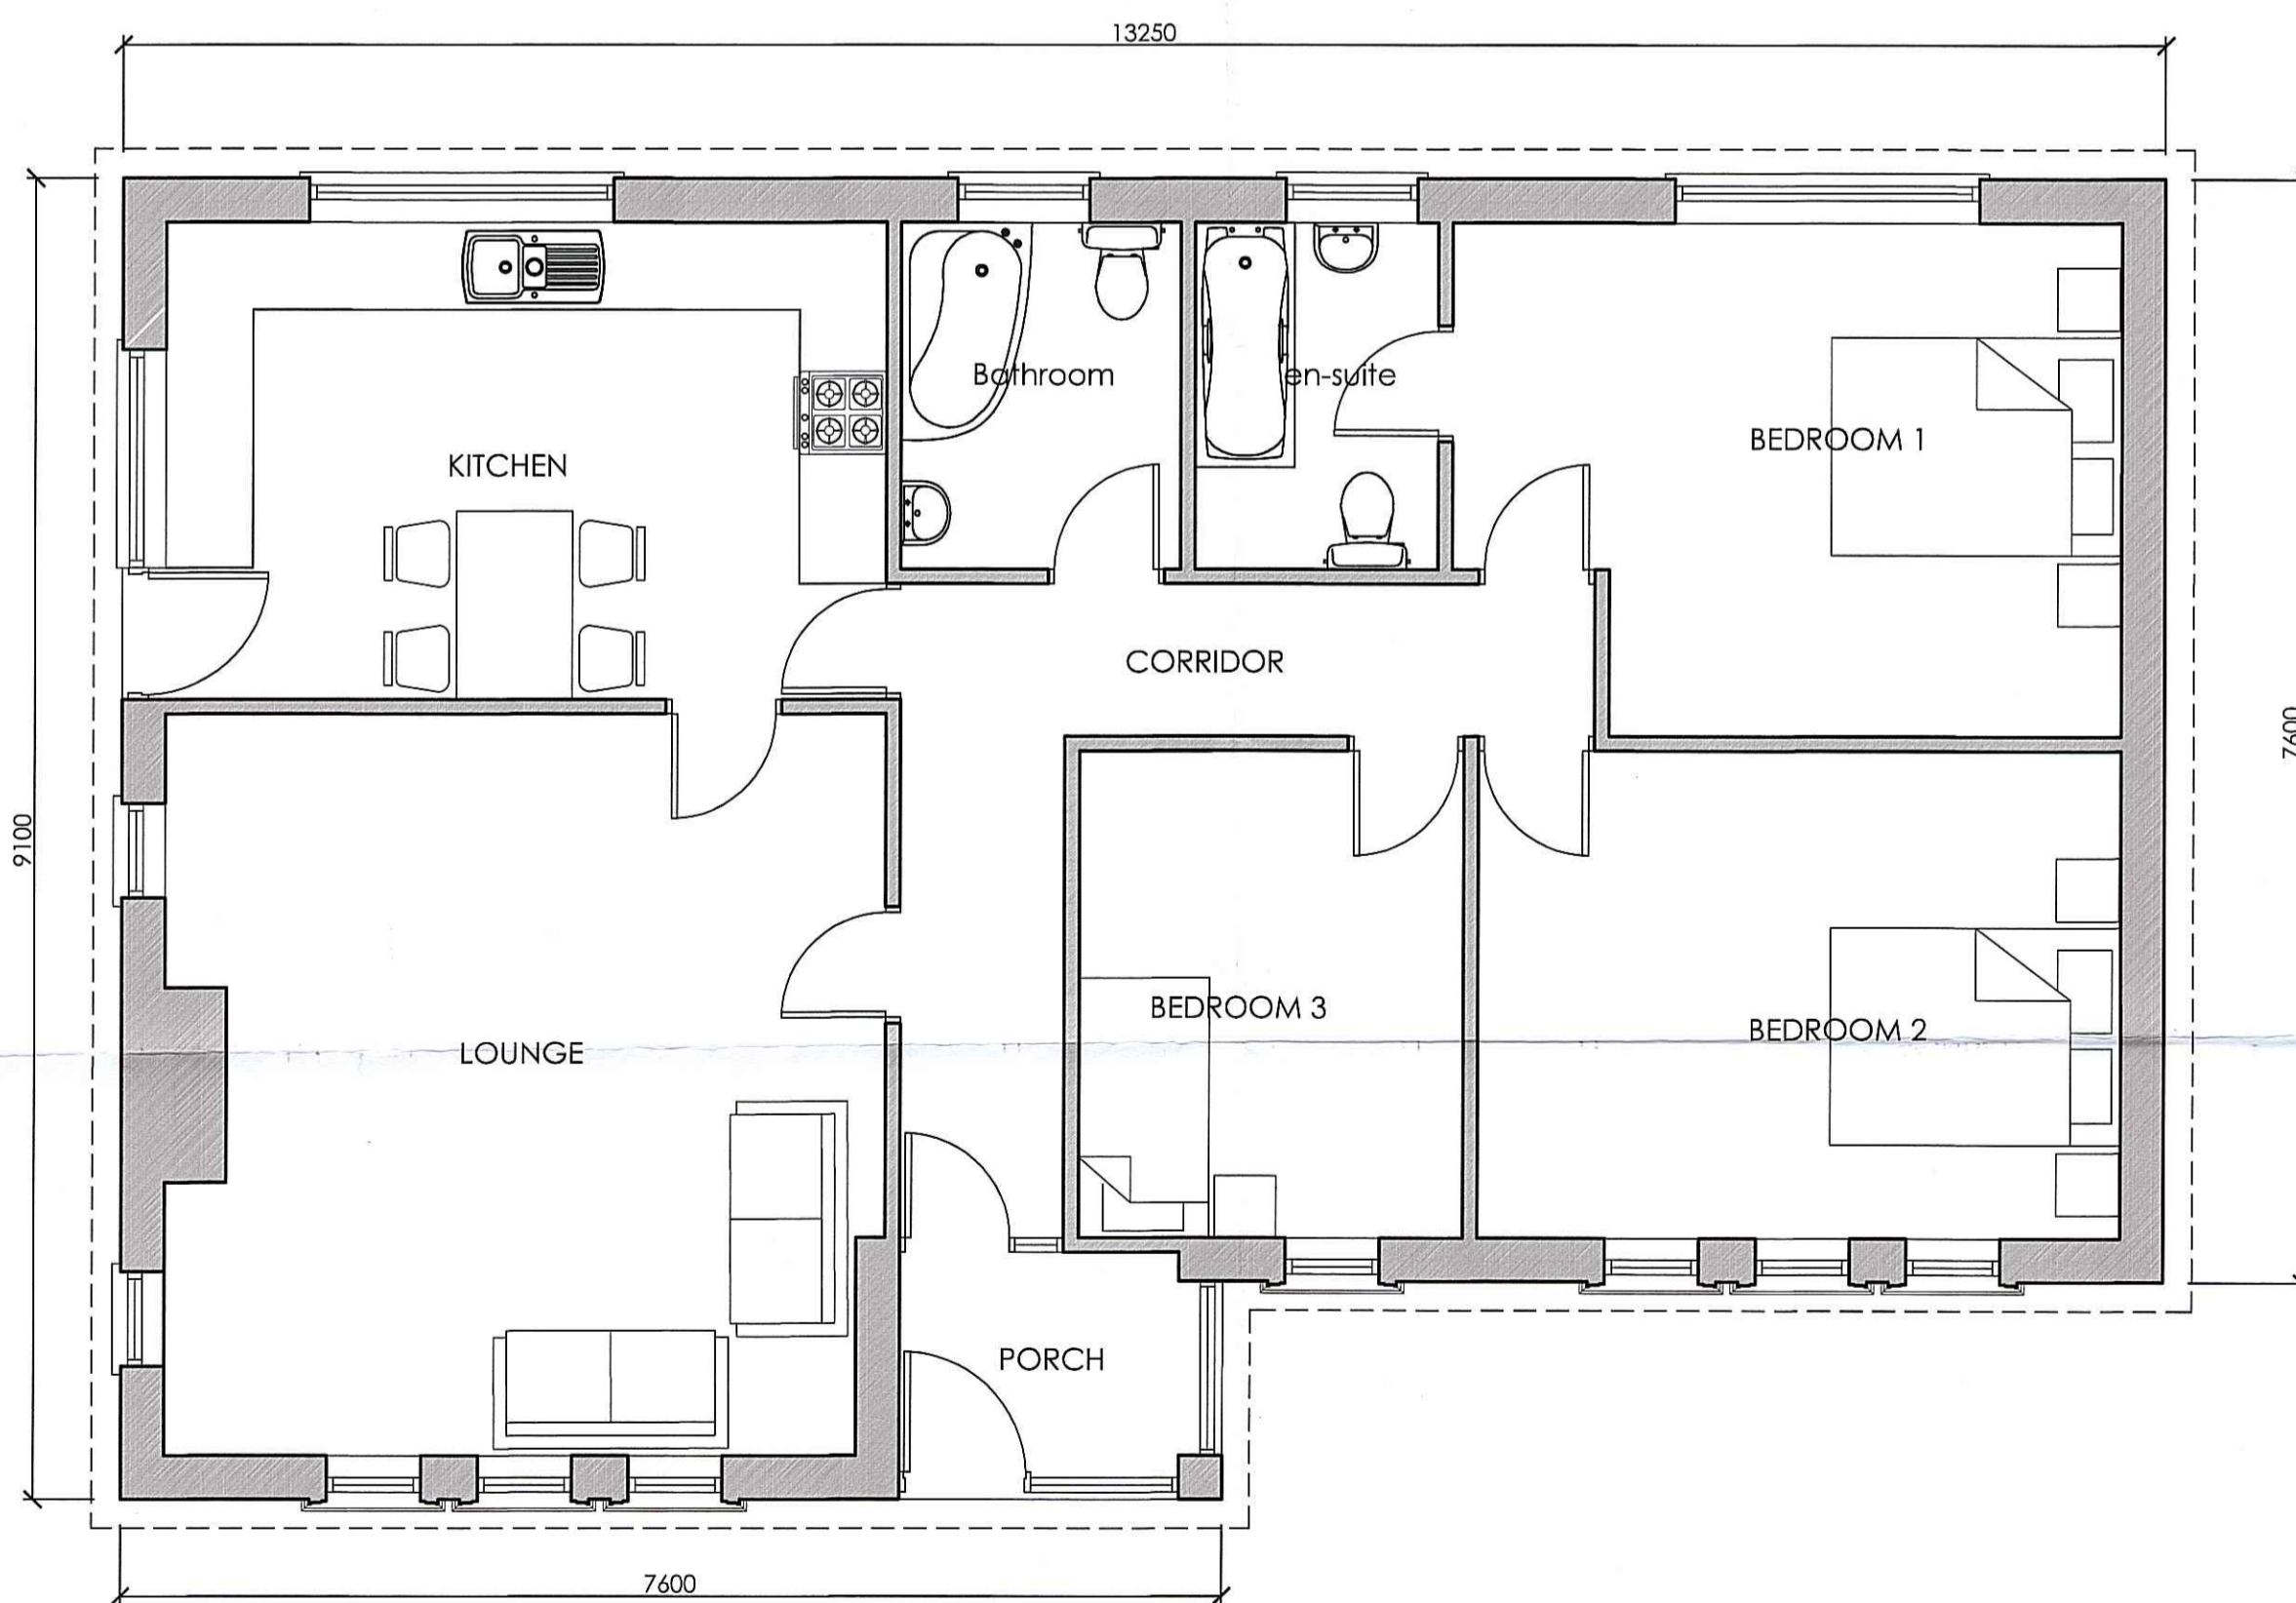

ROOF PLAN

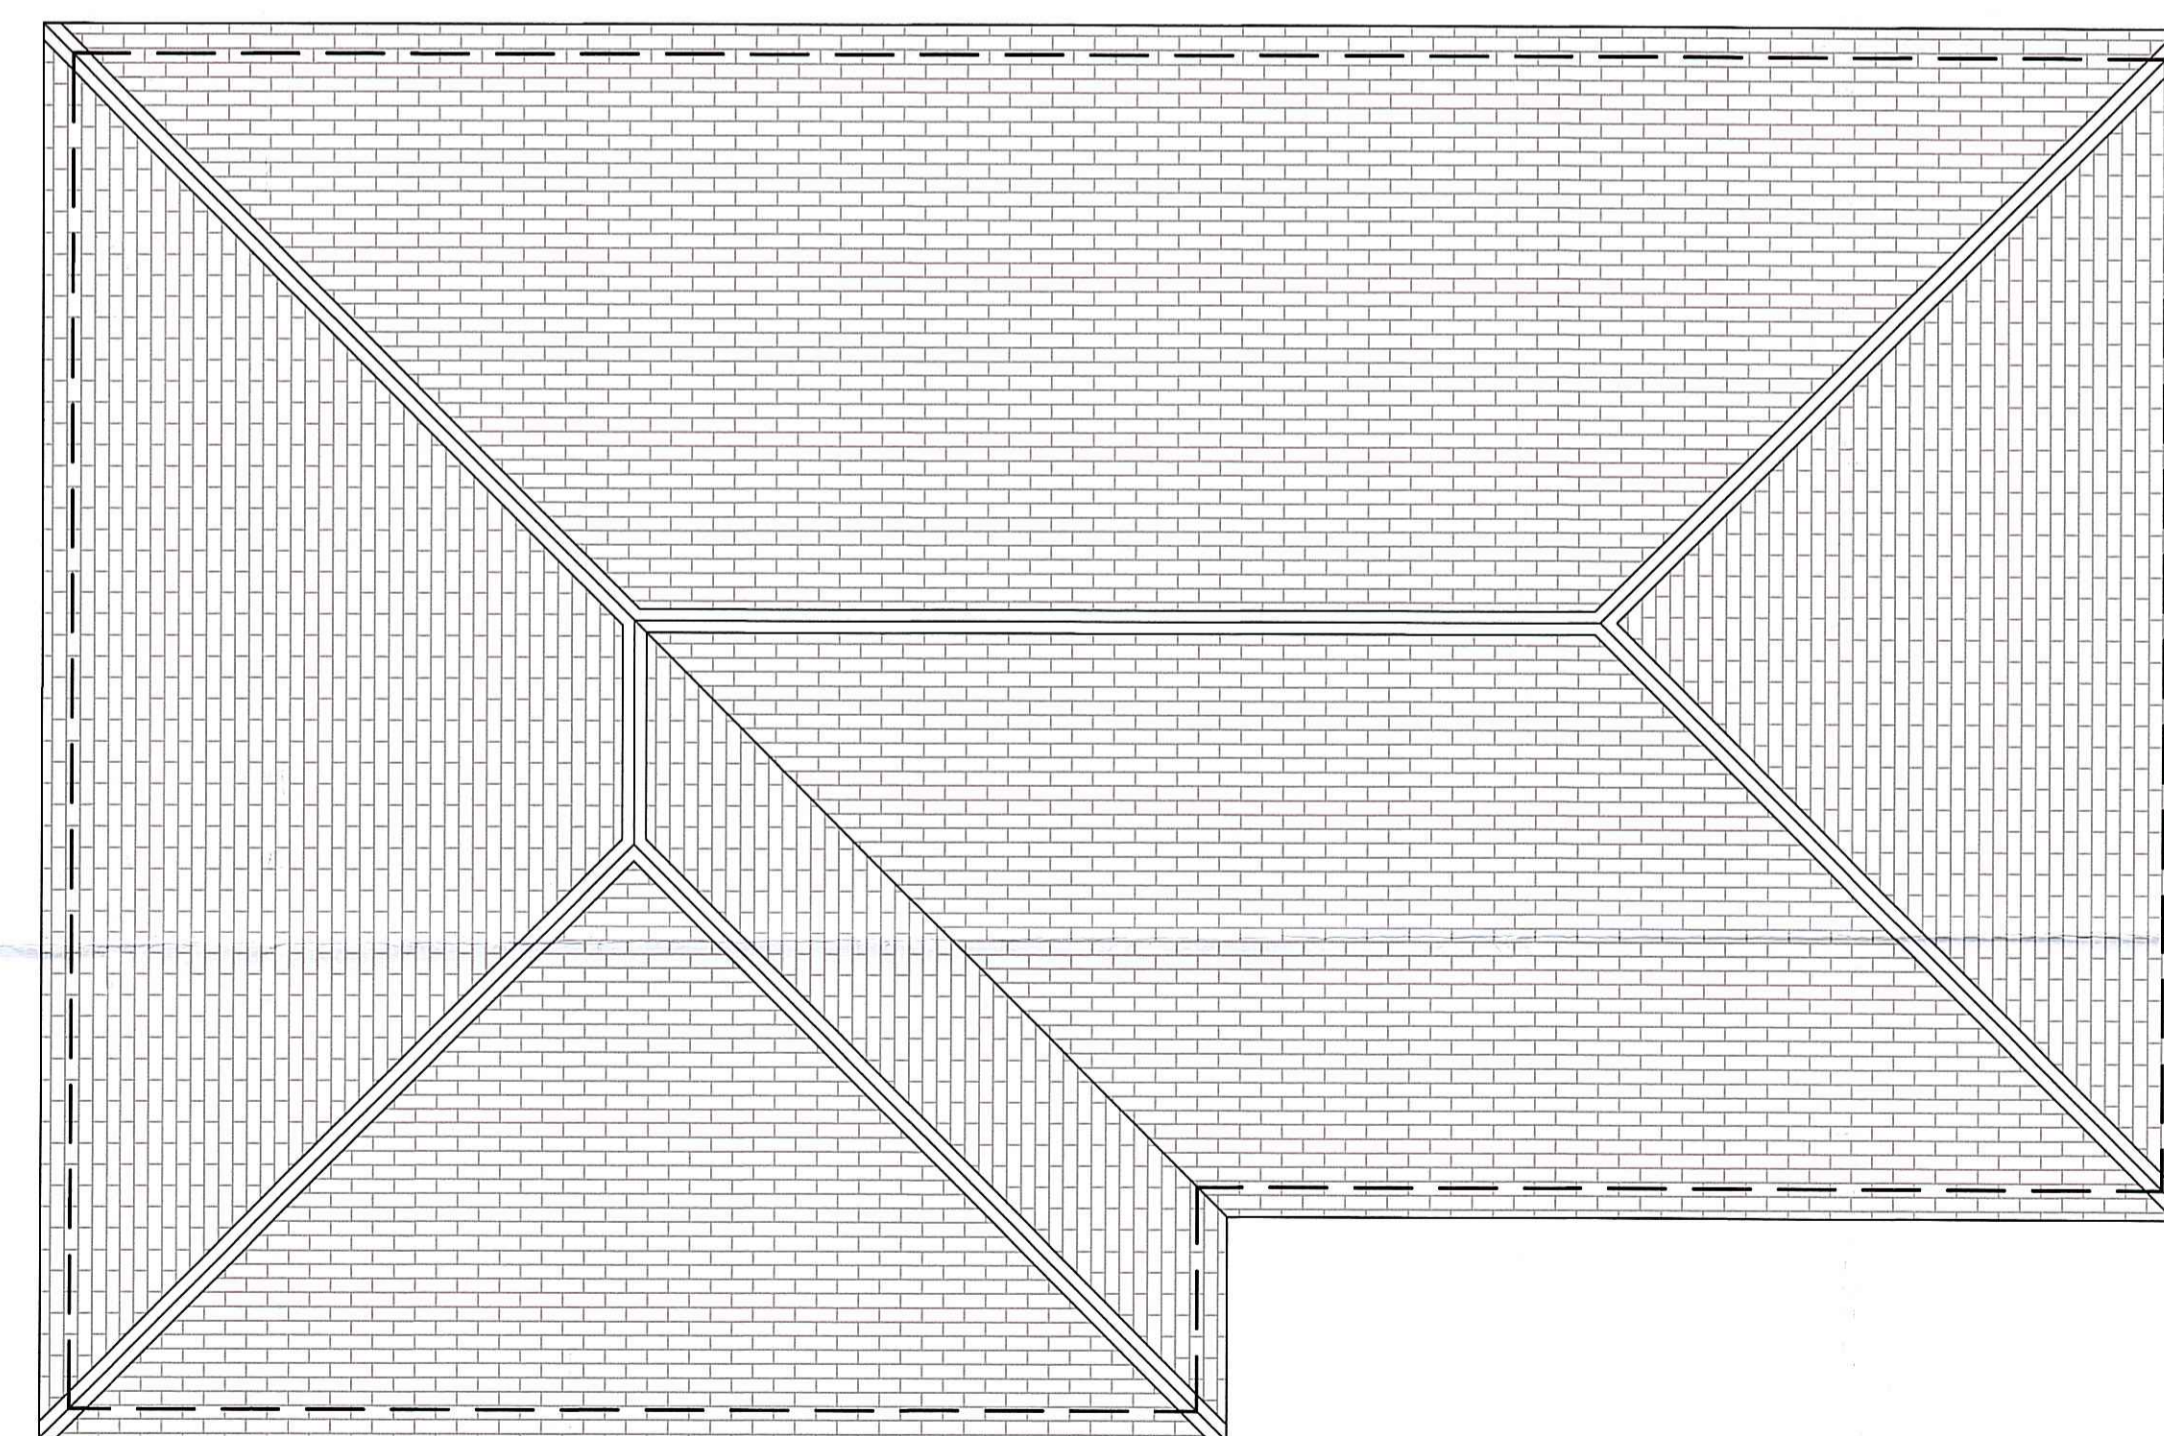

ROOF PLAN

NYM/PA
06 JUL 2012

**PLANNING
PERMISSION ISSUE**

YORKSHIREPLANS4U
23 Fley Street,
Sheffield
S10 2FG
www.ypp4u.co.uk
E-mail: info@ypp4u.co.uk
Tel: 0114 252 1990 / 07837380749

PROPOSED DEVELOPMENT
LAND AT BOTTOMS LANE
HIGH HAWSKER,
NORTH YORKSHIRE
YO22 4LL

PROPOSED BUNGALOW
Scale: 1:50
Date: JUNE 2012
Drawing No: 12-039 / P / 03