


Do Not Scale From this drawing


NYMNP
10 JUL 2012

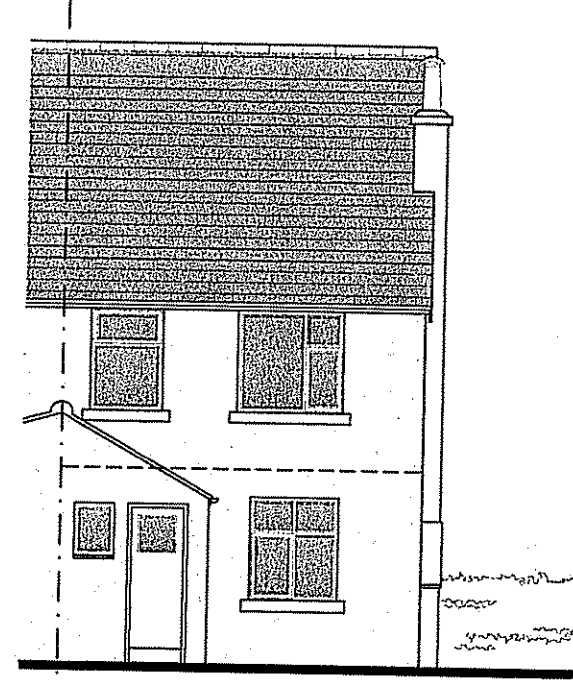


Rear Elevation
1:100




Side Elevation
1:100

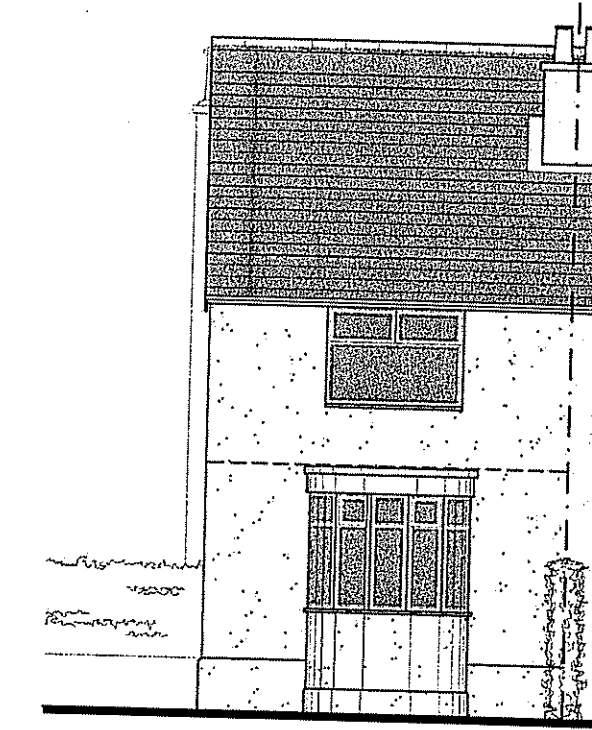


Front Elevation
1:100

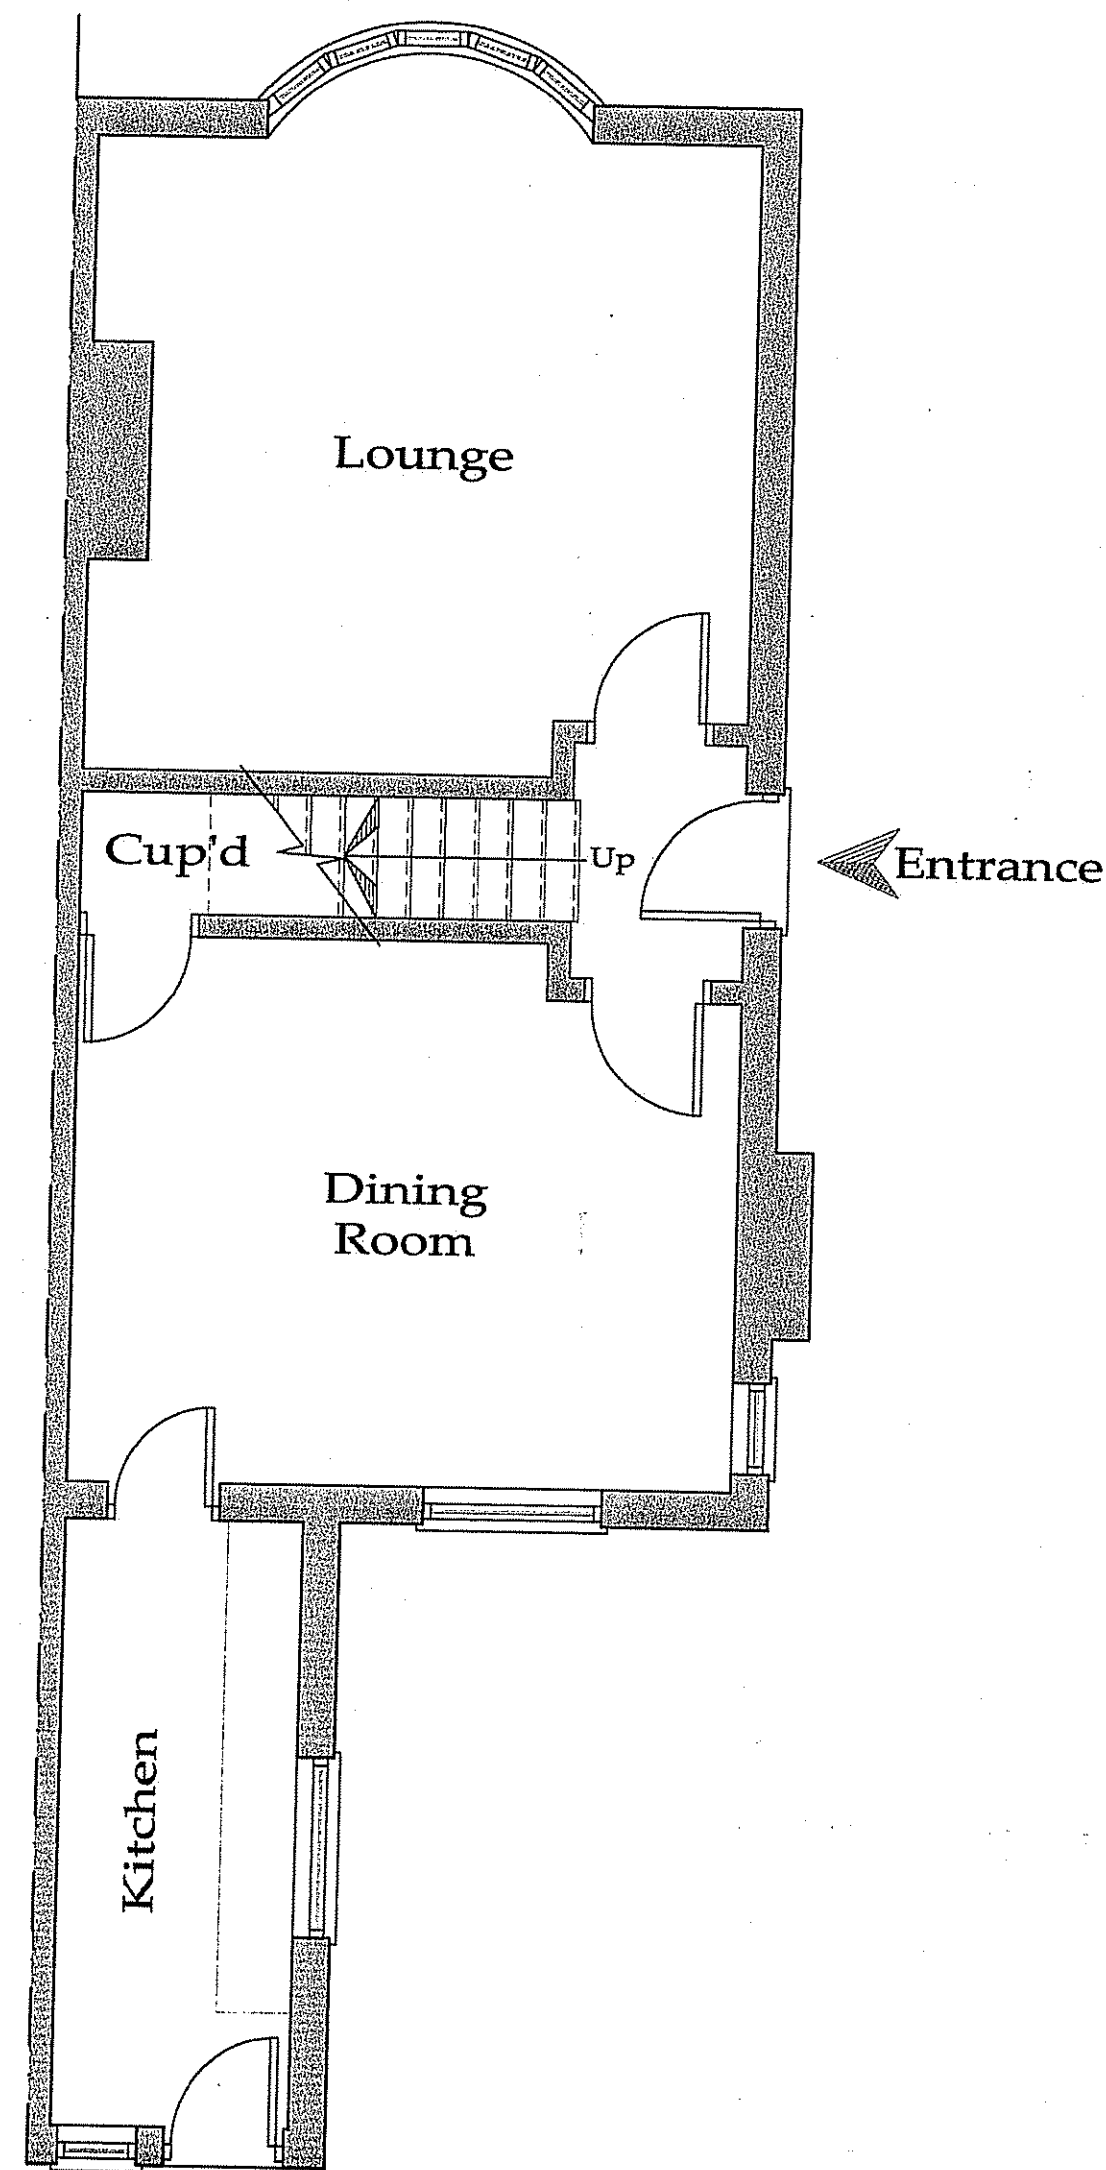


Existing Ground Plan - 1:50

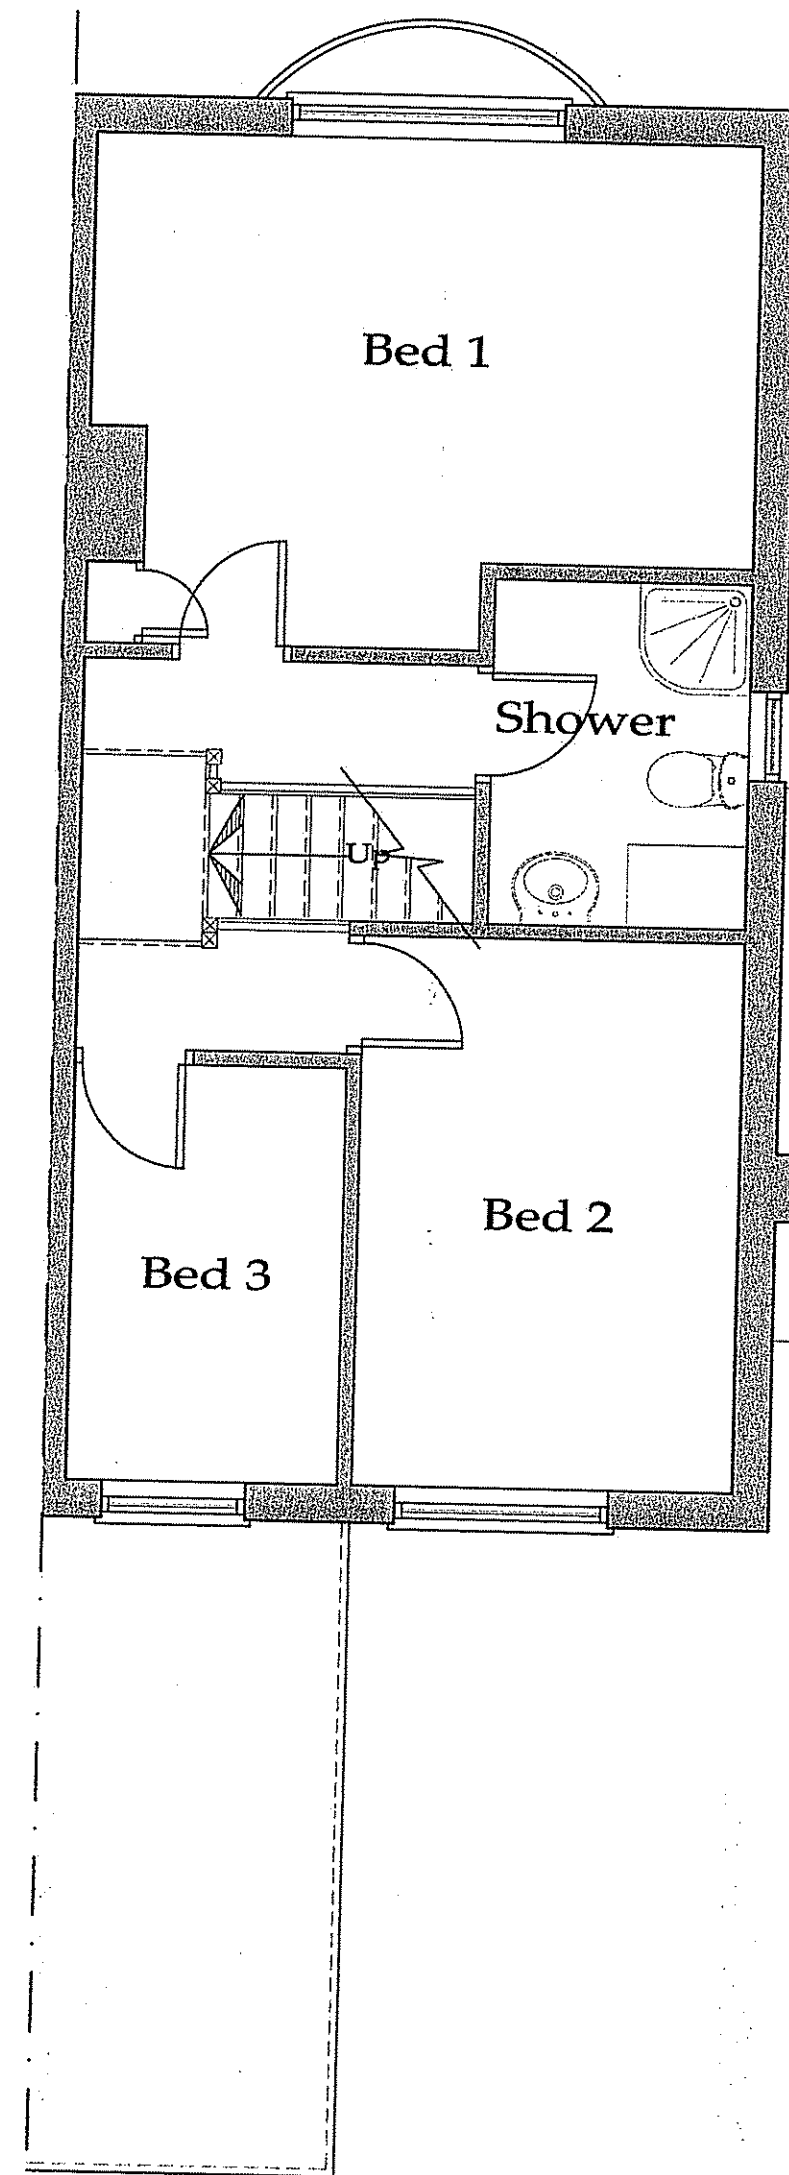

Existing First Plan - 1:50

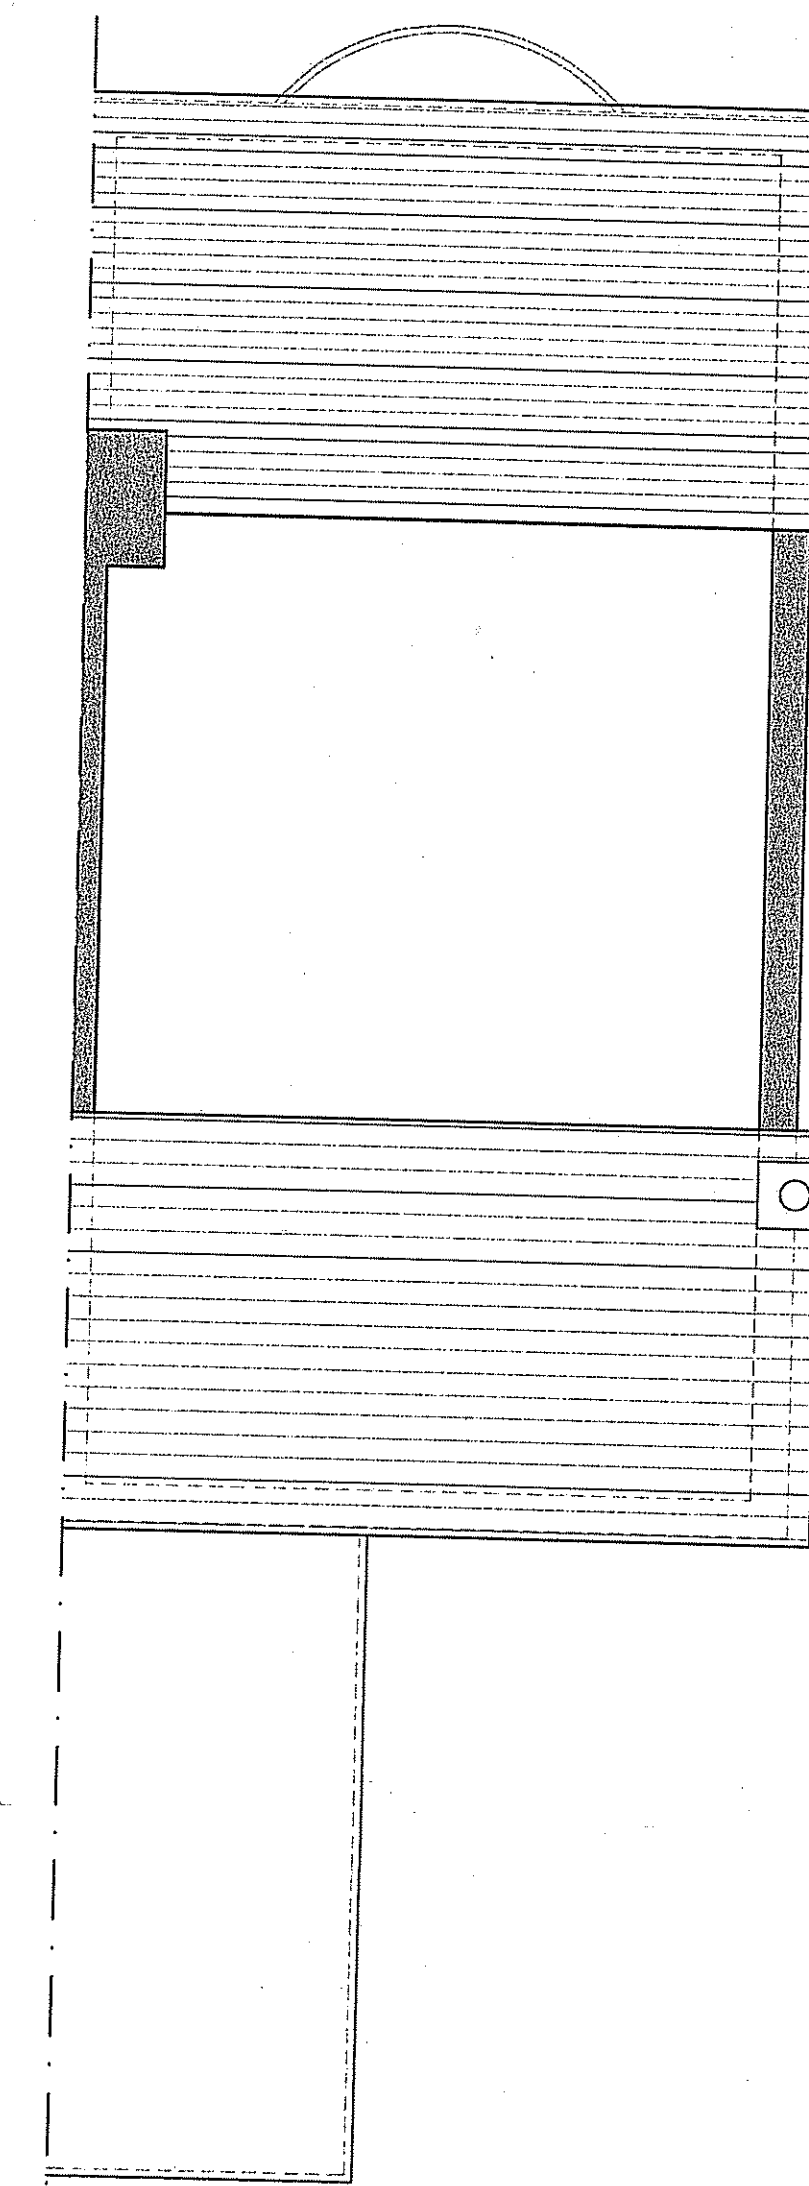

Existing Second Plan - 1:50

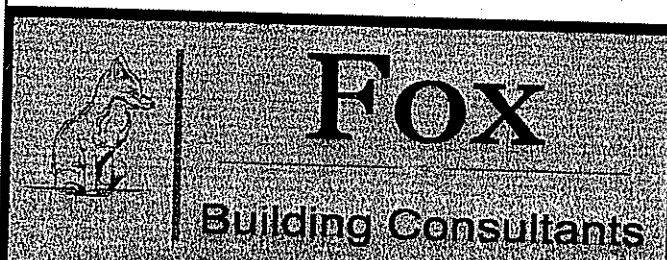

CLIENT:
Mr. & Mrs. Pennock


PROJECT:
Alterations to Reggit Head,
Prospect Field, Robin Hoods Bay

TITLE:
Existing Plans
And Elevations


SCALE: 1:50, 100 @A1 | DATE: 02/07/2012
PROJECT | DRAWING | REV

103-01-A

Do Not Scale From this drawing

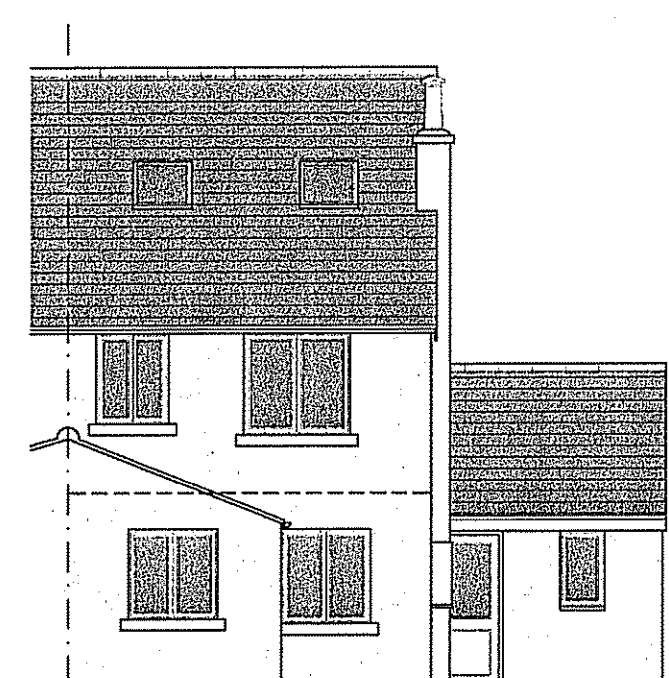

Rear Elevation
1:100

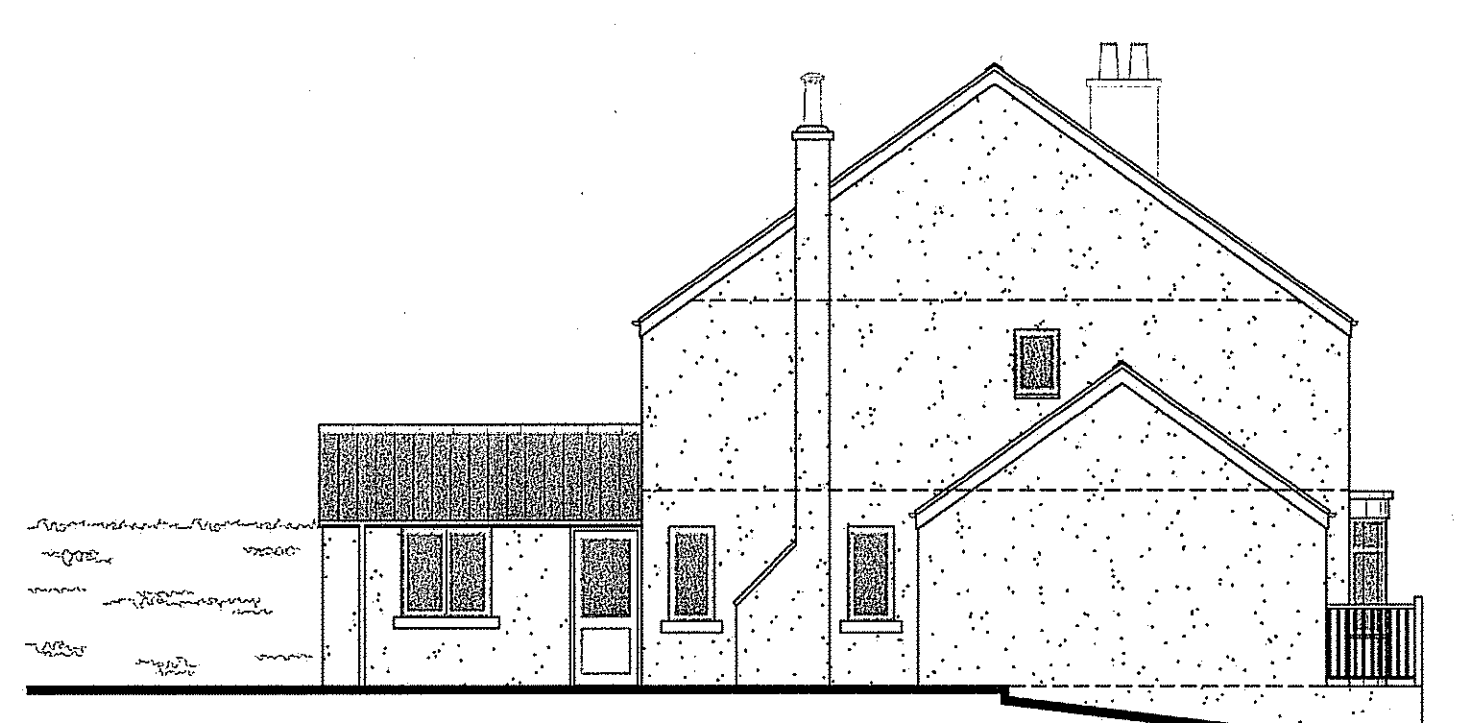


Side Elevation
1:100




Front Elevation
1:100


REVISED
10 JUL 2012

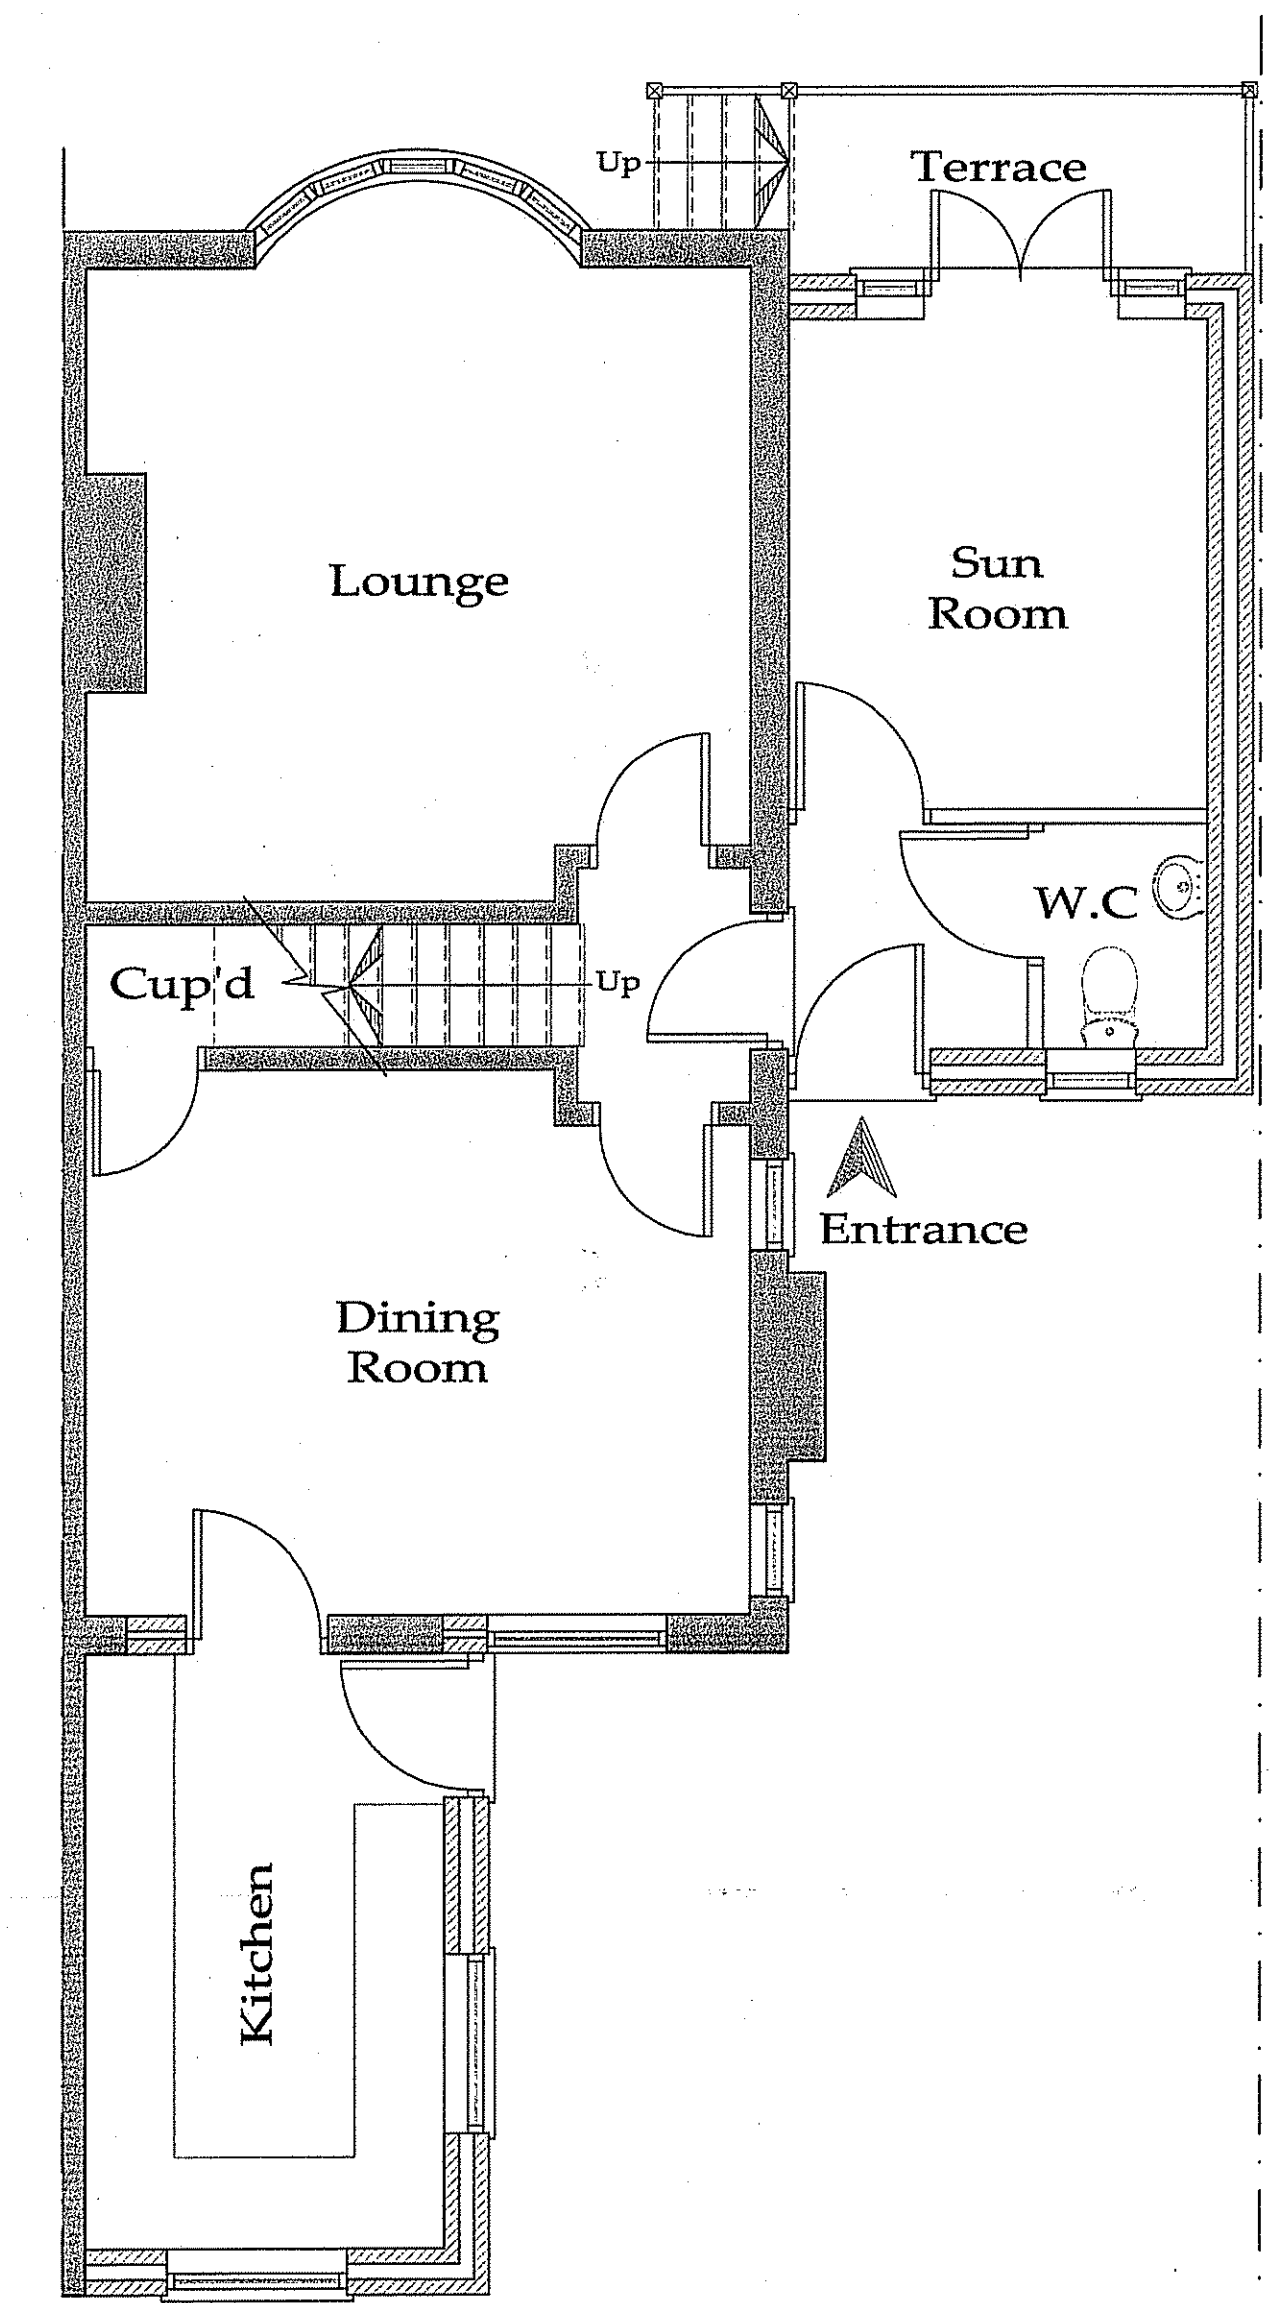

Proposed Ground Plan - 1:50

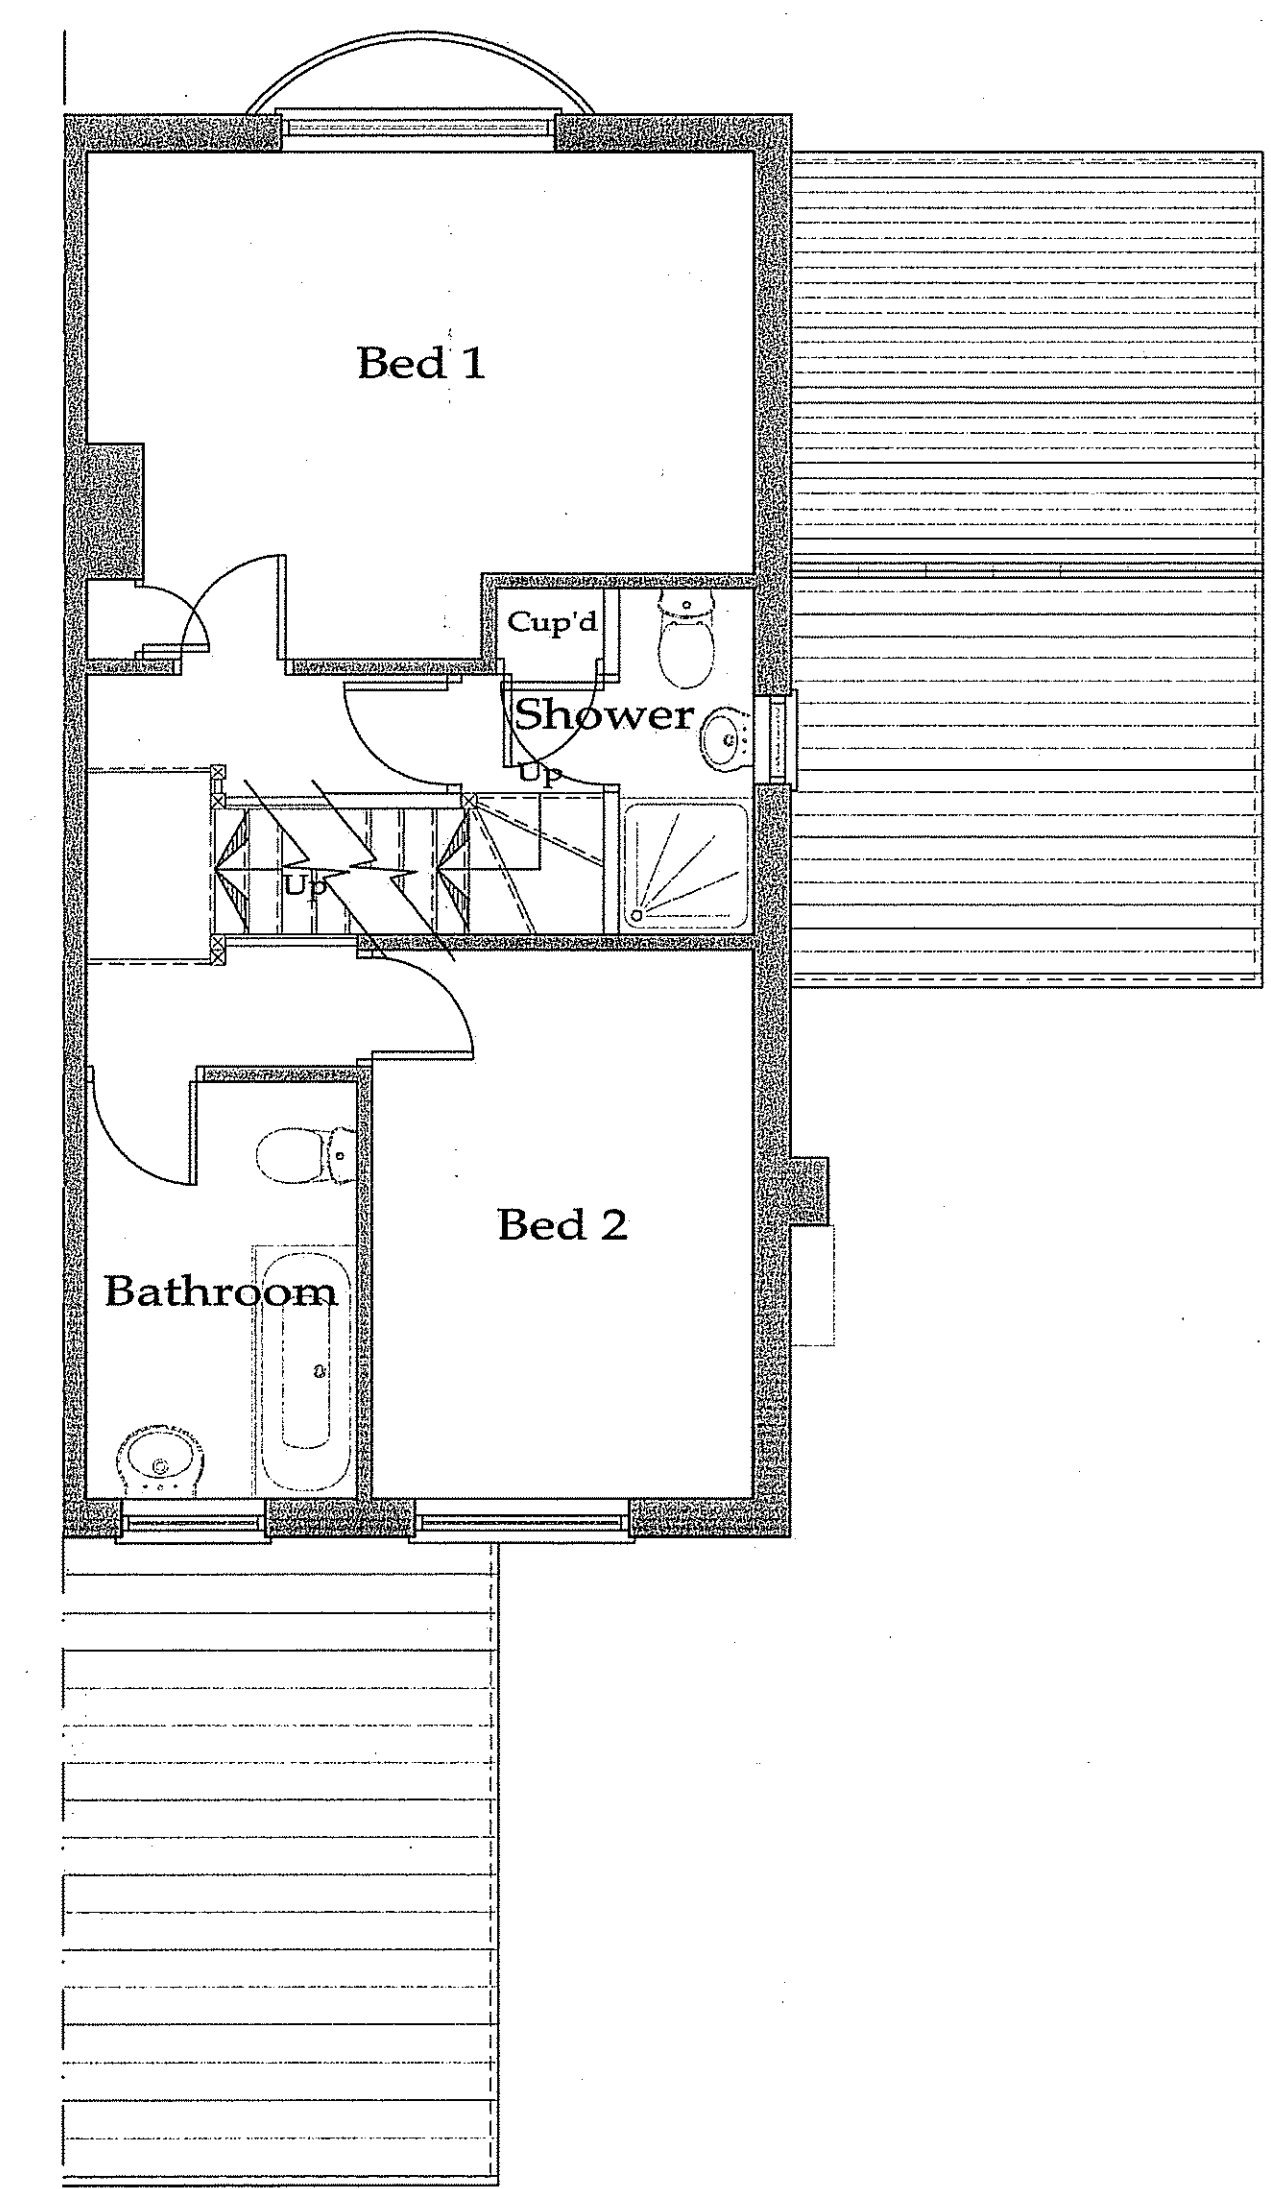

Proposed First Plan - 1:50

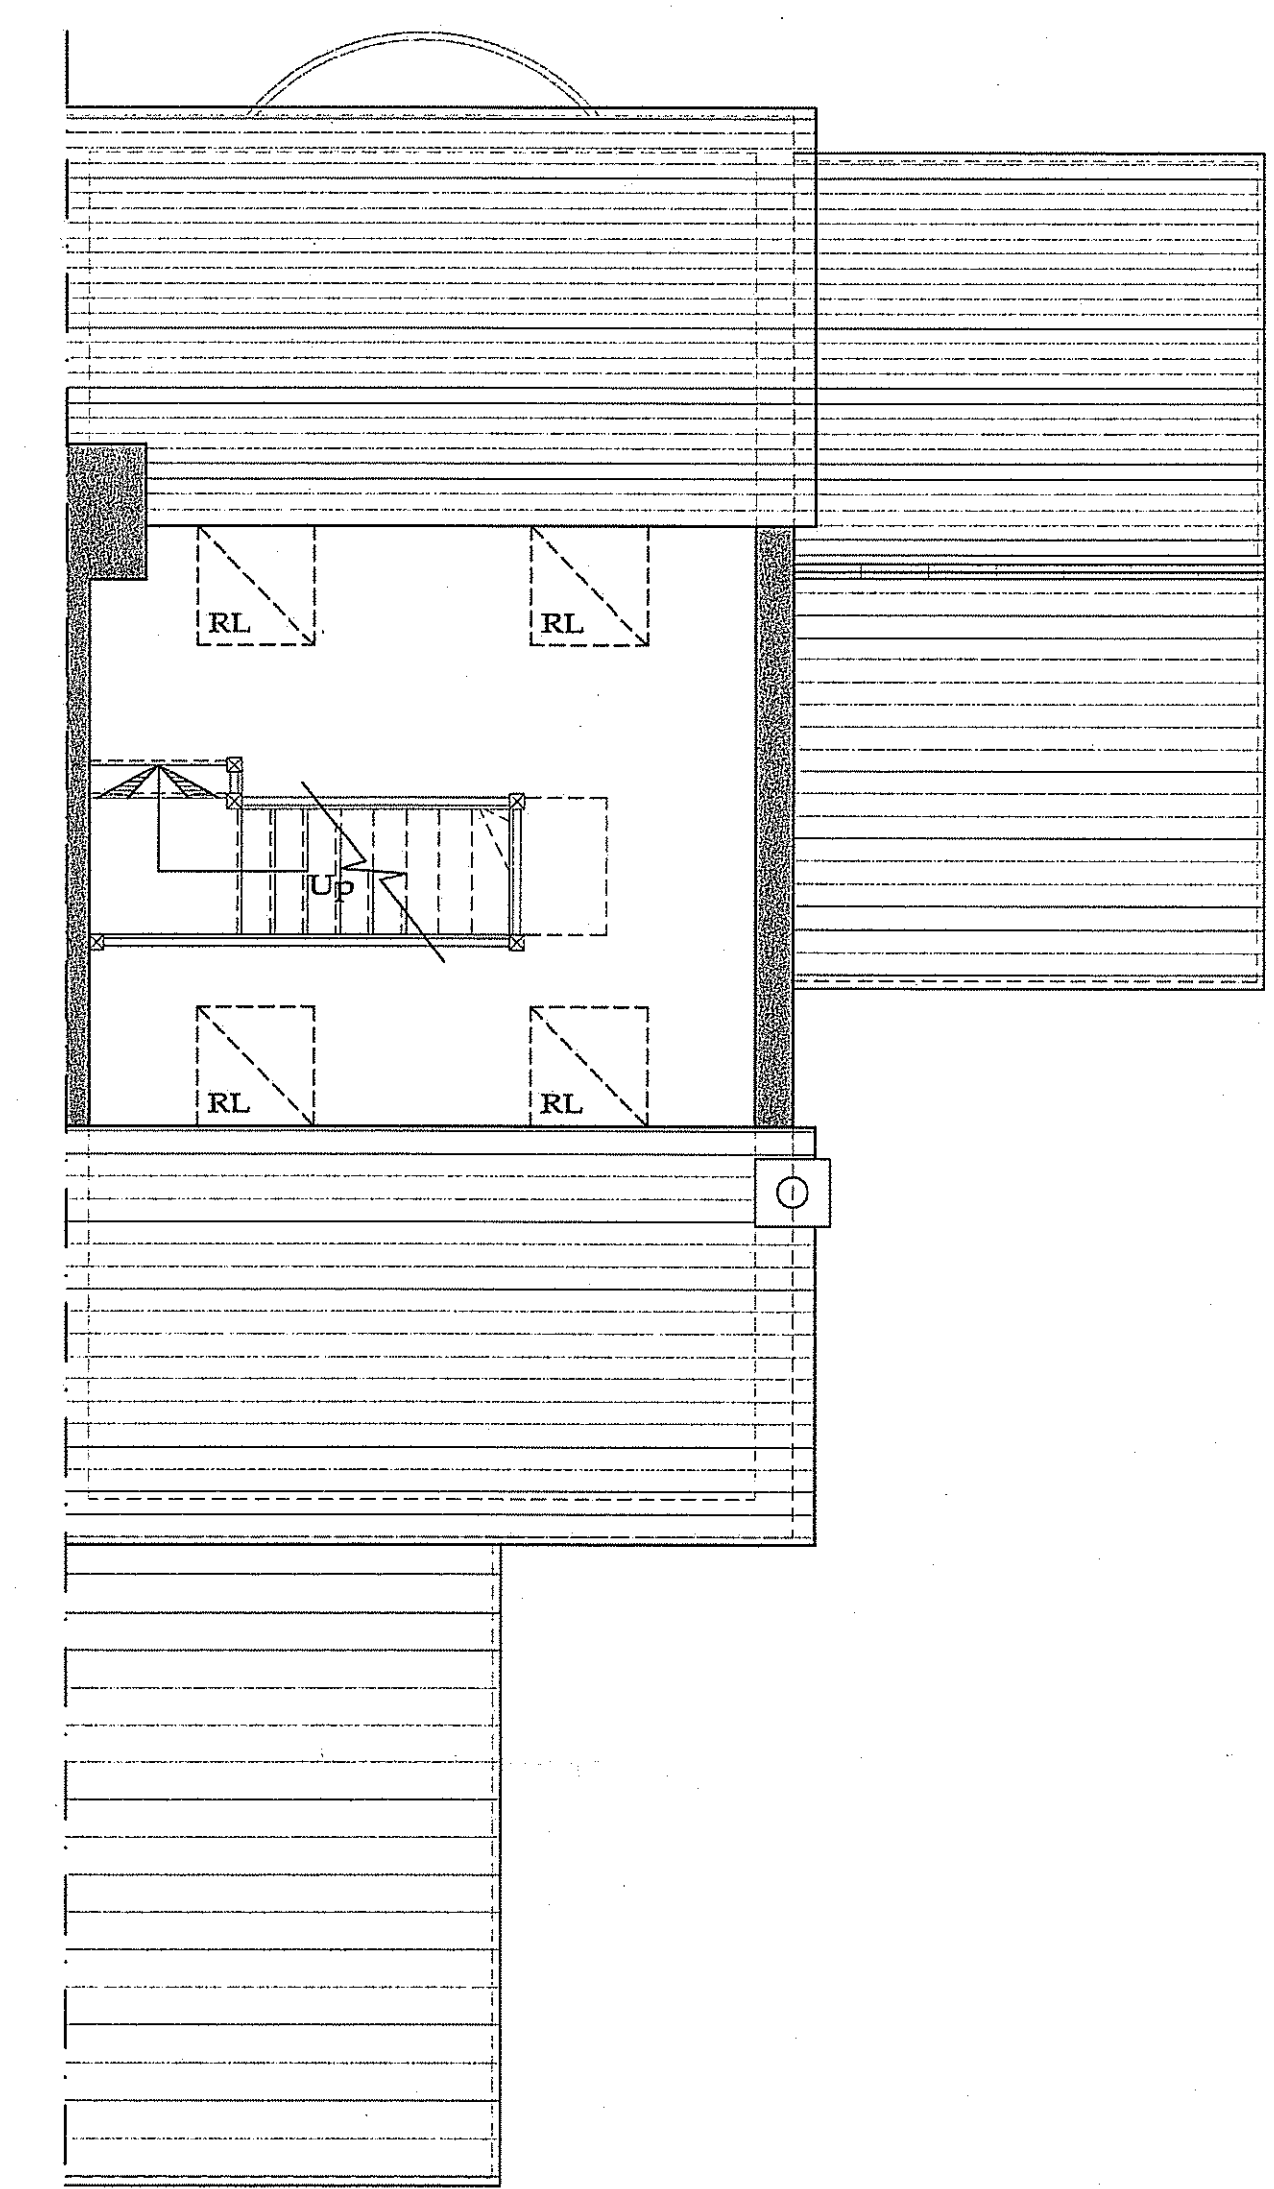

Proposed Second Plan - 1:50

FOX
Building Consultants

CLIENT:
Mr. & Mrs. Pennock

PROJECT:
Alterations to Reggit Head,
Prospect Field, Robins Hood Bay

TITLE:
~~Existing~~ Proposed Plans
And Elevations

SCALE: 1:50, 100 @A1 | DATE: 02/07/2012
PROJECT | DRAWING | REV

103-02-B