


Do Not Scale From this drawing

NYMNP  
10 JUL 2012

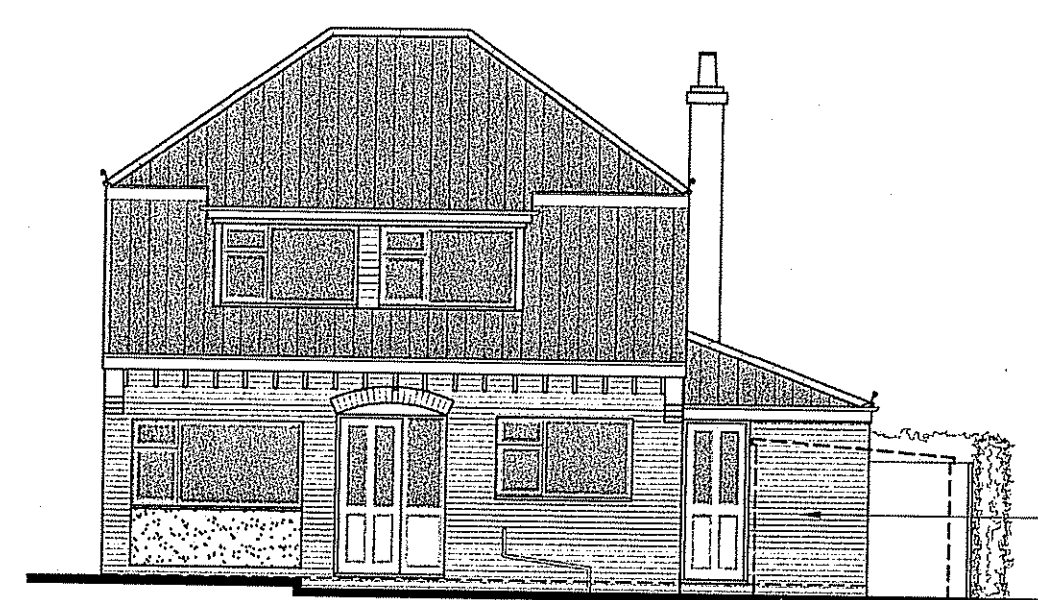


Front Elevation - 1:100


Lean to hip roof to match existing. Roof covering to be concrete tiles as existing.

UPVC double glazed window and door units to match existing. Shower room window to be obscured glass.


Brick cladding to match existing.

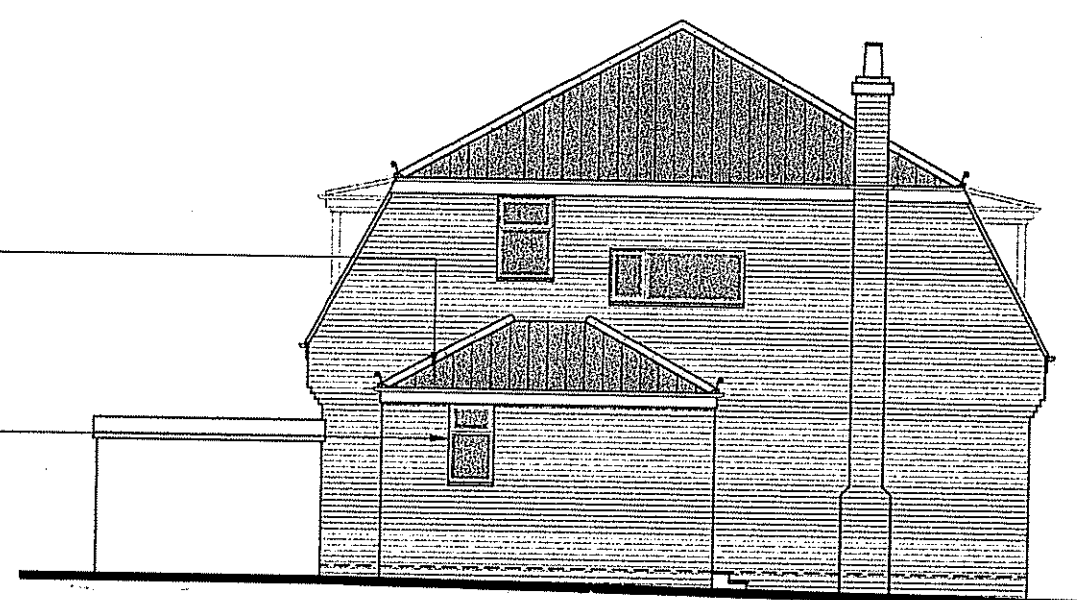

Side Elevation - 1:100

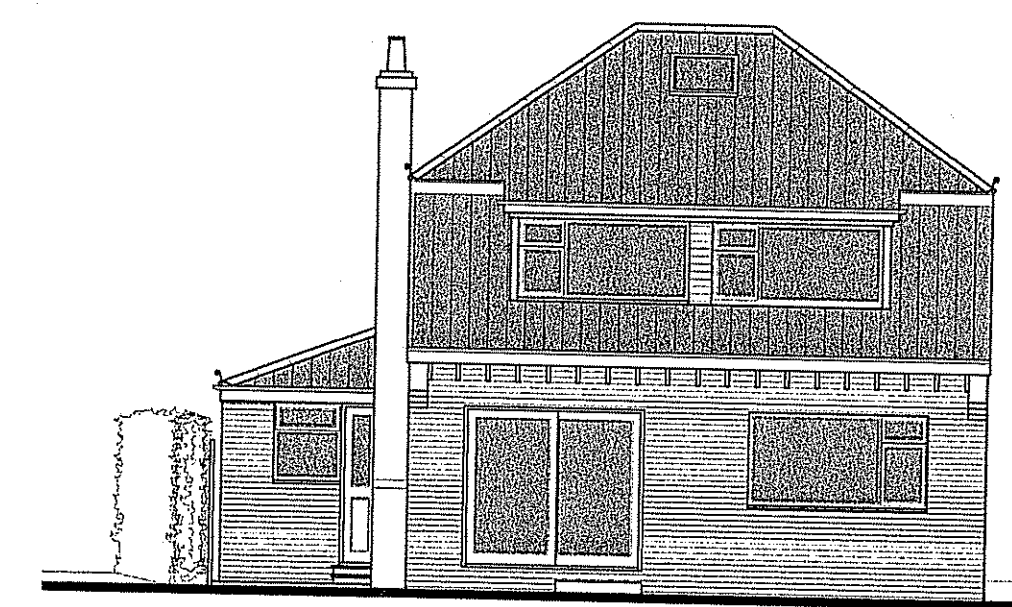

Rear Elevation - 1:100

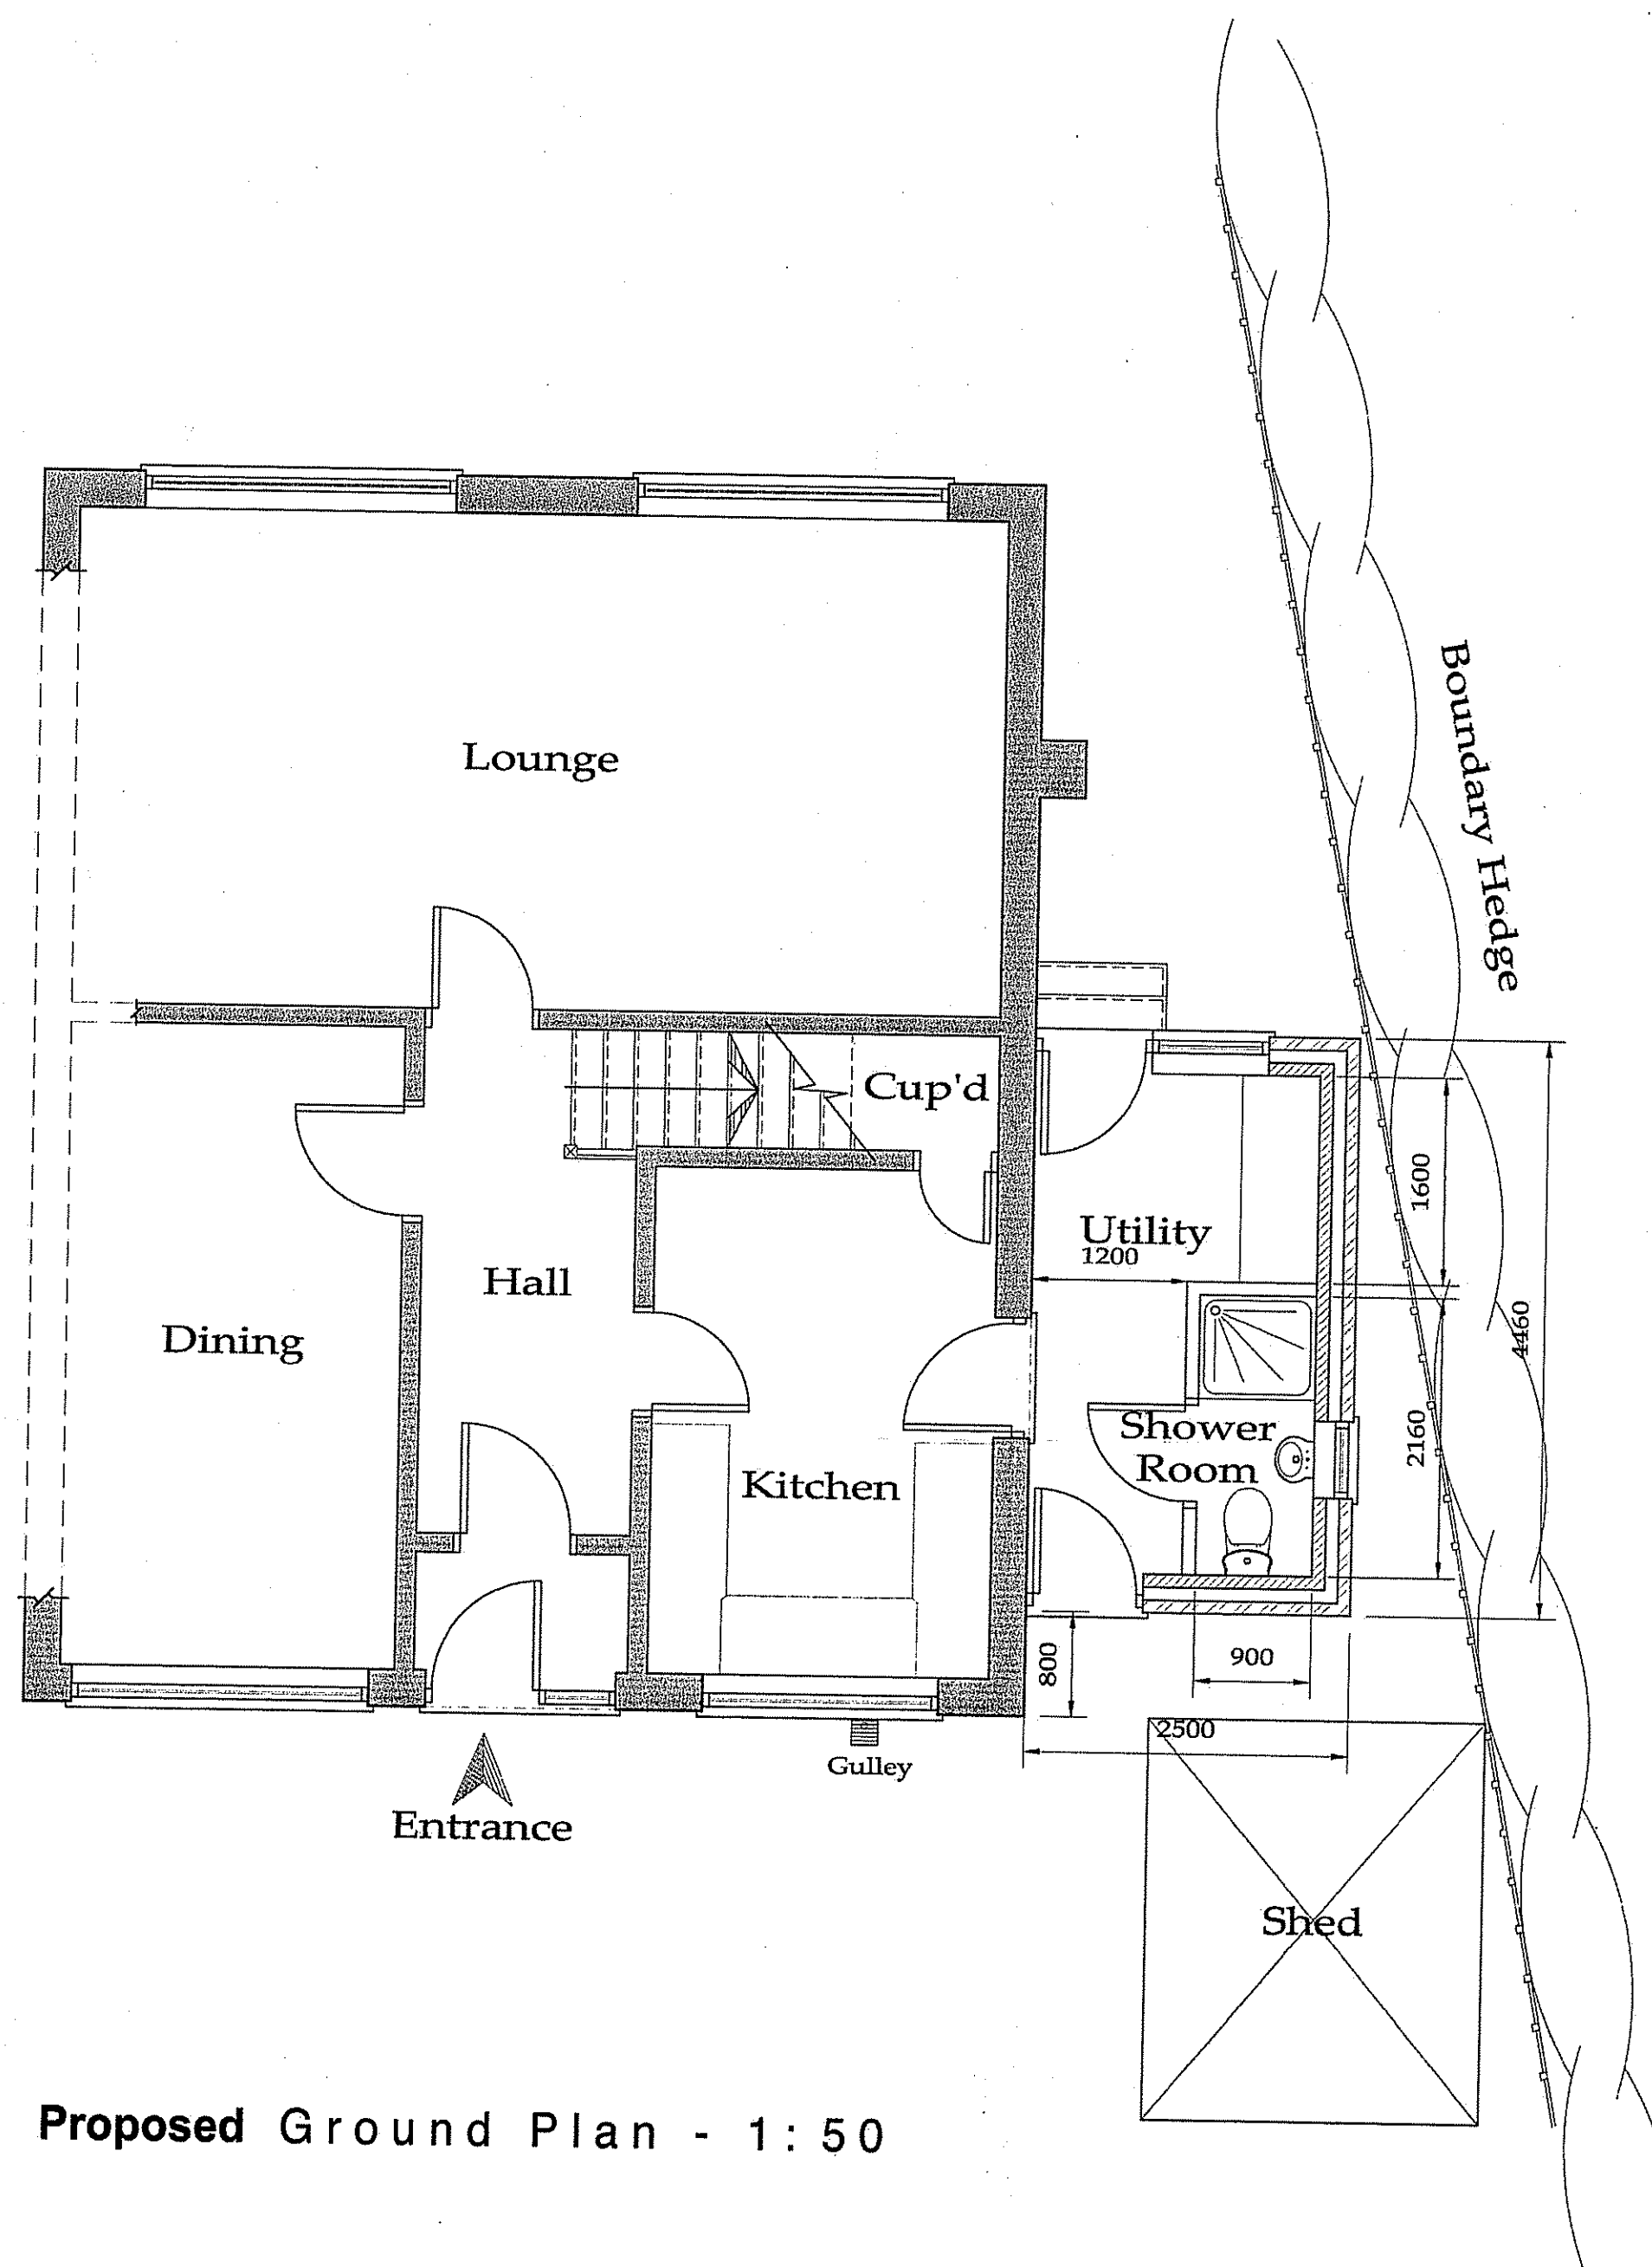

Proposed Ground Plan - 1:50

**FOX**  
Building Consultants

CLIENT: Mr. & Mrs. Thompson

PROJECT: Side Extension to Driftwood, Prospect Field, Robin Hoods Bay


TITLE: Proposed Plans and Elevations

SCALE: 1:50, 100 @A1 | DATE: 23/05/2012


PROJECT	DRAWING	REV

104-02-B


Do Not Scale From this drawing

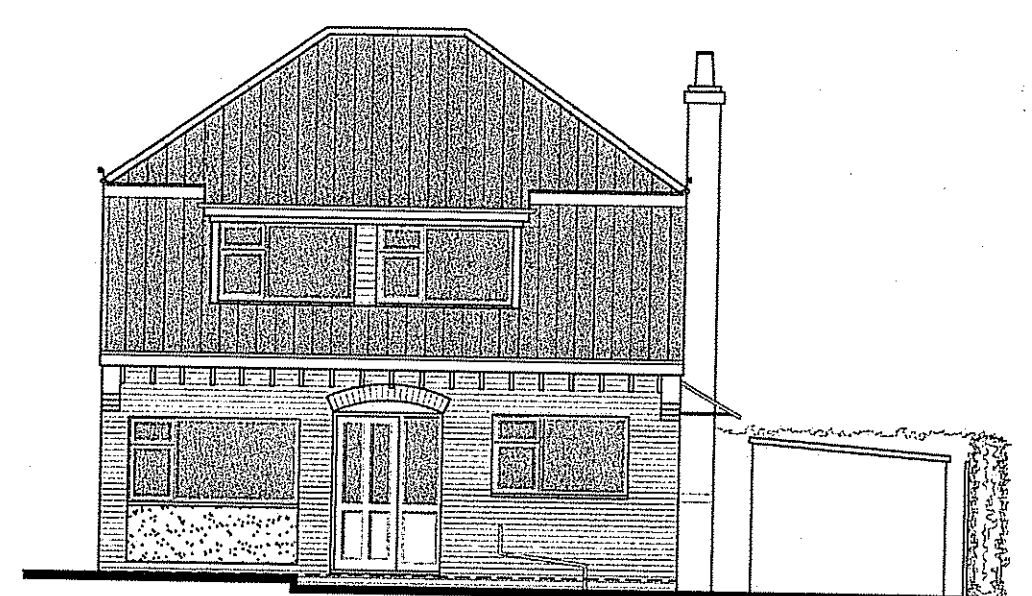

Front Elevation - 1:100

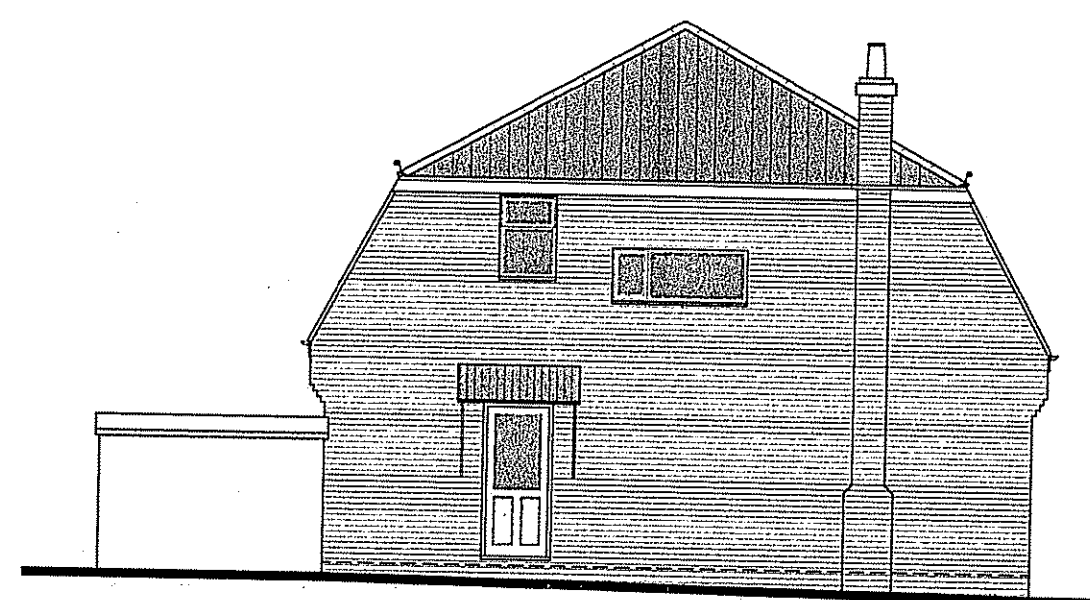


Side Elevation - 1:100

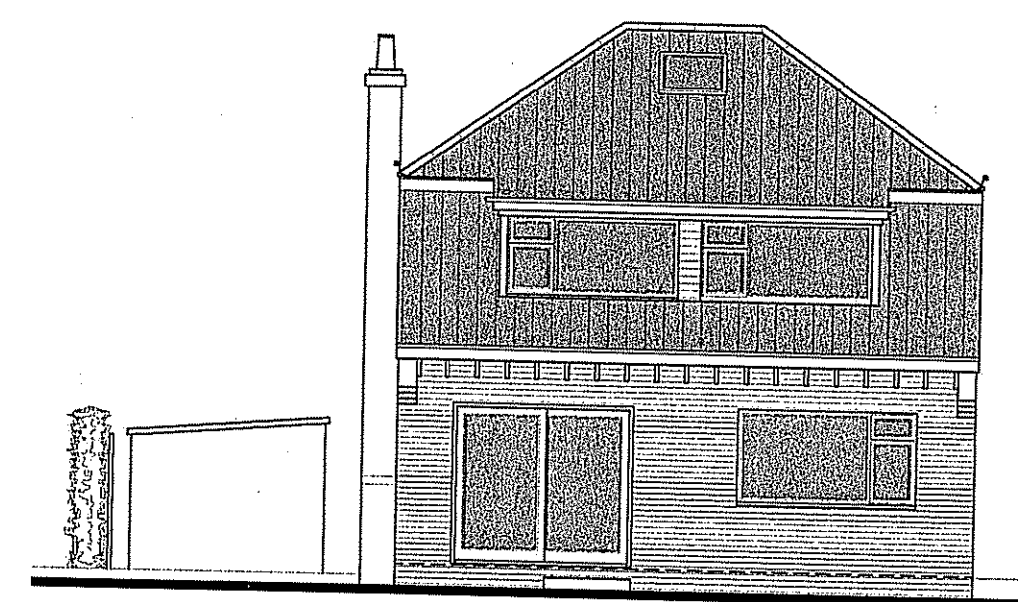


Rear Elevation - 1:100

NYM  
10 JUL 2012

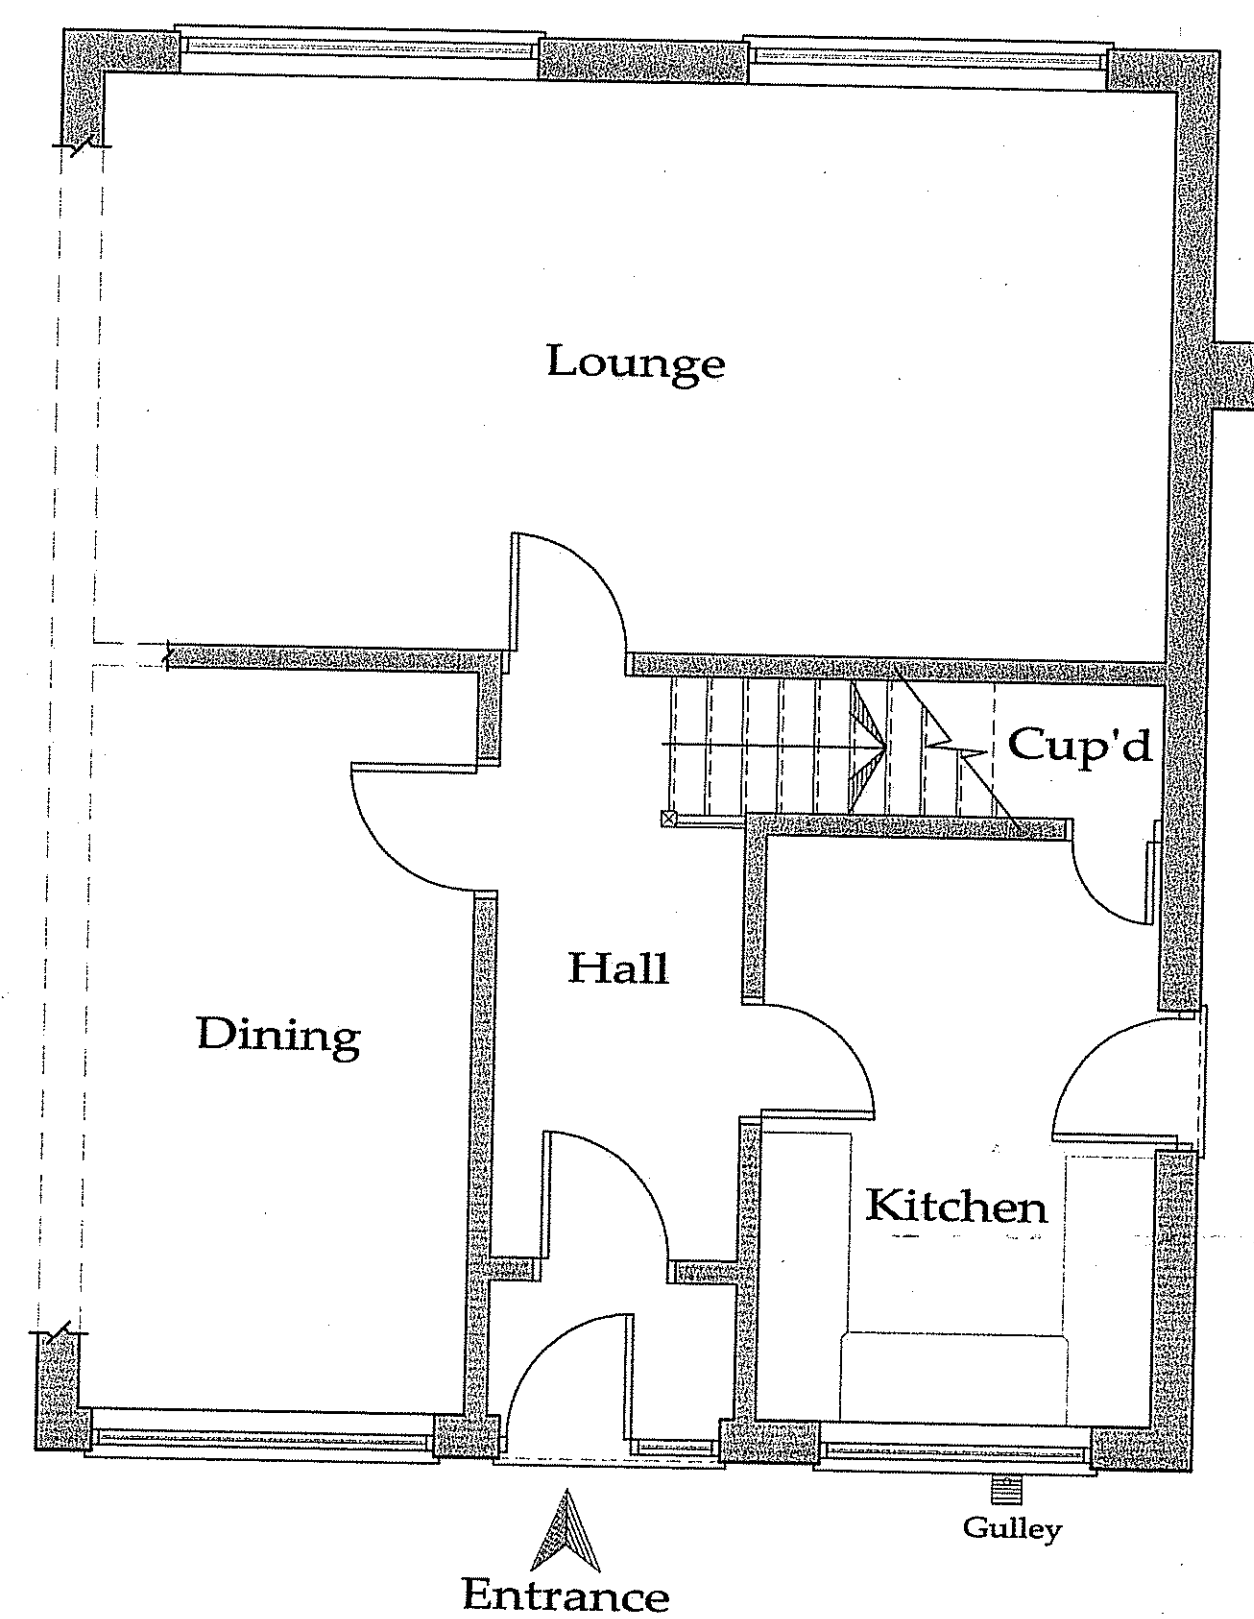

Existing Ground Plan - 1:50

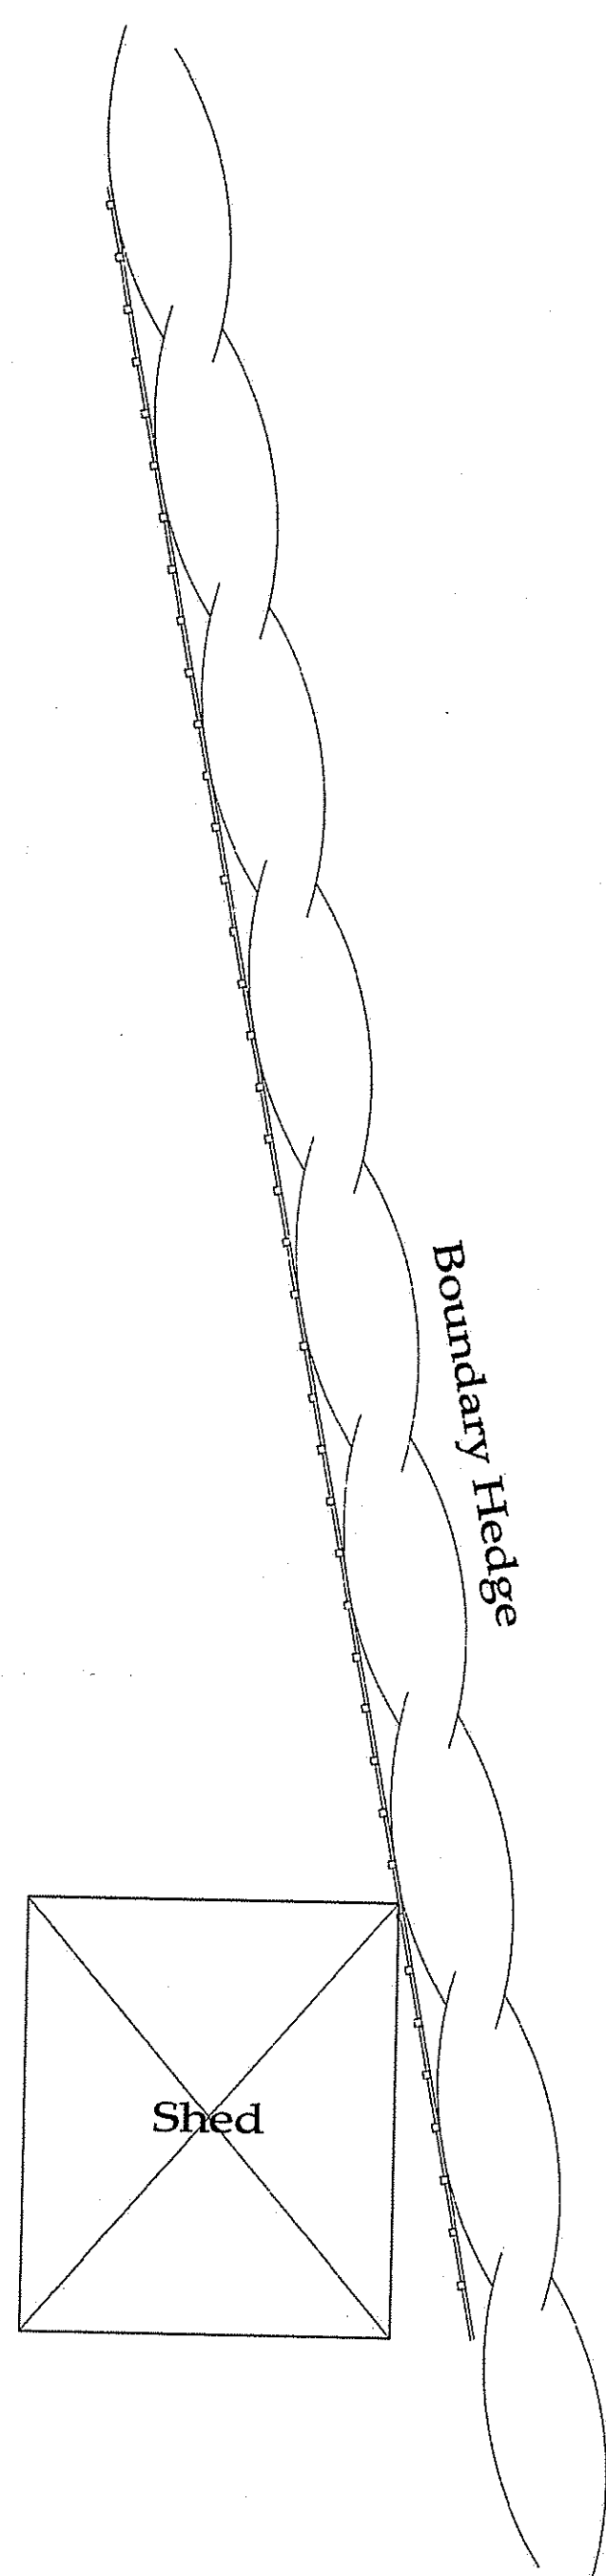

CLIENT: Mr. & Mrs. Thompson

PROJECT: Side Extension to Driftwood, Prospect Field, Robin Hoods Bay

TITLE: Existing Plans and Elevations

SCALE: 1:50, 100 @A1 | DATE: 23/05/2012  
PROJECT | DRAWING | REV

102-01-A