



FLOOR PLAN

WALL CURRENTLY PARTIALLY DEMOLISHED TO KNOCK THROUGH INTO BARN.

EXISTING

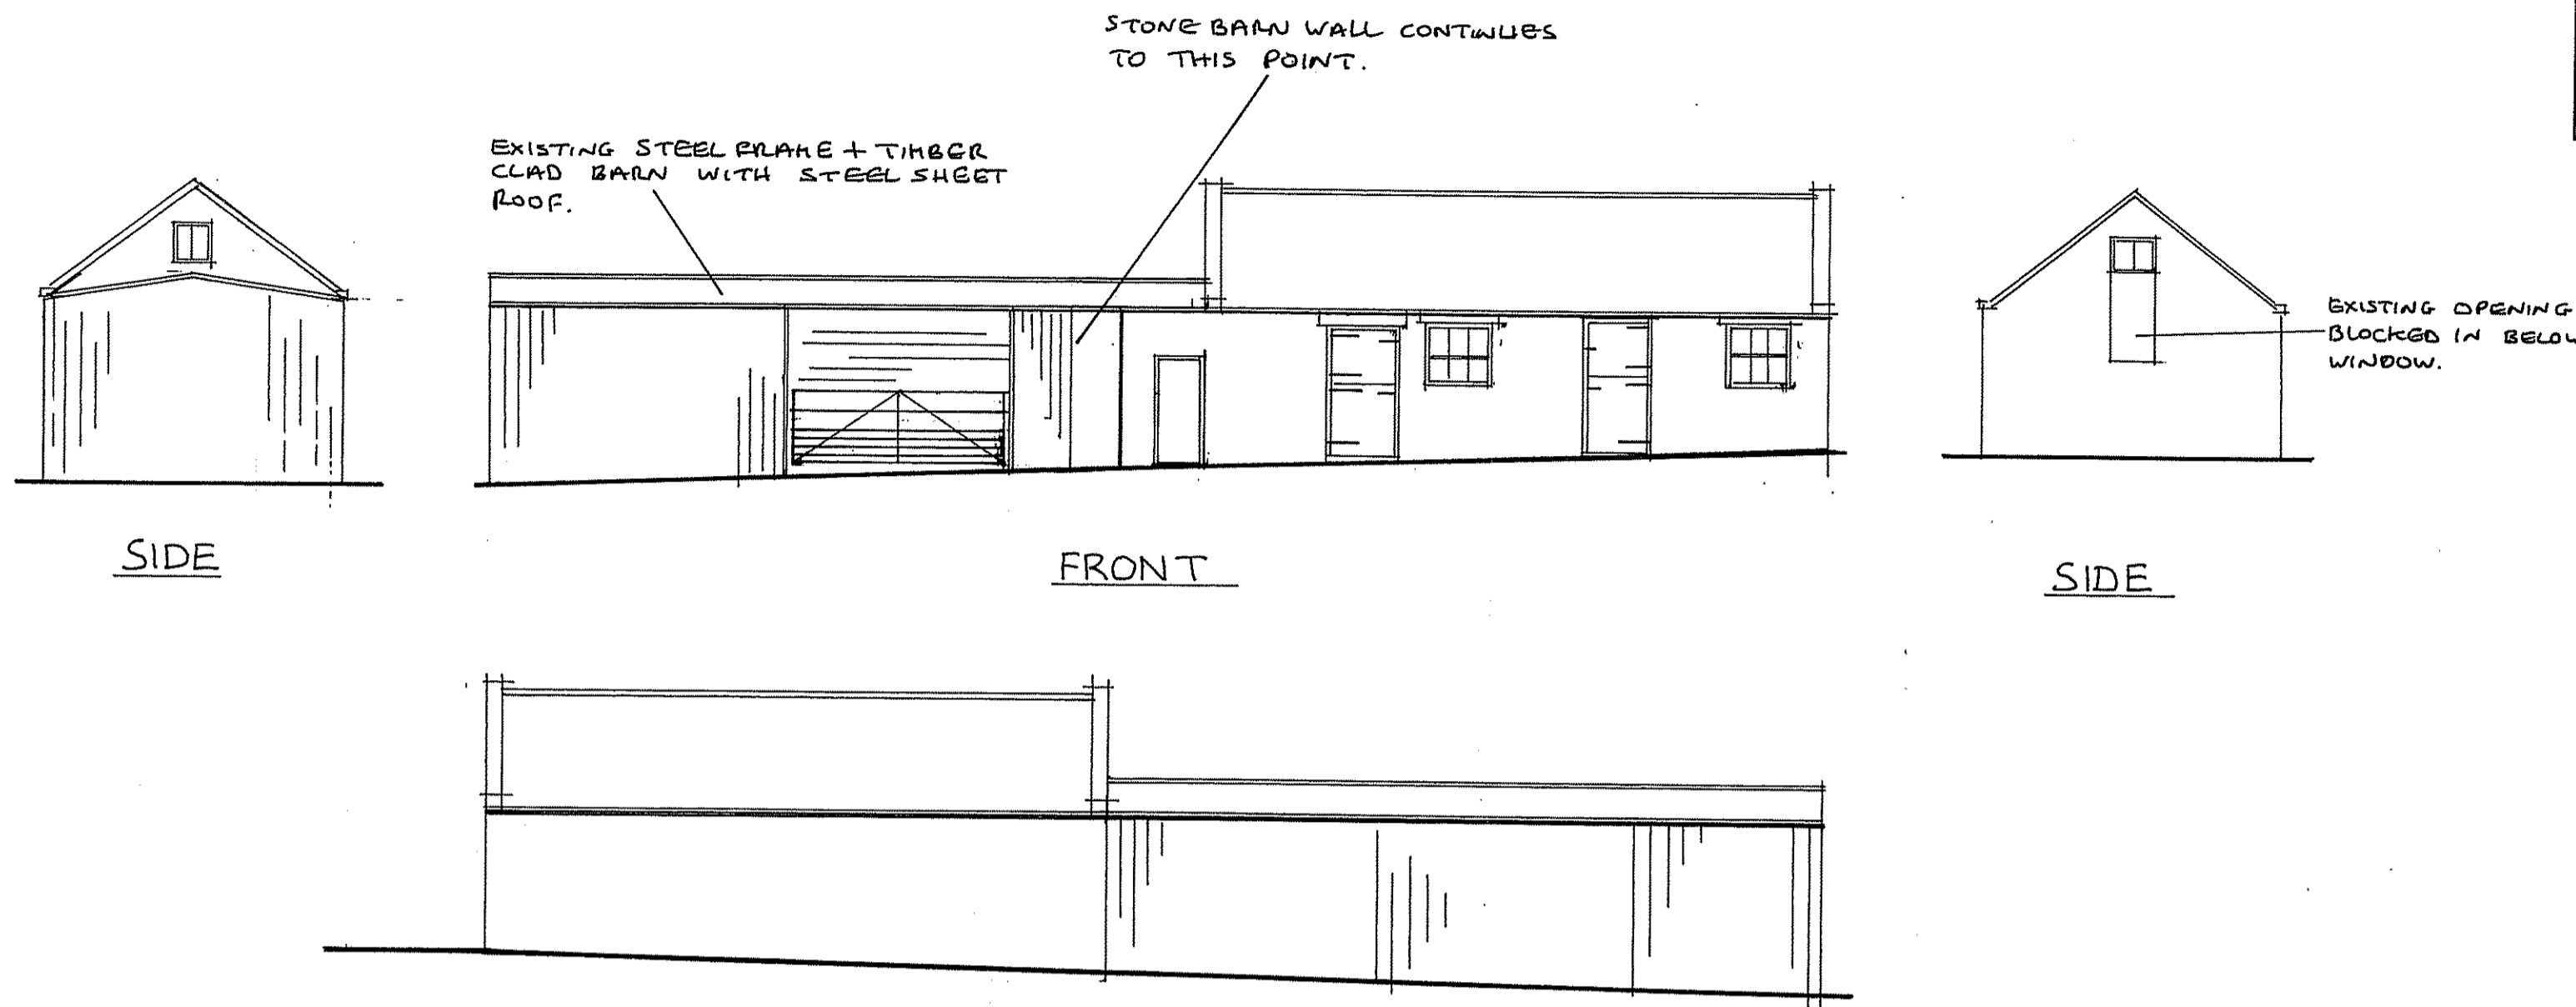


REAR

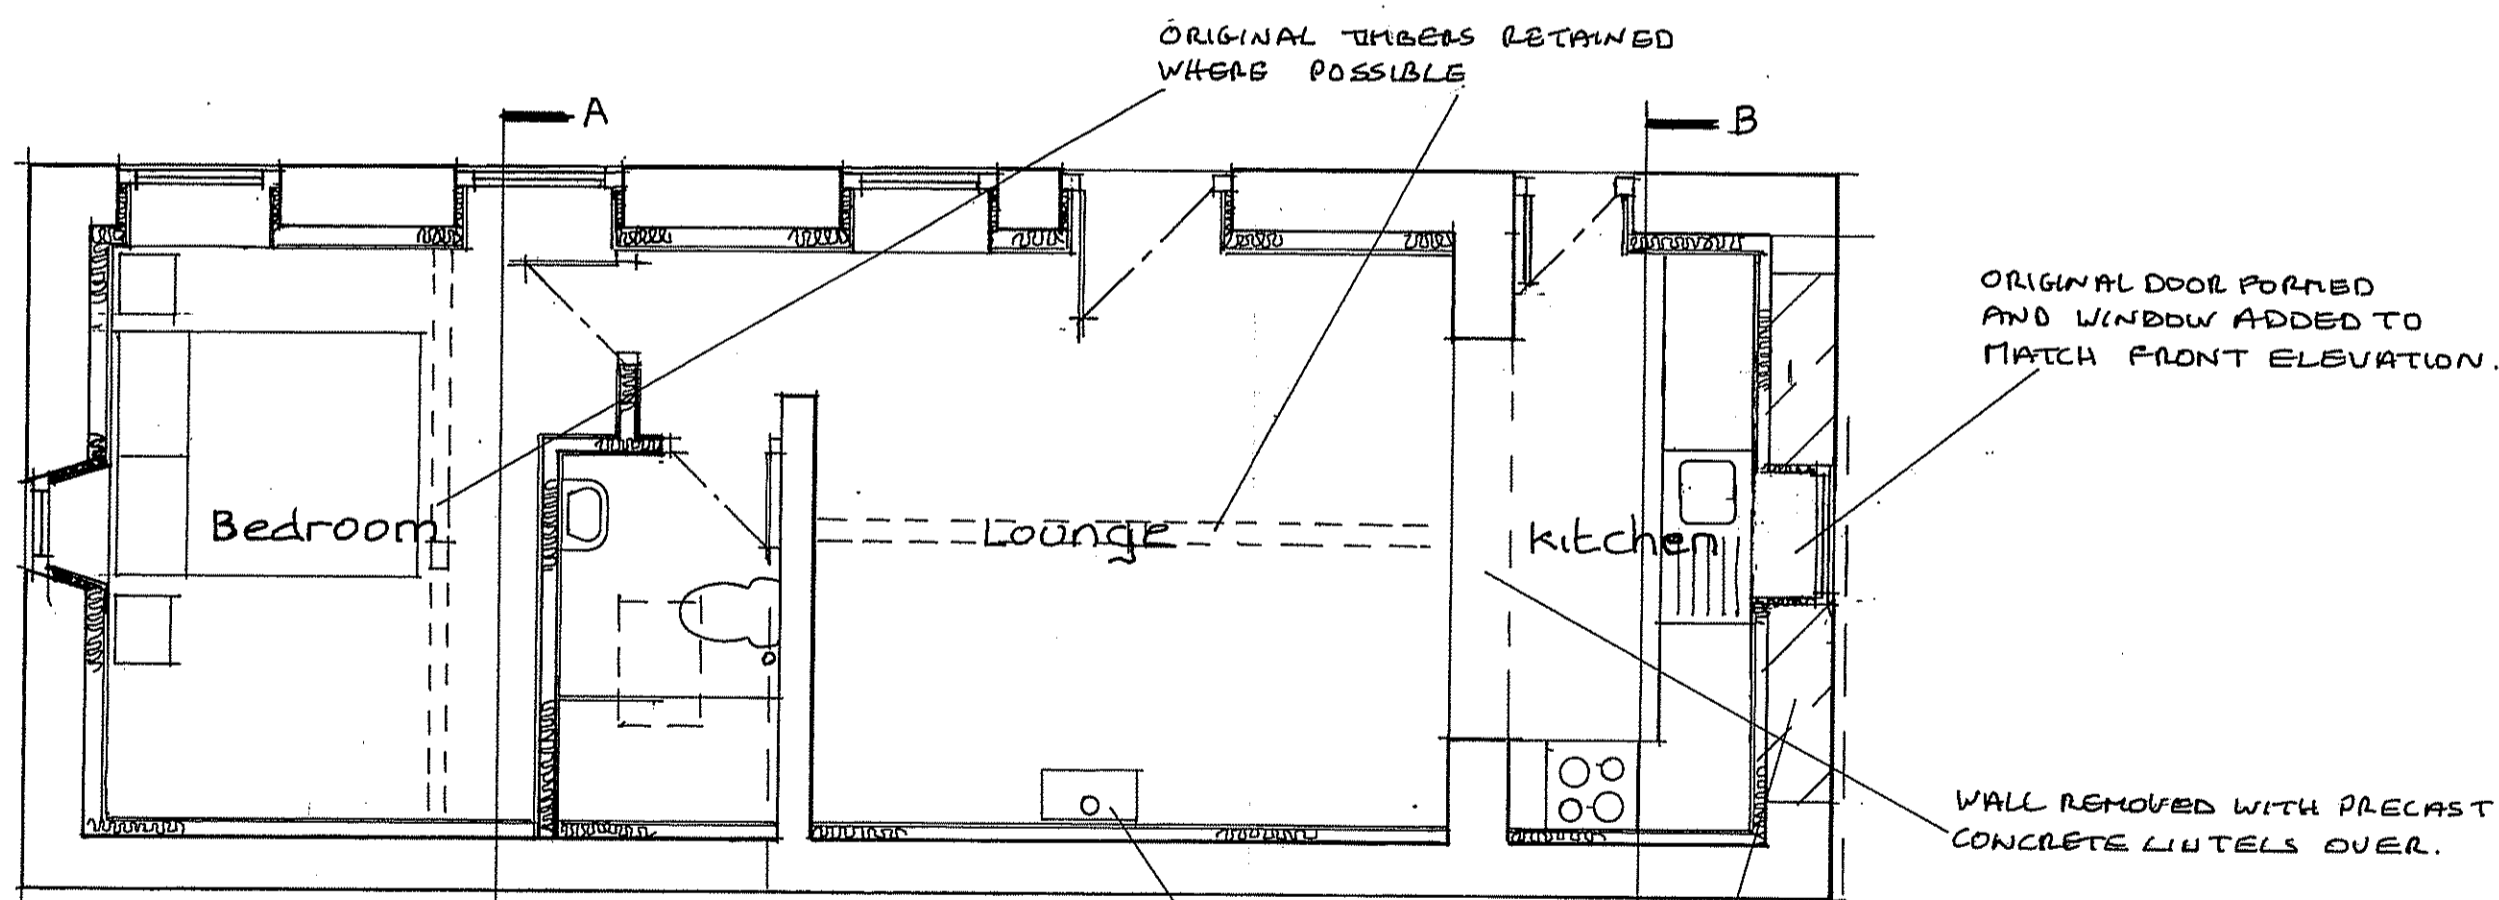

FLOOR PLAN

PROPOSED

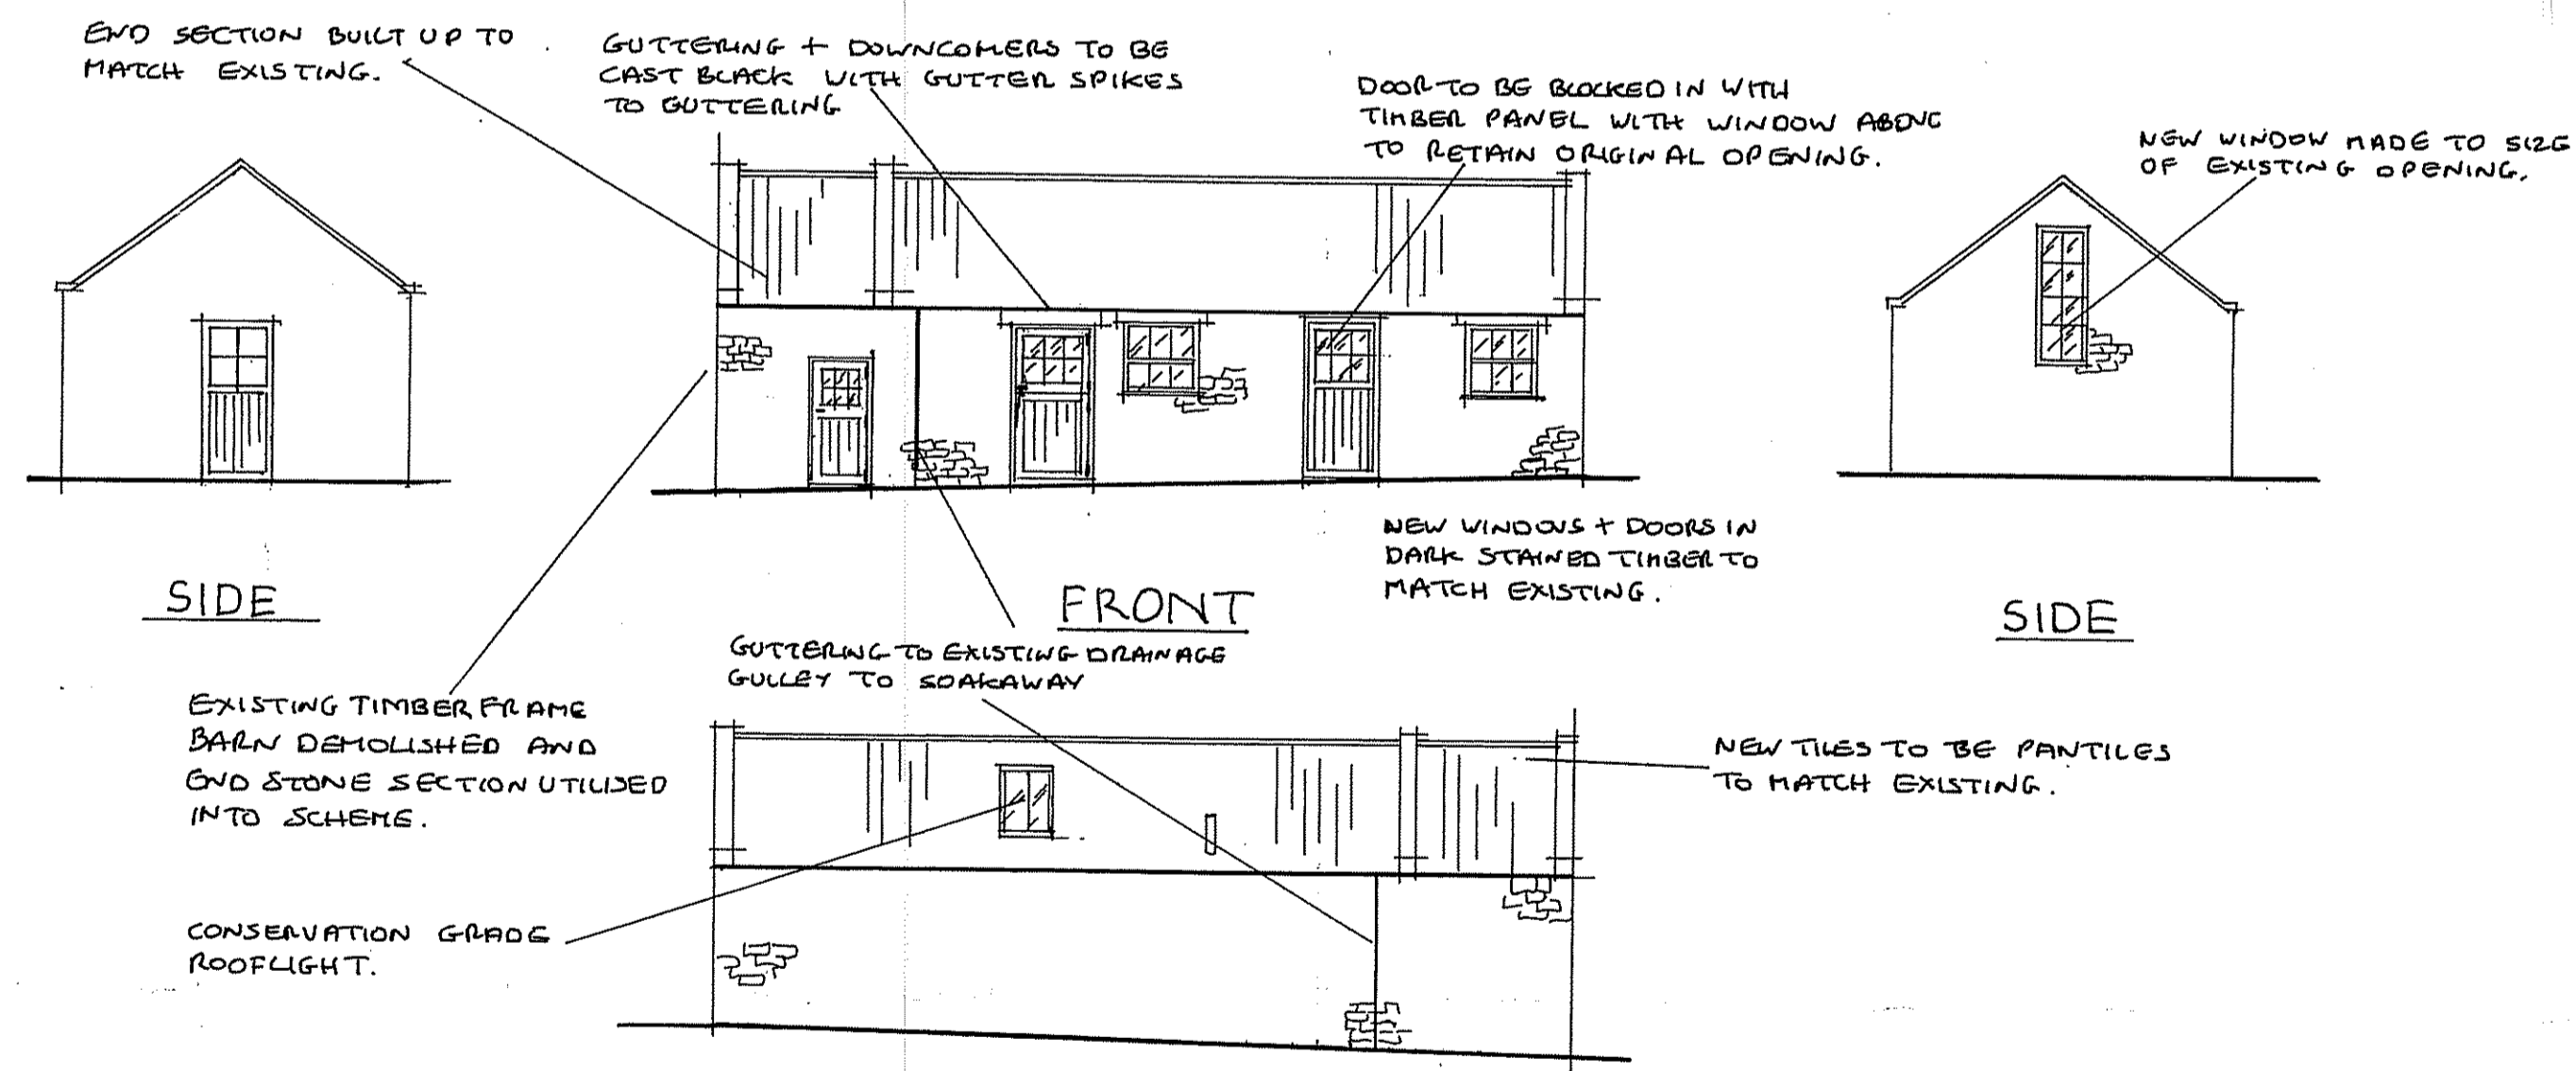

REAR

NYM/12/124/01  
15 AUG 2012

PROPOSED AMENDED SCHEME FOR CONVERSION OF COWSHEDS INTO HOLIDAY ACCOM. AT APPLE FARM, ROBIN HOODS BAY. APP. NO. NYM/2011/0409/FL  
EXISTING & PROPOSED (FORMERLY LINGERS HILL FARM)

**CLOSE, GRANGER, GRAY & WILKIN**  
BUILDING AND ENGINEERING CONSULTANTS  
28 MARKET PLACE, GILHROROUGH, CLEVELAND. TS14 6HF

DRAWN gh	TRACED	CHECKED	APPROVED	DATE Aug 12	SCALE 1:50 1:100
-------------	--------	---------	----------	----------------	------------------------

**DRAWING No. 12/124/01**