


EAST ELEVATION

WEST ELEVATION

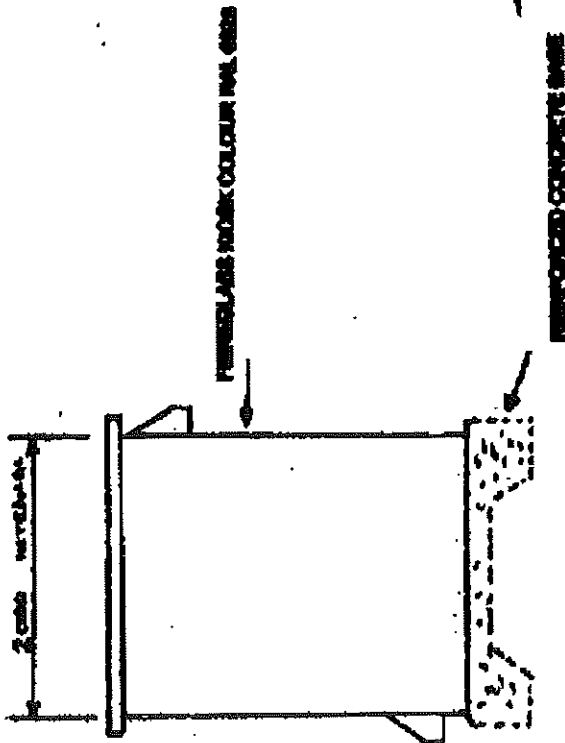

SOUTH ELEVATION

DRAWING EE.1 A

DETAILS OF NOOK AT RISEWAY
FOR ELECTRICAL CONNECTION
TO NATIONAL POWER GRID

SCALE 1:50 AT A4

DRAWN BY CM

DATE 19TH AUGUST 2012

NYMNP
29 AUG 2012