

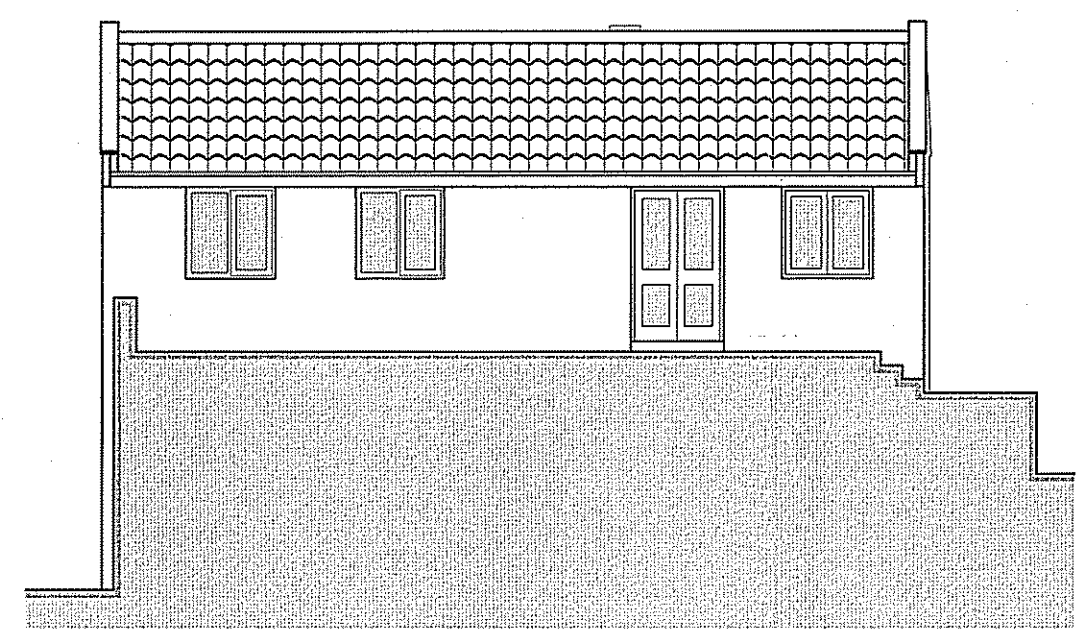



Do not scale from this drawing, only figured dimensions are to be taken from this drawing.
 The contractor must verify all dimensions on site before commencing any work or shop drawings.
 The contractor must report any discrepancies before commencing work. If this drawing exceeds the quantities taken in any way, the technician is to be informed before work is initiated.
 Work within the construction (design and management) regulations 1994 is not to start until a health & safety plan has been produced. This drawing is copyright and must not be reproduced without consent of BHD Partnership Ltd.

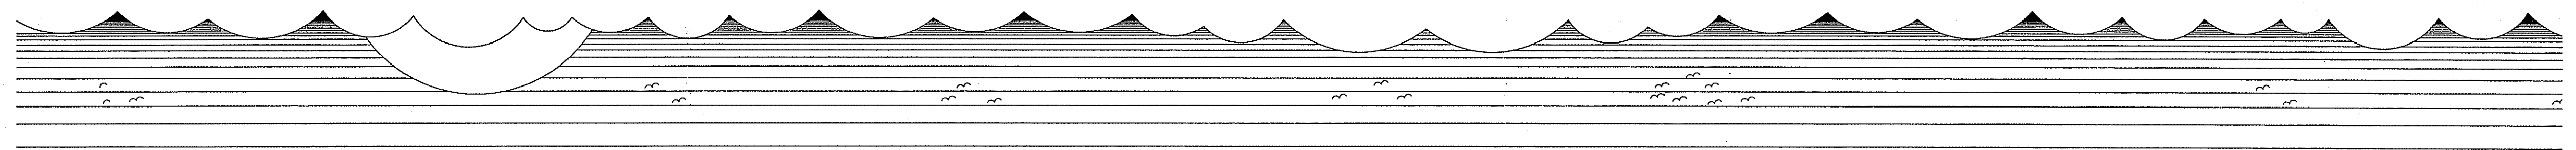

○ Proposed Front Elevation (North)
 SCALE 1:100

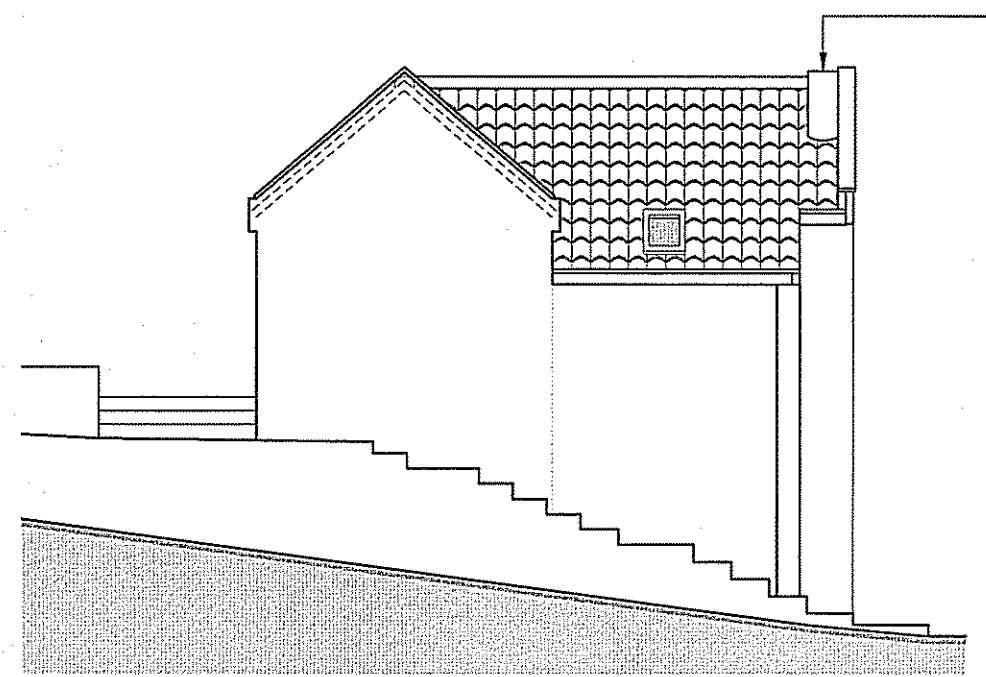


○ Proposed Side Elevation (West)
 SCALE 1:100

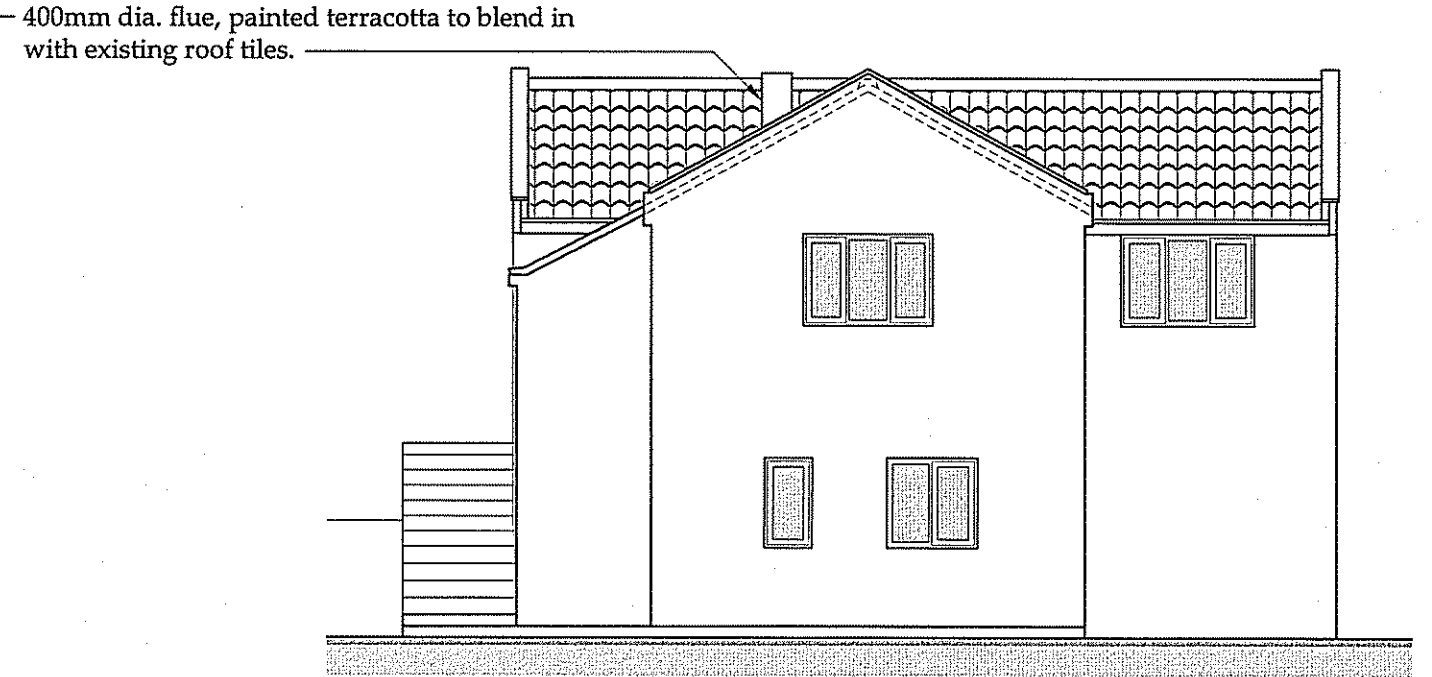

○ Proposed Rear Elevation (South)
 SCALE 1:100

400mm dia. flue, painted terracotta to blend in with existing roof tiles.

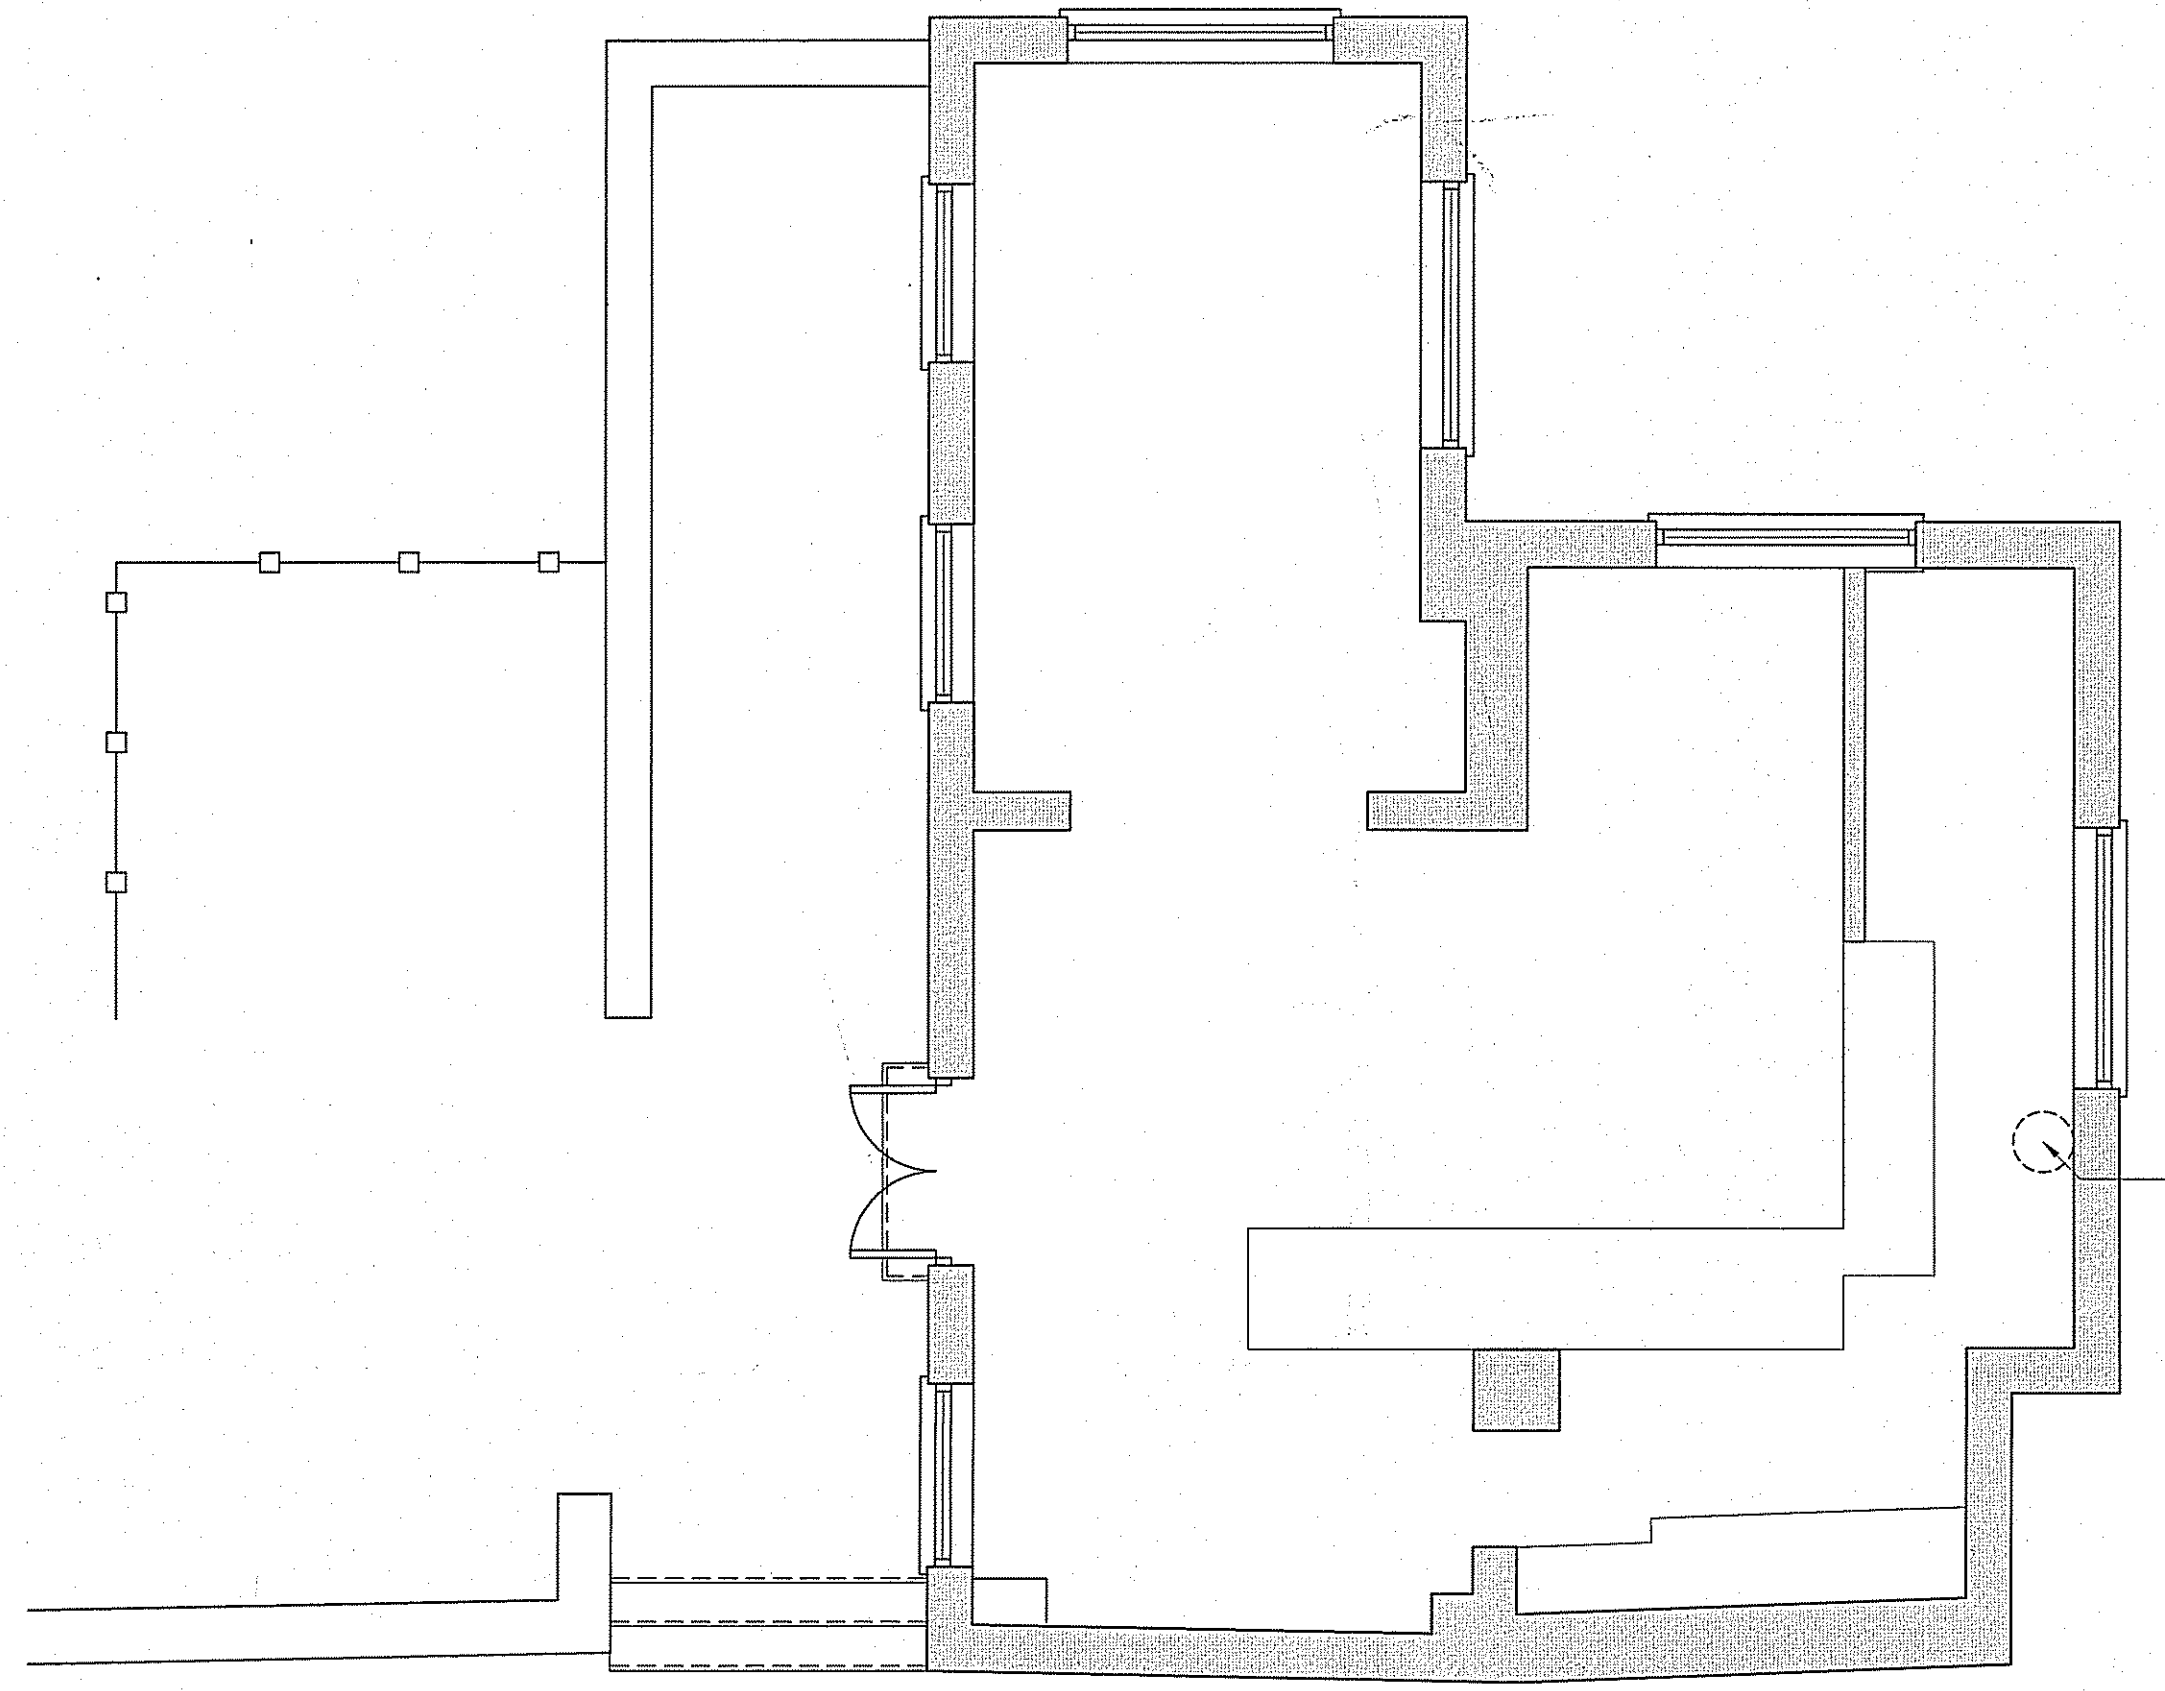


○ Proposed Floor Plan
 SCALE 1:50

Outline of new 400mm dia. flue.

Drawing for planning consideration only

REV	DATE	BY	AMENDMENT
A	24/08/12	DC	Issue for approval

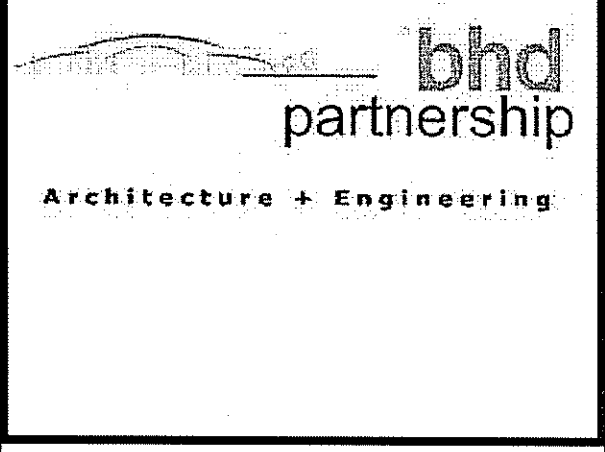

CLIENT: Pete & Jo Millward
 PROJECT: Candy's Cafe, New Road Bank Top, Robin Hoods Bay

Drawing: Proposed Flue Shown on Plans & Elevations



NYMNP
 24 AUG 2012

DRAWING STATUS: Preliminary	
DRAWN: D.Cairns	CHECKED: N.Duffield
SCALE @ SIZE: 1:50 & 1:100 @ A1	DATE: 24/08/12
DRAWING No: D10197-04	REV: A


PROPOSED

Do not scale from this drawing, only figured dimensions are to be taken from this drawing.
 The contractor must verify all dimensions on site before commencing any work or shop drawings.
 The contractor must report any discrepancies before commencing work. If this drawing exceeds the quantities taken in any way, the technician is to be informed before work is initiated.
 Work within the construction (design and management) regulations 1994 is not to start until a health & safety plan has been produced. This drawing is copyright and must not be reproduced without consent of BHD Partnership Ltd.


NYMNP
 24 AUG 2012

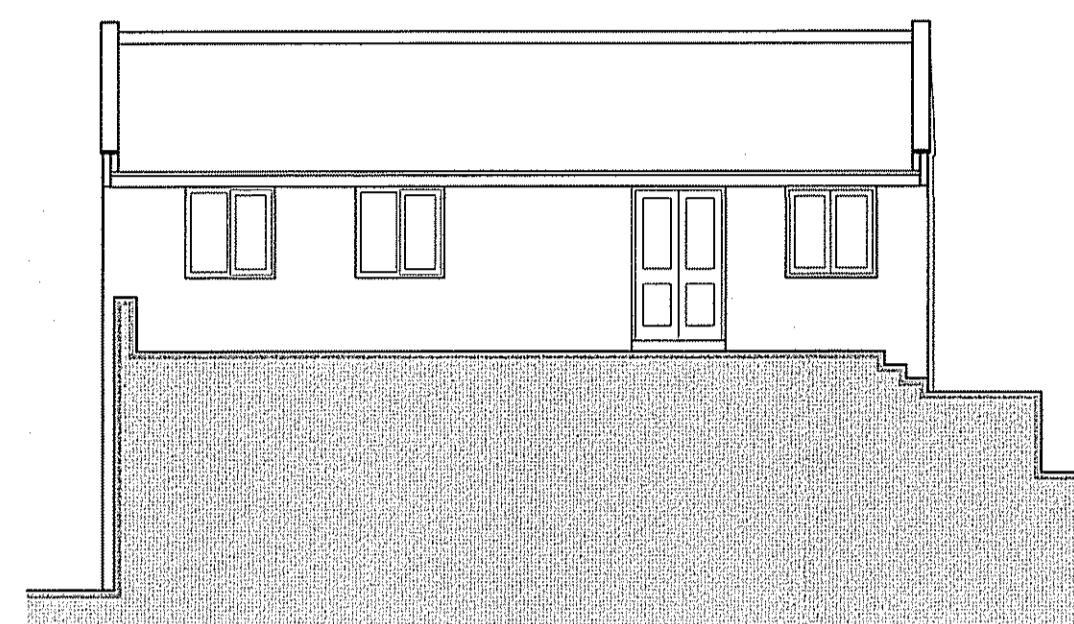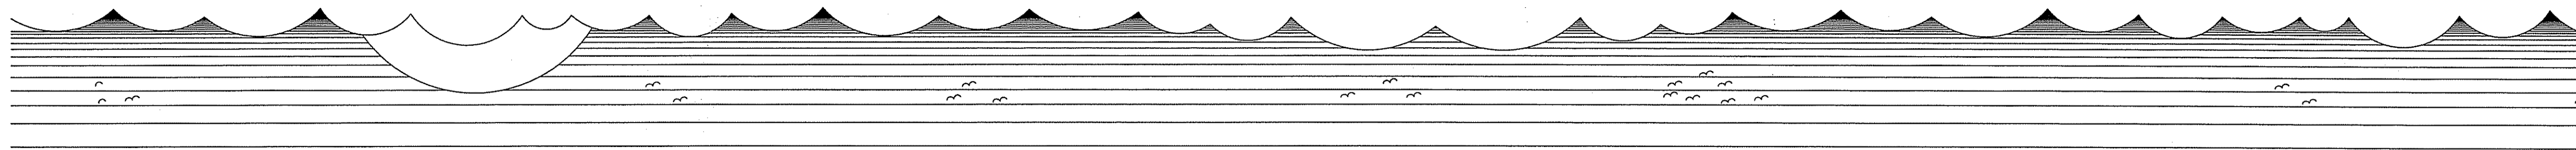


Existing Front Elevation (North)
 SCALE 1:100

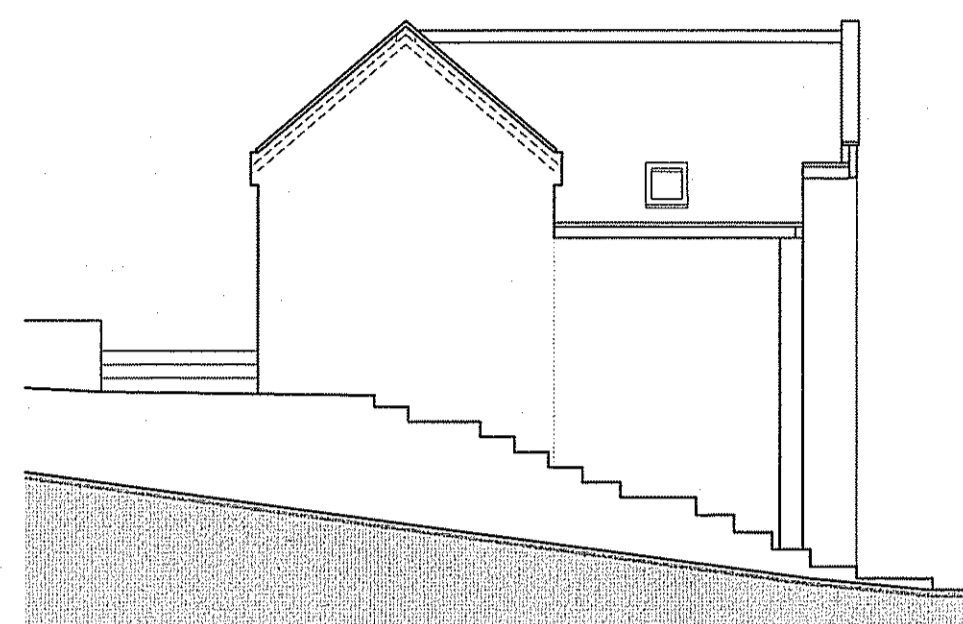

Existing Side Elevation (West)
 SCALE 1:100

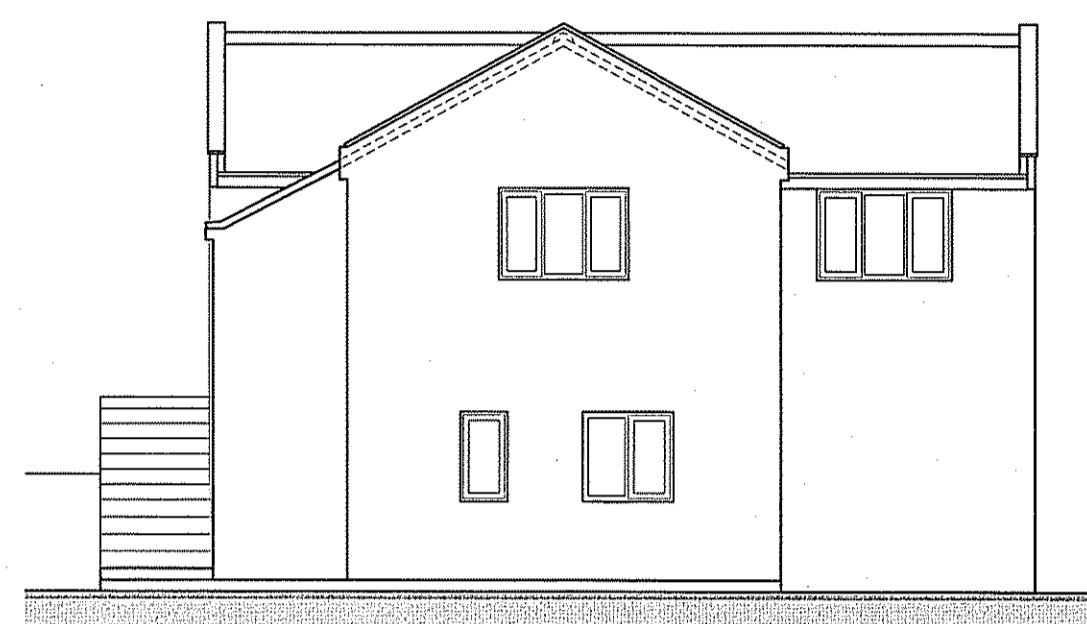


Existing Rear Elevation (South)
 SCALE 1:100

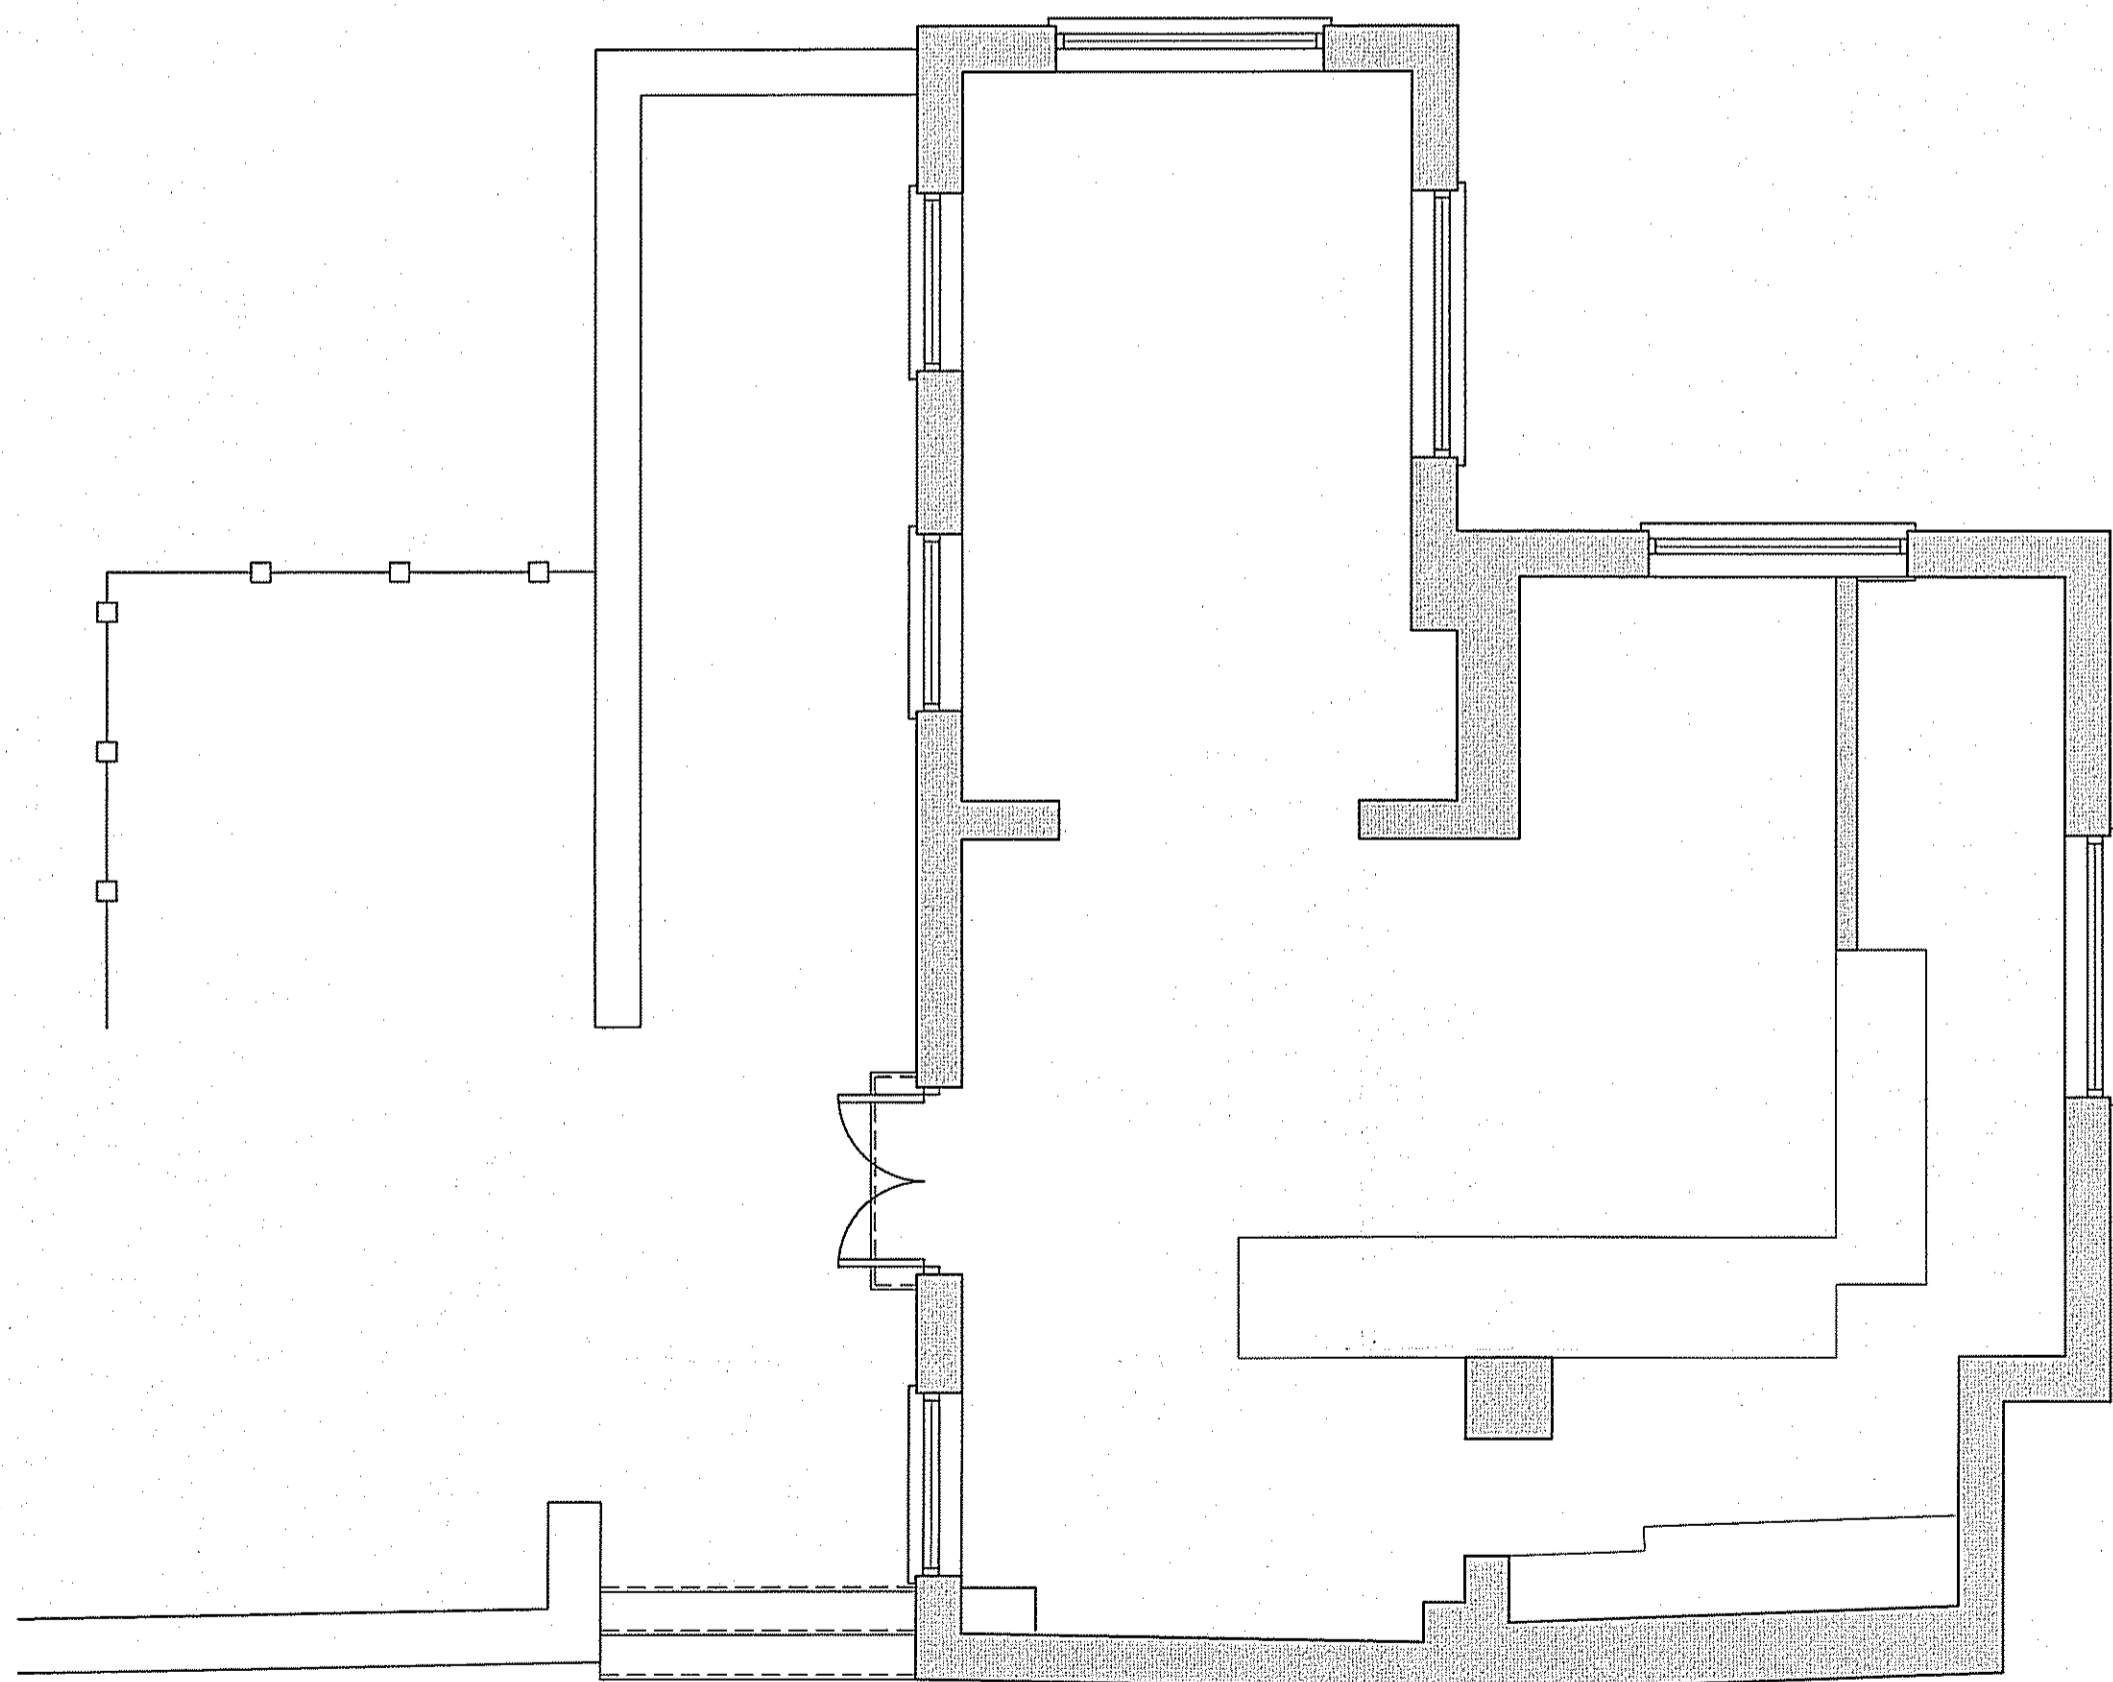

Existing Floor Plan
 SCALE 1:50

Drawing for planning consideration only

REV	DATE	BY	AMENDMENT
A	14/05/12	DC	Issue for approval

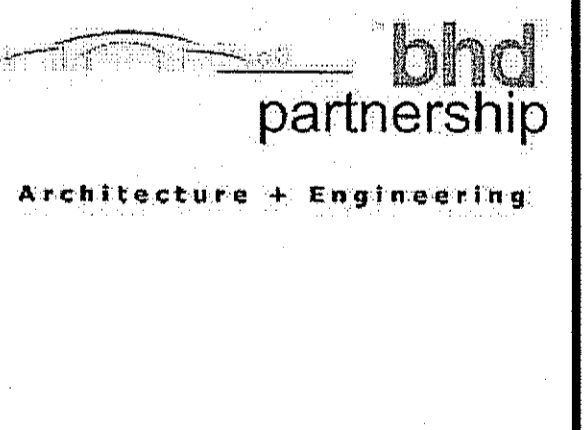

CLIENT: Pete & Jo Millward

PROJECT: Candy's Cafe, New Road Bank Top, Robin Hoods Bay

Drawing: Existing Plan & Elevations

DRAWING STATUS: Preliminary

DRAWN: D.Cairns
 CHECKED: N.Duffield

SCALE @ SIZE: 1:50 & 1:100 @ A1
 DATE: 14/05/12

DRAWING No: D10197-02
 REV: A

EXISTING