




Do Not Scale From this drawing

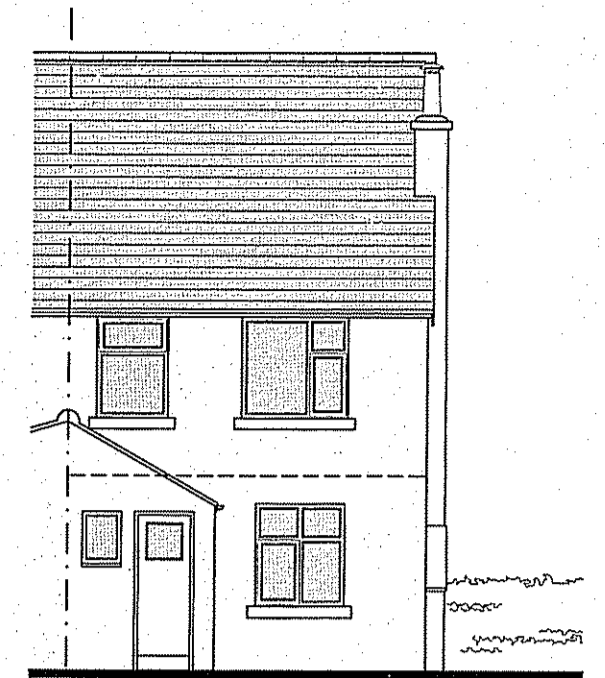

Rear Elevation
1: 100

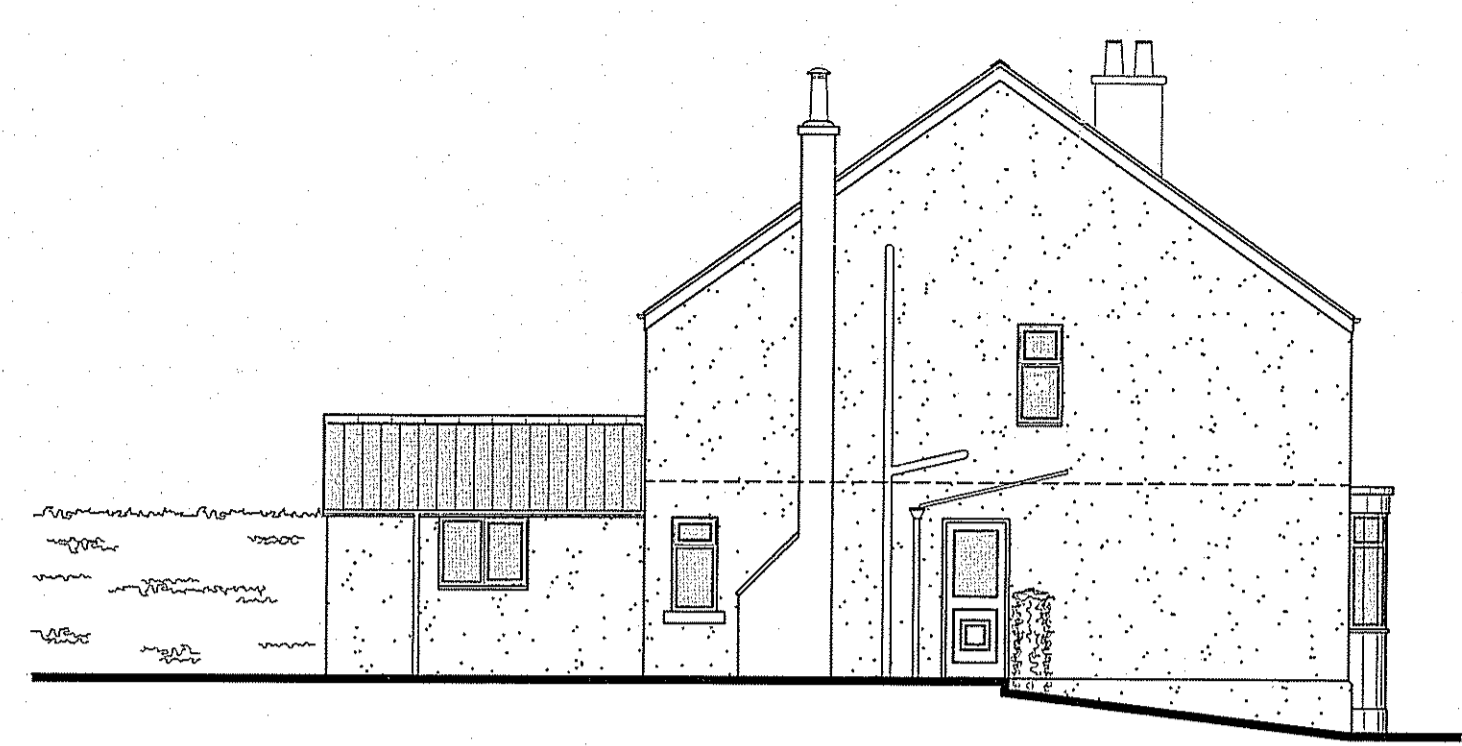


Side Elevation
1: 100

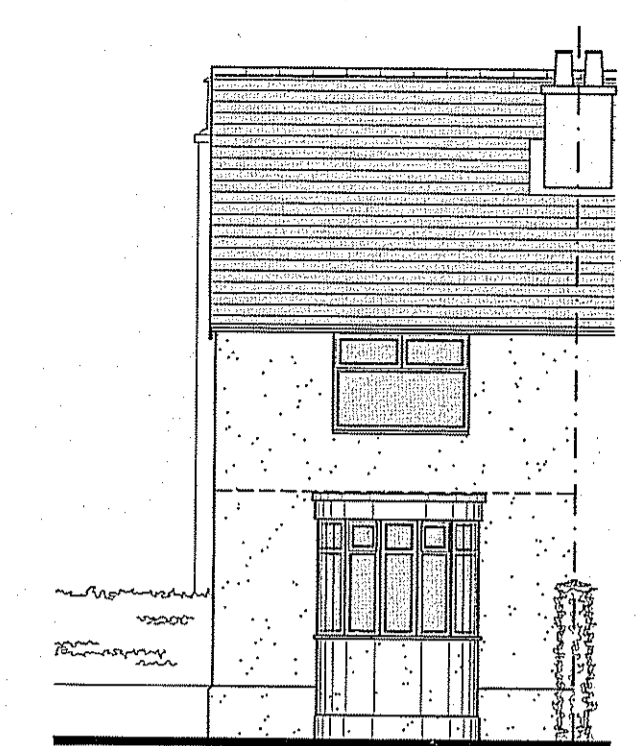


Front Elevation
1: 100


NYMNP
20 SEP 2012

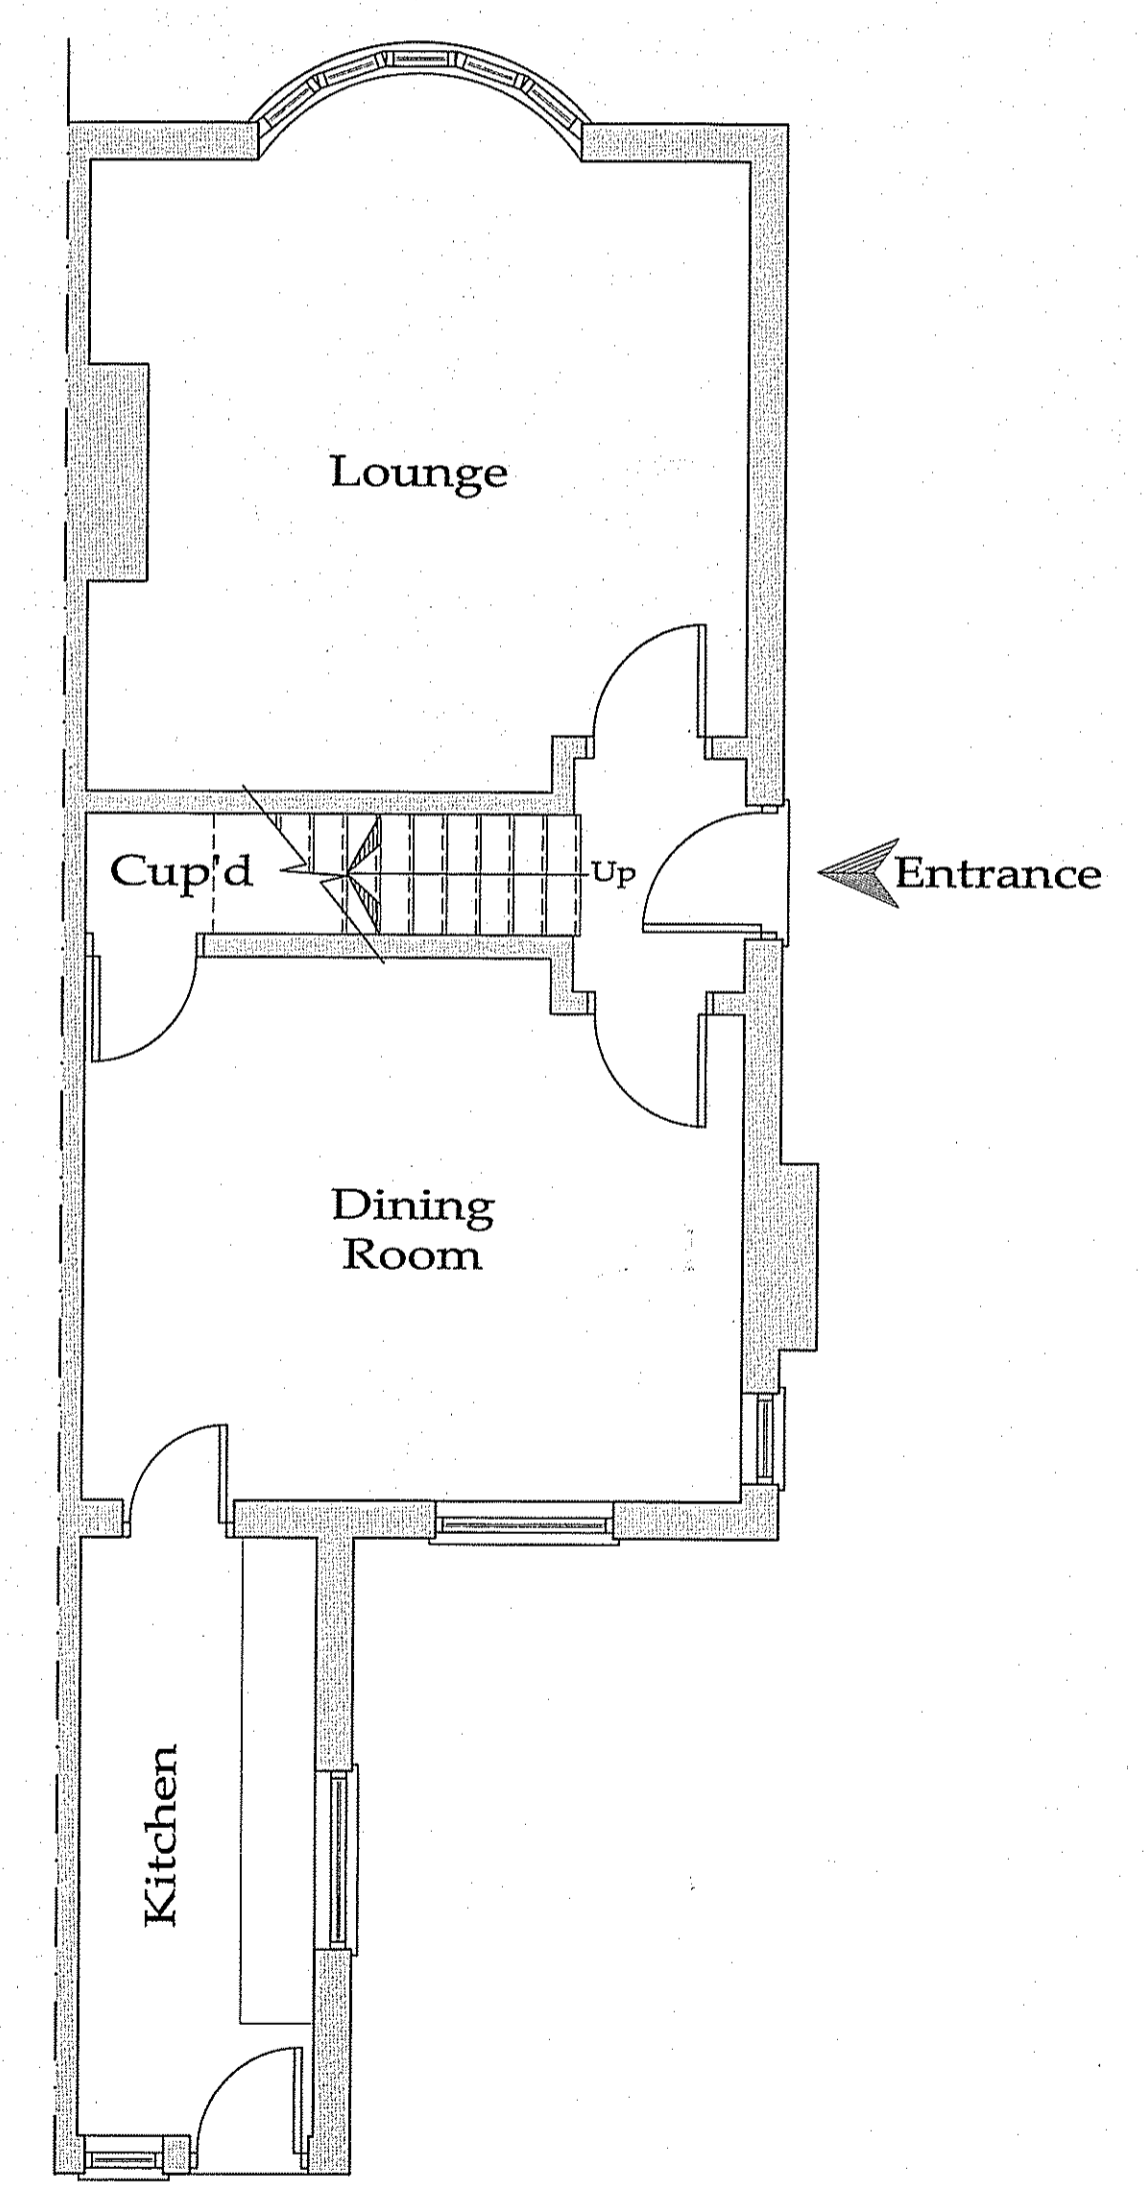

Existing Ground Plan - 1: 50

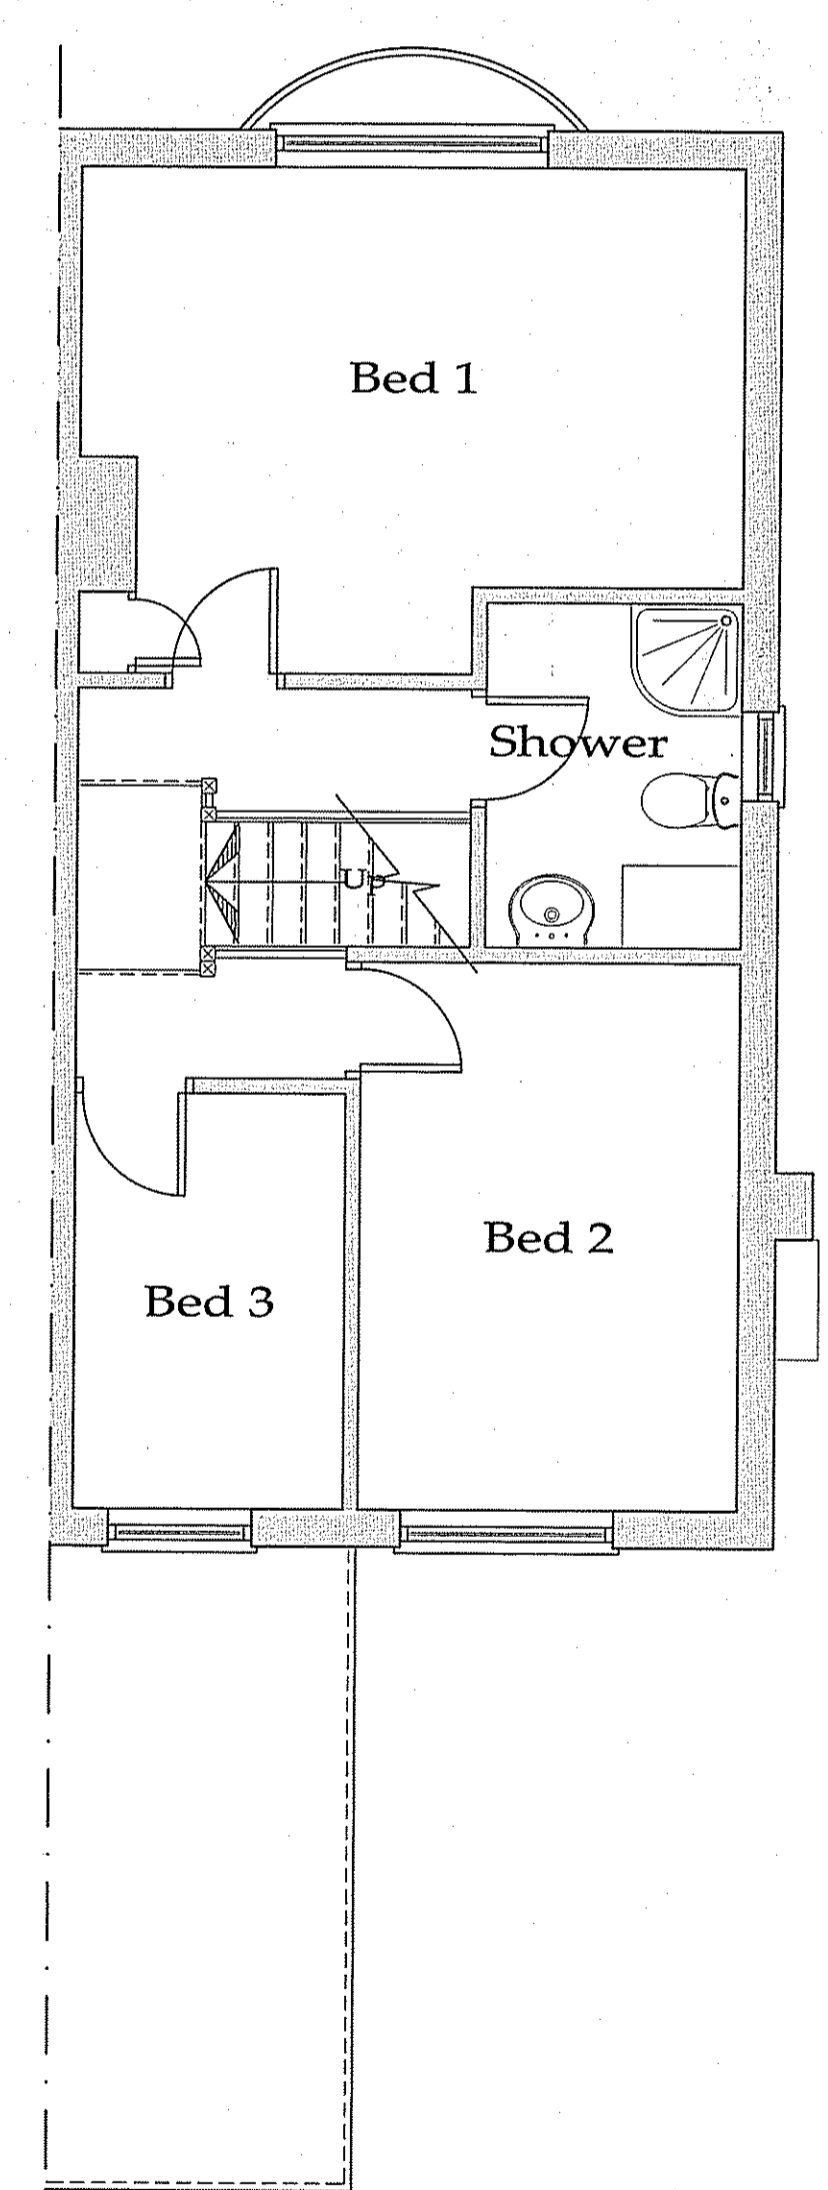

Existing First Plan - 1: 50

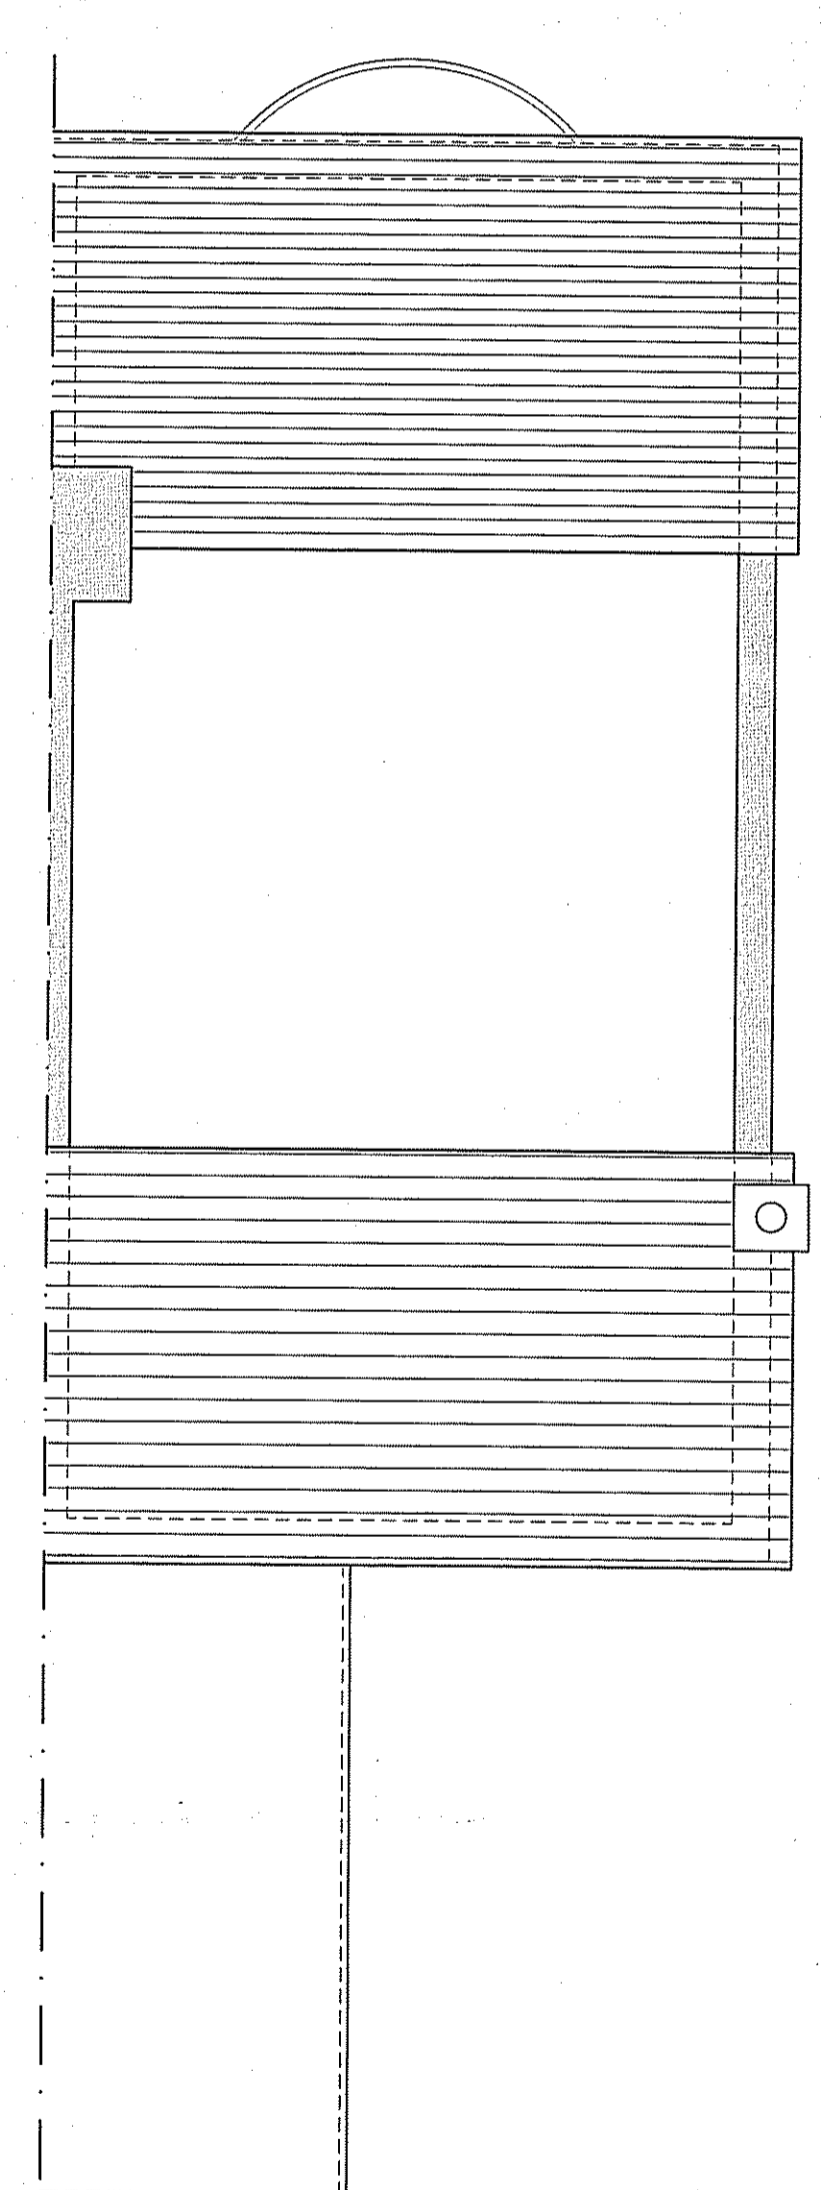

Existing Second Plan - 1: 50



CLIENT:
Mr. & Mrs. Pennock


PROJECT:
Alterations to Reggit Head,
Prospect Field, Robin Hoods Bay

TITLE:
Existing Plans
And Elevations

SCALE: 1:50, 100 @A1 | DATE: 02/07/2012
PROJECT | DRAWING | REV

103-01-A

Do Not Scale From this drawing

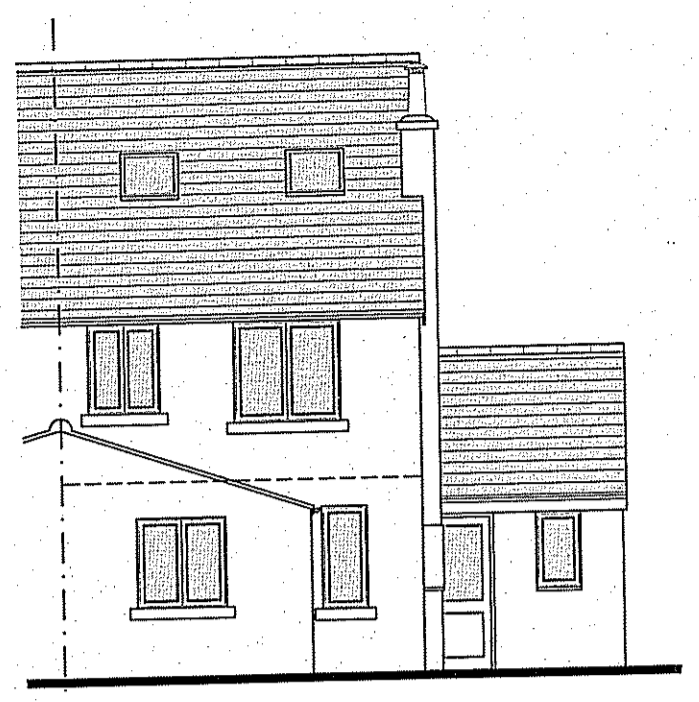

Rear Elevation
1: 100




Side Elevation
1: 100


Rosemary tiles to match existing.
Render to match existing.




Front Elevation
1: 100

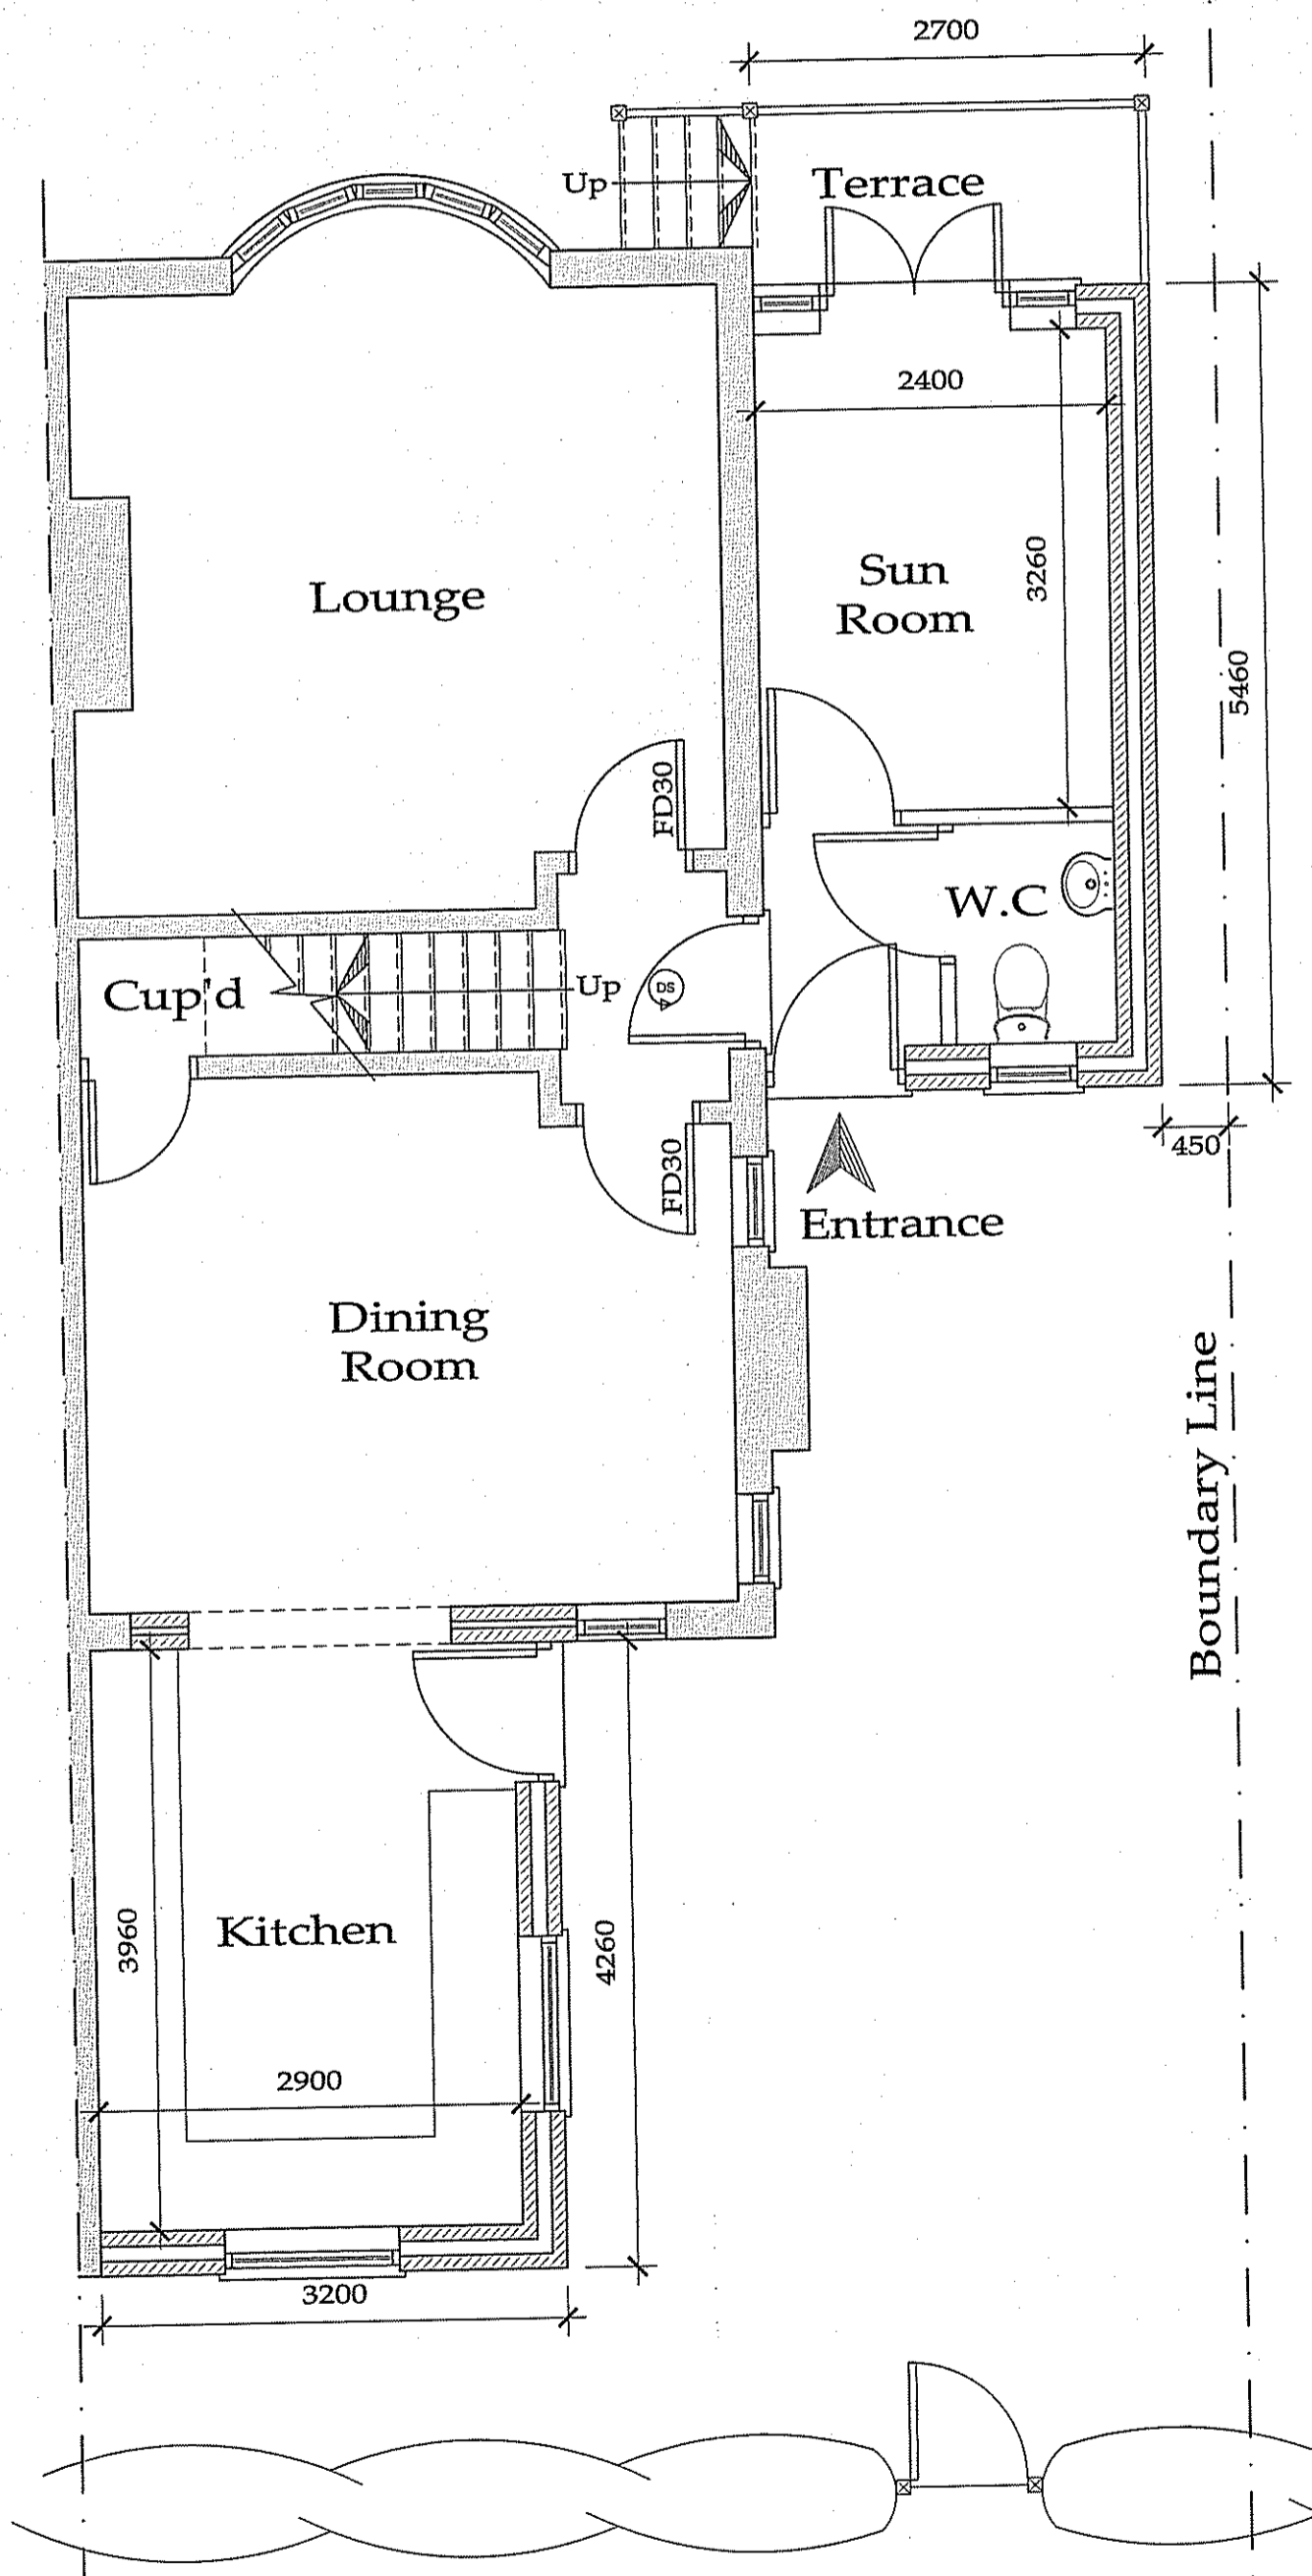

Proposed Ground Plan - 1: 50

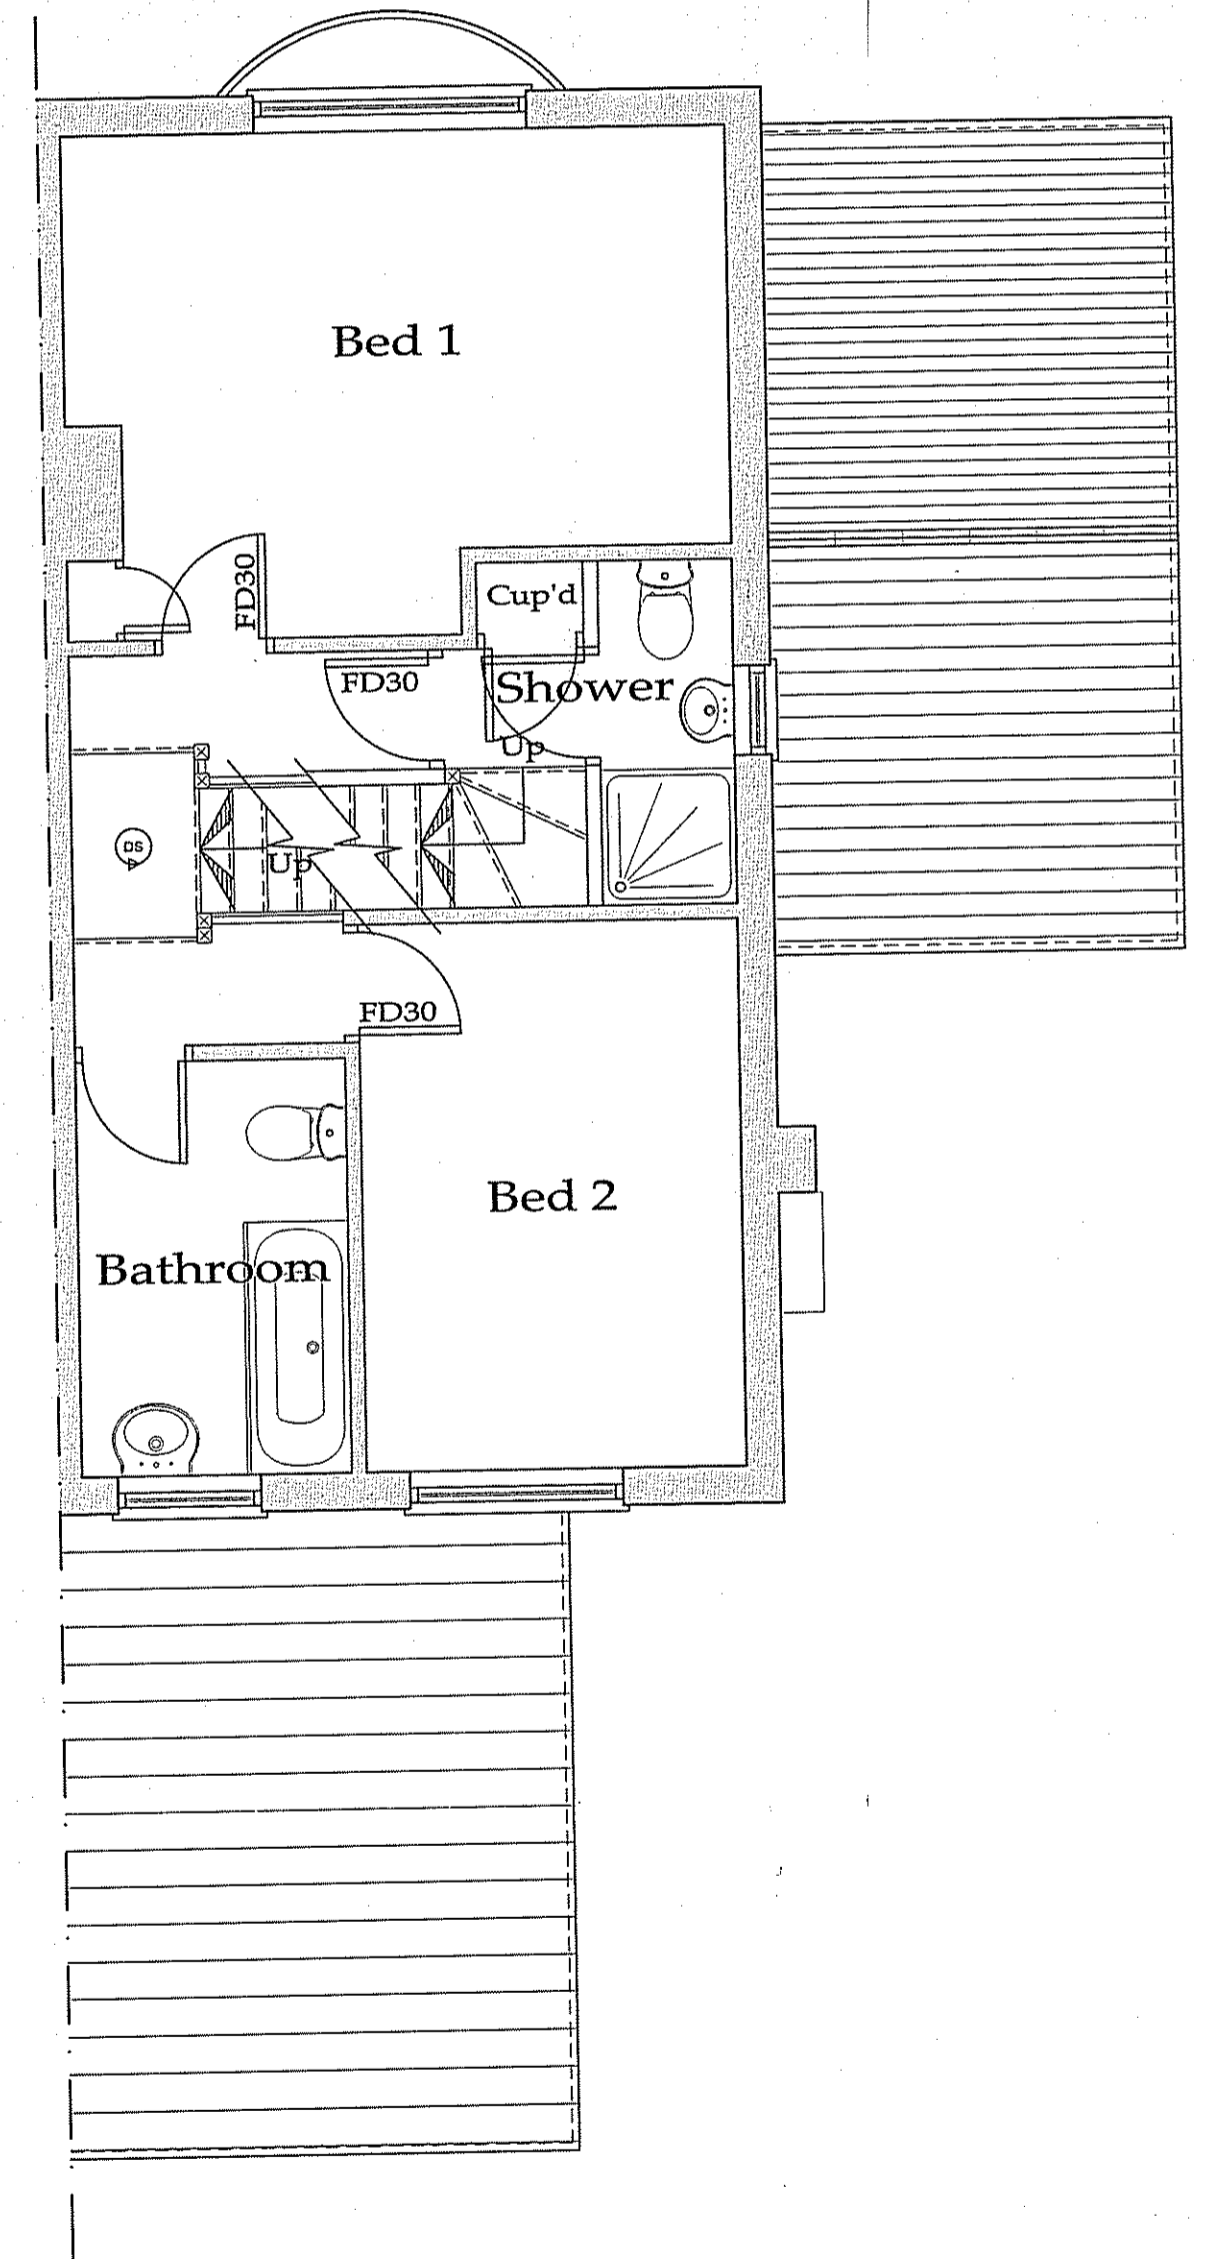

Proposed First Plan - 1: 50

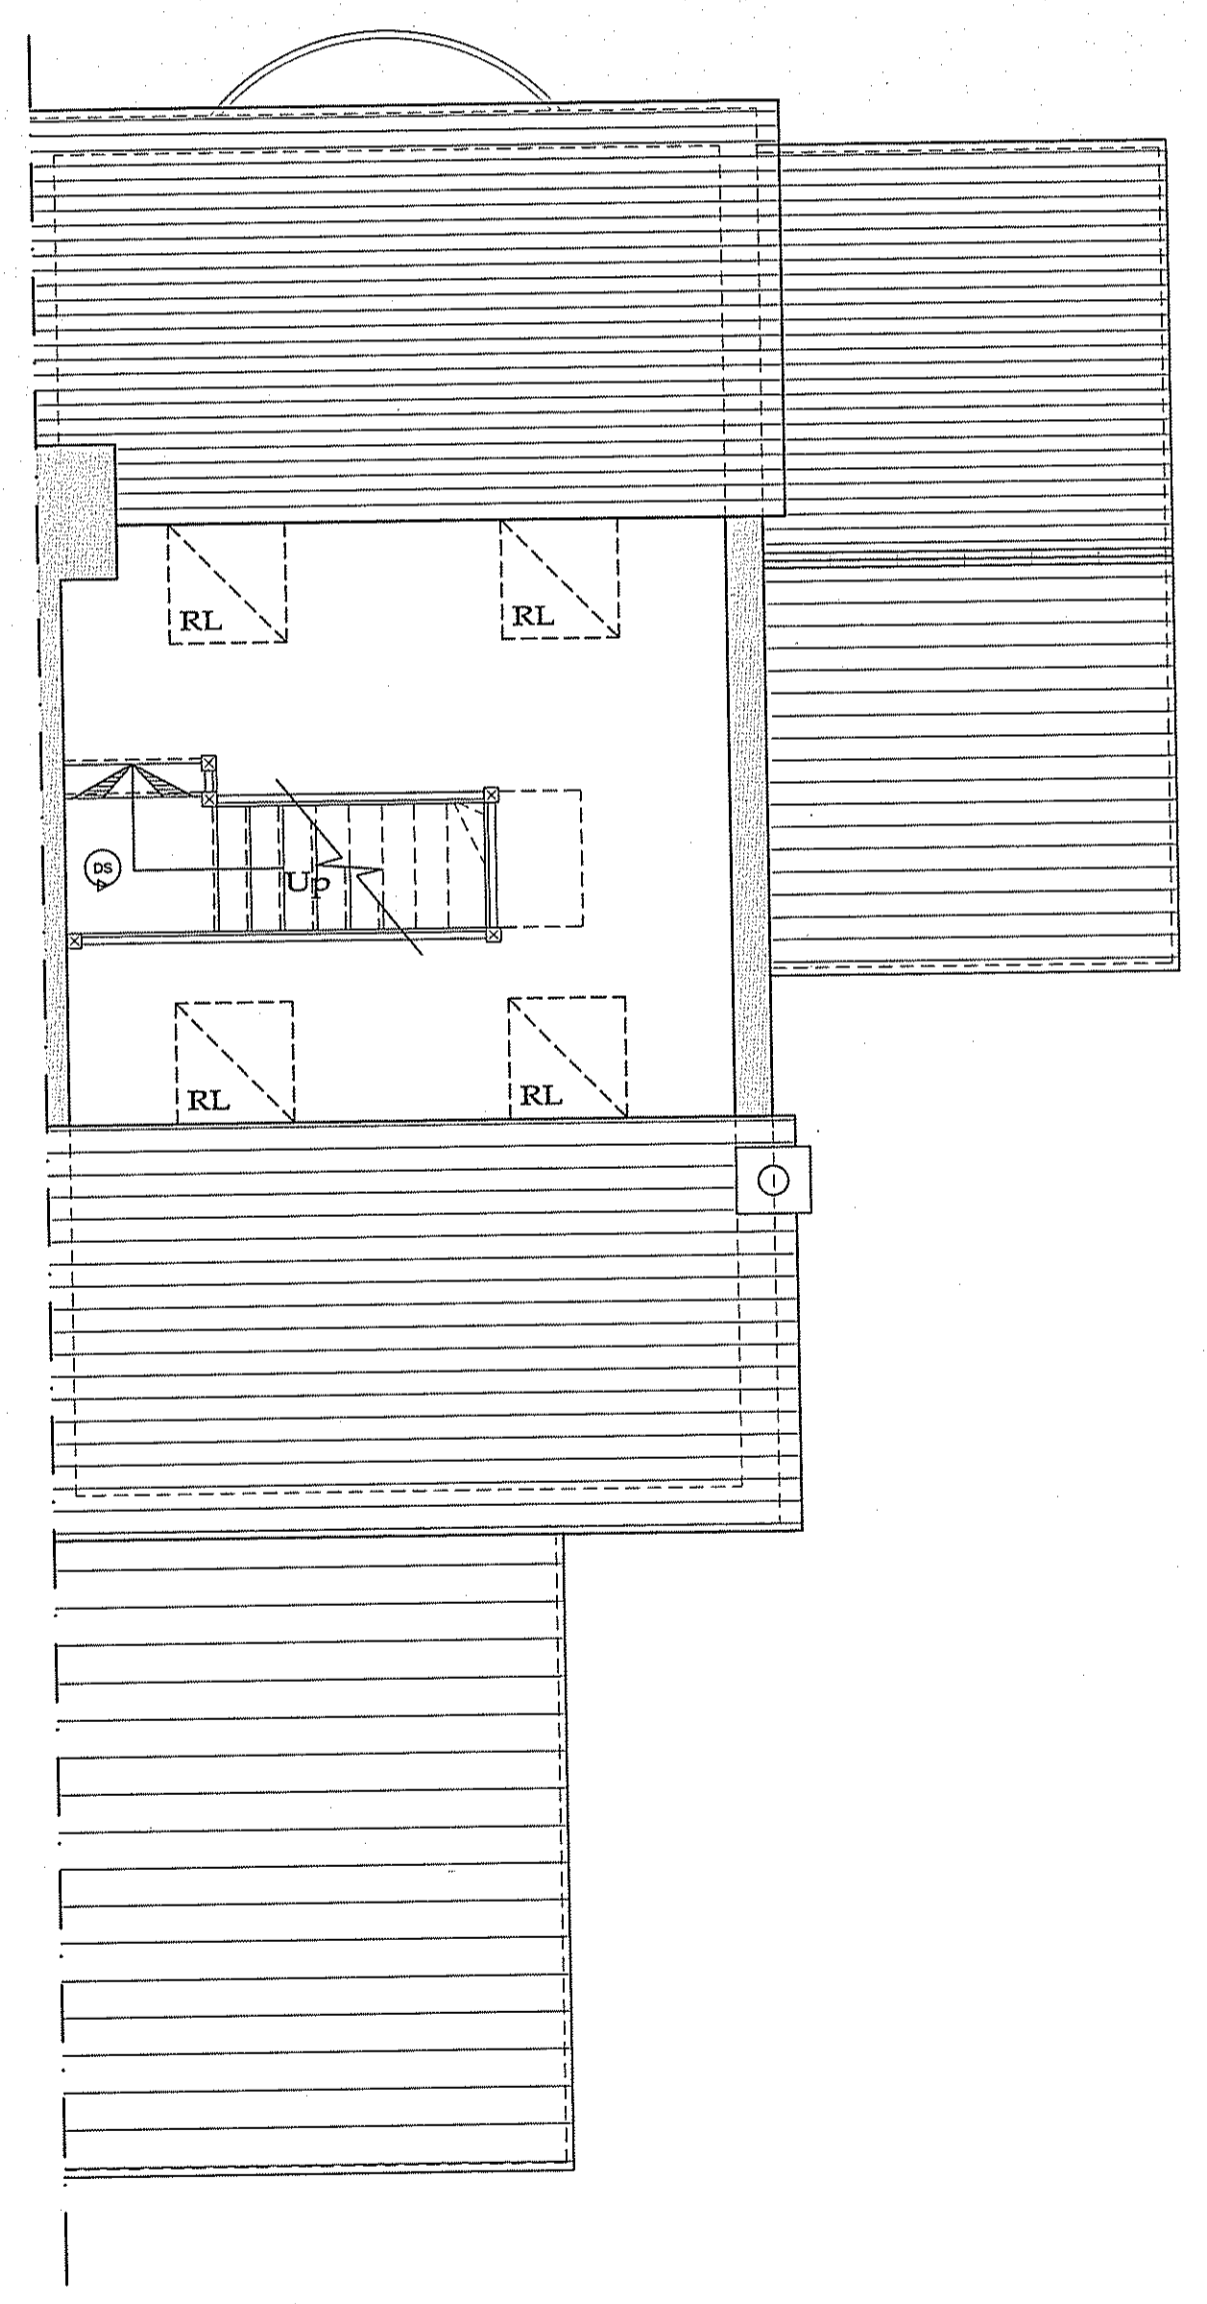

Proposed Second Plan - 1: 50

NYM/2012
20 SEP 2012



CLIENT: Mr. & Mrs. Pennock

PROJECT: Alterations to Reggit Head, Prospect Fields, Robin Hoods Bay

TITLE: Proposed Plans And Elevations

SCALE: 1:50, 100 @A1 | DATE: 02/07/2012


PROJECT DRAWING REV

103-02-C


Do Not Scale From this drawing

NYM / 2012 / 0651 / FL


NYMNPA
20 SEP 2012

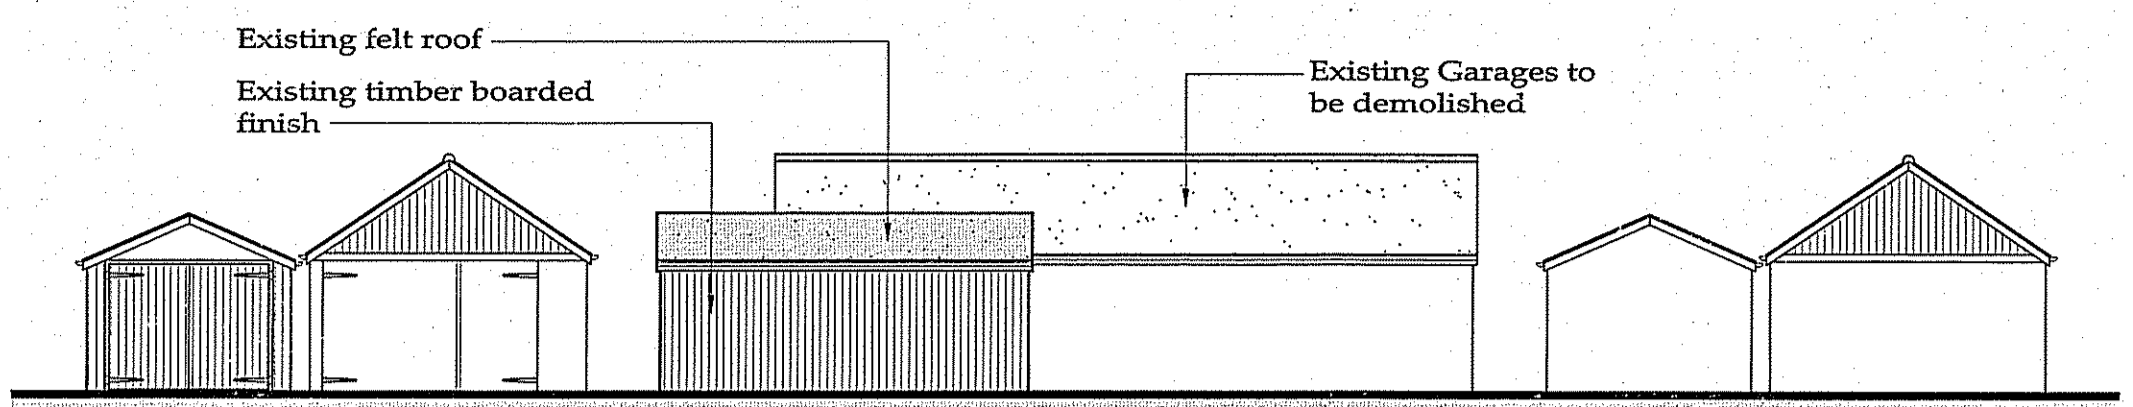


Existing Elevations
1:100

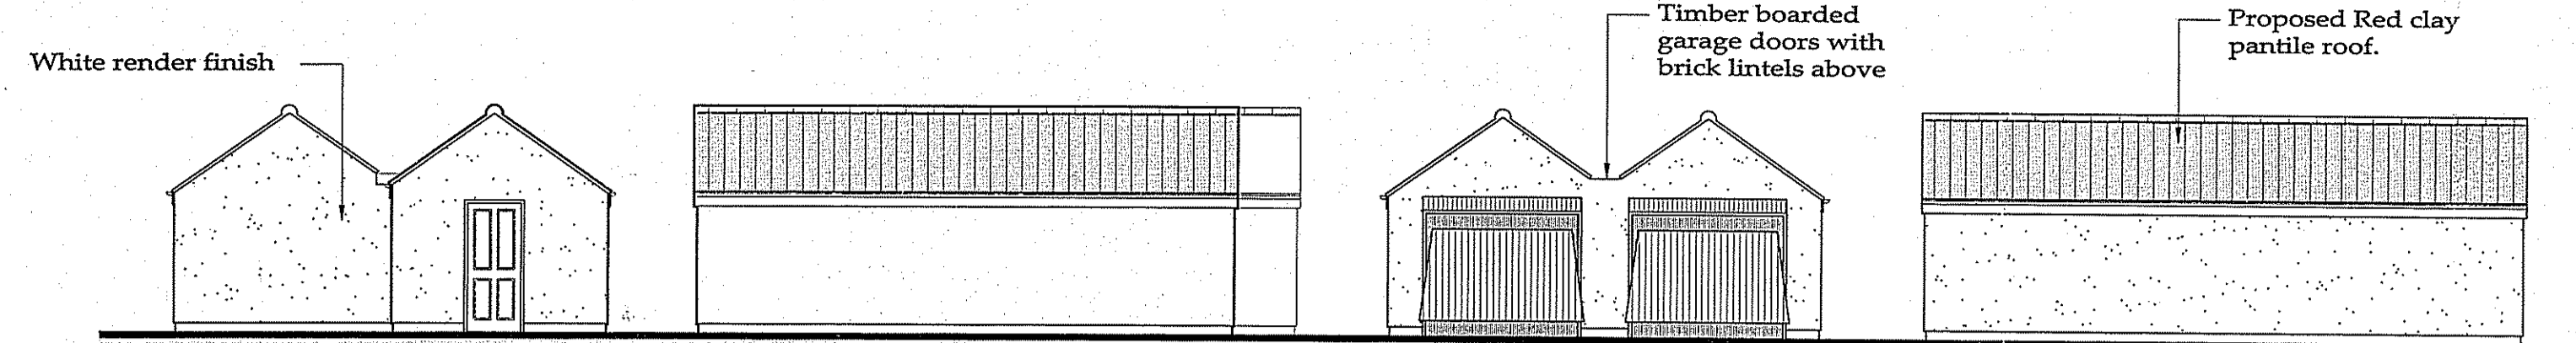

Proposed Elevations
1:100

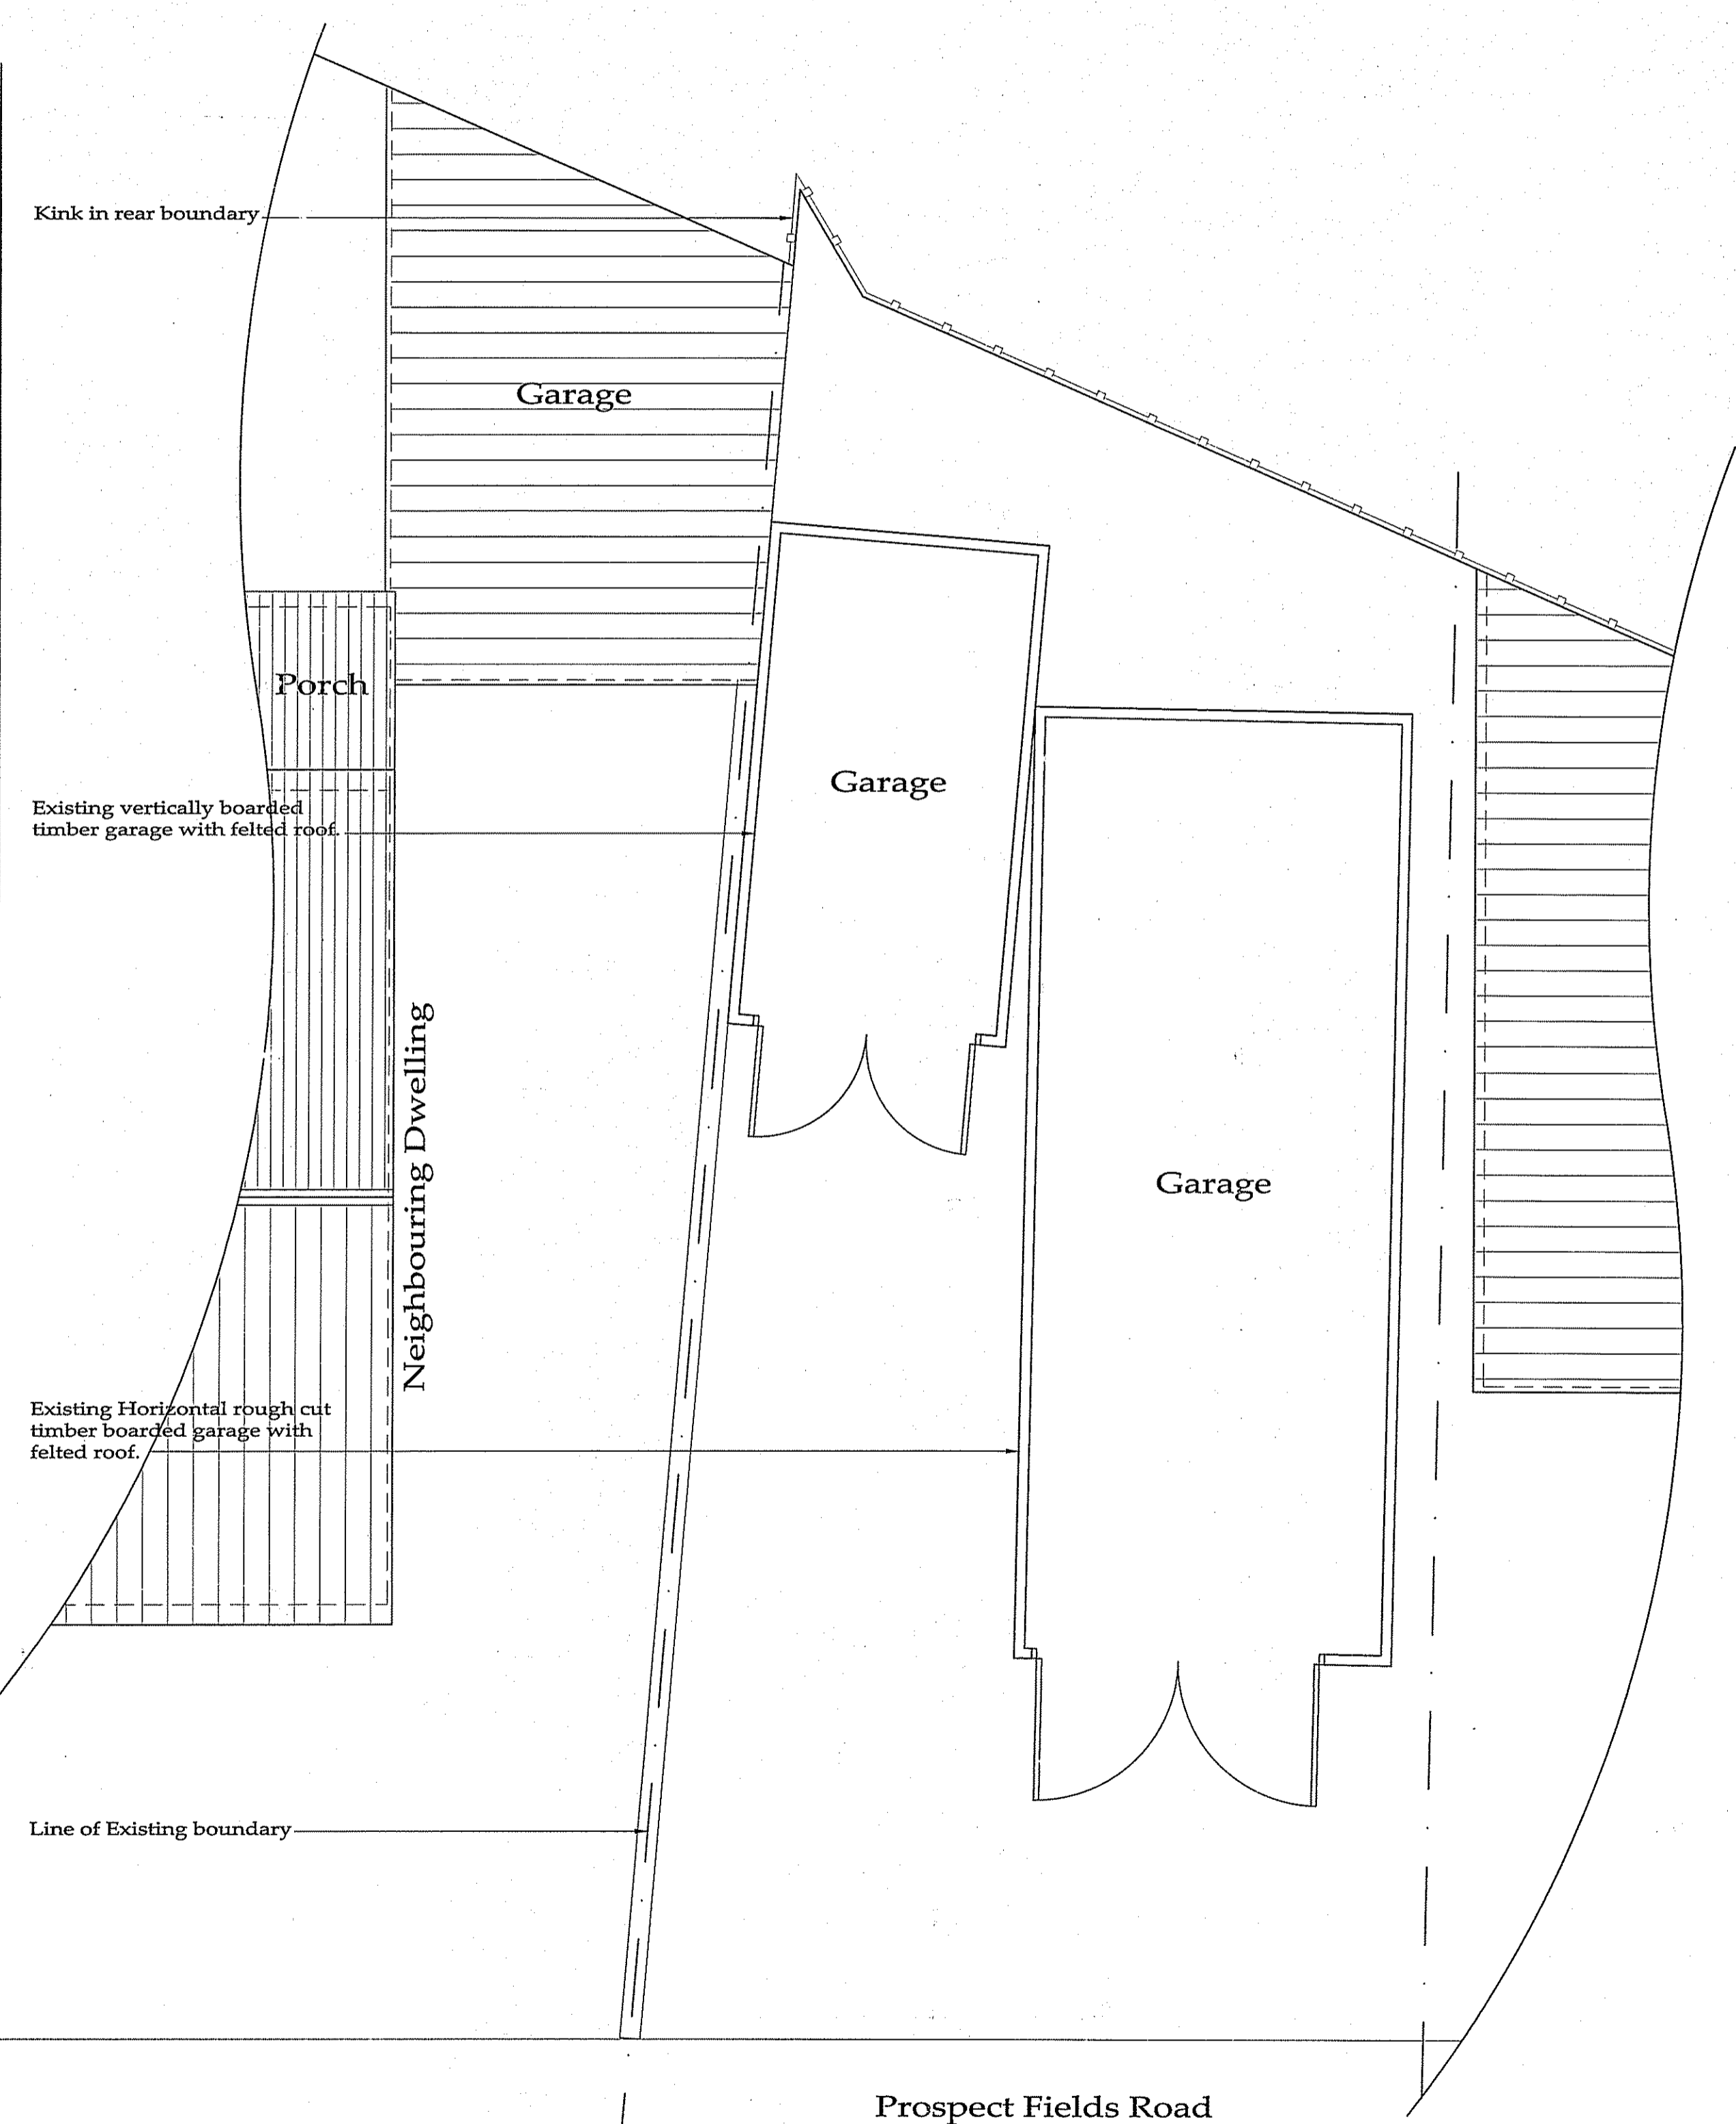

Existing Ground Plan - 1:50

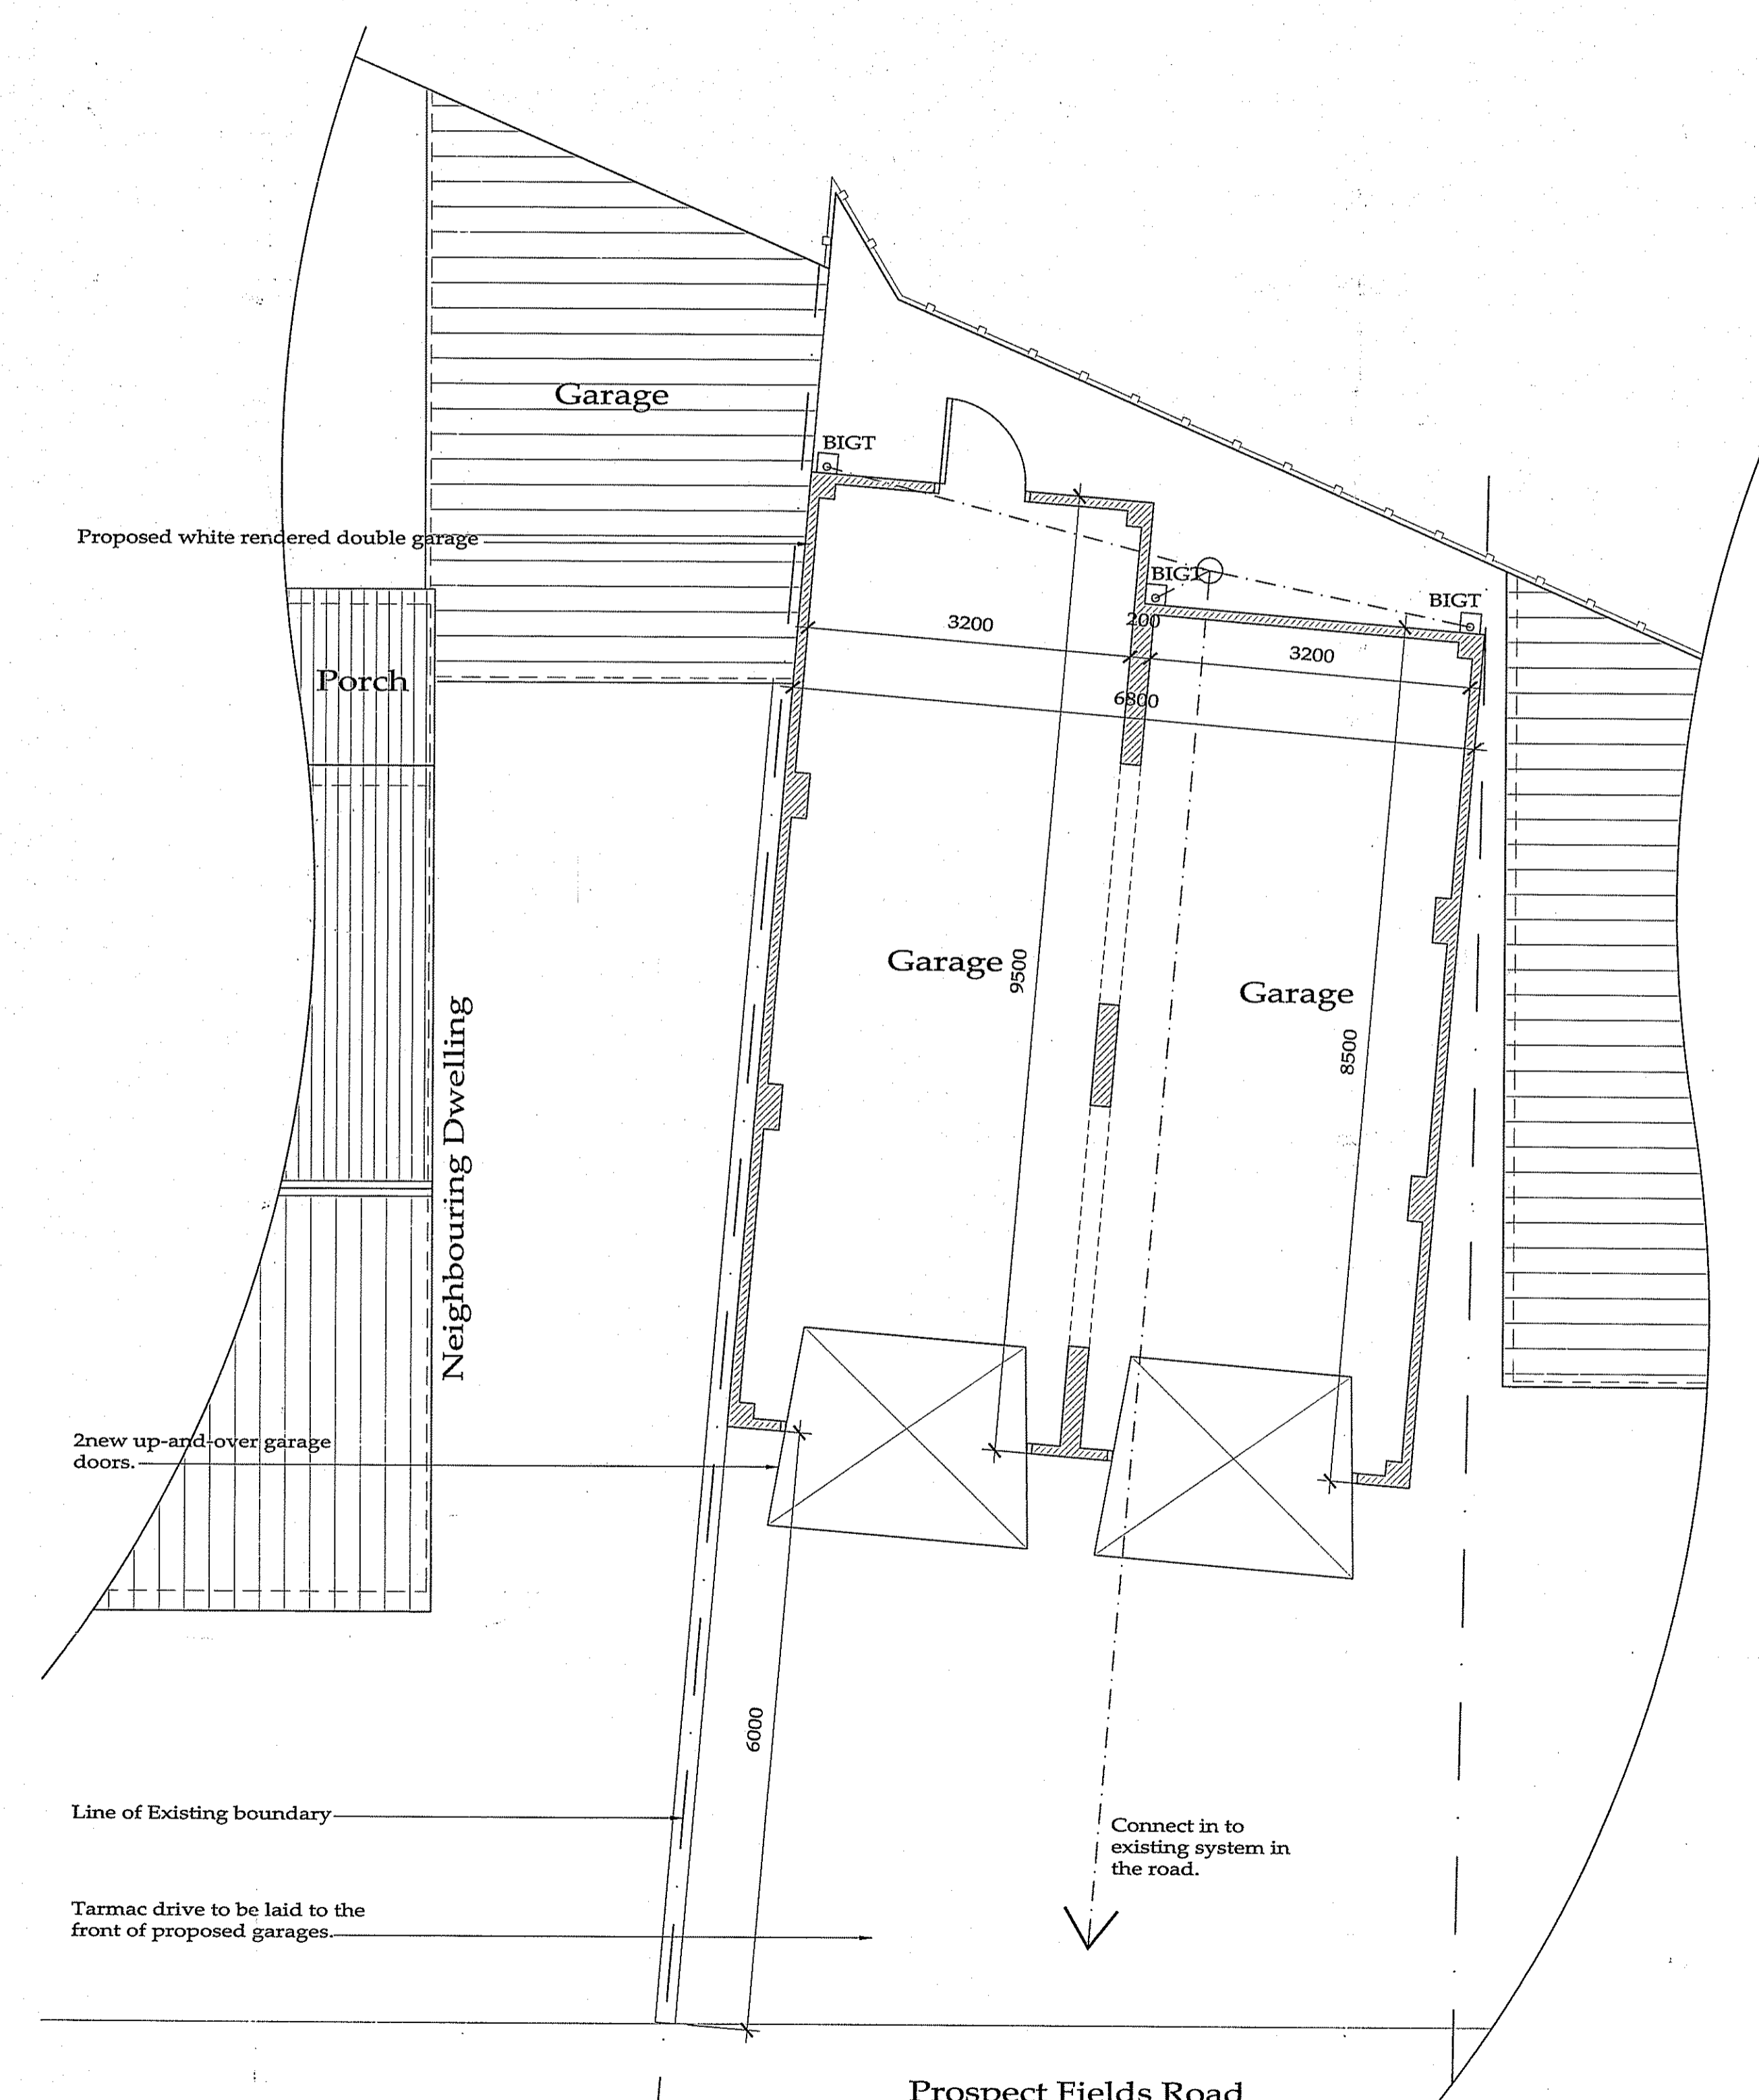

Proposed Ground Plan - 1:50

Fox
Building Consultants

CLIENT:
Mr. & Mrs. Pennock

PROJECT:
Proposed Garage to Reggit Head,
Prospect Fields, Robin Hoods Bay

TITLE:
Existing & Proposed
Plans & Elevations

SCALE: 1:50, 100 @A1 | DATE: 09/09/2012
PROJECT | DRAWING | REV

103-03-A