


Do not scale from this drawing, only figured dimensions are to be taken from this drawing.
 The contractor must verify all dimensions on site before commencing any work or shop drawings.
 The contractor must report any discrepancies before commencing work. If this drawing exceeds the quantities taken in any way, the technician is to be informed before work is initiated.
 Work within the construction (design and management) regulations 1994 is not to start until a health & safety plan has been produced. This drawing is copyright and must not be reproduced without consent of BHD Partnership Ltd.

NYM/NPA
 21 SEP 2012

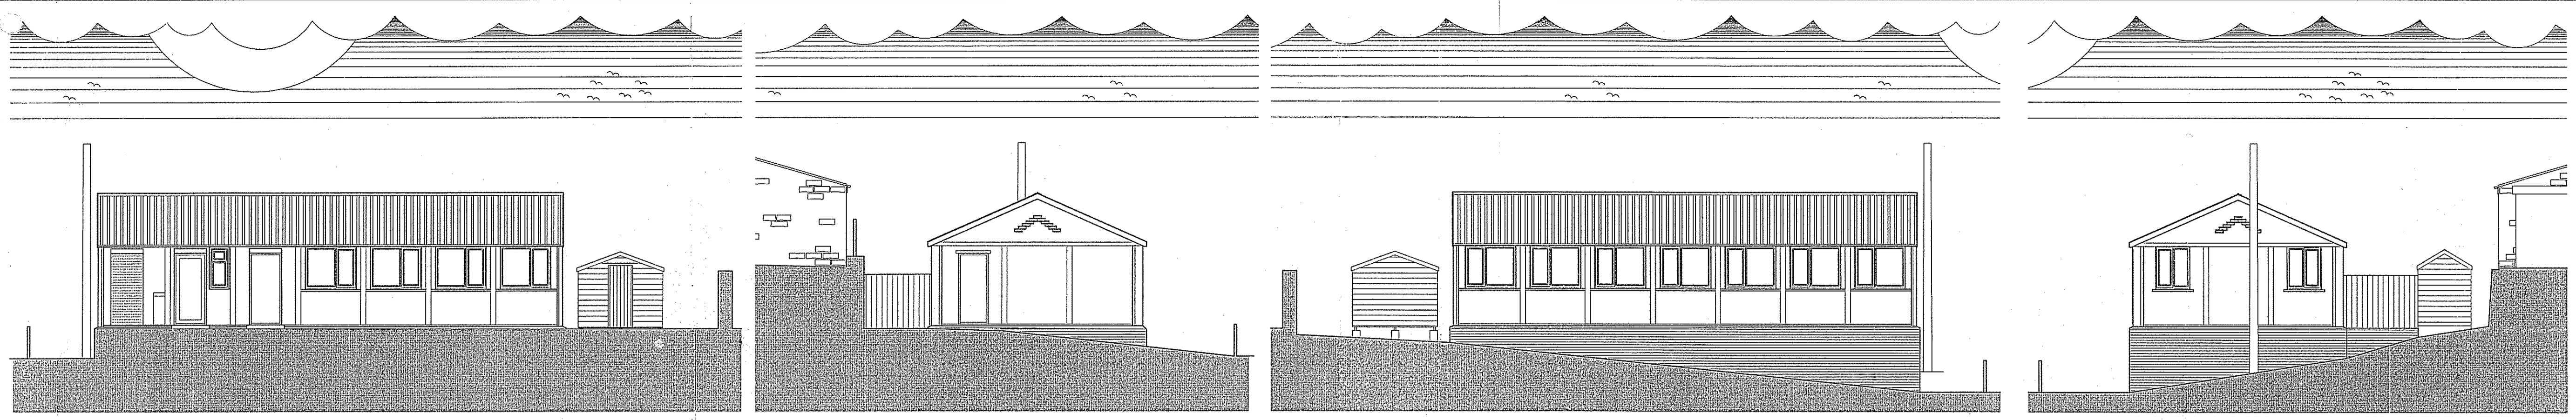


EXISTING FRONT ELEVATION

EXISTING SIDE ELEVATION

EXISTING REAR ELEVATION

EXISTING SIDE ELEVATION

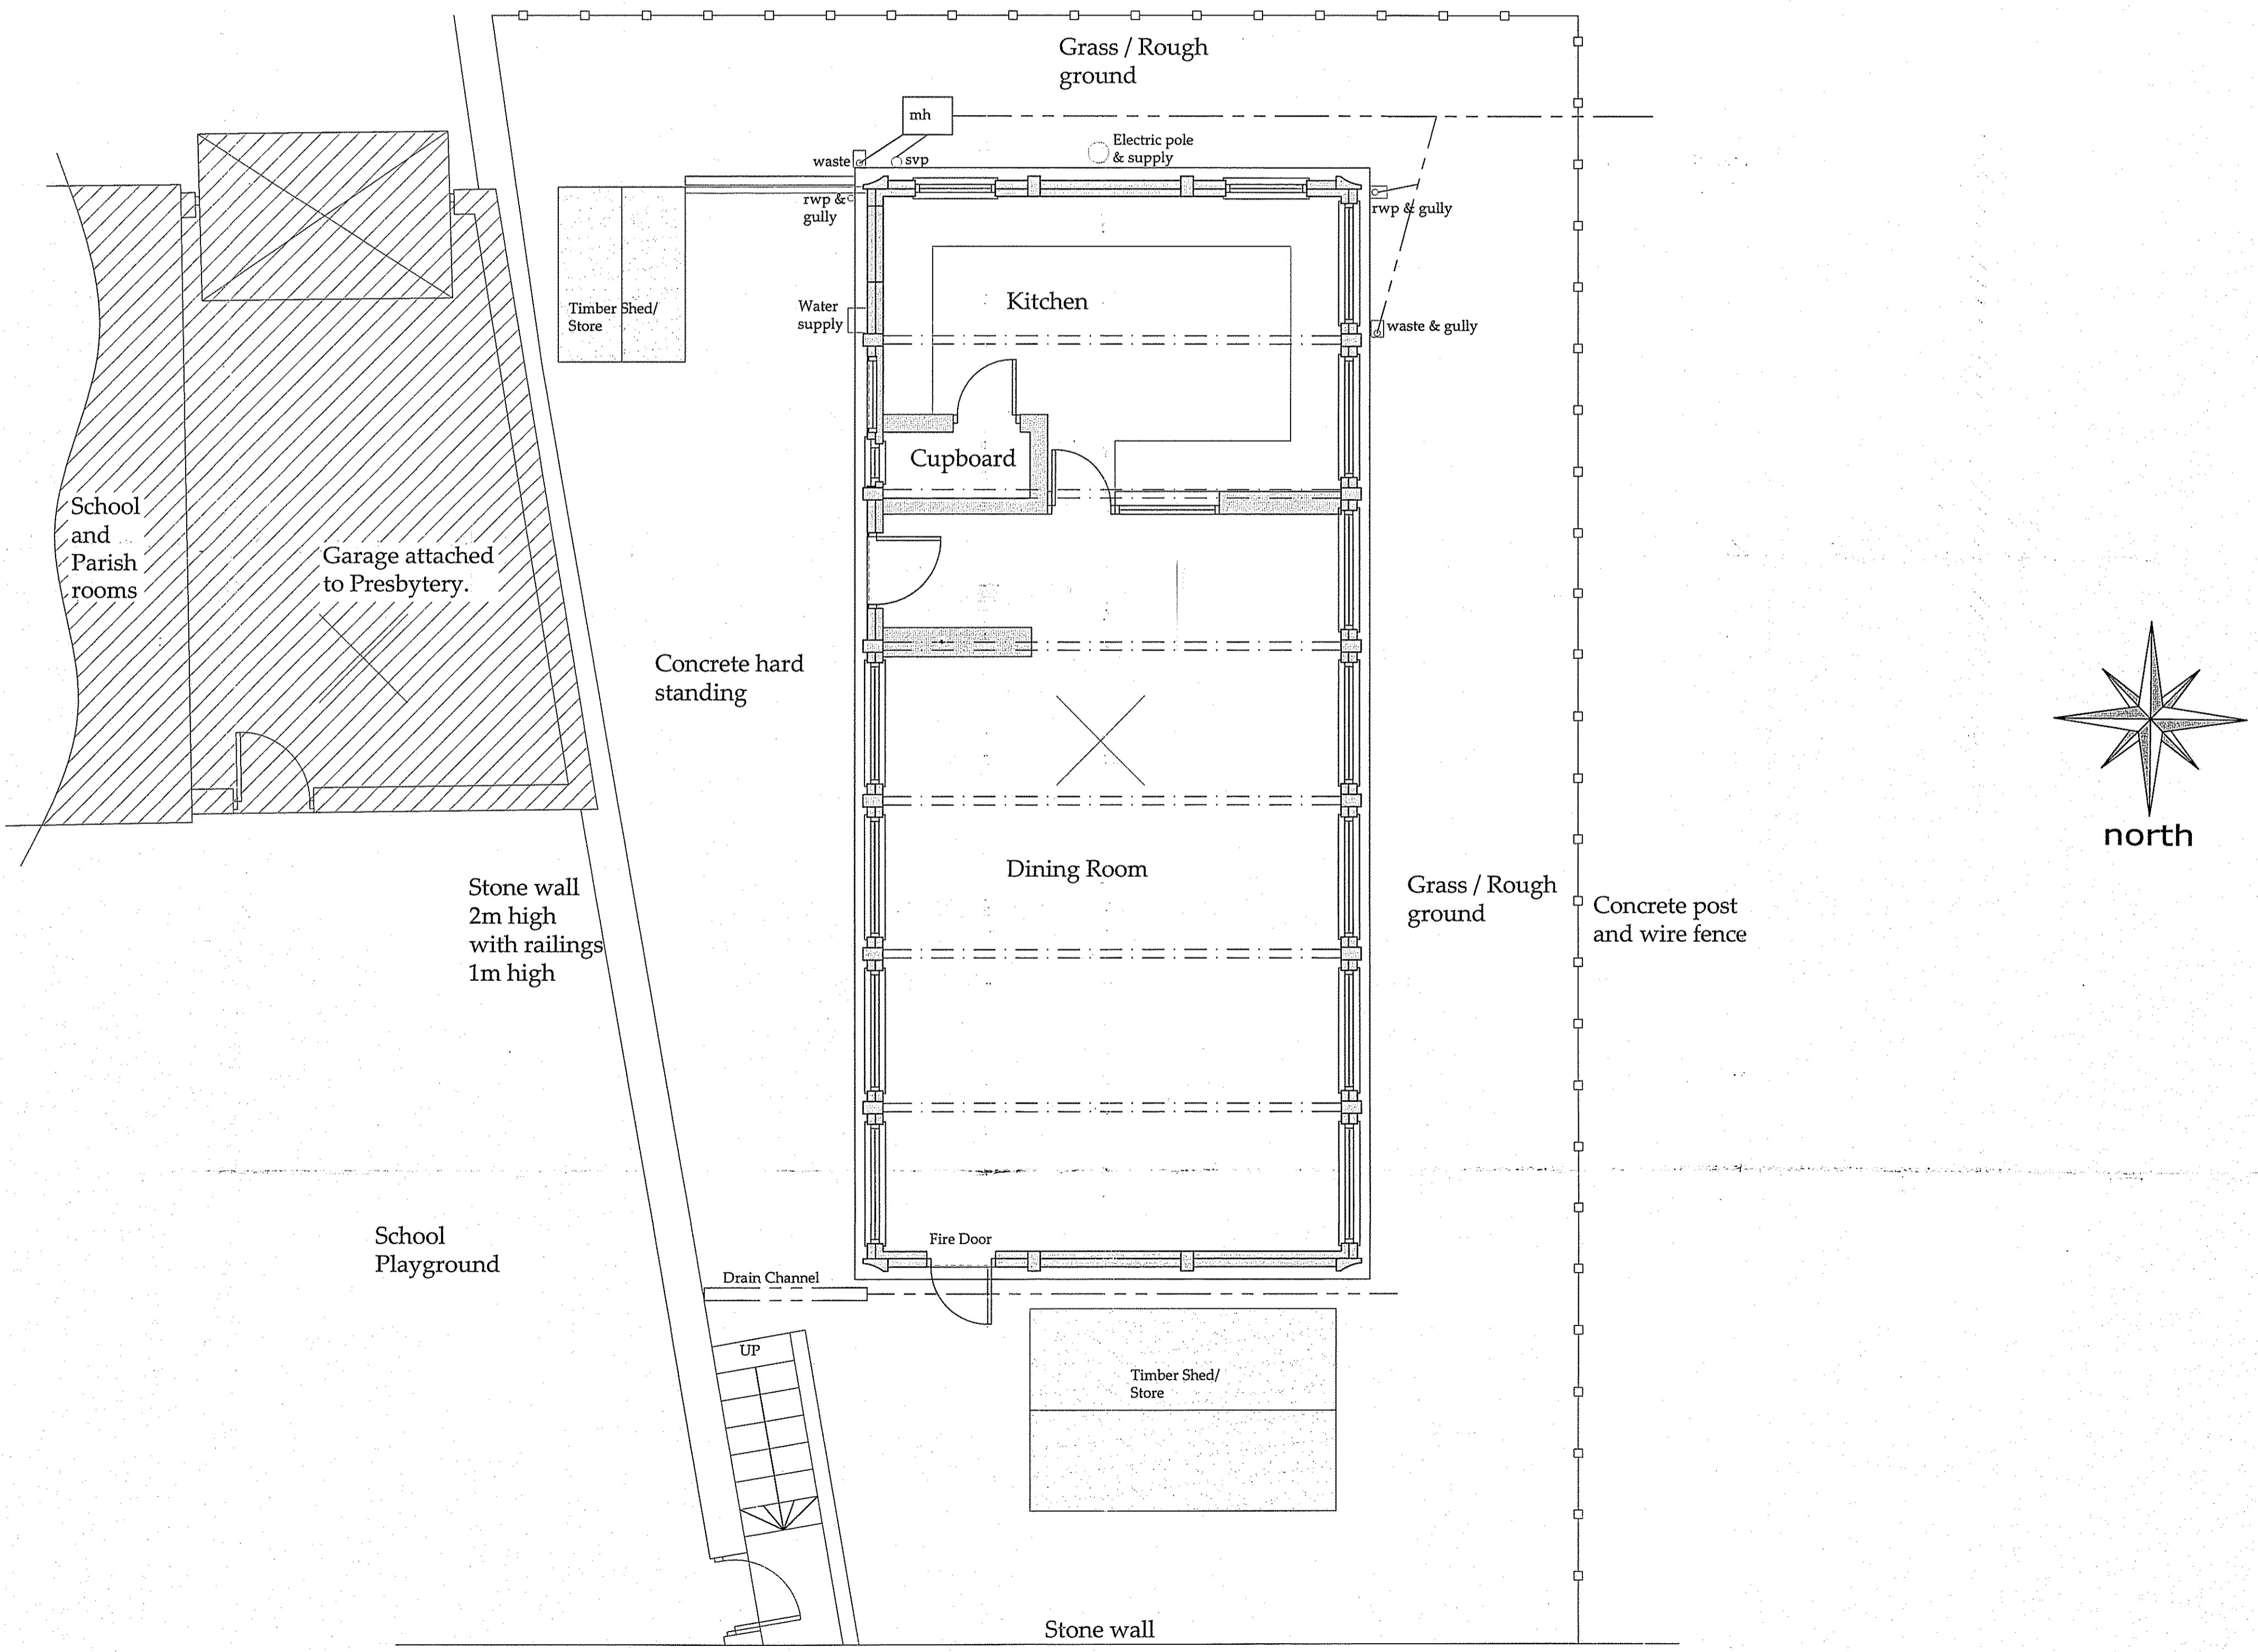

EXISTING GROUND FLOOR PLAN

A	23/08/11	DC	Issued for approval
REV	DATE	BY	AMENDMENT

bhd
 partnership
 Architecture + Engineering
 Airy Hill Manor, Westerstead Lane,
 Whitby, N. Yorks. YO21 1QB.

CLIENT:	Mrs M Palmer
PROJECT:	Dining Room St Hedda's School, Egton Bridge.
DRAWING:	Existing Plan and Elevation
DRAWING STATUS:	Preliminary
DRAWN:	C Eynon
CHECKED:	T R Harrison
SCALE @ SIZE:	1:50 & 1:100@ A1
DATE:	15.08.11
DRAWING No:	D10079-02
REV:	A