
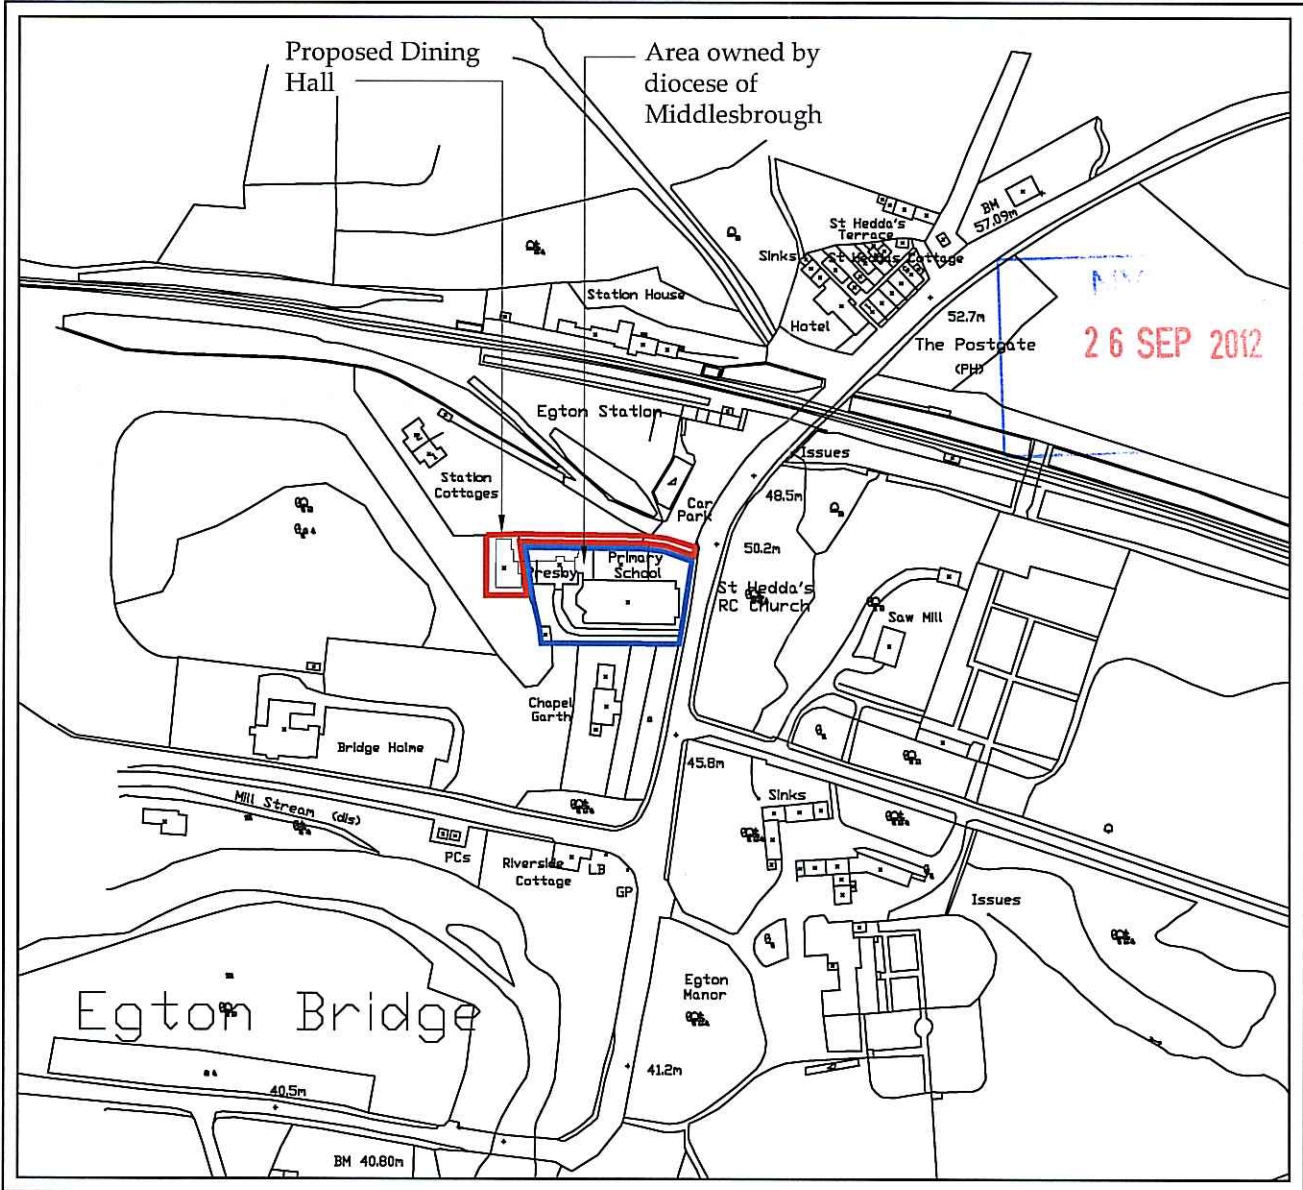


NYM / 2012 / 0 6 6 0 / FL

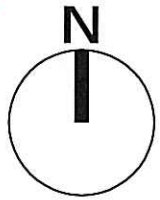

Site Plan

Scale 1:2500

b h d partnership

Airy Hill Manor, Whitby, North Yorkshire, UK YO21 1QB.

CLIENT:
Mrs M Palmer

PROJECT:
St Hedda's School
Egton Bridge

DRAWING TITLE:

Site Plan

A4 DRN: C Eynon DATE: 04.10.11

SCALE: 1:2500@A4 ISSUE: Preliminary

DRAWING NR:

D10079-01

REV:

B

REV	DATE	BY	AMENDMENT	CHKD	APVD
B	26.09.12	CE	Altered to suit NYMNP		