
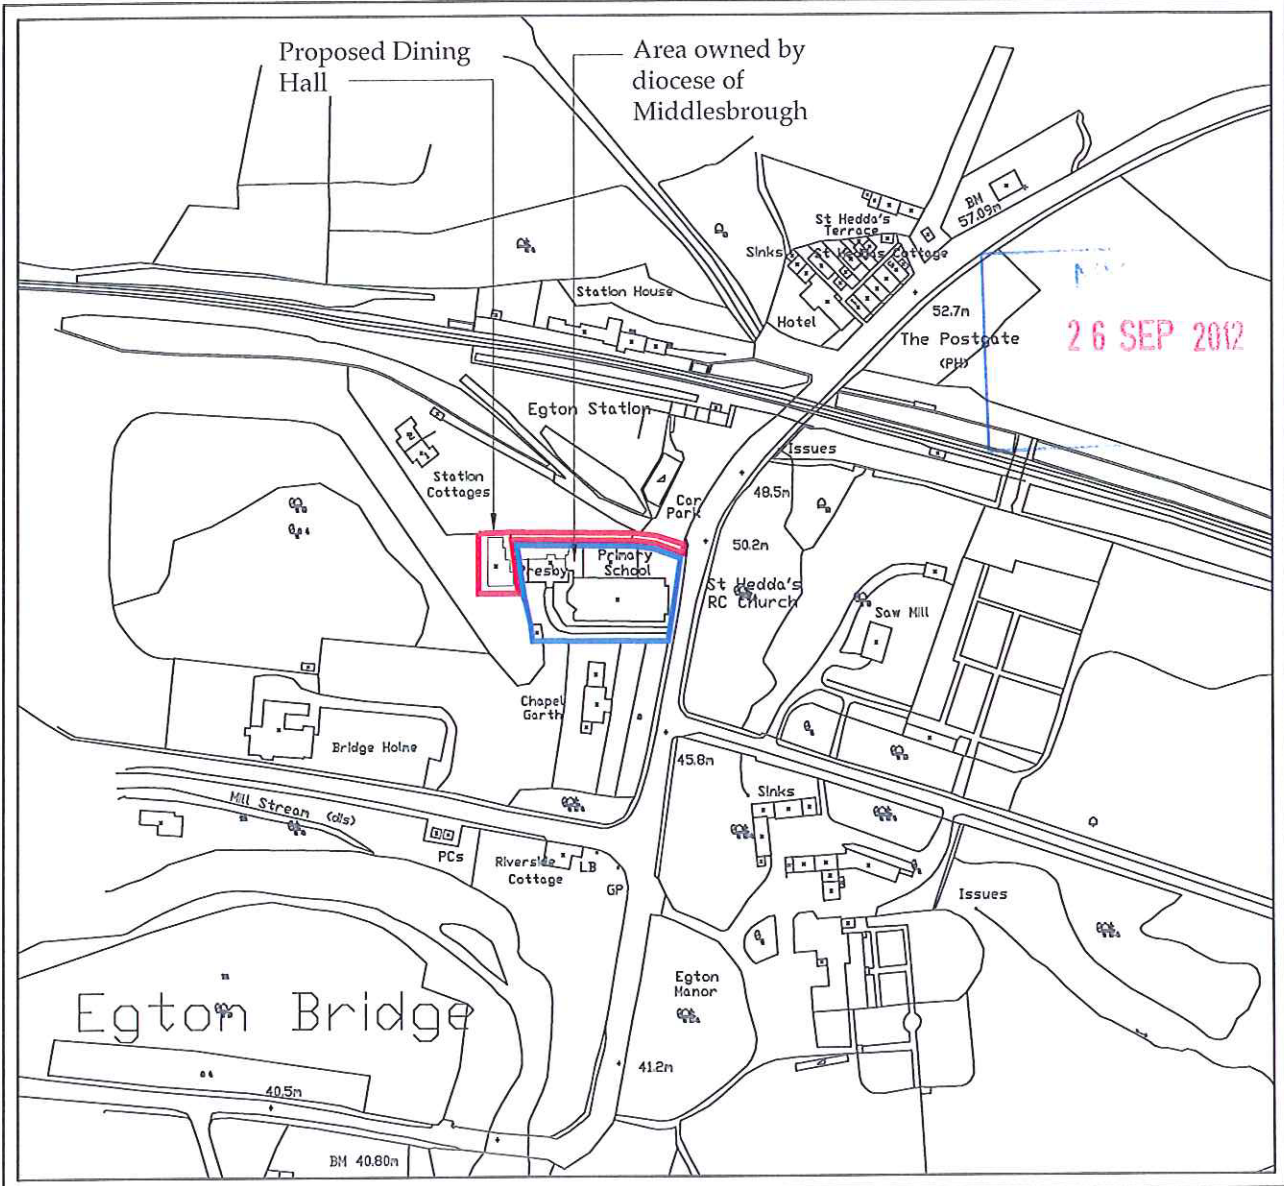


NYM / 2012 / 0 6 6 5 / C D

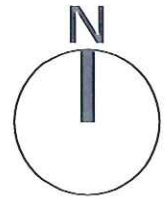

Site Plan

Scale 1:2500

<p>Airy Hill Manor, Whitby, North Yorkshire, UK. YO21 1QB.</p>		CLIENT: Mrs M Palmer		DRAWING TITLE: Site Plan	
		PROJECT: St Hedda's School Egton Bridge		A4 DRN: C Eynon DATE: 04.10.11 SCALE: 1:2500@A4 ISSUE: Preliminary	
B	26.09.12	CE	Altered to suit NYMNP		DRAWING NR: D10079-01
REV	DATE	BY	AMENDMENT	CHKD	APVD
					REV: B