


Do not scale from this drawing. Only figured dimensions are to be taken from this drawing. The contractor must verify all dimensions on site before commencing any work or shop drawings. The contractor must report any discrepancies before commencing work. If this drawing exceeds the quantities taken in any way, the technician is to be informed before work is initiated. Work within the construction (design and management) regulations 1994 is not to start until a health & safety plan has been produced. This drawing is copyright and must not be reproduced without consent of BHD Partnership Ltd.

NYMNPA  
21 SEP 2012

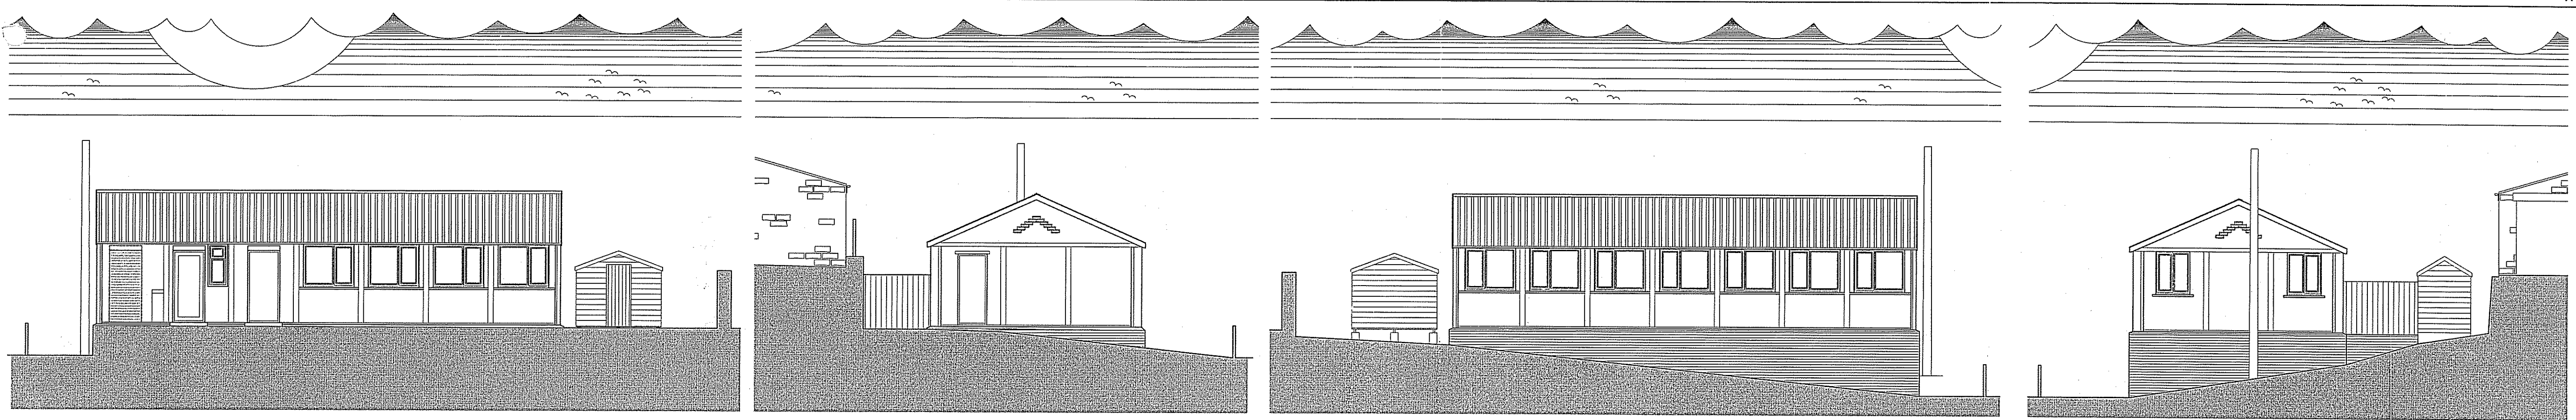


**EXISTING FRONT ELEVATION**

**EXISTING SIDE ELEVATION**

**EXISTING REAR ELEVATION**

**EXISTING SIDE ELEVATION**

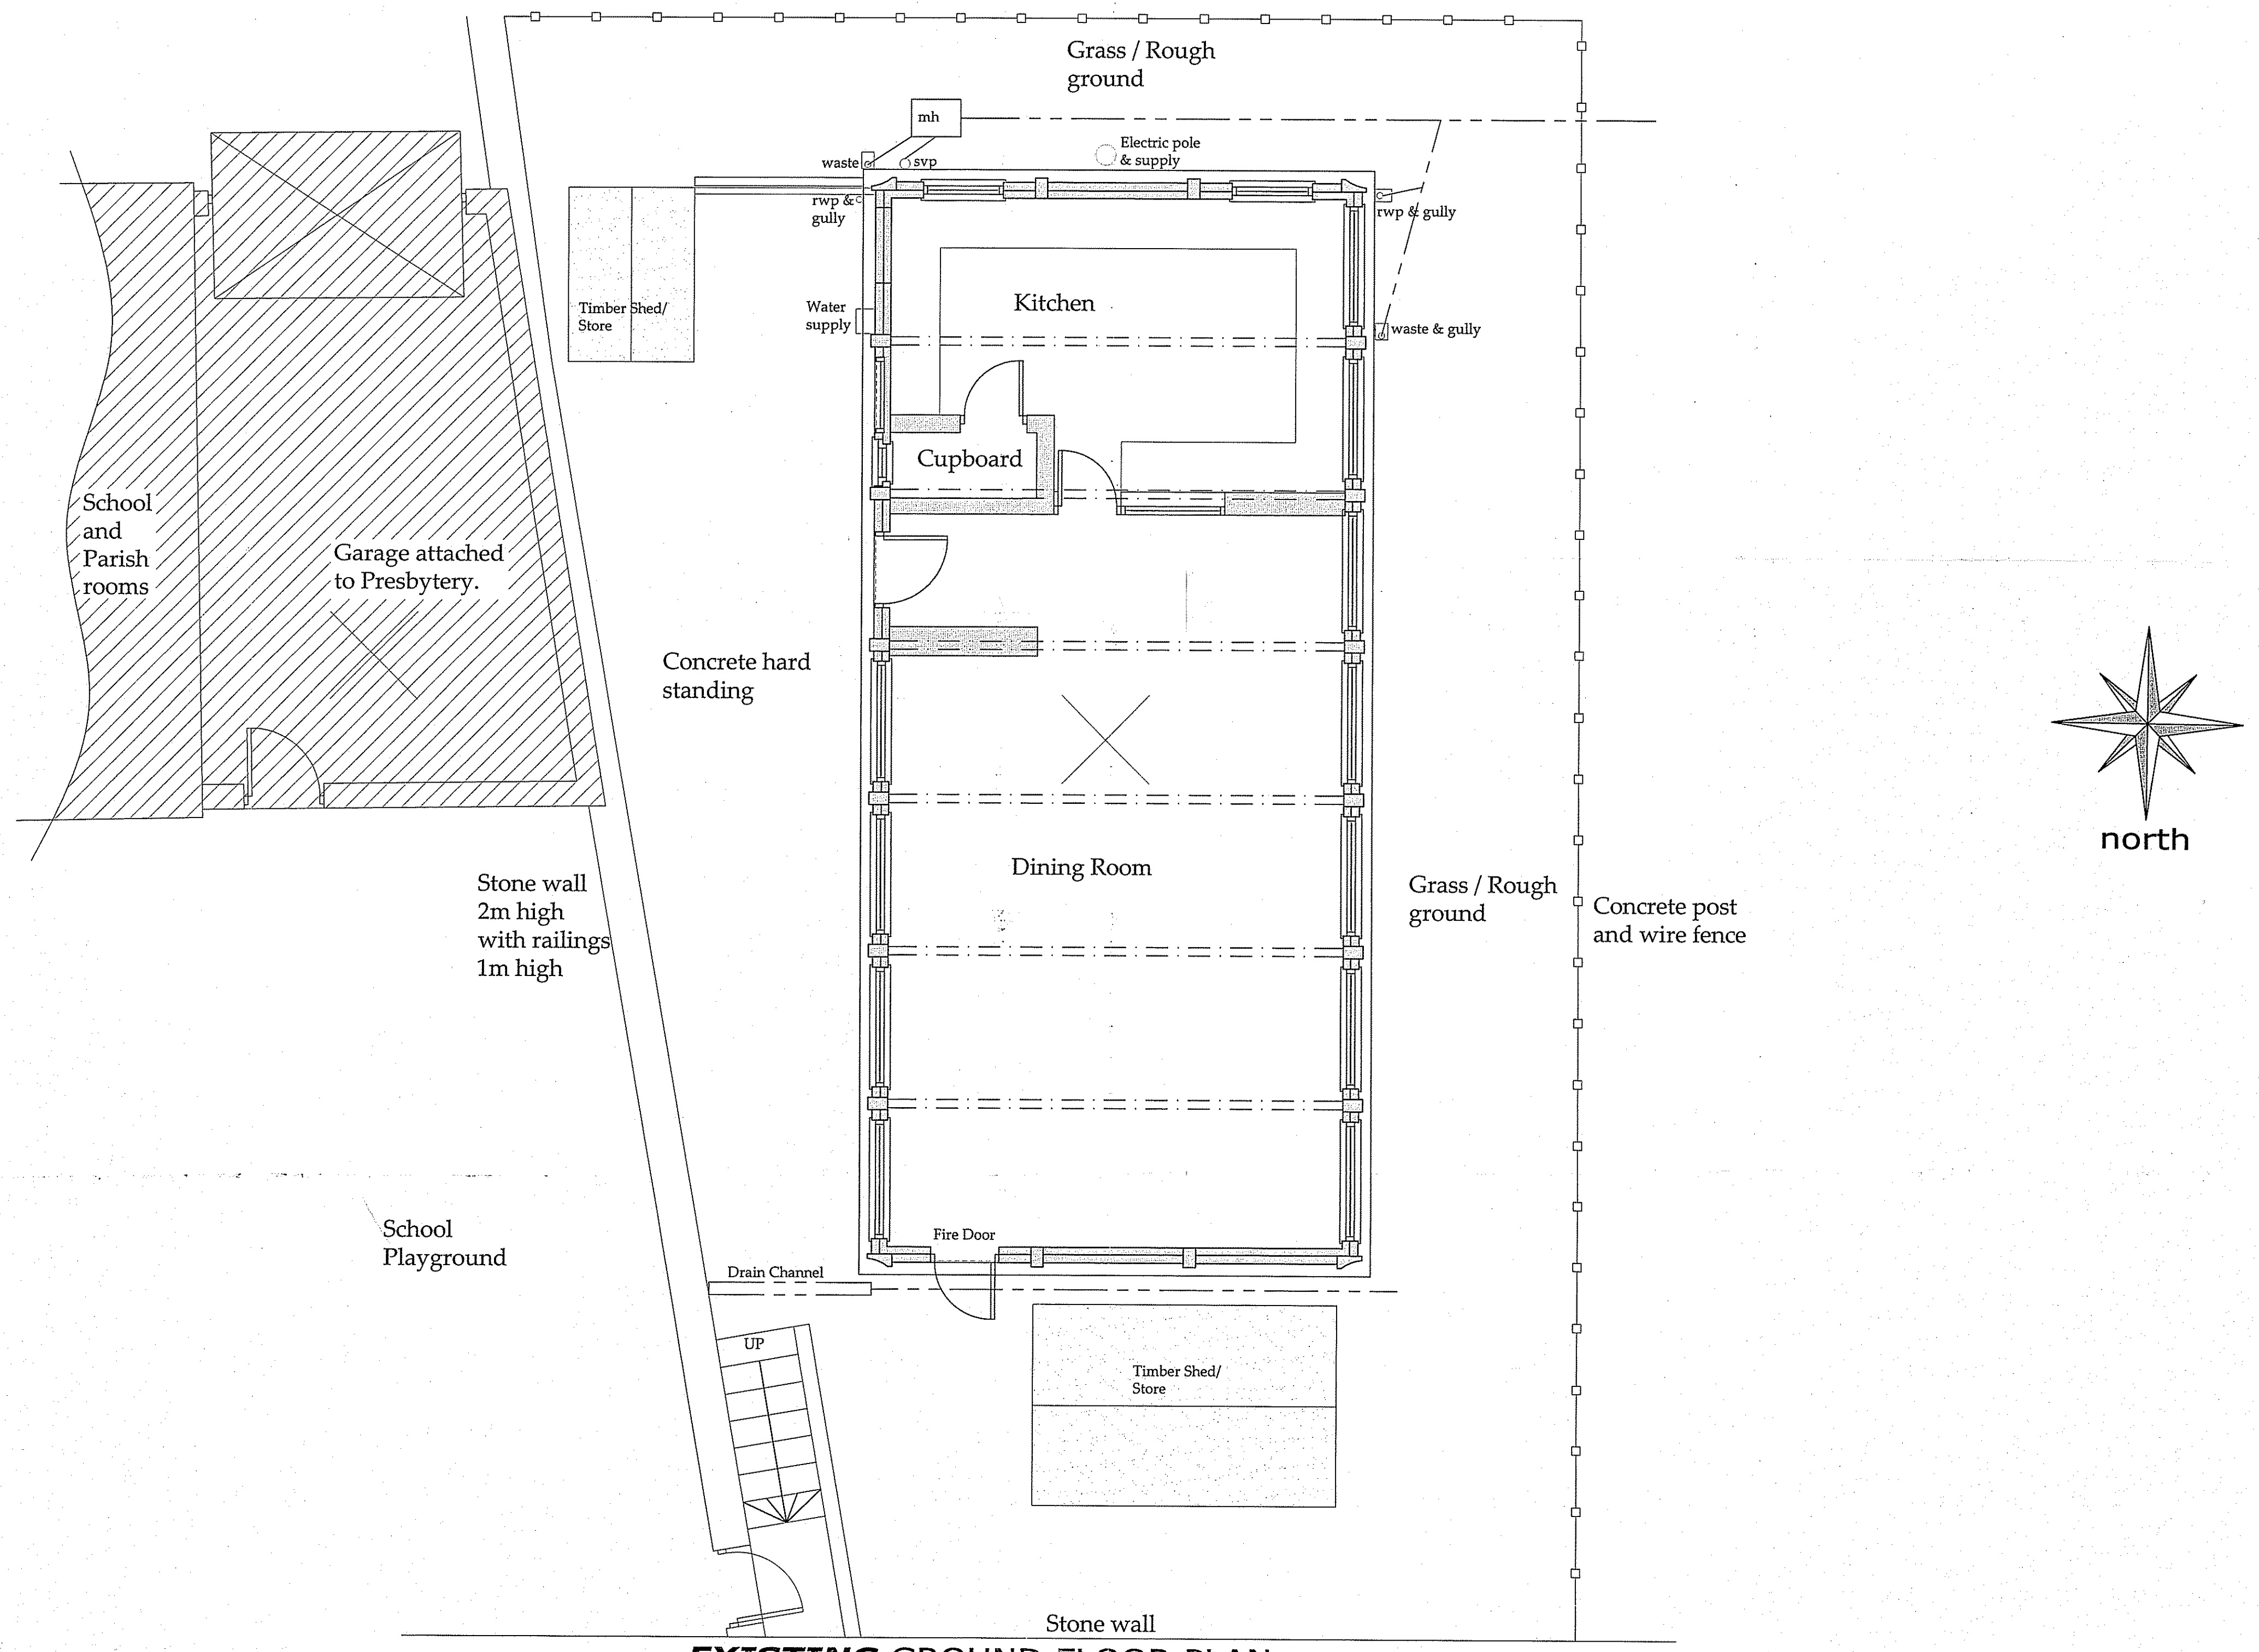

**EXISTING GROUND FLOOR PLAN**

REV	DATE	BY	AMENDMENT
A	23/08/11	DC	Issued for approval

**bhd**  
partnership  
Architecture + Engineering

Airy Hill Manor, Waterstead Lane,  
Whiteby, N. Yorks. YO21 1QB.

CLIENT: Mrs M Palmer

PROJECT: Dining Room St Hedda's School, Egton Bridge.

Drawing: Existing Plan and Elevation


DRAWING STATUS: Preliminary

DRAWN: C Eynon  
CHECKED: T R Harrison

SCALE @ SIZE: 1:50 & 1:100@ A1  
DATE: 15.08.11


DRAWING No: D10079-02  
REV: A



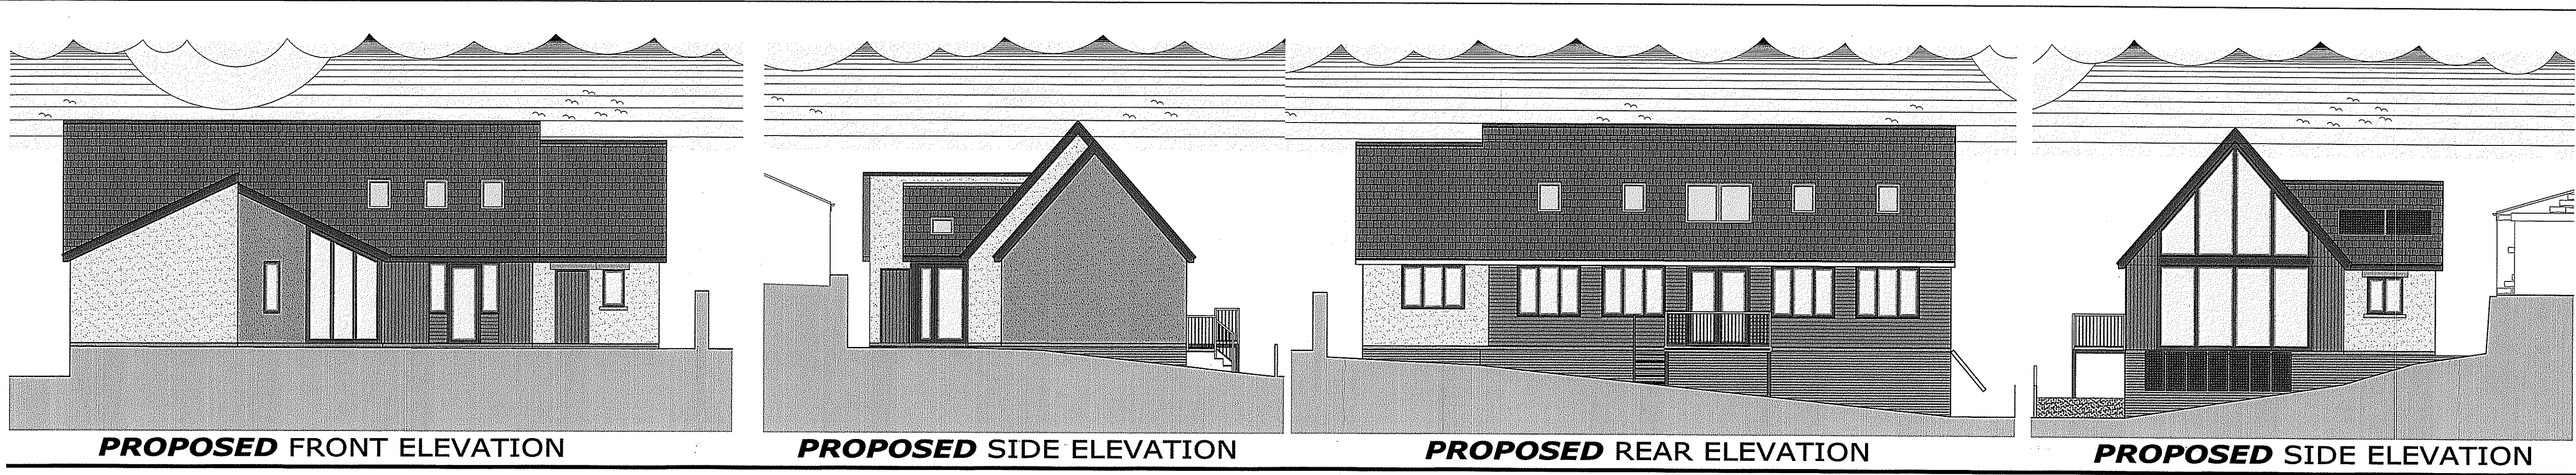


Do not scale from this drawing. Only figured dimensions are to be taken from this drawing.  
 The contractor must verify all dimensions on site before commencing any work or shop drawings.  
 The contractor must report any discrepancies taken in any way, the technician is to be informed before work is initiated.  
 Work within the construction (design and management) regulations 1994 is not to start until a health & safety plan has been produced. This drawing is copyright and must not be reproduced without consent of BHD Partnership Ltd.

NYM/NPA  
 21 SEP 2012

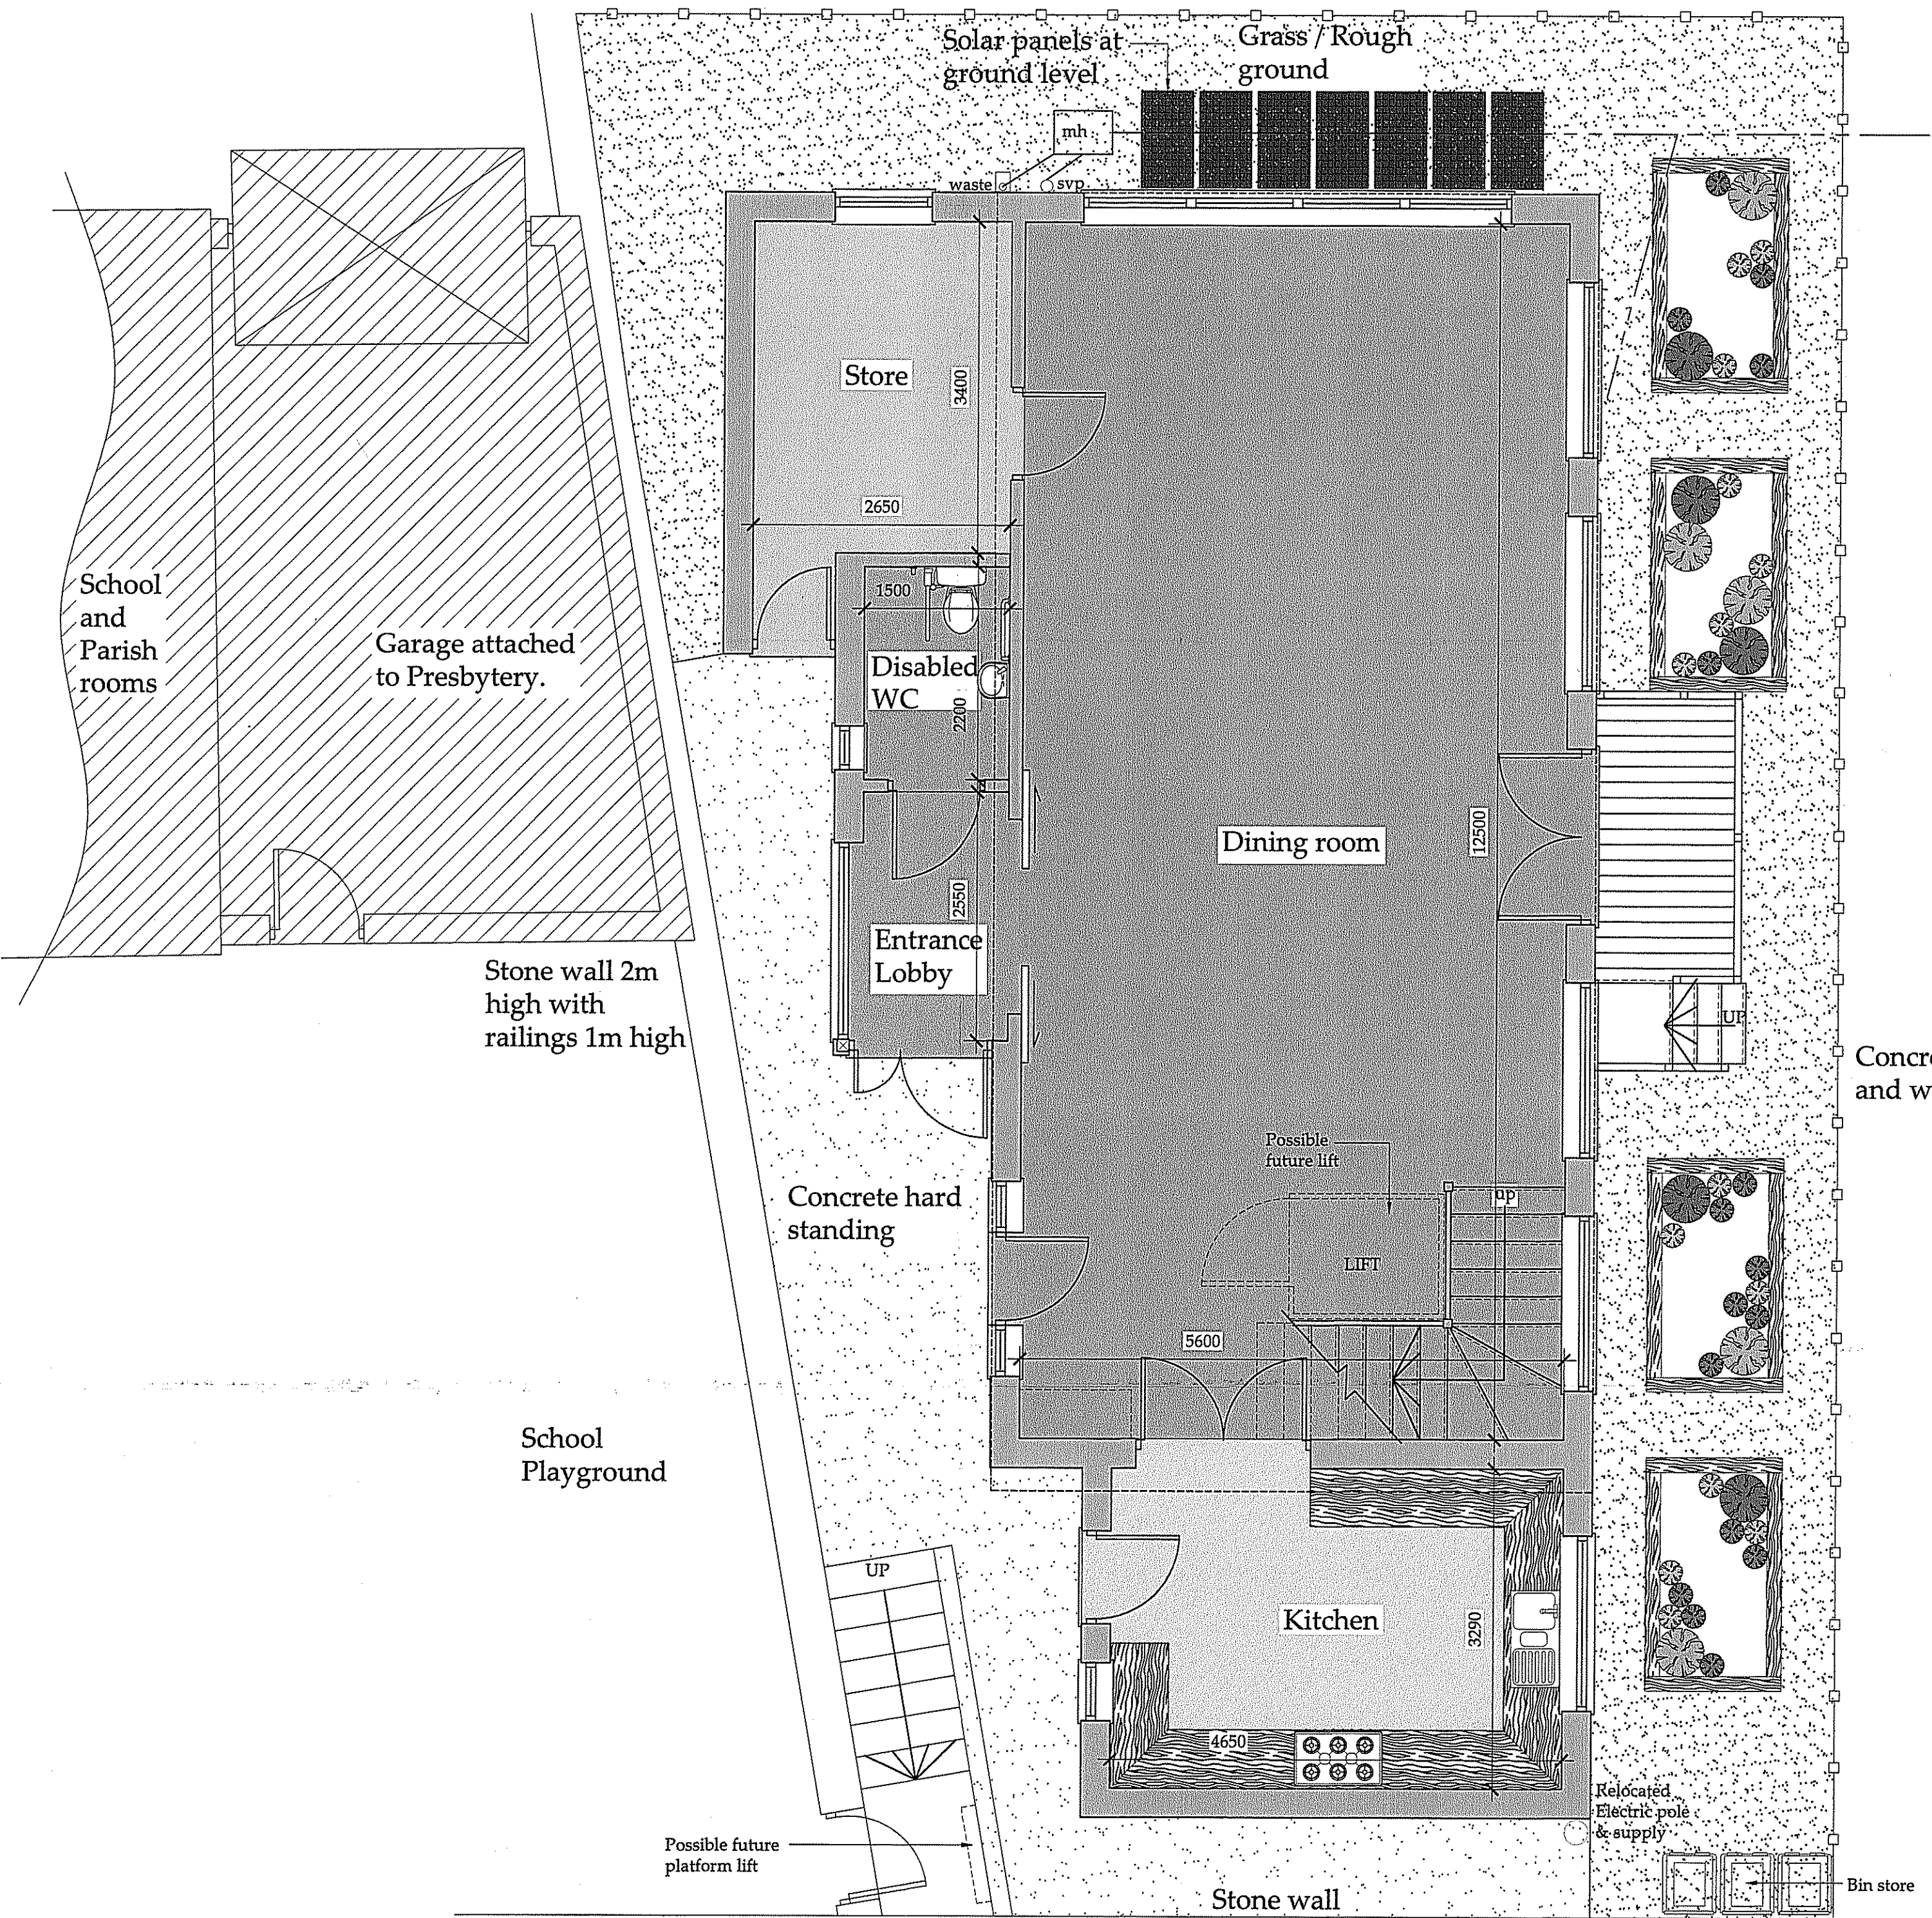

**PROPOSED GROUND FLOOR PLAN**

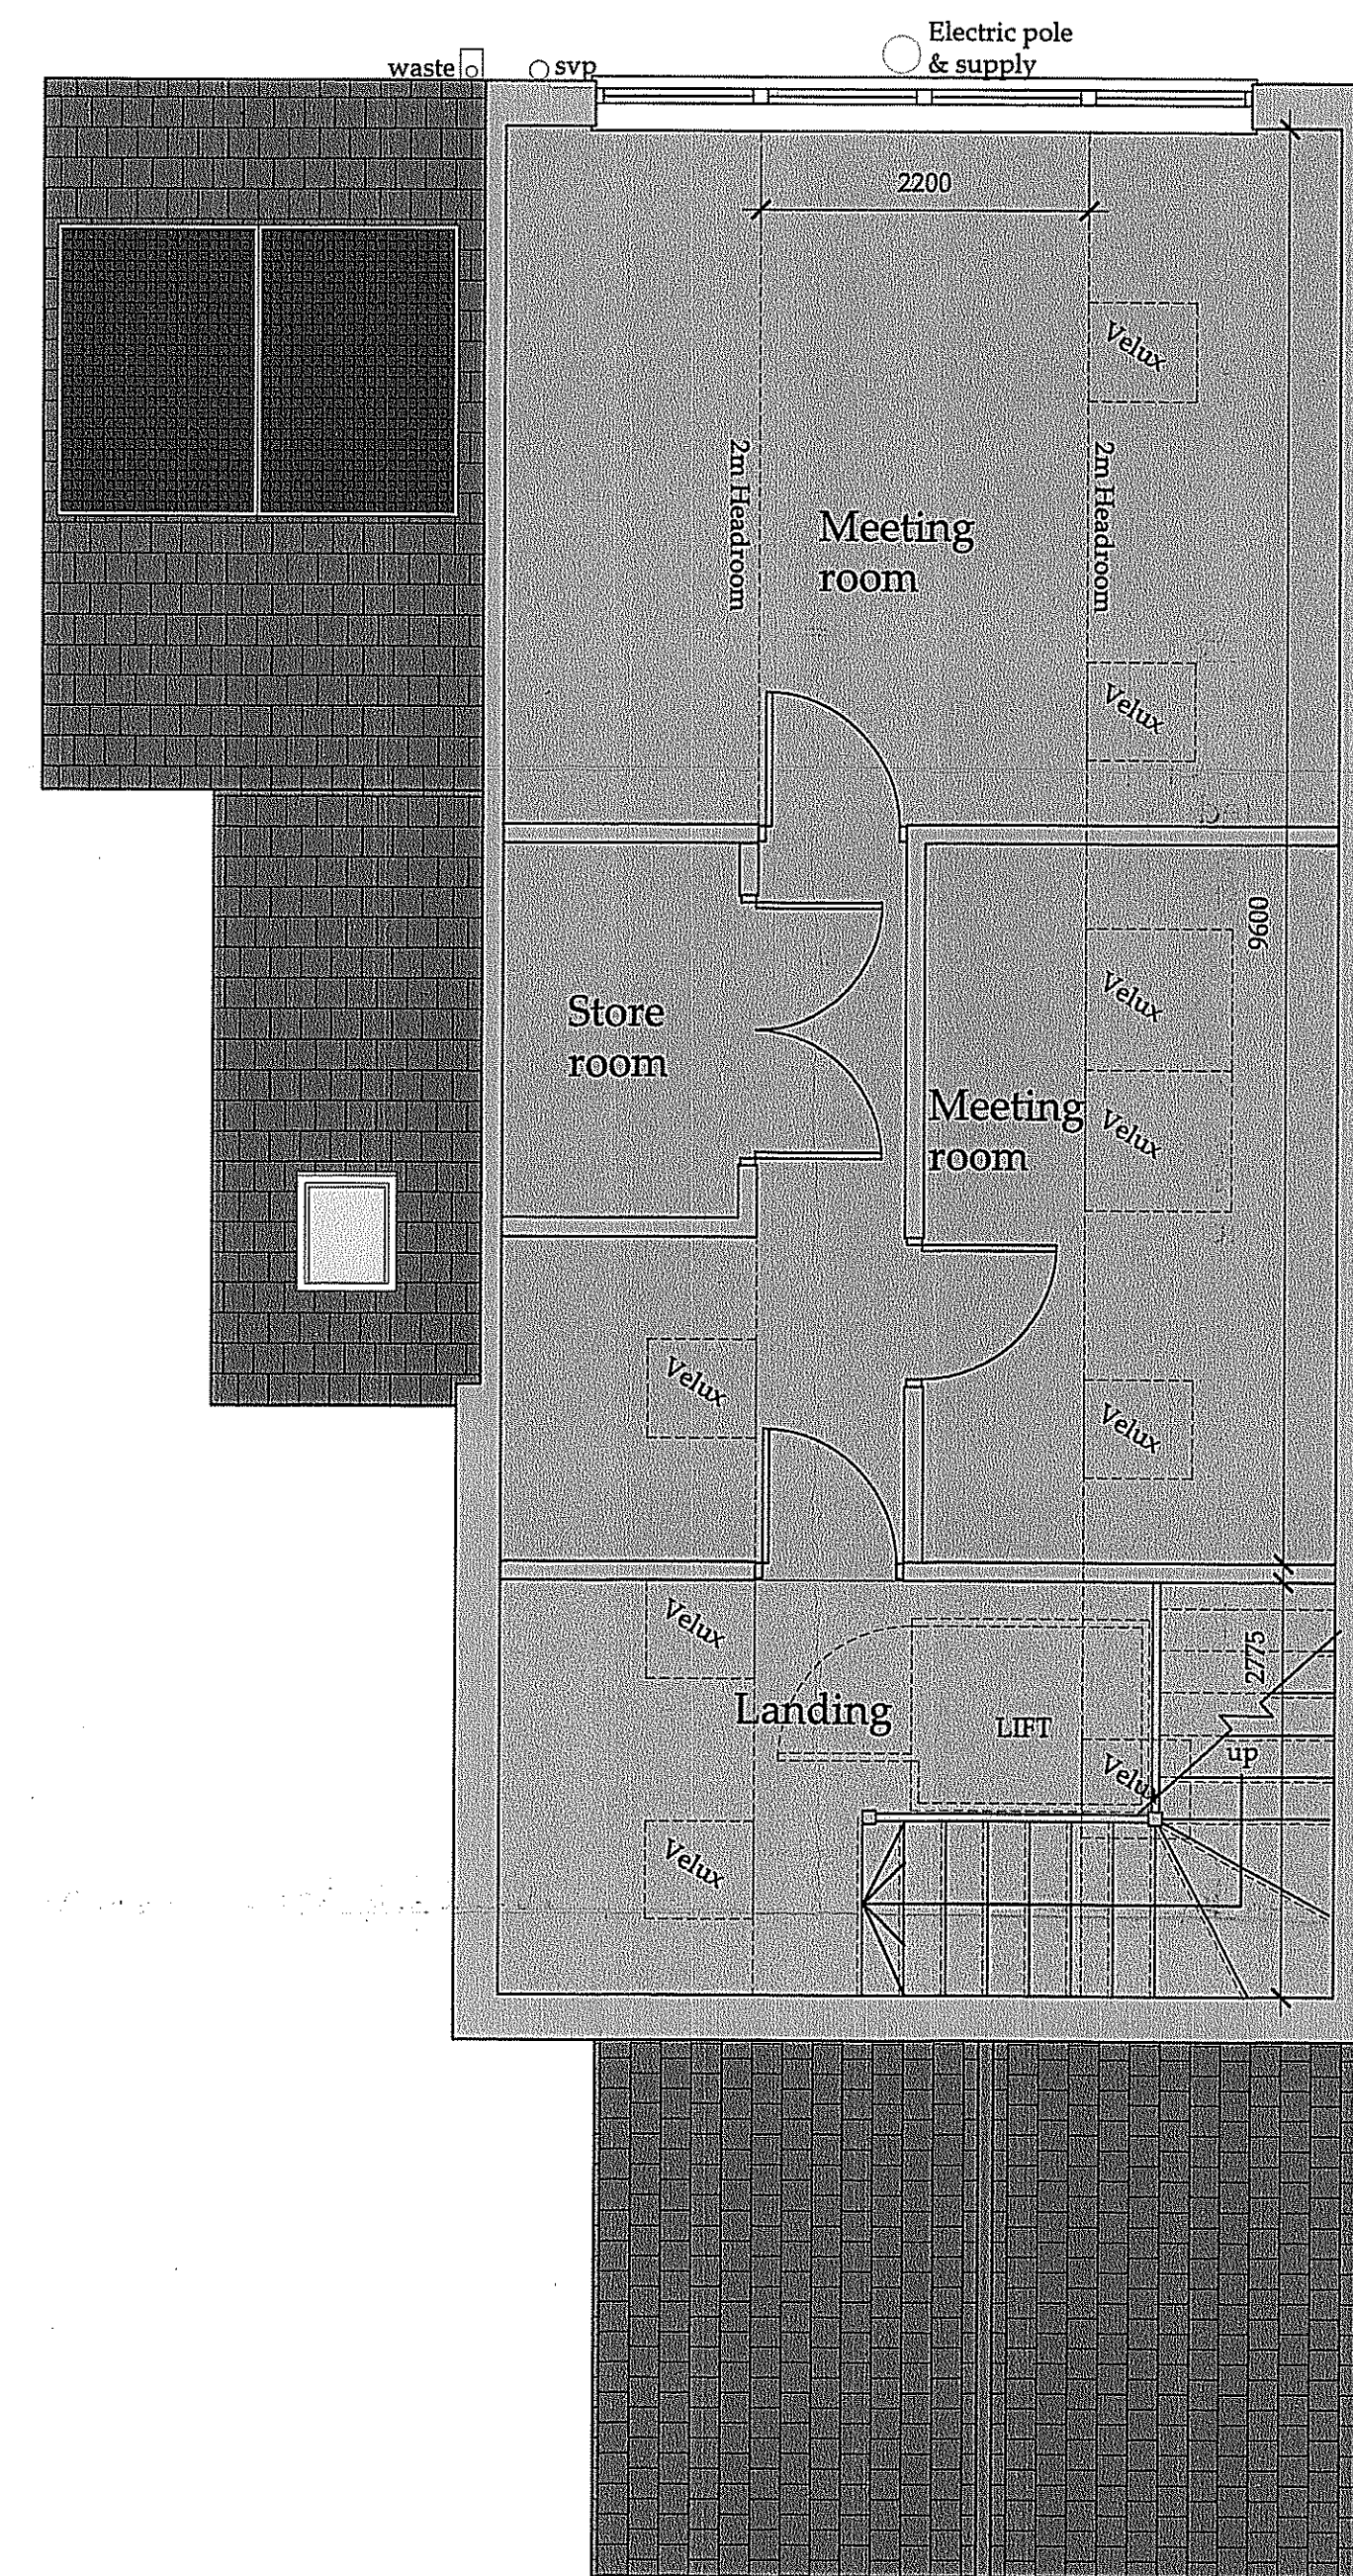

**PROPOSED FIRST FLOOR PLAN**

REV	DATE	BY	AMENDMENT
D	21.09.12	CE	Amended for planning submission
C	19.10.11	CE	First floor plan added
B	13.09.11	CE	Balcony added
A	02.09.11	CE	Issued for approval

**bhd partnership**  
 Architecture + Engineering  
 Alry Hill Manor, Waterstead Lane,  
 Whitby, N. Yorks. YO21 1QB.

CLIENT: Mrs M Palmer  
 PROJECT: Dining Room St Hedda's School, Egton Bridge.

Drawing: Proposed Plan and Elevations

DRAWING STATUS: Preliminary

DRAWN: C Eynon  
 CHECKED: T R Harrison

SCALE @ SIZE: 1:50 & 1:100 @ A1  
 DATE: 02.09.11

DRAWING No: D10079-08  
 REV: D