


Do not scale from this drawing, only figured dimensions are to be taken from this drawing.
 The contractor must verify all dimensions on site before commencing any work or shop drawings.
 The contractor must report any discrepancies before commencing work. If this drawing exceeds the quantities taken in any way, the technician is to be informed before work is initiated.
 Work within the construction (design and management) regulations 1994 is not to start until a health & safety plan has been produced. This drawing is copyright and must not be reproduced without consent of BHD Partnership Ltd.


NYMNP
 1.0 OCT 2012

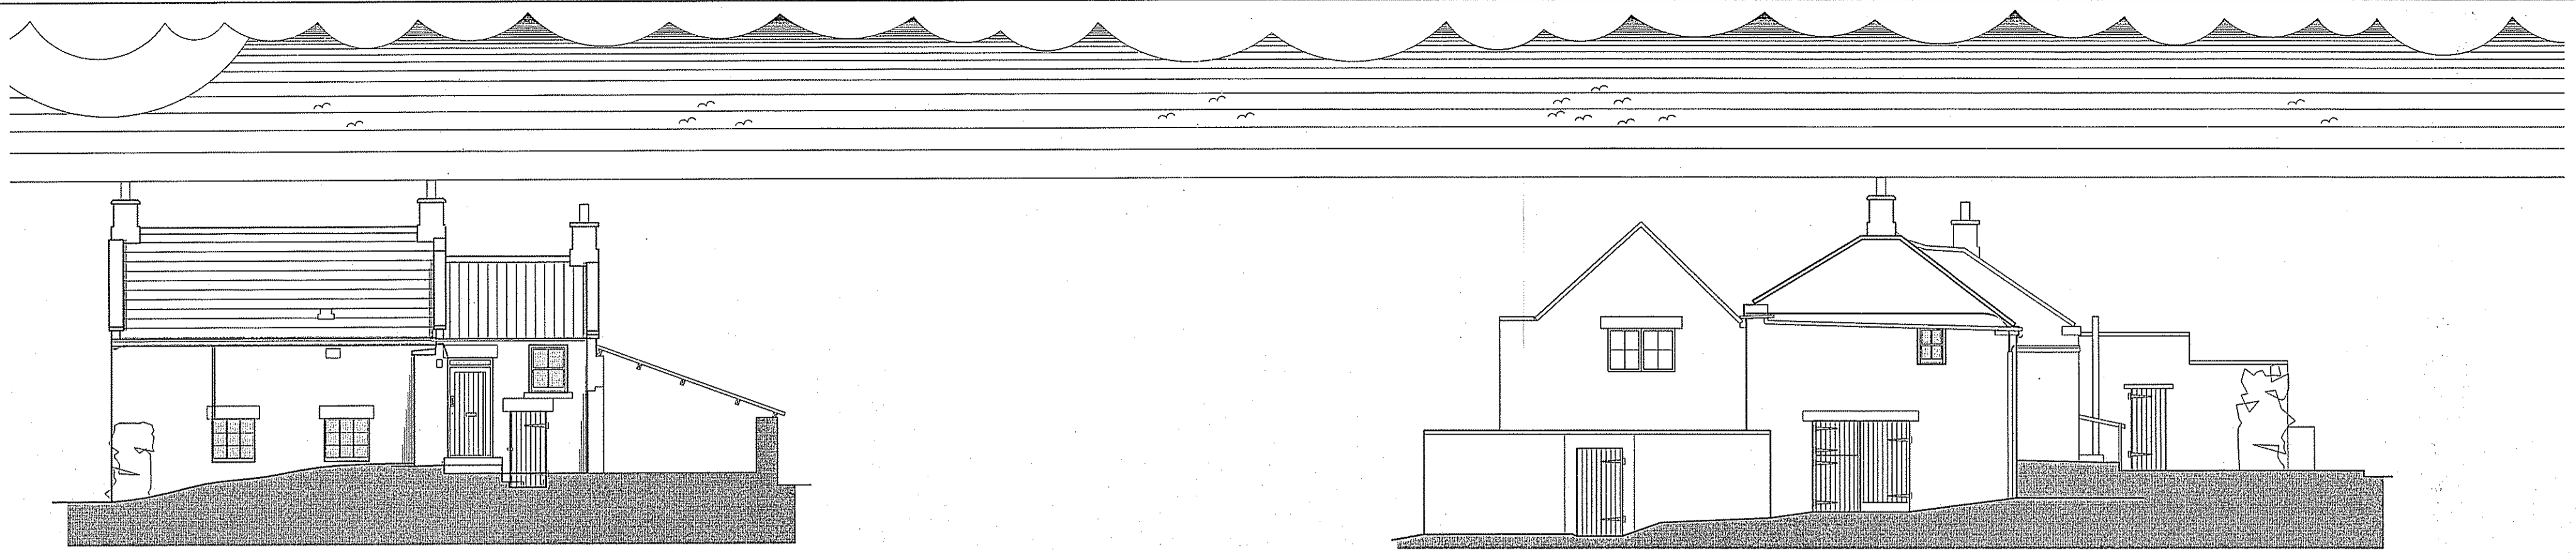

Existing Front Elevation - North -

Scale 1:100


Side Elevation - East -

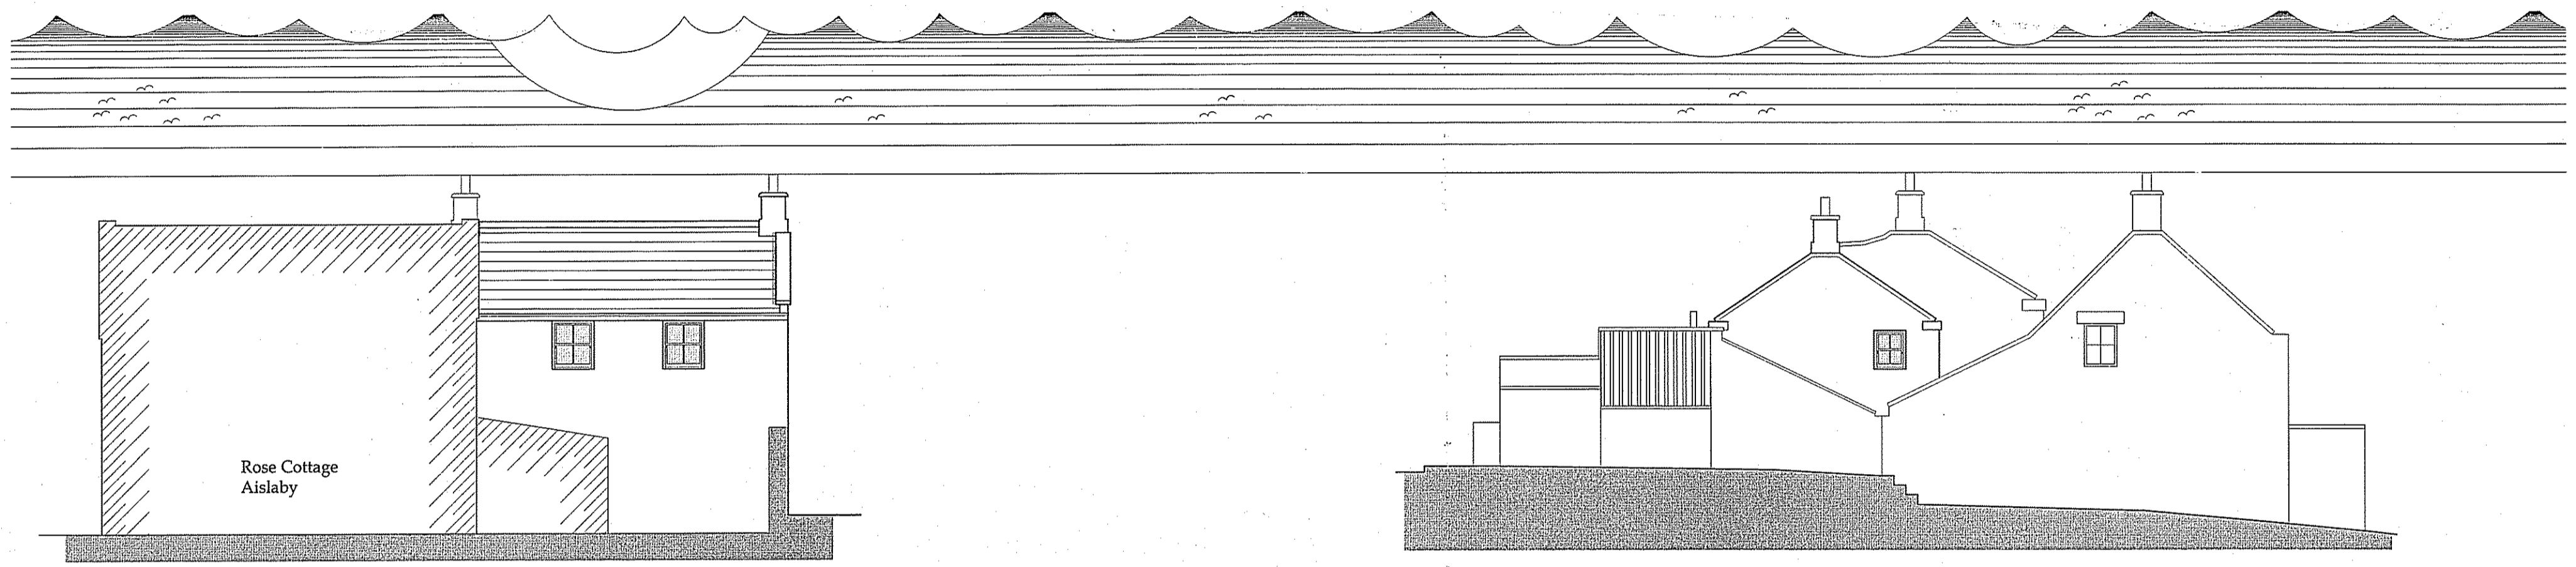

Existing Rear Elevation - South -


Scale 1:100

Side Elevation - West -

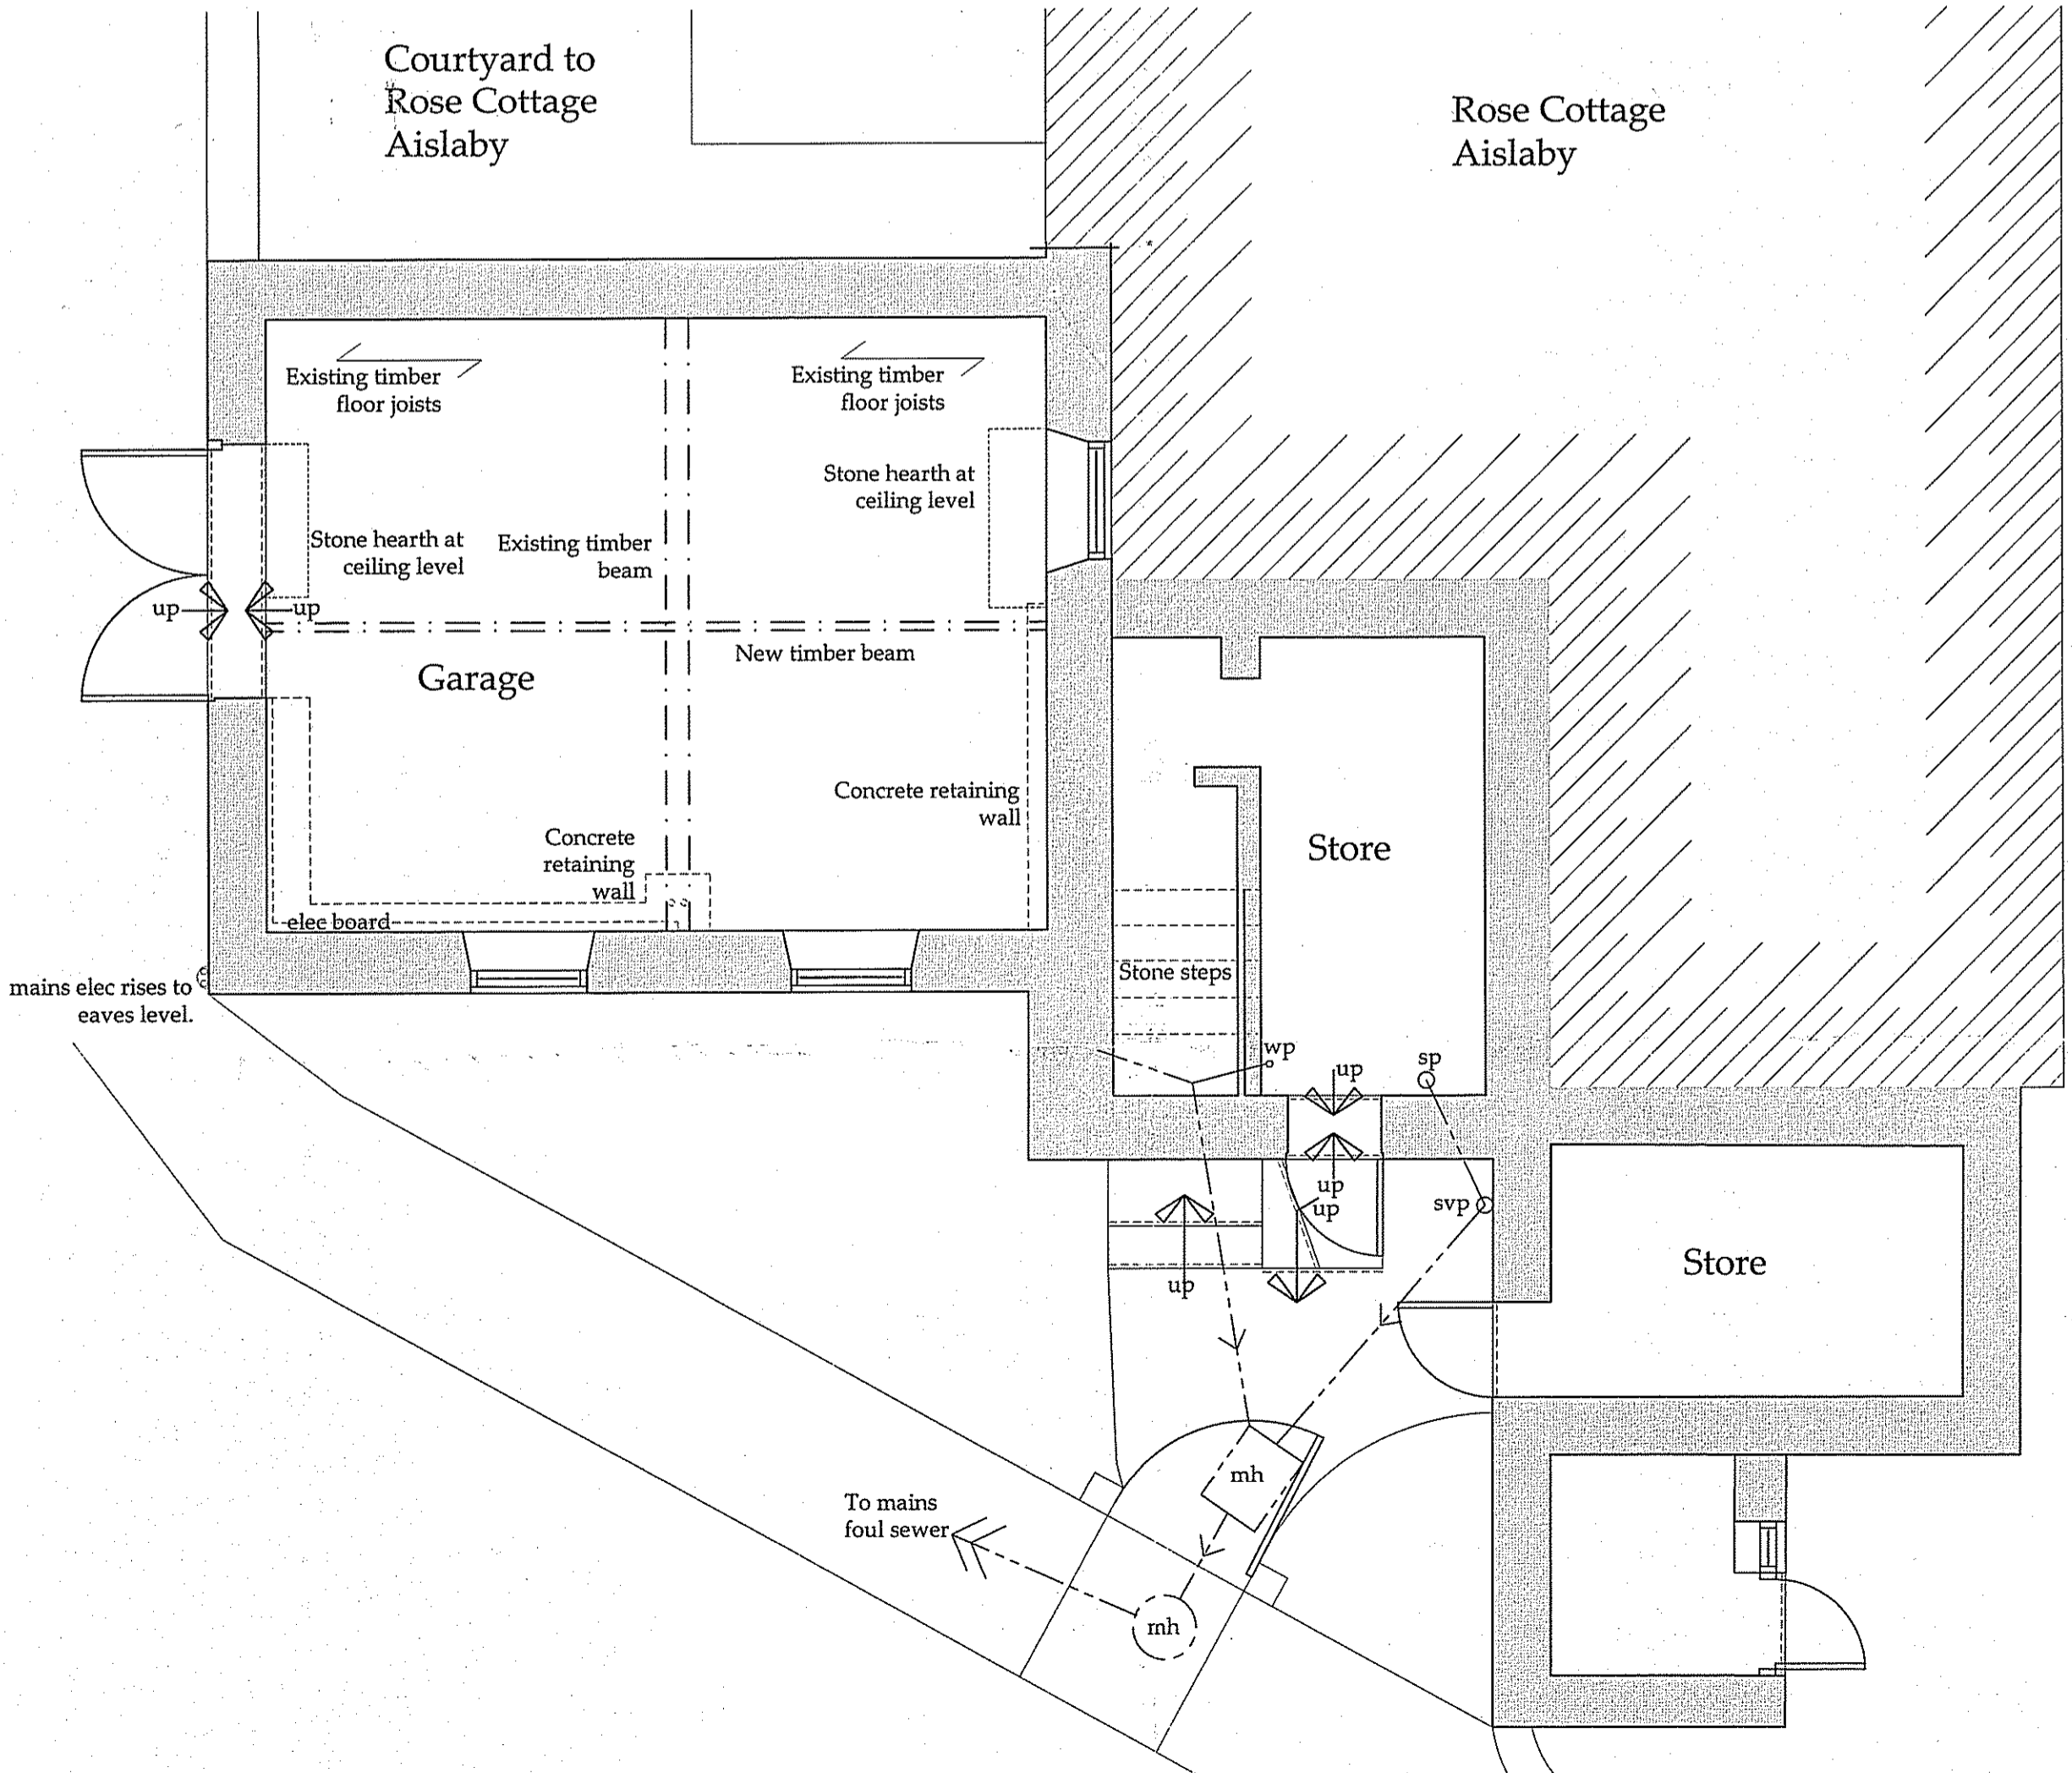


Existing Lower Ground Floor

Scale 1:50

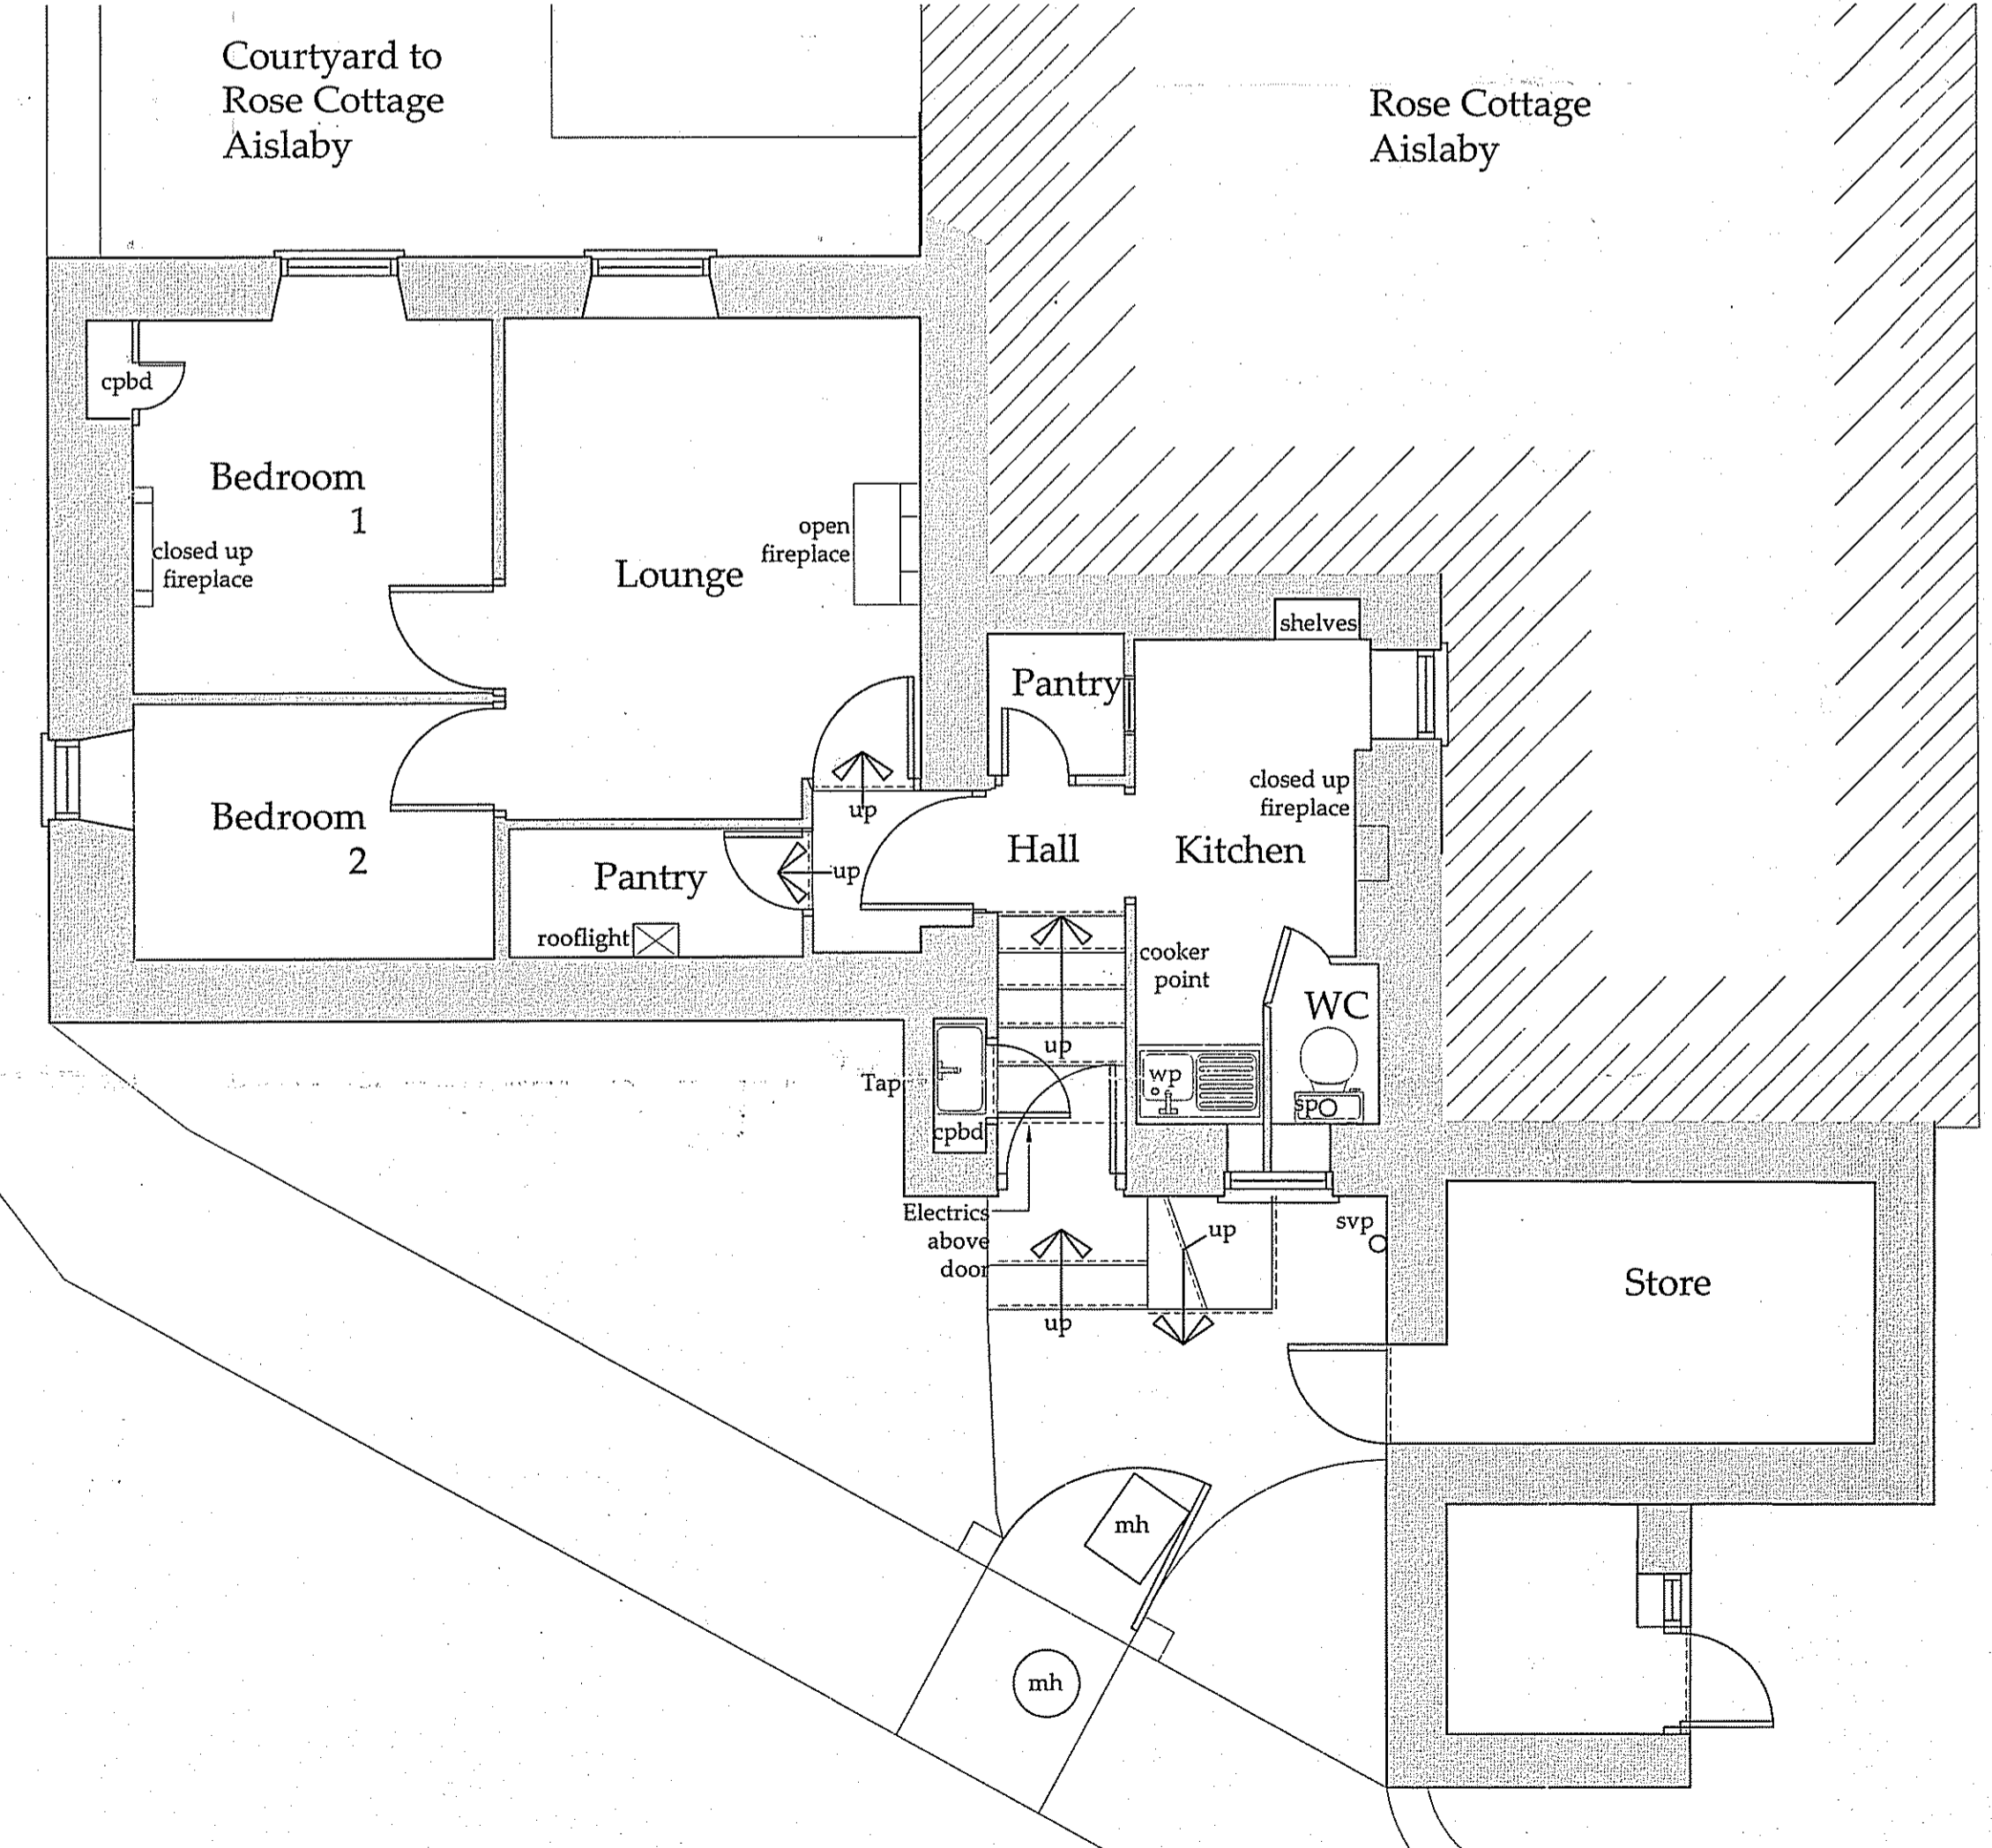

Ground Floor

A	14.08.12	CE	Issued for approval
REV	DATE	BY	AMENDMENT

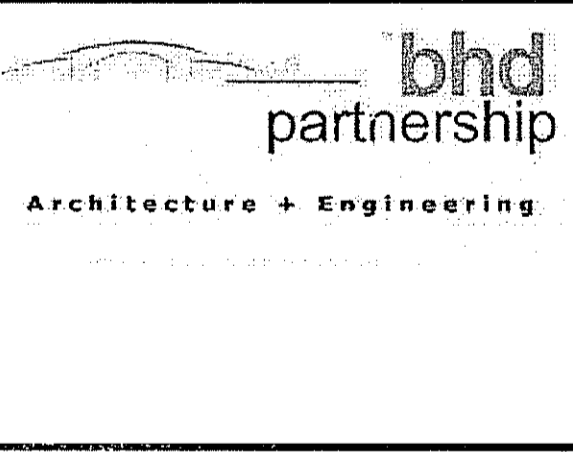

CLIENT: Mr N & Mrs S Moir

PROJECT: Holly Tree Cottage Aislaby

Drawing: Existing Floor plans and Elevations


DRAWING STATUS: Preliminary

DRAWN: C Eynon CHECKED: T R Harrison

SCALE & SIZE: 1:100&1:50@ A1 DATE: 14.08.12

DRAWING No: D10214-02 REV: A

PDF created with pdfFactory trial version www.pdffactory.com

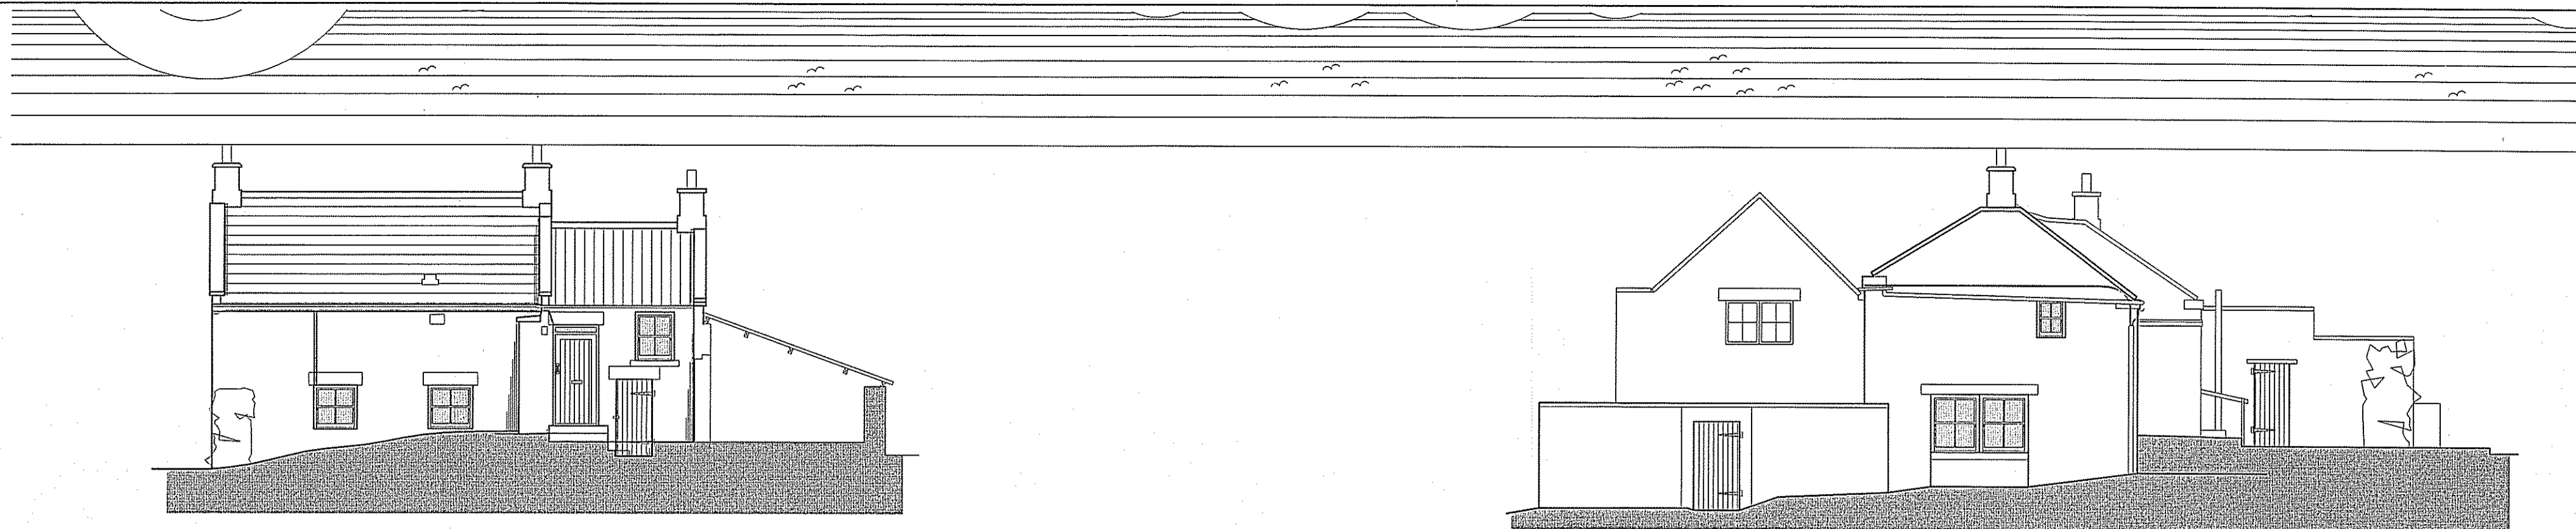


Proposed

Front Elevation - North -

Scale 1:100

Side Elevation - East -

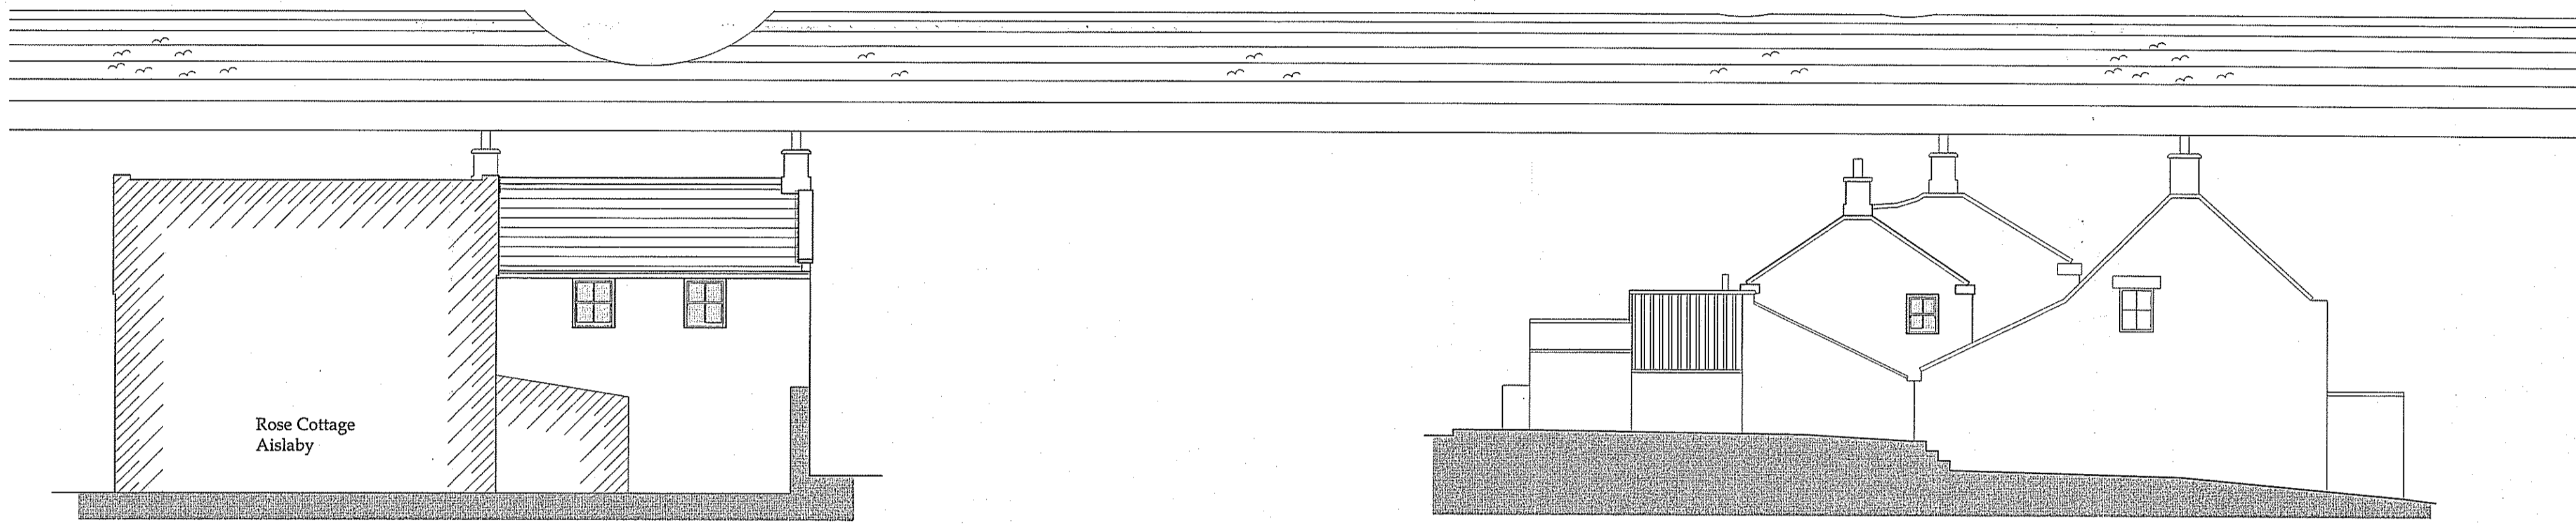


Proposed

Rear Elevation - South -

Scale 1:100


Side Elevation - West -

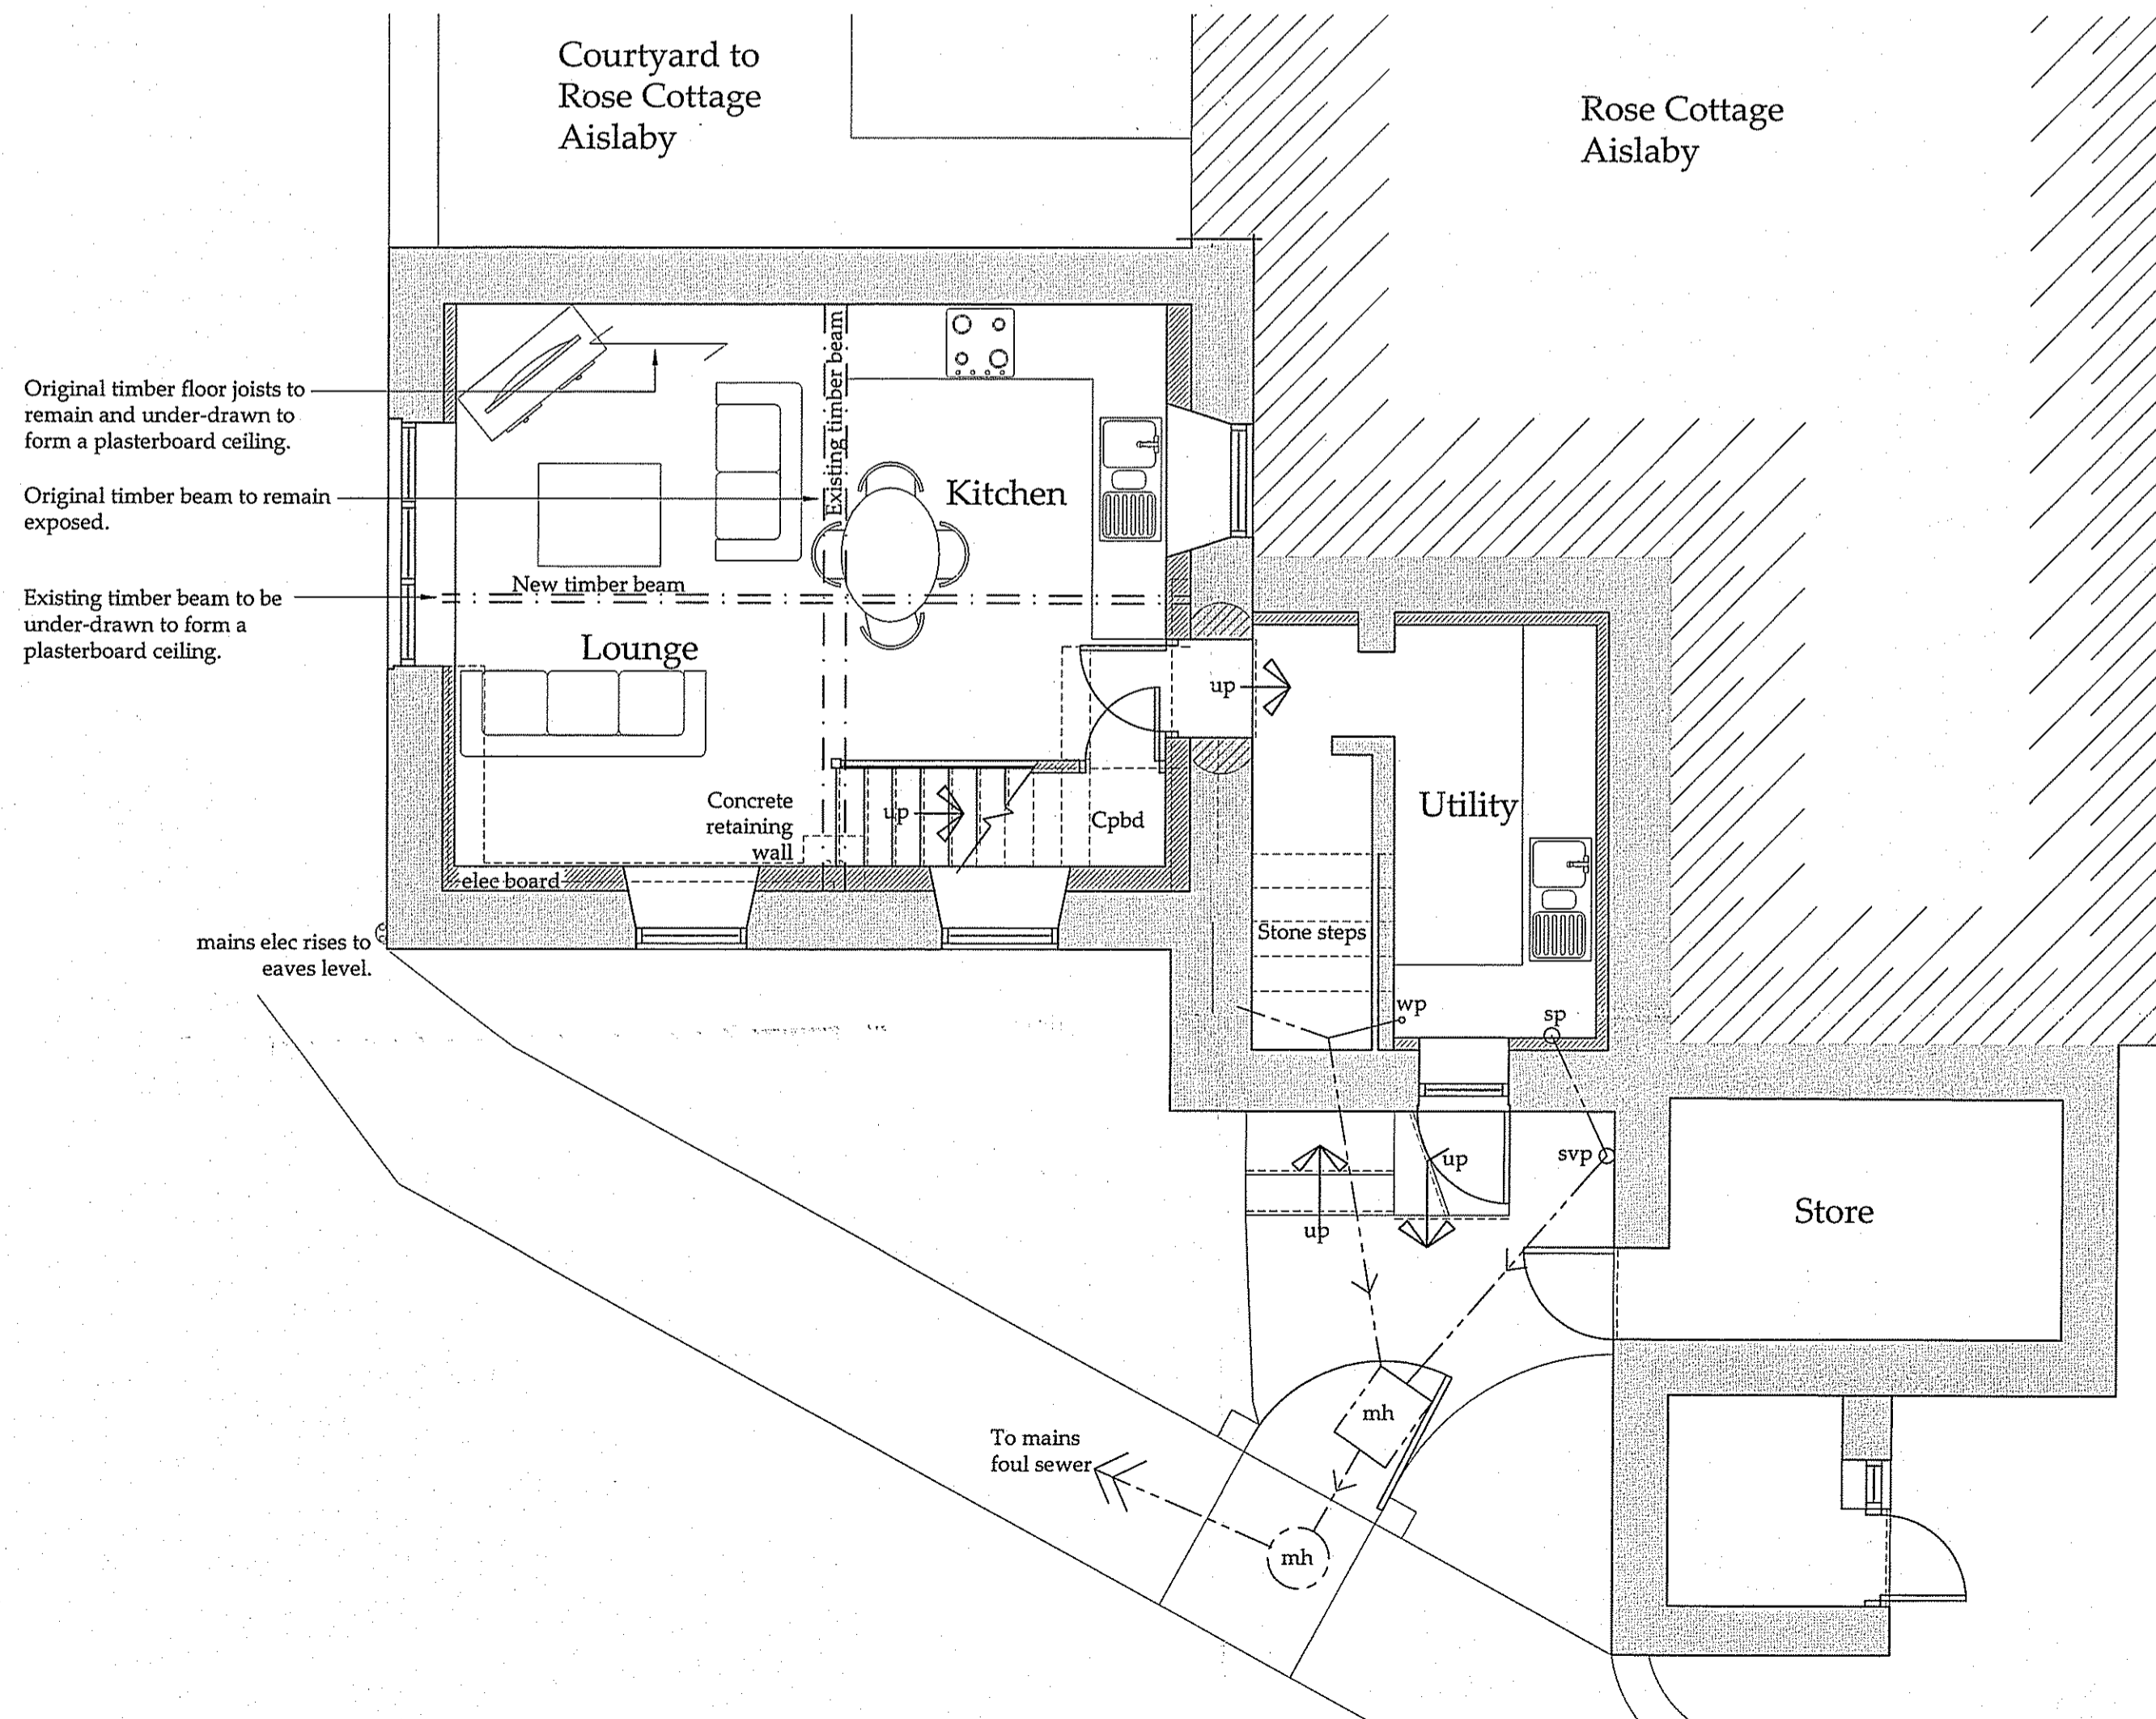

Proposed

Lower Ground Floor

Scale 1:50

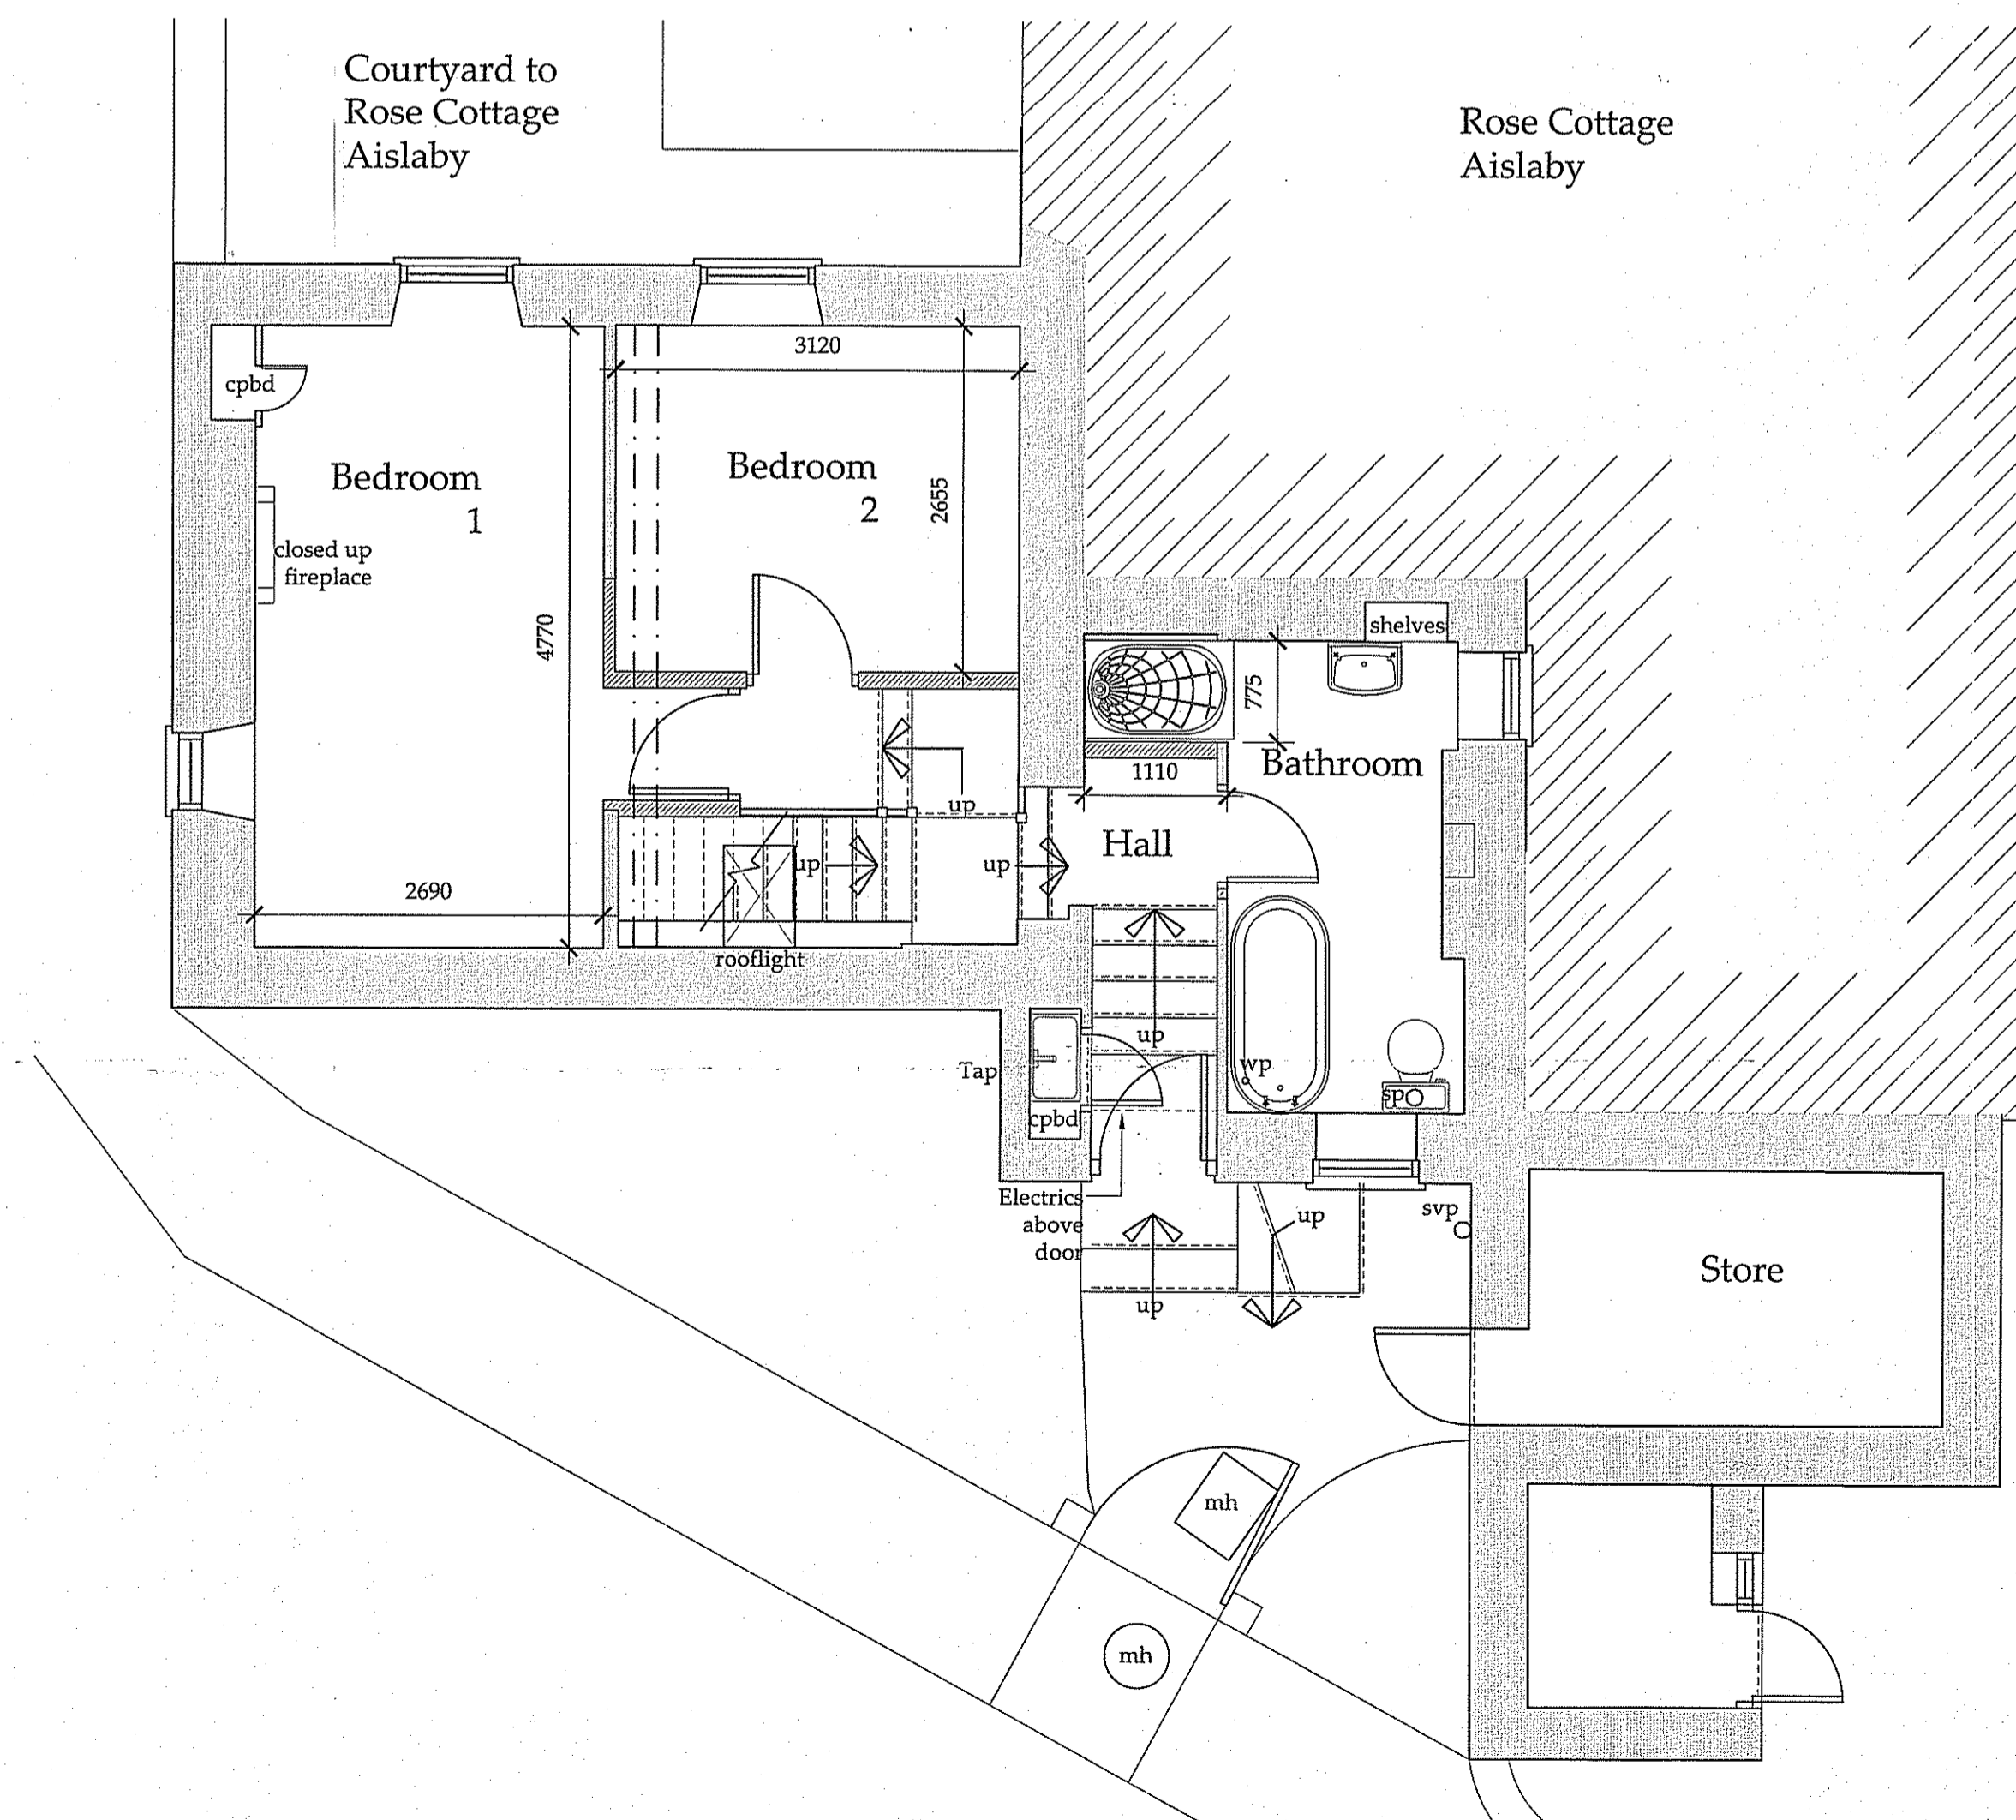

Ground Floor

Do not scale from this drawing, only figured dimensions are to be taken from this drawing.
The contractor must verify all dimensions on site before commencing any work or shop drawings.
The contractor must report any discrepancies before commencing work. If this drawing exceeds the quantities taken in any way, the technician is to be informed before work is initiated.
Work within the construction (design and management) regulations 1994 is not to start until a health & safety plan has been produced. This drawing is copyright and must not be reproduced without consent of BHD Partnership Ltd.

NYMMPA
10 OCT 2012

REV	DATE	BY	AMENDMENT
C	19.09.12	CE	Door altered
B	28.08.12	CE	Altered to suit client comments
A	14.08.12	CE	Issued for approval

bhd
partnership
Architecture + Engineering

CLIENT: Mr N & Mrs S Moir

PROJECT: Holly Tree Cottage Aislaby

Drawing: Proposed Floor plans and Elevations

DRAWING STATUS: Preliminary

DRAWN: C Eynon	CHECKED: T R Harrison
SCALE @ SIZE: 1:100&1:50@ A1	DATE: 14.08.12
DRAWING No: D10214-03	REV: C