



NYMNPA
14 DEC 2012


 Forestry Commission England		Forestry Civil Engineering
Project: Dalby Bike Trails		
Title: Dixons Slack Site Plan		
Dwg no.:		Revision:
Scale: 1:2,500	Date: 12 December 2012	
PRINTED AT A4 SIZE		
Drawn: M O'Vastar	Checked:	
		Crown Copyright. All rights reserved. Forestry Commission, PGA 100025498 - 2012

0 30 60 120 Meters

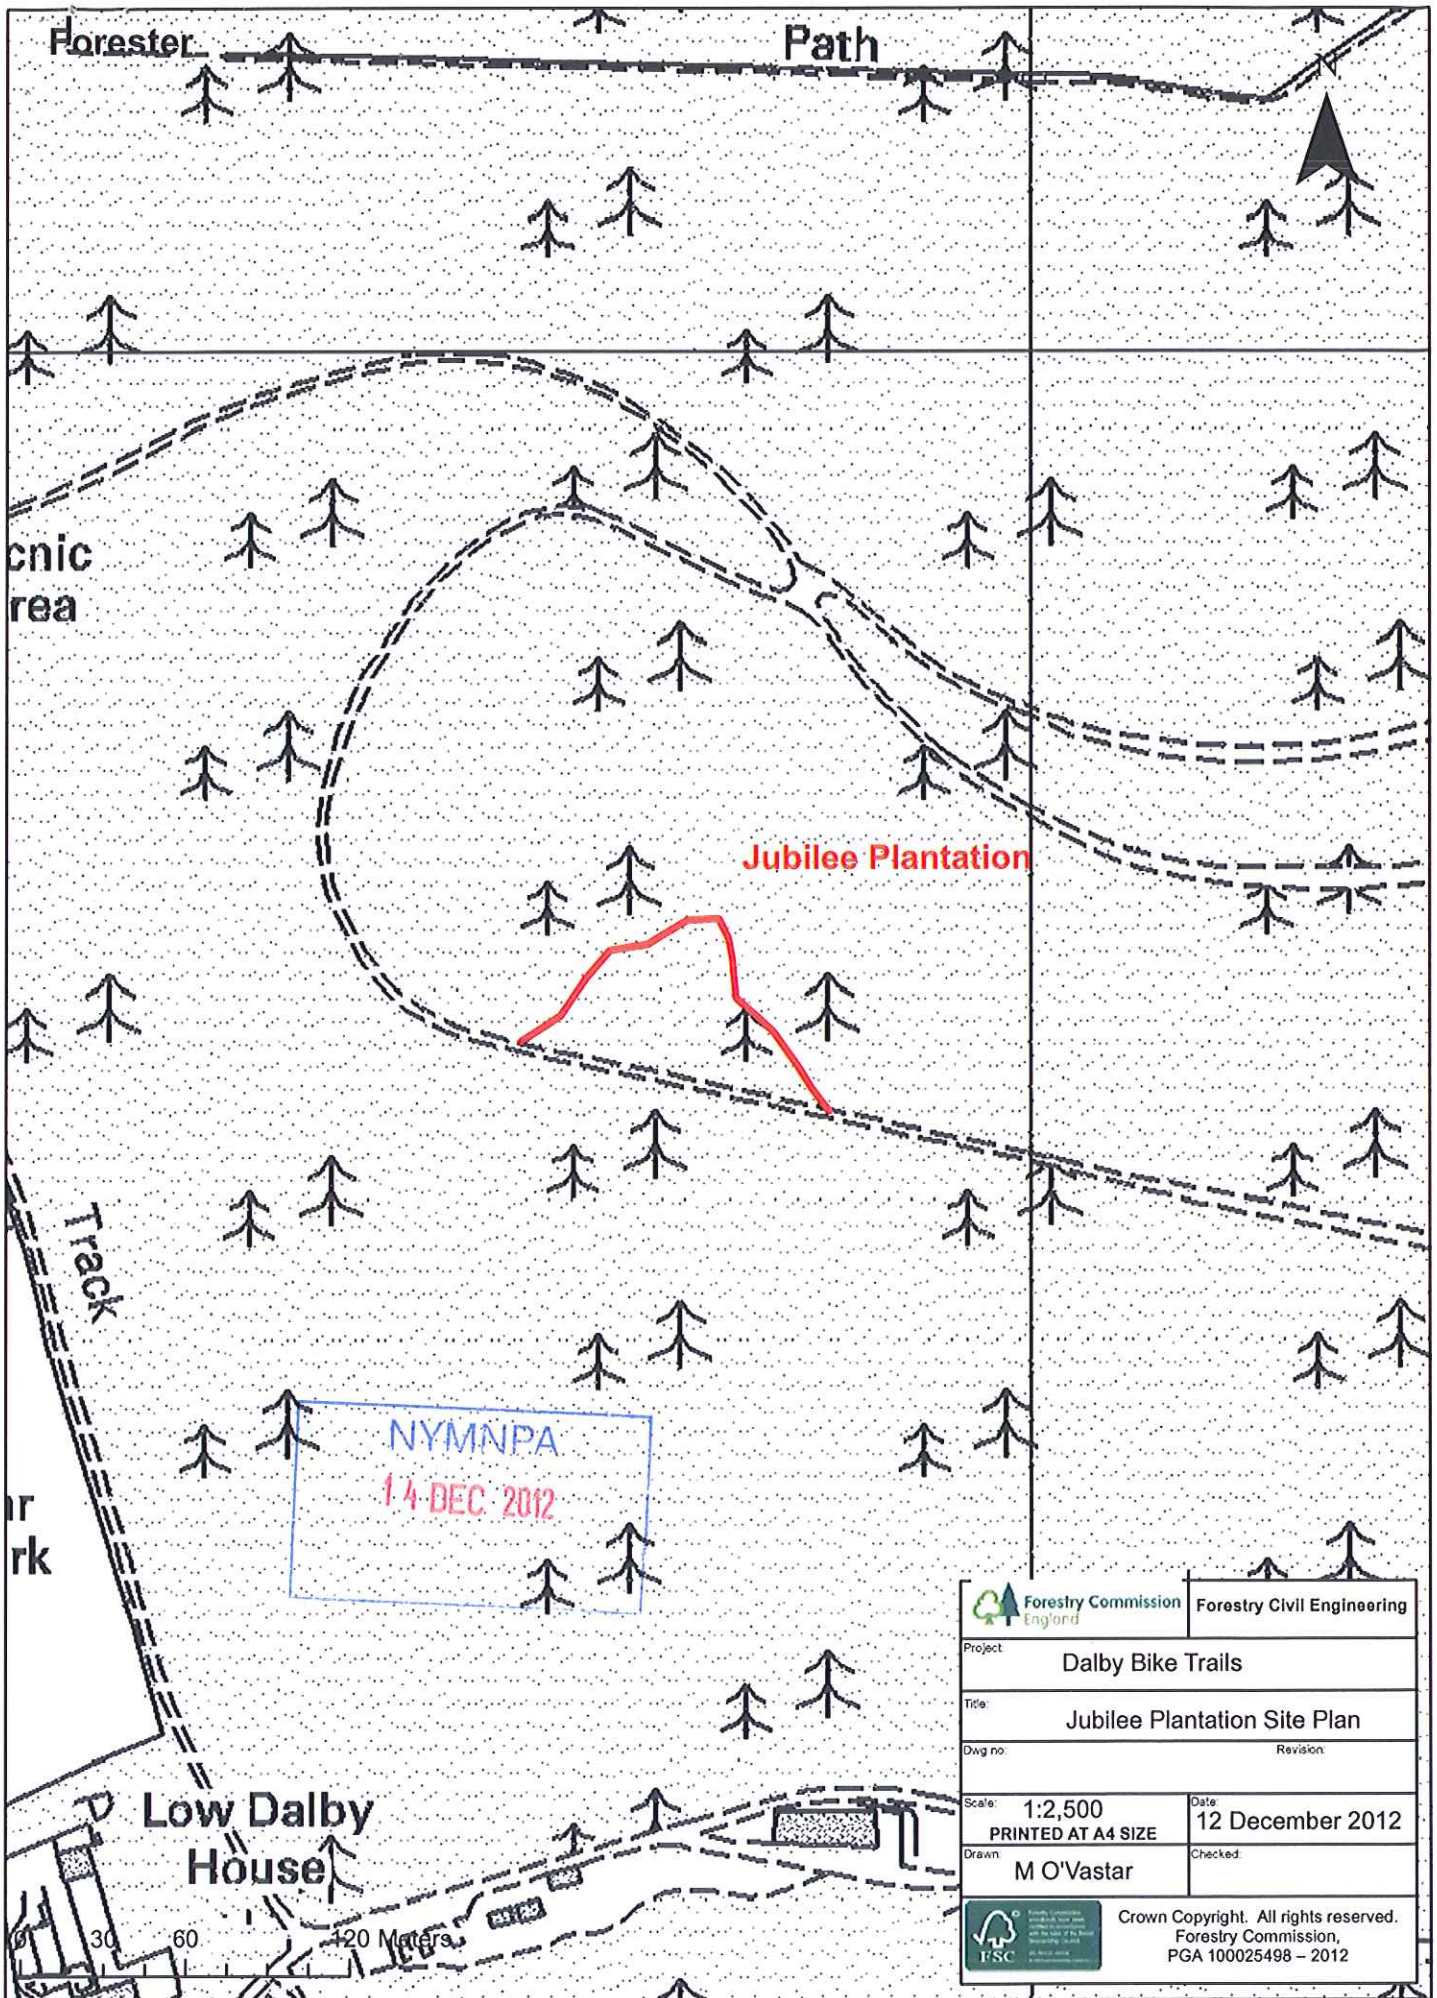


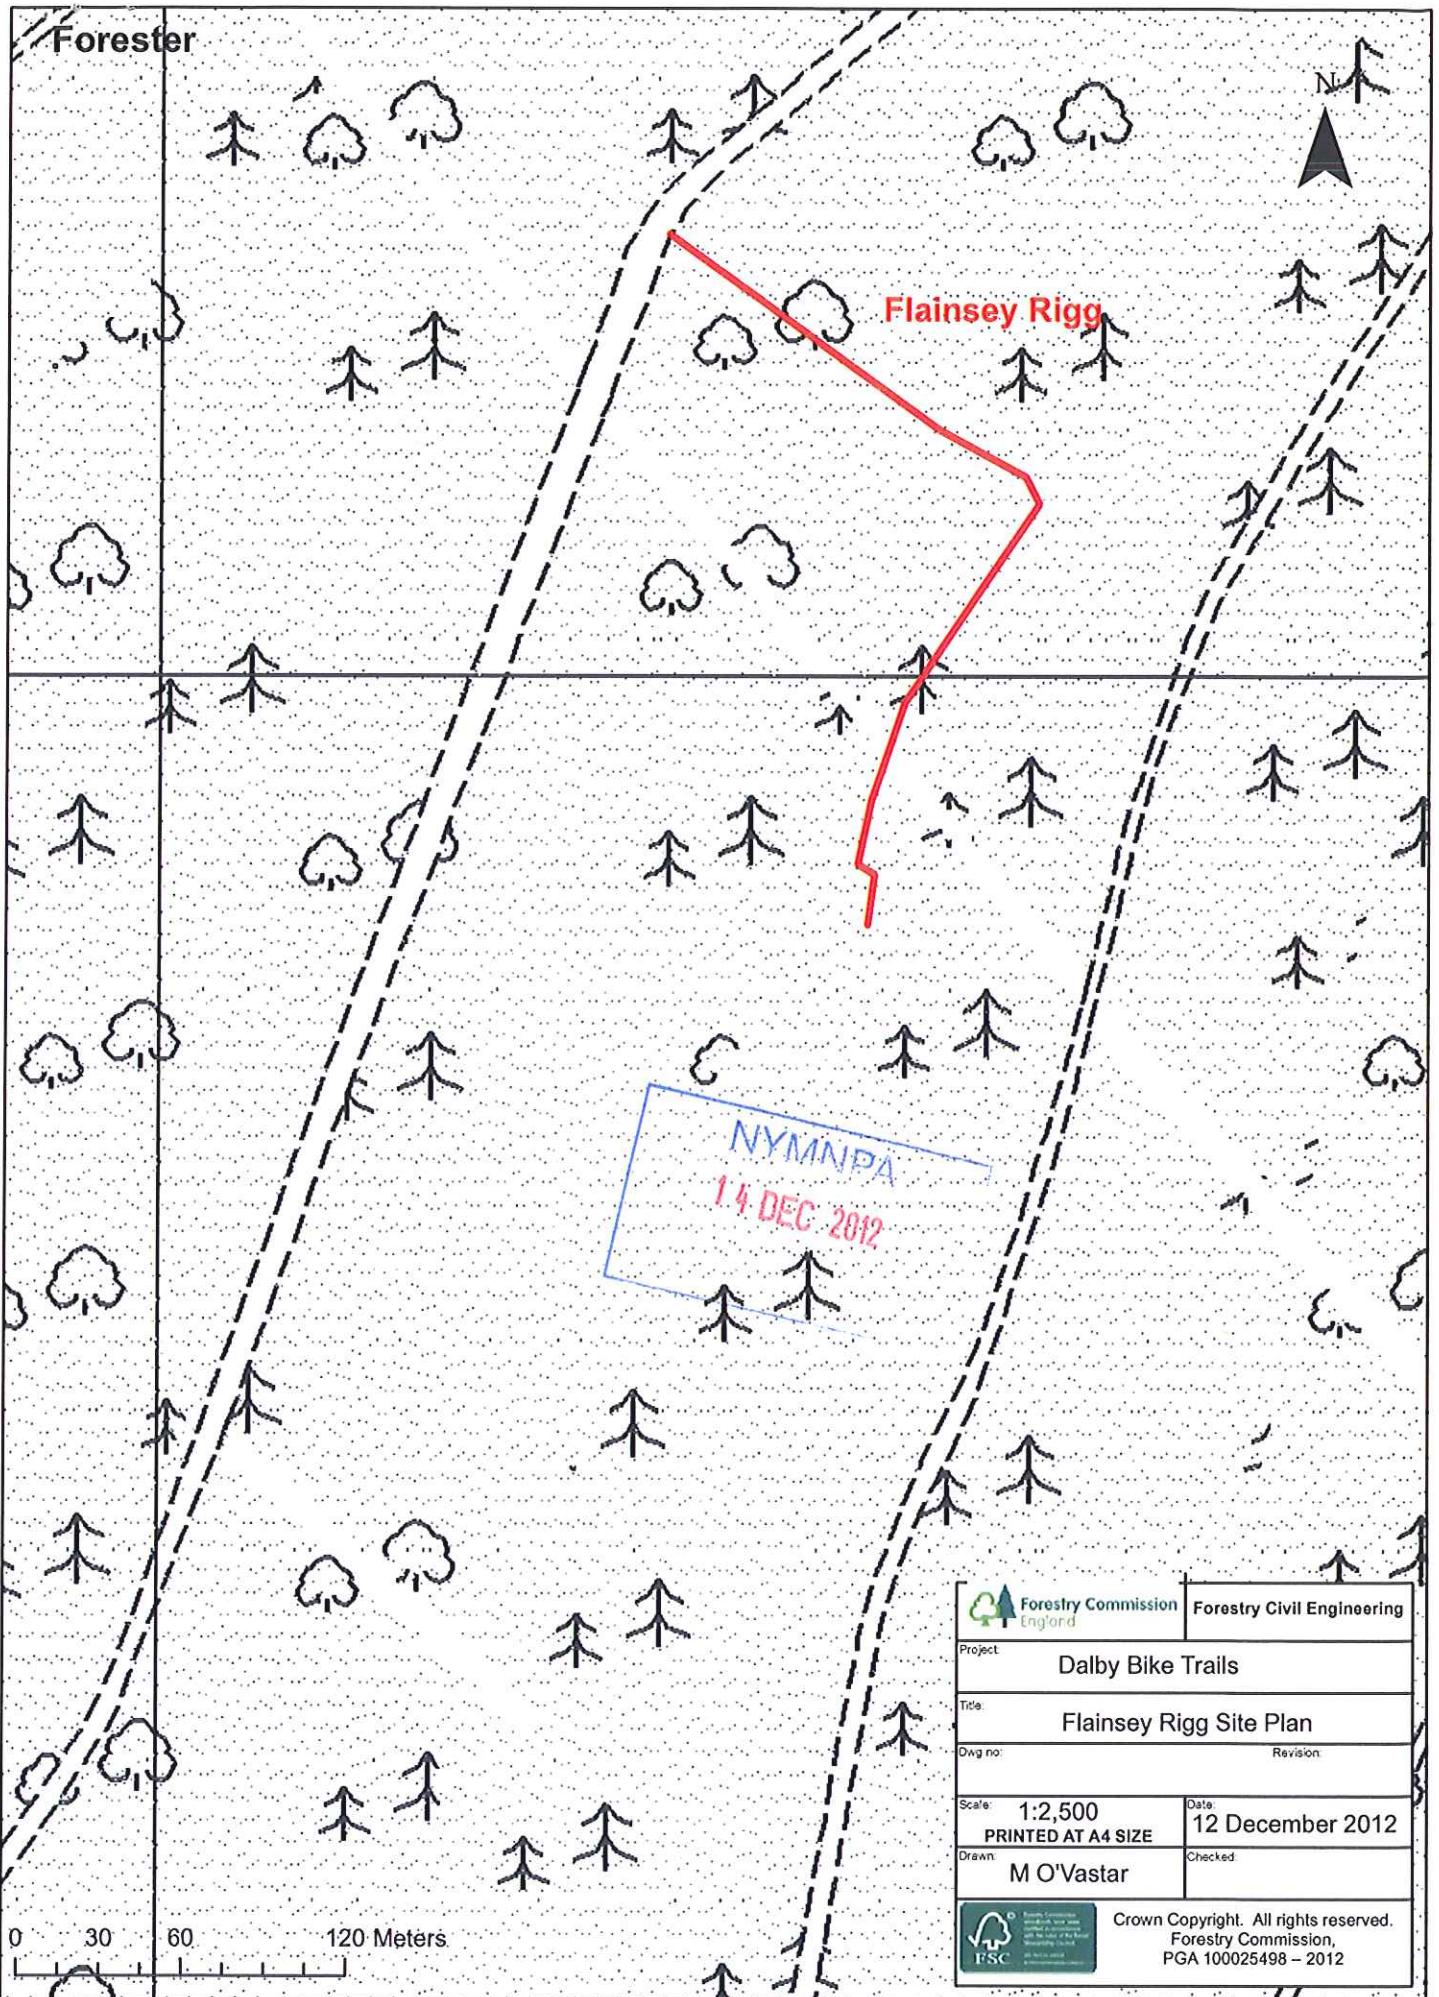


 Forestry Commission England		Forestry Civil Engineering	
Project: Dalby Bike Trails			
Title: Flainsey Rigg Site Plan			
Dwg no:		Revision:	
Scale: 1:2,500	Date: 12 December 2012		
PRINTED AT A4 SIZE			
Drawn: M O'Vastar		Checked:	
		Crown Copyright. All rights reserved. Forestry Commission, PGA 100025498 - 2012	

 


Typical Overtip Detail

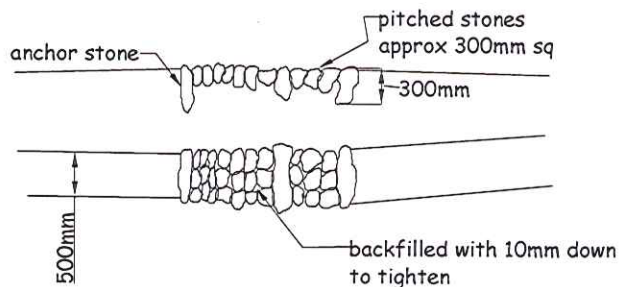


Typical Stone Pitched Section

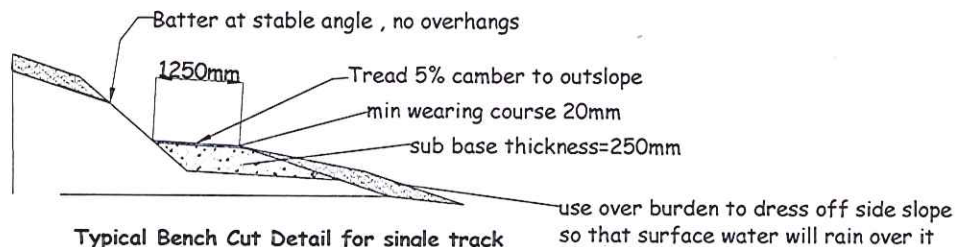


Typical Bench Cut Detail for single track

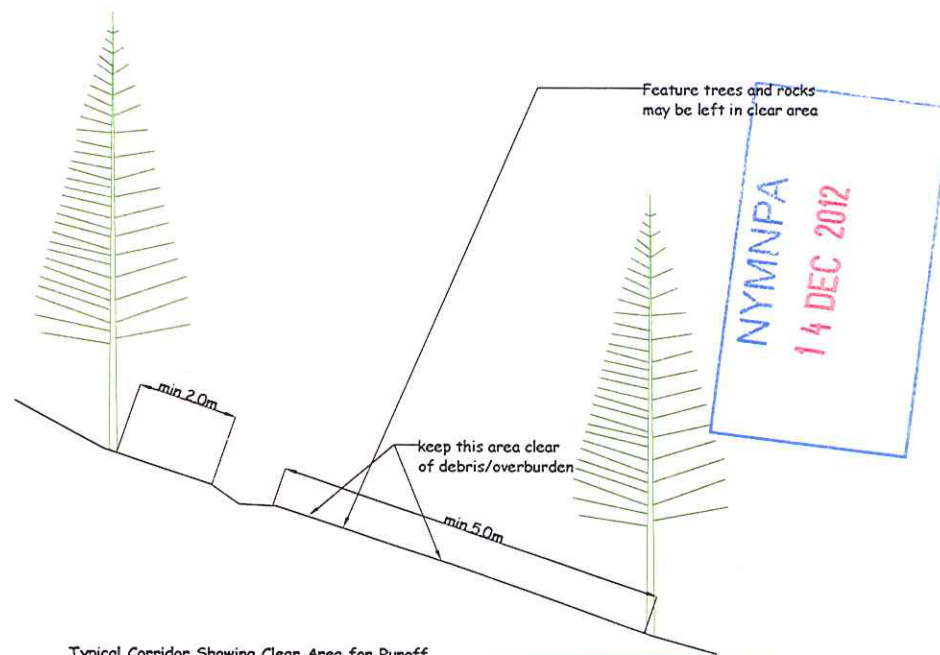

Typical Corridor Showing Clear Area for Runoff

Client		
-		
 FORESTRY CIVIL ENGINEERING Specialist Builders & Contractors		
Job Title		
Blue Grade Trail		
Drawing Title		
Typical Trail Details		
Drawn	Checked	Date
M. O'Vastar	M. O'Vastar	10/11/2010
Job No.	Scales	
Drawing No.	Rev.	
Drawing No 2		

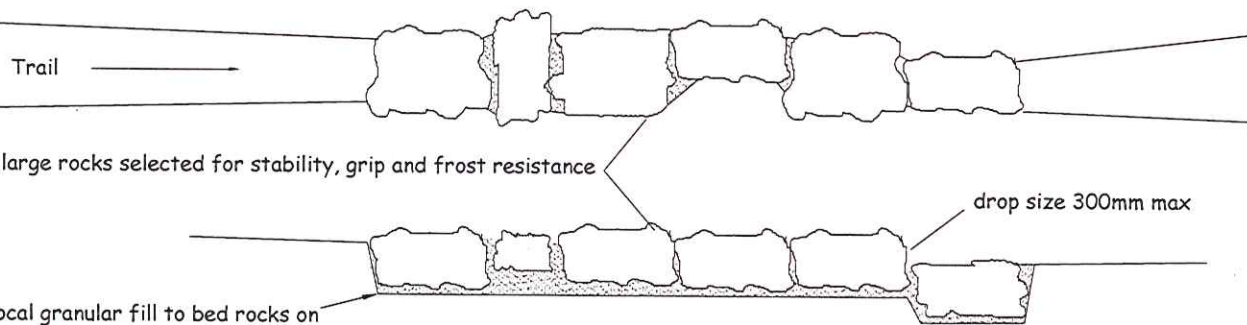

Typical Rock Pavement Section

FORESTRY CIVIL ENGINEERING
is part of FOREST ENTERPRISE
an agency of FORESTRY COMMISSION

DO NOT SCALE - IF IN DOUBT ASK