


NYM / 2013 / 0079 / FL 3

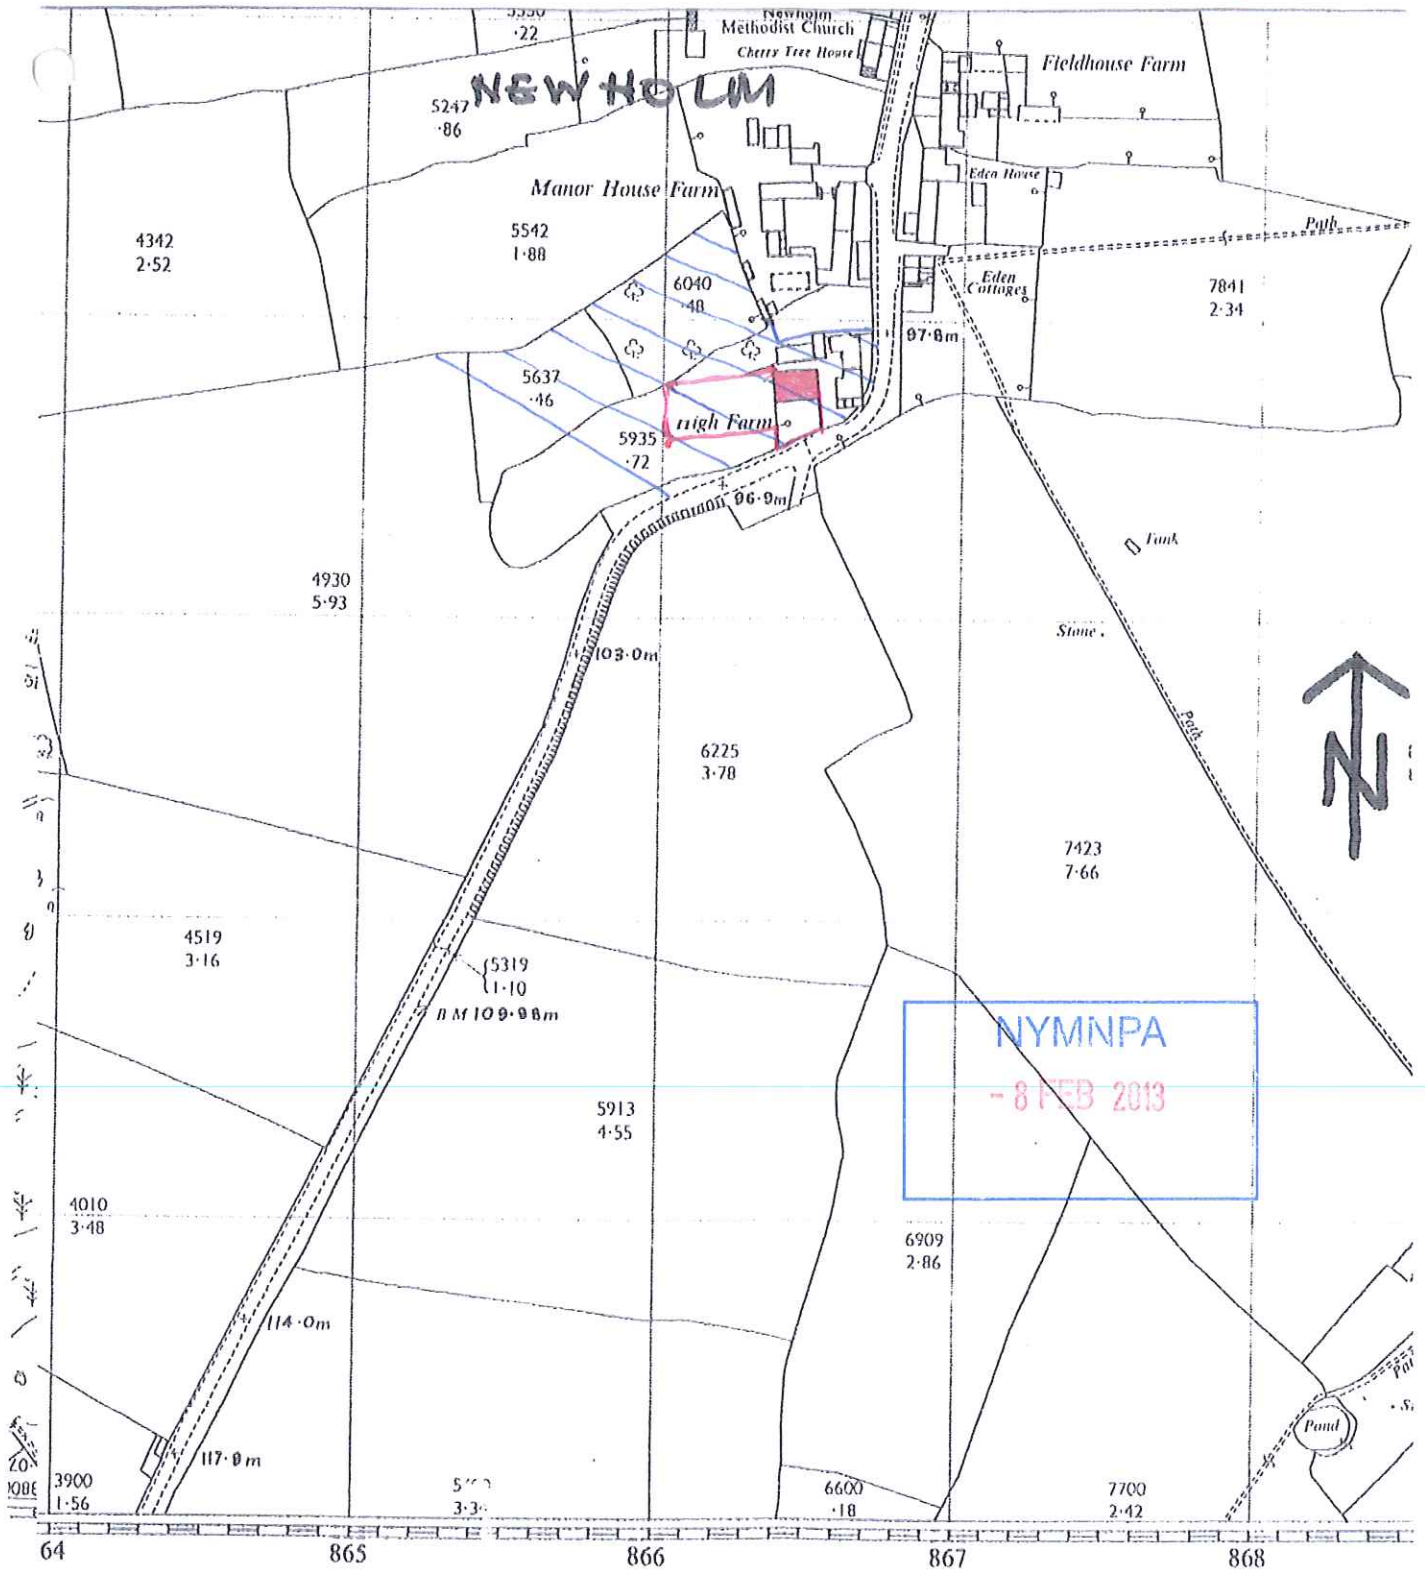


NZ 8609

scale 1 : 2500.

© Crown Copyright 1969. Reproduction in whole or in part without the prior permission of the Controller of Information.

This plan is not necessarily up to date in all details and may not have been fully checked. Information regarding this plan see O.S. leaflet No. 1.

NYM / 2013 / 0.070 / F1

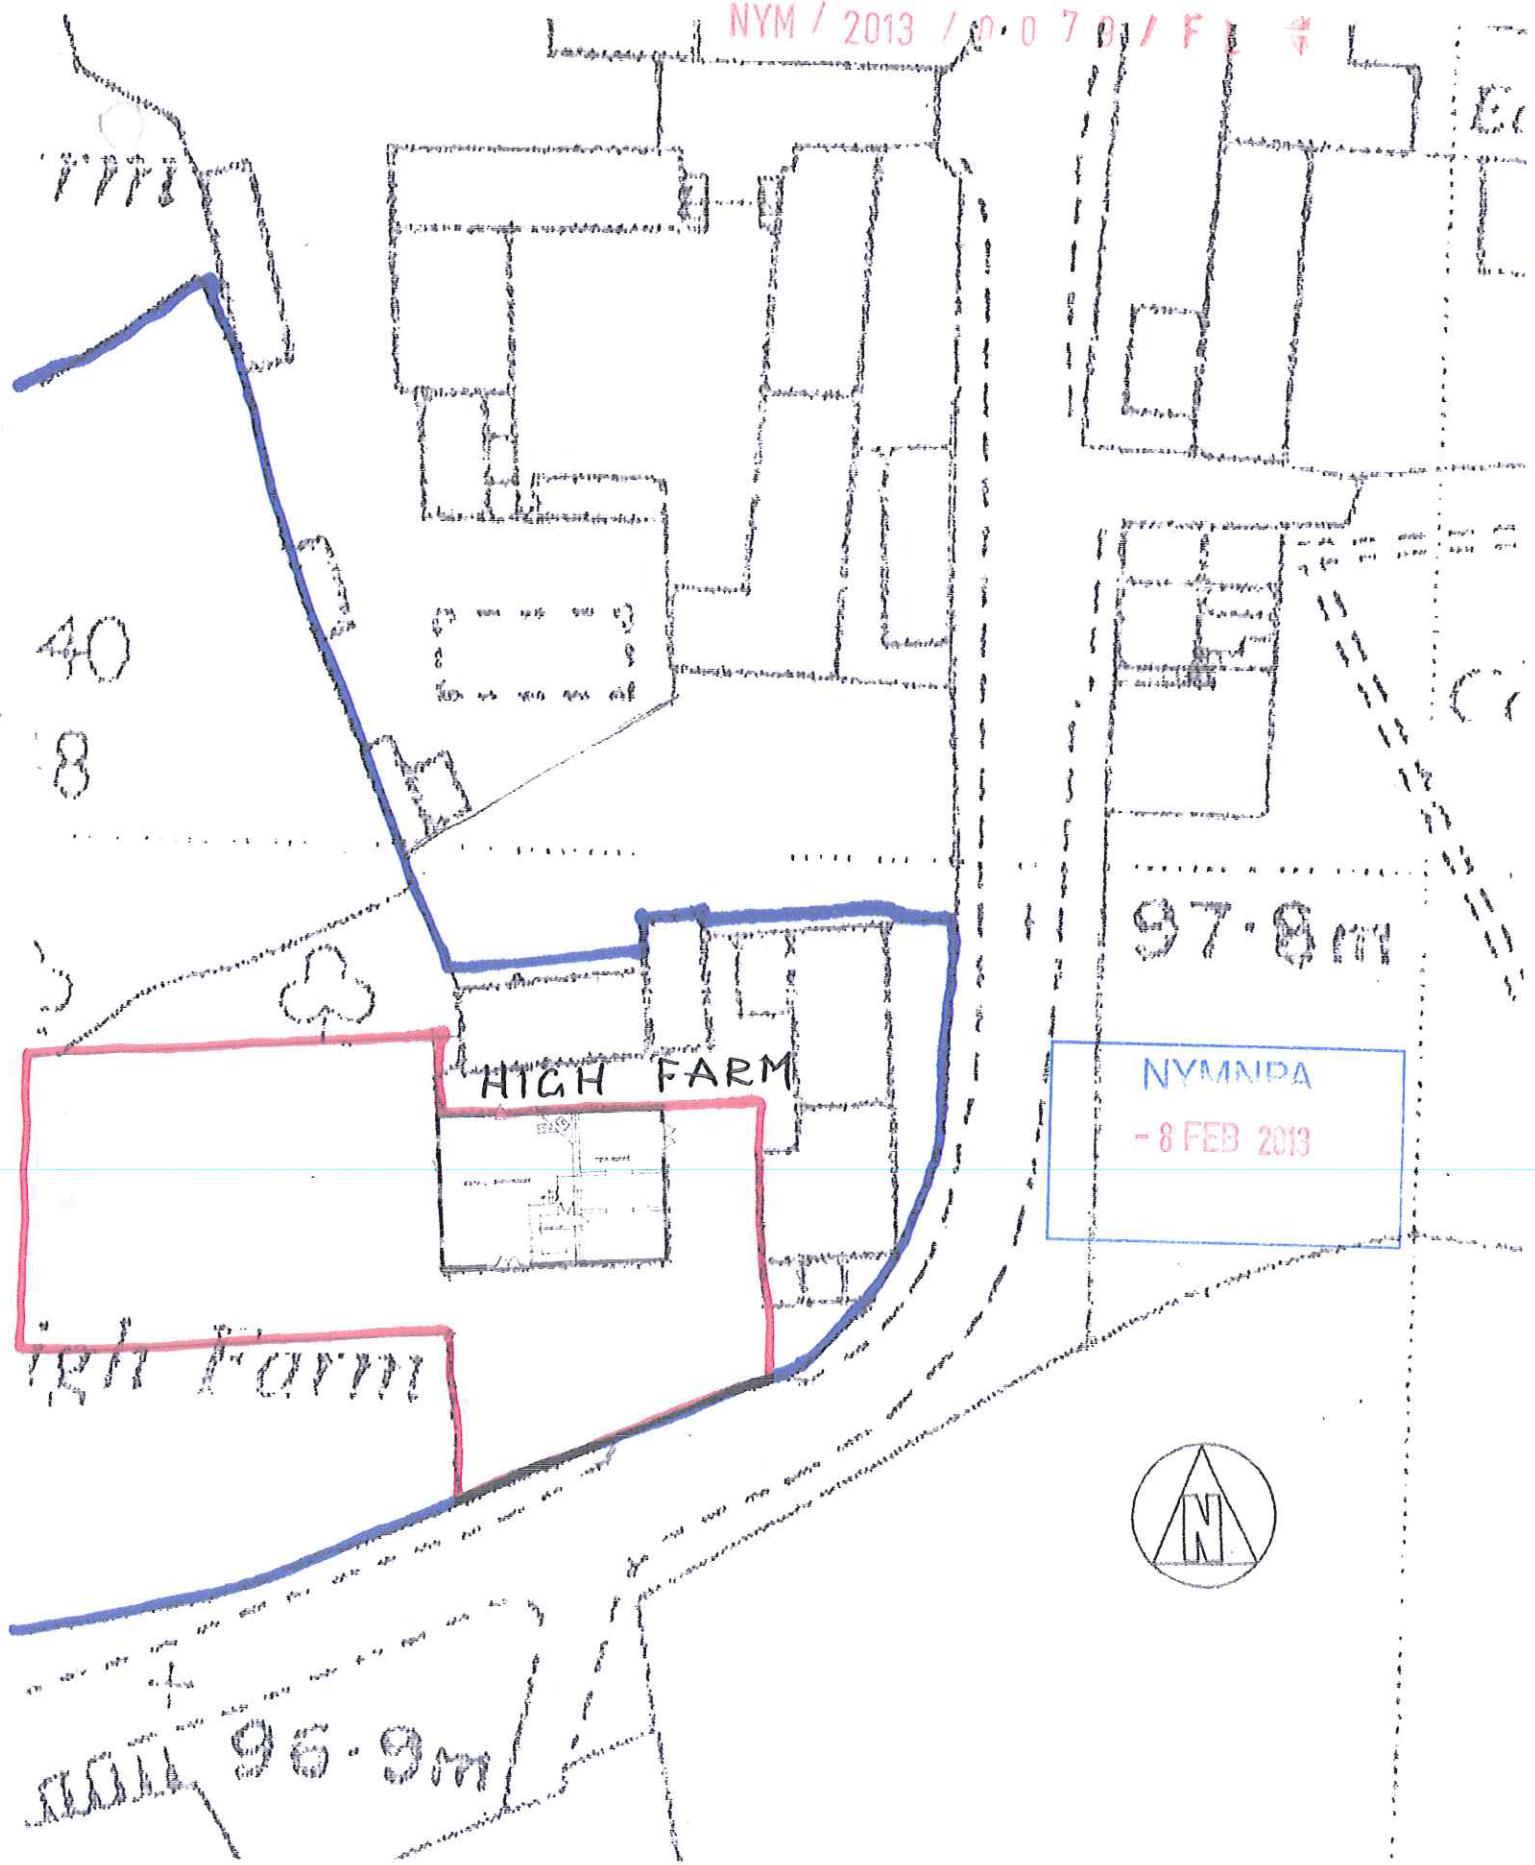

Change of Use of farm buildings to retail craft sales area & tea rooms at High Farm, Newholm, Whitby. Drg.12127.01. Site plan. Scale 1:500 at A4.

Mike Swinglehurst, Architect. The Stables, Wigman Hall, Crockey Hill, York YO19 4SQ.