




NORTH ELEVATION

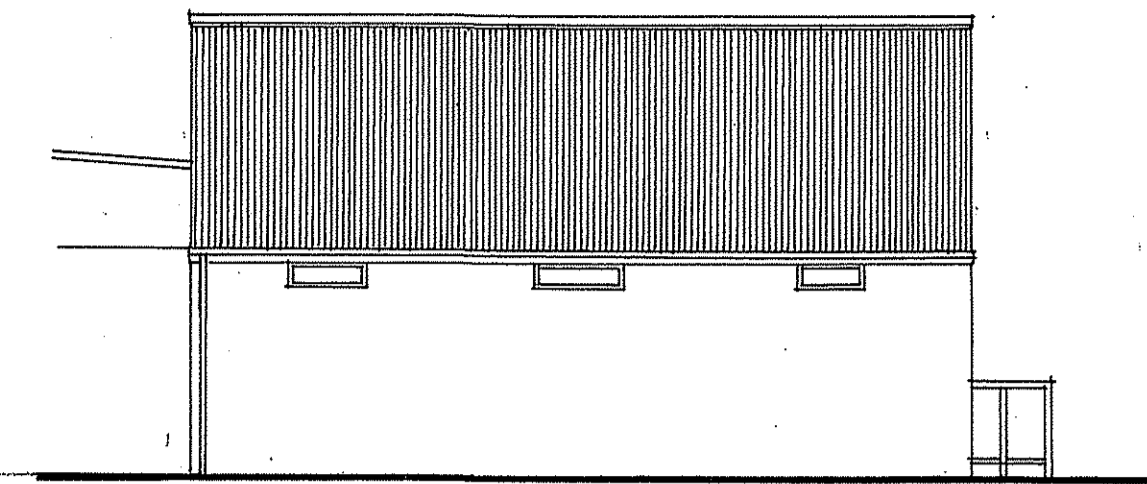



WEST ELEVATION

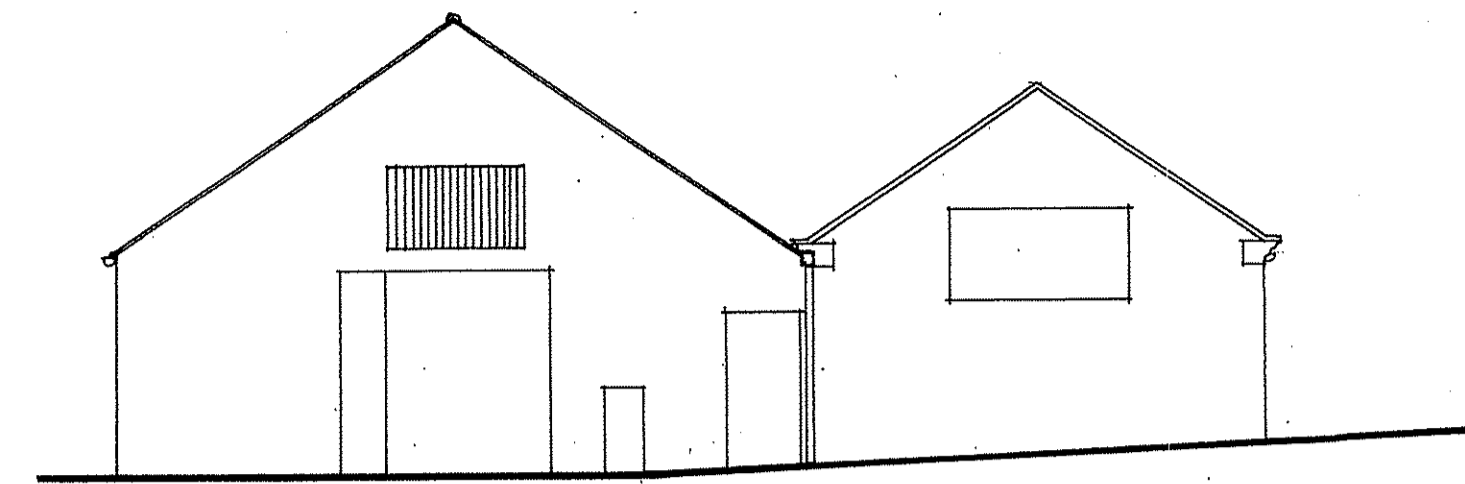


SOUTH ELEVATION

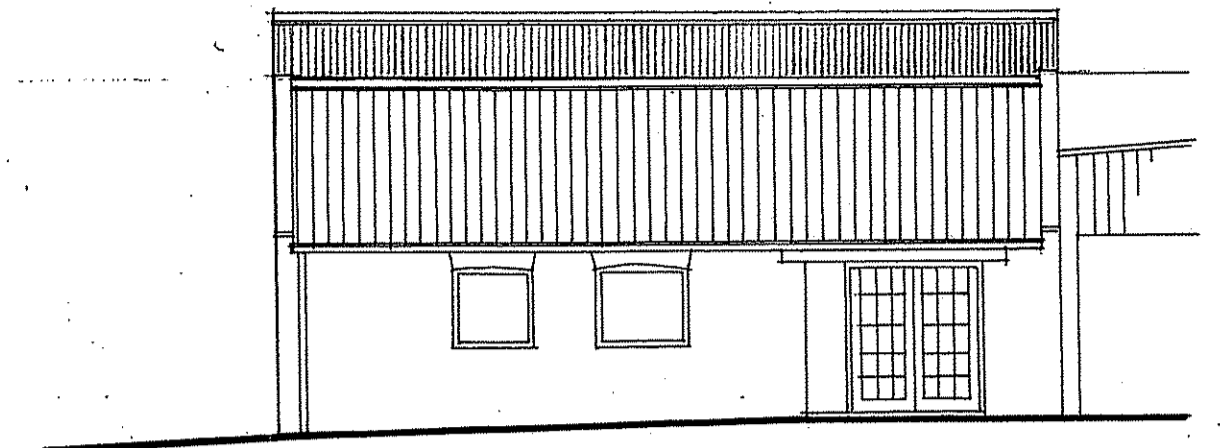

EAST ELEVATION

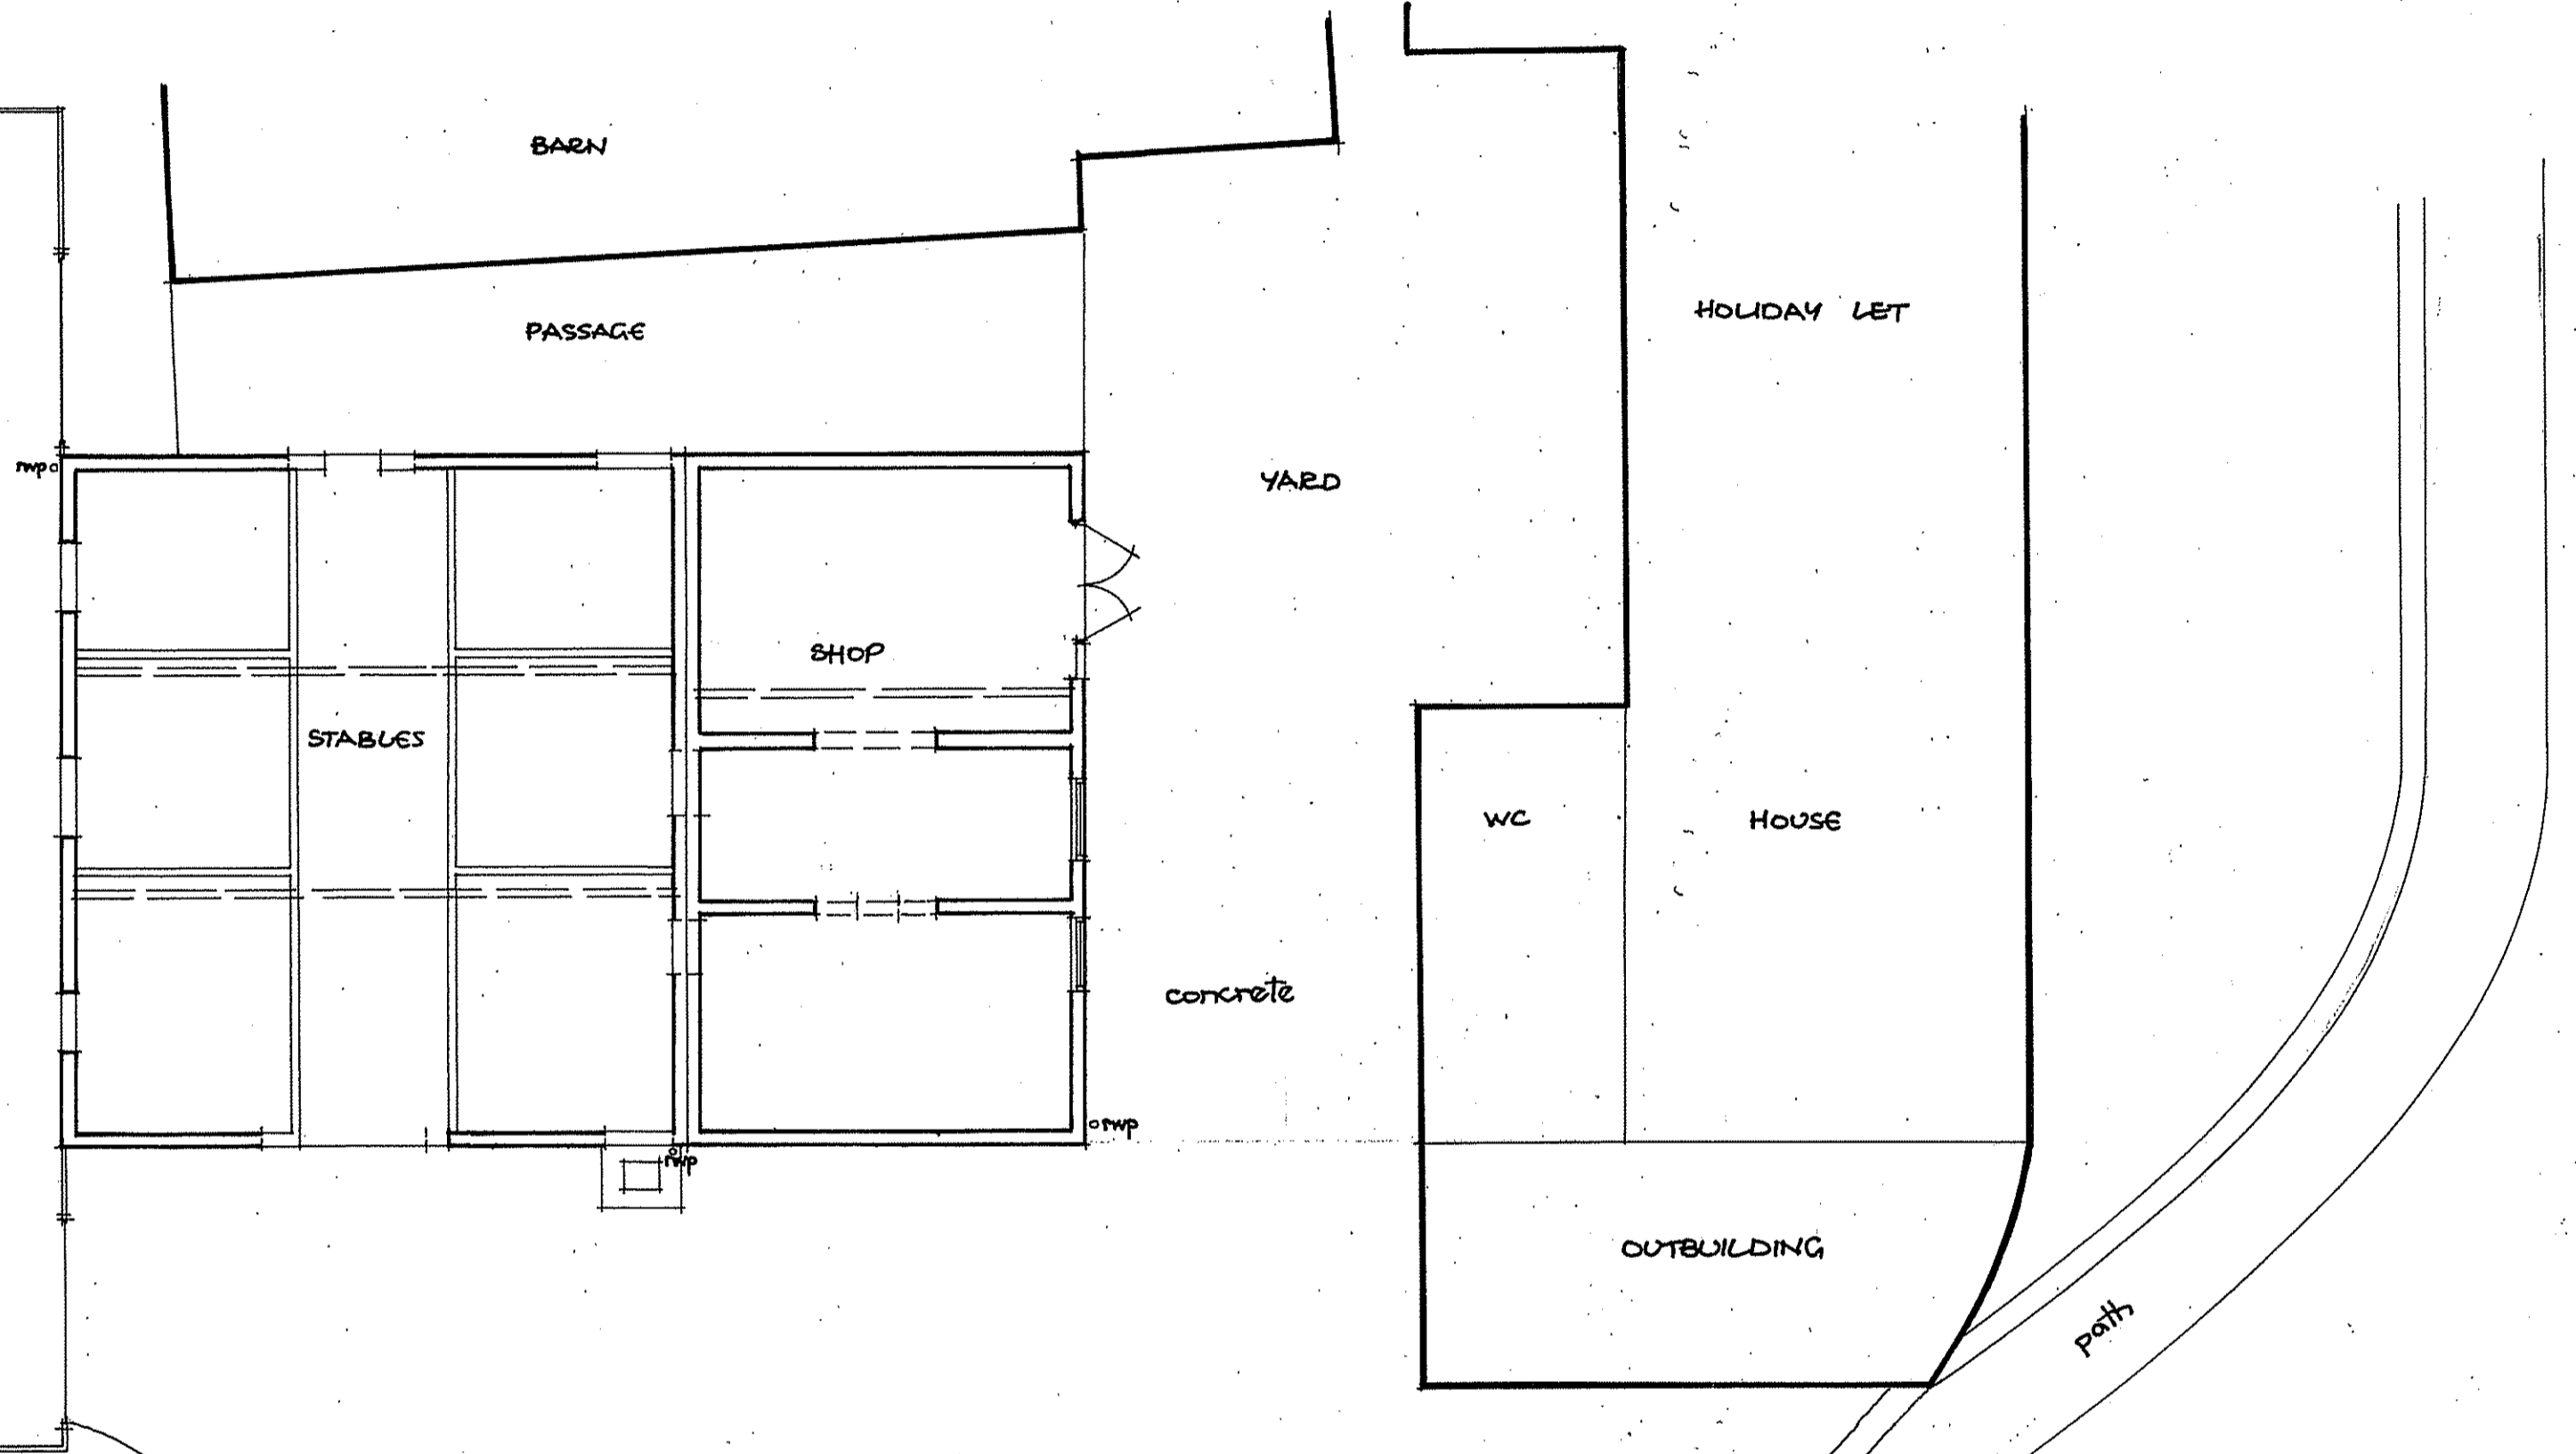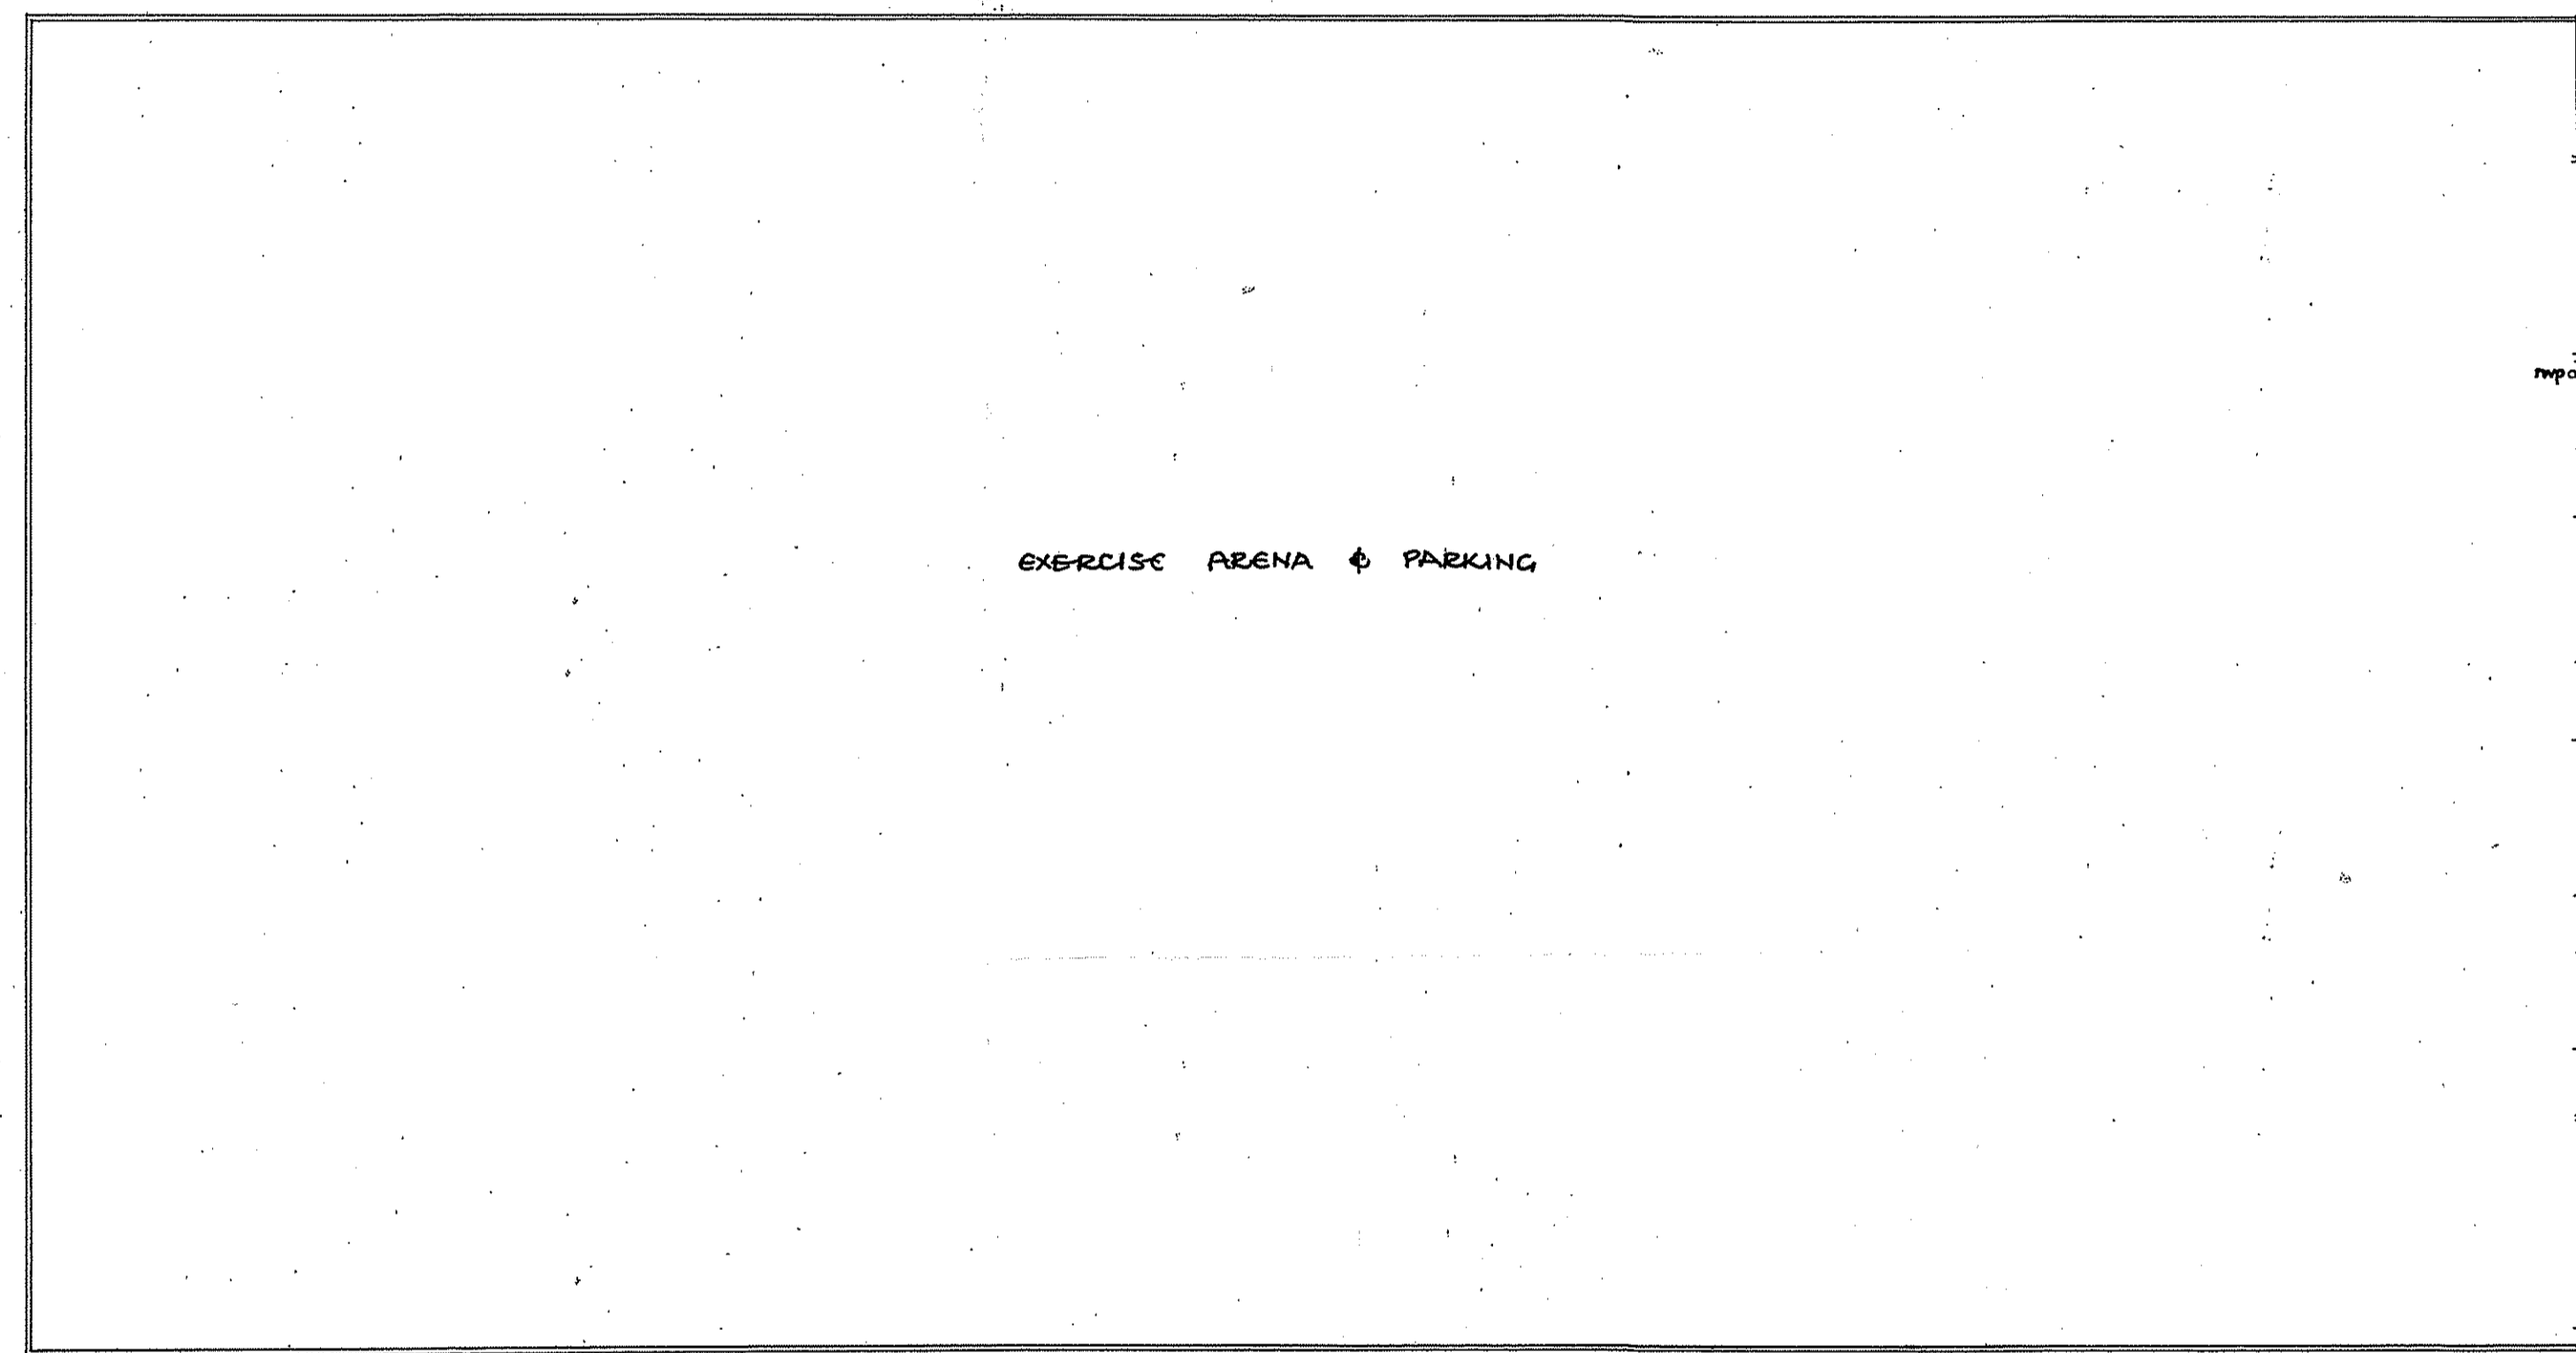


GROUND PLAN

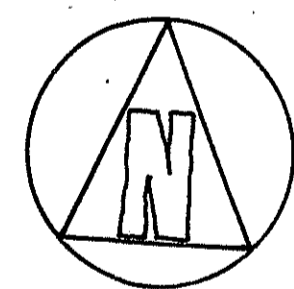

grass


limestone

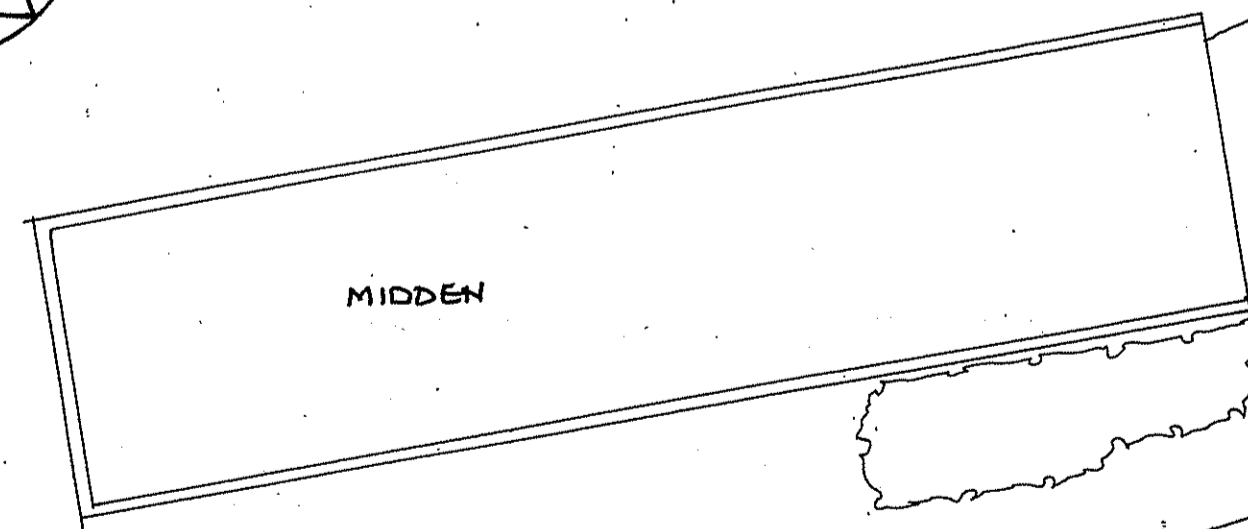

MIDDEN

grass verge


ROAD

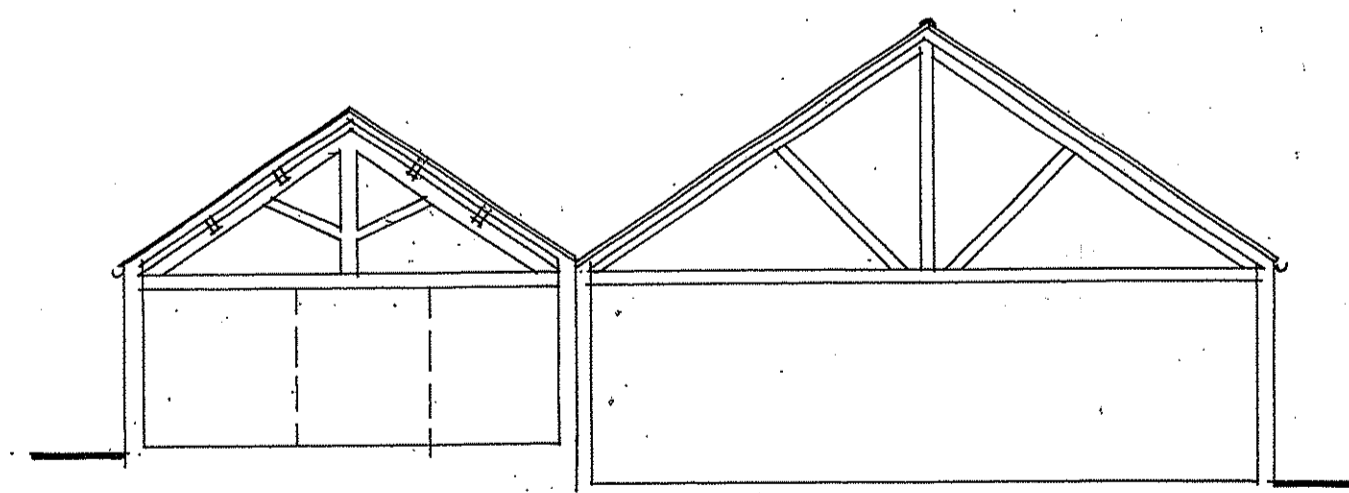


TYPICAL SECTION

NYMABA
- 8 FEB 2013

Change of Use of farm buildings to retail craft sales area & tea rooms at High Farm, Newholm, Whitby. Drg.12127.02. Survey plans elevations & section. Scale 1:100 at A1. Mike Swinlahurst Architect

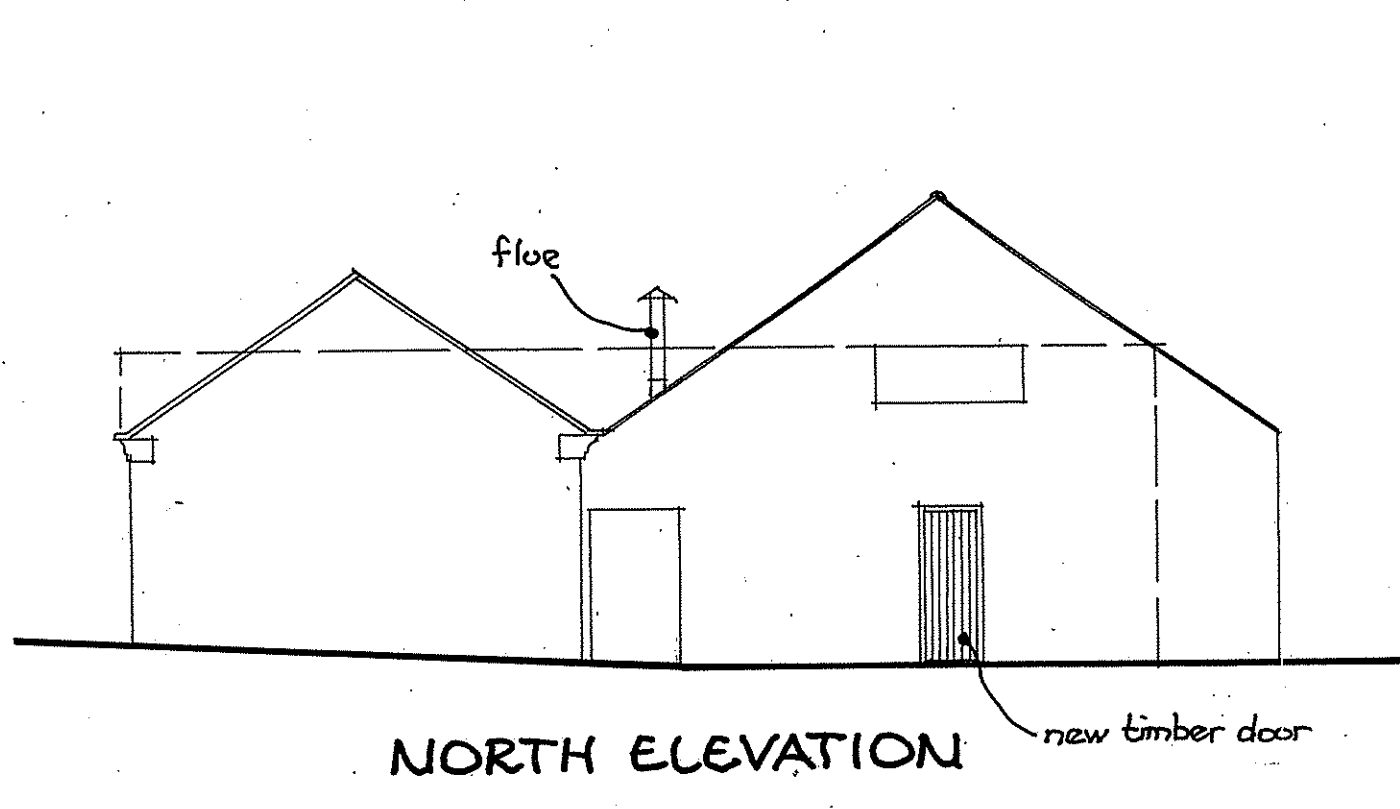


NORTH ELEVATION

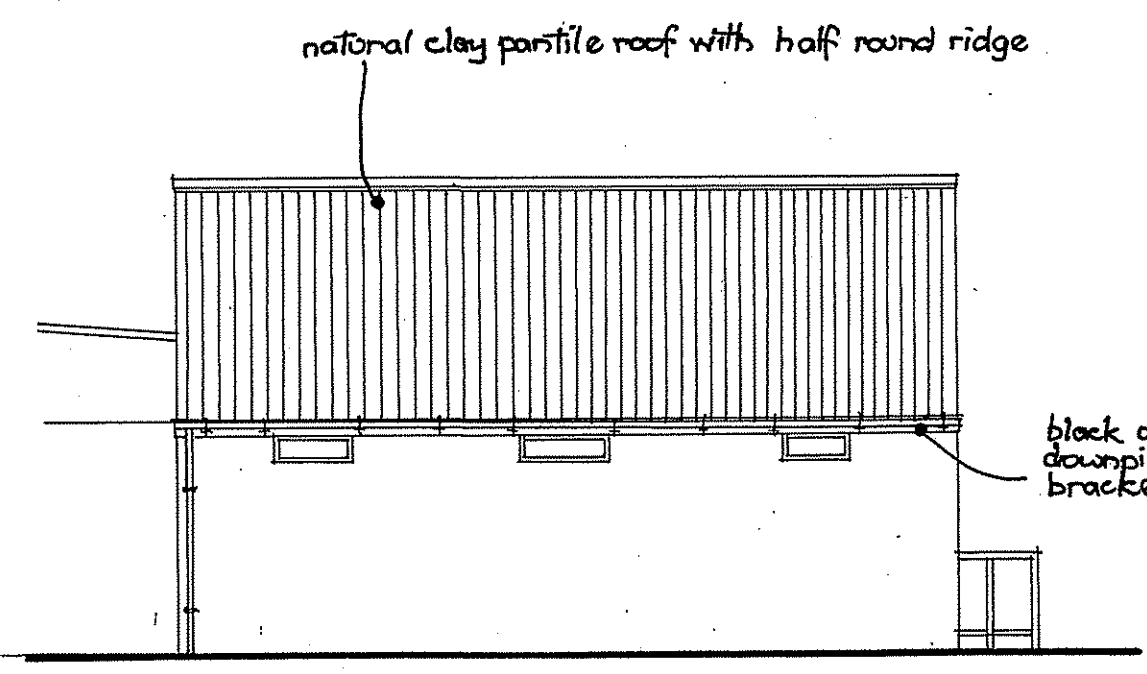


WEST ELEVATION




SOUTH ELEVATION

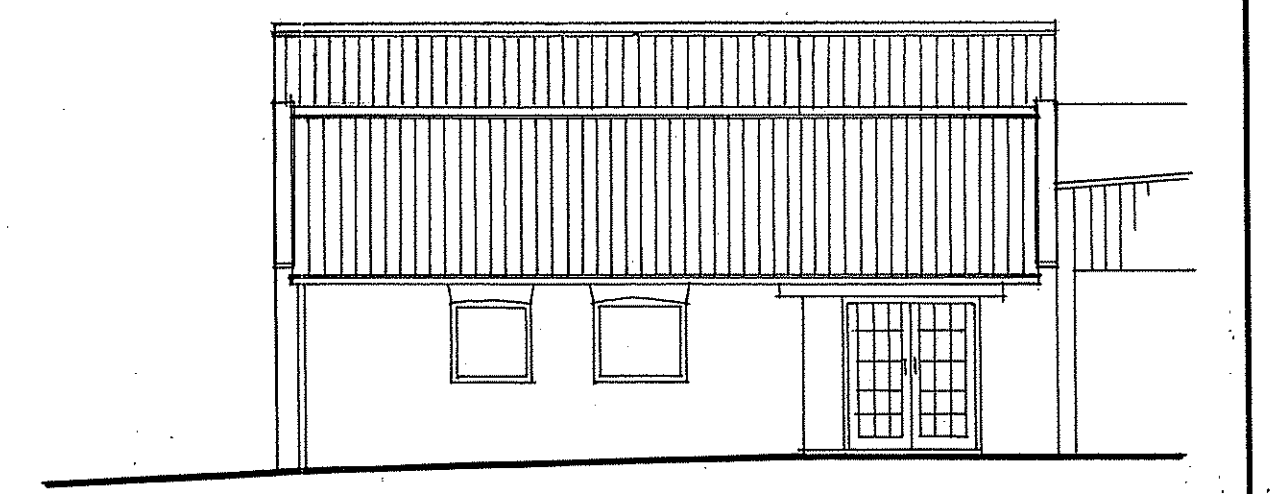


EAST ELEVATION

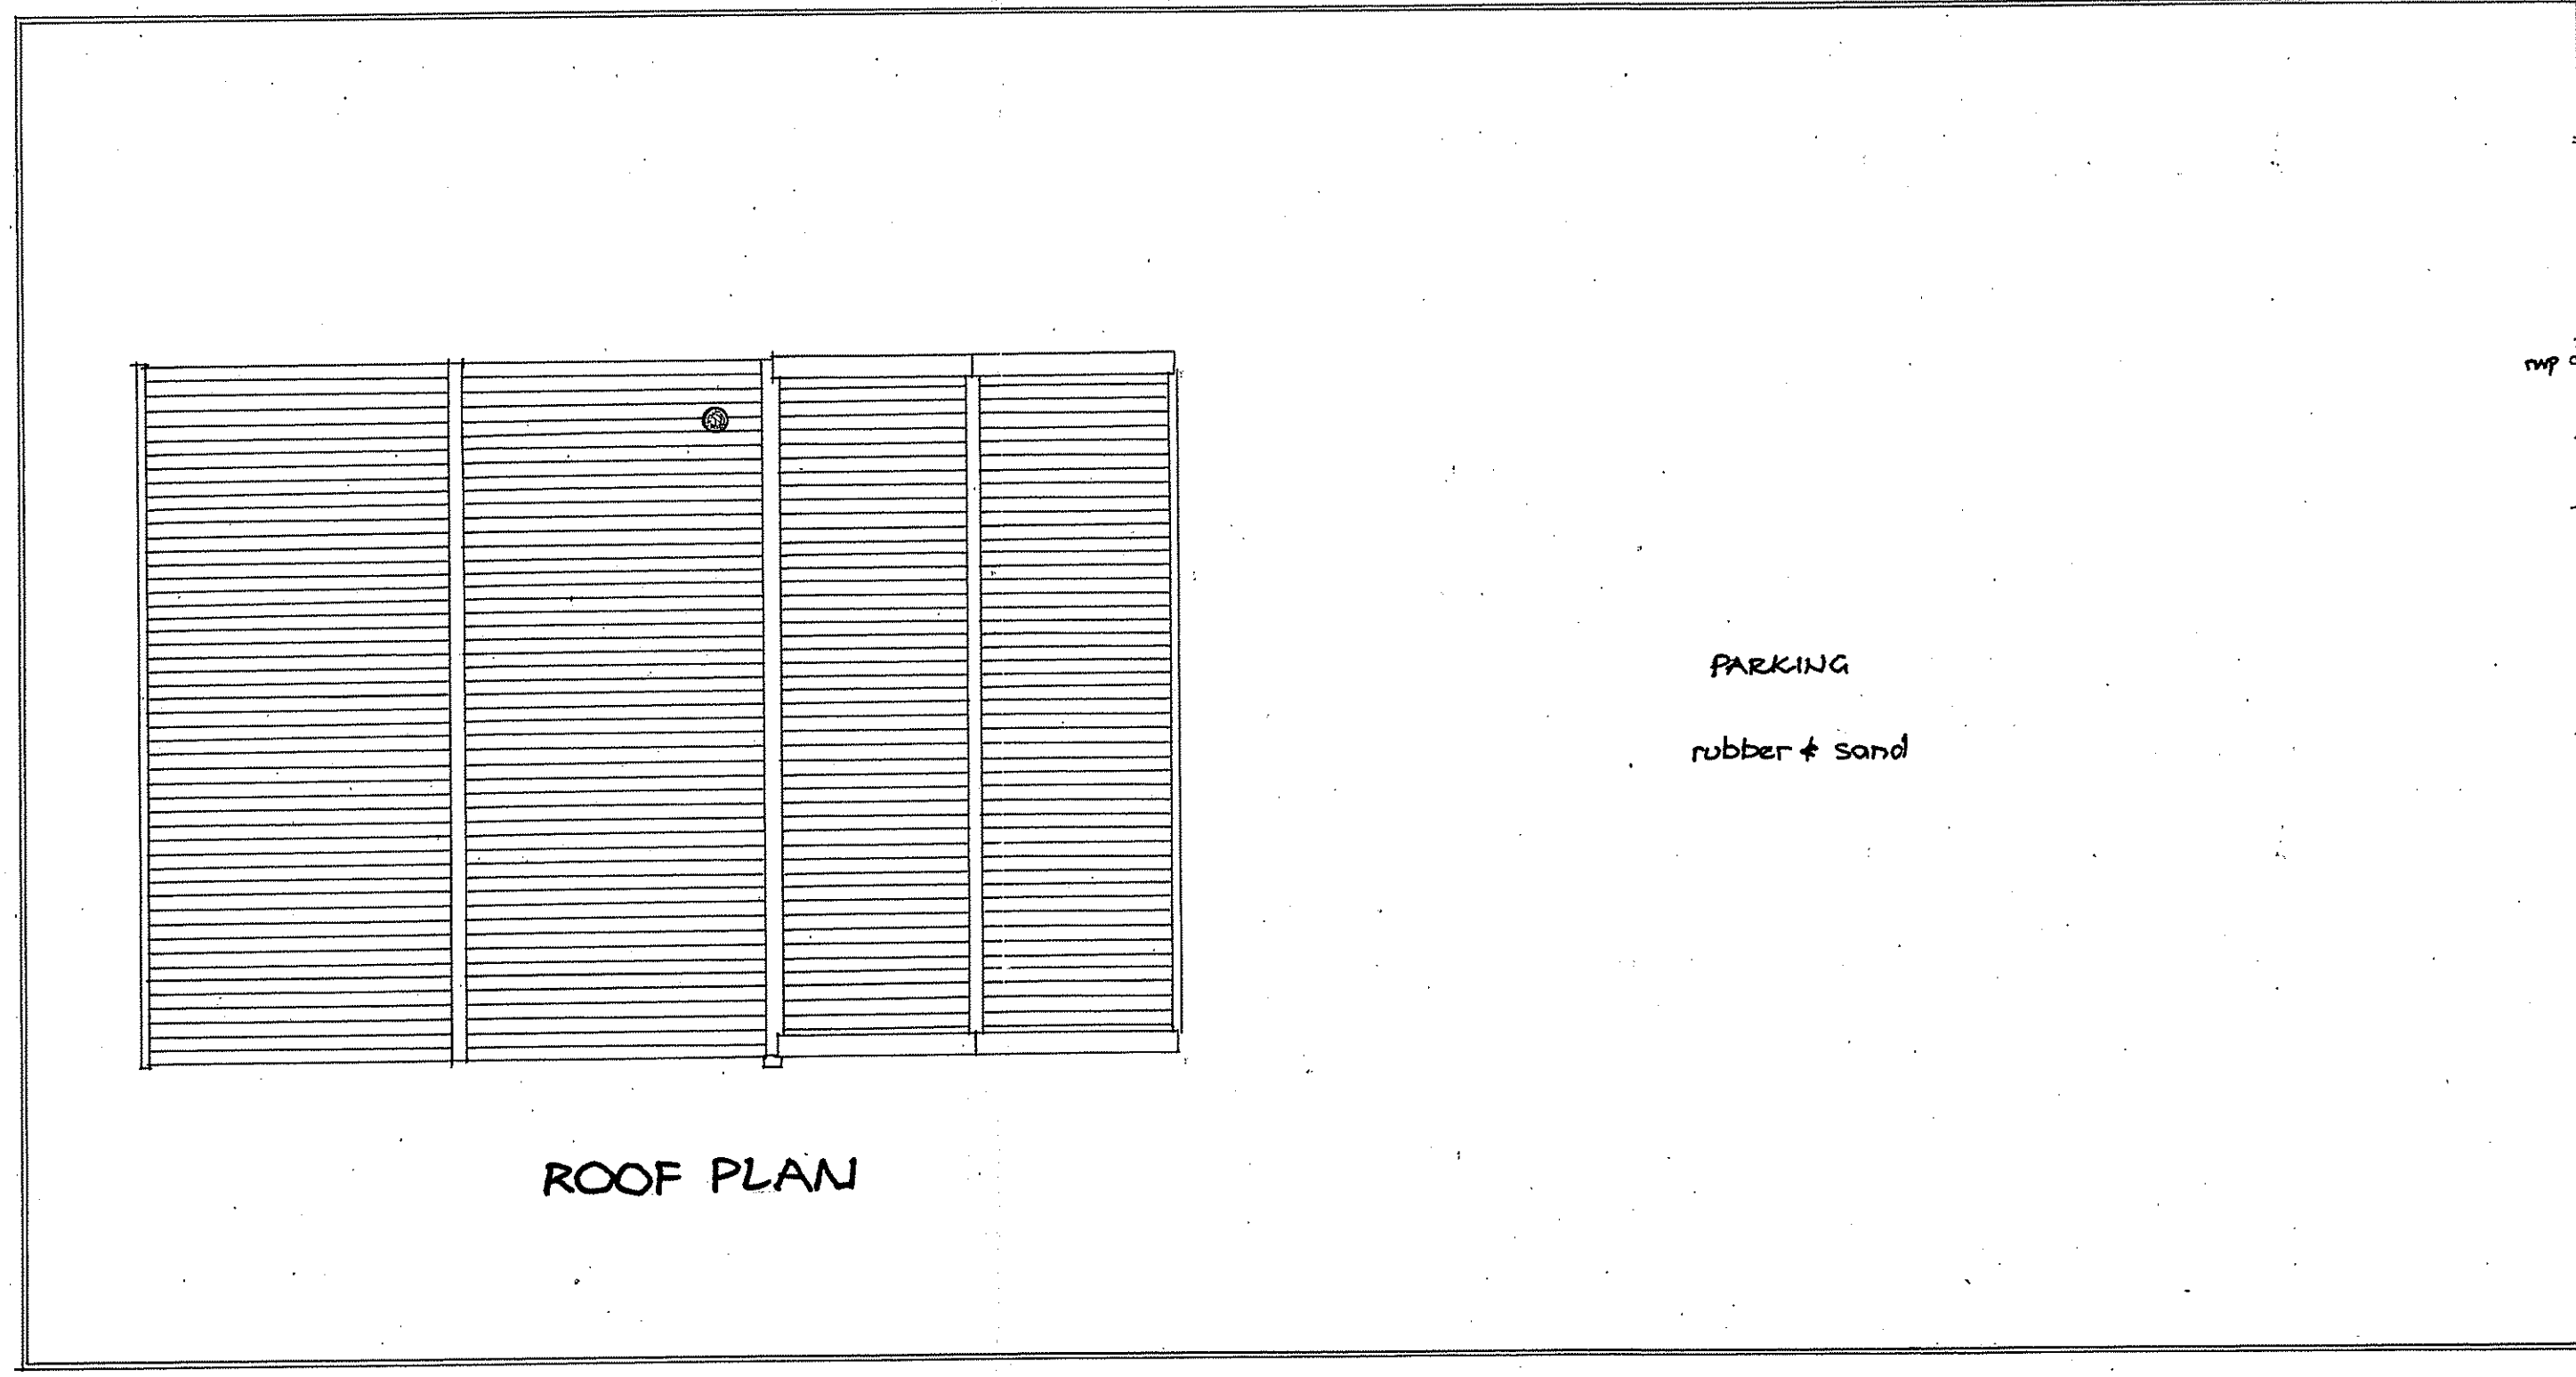



ROOF PLAN

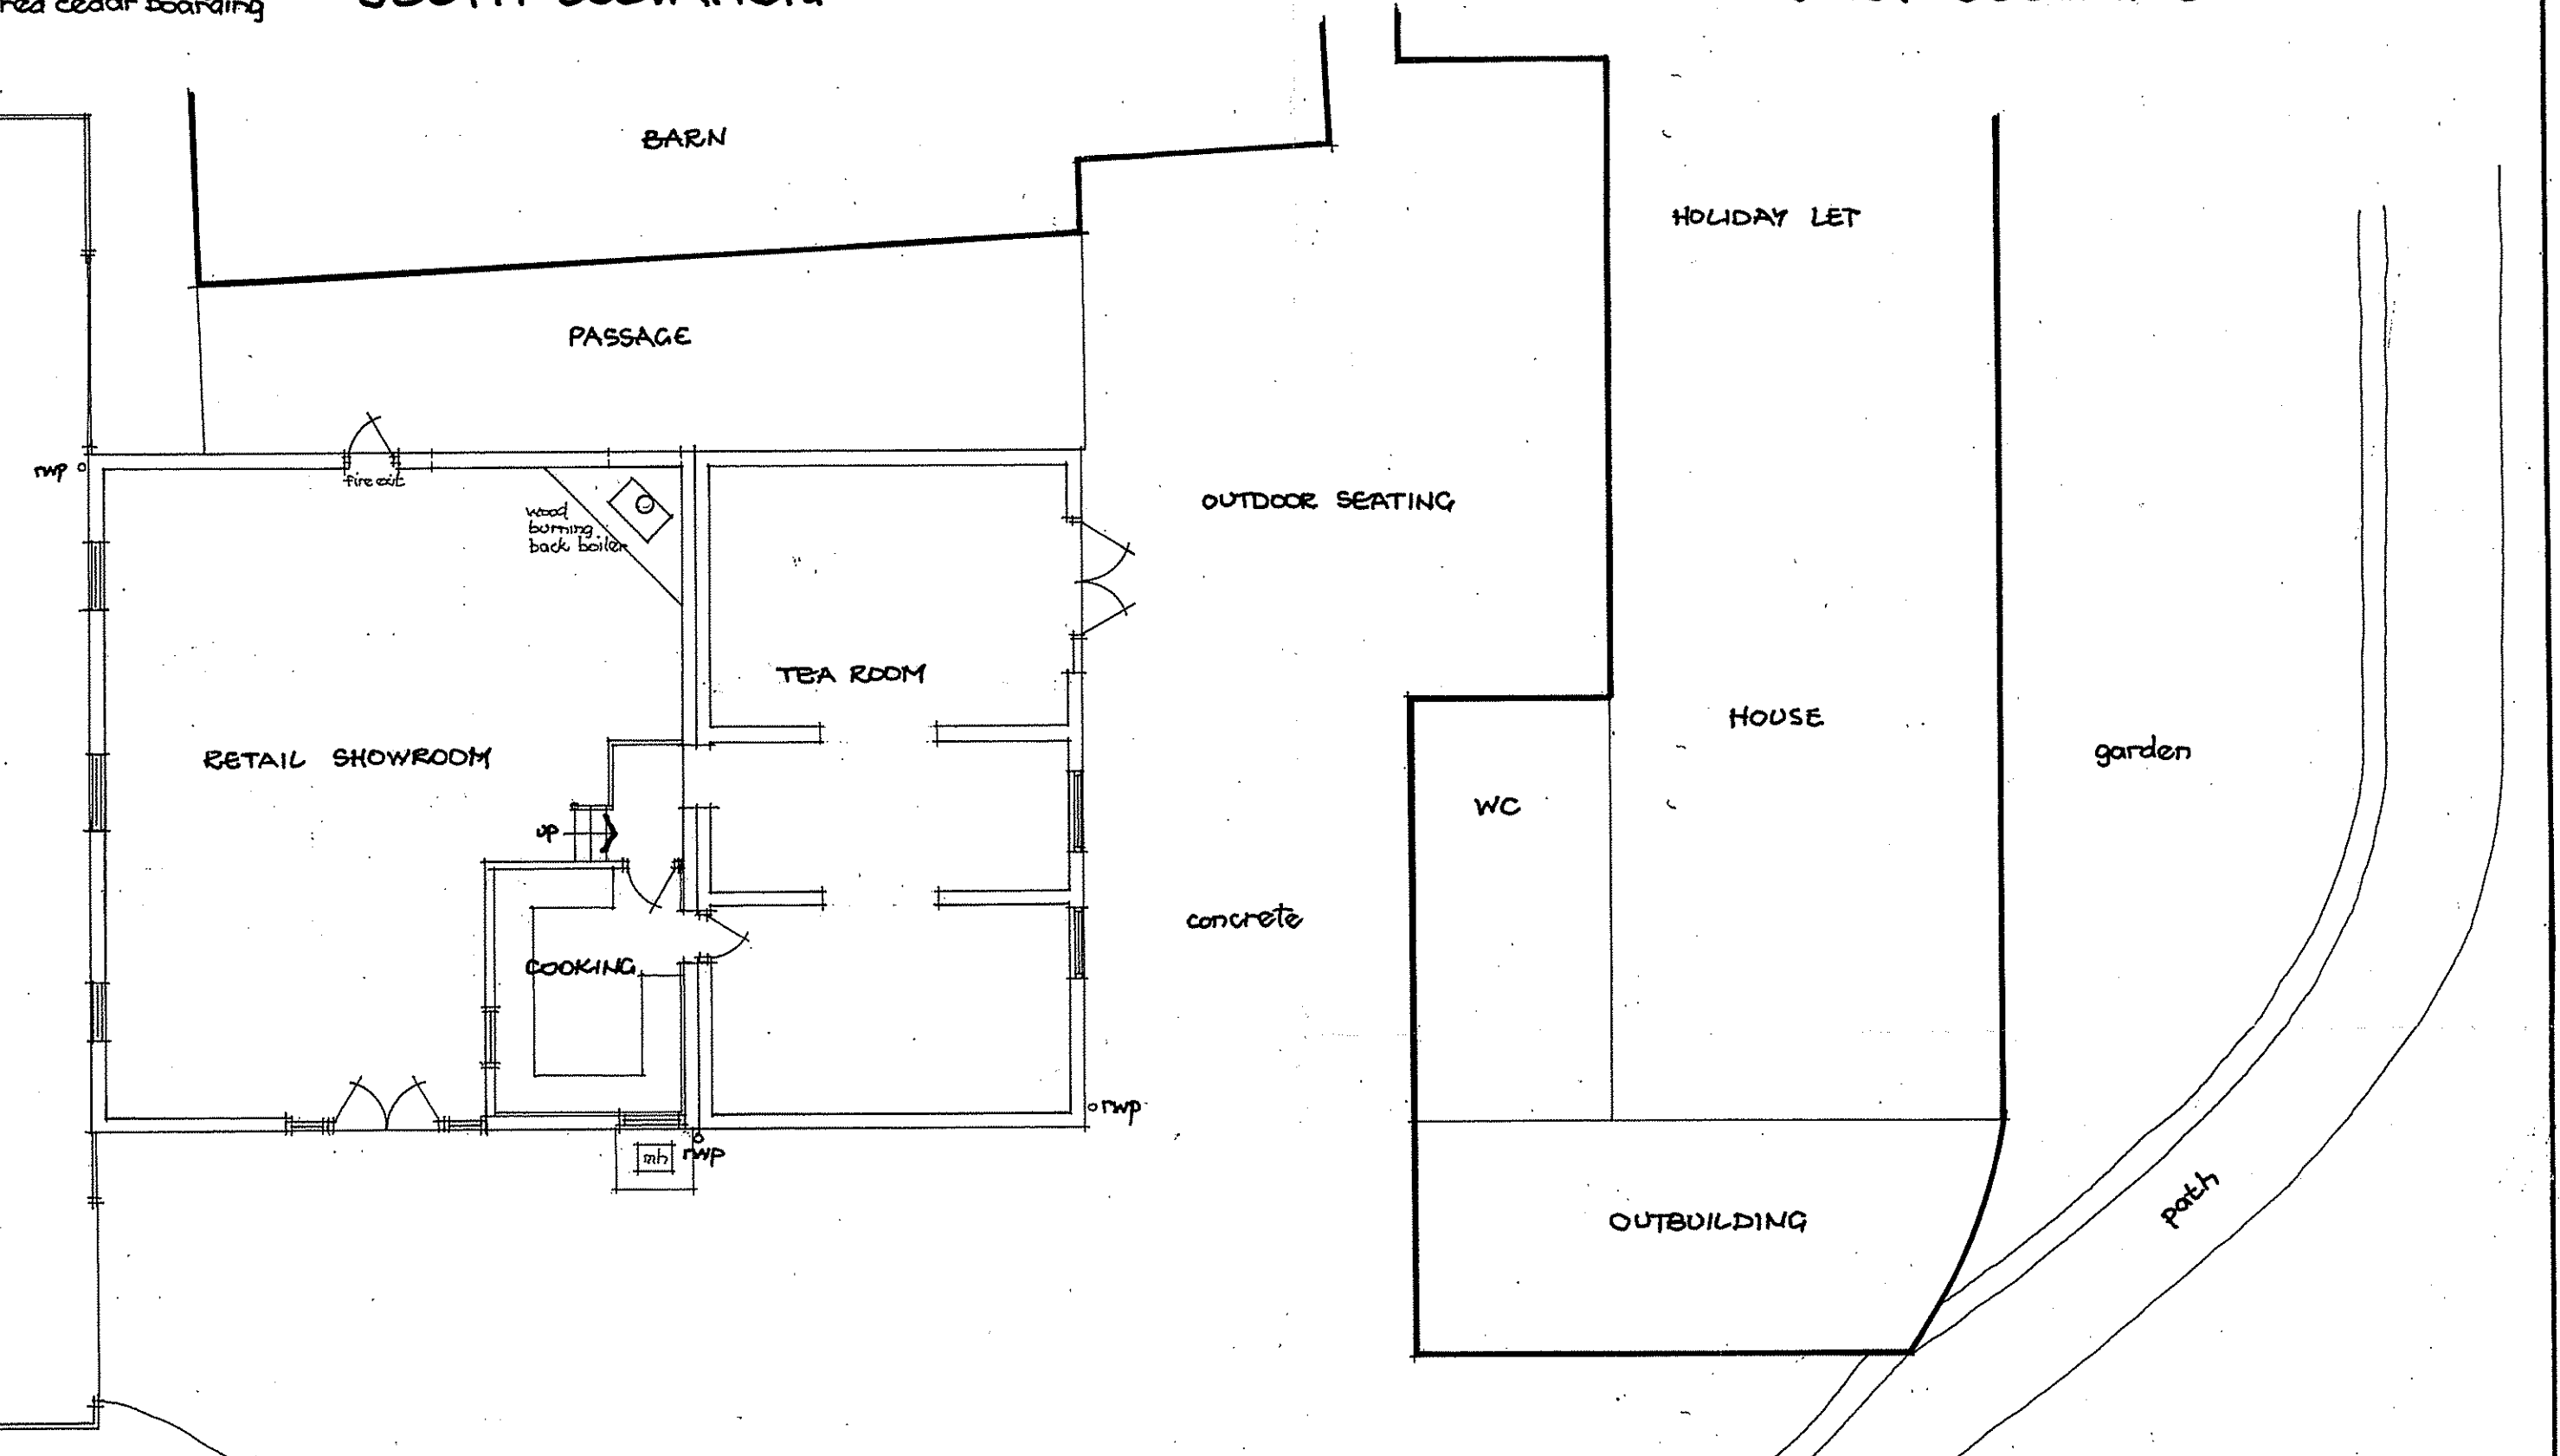

GROUND PLAN

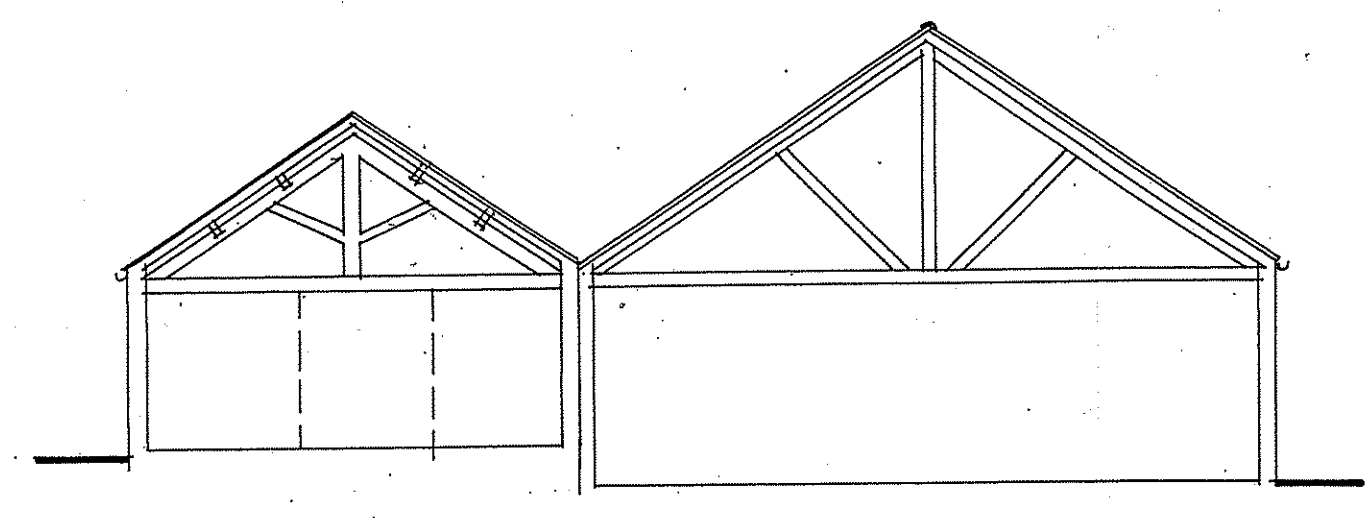

TYPICAL SECTION

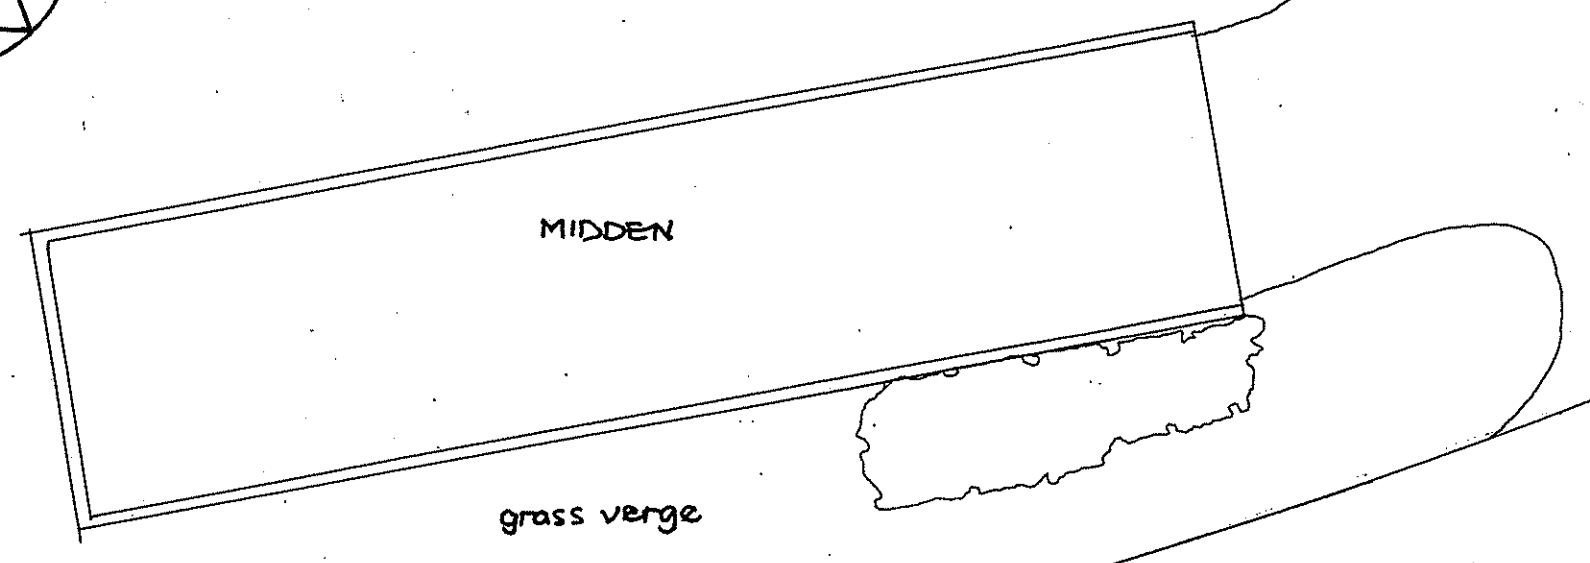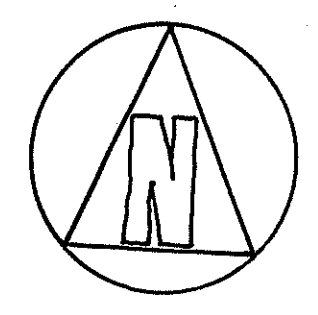

MIDDEN

ROAD

FIELDS

Change of Use of farm buildings to retail craft sales area & tea rooms at High Farm, Newholm, Whitby. Drg.12127.03. Scheme plans elevations & section. Scale 1:100 at A1.
 Mike Swinglehurst, Architect. The Stables, Wigman Hall, Crockey Hill, York YO19 4SQ. Tel. 01904 448007. E-mail. stablesatwigman@btinternet.com.

NYMNEA
 - 8 FEB 2013