


Project: Proposed Alterations  
Garth End  
10 Priory Park  
Grosmont  
YO22 5QQ


Drawing: Existing Plans and Elevations  
Scale @ A1 = 1:50

**AMENDED**

Notes

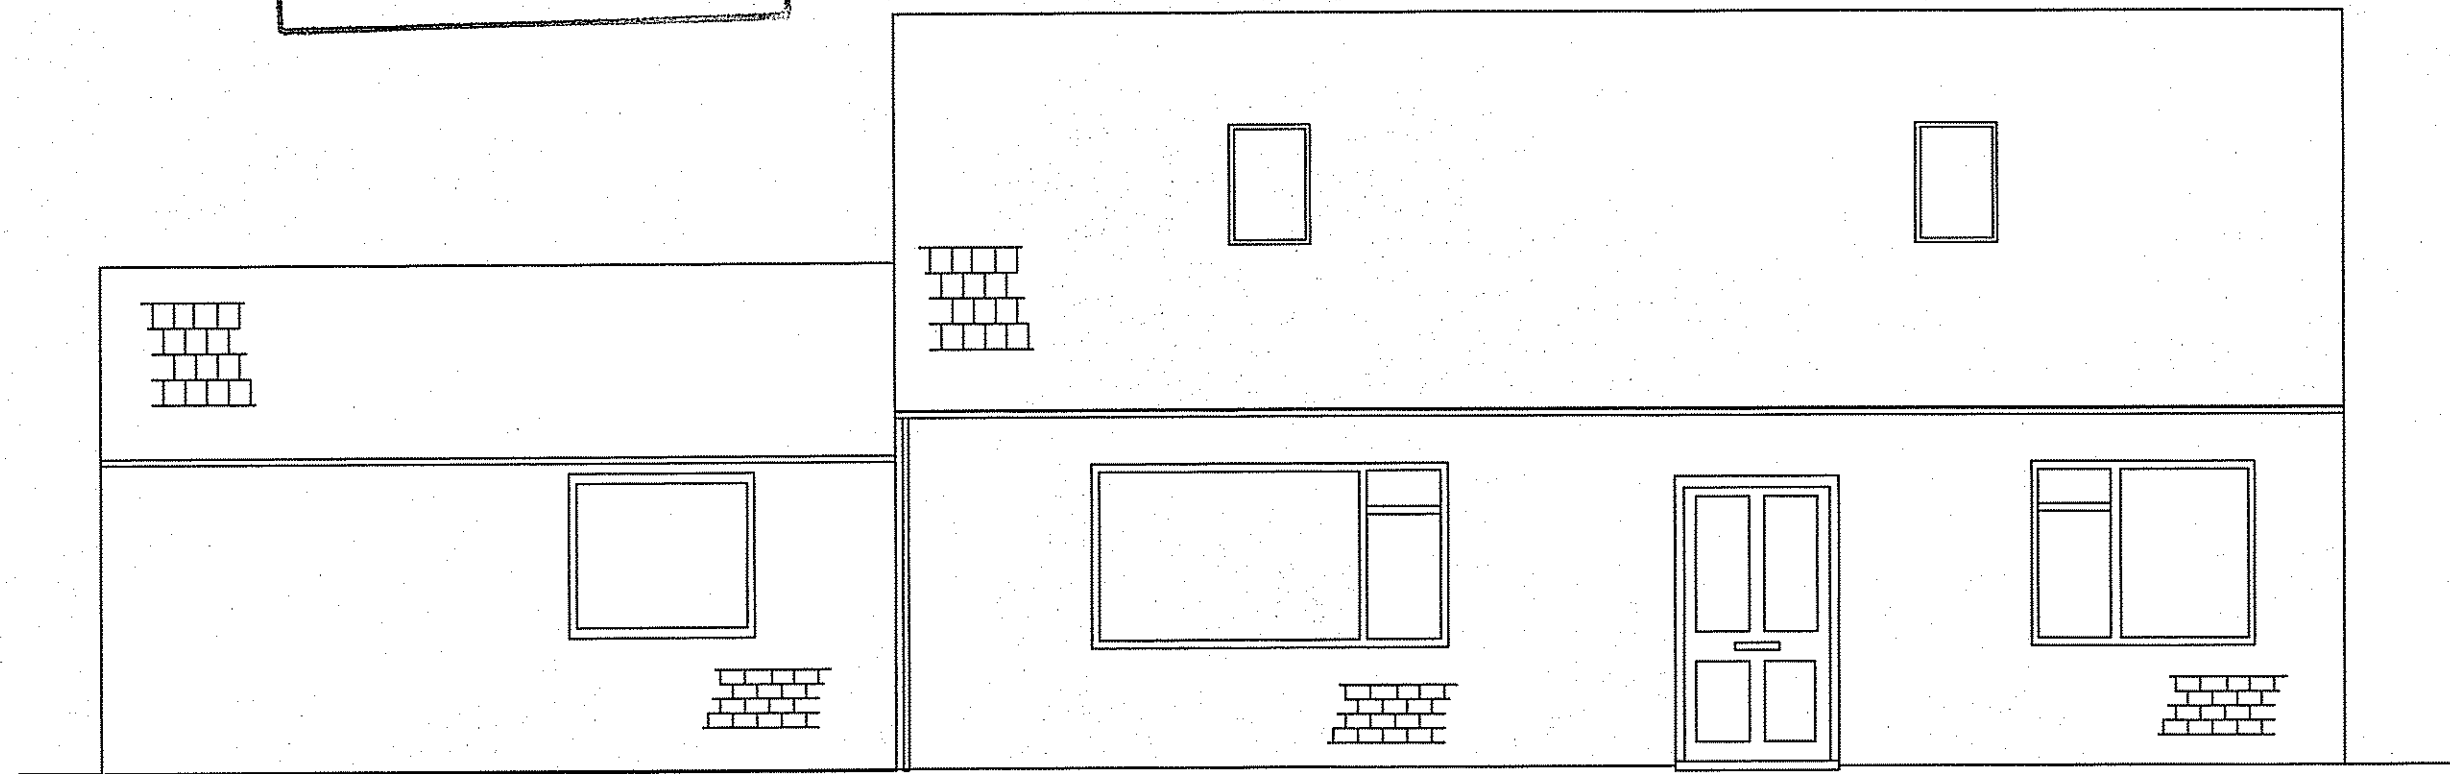


Existing Front Elevation (scale 1:50)

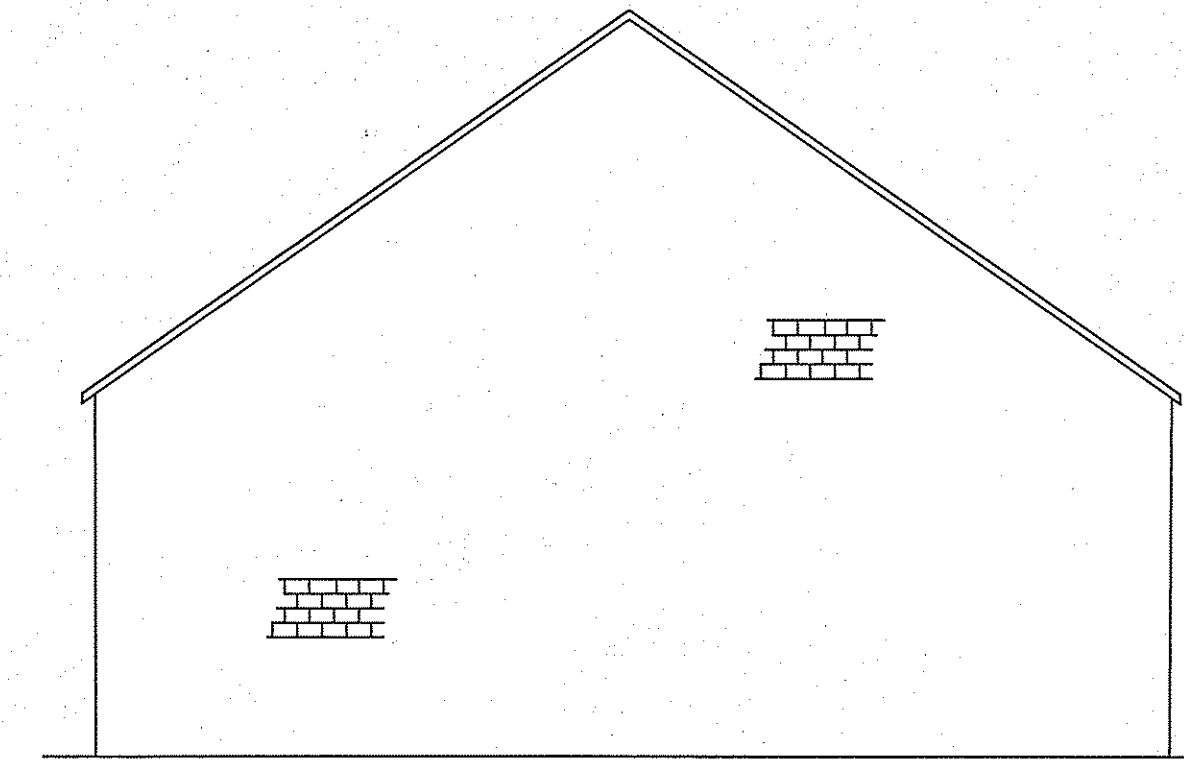


Existing Side Elevation (scale 1:50)

NYMNP  
27 JUN 2013

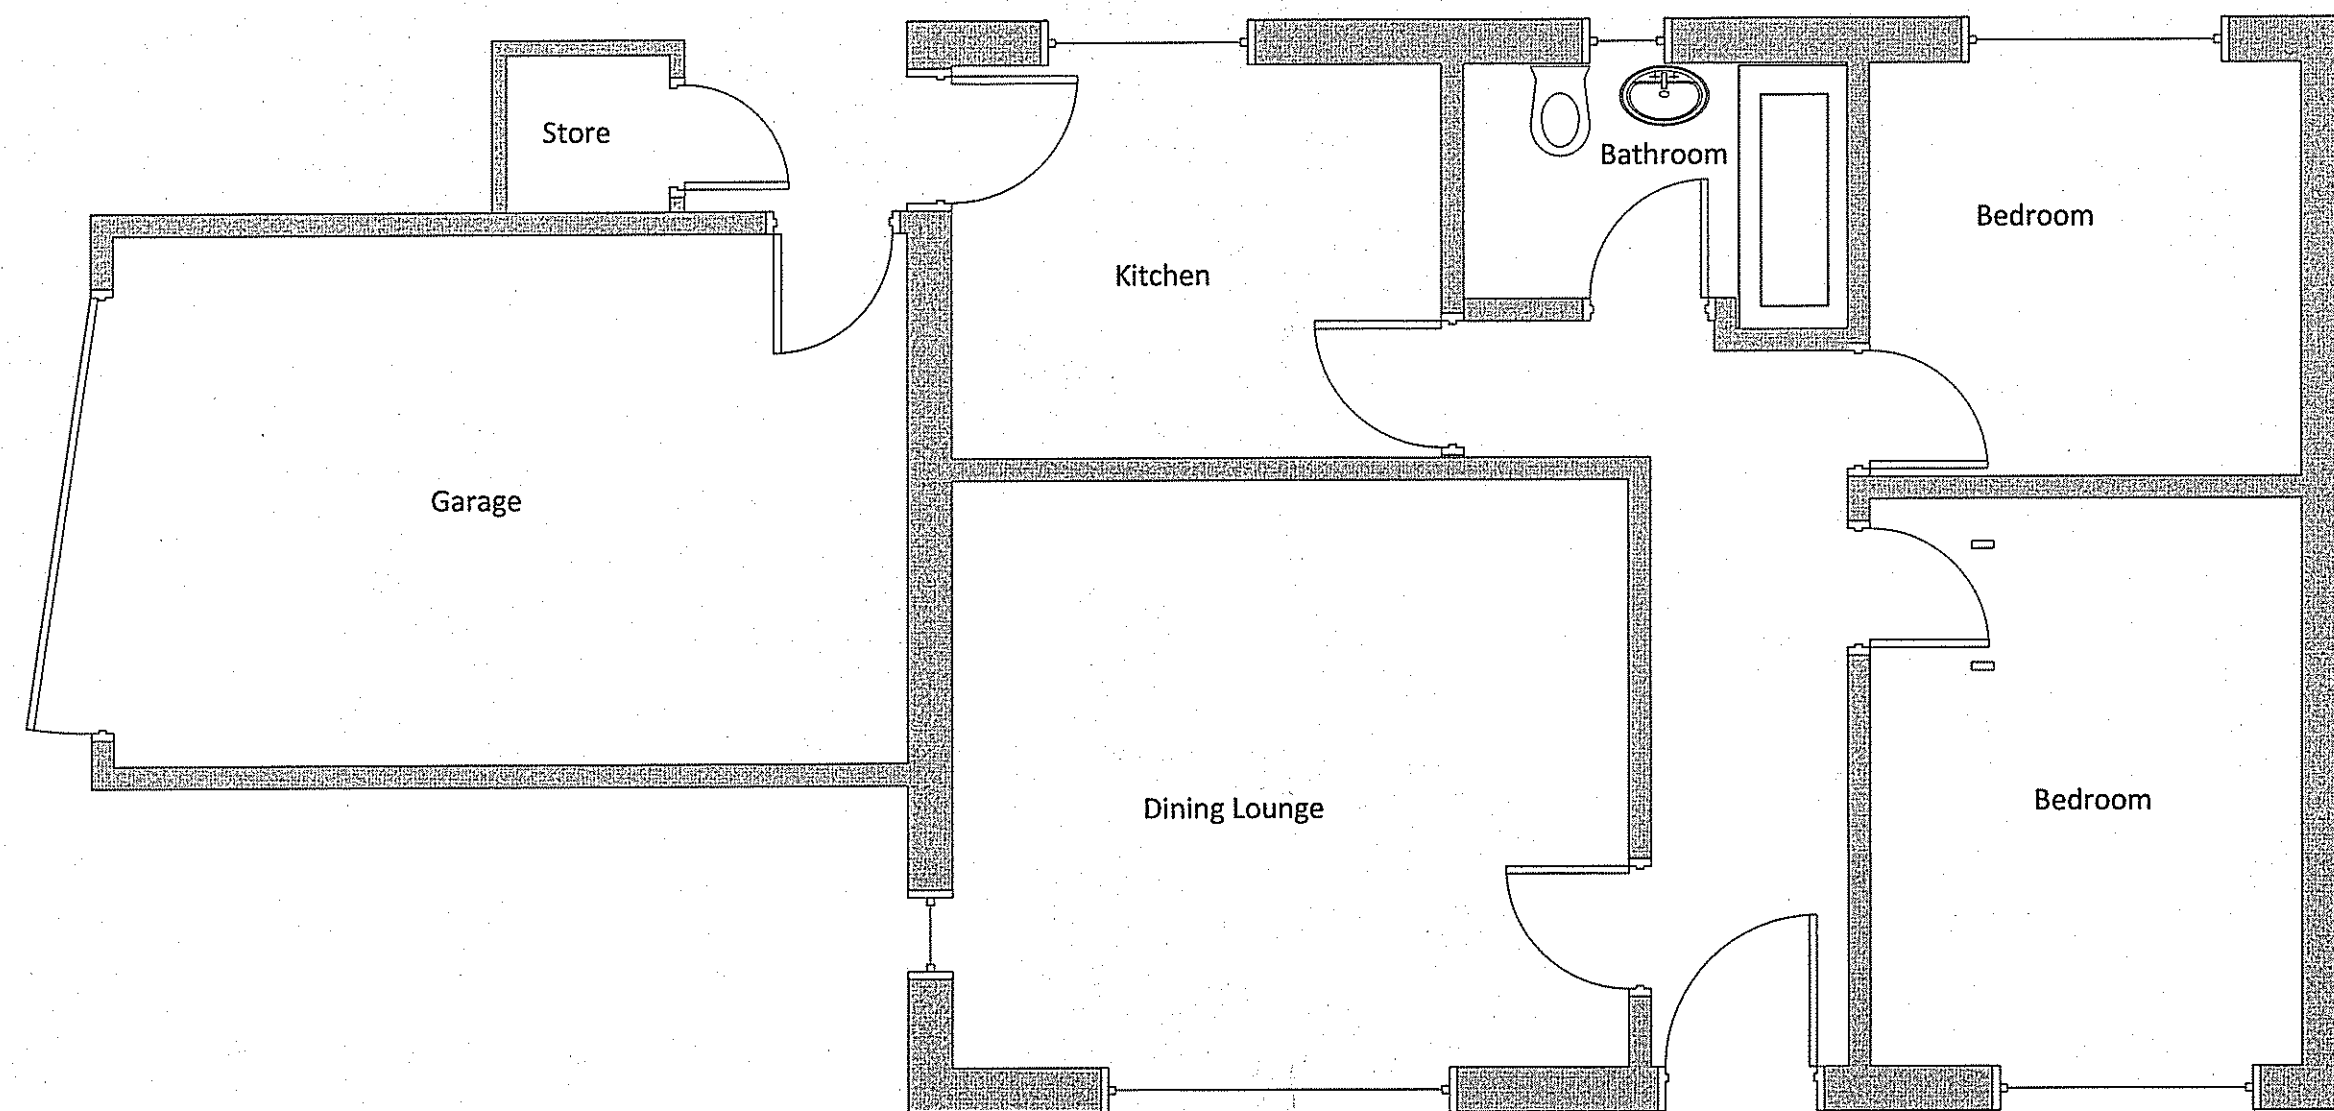

Existing Layout (scale 1:50)

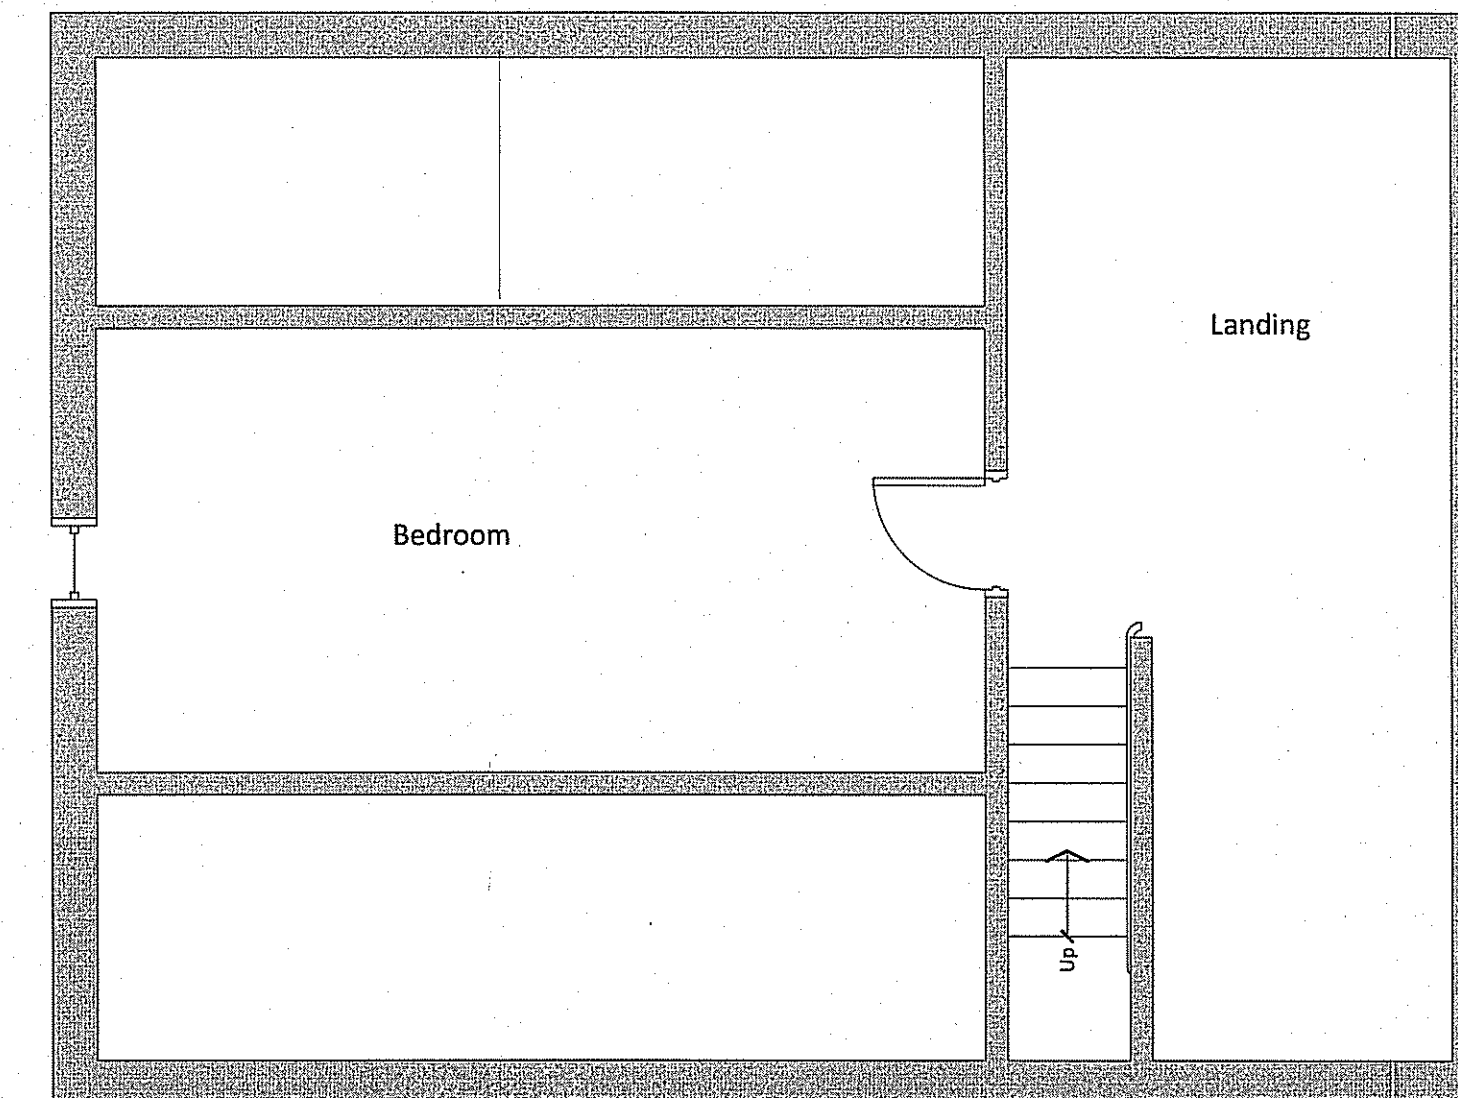


Existing Layout (scale 1:50)


Project: Proposed Alterations  
Garth End  
10 Priory Park  
Grosmont  
YO22 5QQ

Drawing: Proposed Plans and Elevations  
Scale @ A1 = 1:50


**AMENDED**  
Notes

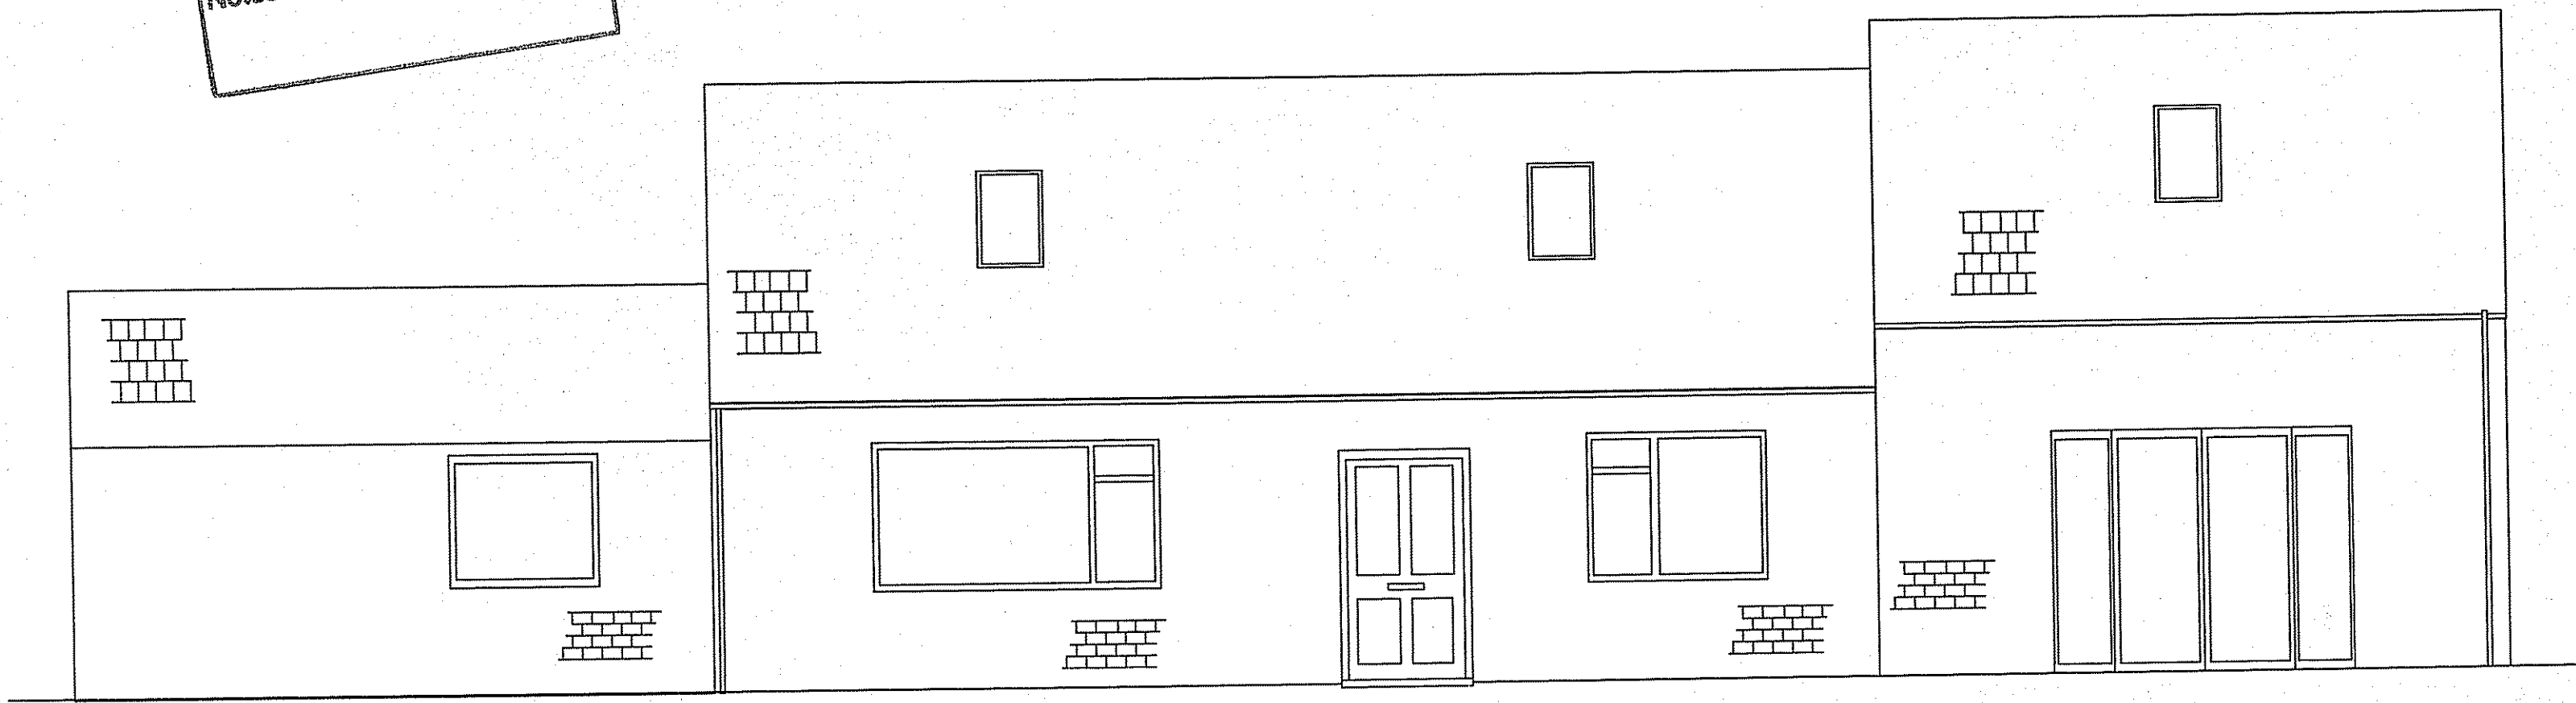


Proposed Front Elevation (scale 1:50)

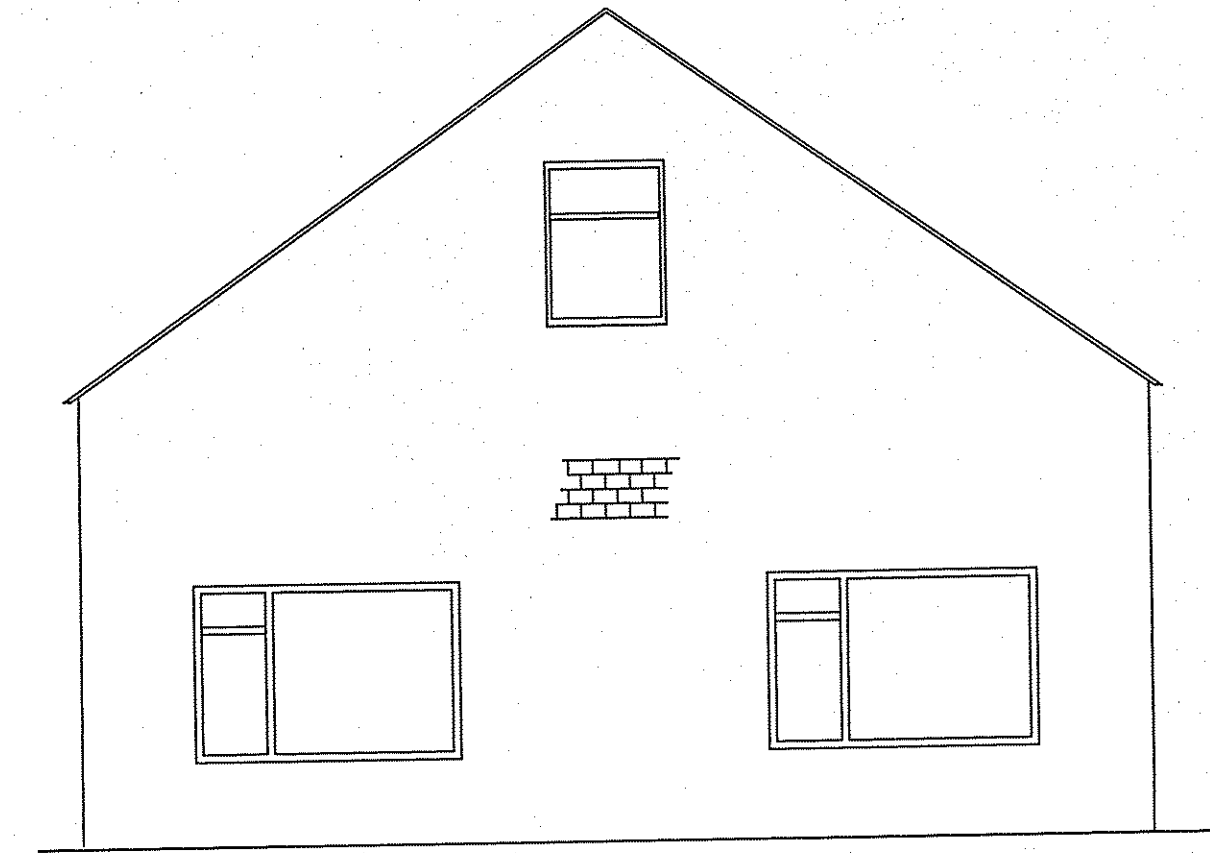

Proposed Side Elevation (scale 1:50)

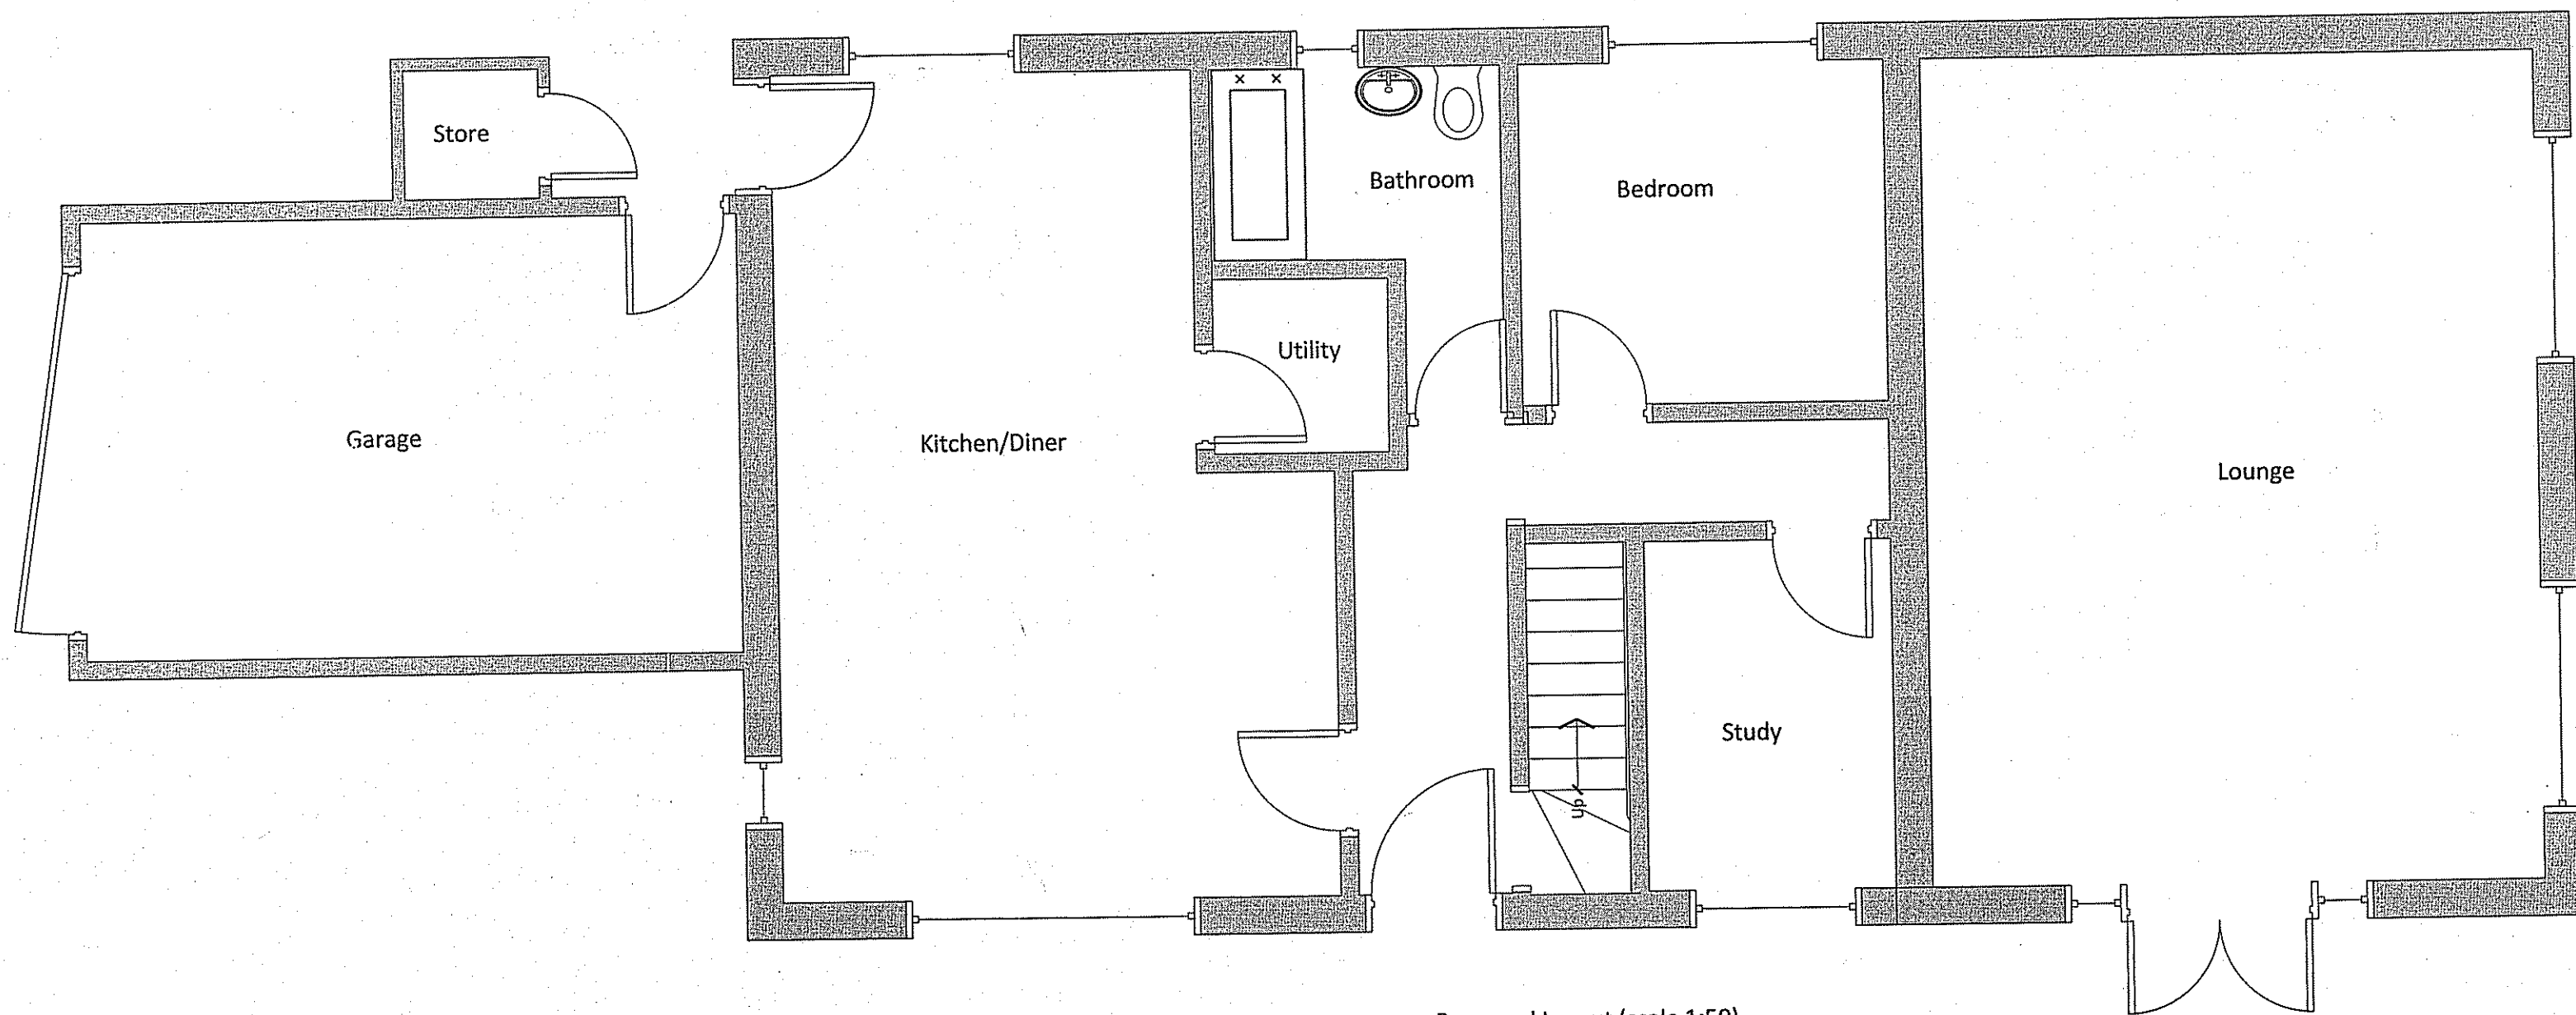

Proposed Layout (scale 1:50)

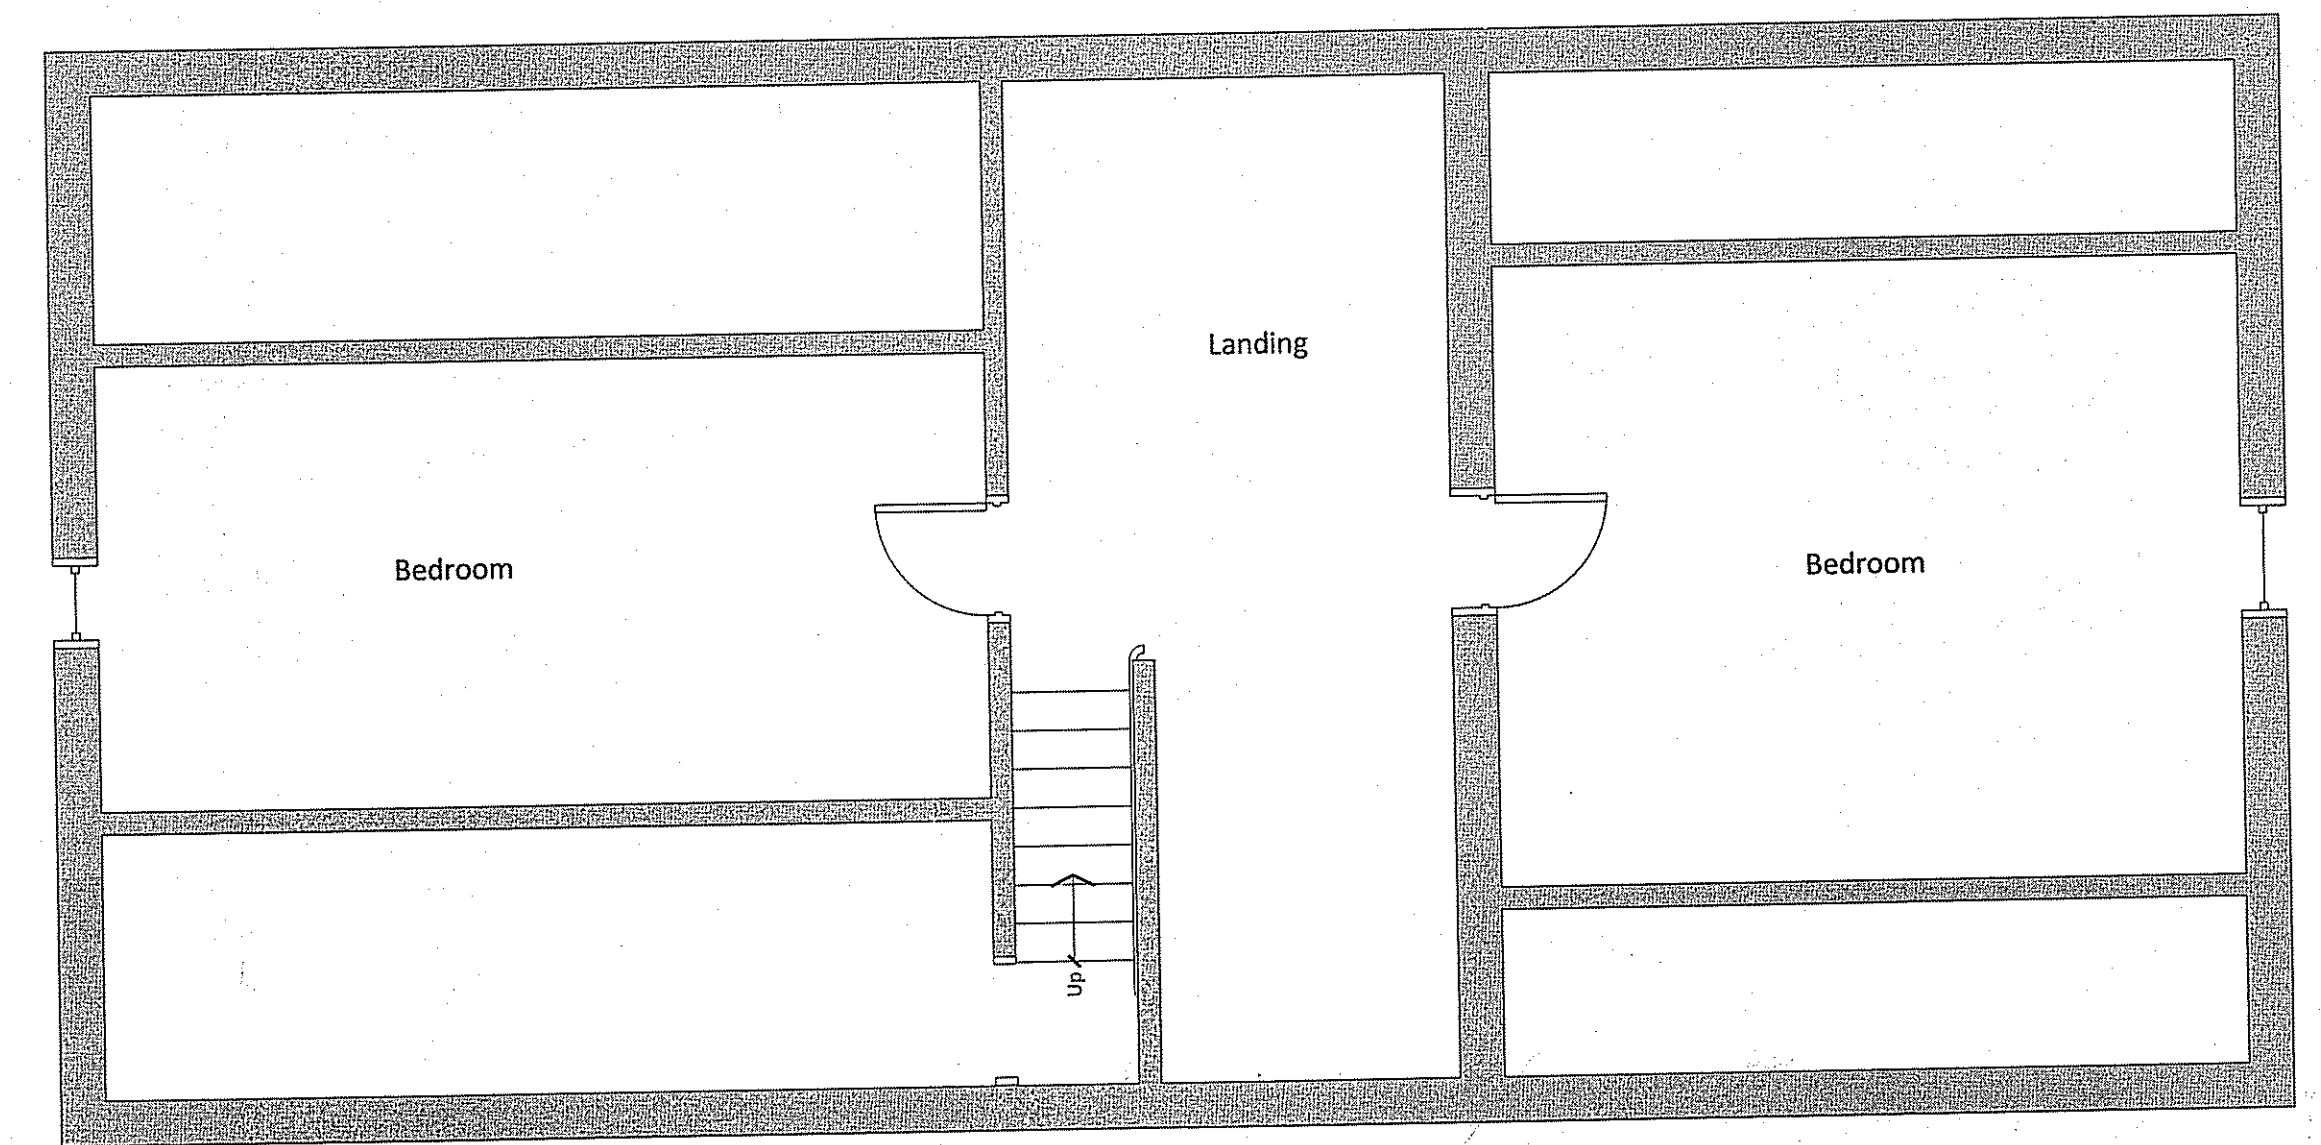

Proposed Layout (scale 1:50)

27 JUN 2018  
NYM/PA




Project: Proposed Alterations  
Garth End  
10 Priory Park  
Grosmont  
YO22 5QQ

Drawing: Rear Elevations (existing and proposed)  
Scale @ A1 = 1:50


NYMNP  
27 JUN 2013

**AMENDED**

Notes

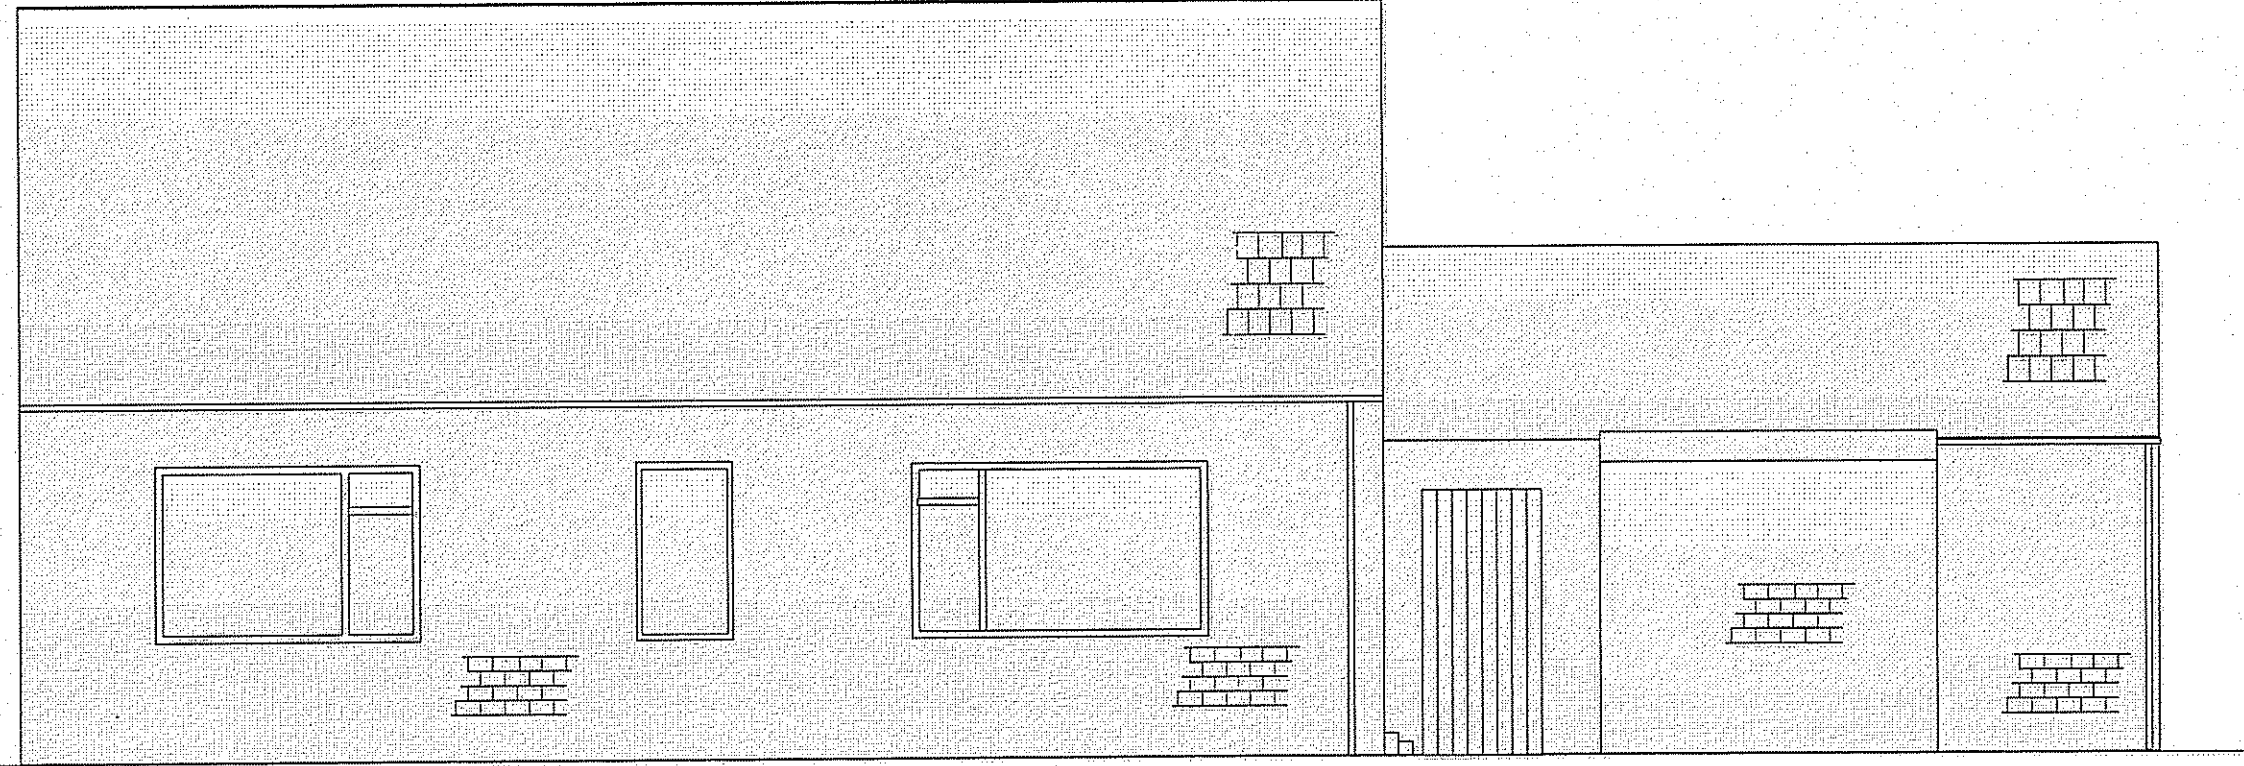

Existing Rear Elevation (scale 1:50)

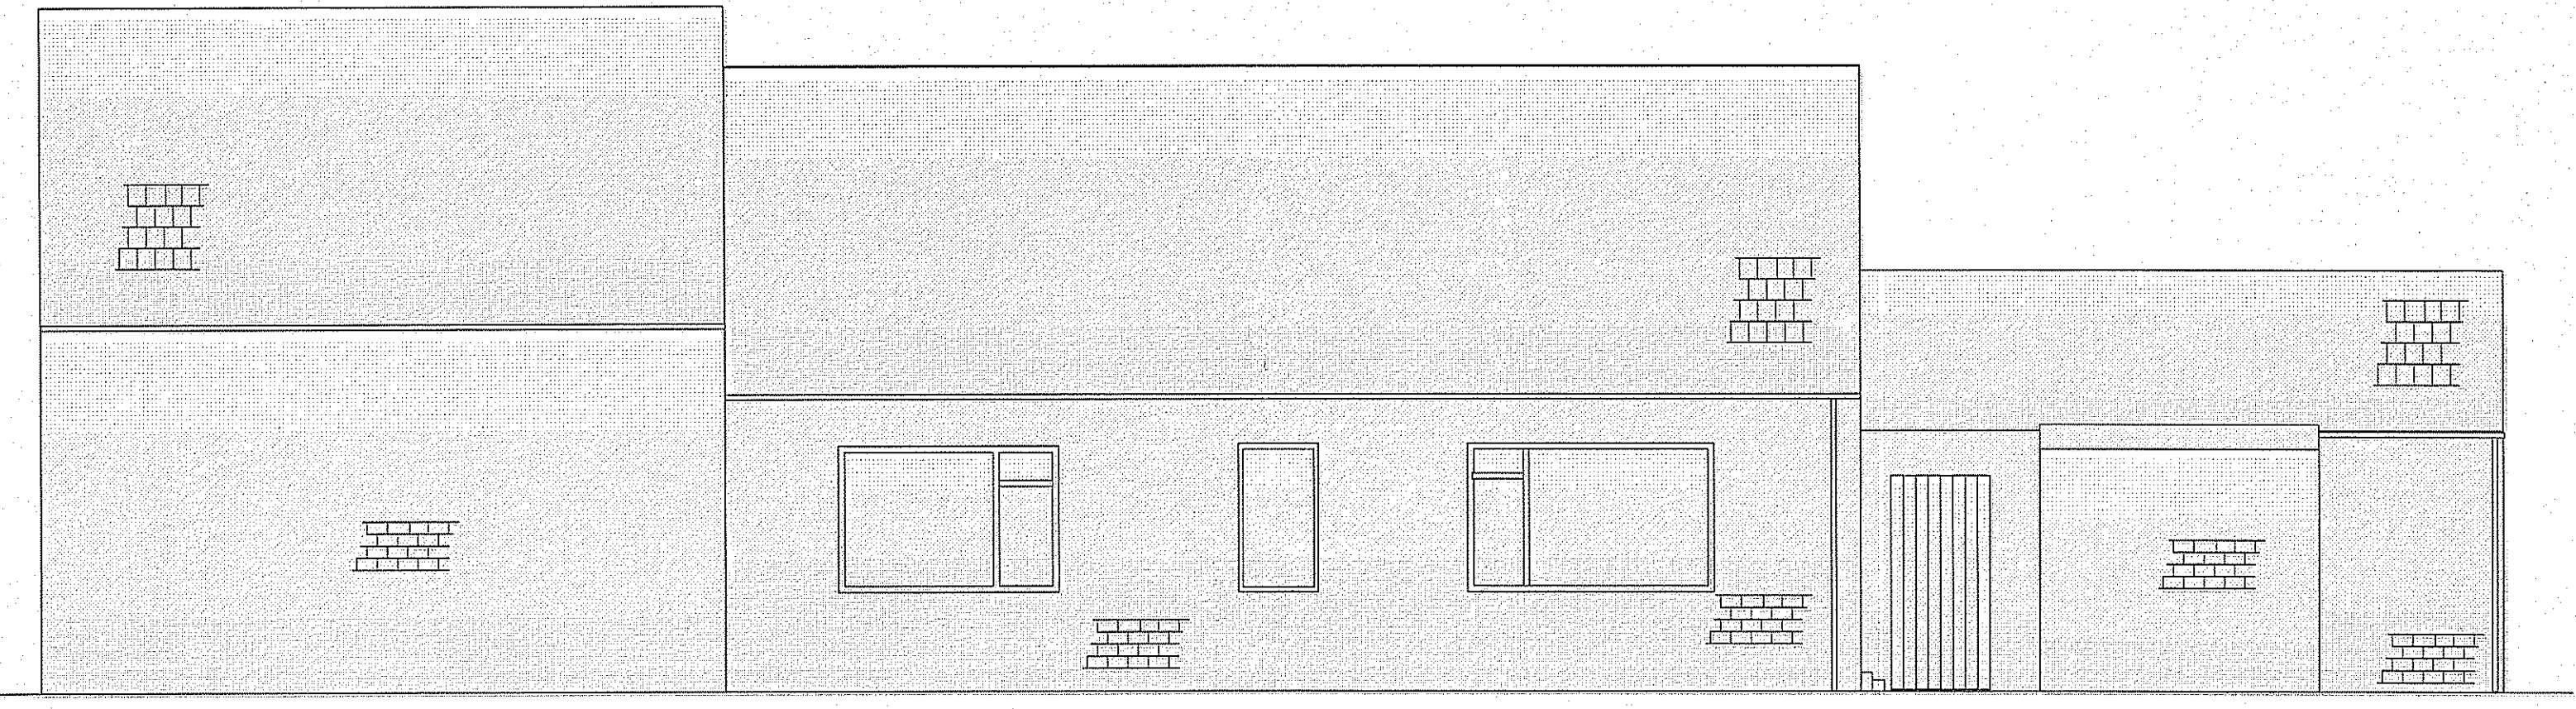

Proposed Rear Elevation (scale 1:50)