
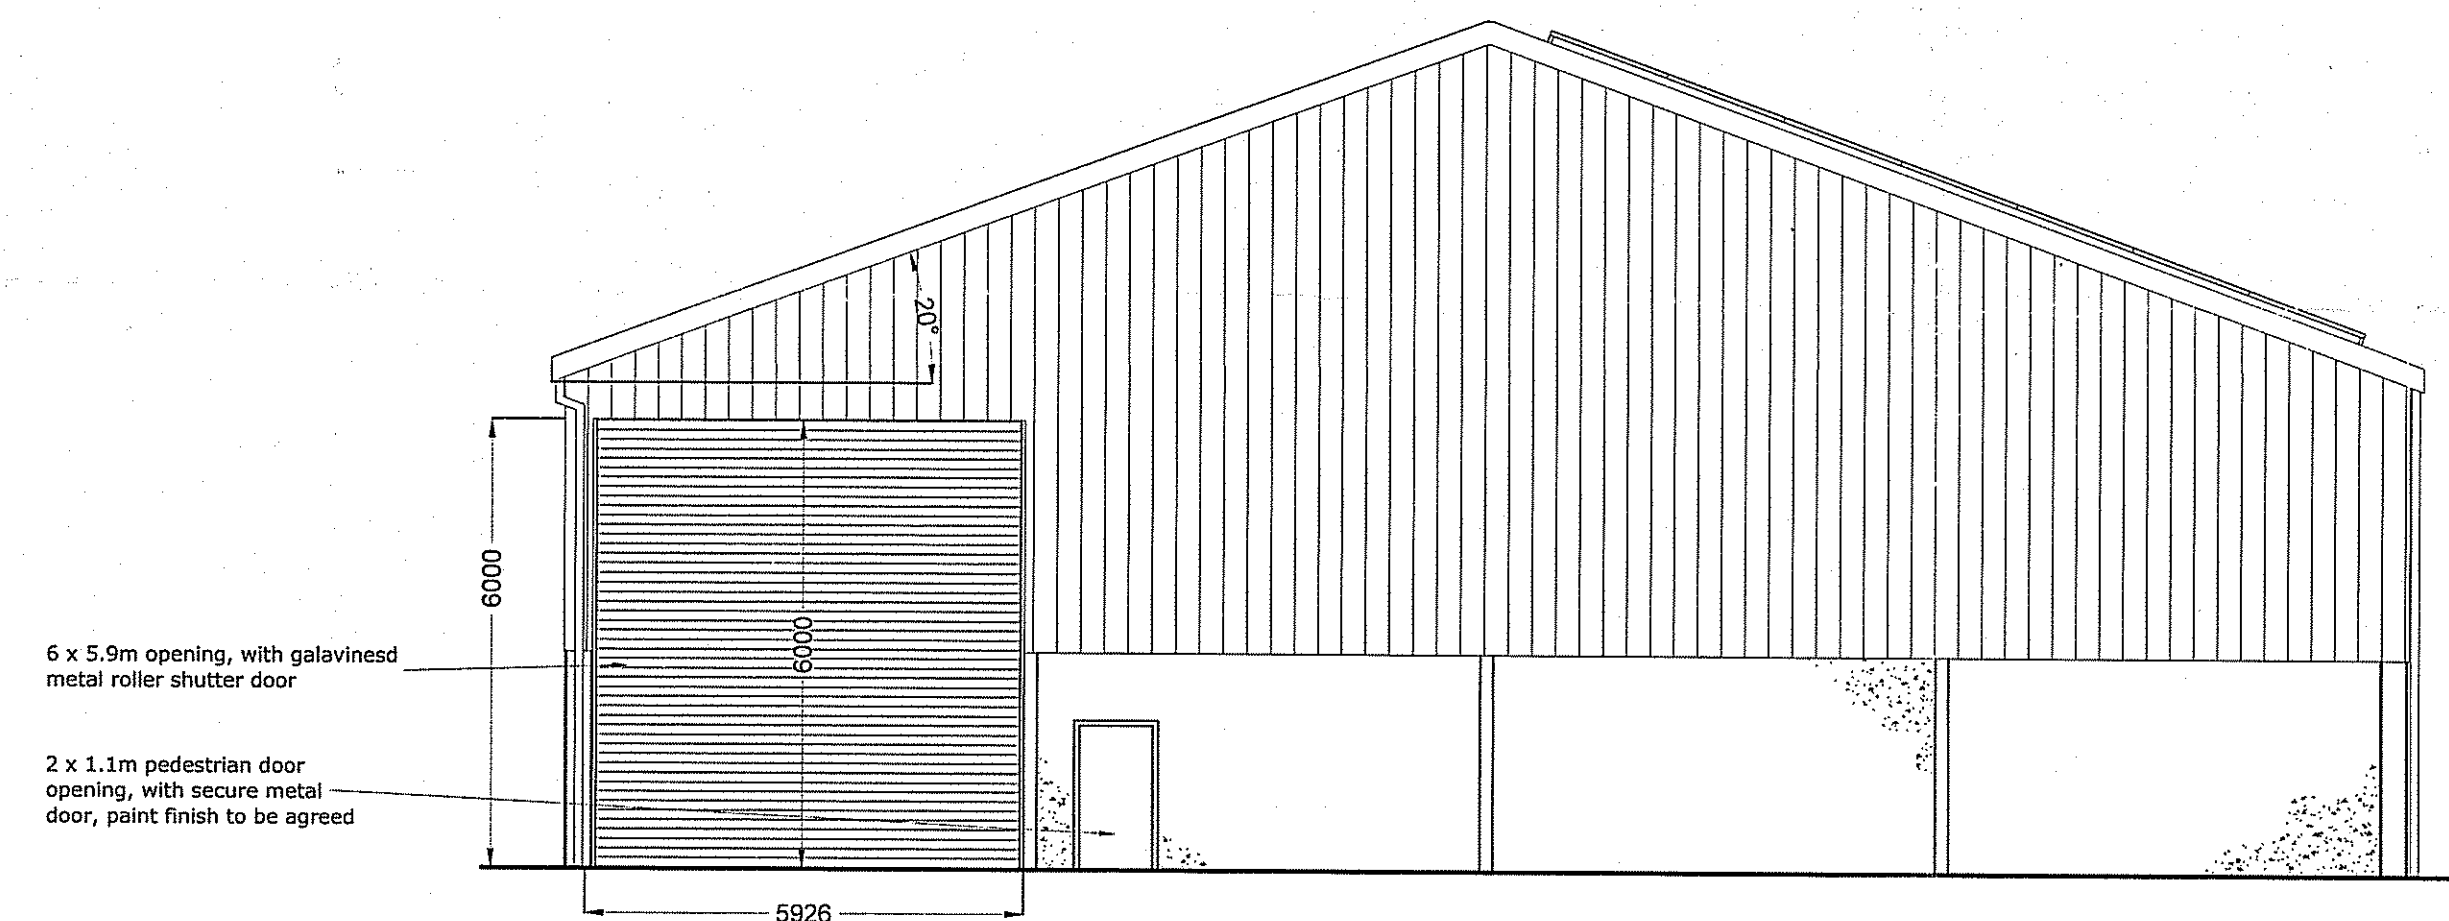
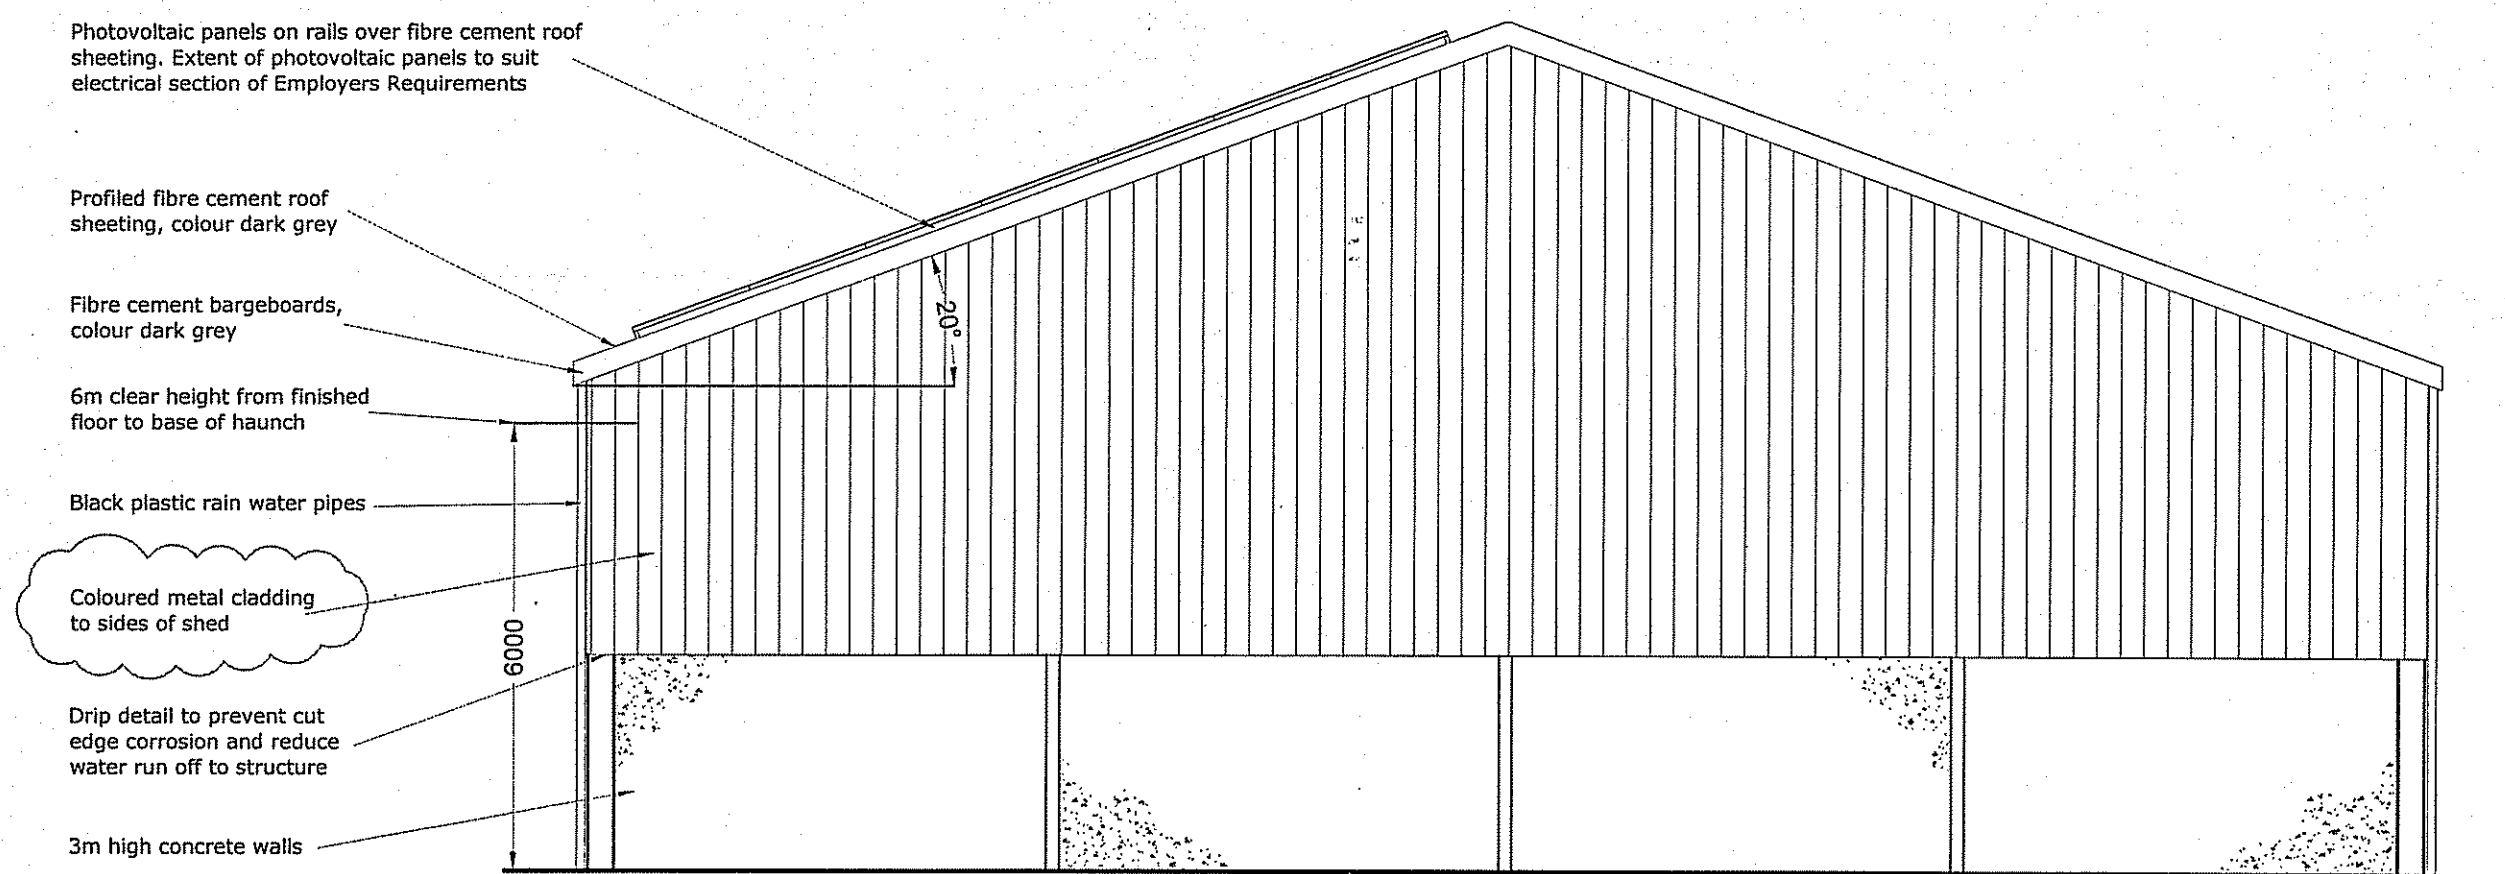
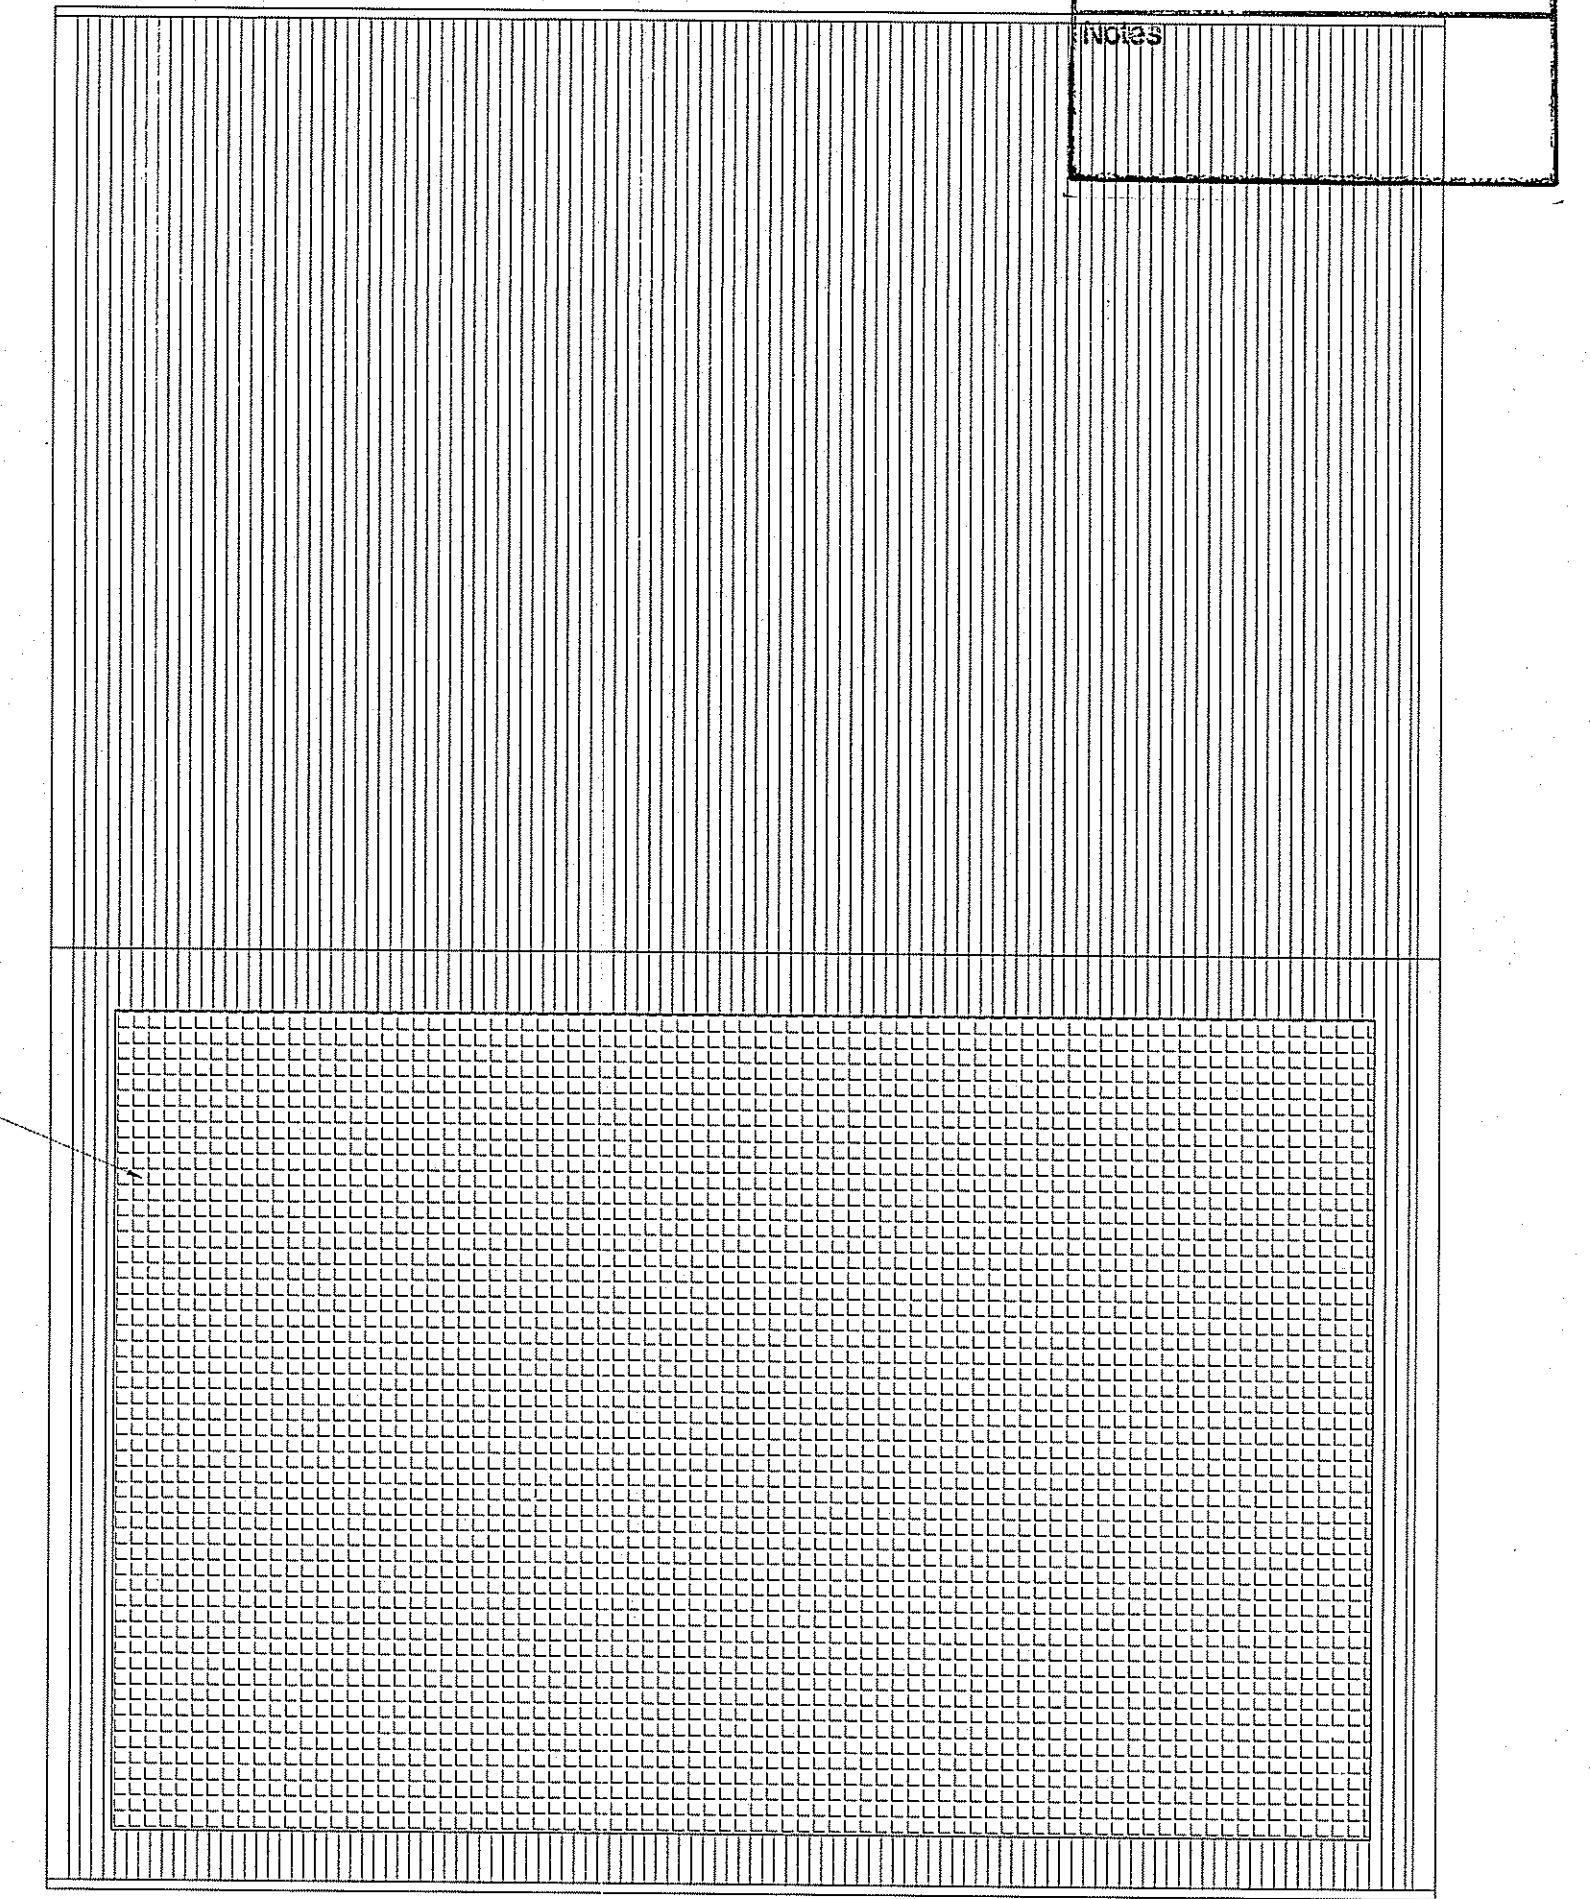
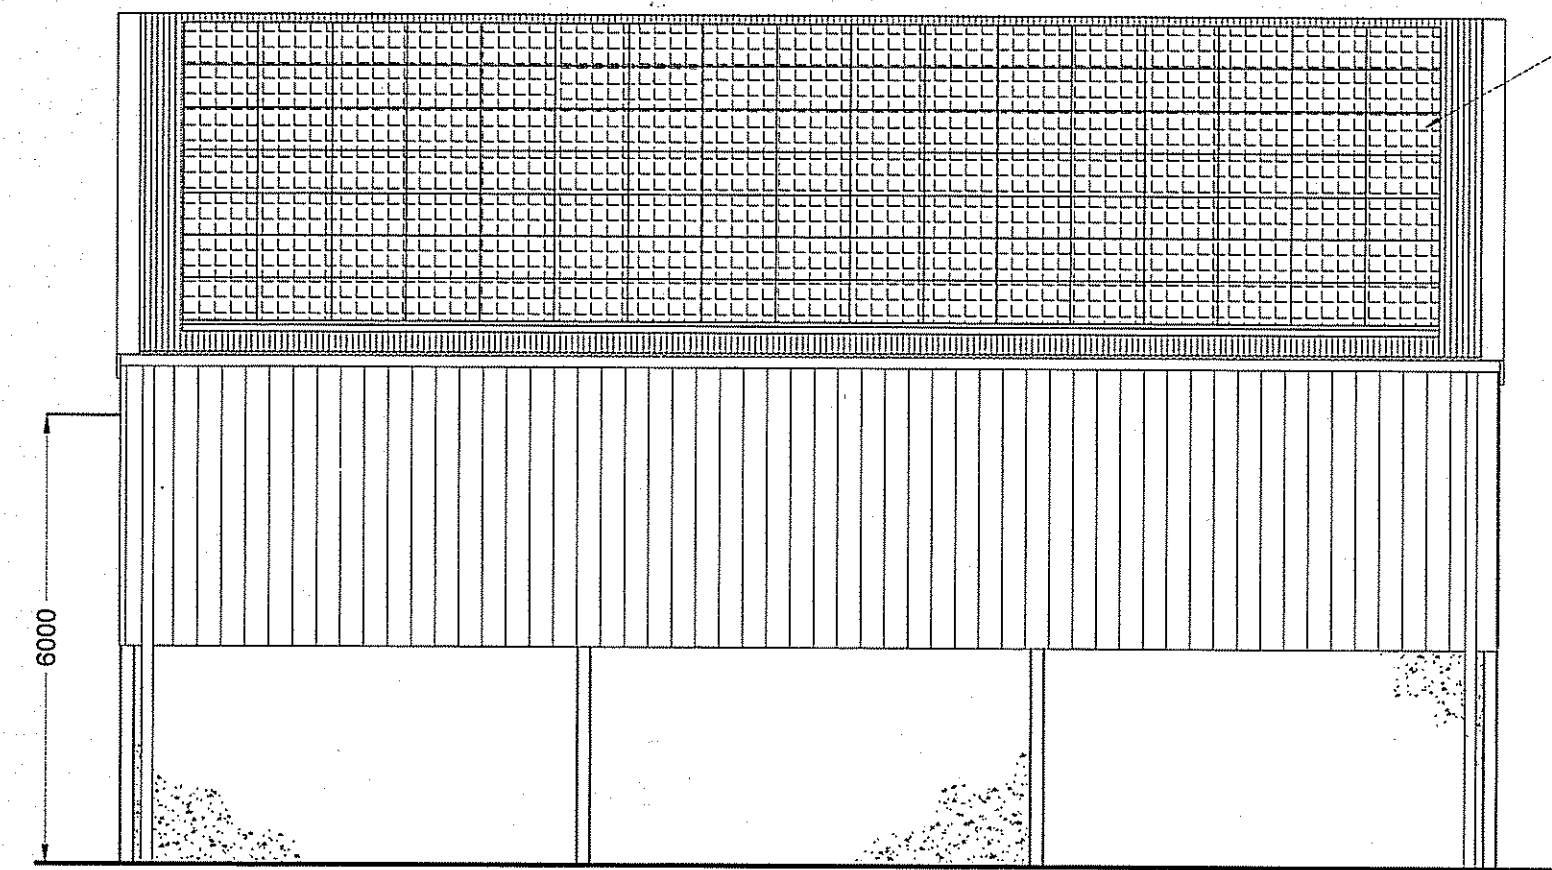
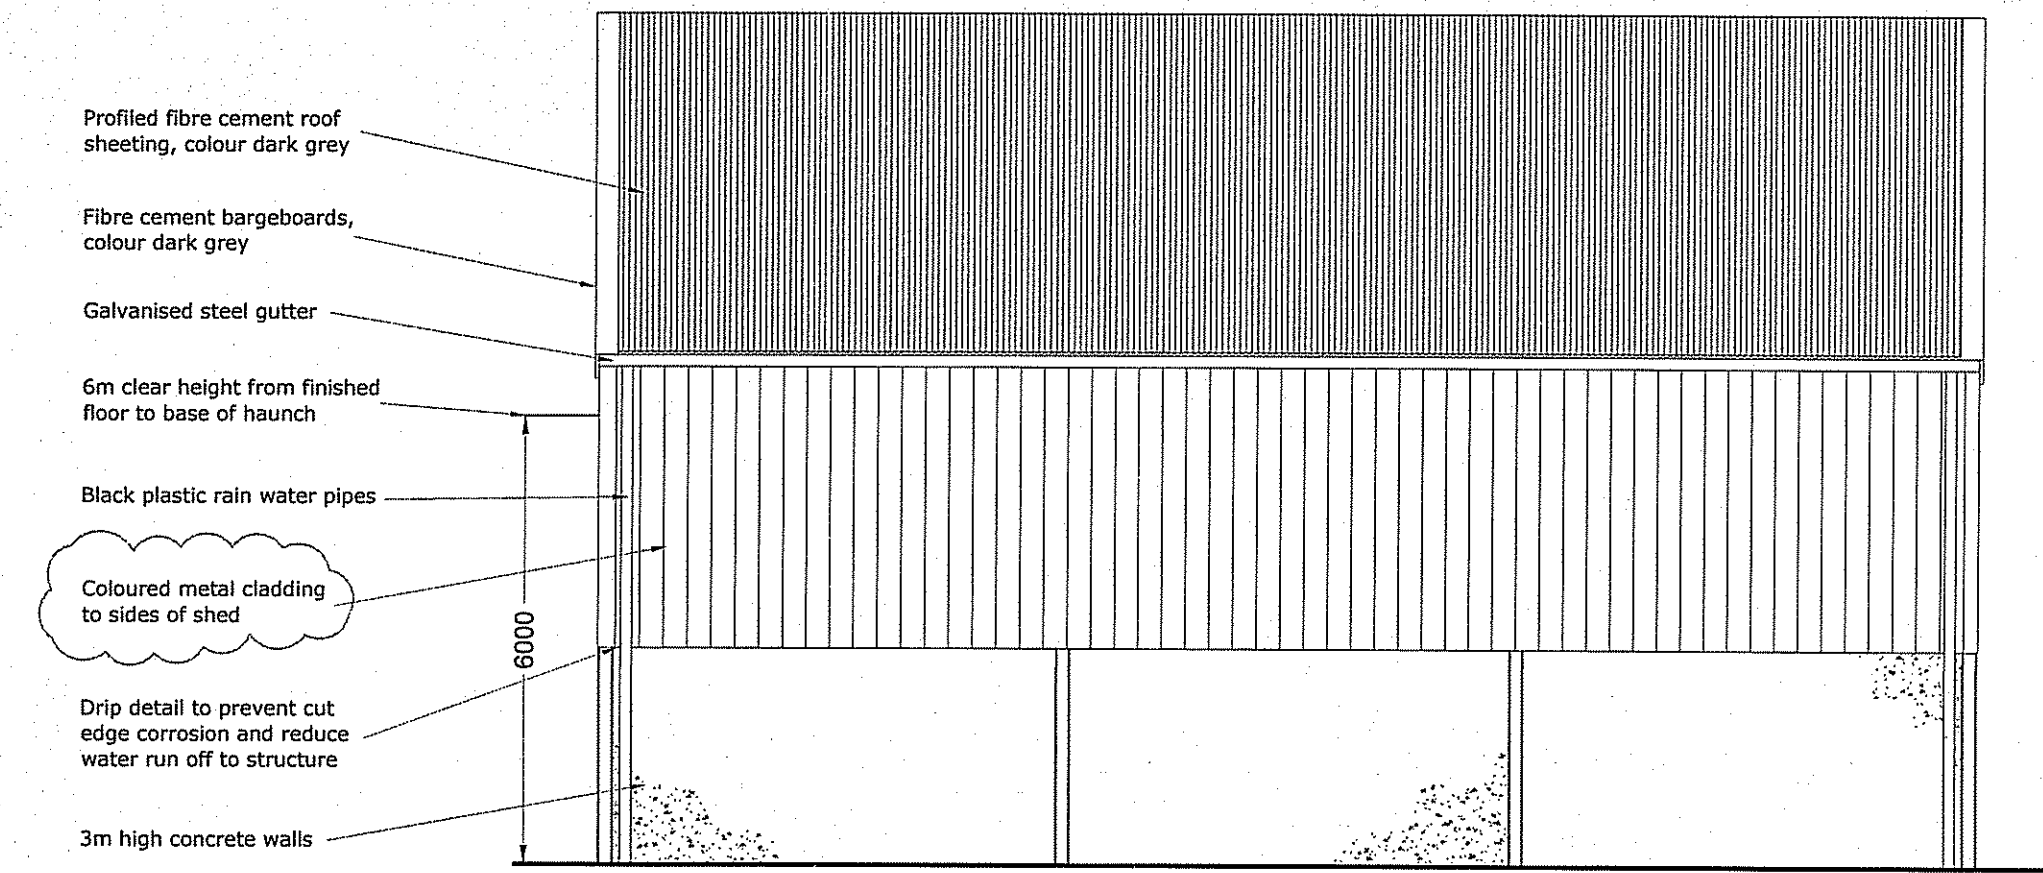


Amendments

- Amended layout of buildings/outside areas
- Additional background information
- Amended design
- Revised access arrangements
- Change of description of proposed development
- Change in site boundaries
- Other (as specified below)

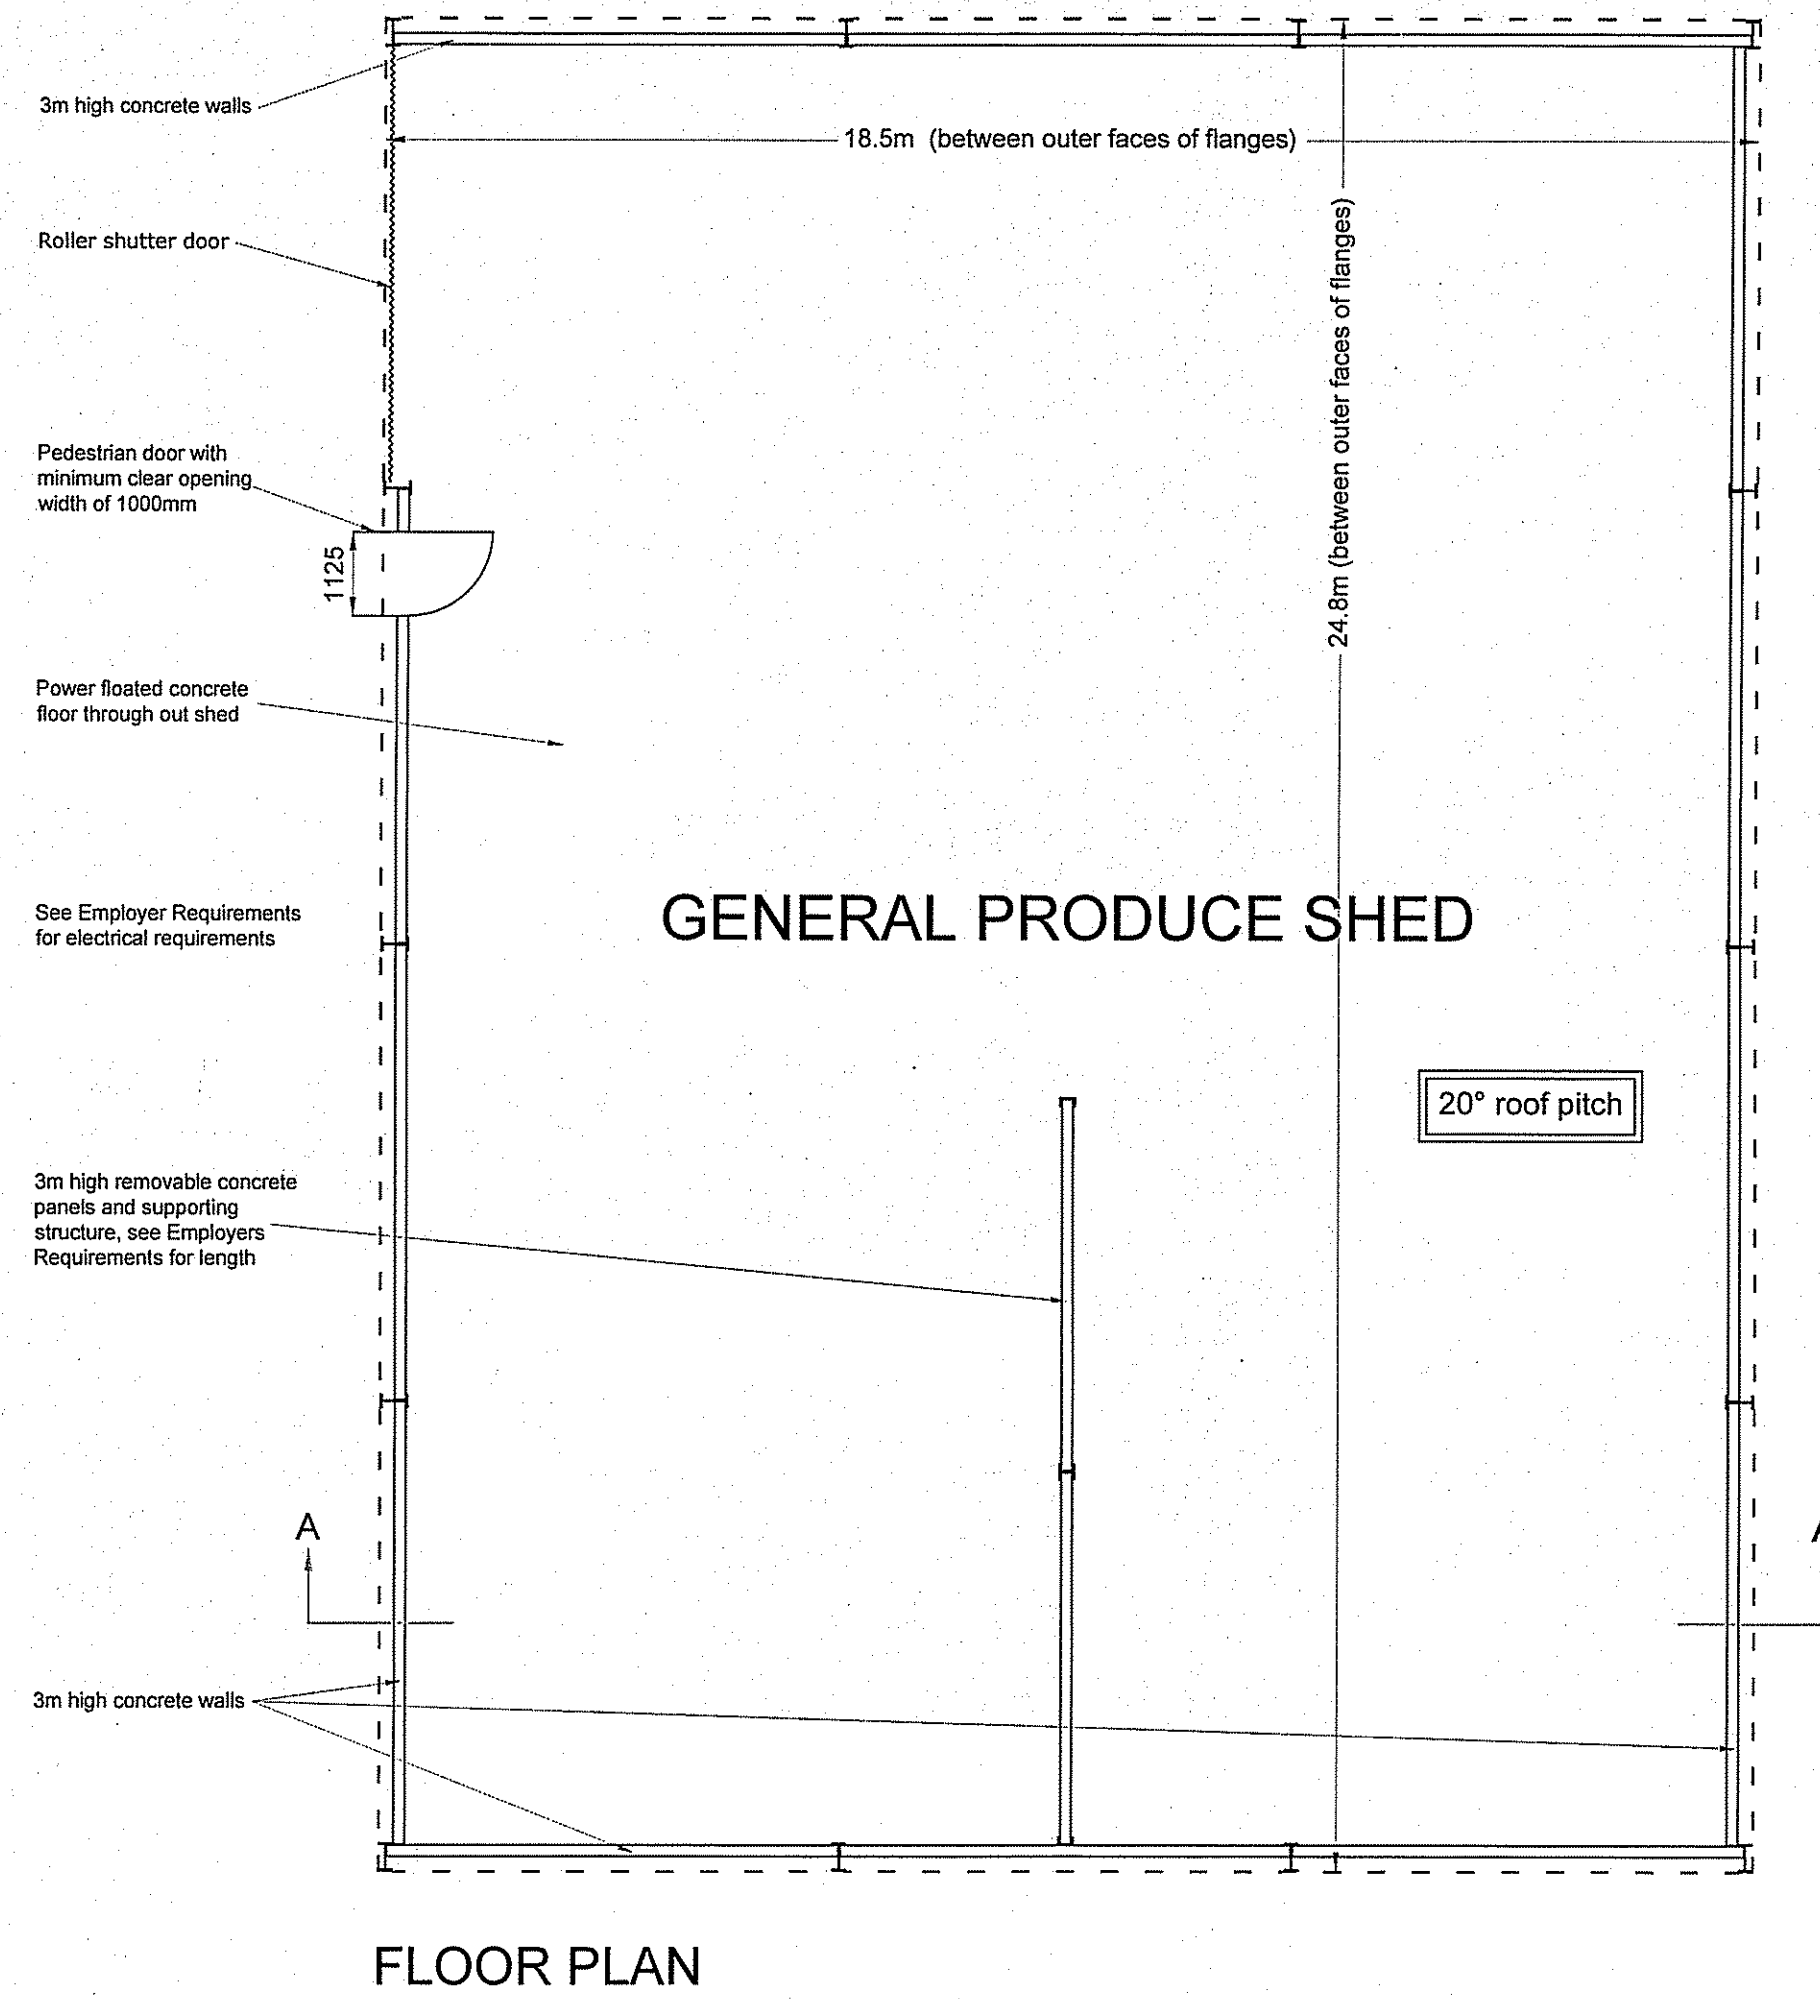

NOTES

Do not scale from this drawing unless for Planning purposes. Figured dimensions only are to be used. All dimensions must be checked on site by the Contractor prior to the commencement of any fabrication or building works. Where applicable, dimensions and details are to be read in conjunction with specialist consultants' drawings; any disparity between drawings is to be brought to the attention of Smiths Gore prior to the commencement of any fabrication or building works. This drawing is the property of Smiths Gore and may not be reproduced without their expressed permission.

REVISIONS

REV	NOTE / DRAWN BY	DATE
A	Measurements shown, status updated to planning	25.03.13
B	Yorkshire board for wall cladding to meet sheeting RAS	10.06.13

AMENDED

NOTES



smithsgore.co.uk

PROJECT TITLE
PROPOSED NEW FARM STEADING
CLOUGHTON FIELDS FARM, SCARBOROUGH

CLIENT
THE DUCHY OF LANCASTER

DRAWING TITLE
PROPOSED PLANS AND ELEVATIONS
GENERAL PRODUCE SHED


SCALE	PAPER SIZE	DRAWING NUMBER	REVISION
1:100	@A1	1005263/14	B

DRAWING STATUS
PLANNING - VARIATION OF CONDITION


DRAWN BY	CHECKED BY	DATE
RAS	PH	MAR 13

NYMNP
11 JUN 2013




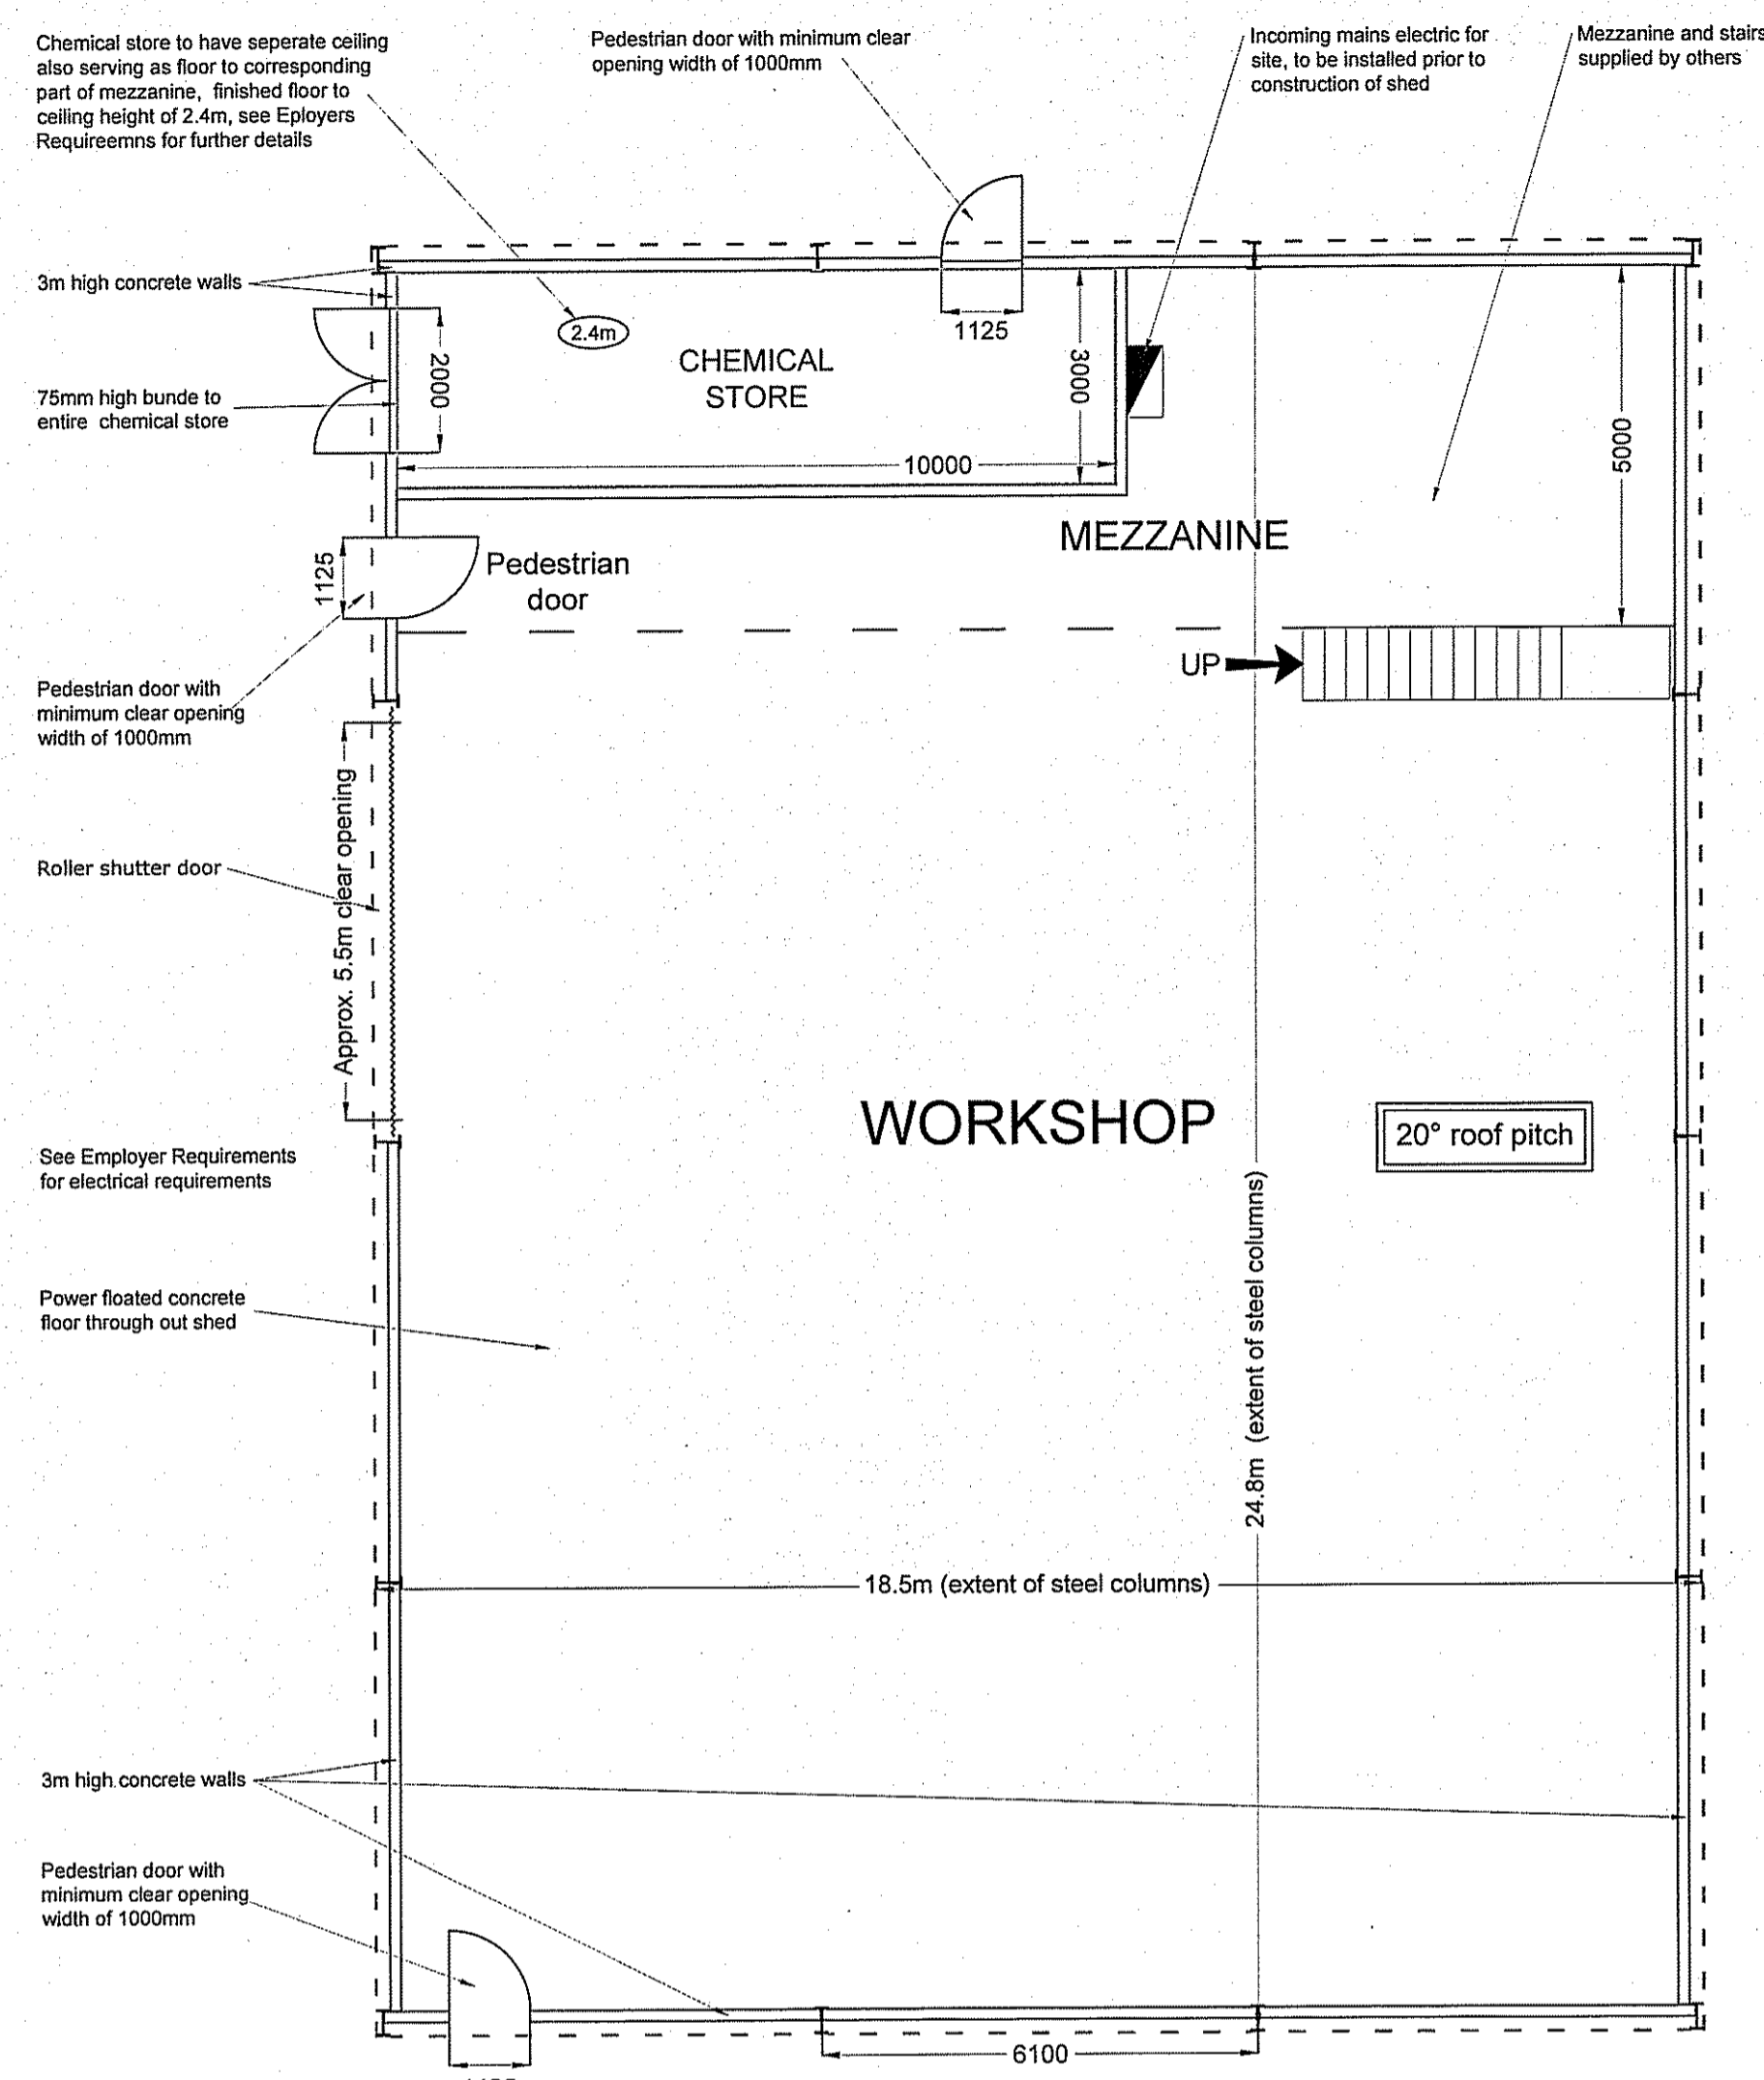


FLOOR PLAN

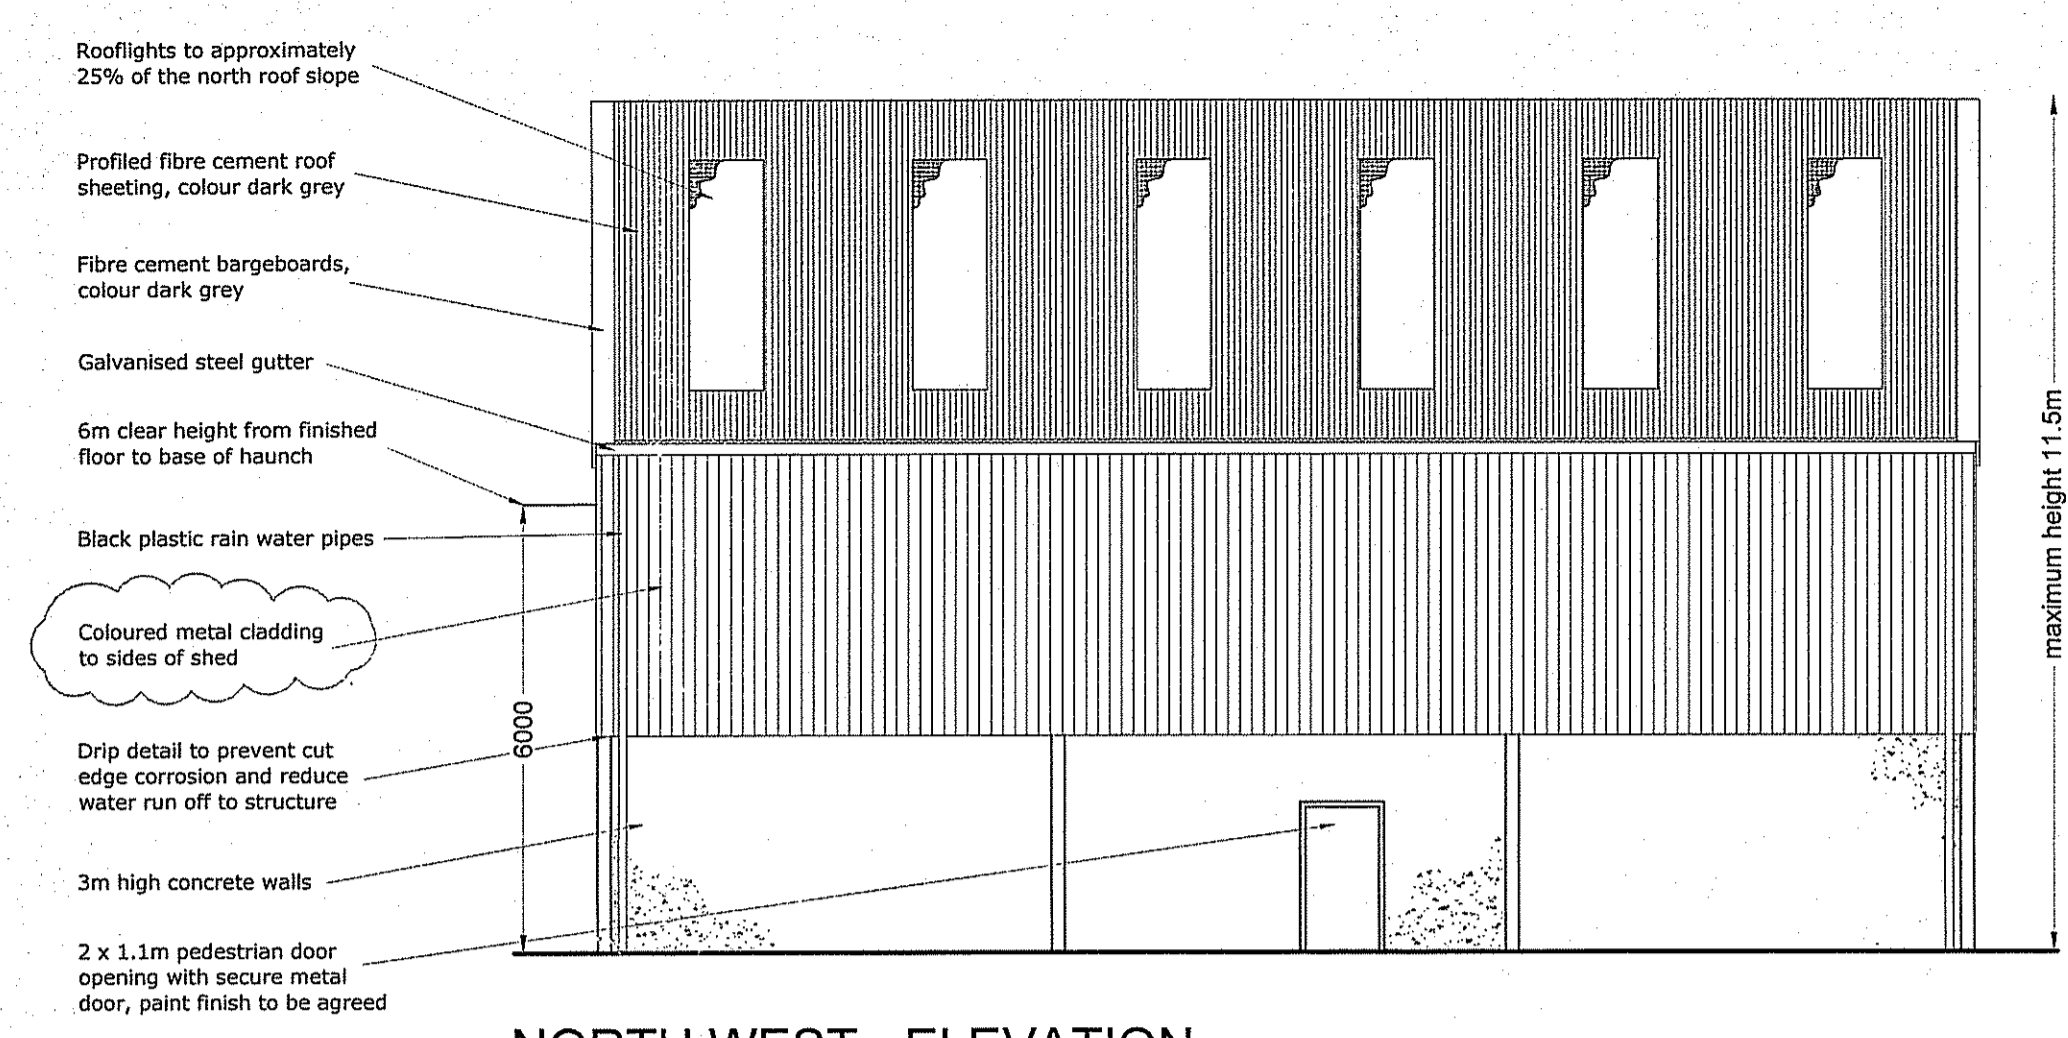


NORTH WEST - ELEVATION

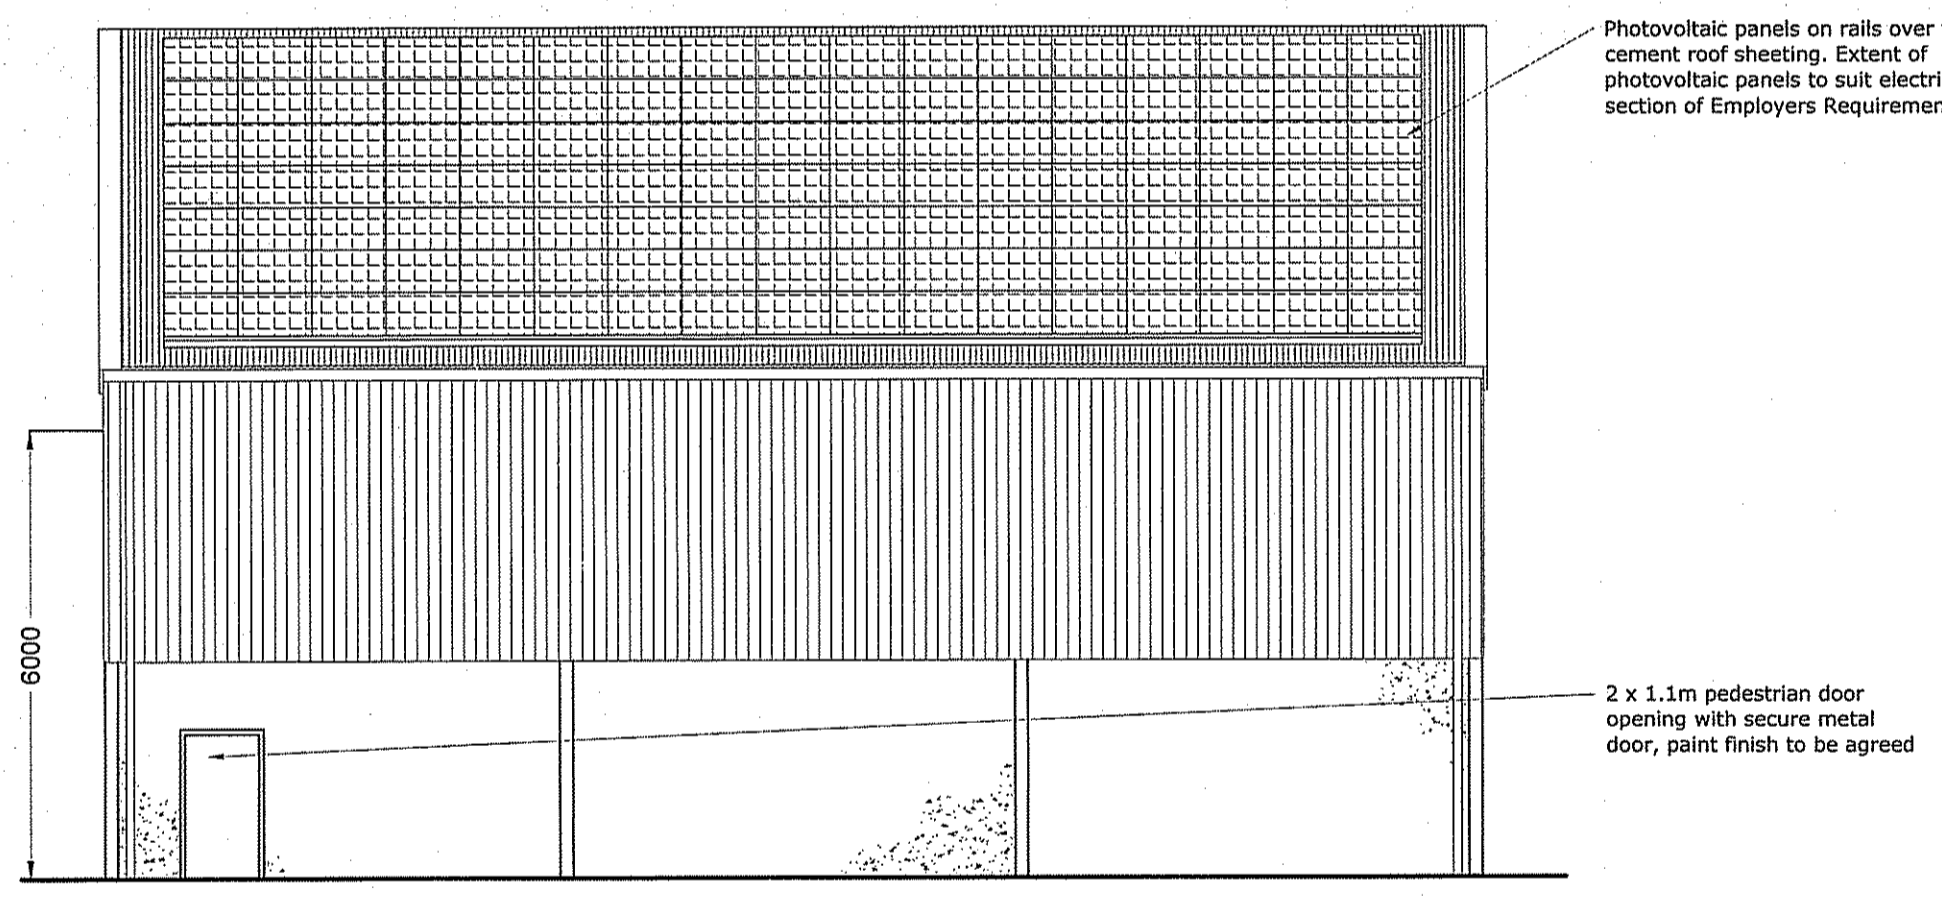


SOUTH EAST - ELEVATION

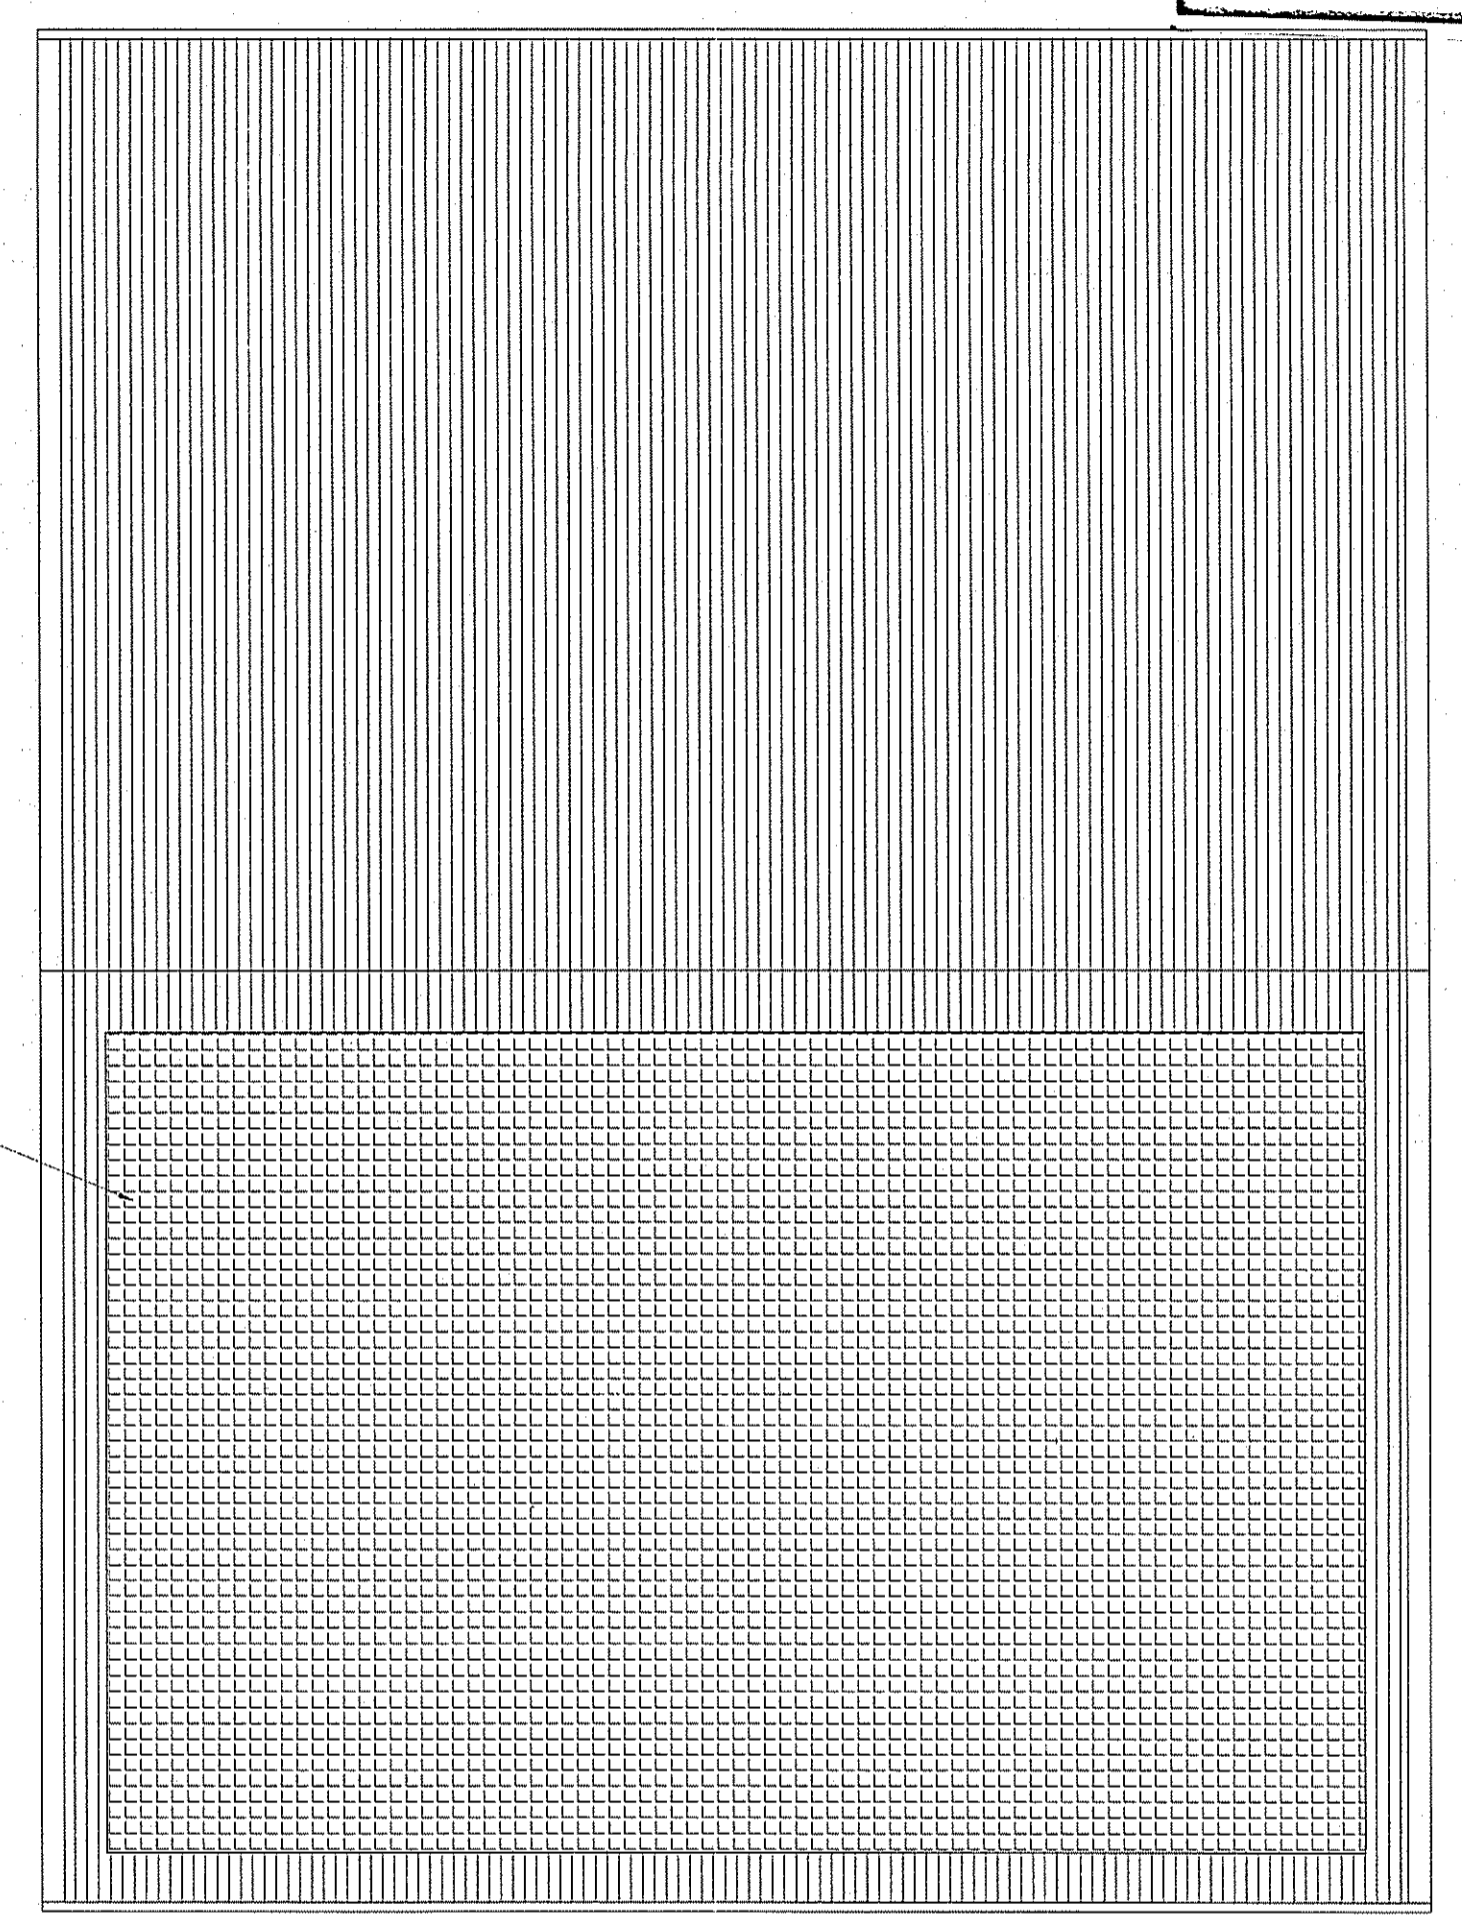

ROOF PLAN

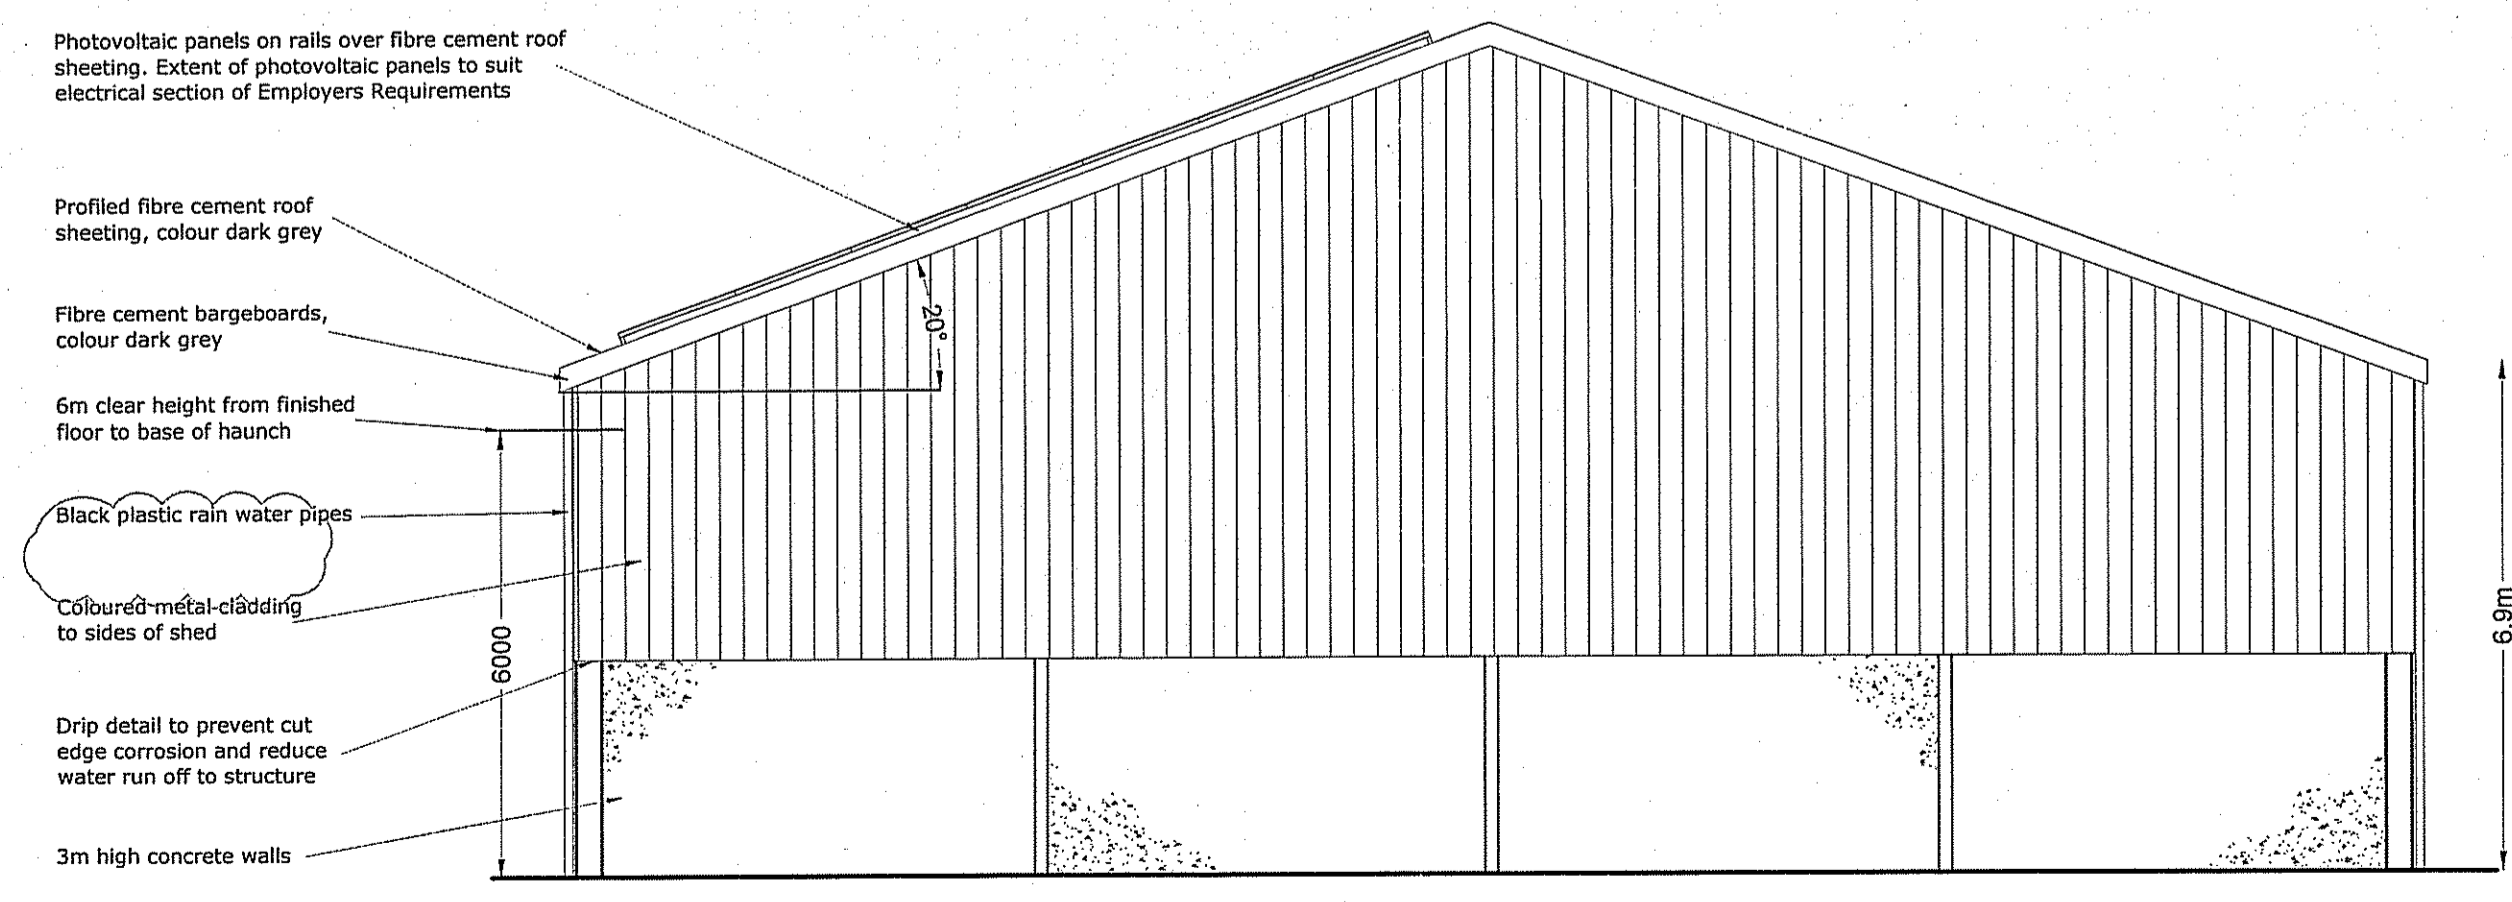

NORTH EAST - ELEVATION

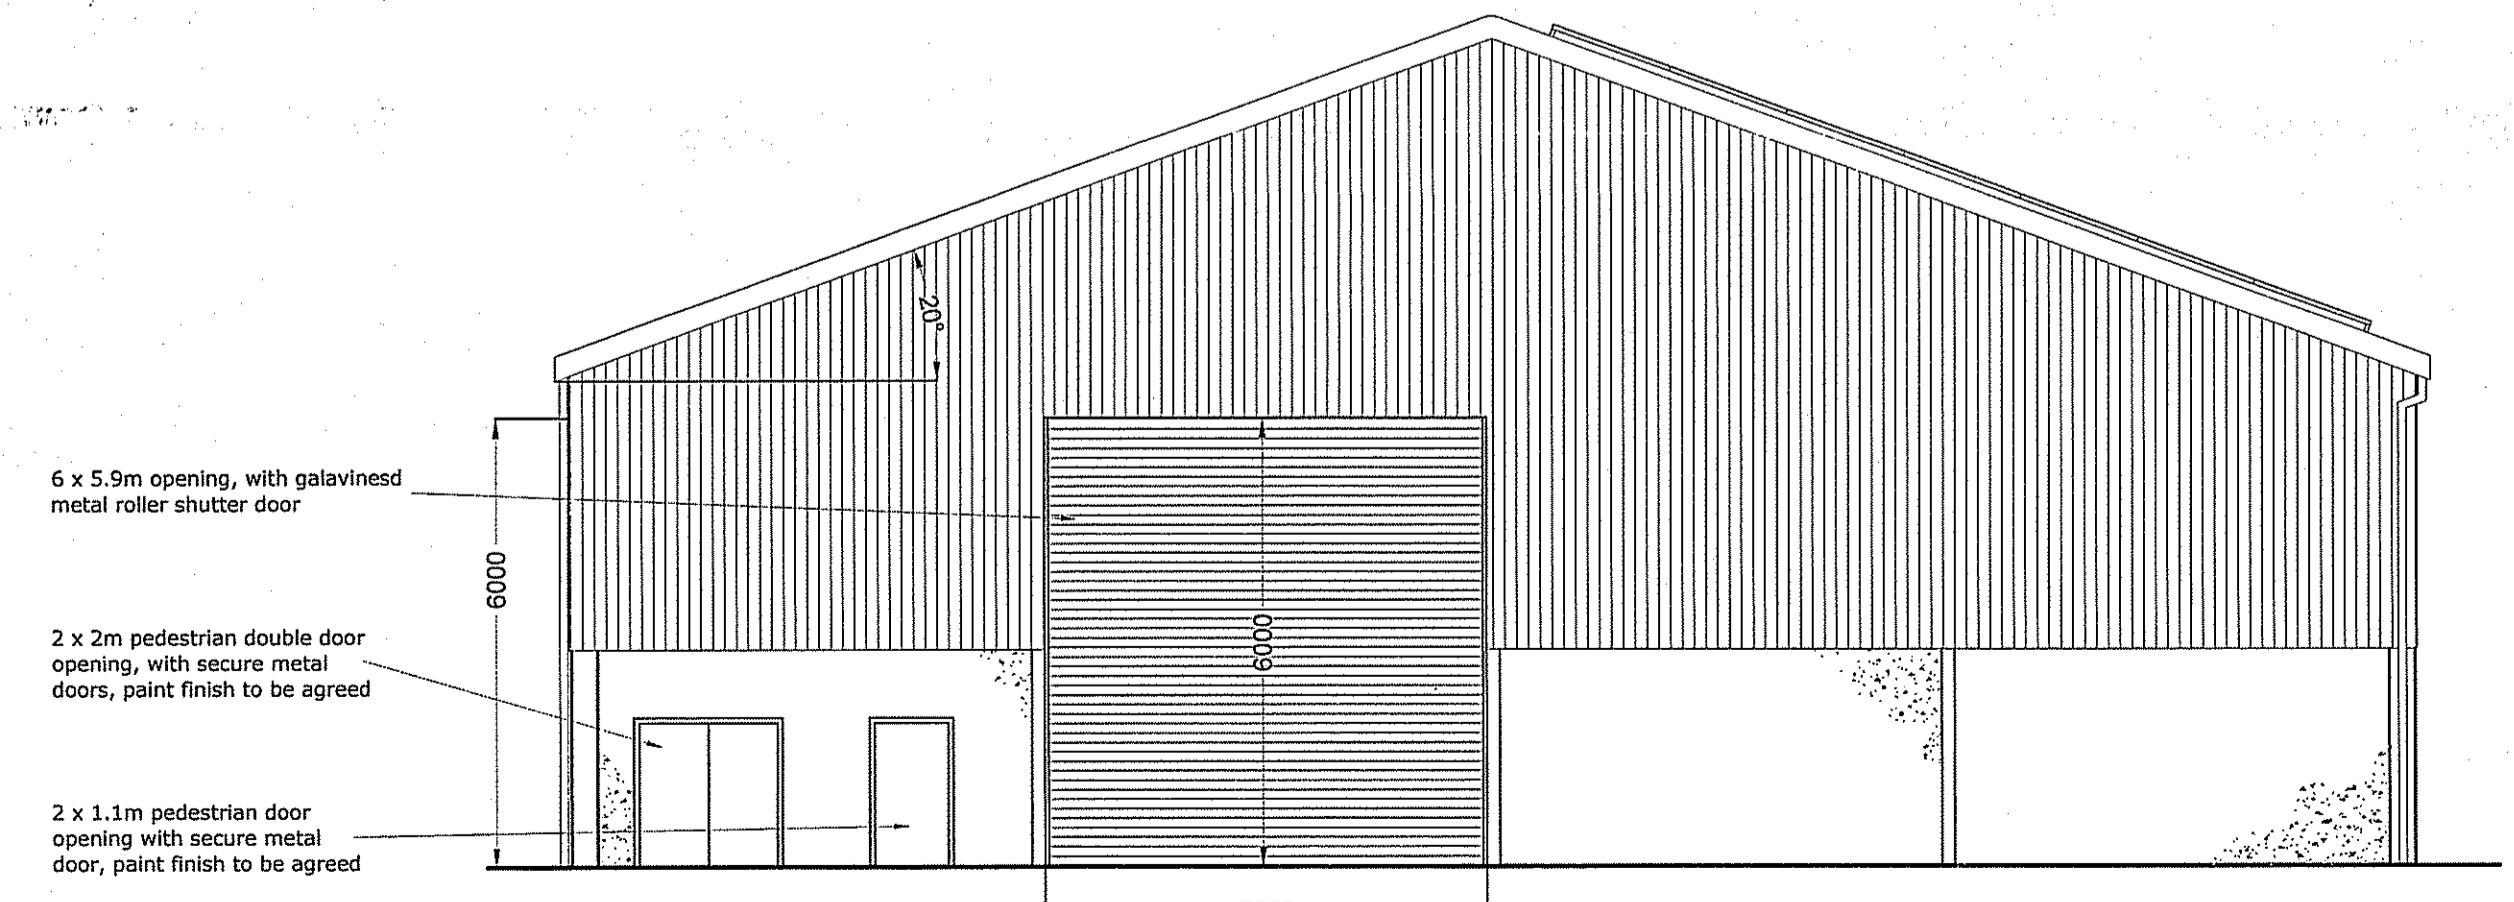

SOUTH WEST - ELEVATION

NYMNP
11 JUN 2013

NOTES
Do not scale from this drawing unless for Planning purposes. Figured dimensions only are to be used. All dimensions must be checked on site by the Contractor prior to the commencement of any fabrication or building works. Where applicable, dimensions and details are to be read in conjunction with specialist consultants' drawings; any disparity between drawings is to be brought to the attention of Smiths Gore prior to the commencement of any fabrication or building works. This drawing is the property of Smiths Gore and may not be reproduced without their expressed permission.

REVISIONS

REV	NOTE / DRAWN BY	DATE
A	Measurements shown, status updated to planning	23.07.13
B	Yorkshire boarding to walls changed to metal sheeting - RAS	10.06.13

AMENDED
Notes

SMITHSGORE
smithsgore.co.uk

PROJECT TITLE
PROPOSED NEW FARM STEADING
CLOUGHTON FIELDS FARM, SCARBOROUGH

CLIENT
THE DUCHY OF LANCASTER

DRAWING TITLE
PROPOSED PLANS AND ELEVATIONS
WORKSHOP SHED

SCALE	PAPER SIZE	DRAWING NUMBER	REVISION
1:100 @A1		1005263/15	B

DRAWING STATUS
PLANNING - VARIATION OF CONDITION

DRAWN BY	CHECKED BY	DATE
RAS	PH	MAR 13

