


NYMNPA  
- 7 OCT 2013

Mr & Mrs Heyes 2 Mill Lane Hawsker Whitby North Yorkshire YO22 4LT	Existing Plans  Scale 1:100 Date: 04:09:13 Drawing no: ONE  Do Not Scale From Drawing
---	---




Front Elevation

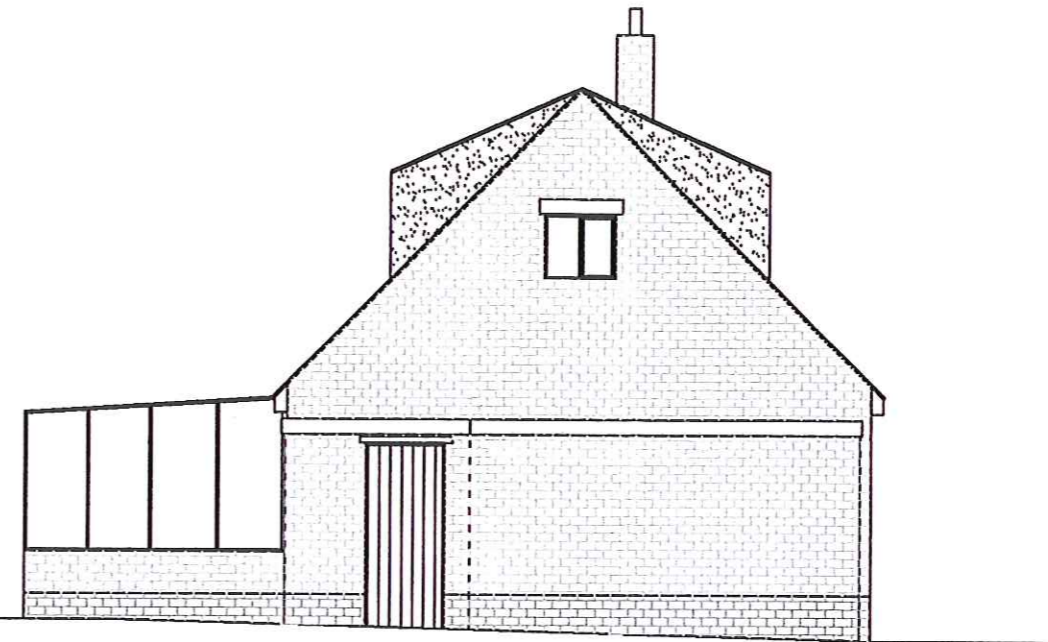

Side Elevation



Rear Elevation

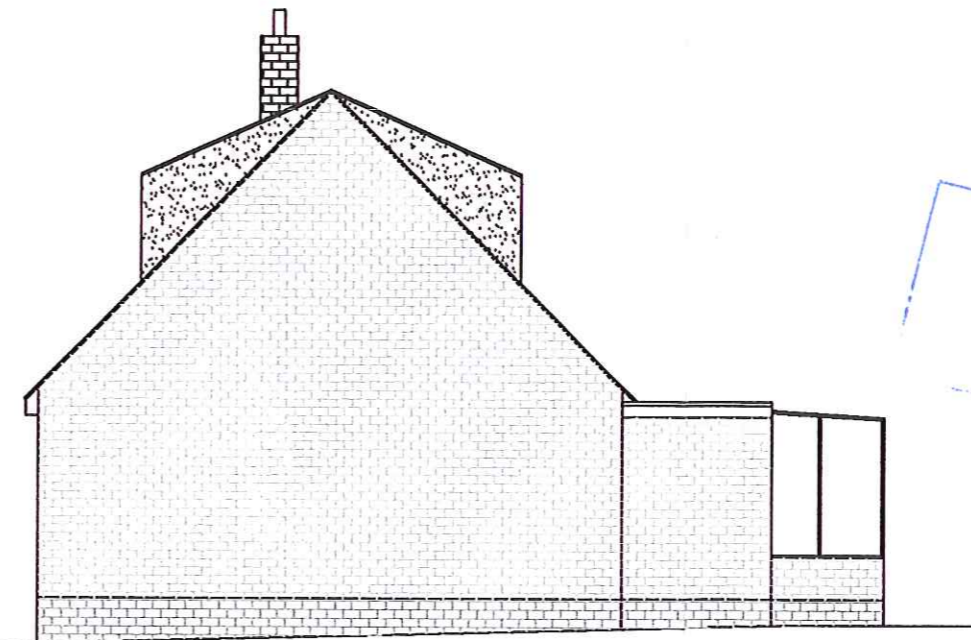


Side Elevation

NYMNPA  
- 7 OCT 2013

Mr & Mrs Heyes 2 Mill Lane Hawsker Whitby North Yorkshire YO22 4LT	Existing Elevations  Scale 1:100 Date: 05:09:13 Drawing no: TWO  Do Not Scale From Drawing
---	--

NYM / 2013 / 0670 / FL

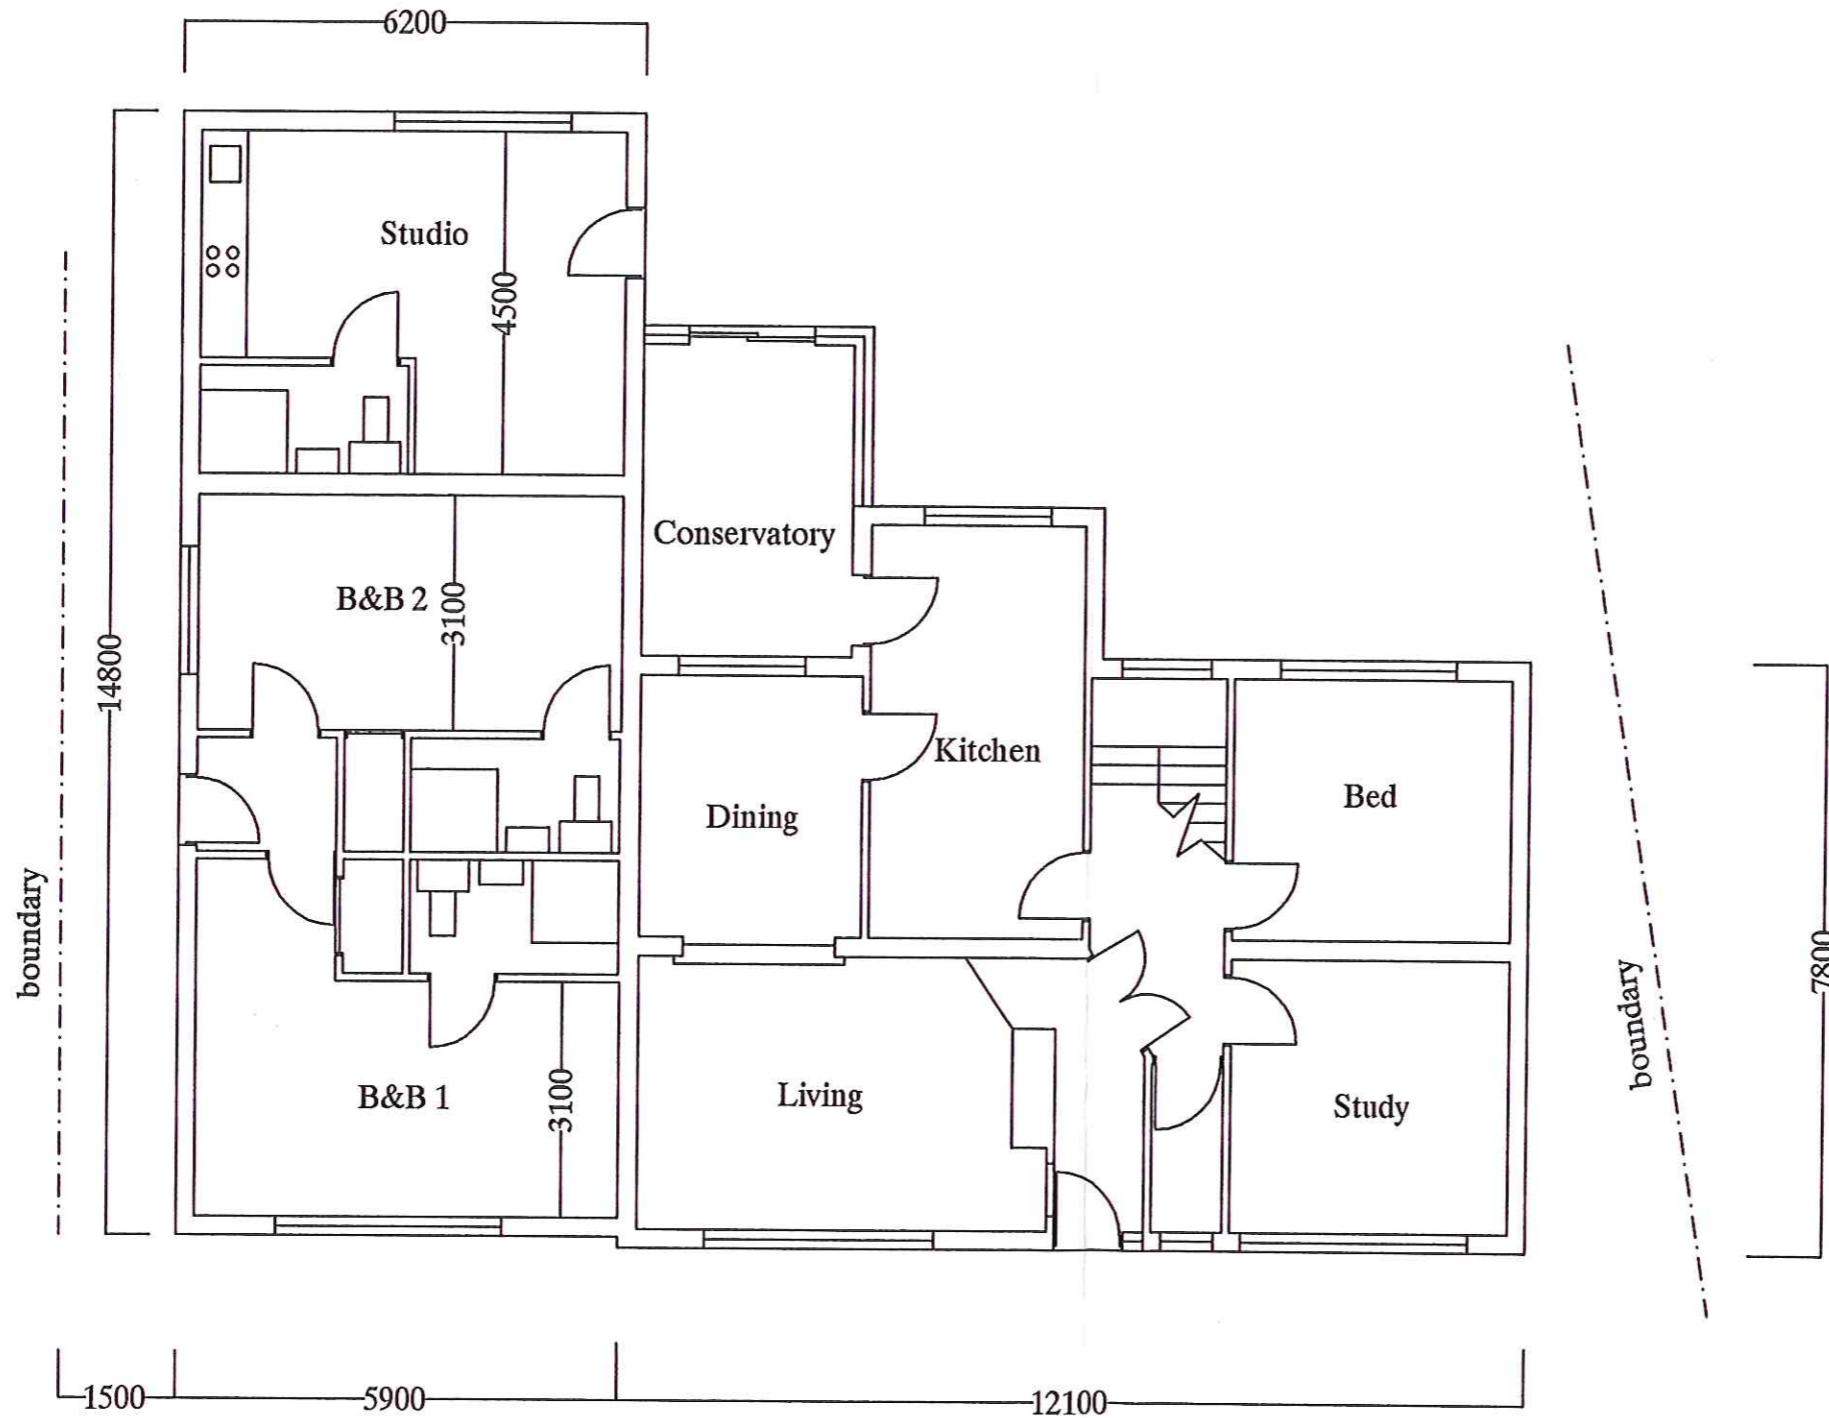


NYMNPA  
- 7 OCT 2013

Mr & Mrs Heyes 2 Mill Lane Hawsker Whitby North Yorkshire YO22 4LT	Proposed Plans Scale 1:100 Date: 06:09:13 Drawing no: THREE Do Not Scale From Drawing
---	---




Front Elevation

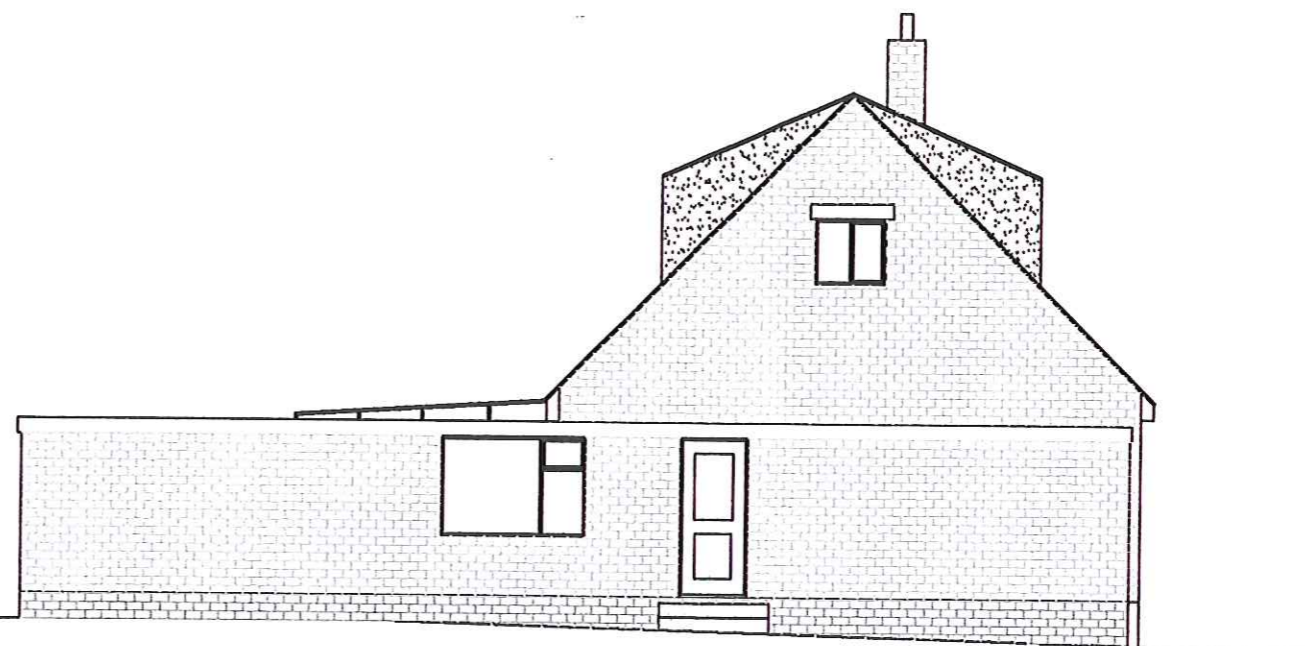

Side Elevation



Rear Elevation

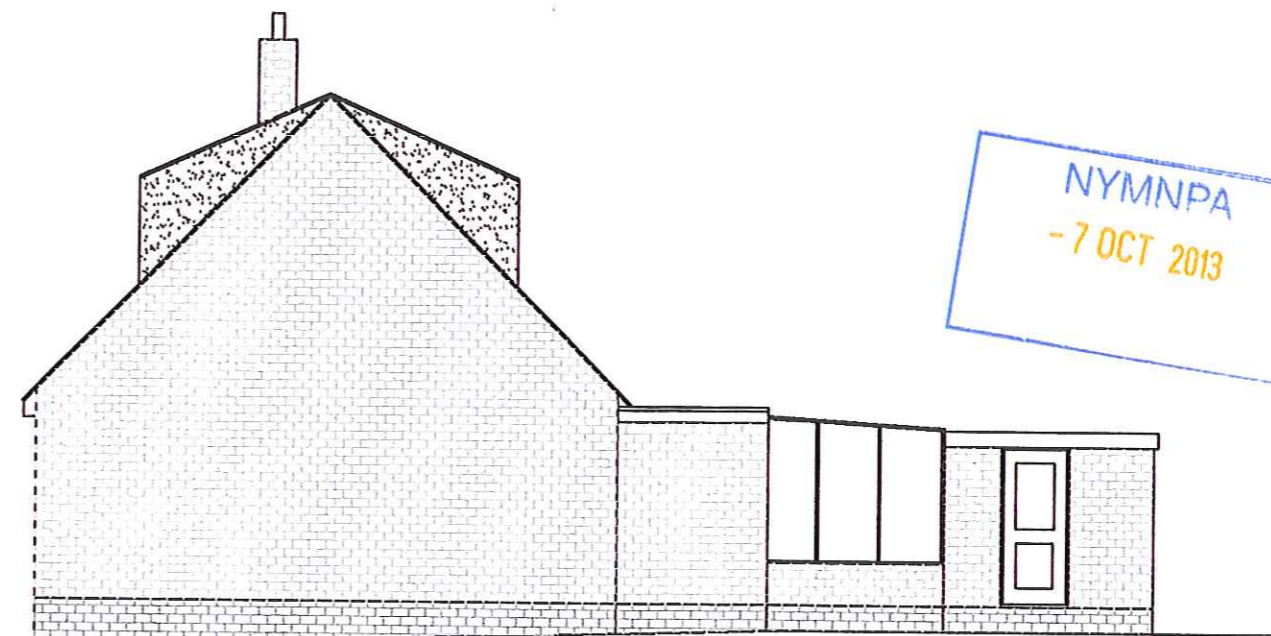

Side Elevation

NYMNP  
-7 OCT 2013

Mr & Mrs Heyes  
2 Mill Lane  
Hawsker  
Whitby  
North Yorkshire  
YO22 4LT

Proposed Elevations

Scale 1:100  
Date: 07:09:13  
Drawing no: FOUR

Do Not Scale From Drawing